


				SCALE	DESIGN	FOR REVIEW ONLY
					JK/KEW	
				1:250	CHECKED	ONOFLAND
5.	ISSUED FOR CITY SUBMISSION	MAY 7/25	RGJ	1:250	RGJ <sup>DRAWN</sup> JK/KEW	STATIS G. JAMES CE
4.	ISSUED FOR CITY SUBMISSION	SEPT 19/24	RGJ			SN A- m
3.	ISSUED FOR CITY SUBMISSION	NOV 9/23	RGJ	1:250 0 2 4 6 8 10		
2.	ISSUED FOR SITE PLAN APPLICATION	OCT 18/21	RGJ		RGJ	OLEMMENDED THE
1.	ISSUED FOR CLIENT REVIEW	OCT 12/21	RGJ			
No.	REVISION	DATE	BY		RGJ	


۲No.		
		IUN
	440004	
	119024	
		· ·
	REV # 5	

 $\overline{}$ 

 $\mathbf{O}$ 

#18654

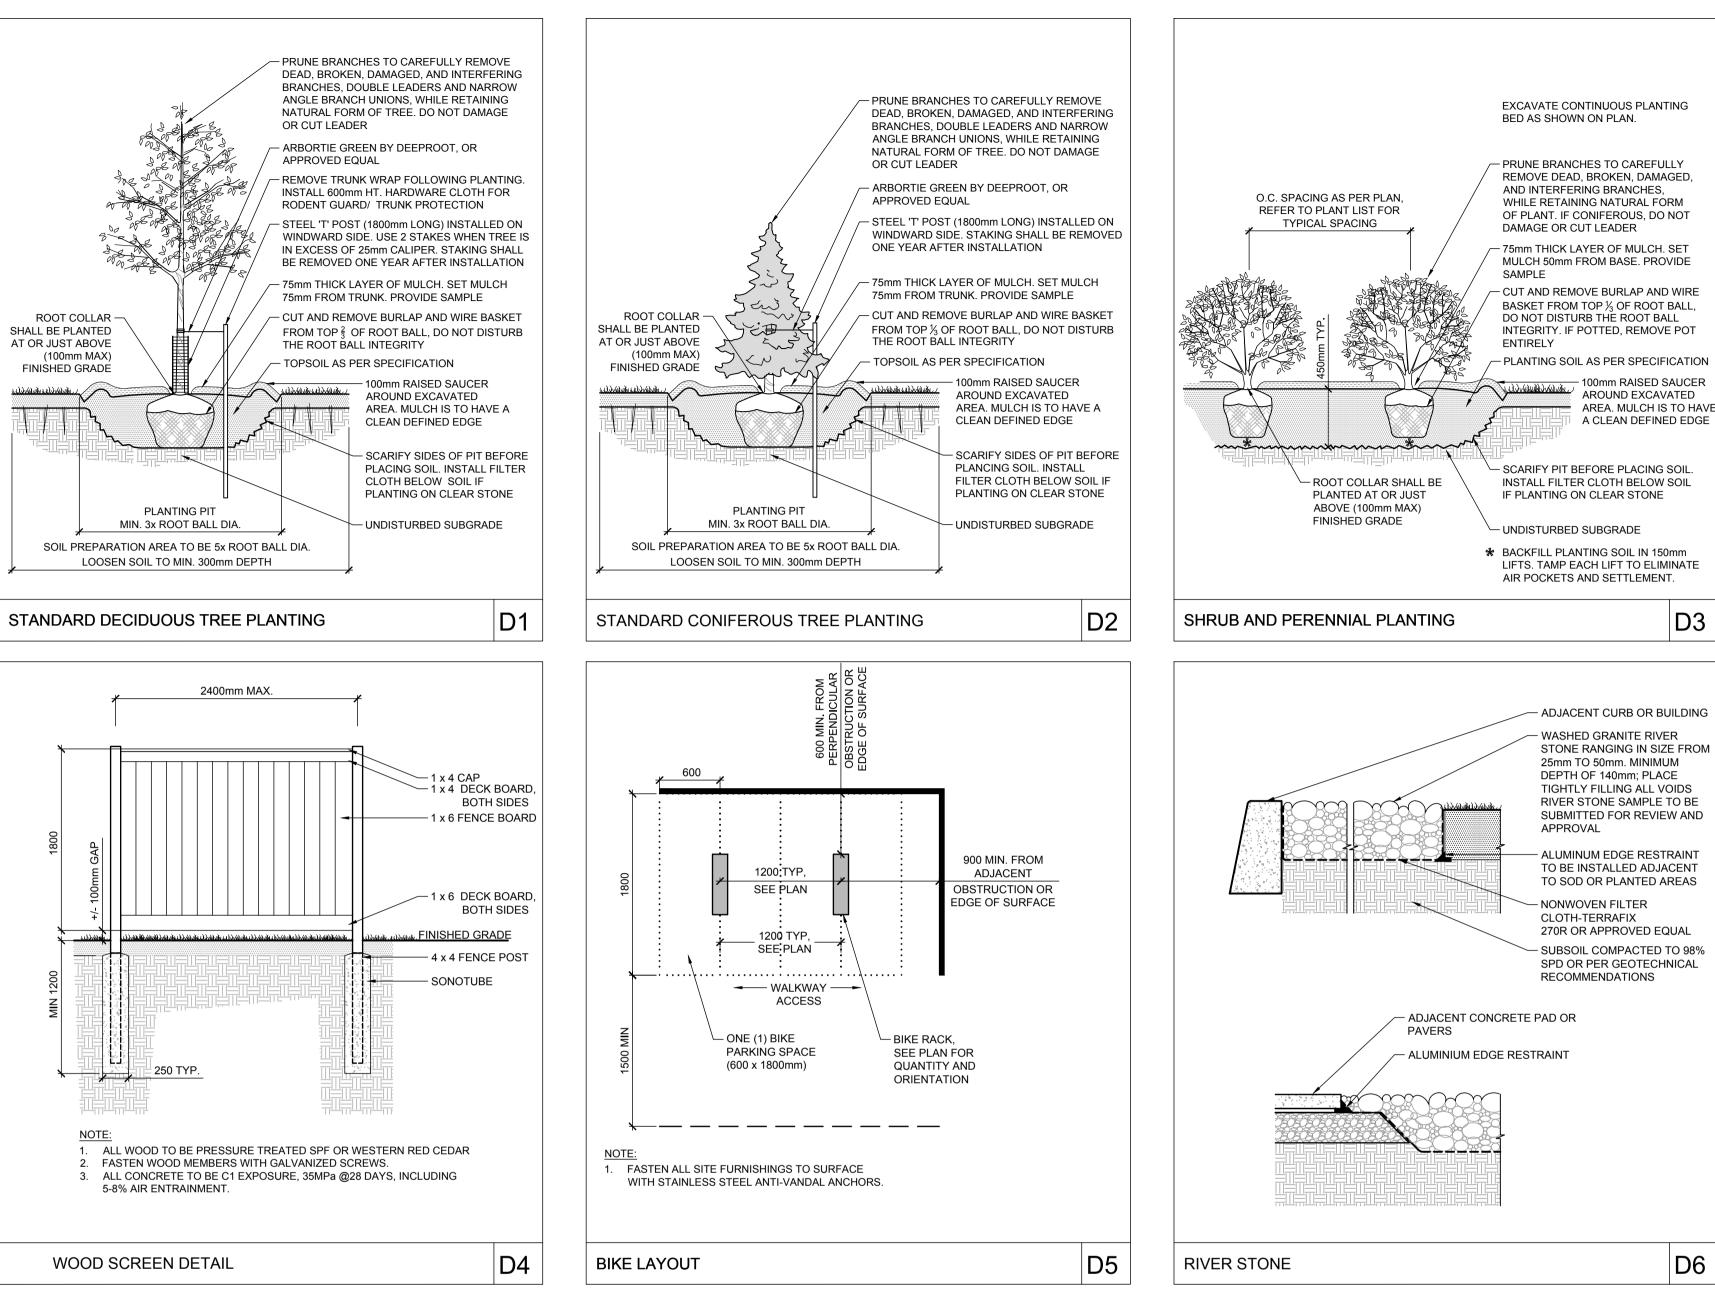

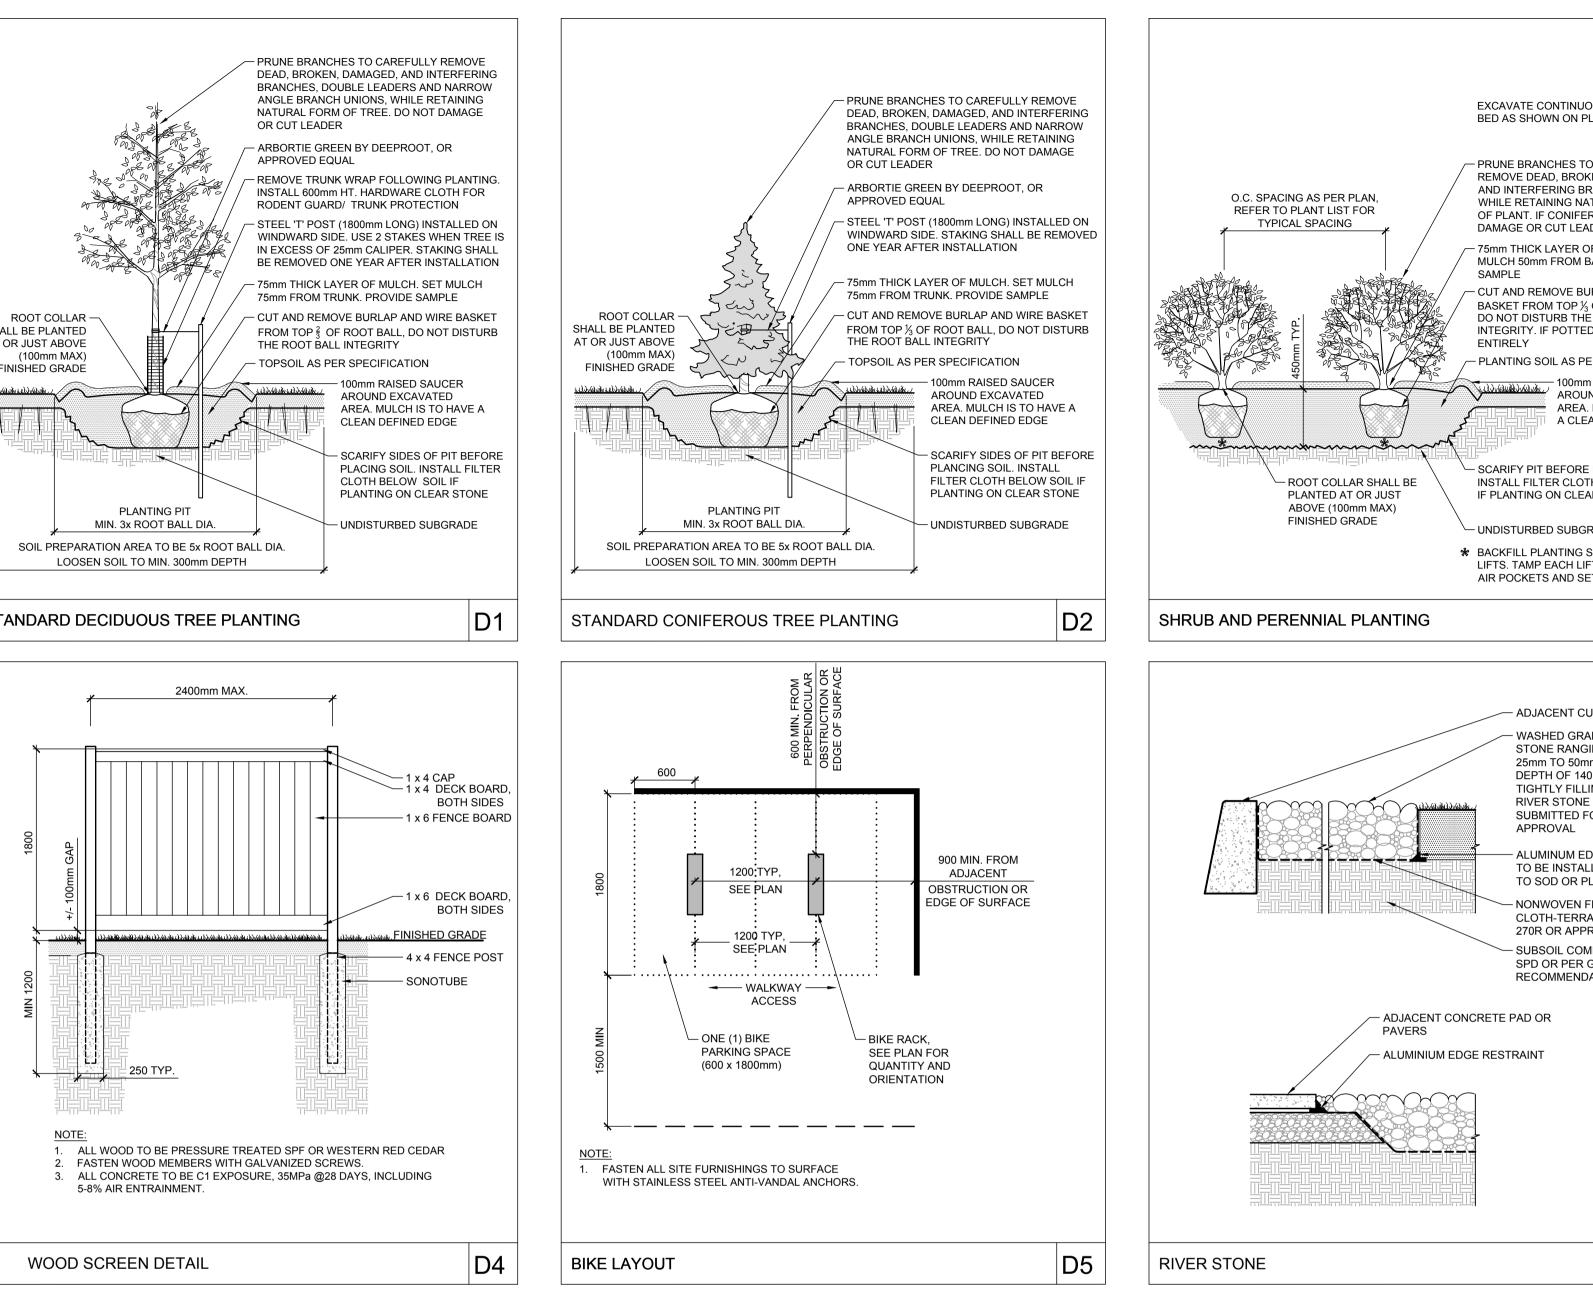

NOTE THE POSITION OF ALL POLE LINES, CONDUITS, WATERMAINS, SEWERS AND OTHER UNDERGROUND AND OVERGROUND UTILITIES AND STRUCTURES IS NOT NECESSARILY SHOWN ON THE CONTRACT DRAWINGS, AND WHERE SHOWN, THE ACCURACY OF THE POSITION OF SUCH UTILITIES AND STRUCTURES IS NOT GUARANTEED. BEFORE STARTING WORK, DETERMINE THE EXACT LOCATION OF ALL SUCH UTILITIES AND STRUCTURES AND ASSUME ALL LIABILITY FOR DAMAGE TO THEM.



				SCALE	DESIGN	FOR REVIEW ONLY
					JK/KEW	and the second
					CHECKED	ON OF LAND
5.	ISSUED FOR CITY SUBMISSION	MAY 7/25	RGJ			STATIG G. JAMES CE
4.	ISSUED FOR CITY SUBMISSION	SEPT 19/24	RGJ			SN A- m
3.	ISSUED FOR CITY SUBMISSION	NOV 6/23	RGJ		JK/KEW	
2.	ISSUED FOR SITE PLAN APPLICATION	OCT 18/21	RGJ		RGJ	OMM 1 2
1.	ISSUED FOR CLIENT REVIEW	OCT 12/21	RGJ		APPROVED	ANO STAT
No.	REVISION	DATE	BY		RGJ	

- 100mm RAISED SAUCER AREA. MULCH IS TO HAVE A CLEAN DEFINED EDGE

D3

ADJACENT CURB OR BUILDING STONE RANGING IN SIZE FROM

RIVER STONE SAMPLE TO BE SUBMITTED FOR REVIEW AND

TO BE INSTALLED ADJACENT TO SOD OR PLANTED AREAS

SPD OR PER GEOTECHNICAL

D6

PRODUCT INFORMATION


Install products as per manufacturer specifications. Shop drawings reauired.

PRECAST SITE FURNITURE GALET series by Ed's Concrete Products Colour: Standard Precast Grey Smooth

PAVERS Edge of pavers to receive edge restraint. Mega Melville Paver by Permacon Size: 80mm x 570mm x 950mm Pattern: Offset 1/3 Colour: Range Norvick Grey

BOULDERS

Boulders are to be retained from site excavation or grading works. Boulders should be a minimum of 600mm wide x 900mm long.

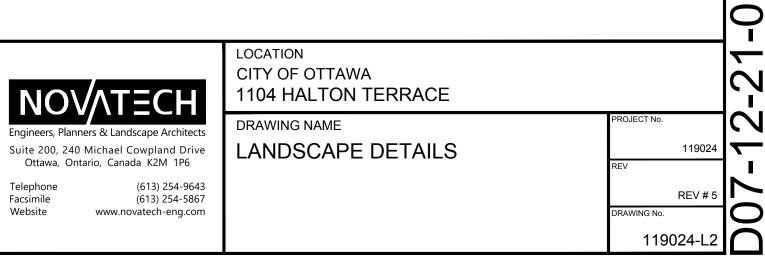

0  $|\infty|$