


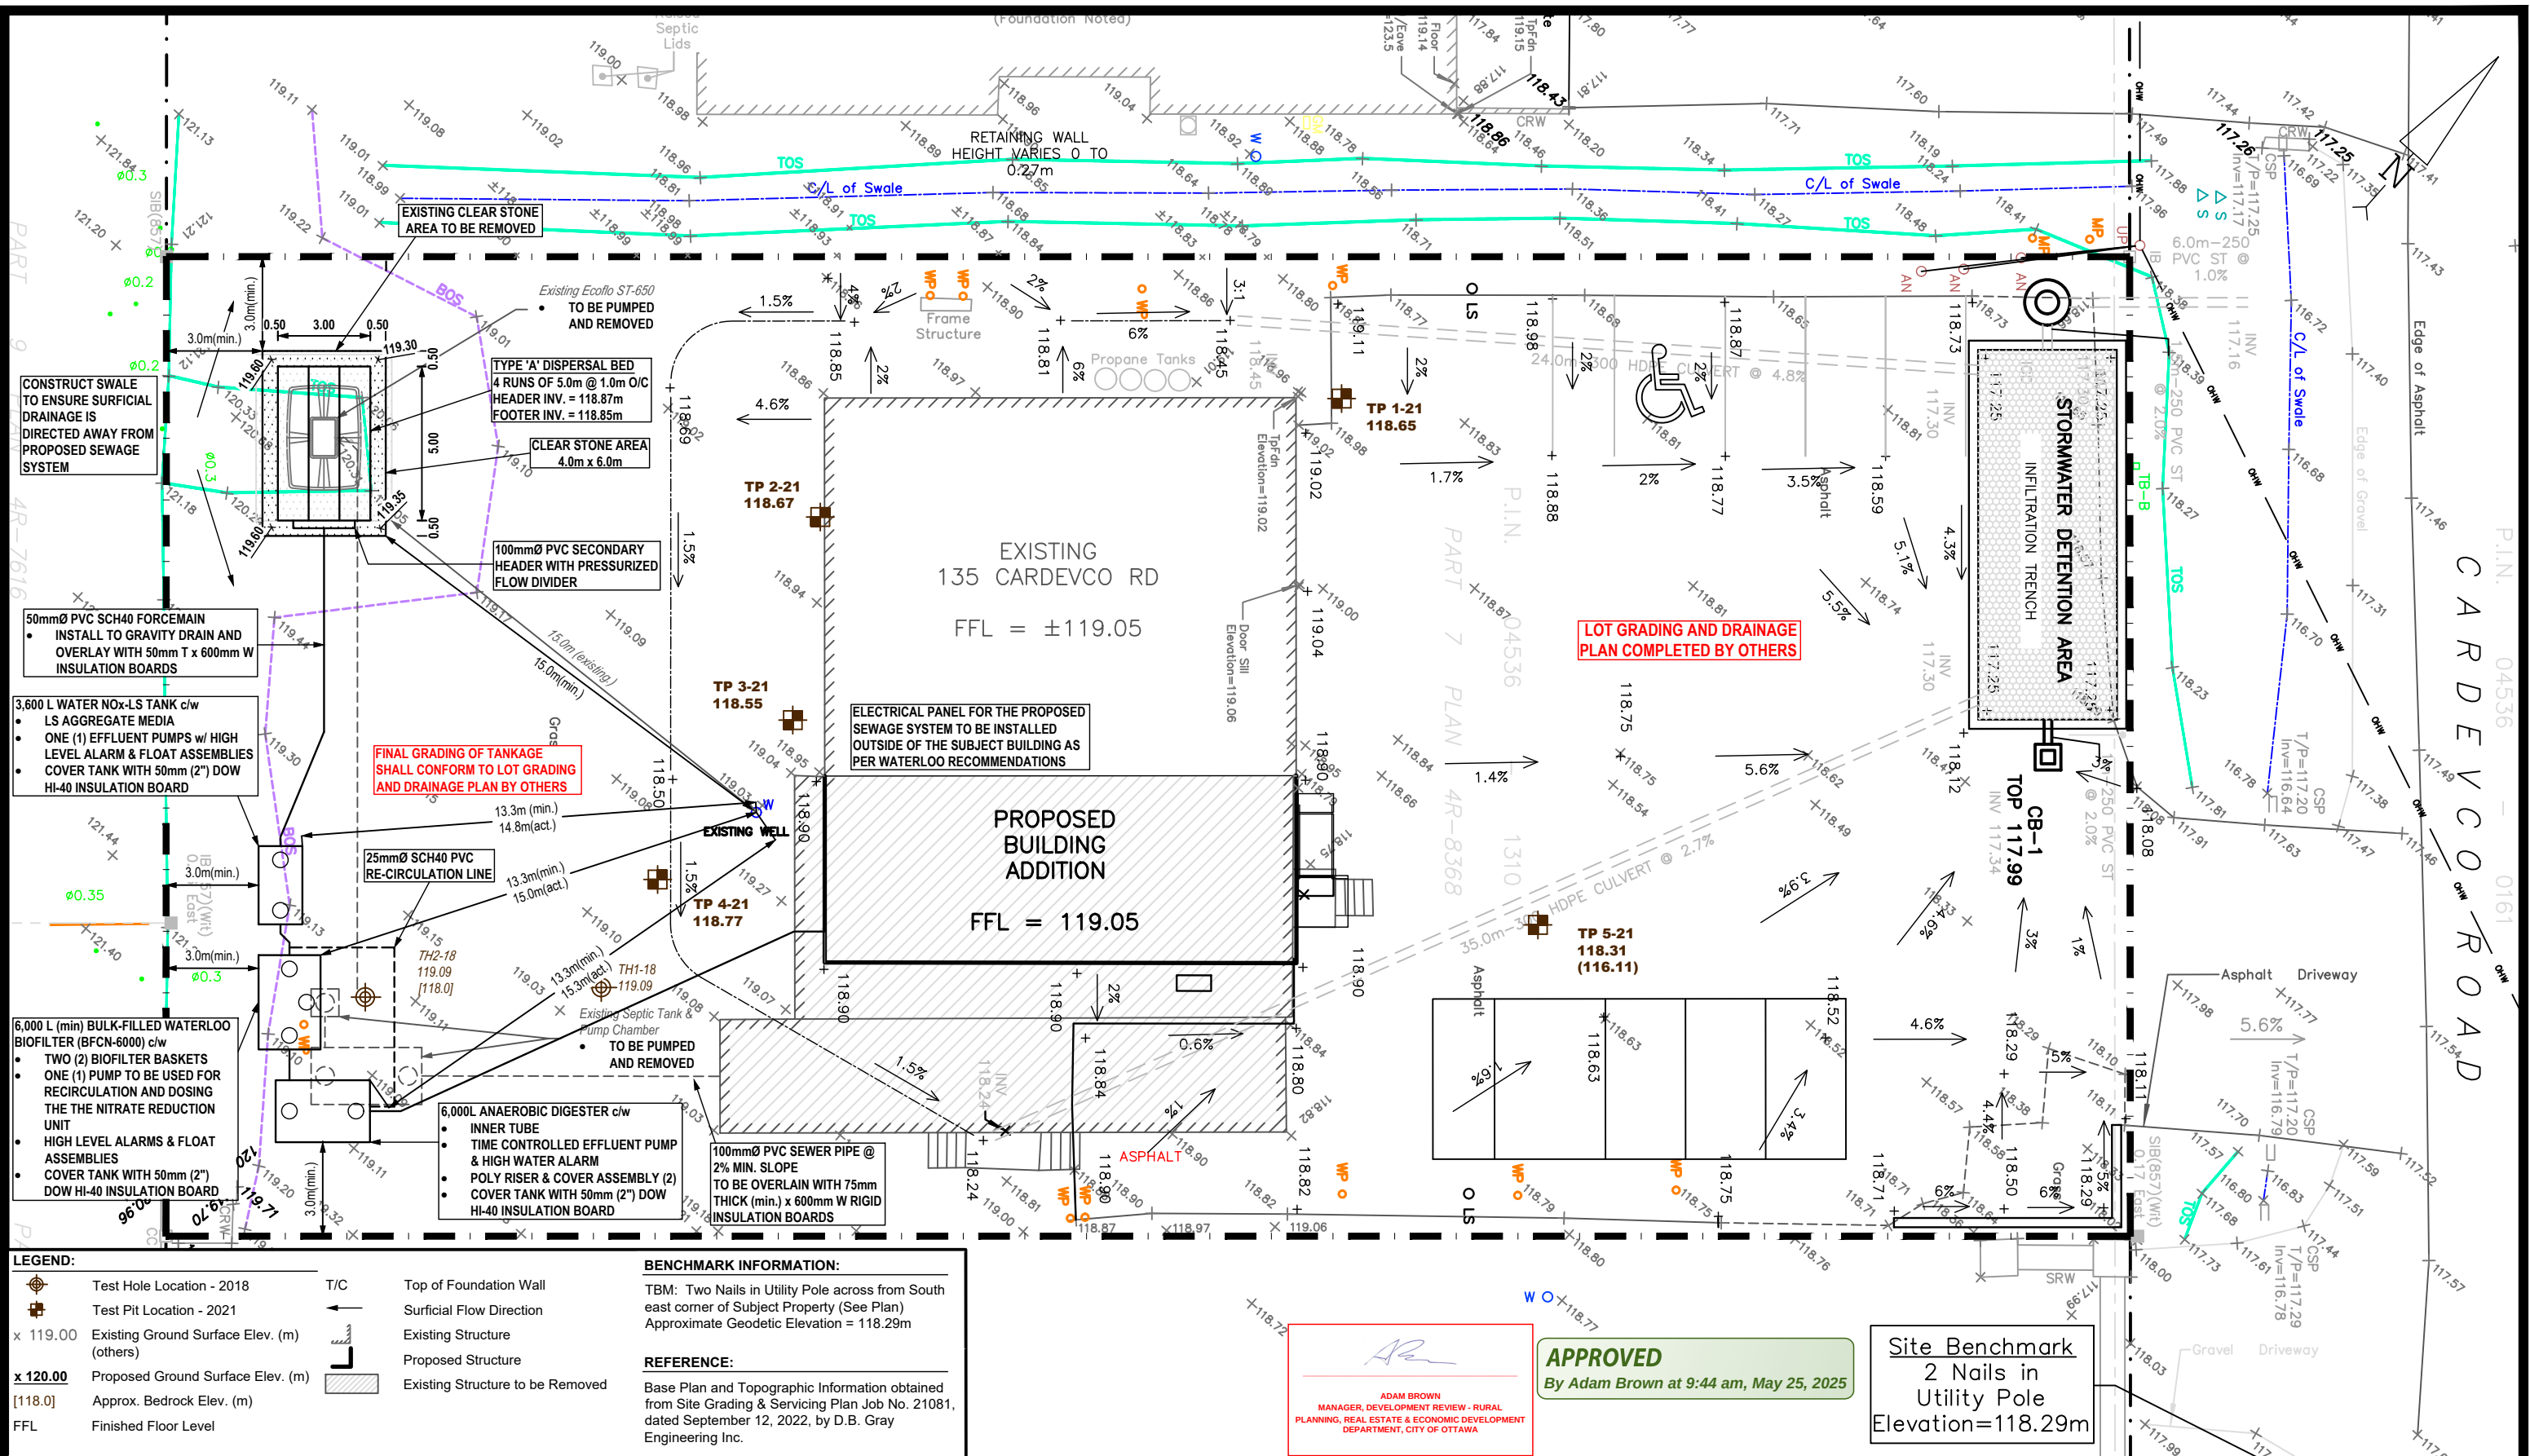

9 AURIGA DRIVE  
OTTAWA, ON  
K2E 7S9  
TEL: (613) 226-7381

|          |                               |      |
|----------|-------------------------------|------|
| 14/10/22 | Issued for Septic Permit      | 1    |
| 26/09/22 | Issued for Preliminary Review | 0    |
| DD/MM/YY | Description                   | Rev. |

Client

**PREMIER BUS LINES INC.**

Project

**PROPOSED ADDITION TO COMMERCIAL BUILDING**  
135 CARDEVCO ROAD  
OTTAWA (CARP), ONTARIO

Drawing

**SEWAGE SYSTEM LAYOUT PLAN**

Scale:

1:200

Date:

10/2022

Drawing no.:

**PH4600-1(rev.1)**

Drawn by:

HV

Checked by:

MK

p:\autocad\drawings\hydrology\ph4600-1\135 cardevco road\ph4600-1(rev.1).dwg