




LEGEND	
CA	CANOPY
CO	CANTILEVER OVERHANG
CW	CURTAIN WALL
GD	GUARDRAIL
MP	METAL PANEL
MV	MASONRY VENEER
SP	SPANDREL PANEL
WW	WINDOW WALL

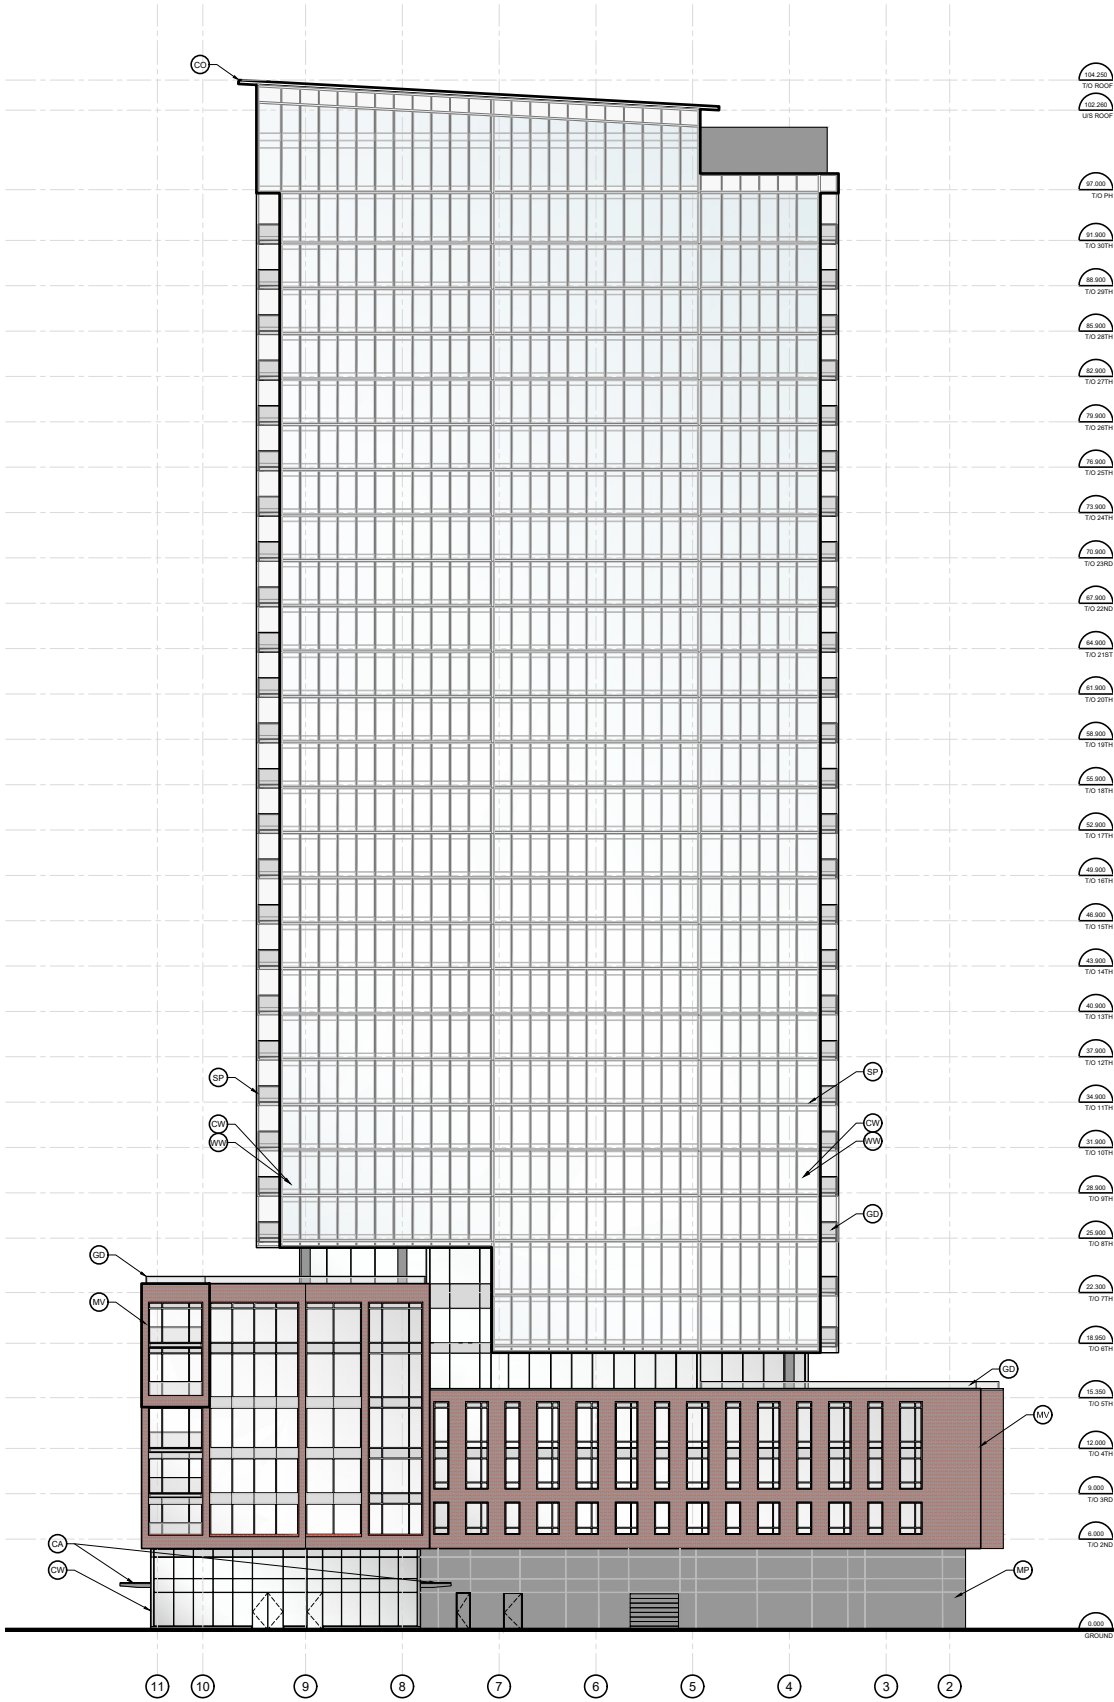

PHASE 1 - EAST ELEVATION

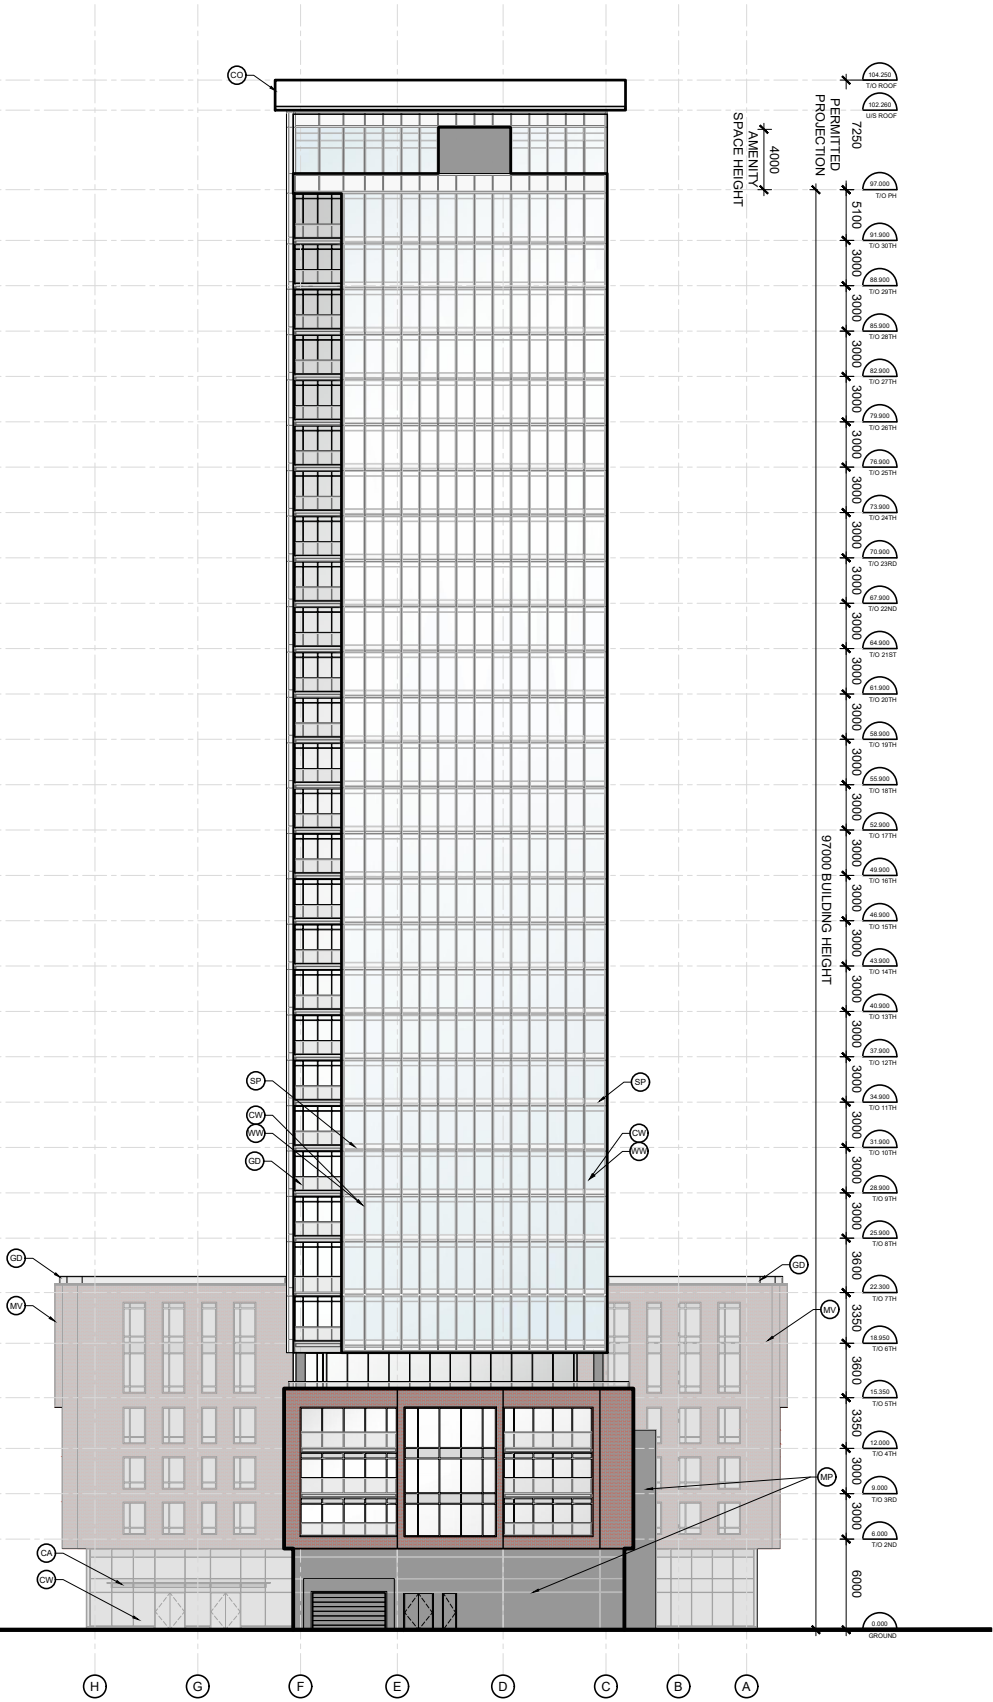


PHASE 1 - NORTH ELEVATION

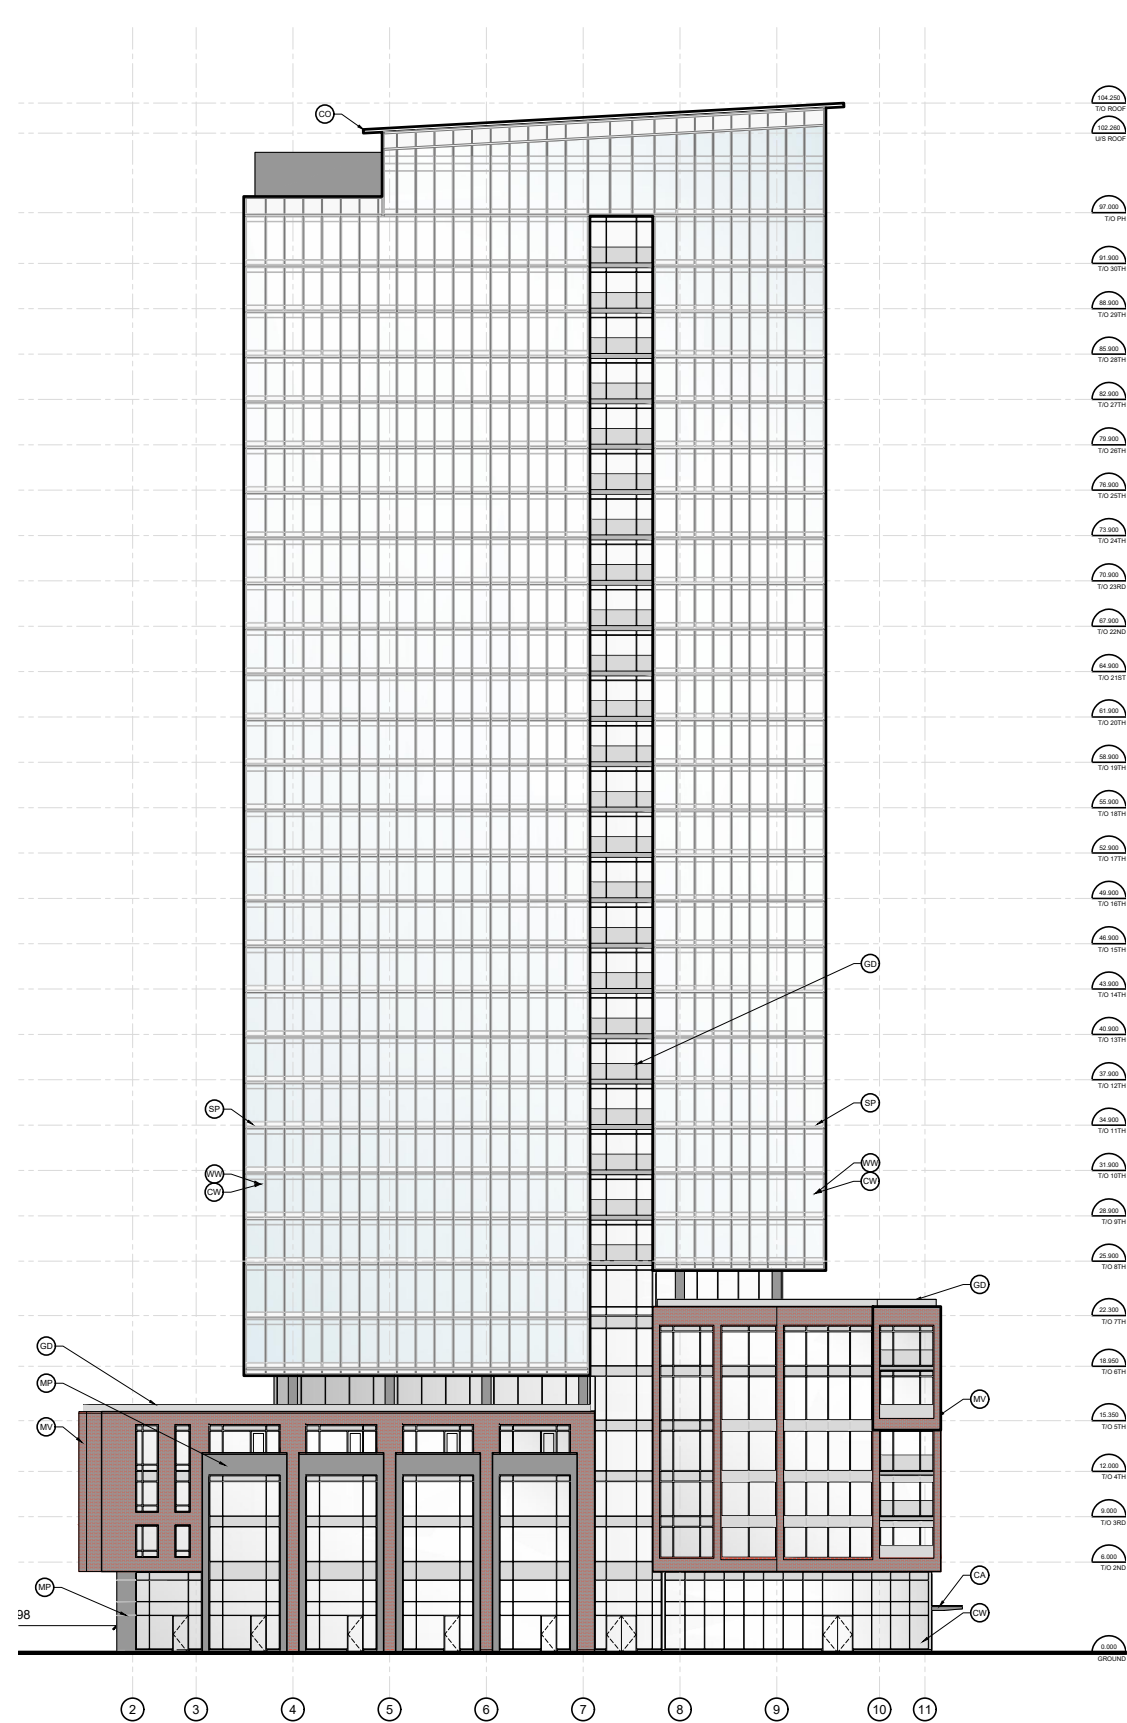


PHASE 1 - WEST ELEVATION


LEGEND	
CA	CANOPY
CO	CANTILEVER OVERHANG
CW	CURTAIN WALL
GD	GUARDRAIL
MP	METAL PANEL
MV	MASONRY VENEER
SP	SPANDREL PANEL
WW	WINDOW WALL

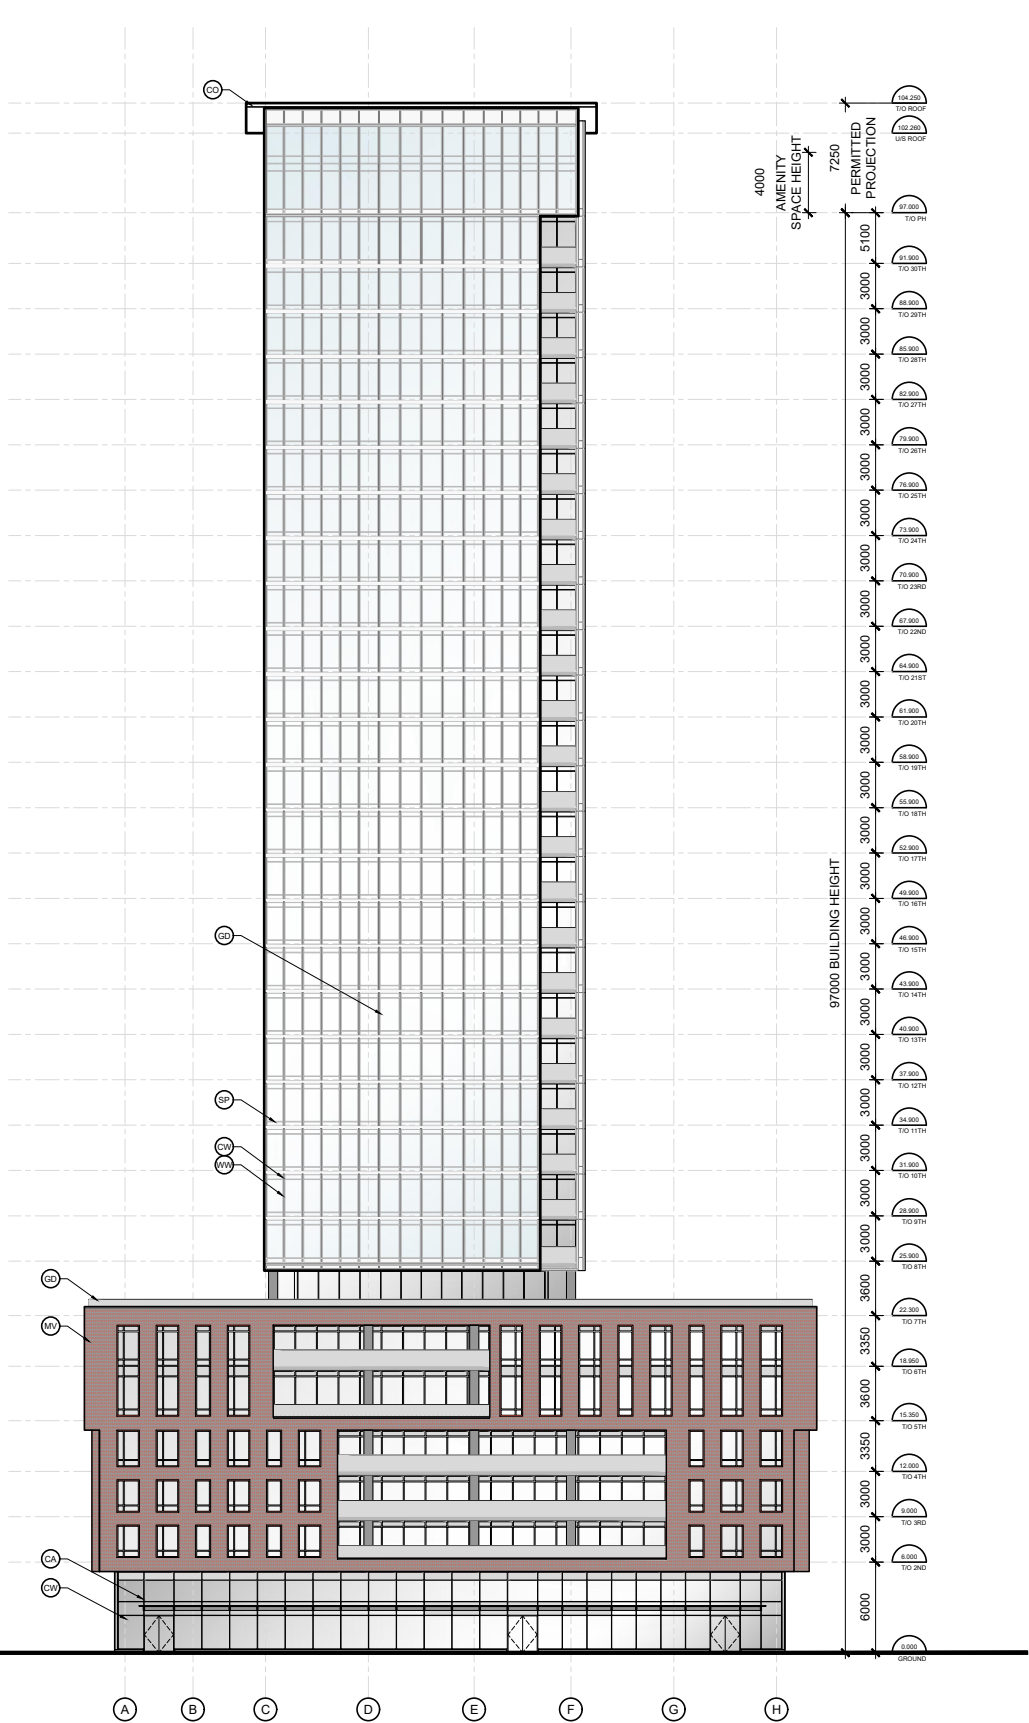


PHASE 1 - SOUTH ELEVATION

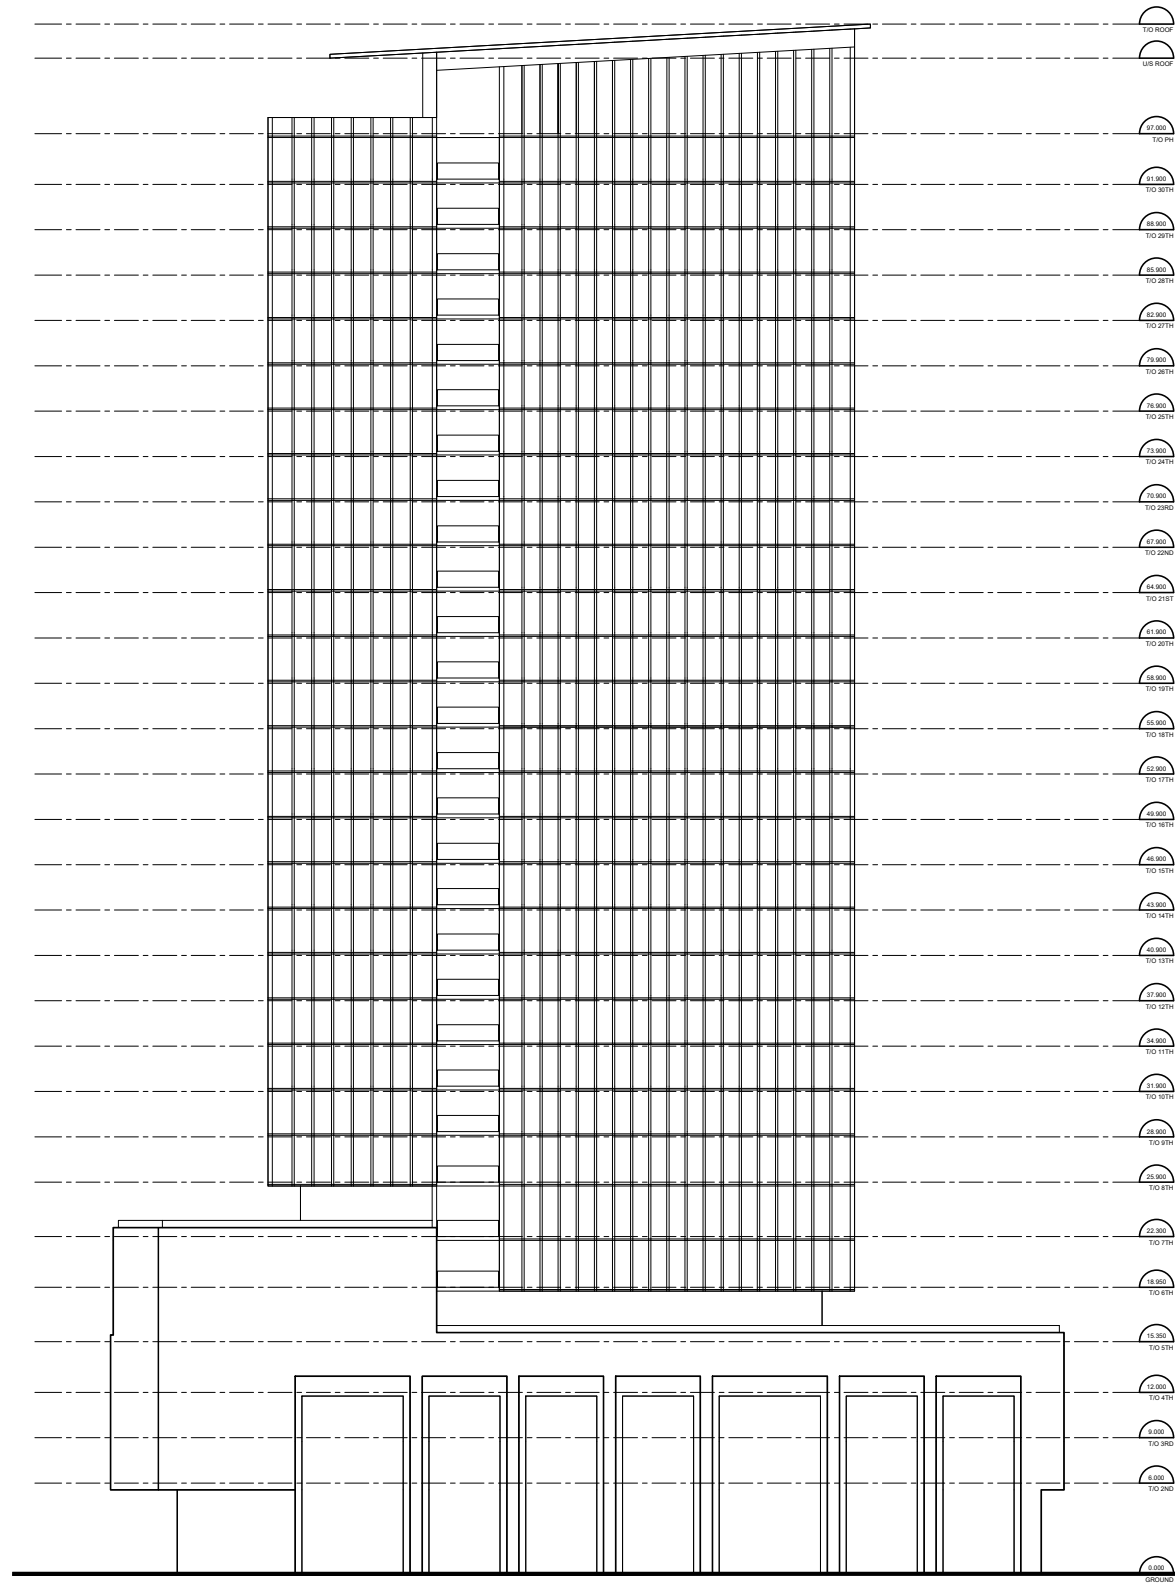


PHASE 2 - EAST ELEVATION

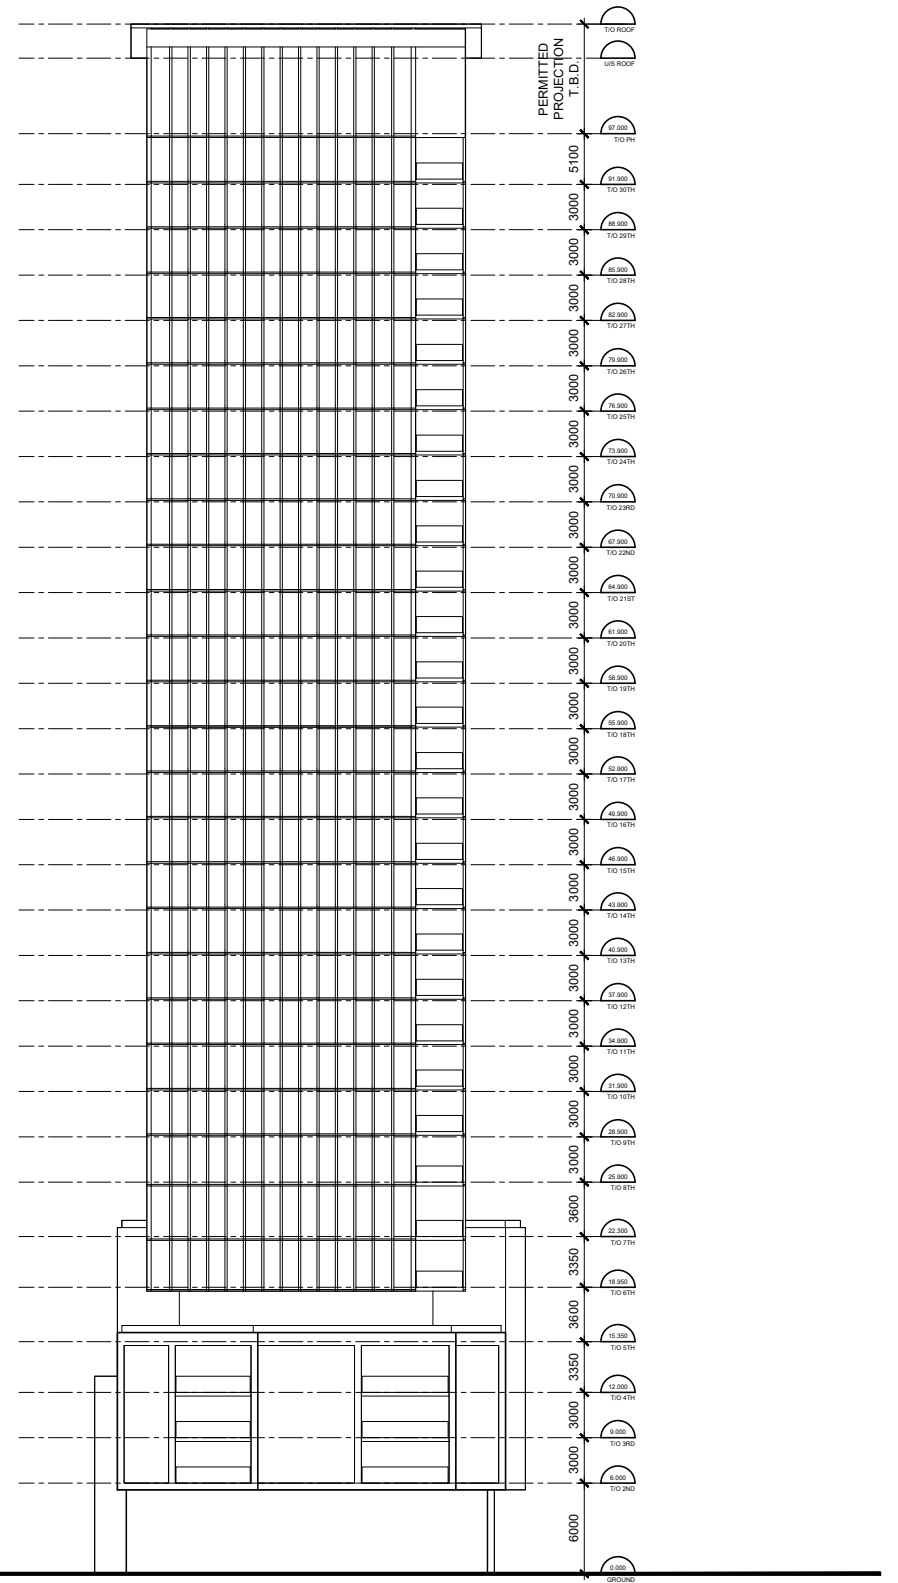

PHASE 2 - NORTH ELEVATION

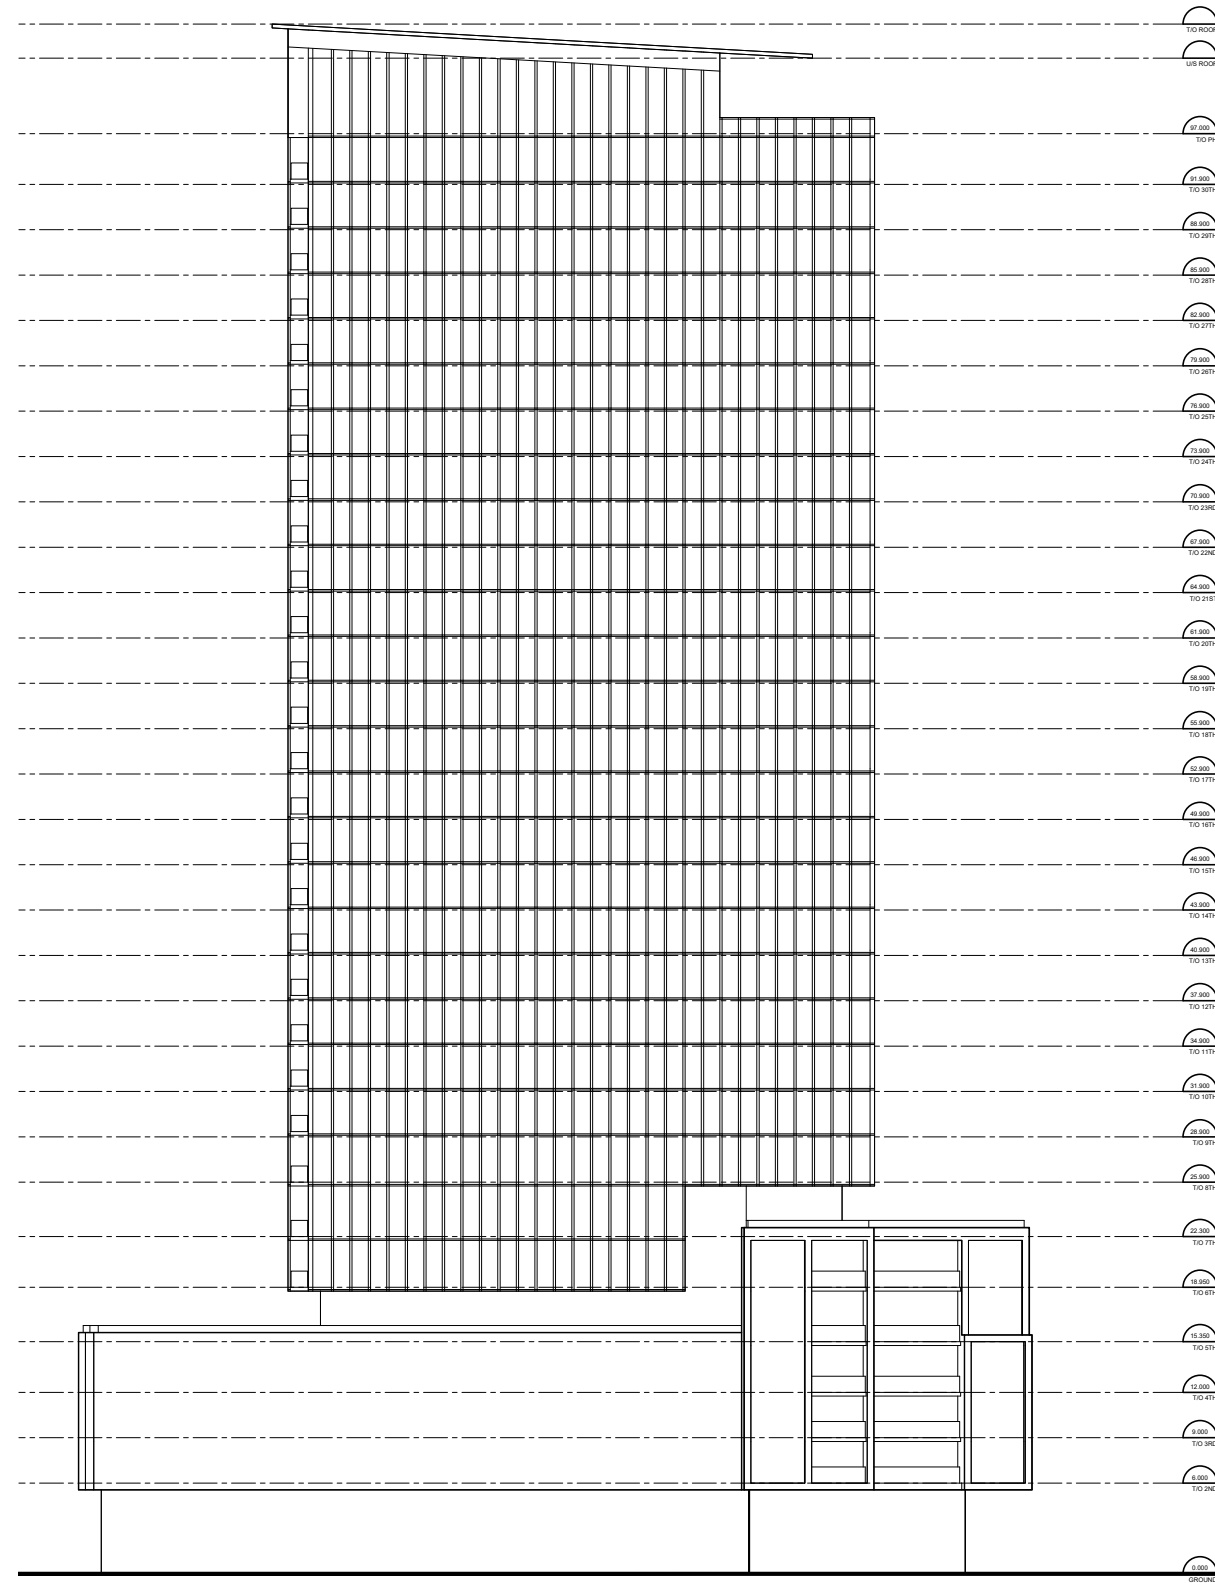

PHASE 2 - WEST ELEVATION

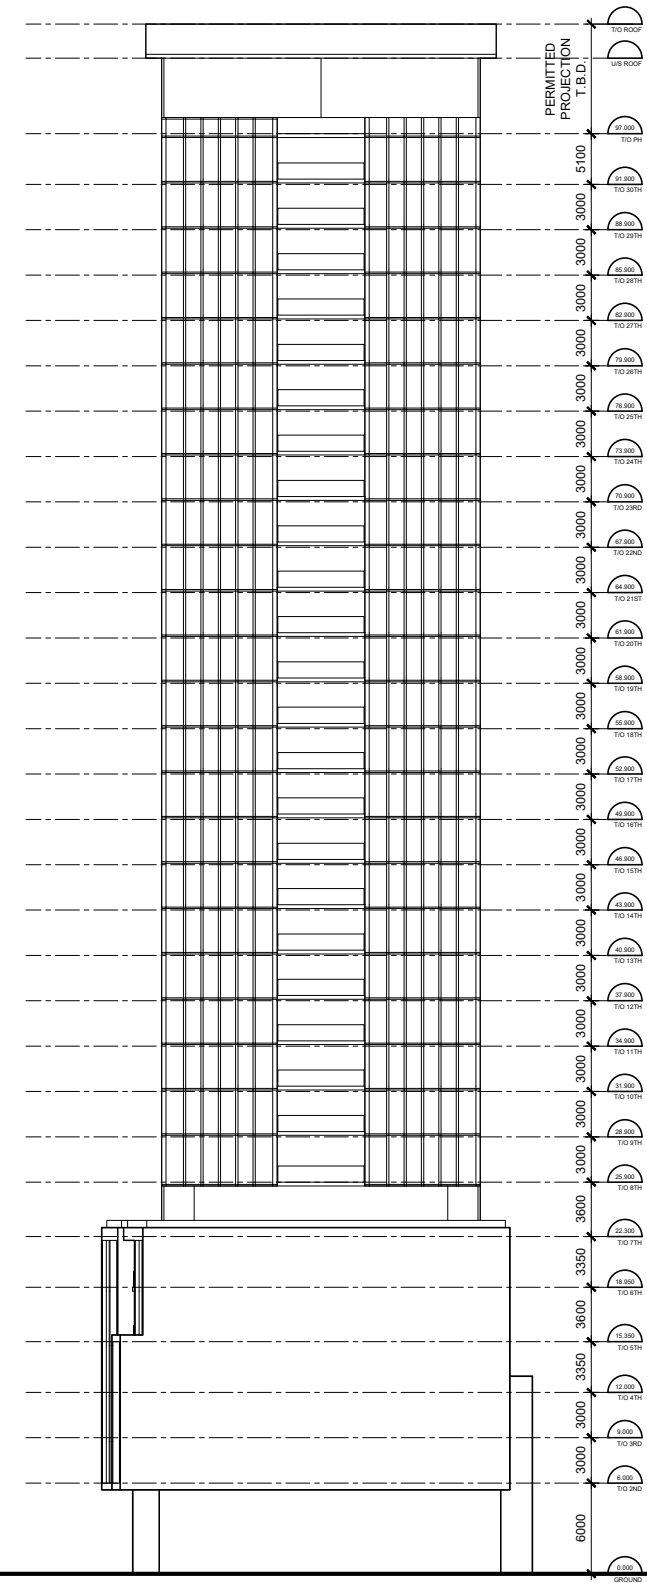

PHASE 2 - SOUTH ELEVATION

