
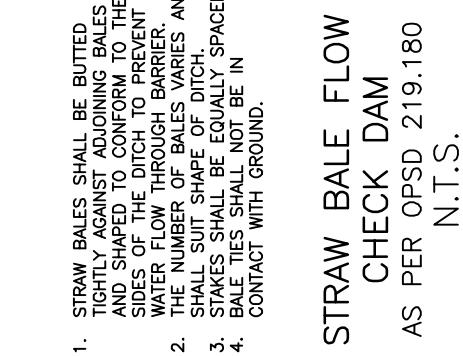
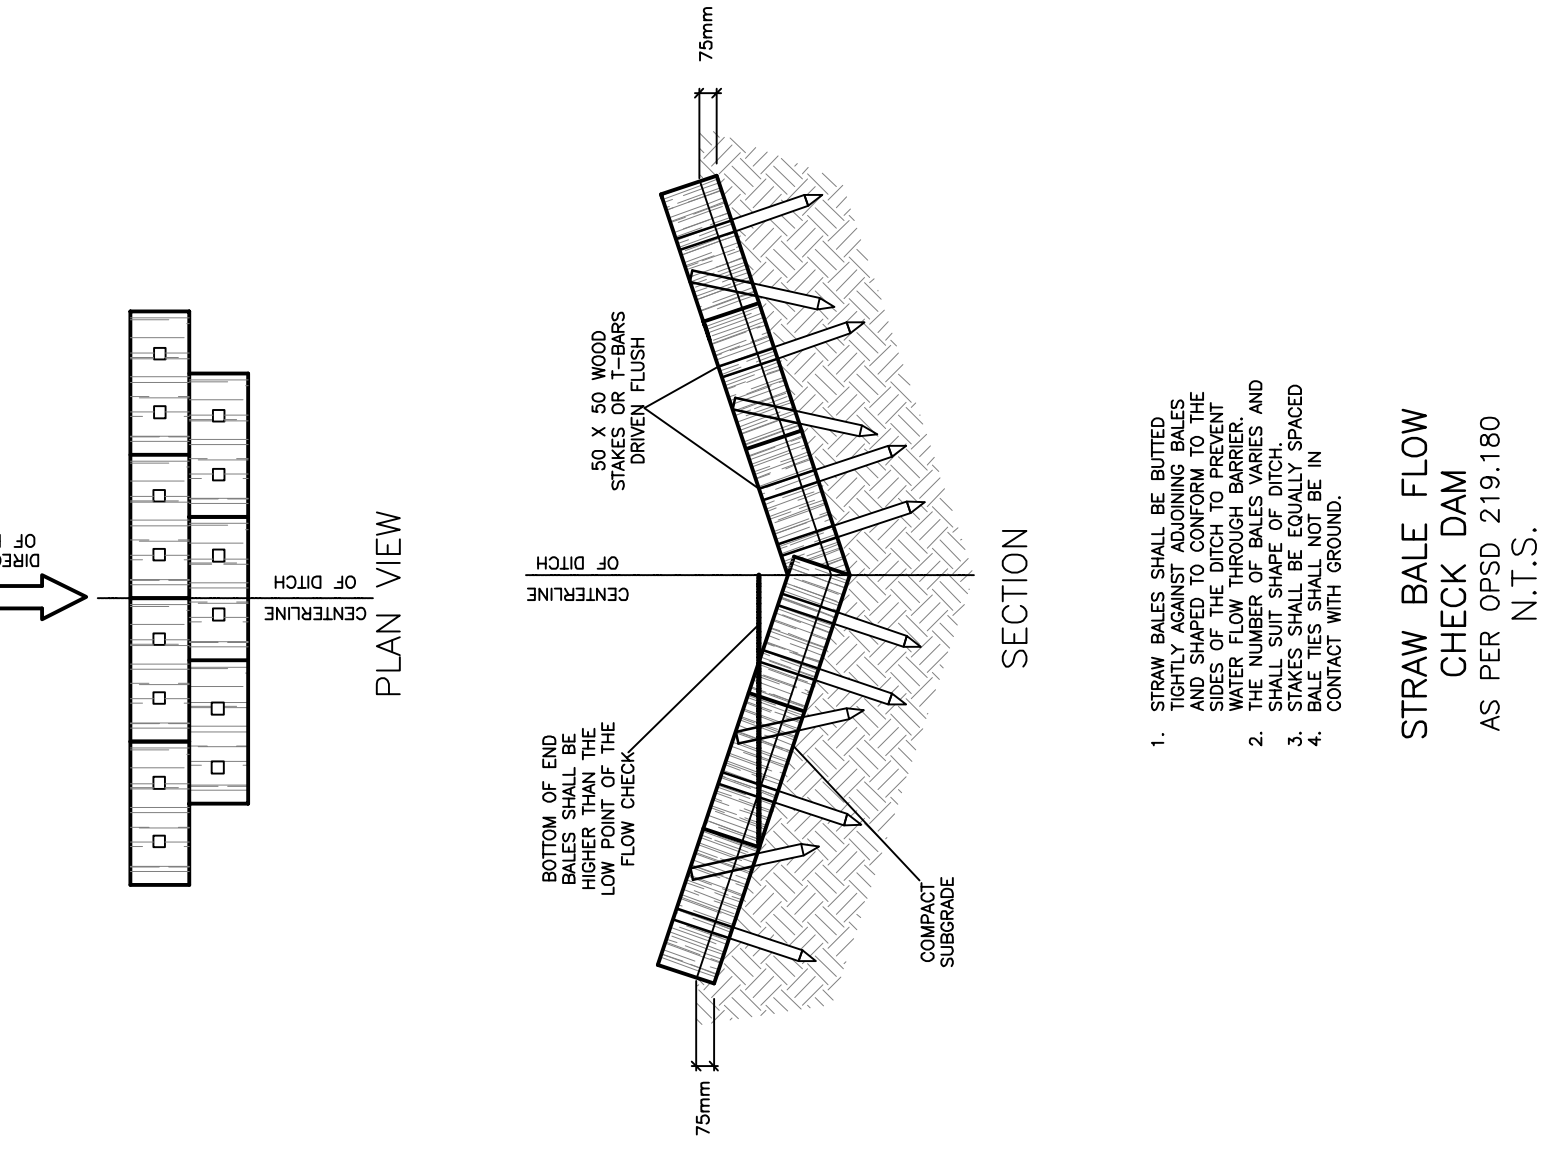
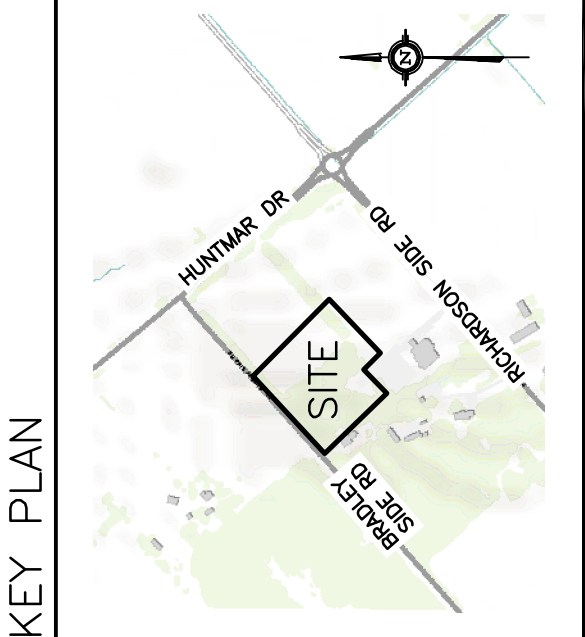
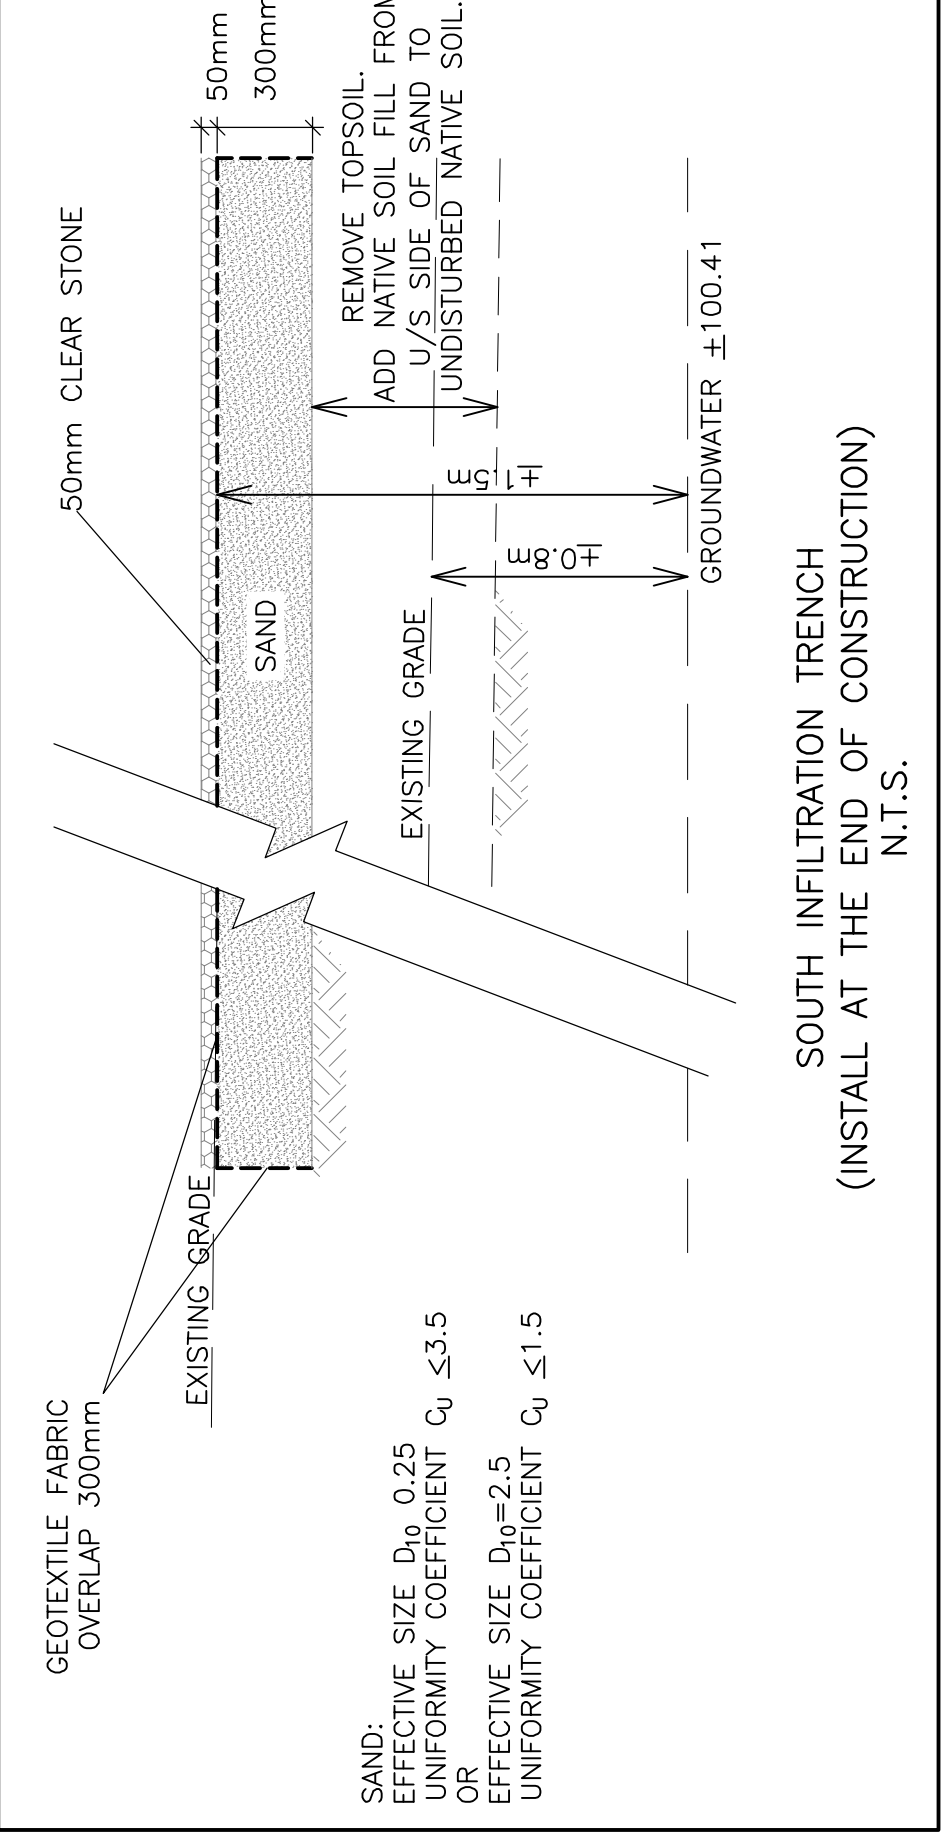
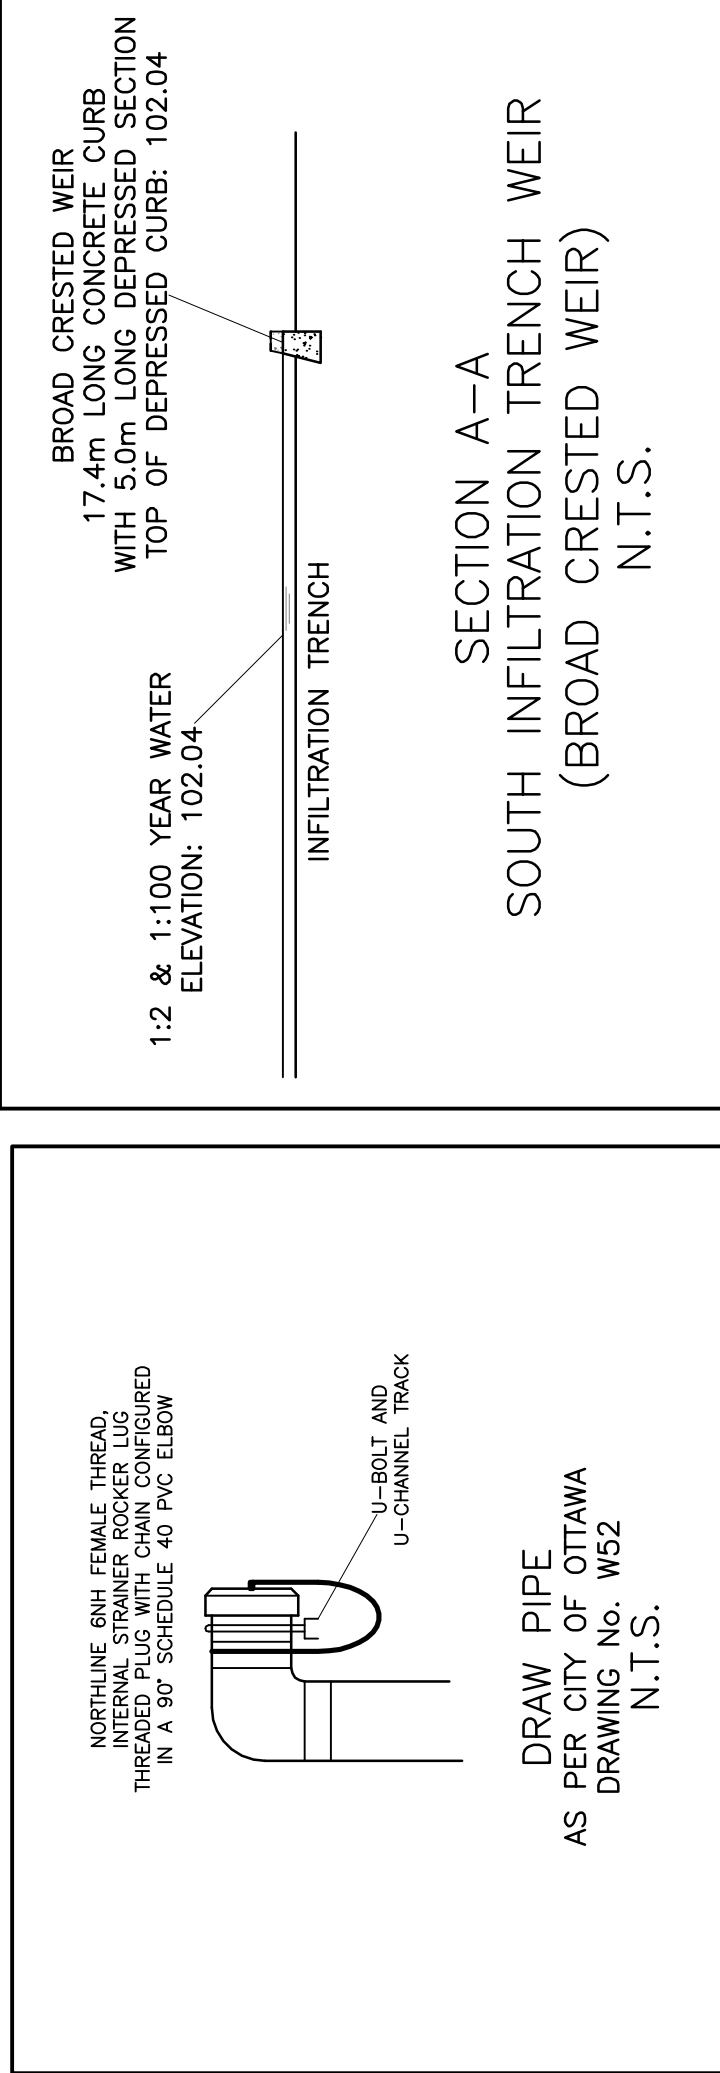
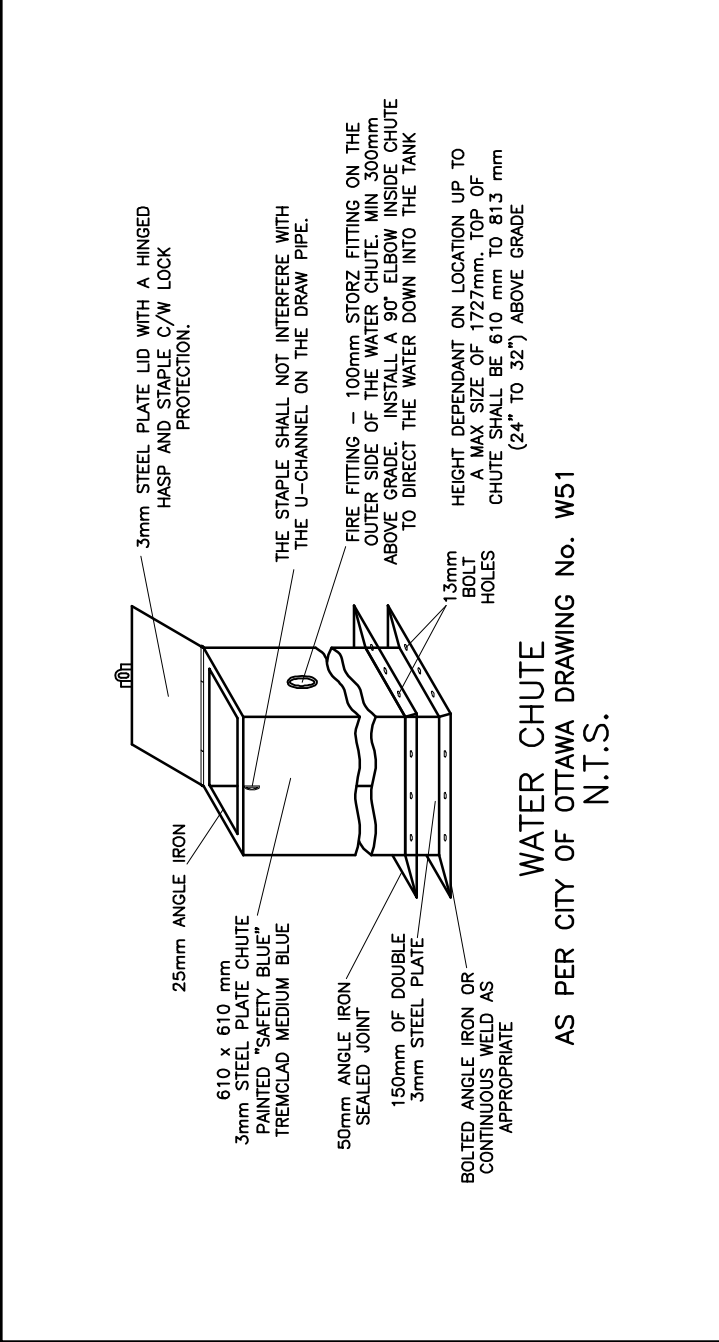
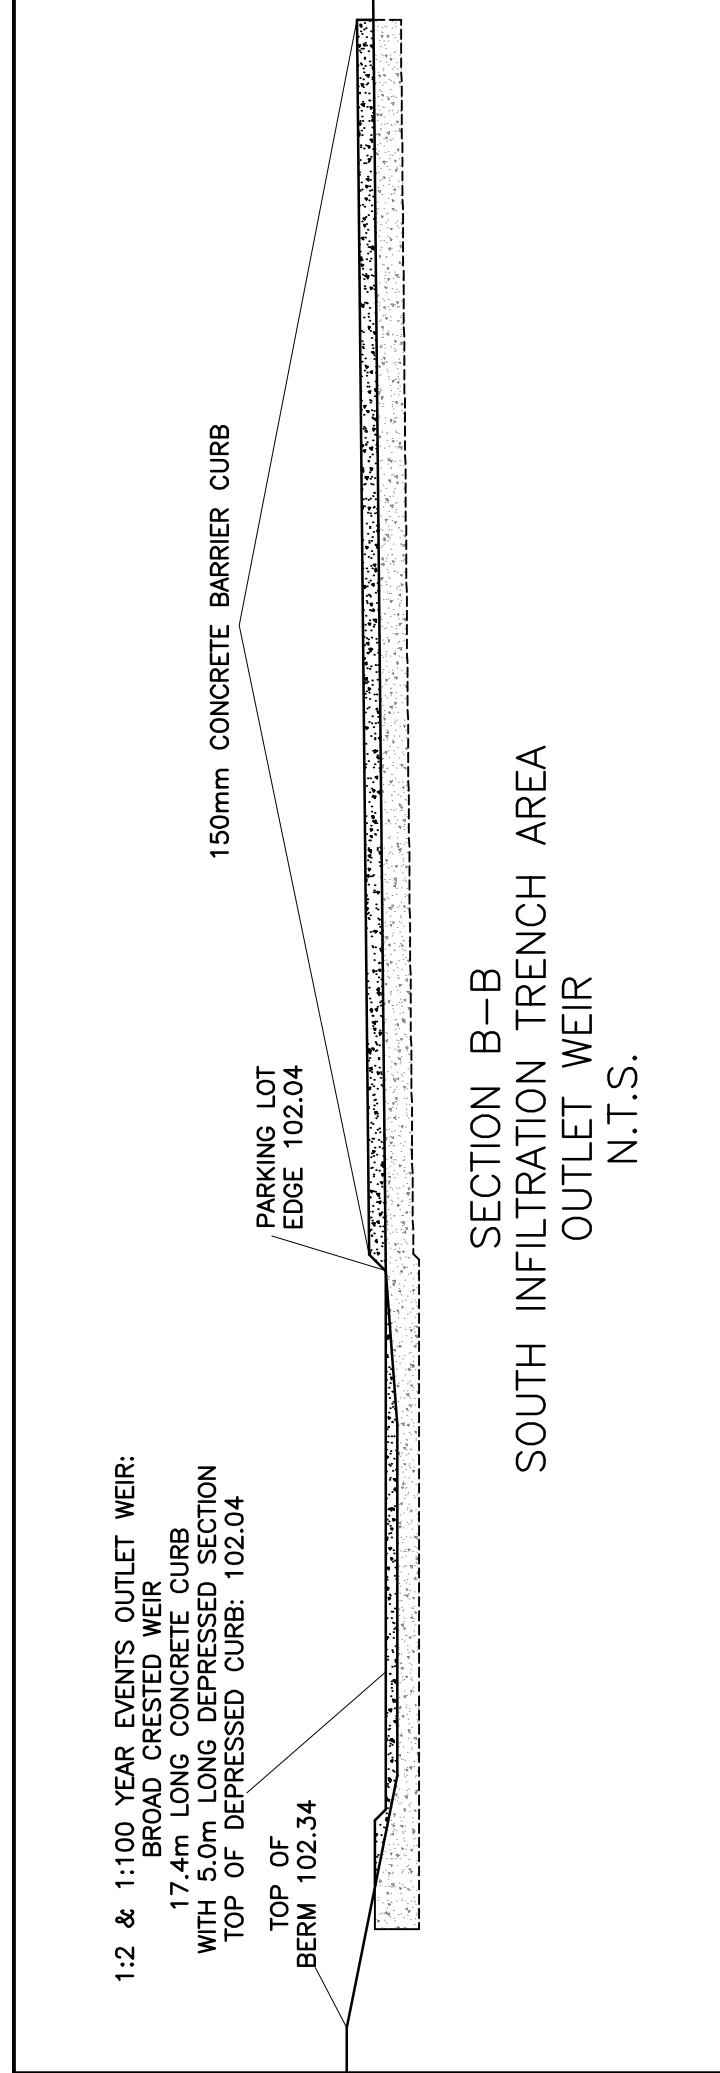
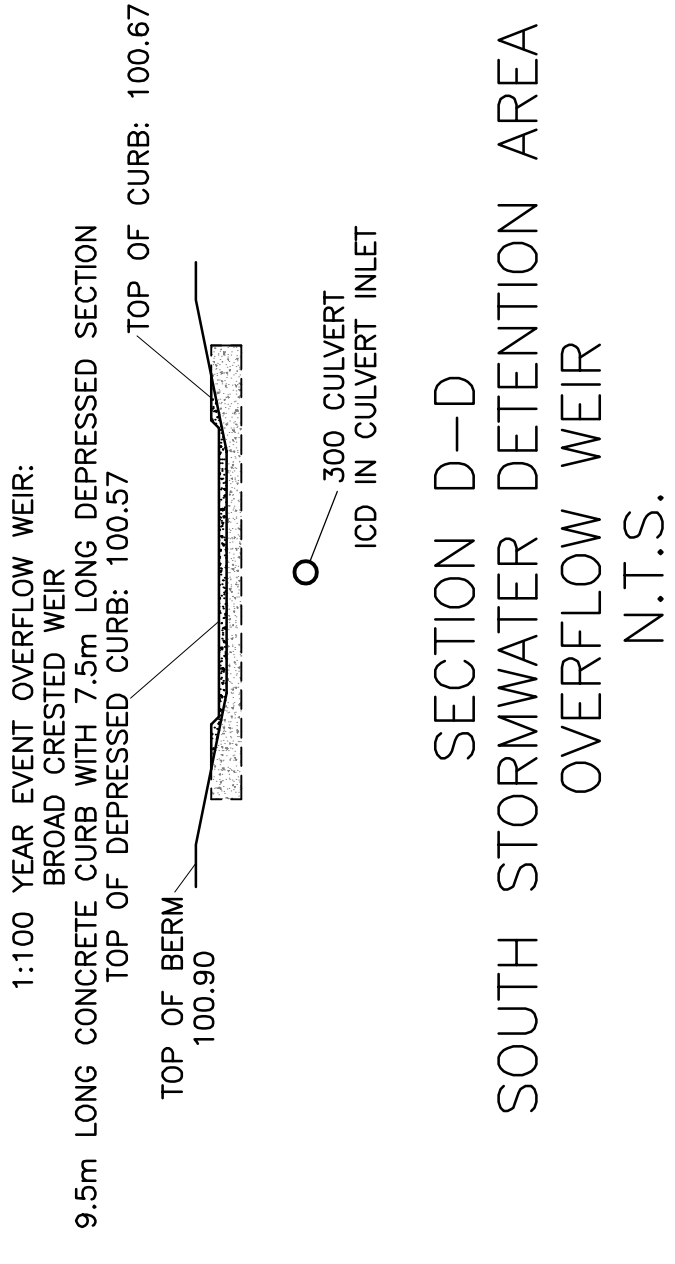
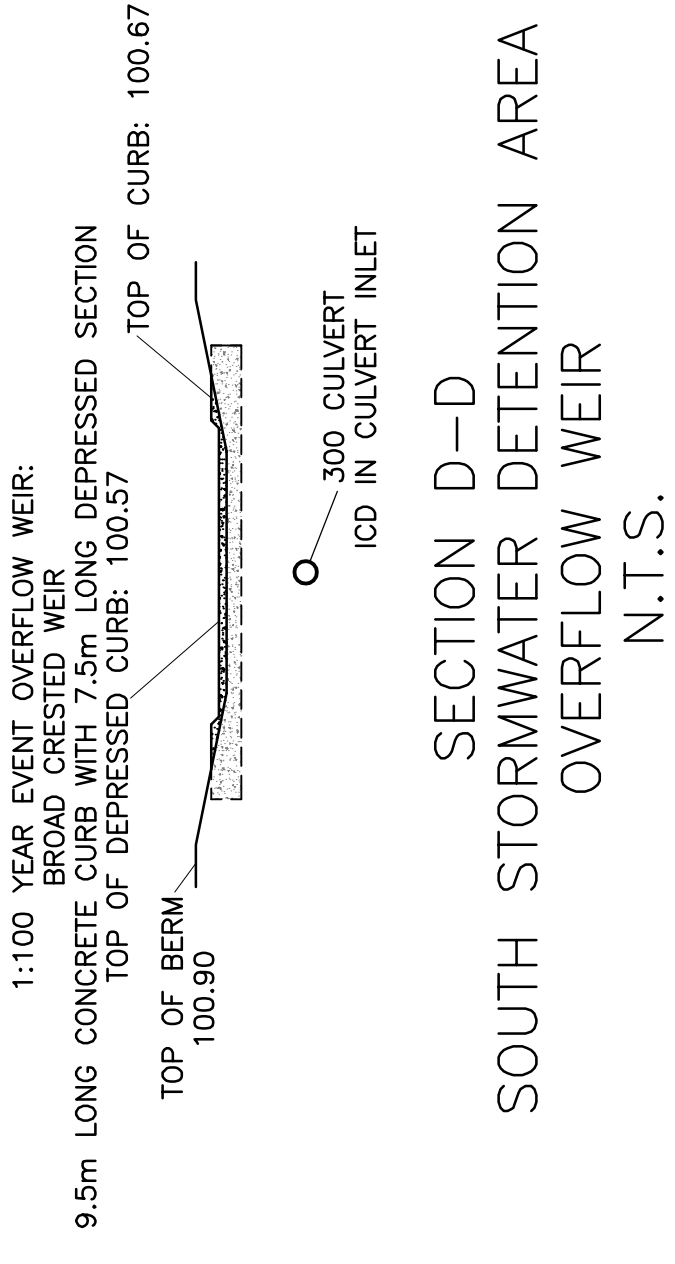
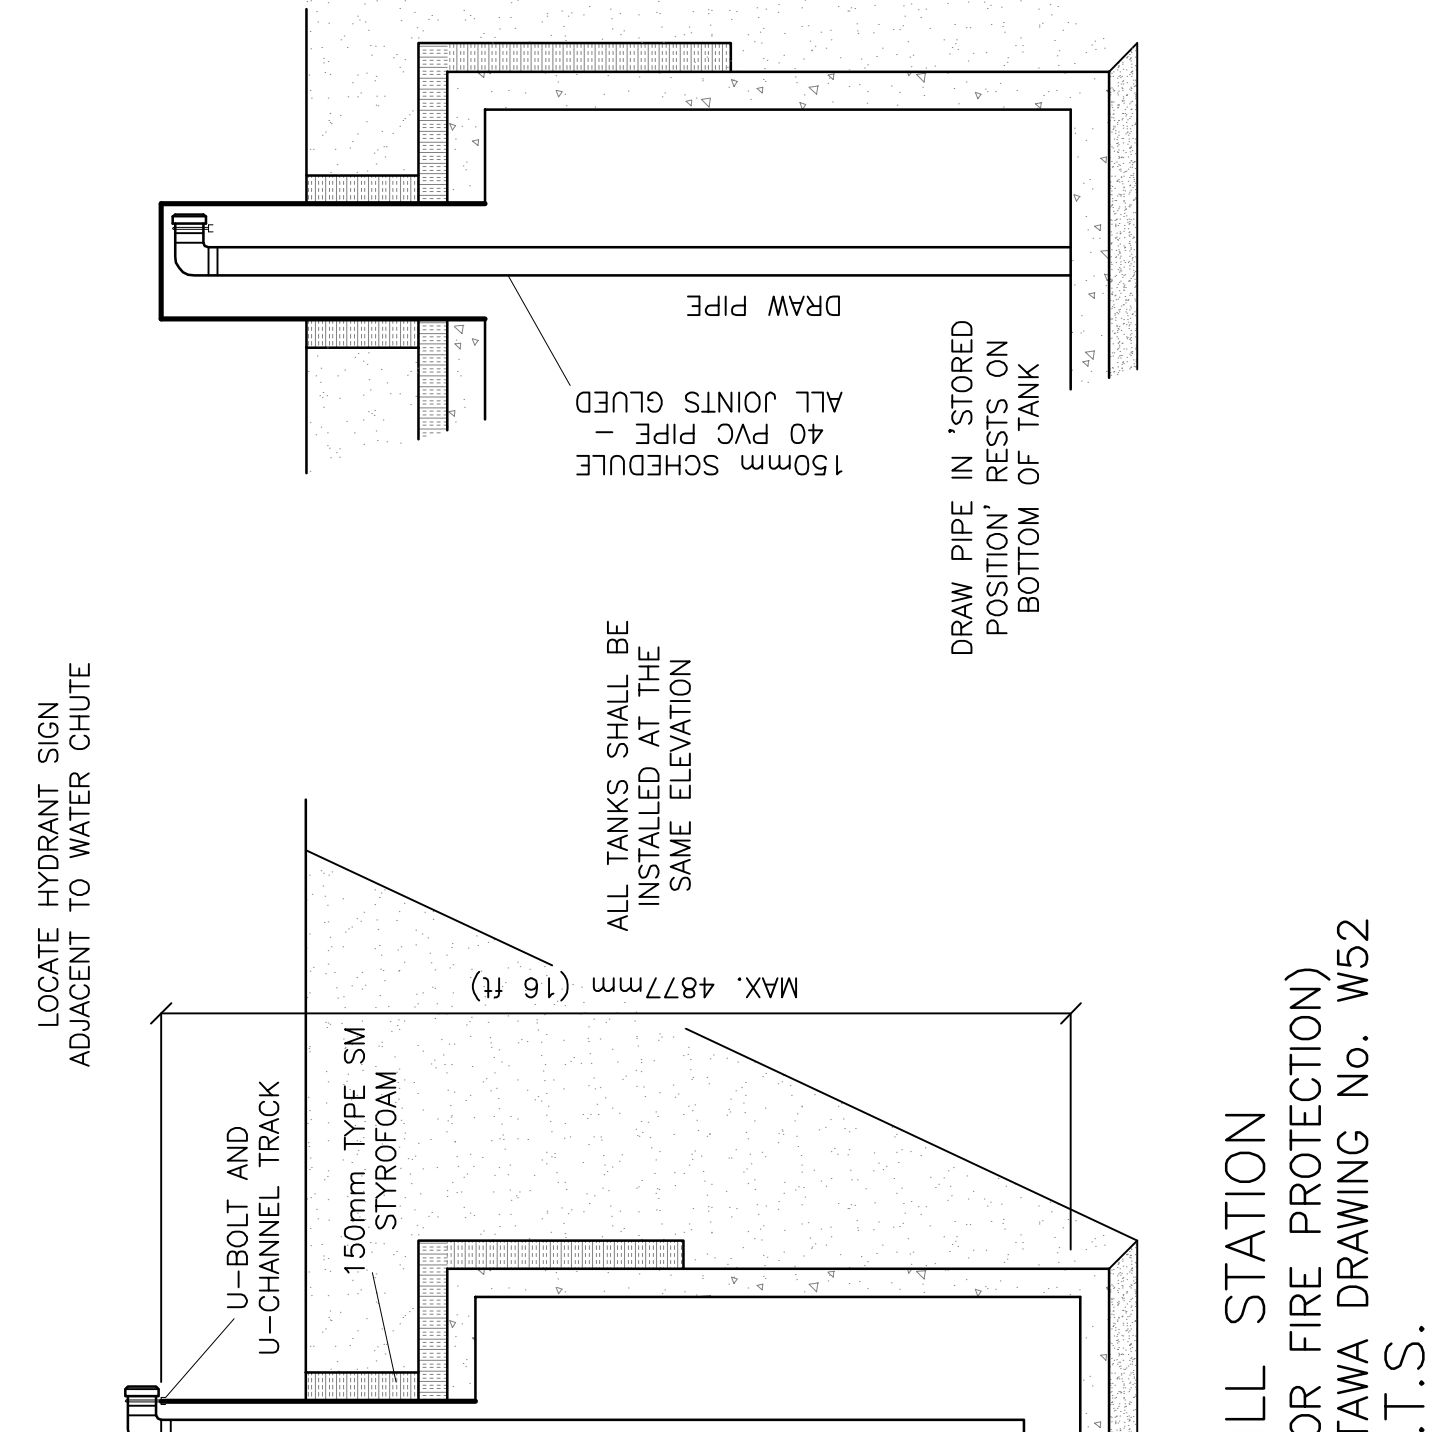


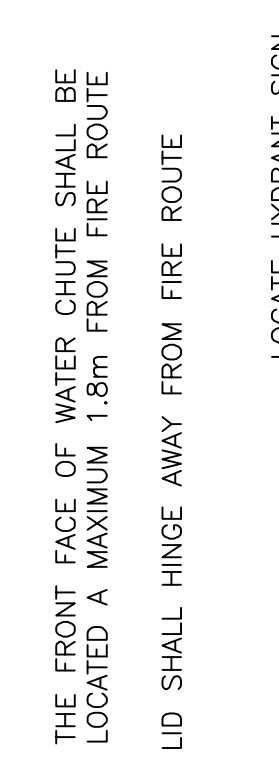

2. THE NUMBER OF BALES VARIES
3. SHALL SUIT SHAPE OF DITCH.
4. STAKES SHALL BE EQUALLY SPACED
5. BALES SHALL NOT BE IN
6. CONTACT WITH GROUND.

[illegible]

D. B. GRAY ENGINEERING INC.
Stormwater Management • Grading & Drainage • Storm & Sanitary Sewers • Watermain


700 Long Point Circle
Ottawa, Ontario
613-425-8044
d.gray@dbgrayengineering.com

Project

BRADLEY FARM
EVENT CENTRE & CIDERY
1818 BRADLEY SIDE ROAD
OTTAWA, ONTARIO

Drawing Title

DETAILS

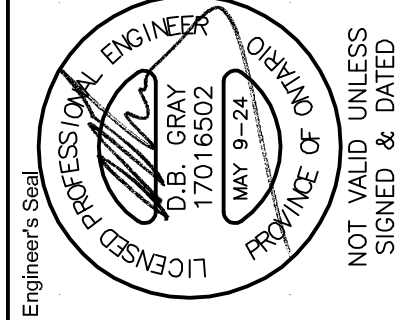

Drawn	D.B.G
H. Scale	
V. Scale	
Date	AUG 21-24
Job No.	23123