
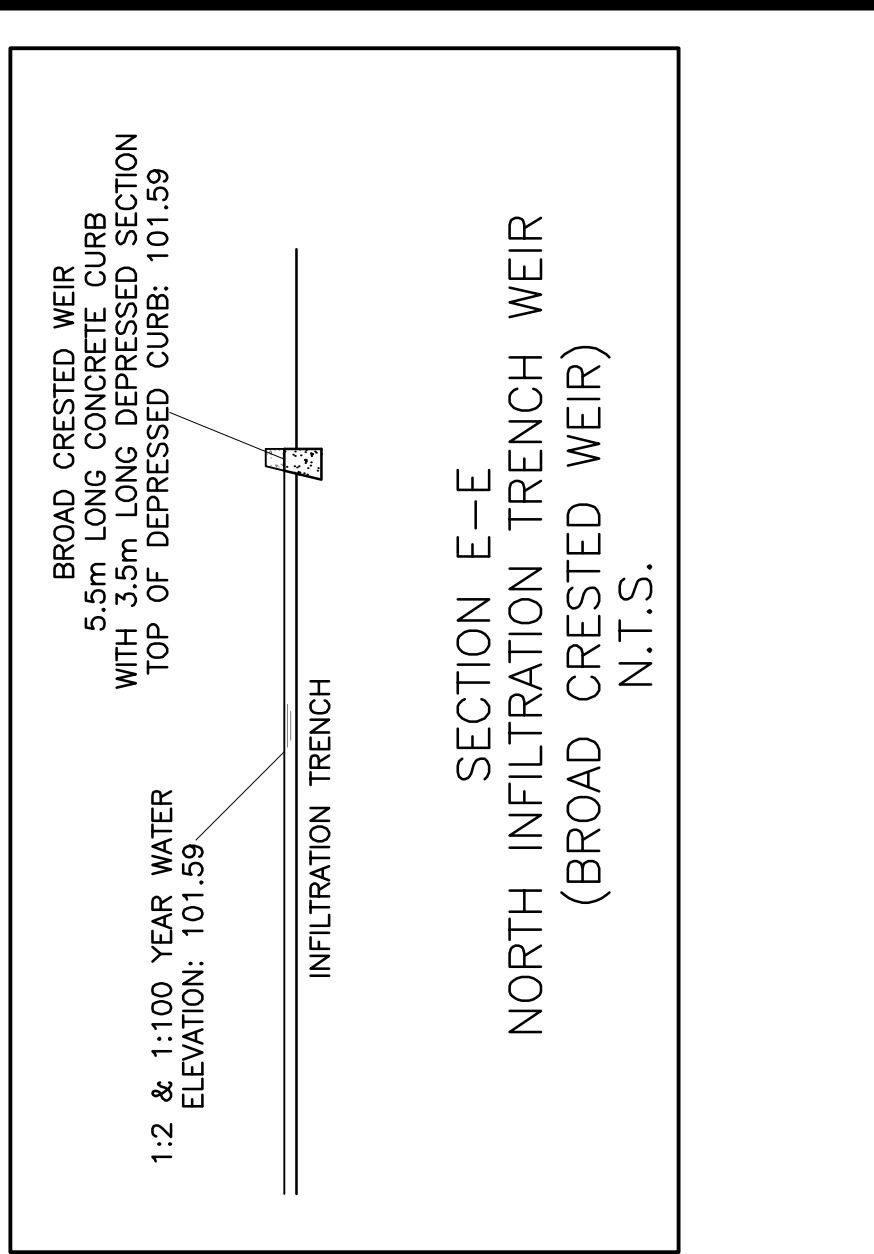
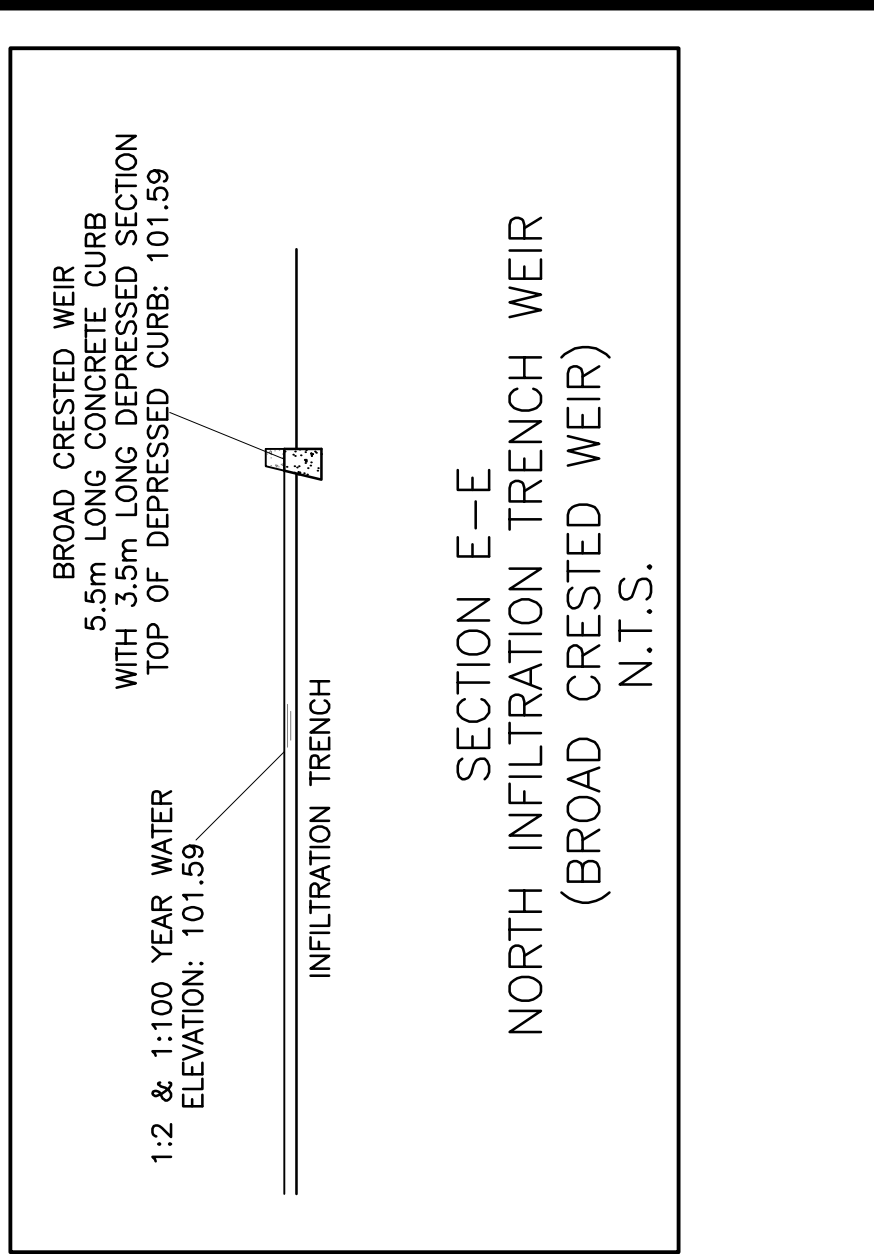
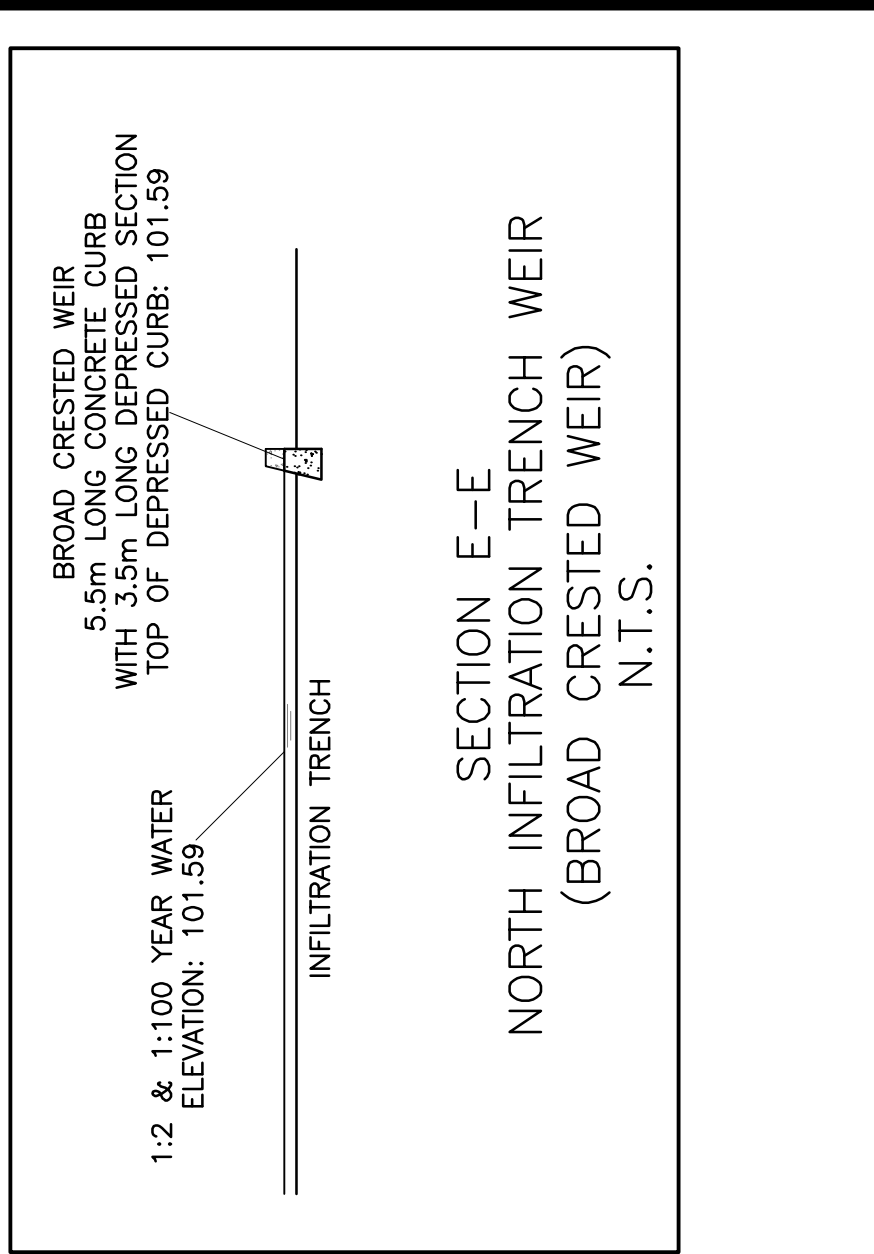
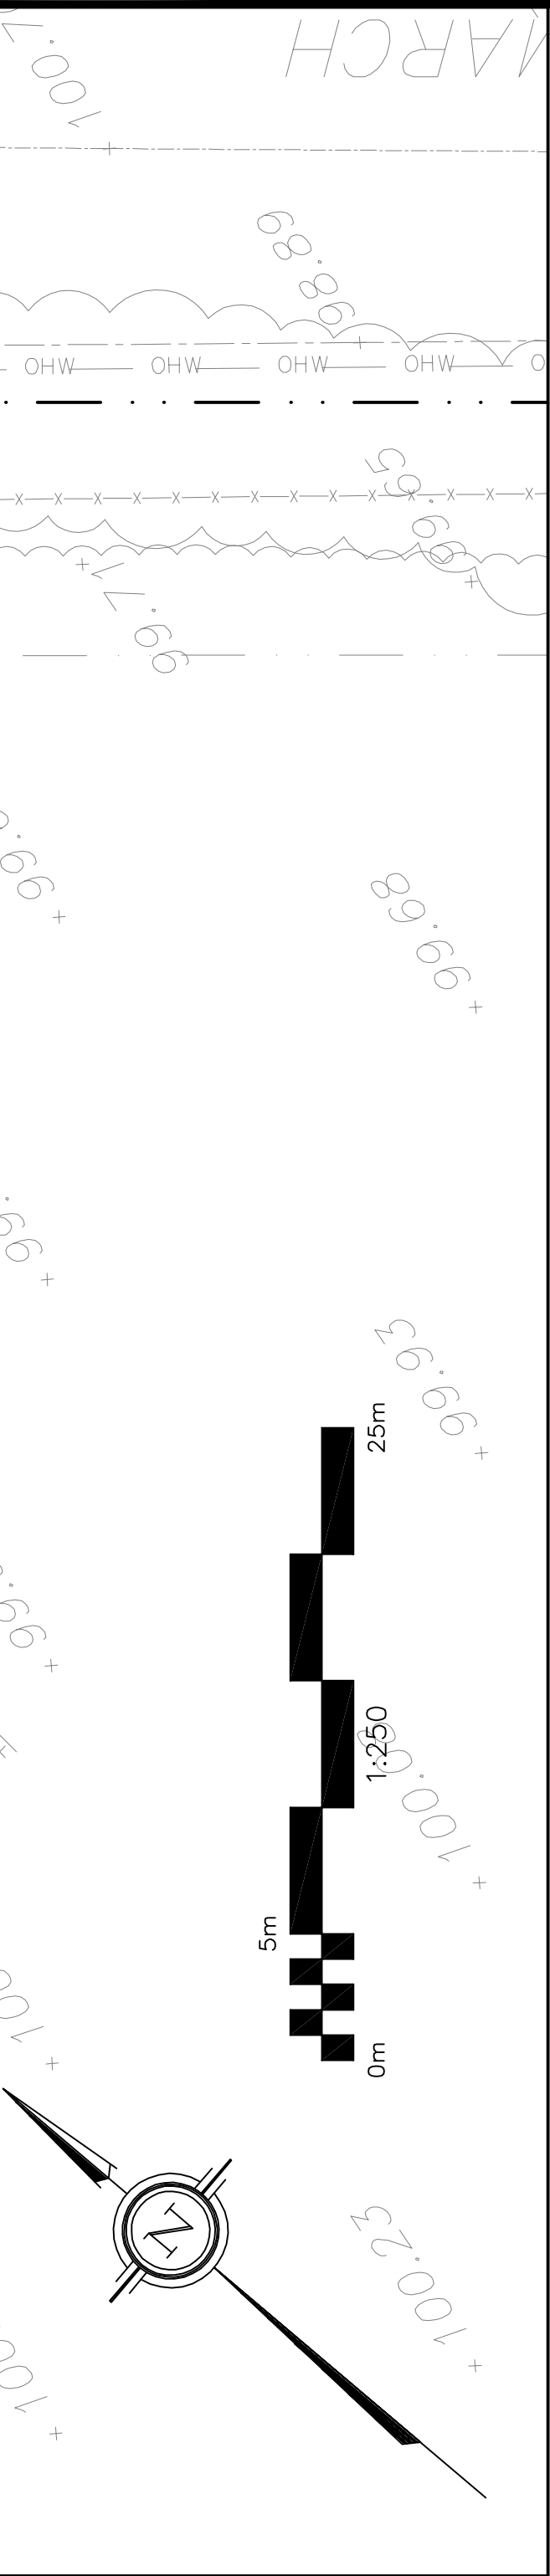
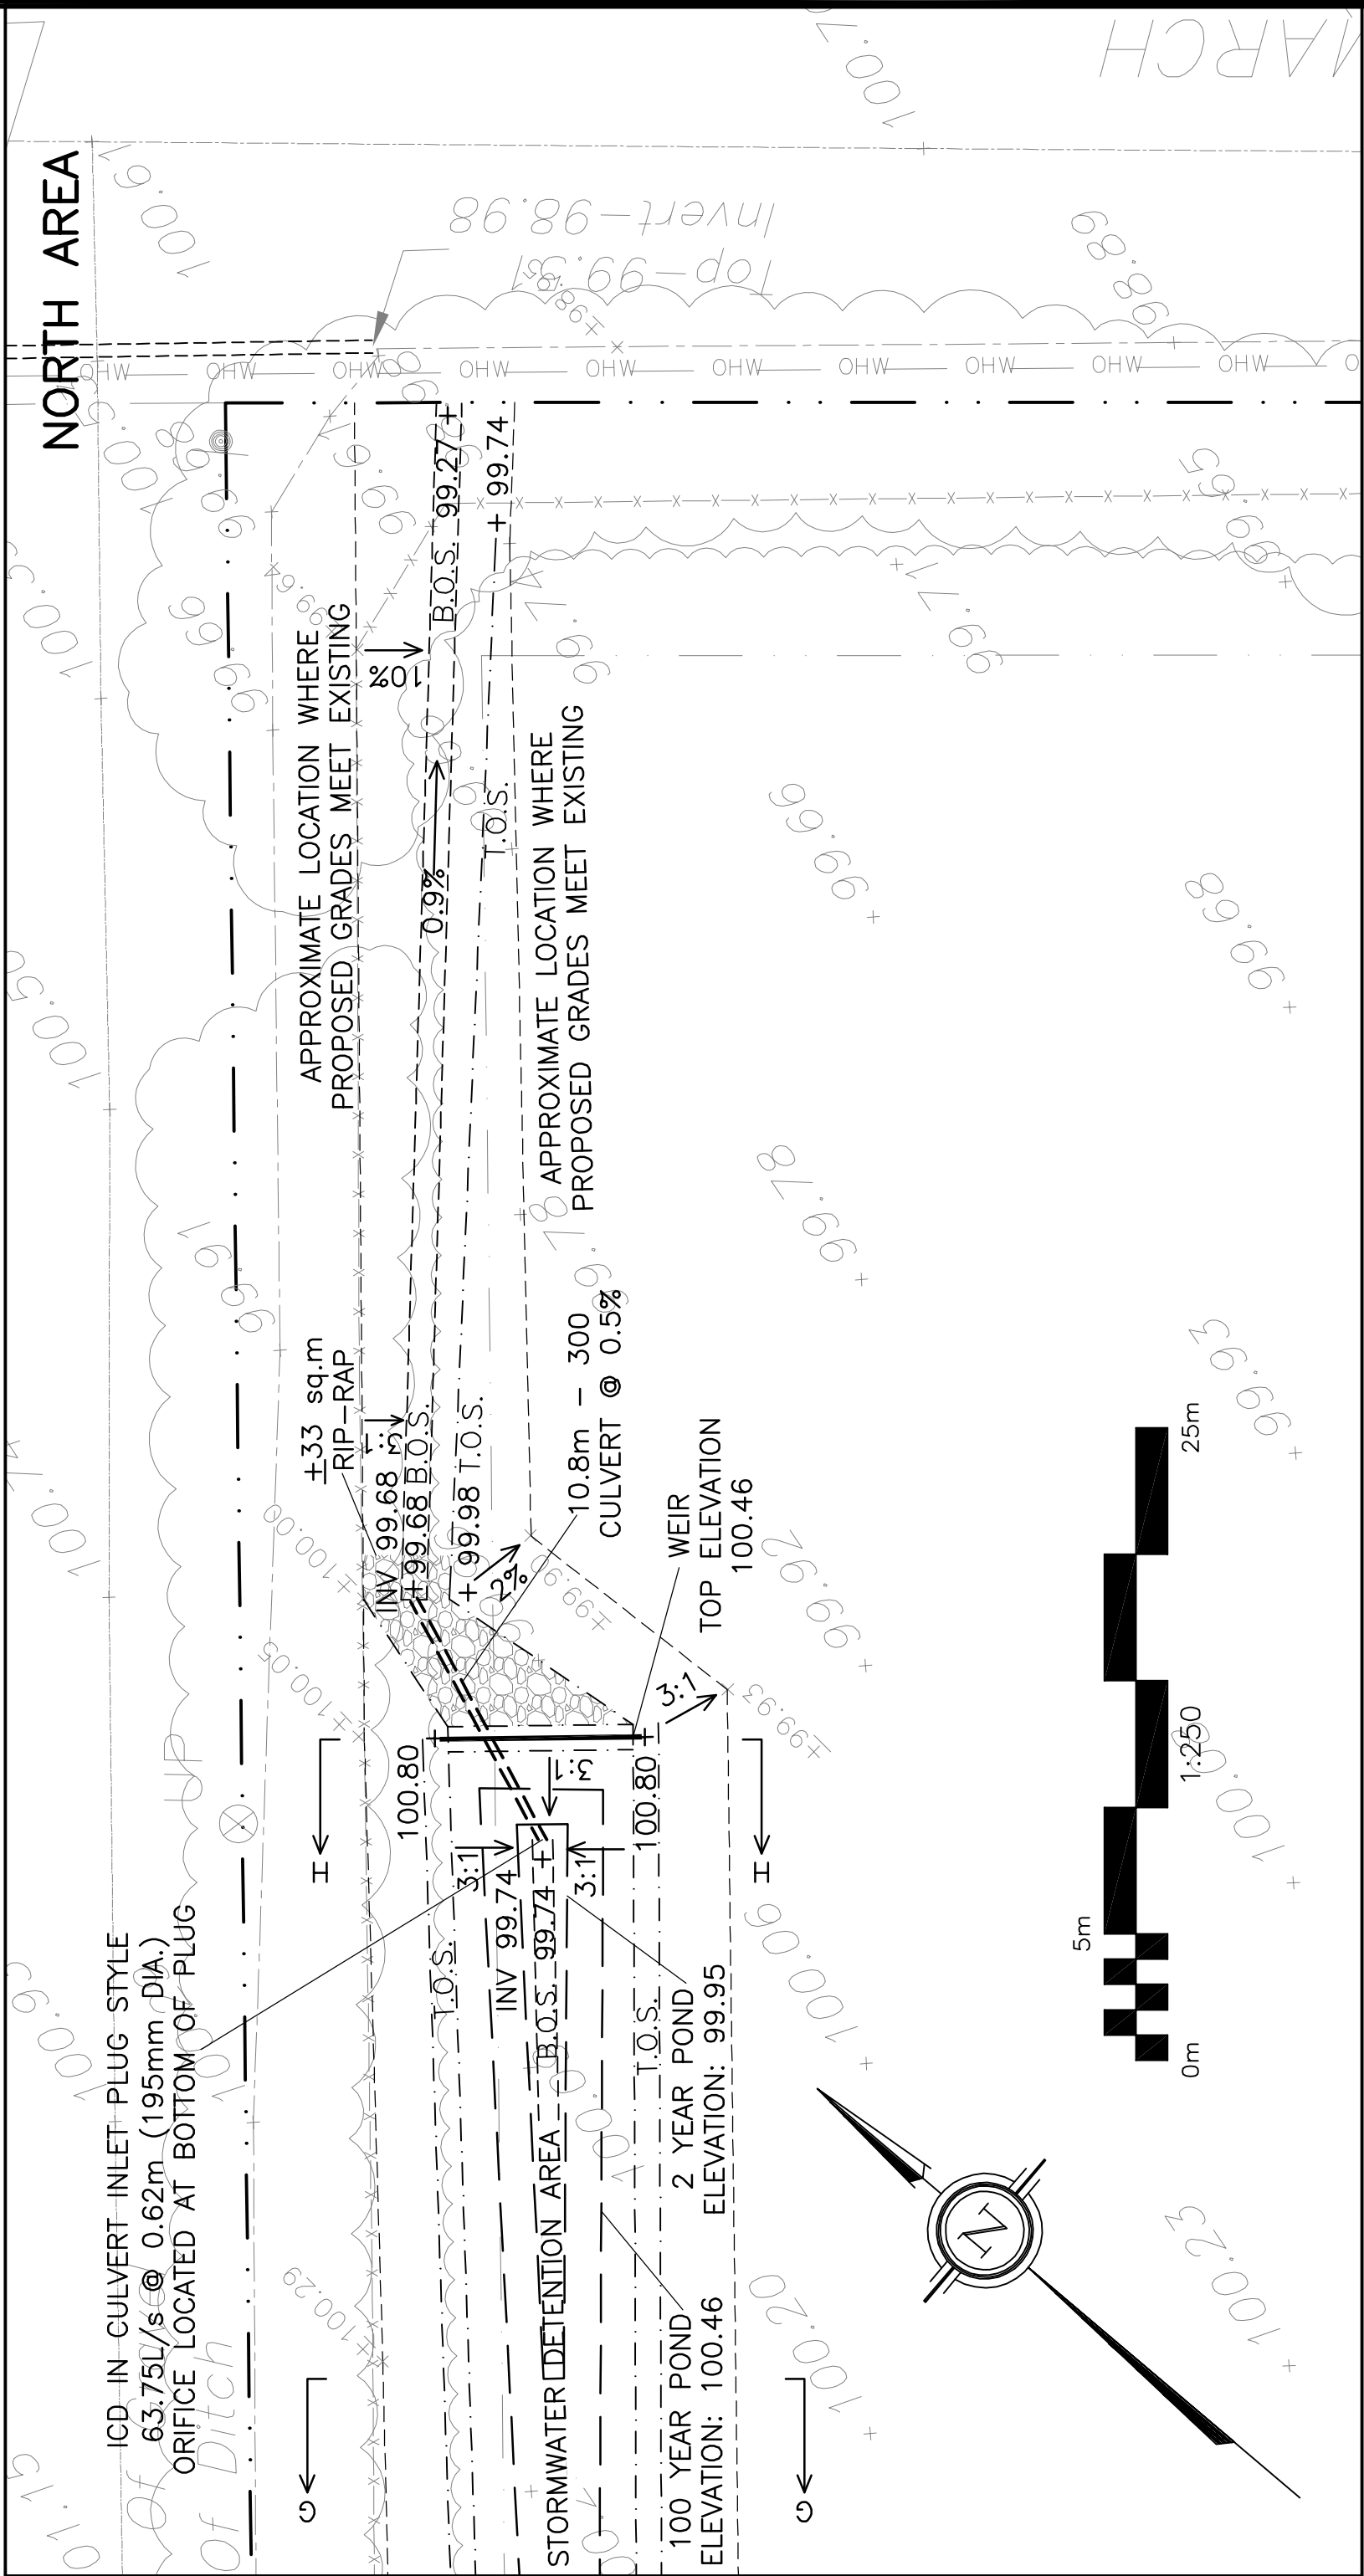


NORTH—WEST AREA

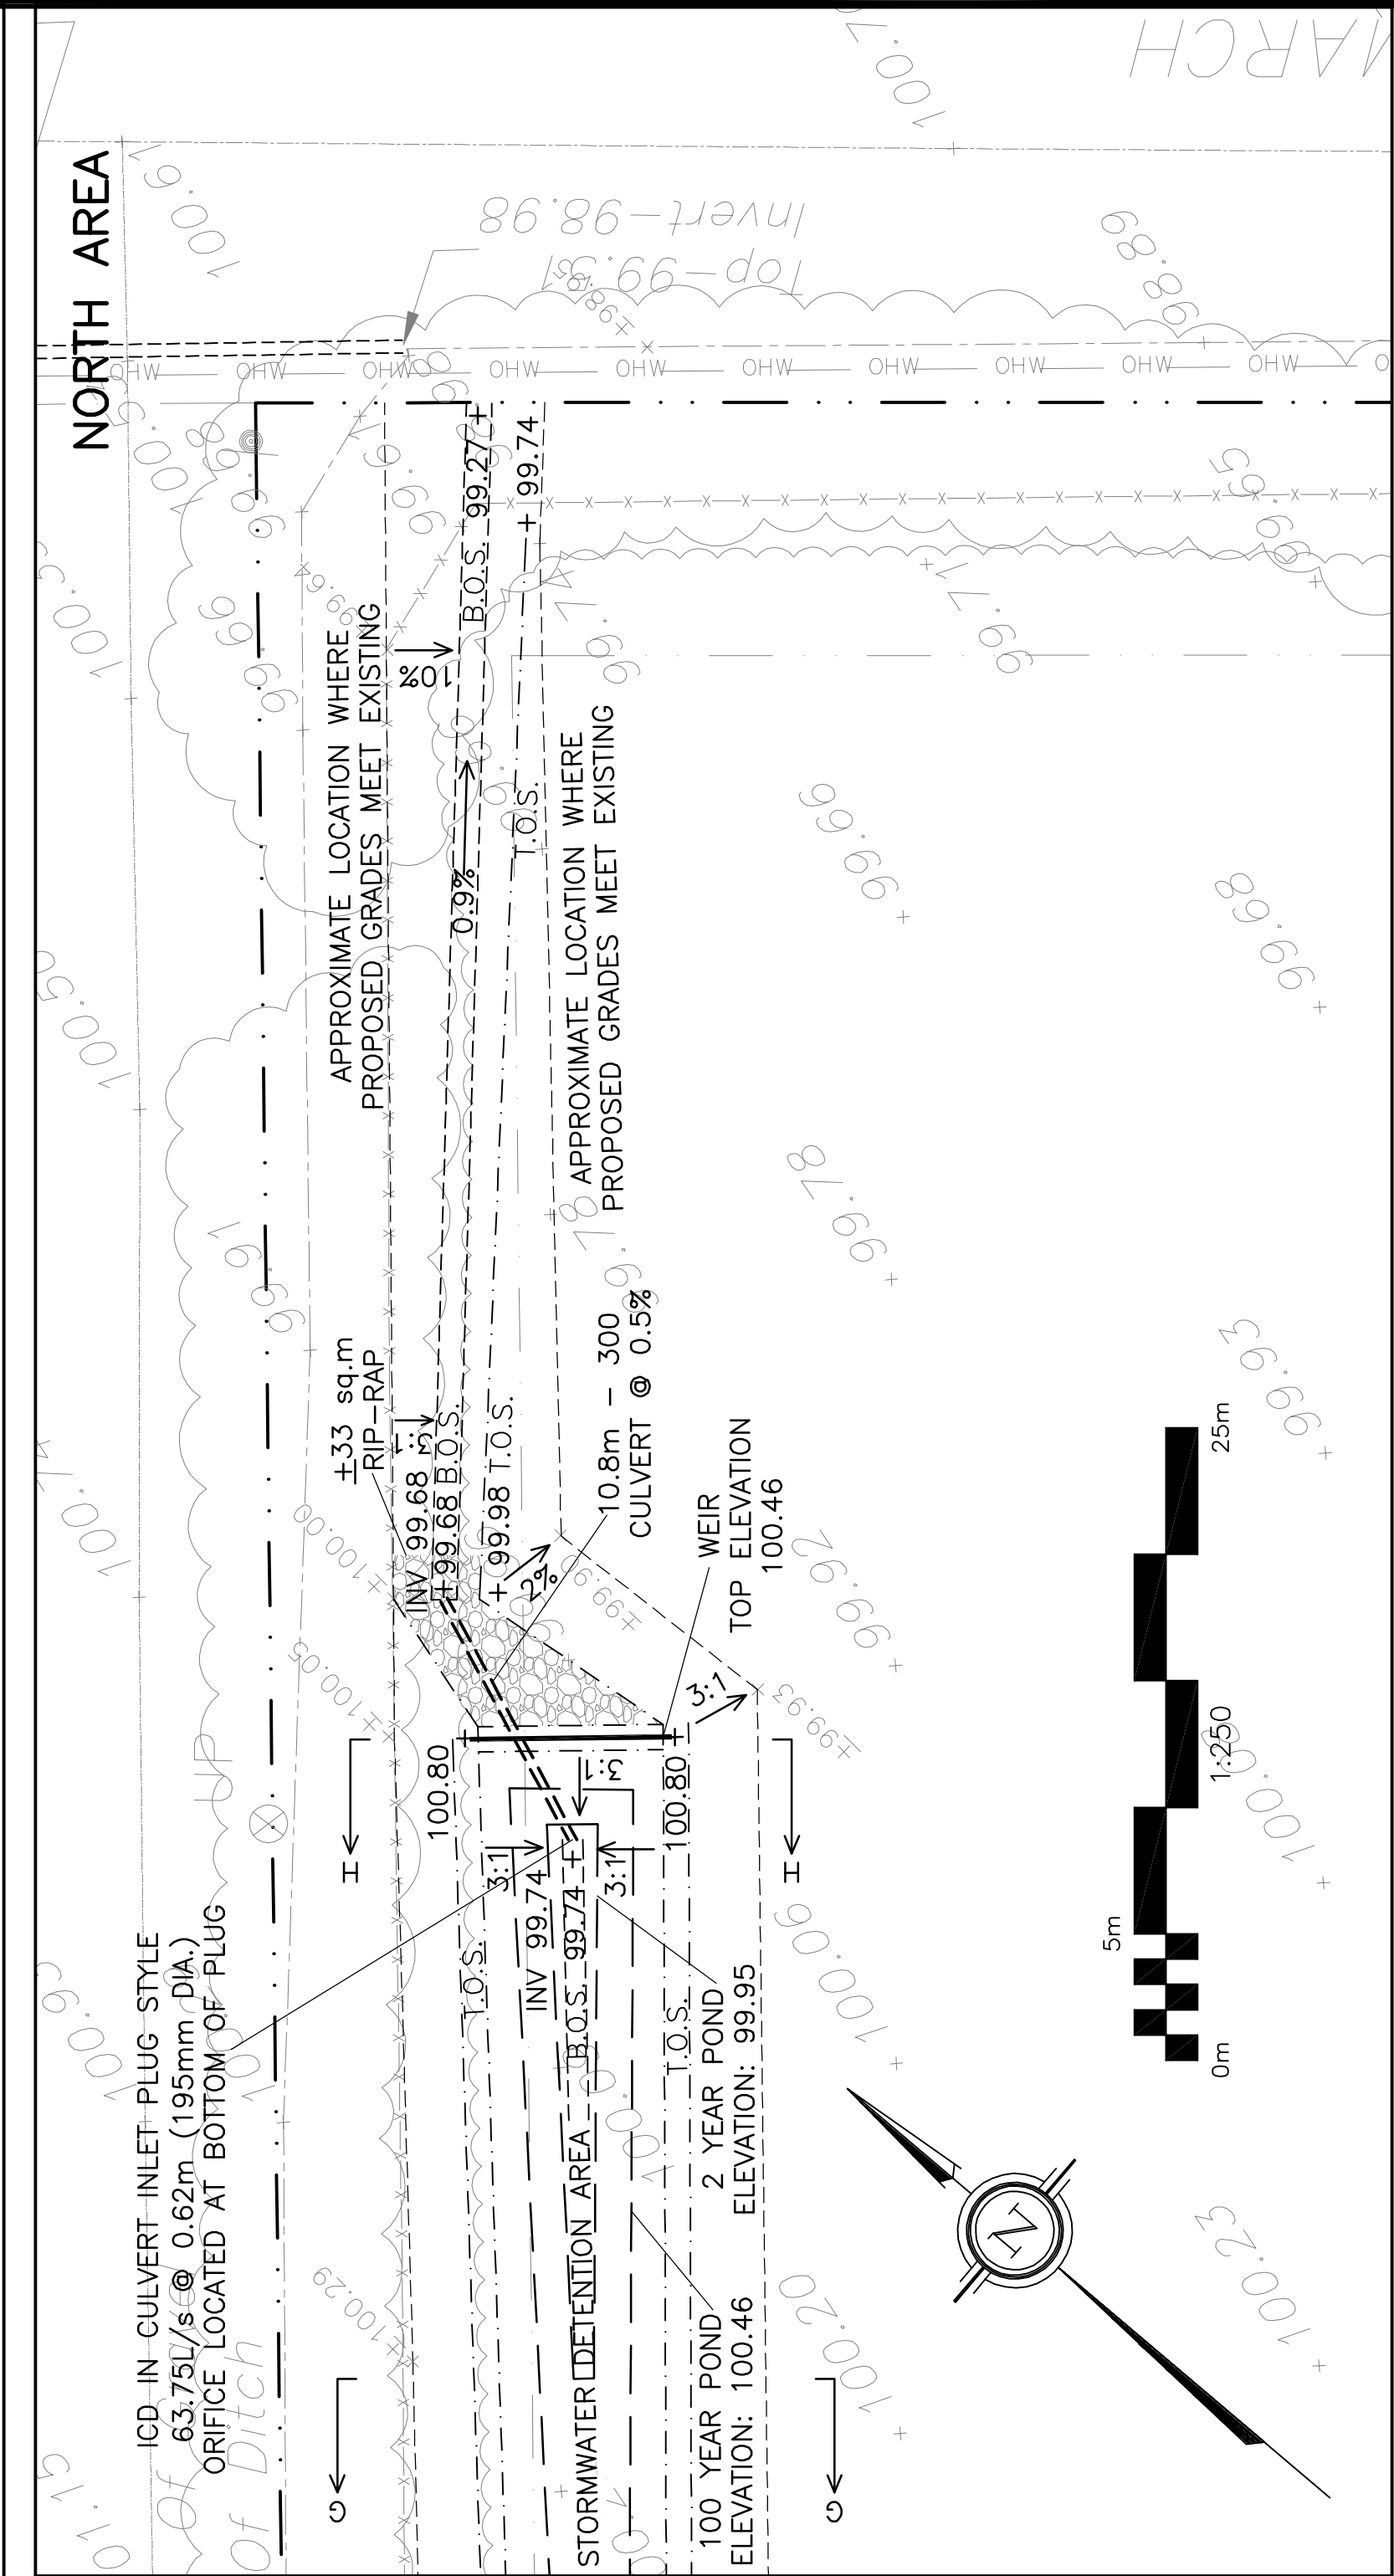

FFL	USF	PROPERTY LINE	SANITARY SEWER	INVERT OF PIPE	MANHOLE	EXISTING GRADE ELEVATION	PROPOSED GRADE ELEVATION	EXISTING SLOPE OF GRADE	PROPOSED SLOPE OF GRADE	TOP OF SLOPE	BOTTOM OF SLOPE	CENTERLINE OF SWALE	SILT FENCE
...	...	---	SAN	INV	MH	+99.89	+99.89	2%	2%	T.O.S	B.O.S	---	

ADAM BROWN
MANAGER, DEVELOPMENT REVIEW - RURAL
PLANNING, REAL ESTATE & ECONOMIC DEVELOPMENT
DEPARTMENT, CITY OF OTTAWA

[illegible]

D. B. GRAY ENGINEERING INC.
Stormwater Management - Grading & Drainage - Storm & Sanitary Sewers - Watermain

700 Long Point Circle
Ottawa, Ontario
613-425-8044
d.gray@dbgrayengineering.com

Project
BRADLEY FARM
EVENT CENTRE & CIDER
1818 BRADLEY SIDE ROAD
OTTAWA, ONTARIO

Drawing Title

**GRADING PLAN
(NW & N AREAS)
& DETAILS**

