

PROPOSED SWALE

SHOULDER

DITCH

S.S.I.B



PROPOSED SIDEWALK



ENTRY DOOR

PROPOSED CULVERT

HORIZONTAL:

PROJECTED SYSTEM

CGVD28 HEIGHT (EPSG: 5713)
USING GEOID MODEL UTM 2


HORIZONTAL:

PROJECTED SYSTEM

CGVD28:78

HORIZONTAL ·

PROJECTED SYSTEM

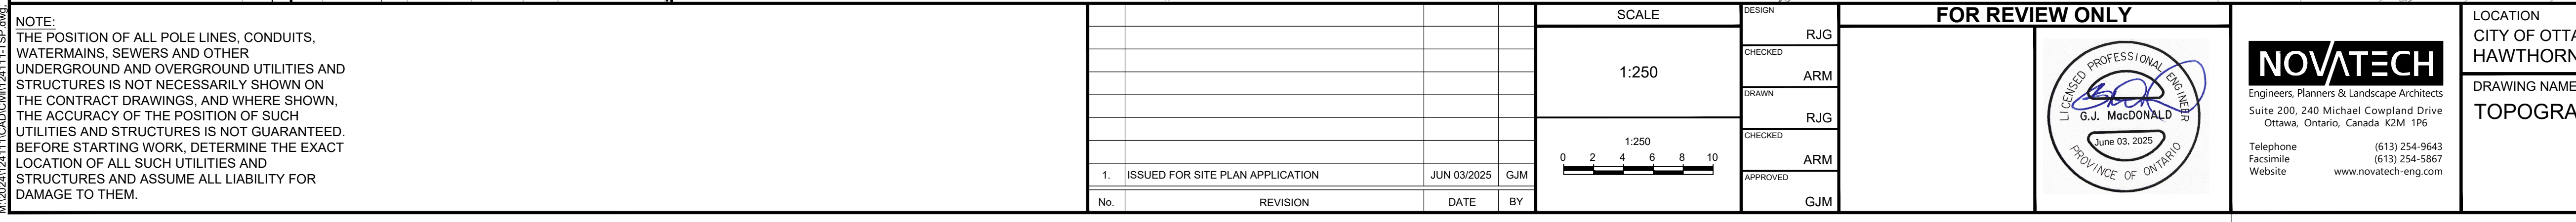

NORTH

KEY PLAN
N.T.S.

SITE
LOCATION

NOTE: THE POSITION OF ALL POLE LINES, CONDUITS, WATERMANS, SEWERS AND OTHER UNDERGROUND AND OVERGROUND UTILITIES AND STRUCTURES IS NOT NECESSARILY SHOWN ON THE CONTRACT DRAWINGS, AND WHERE SHOWN, THE ACCURACY OF THE POSITION OF SUCH UTILITIES AND STRUCTURES IS NOT GUARANTEED. BEFORE STARTING WORK, DETERMINE THE EXACT LOCATION OF ALL SUCH UTILITIES AND STRUCTURES AND ASSUME ALL LIABILITY FOR DAMAGE TO THEM.


SCALE

1:250

1:250

100

FOR REVIEW ONLY

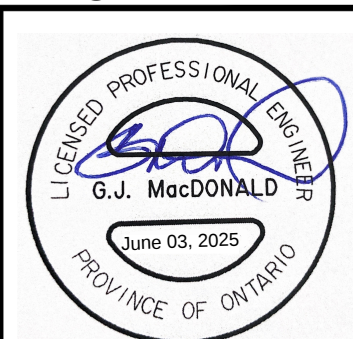

NOVATECH
Engineers, Planners & Landscape Architects
Suite 200, 240 Michael Cowpland Drive
Ottawa, Ontario, Canada K2M 1P6
Telephone (613) 254-9643
Facsimile (613) 254-5867
Website www.novatech-eng.com

LOCATION
CITY OF OTTAWA
HAWTHORNE LOT 541

DRAWING NAME
TOPOGRAPHICAL SURVEY PLAN

PROJECT No.	
-------------	--

REV

REV #

DRAWING No.