



1 DECIDUOUS TREE PLANTING n.t.s.

3 SHRUB PLANTING n.t.s.

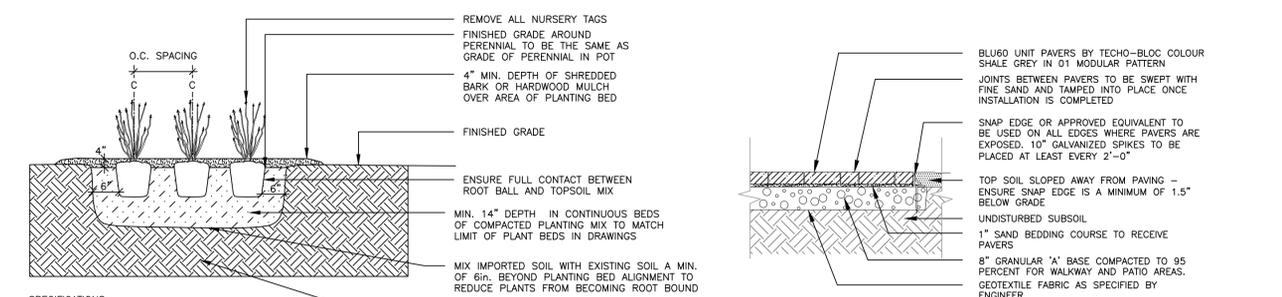

2 PERENNIAL & ORNAMENTAL GRASS PLANTING n.t.s.

4 UNIT PAVING - PATIO & WALKWAYS n.t.s.

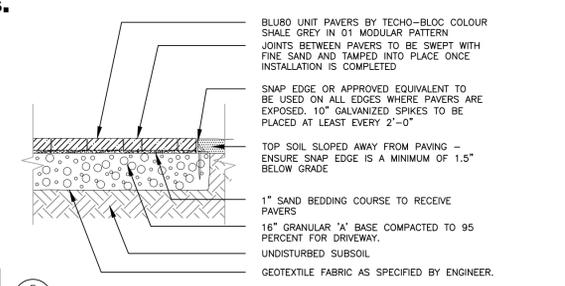

5 UNIT PAVING - DRIVEWAY n.t.s.

Plant List 1136 Gabriel Street (on private property) Orleans ON 21-May-25

Trees						
Key	Qty	Botanical Name	Common Name	Size	Cdn	Tree spec. Revisions
**AC	2	Amelanchier canadensis	Serviceberry	45mm	WB	6 m ht. 4 m spr
Shrubs						
Key	Qty	Botanical Name	Common Name	Size	Cdn	Notes Revisions
HPL	7	Hydrangea arborescens 'Invincible Limonetta'	Invincible Limonetta Hydrangea	2 gal pot		
JCD	5	Juniperus communis var. 'Depressa aurea'	Canadian Golden Juniper	50 cm spr	5 galpot	
POT	4	Physocarpus opulifolius 'Tiny Wine'	Tiny Wine Ninebark	2 gal pot		
SJN	4	Spiraea japonica 'Neon Flash'	Neon Flash Spirea	60 cm ht	3 gal pot	
Perennials/Grasses/Groundcovers						
Key	No	Botanical Name	Common Name	Size	Cdn	Notes Revisions
CAK	17	Calamagrostis acutifolia 'Karl Forester'	Feather Reed Grass	1 gal pot	plant 32\"/>	

* indicates native plants
** mature tree canopy as referenced from www.nvknurseries.com

40 YEAR CANOPY CALCULATION:


Site Area:	846 m ²
Retention Contribution:	0 m ² (no existing trees retained).
Planted Tree Contribution:	Number planted: 2 small-sized deciduous tree
Canopy area contribution:	24.52 m ²
Percentage Canopy Cover:	24.52/846*100 = 2.89%

Tree planting opportunities are limited on site due to the presence of Marine Clay Soil.



BACKYARD LOUNGE AREA

- GENERAL NOTES**
- THIS PLAN WAS PREPARED IN CONJUNCTION WITH THE GEOTECHNICAL INVESTIGATION FINAL REPORT PREPARED BY EXP SERVICES INC. DATED 2025-02-21.
 - THIS DRAWING TO BE READ IN CONJUNCTION WITH ARCHITECTURAL DRAWINGS AND OTHER CONSULTANTS DRAWINGS. SPECIFICALLY REFER TO THE TREE CONSERVATION REPORT PREPARED BY DENDORON, GRADING AND SERVICES PLAN AS WELL AS GEO-TECHNICAL INVESTIGATION REPORT ALL PREPARED BY EXP SERVICES INC.
 - IT IS THE RESPONSIBILITY OF THE APPROPRIATE CONTRACTOR OR OFFICIAL TO REPORT ANY ERRORS, OMISSIONS OR DISCREPANCIES IN THIS PLAN WITH ACTUAL CONDITIONS OR OTHER CONSULTANT PLANS PRIOR TO COMMENCING WORK. THE LANDSCAPE ARCHITECT IS NOT RESPONSIBLE FOR SUBSURFACE CONDITIONS.
 - IT IS THE RESPONSIBILITY OF THE APPROPRIATE CONTRACTOR TO OBTAIN ALL REQUIRED PERMITS AND TO OBEY ALL LOCAL BYLAWS AND REGULATIONS.
 - IT IS THE RESPONSIBILITY OF THE APPROPRIATE CONTRACTOR TO DETERMINE THE LOCATION OF ALL UNDERGROUND SERVICES BEFORE THE START TO INCLUDE: TELEPHONE CABLES, CABLE TELEVISION, HYDRO CABLES, LIGHTS AND POWER LINES, WEEPING TILES, STORM AND SANITARY SEWERS, NATURAL GAS LINES, IRRIGATION LINES, ETC.
 - THE CONTRACTOR IS TO REINSTATE ALL AREAS AND ITEMS DAMAGED AS A RESULT OF CONSTRUCTION ACTIVITIES.
 - PLANT SUBSTITUTIONS WILL NOT BE ACCEPTED WITHOUT PRIOR APPROVAL OF THE LANDSCAPE ARCHITECT IN WRITING.
 - POSITIVE DRAINAGE TO BE MAINTAINED AT ALL TIMES AWAY FROM THE BUILDING. THIS DRAWING NOT TO BE USED FOR GRADING, REFER TO ENGINEER'S DRAWING FOR GRADING.
 - BASE INFORMATION FOR THIS PLAN WAS PREPARED USING THE SURVEY PLAN PREPARED BY ANNIS O'SULLIVAN VOLLEBECK LTD. DATED JULY 27, 2023.

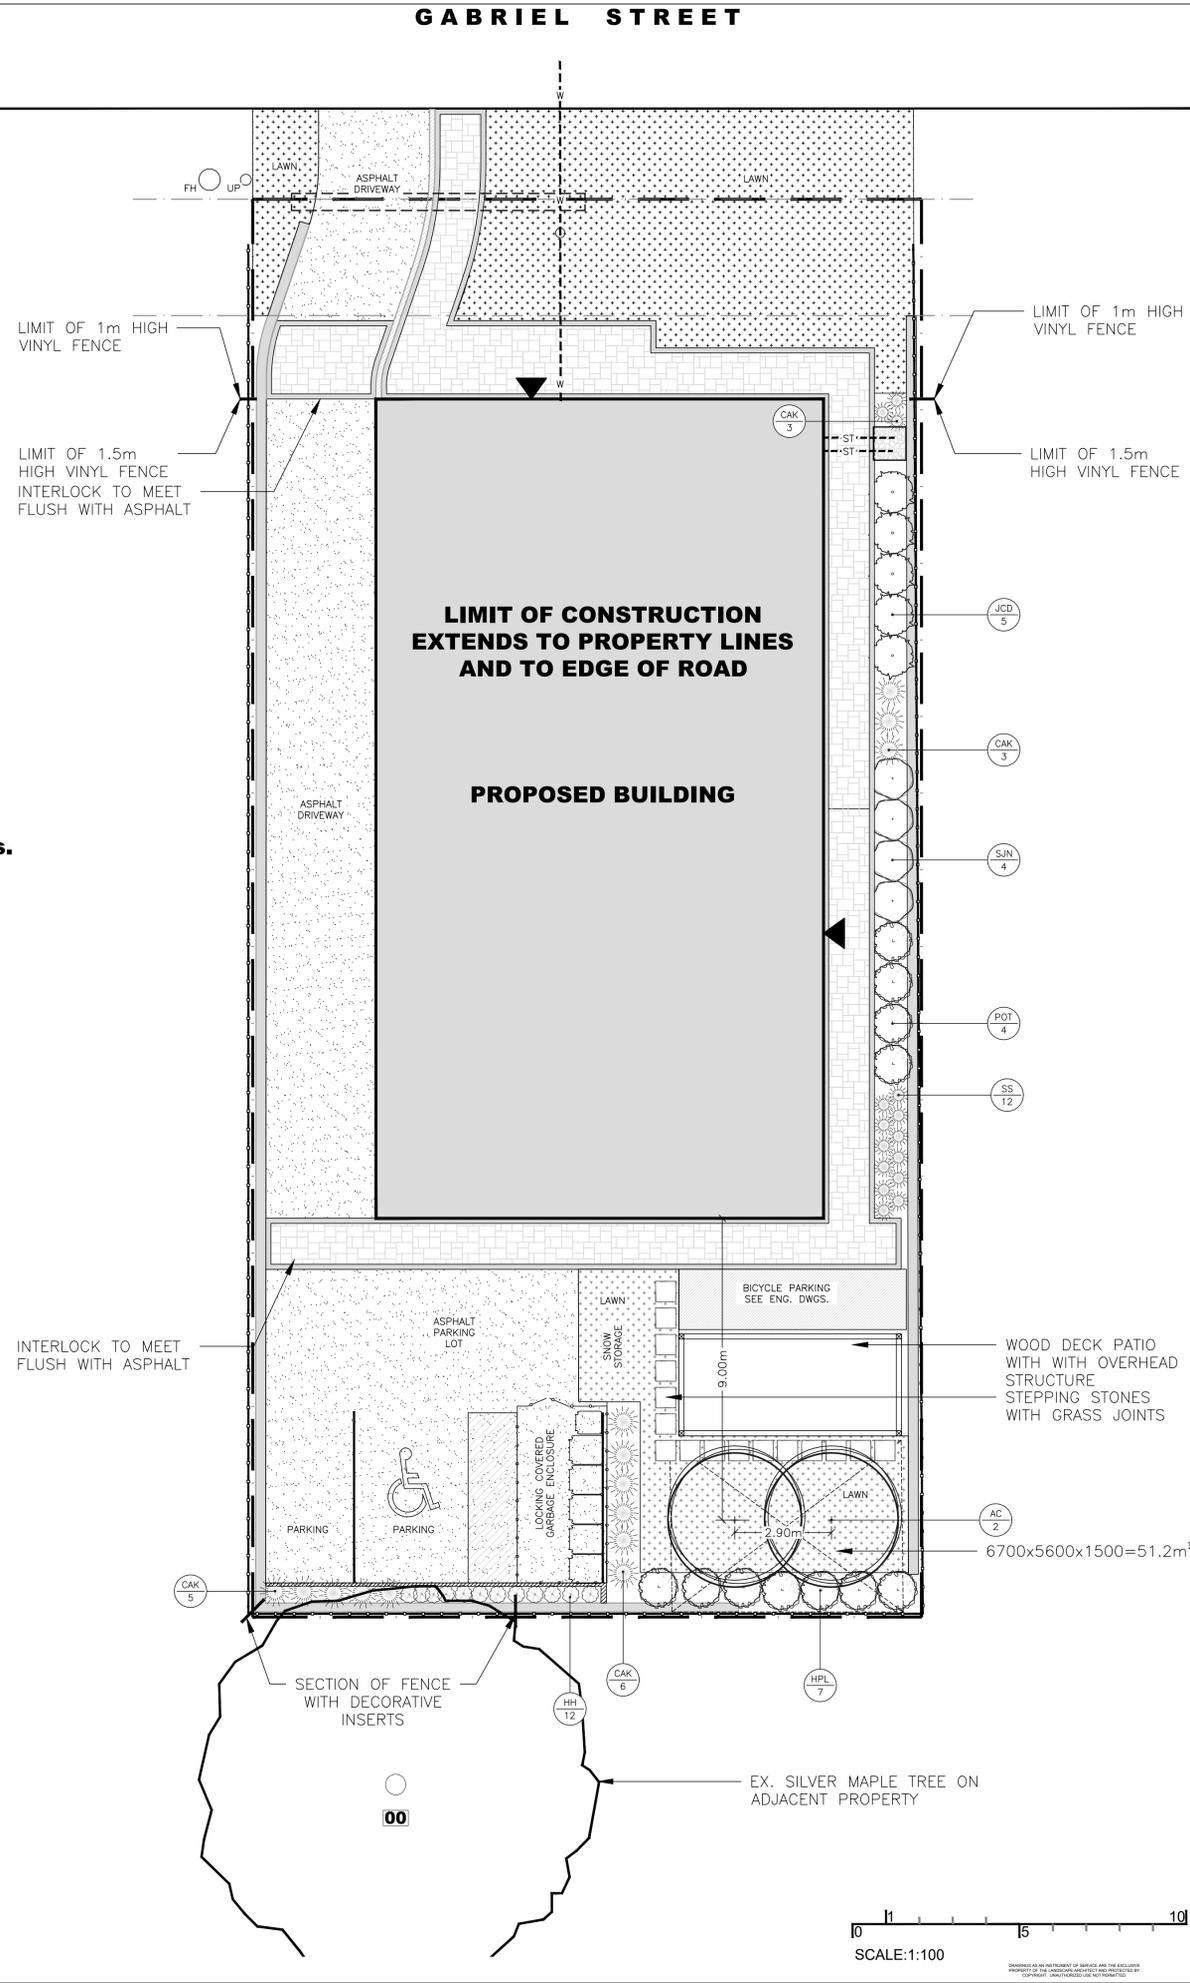

LEGEND

- PROPOSED DECIDUOUS TREE
- PROPOSED SHRUBS
- PROPOSED PERENNIALS
- PROPOSED GRASSES
- LAWN AREA
- INTERLOCKING PAVERS
- ASPHALT
- NEW VINYL FENCE
- PROPERTY LINE
- PRECAST STEPPING STONES WITH SOD JOINTS

(L+D) LALANDE • DOYLE ARCHITECTS INC.
www.lpd.com
Tel: 613.233.2000 Fax: 613.233.1008
139 Neilson Ave. Ottawa, Ontario K1V 0T2

Jain
7405 East Danbro Crescent, 2nd Floor
Mississauga, Ontario, L5N 6P8
Tel: 905 285 9900, Fax: 905 567 5246
Email: mail@jainconsultants.com

exp. EXP CONSULTANTS
135 Laurier Avenue West, Suite 518
Ottawa, ON K1P 5J2
1-343-308-9274

ENTUITIVE
135 Laurier Avenue West, Suite 518
Ottawa, ON K1P 5J2
1-343-308-9274

No.	Date	Revision note
12	May 21/25	Updates to planting in front of building
11	May 15/25	Updates as per eng. dwgs.
10	Mar 04/25	Trees added to front garden
9	Jan 14/25	Tree adjustment in rear garden
8	Dec 10/24	Issued for re-submission
7	Dec 09/24	Tree coverage calculation added
6	Dec 05/24	Adjustments to amenity area
5	Oct 31/24	Adjustments to planting
4	Oct 25/24	Updates to parking area
3	Oct 21/24	Adjustments to bicycle access
2	Oct 09/24	Issued for review
1	July 19/24	Preliminary issued for review

John K. Szczepaniak
LANDSCAPE ARCHITECT
Ottawa, ON
tel: (613) 731-2777 fax: (613) 731-6989
e-mail: jszla@rogers.com



Pulse Societies LTD.
Orleans Development - GBR
1136 Gabriel St.
Ottawa, ON - K1C 1K8

Landscape Plan

CHK: JKS
DRW: EK
DATE: July 08, 2024
ID: 2024-05
SCALE: 1:100

L1

Plan Number 19275

2024-05-11:36 GABRIEL ST. 2025-05-21 DWG. ISSUED. ON MAY 21, 2025 1:07:15 PM