

ELEVATION NOTES:


- CONTRACTOR TO COORDINATE WITH MANUFACTURER'S SPECIFICATIONS AND INSTALLATIONS GUIDELINES FOR ALL MATERIAL SEALING, TRANSITIONS, SEPARATIONS, FLASHING DETAILS, CONNECTIONS, ANCHORAGES, ETC. CONTRACTOR TO PROVIDE DETAIL DRAWINGS OR MOCK-UP FOR ARCHITECT'S REVIEW AND APPROVAL FOR ALL SPECIAL CONDITIONS NOT SHOWN IN THE CONTRACT DOCUMENTS.

ELEVATION KEYNOTES:




- CURTAIN WALL
- CANOPY
- RTU
- EXTERIOR BUILDING SIGNAGE: PROVIDE FIRE RATED PLYWOOD BACKING IN EXTERIOR WALL AS REQUIRED FOR INSTALLATION. SIGNAGE TO BE PREPARED WITH ELECTRICAL CONNECTION.
- SIAMSESE CONNECTION
- OVERHEAD DOOR
- METAL SIDING
- BACKSIDE OF DECORATIVE PARAPET
- FINISH GRADE
- PREFINISHED METAL FLASHING / PARAPET CAP
- WALL MOUNTED SCOSCE
- BRICK VENEER MASONRY
- ROOF ACCESS LADDER
- CEMENT PAVING

ELEVATION LEGEND:

HATCH PATTERNS SHOWN ARE FOR GRAPHIC PURPOSES ONLY AND SHOULD BE COORDINATED WITH ACTUAL SPECIFIED MATERIALS.

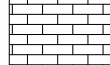
HATCH	SYMBOL	DESCRIPTION
	BRICK VENEER MANUFACTURER: TBD COLOUR: BLACK	
	ALUMINUM COMPOSITE PANEL TYPE 1 MANUFACTURER: TBD COLOUR: WHITE	
	ALUMINUM COMPOSITE PANEL TYPE 2 MANUFACTURER: TBD COLOUR: CHARCOAL	
	SPANDREL PANEL MANUFACTURER: TBD COLOUR: TBD	
	GLAZING	

SC SCUPPER

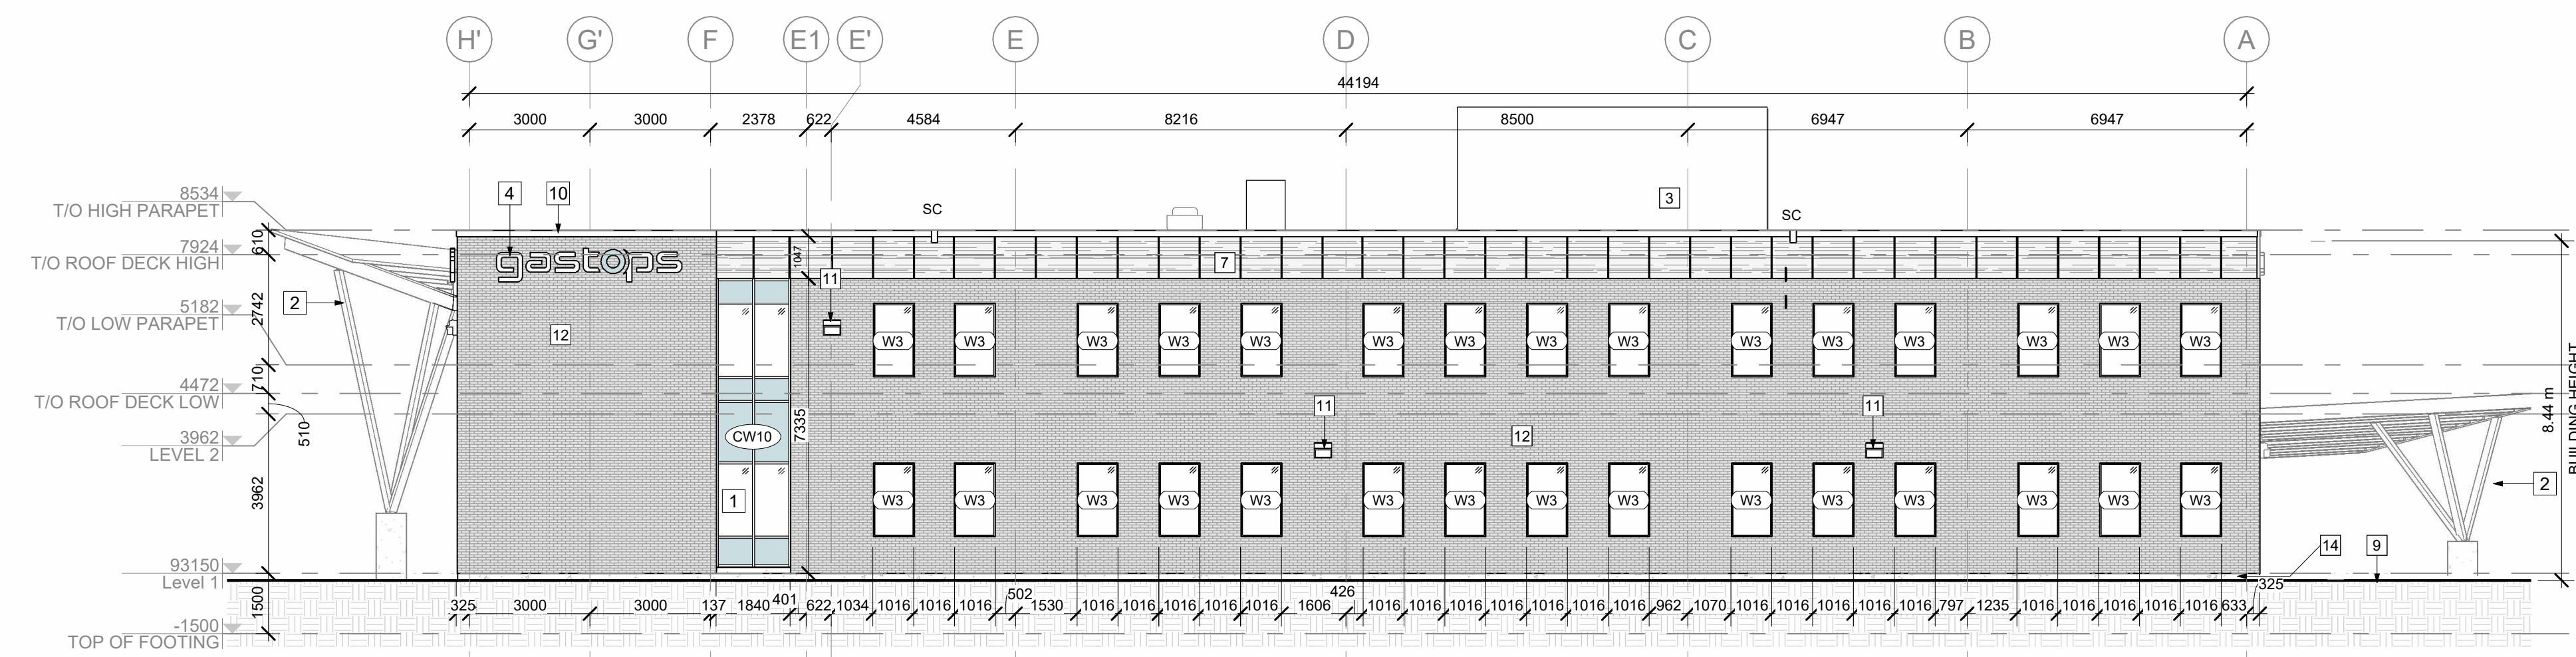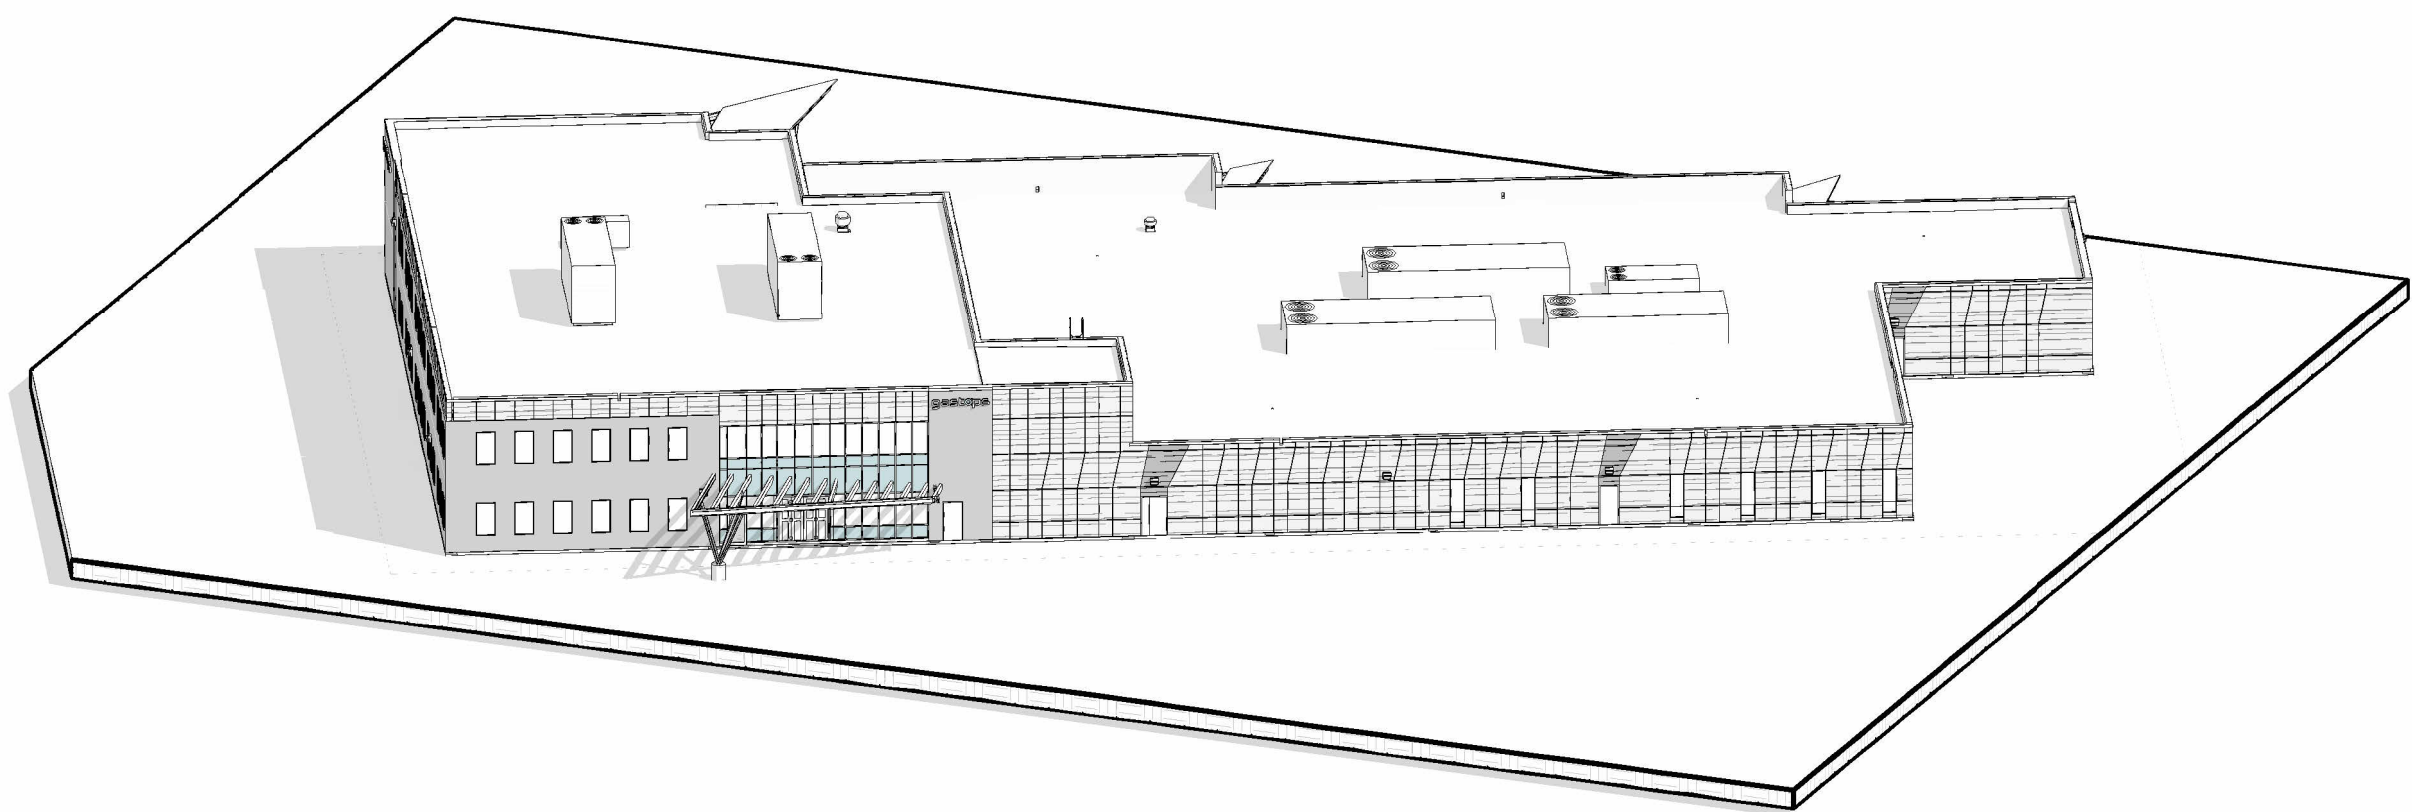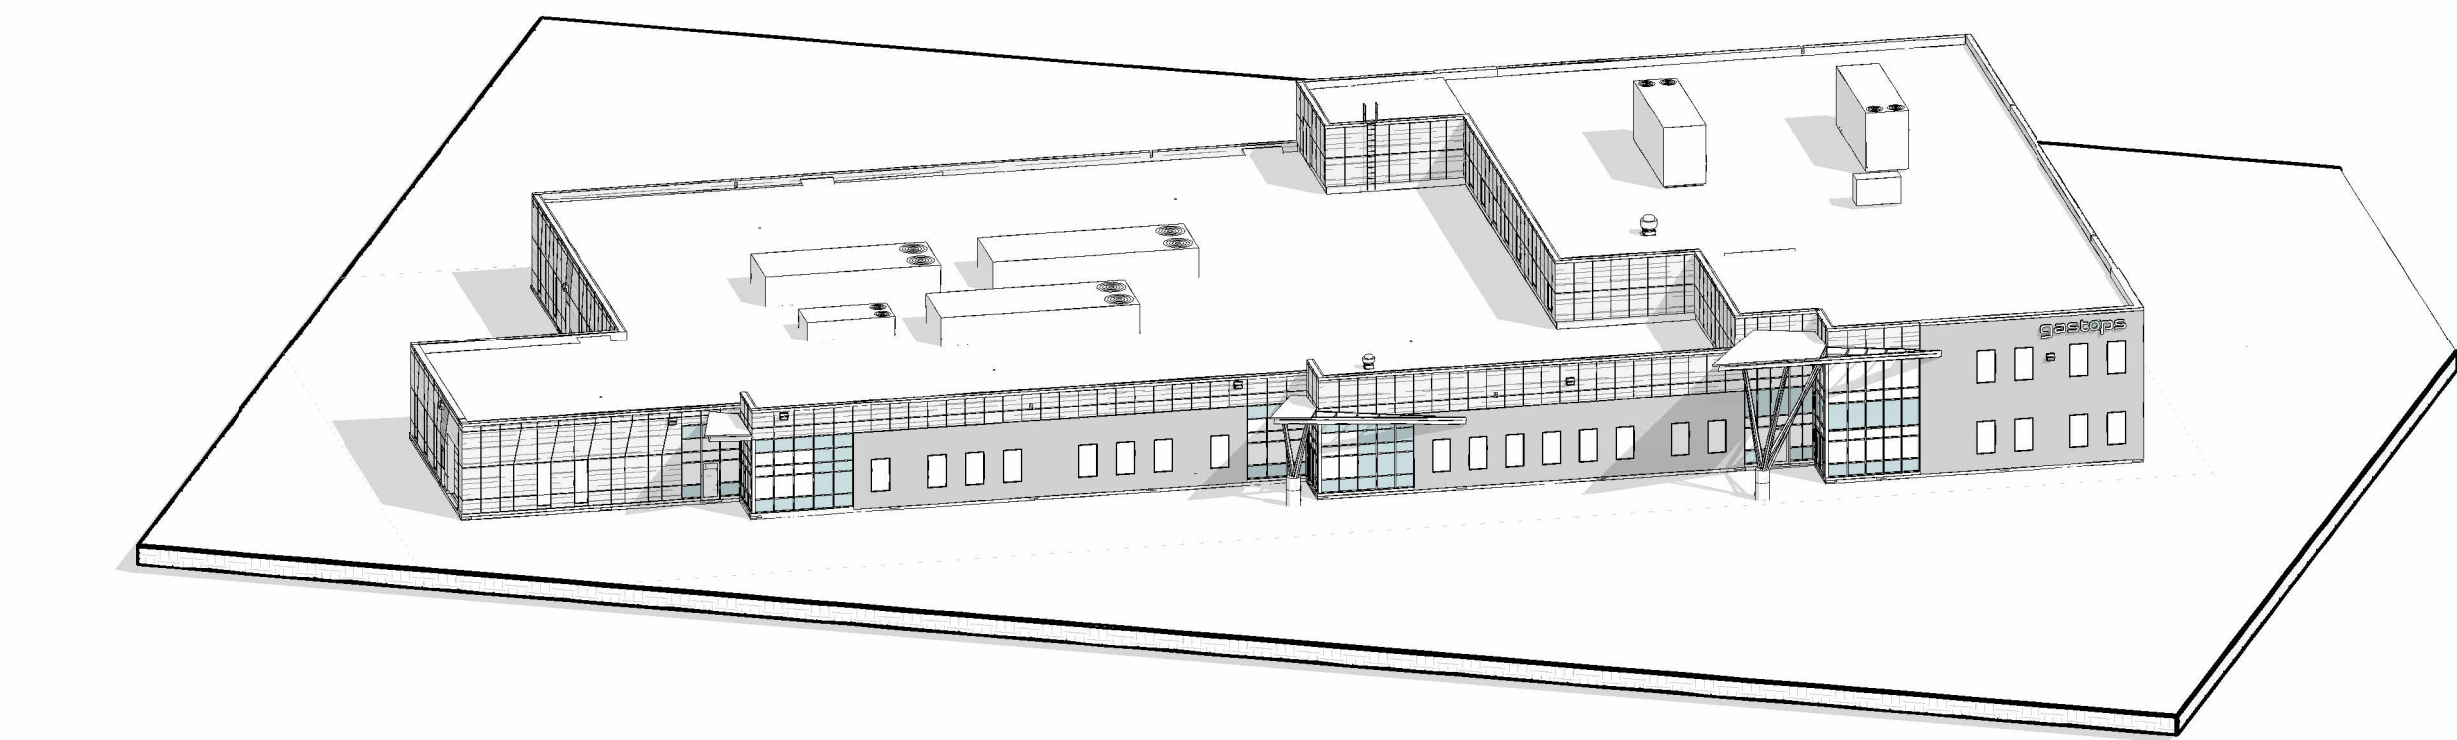


1 SOUTH

A300 | 1:125

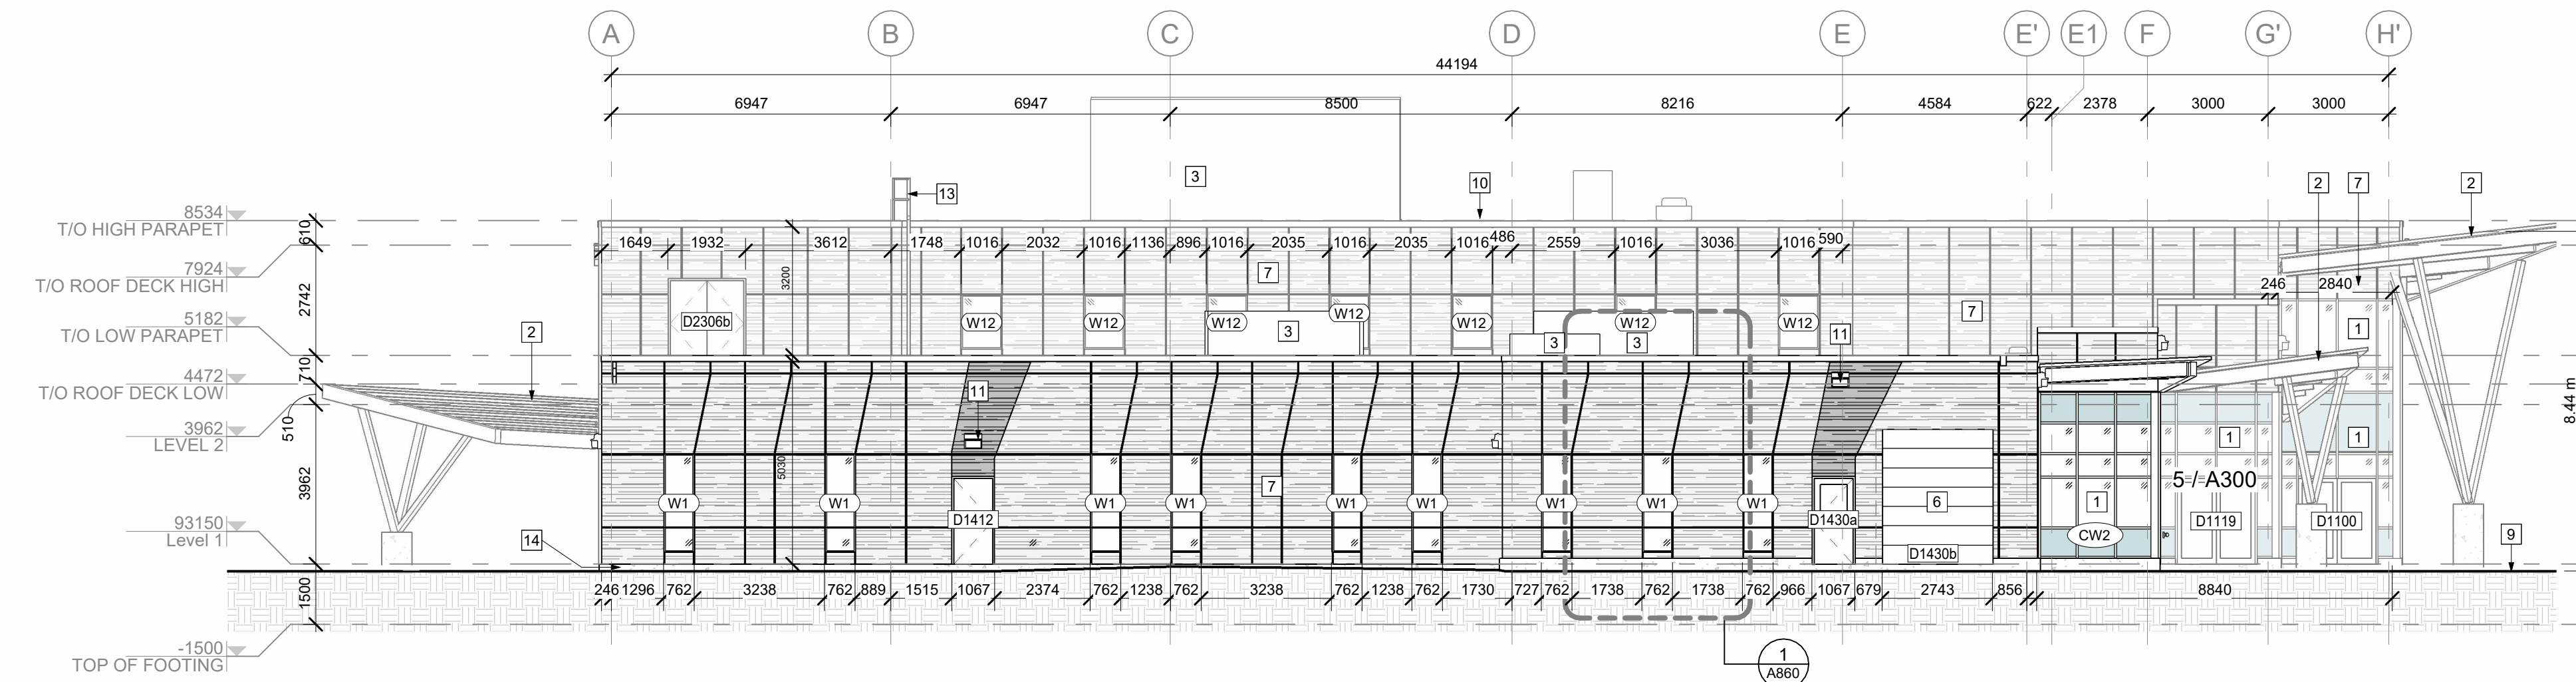


2 NORTH 1

A300 | 1:125

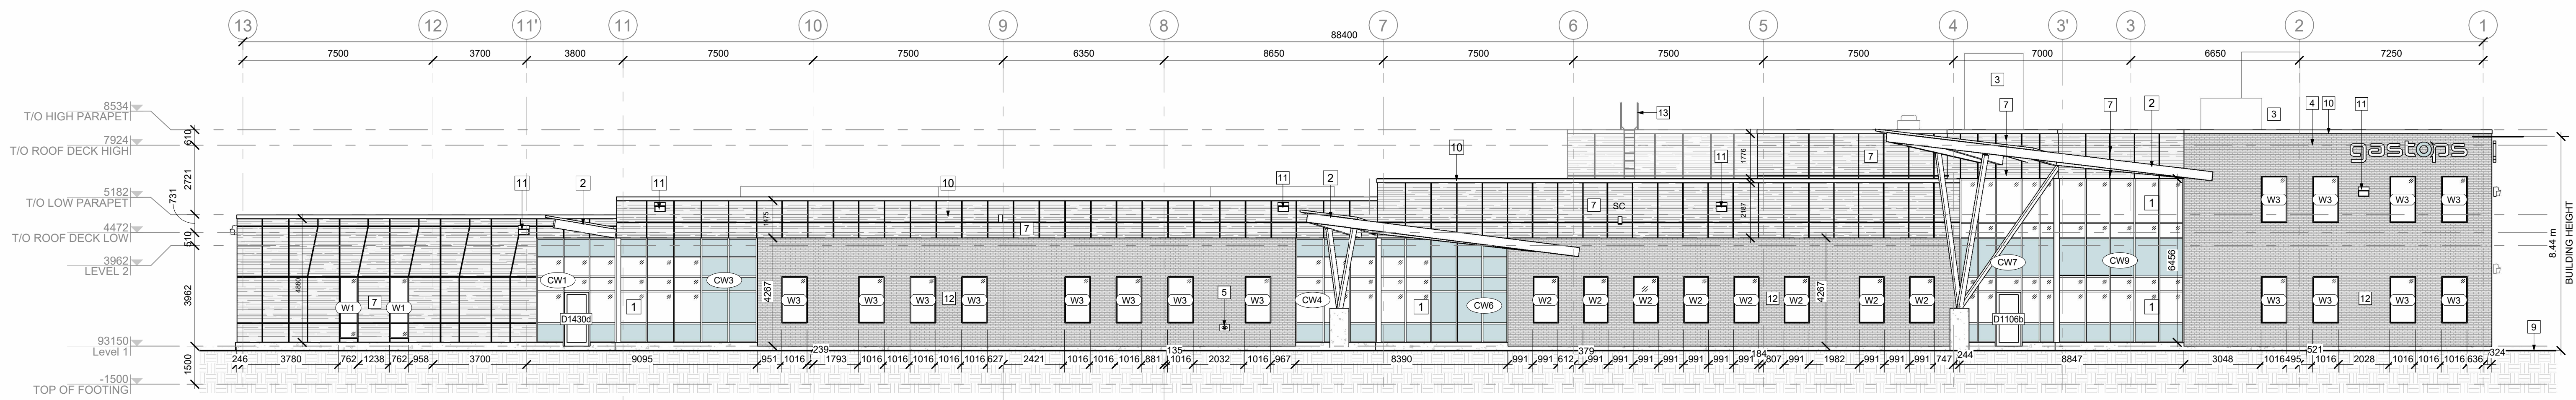


3 WEST

A300 | 1:125

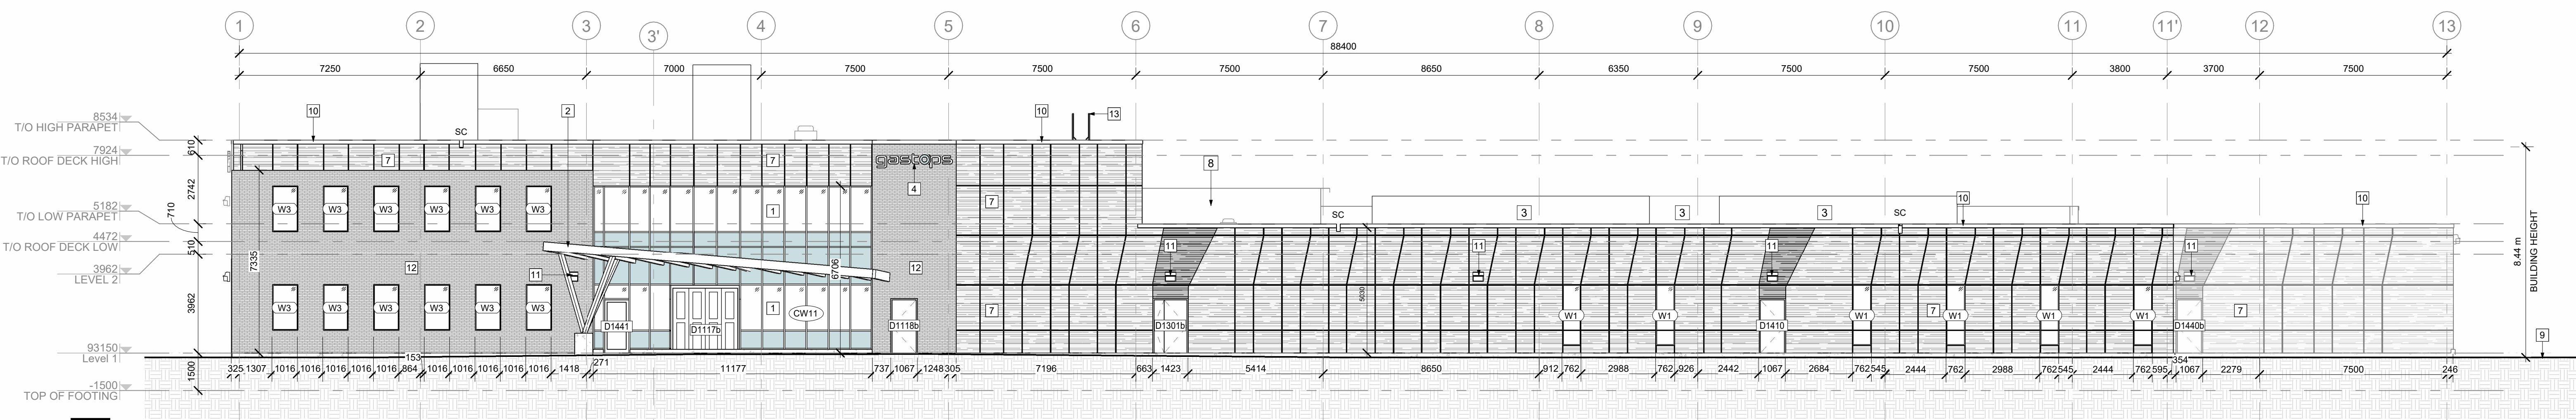


4 EAST

A300 | 1:125

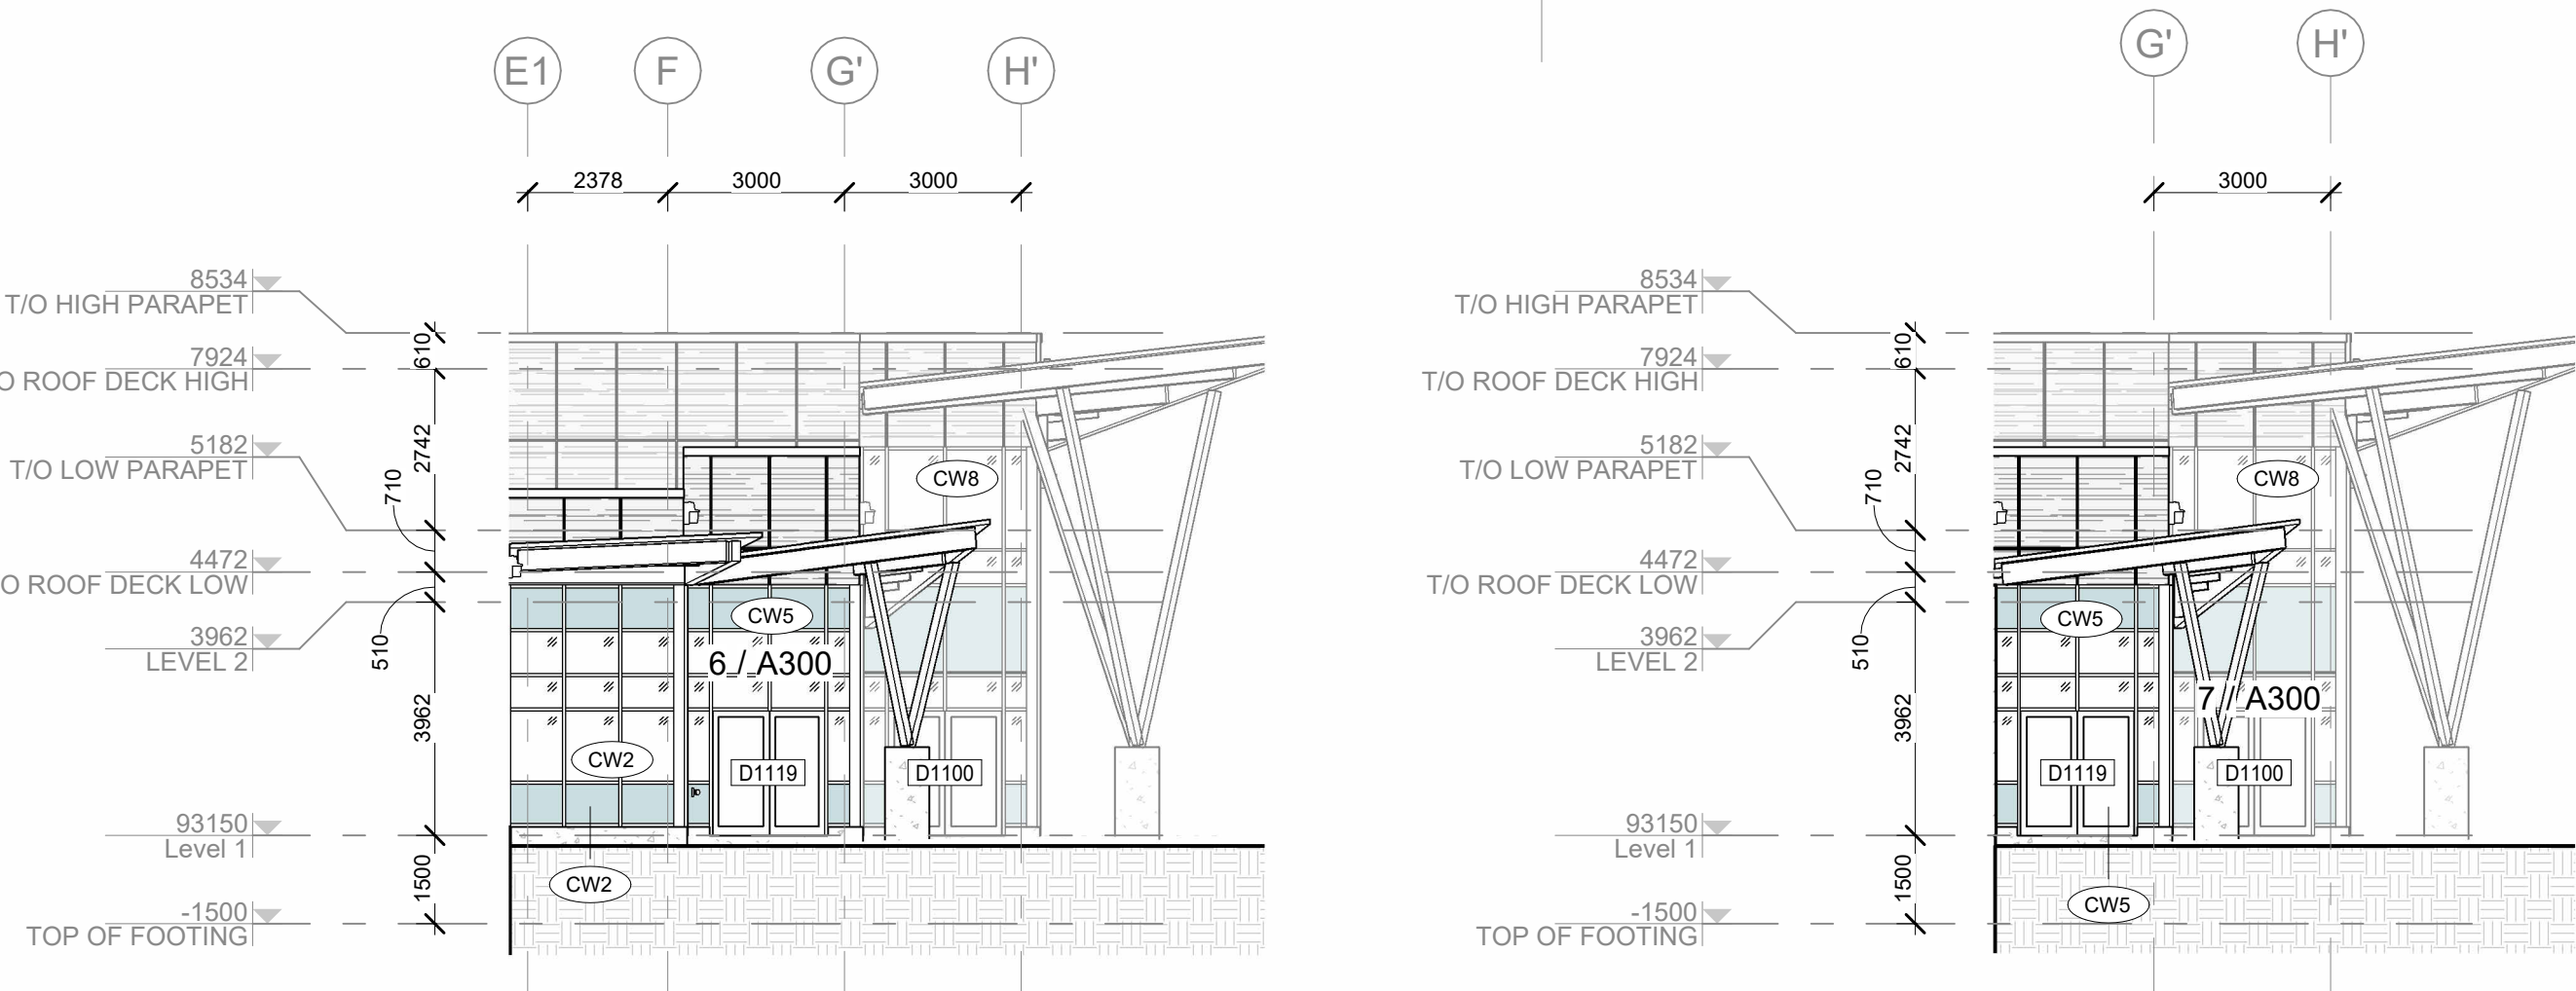


5 NORTH 2

A300 | 1:125

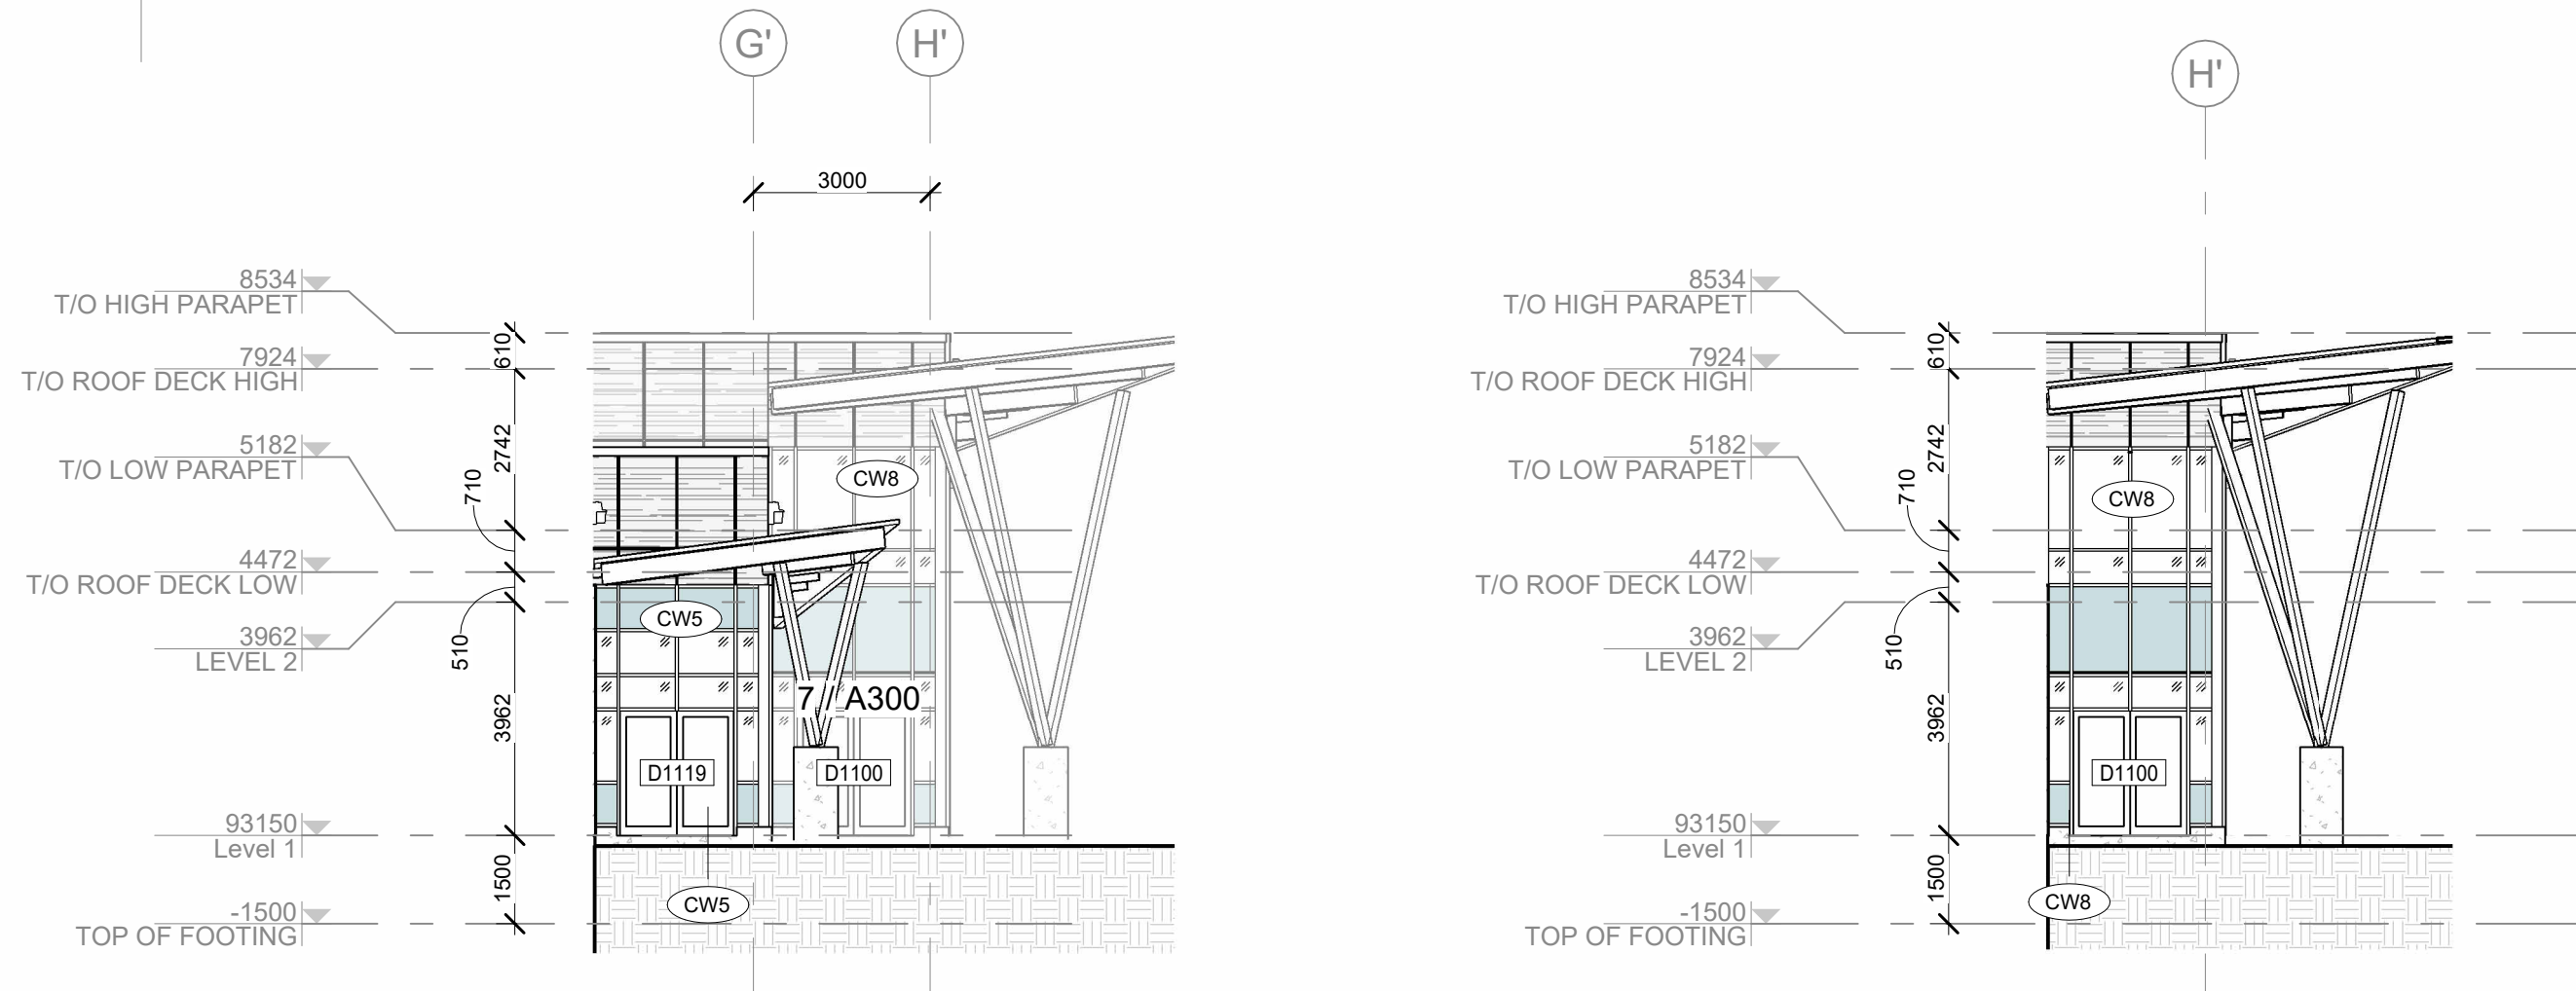

6 NORTH 3

A300 | 1:125

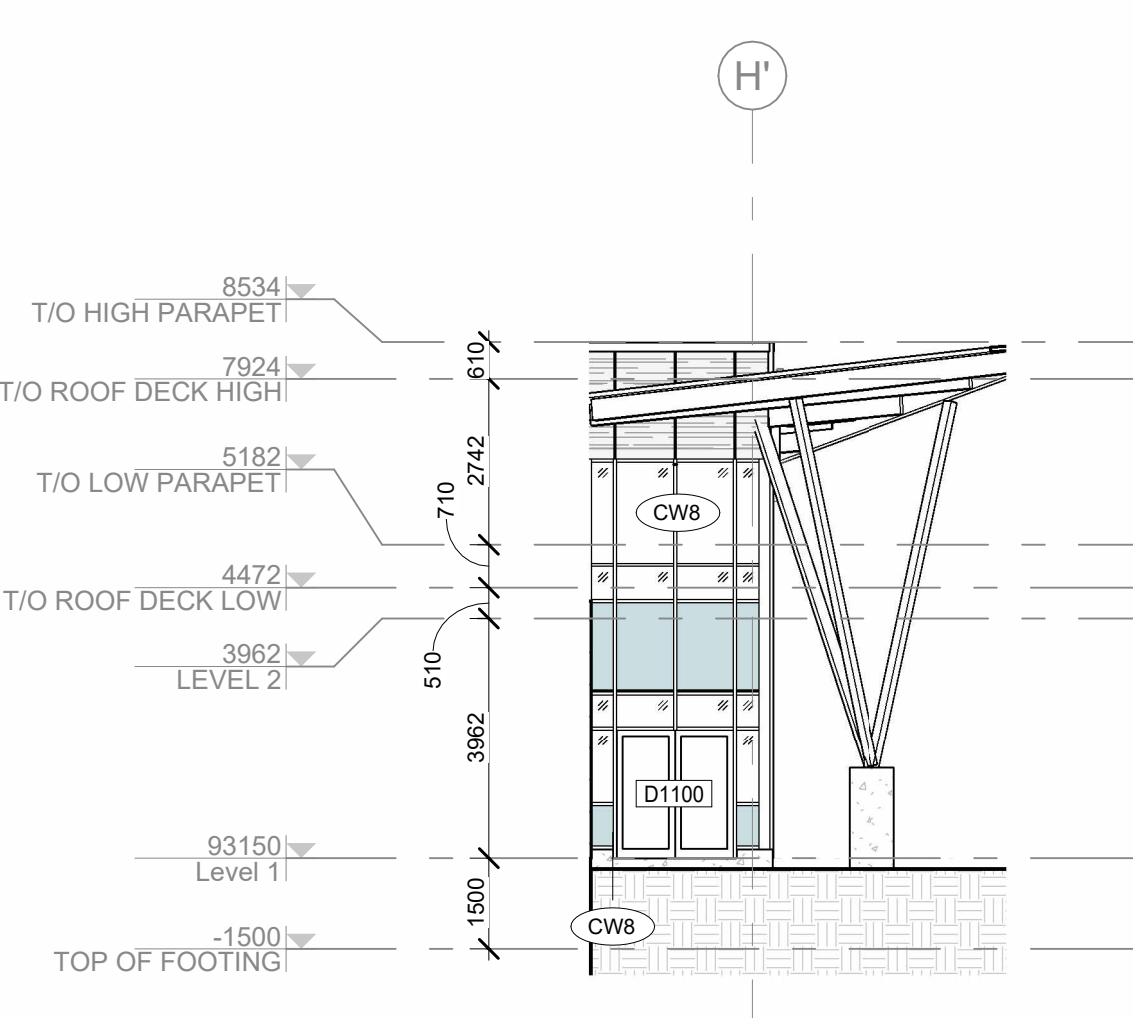

7 NORTH 4

A300 | 1:125

APPROVED
By Lily Xu at 3:23 pm, Jun 05, 2025


LILY XU, MCIP, RPP
MANAGER, DEVELOPMENT REVIEW SOUTH
PLANNING, DEVELOPMENT, AND BUILDING SERVICES
DEPARTMENT, CITY OF OTTAWA

PROJECT NO: 2023-2260
DRAWN: RR
APPROVED: PM
SCALE: As indicated
DATE PRINTED: 2025-05-26 10:57:29 AM

REV DRAWING NO

13 A300


#19228

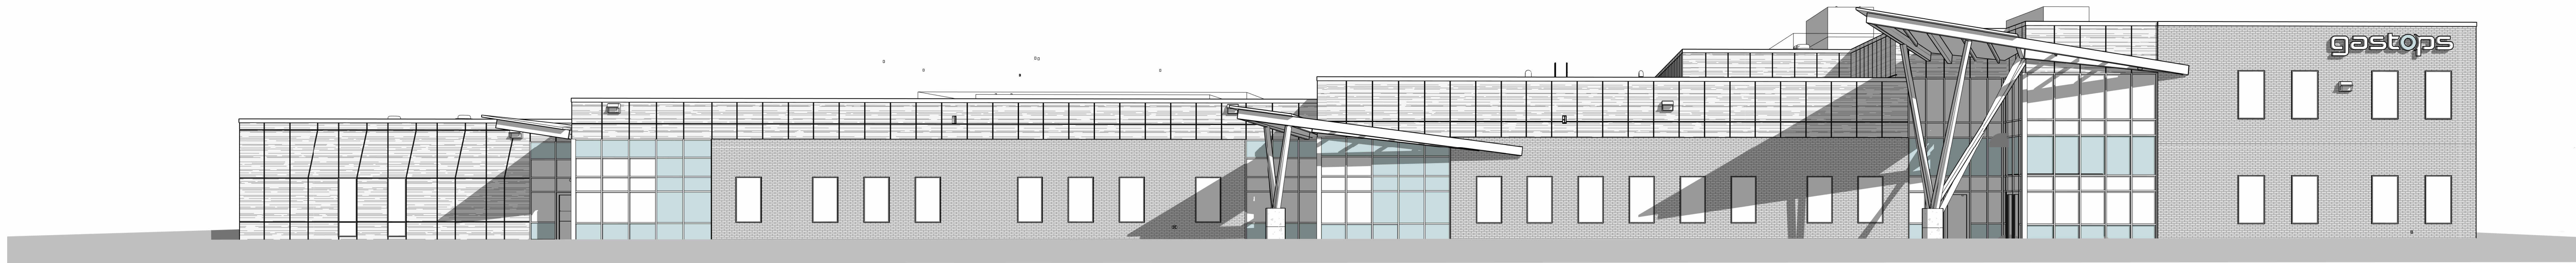


1 PERSPECTIVE 1
A302



2 PERSPECTIVE 2
A302

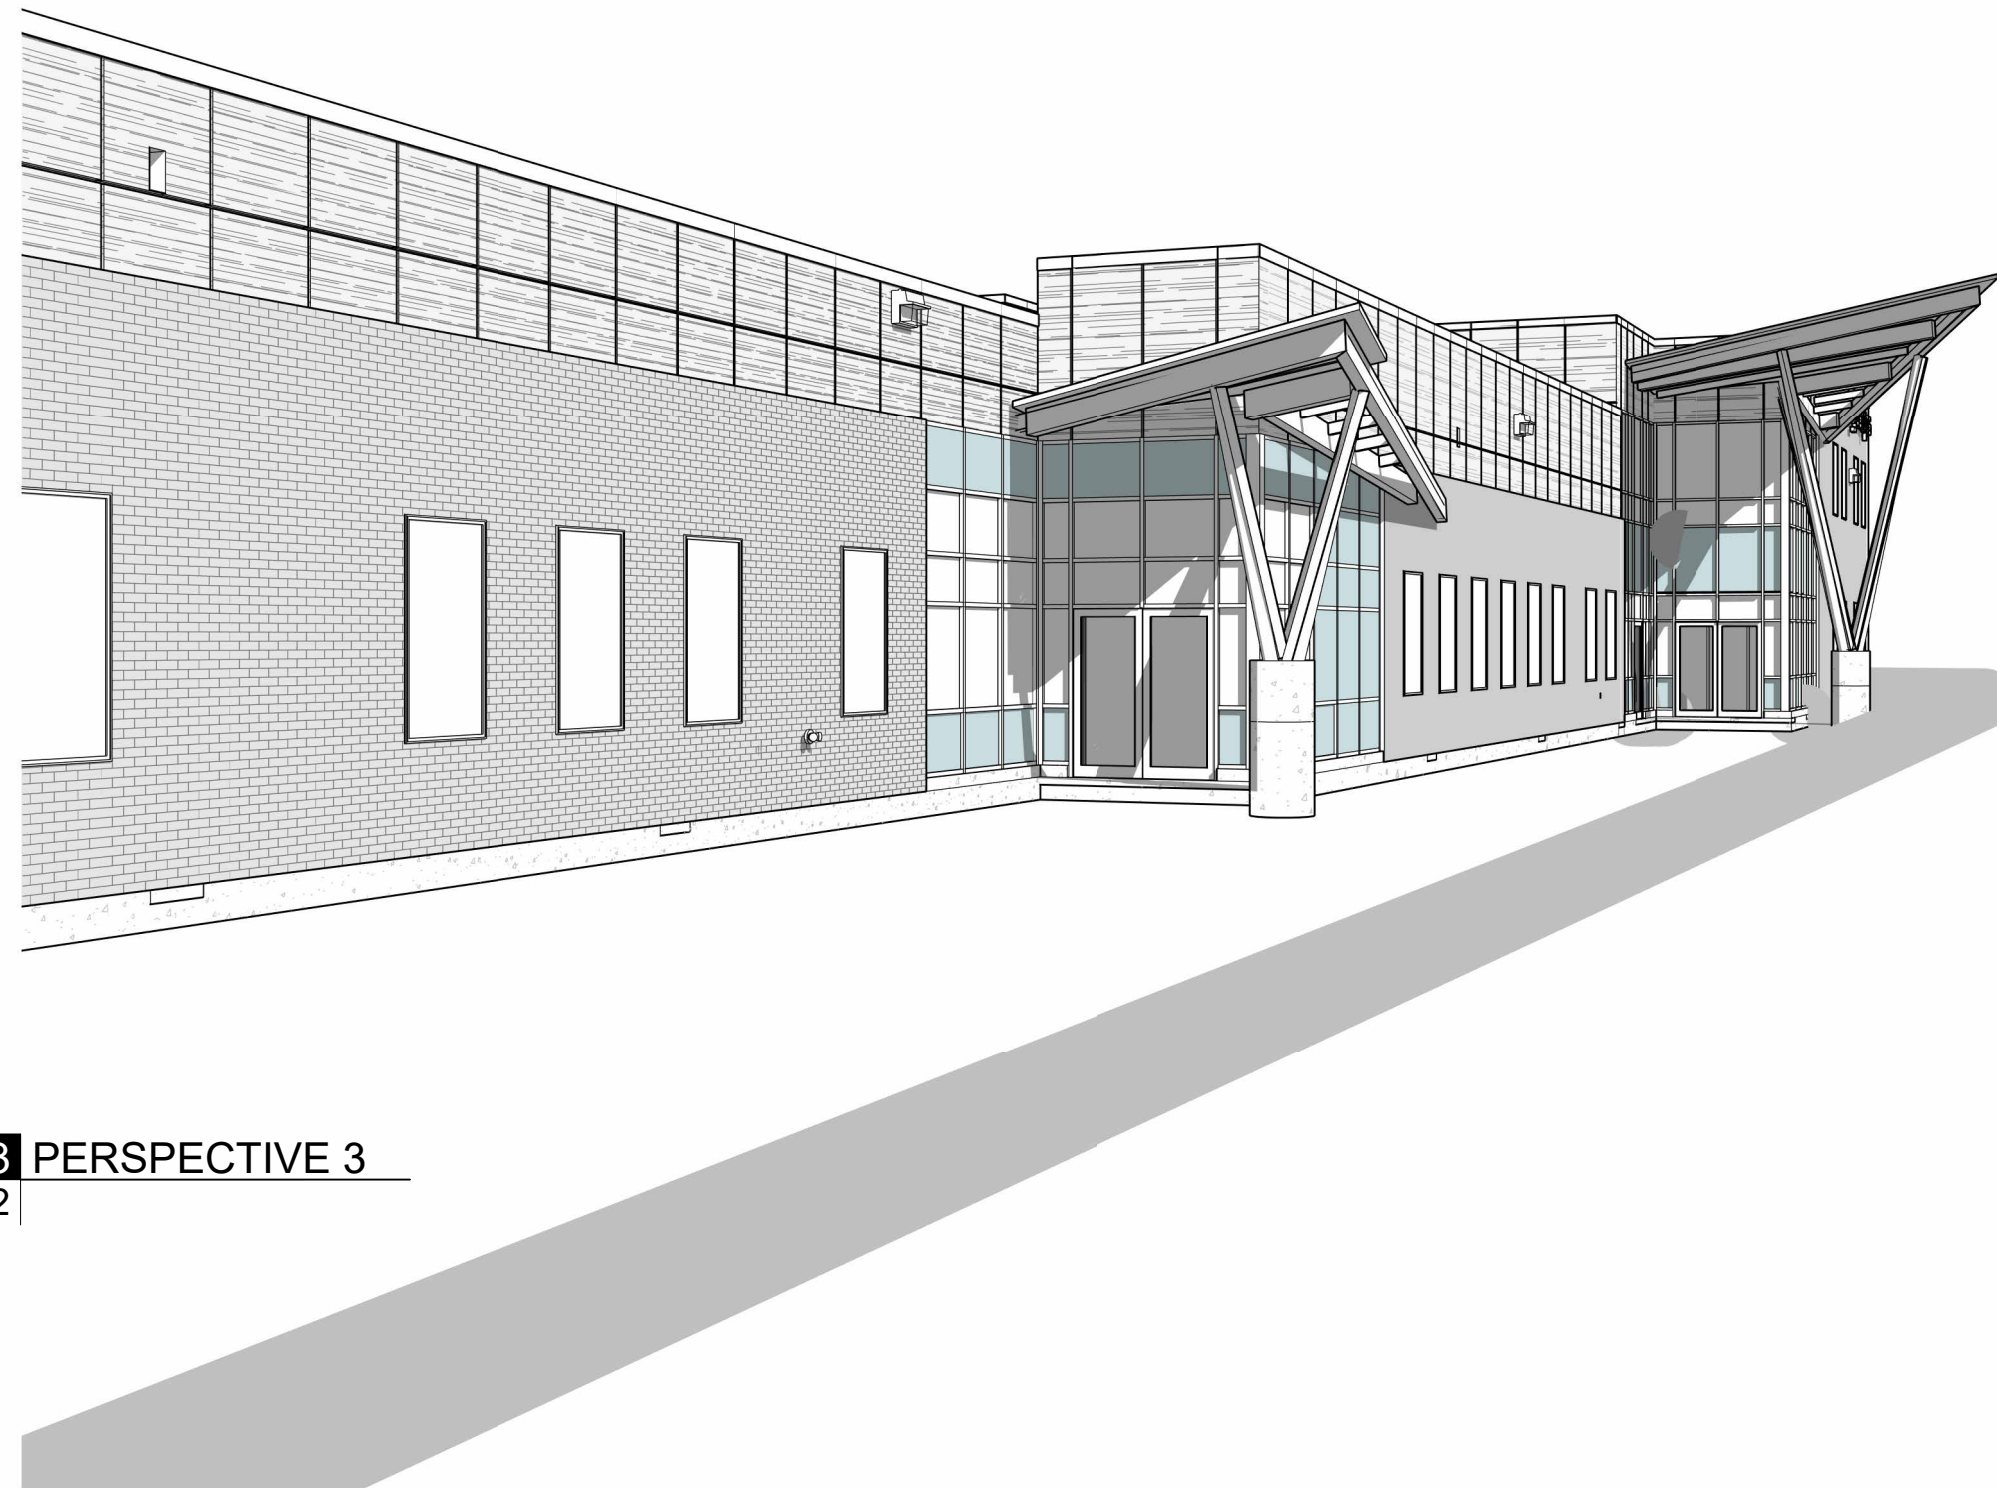

3 PERSPECTIVE 3
A302

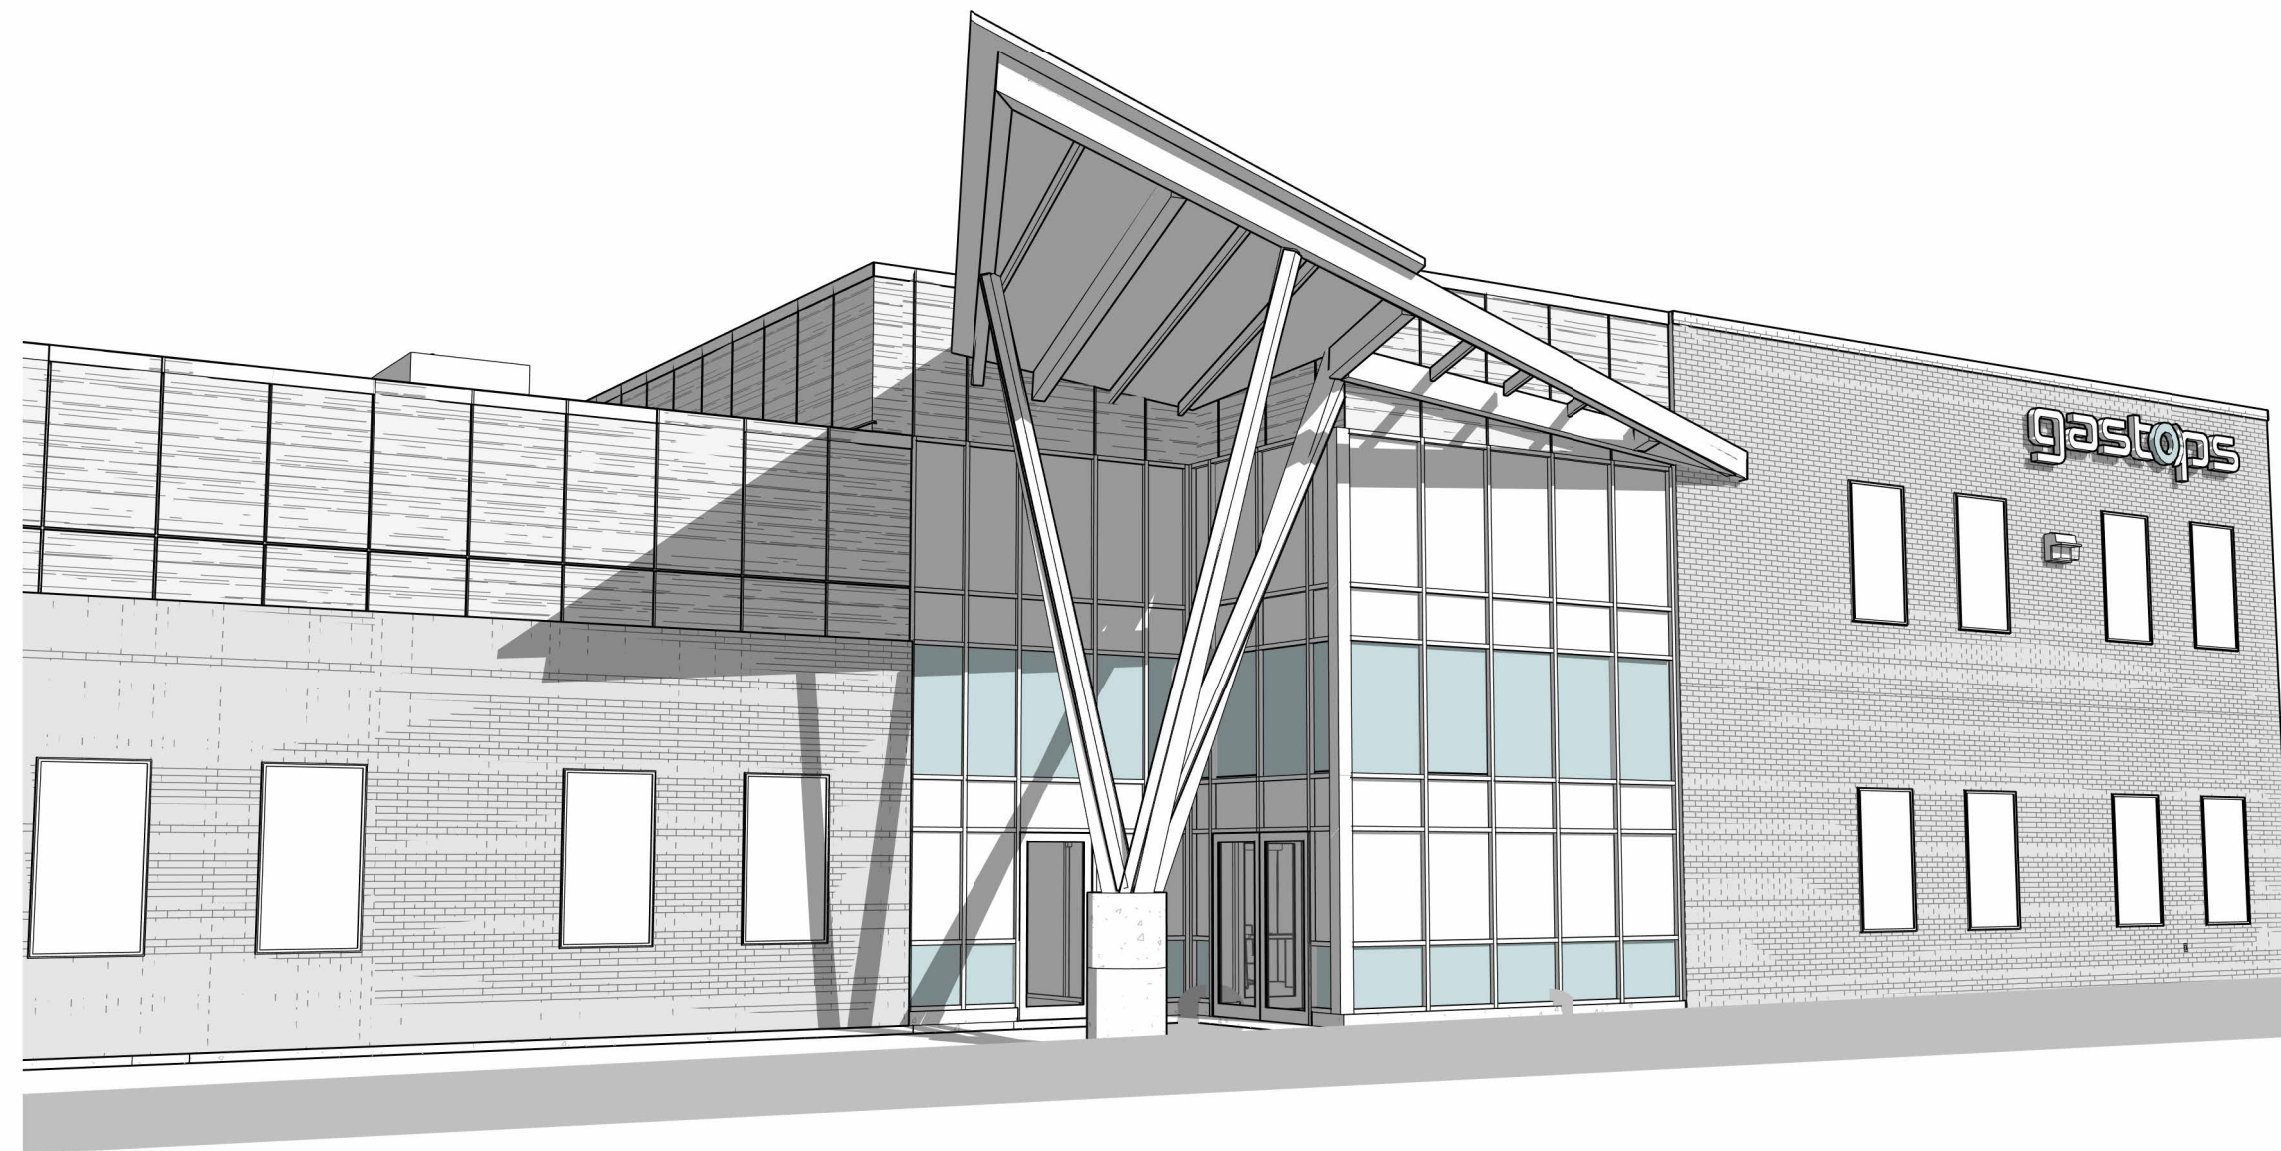

4 PERSPECTIVE 4
A302

[Signature]

LILY XU, MCIP, RPP
MANAGER, DEVELOPMENT REVIEW SOUTH
PLANNING, DEVELOPMENT, AND BUILDING SERVICES
DEPARTMENT, CITY OF OTTAWA

APPROVED

By Lily Xu at 3:23 pm, Jun 05, 2025

CSV ARCHITECTS

sustainable design · conception écologique

413.564.8118 190 O'Connor Street, Suite 100
www.csv.ca Ottawa, Ontario K2P 2R3

STRUCTURAL ENGINEER

BPA
580 Terry Fox Drive
Kanata, Ontario K2L 4B9



MECHANICAL ENGINEER

QUASAR CONSULTING

GROUP

150 Isabella Street, Suite 400

Ottawa, Ontario K1S 5H3



ELECTRICAL ENGINEER

QUASAR CONSULTING

GROUP

150 Isabella Street, Suite 400

Ottawa, Ontario K1S 5H3



CIVIL ENGINEER

EGIS GROUP

115 Walgreen Road

R.R. 3 Corp, Ontario K0A 1L0




LANDSCAPE ARCHITECT

URBAN TYPOLOGY INC.

163 Sterling Road Unit 10

Toronto, Ontario M6R 2B2

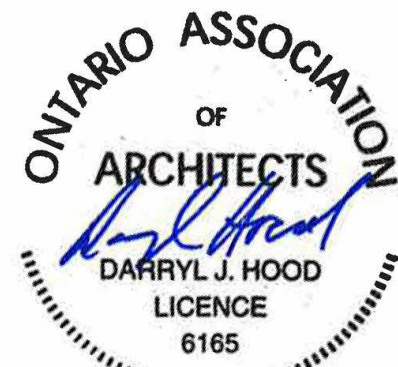

STAMP

13	2025-05-21	ISSUED FOR SPC RESUBMIT FINAL
12	2025-05-02	ISSUED FOR 90% COORDINATION
8	2025-02-08	ISSUED FOR 60%
REV	DATE	ISSUE

NOTES

1. OWNERSHIP OF THE COPYRIGHT OF THE DESIGN AND THE WORKS EXECUTED FROM THE DESIGN REMAINS WITH CSV ARCHITECTS, AND MAY NOT BE REPRODUCED IN ANY FORM WITHOUT THE WRITTEN CONSENT OF CSV ARCHITECTS.
2. THE DRAWINGS, PRESENTATIONS AND SPECIFICATIONS AS INSTRUMENTS OF SERVICE ARE AND SHALL REMAIN THE PROPERTY OF CSV ARCHITECTS. THEY ARE NOT TO BE USED BY THE CLIENT ON OTHER PROJECTS OR ON EXTENSIONS TO THIS PROJECT WITHOUT THE WRITTEN CONSENT OF CSV ARCHITECTS.
3. THIS DRAWING IS TO BE READ IN CONJUNCTION WITH ALL OTHER PROJECT DRAWINGS AND SPECIFICATIONS.
4. DO NOT SCALE DRAWINGS. CONTRACTOR SHALL BE RESPONSIBLE TO VERIFY DIMENSIONS ON SITE.
5. ALL WORK SHALL BE IN ACCORDANCE WITH THE ONTARIO BUILDING CODE AND ALL SUPPLEMENTS AND APPLICABLE MUNICIPAL REGULATIONS.

CLIENT

GASTOPS

OTTAWA
ONTARIO, CANADA

PROJECT

GASTOPS NEW
FACILITY

3700 Twin Falls Place

TITLE

PERSPECTIVES

PROJECT NO: 2023-2260

DRAWN: RR

APPROVED: PM

SCALE:

DATE PRINTED: 2025-05-26 10:58:47 AM

REV

DRAWING NO: 007-12-24-0170

13

A302

#19228