

lanting bed no.	Available Soil Area (sq m)	Available Soil Volume (cu m)	No. of trees proposed		Total No. of trees	Min. required Soil volume total (cu m)
			Small (20m³)	Medium (25m³)		
anting bed 1	116	116	1	3	4	69.00
anting bed 2	50	50	1	1	2	33.00
anting bed 3	51	51	0	2	2	36.00
anting bed 4	45	45	1	1	2	33.00
anting bed 5	43	43	0	1	1	18.00
anting bed 6	58	58	1	0	1	15.00
anting bed 7	70	70	0	3	3	54.00

TREE PROTECTION

Implement the following protection measures for retained trees, both on site and on adjacent sites, prior to any work activity, including tree removal. Maintain tree protection fence in place and in good condition for the duration of site works:

- 1. The Landscape Architect or Certified Arborist is to determine the location of the tree protection fencing and detail it on any associated plans for the site (e.g. tree conservation report, tree disclosure report, etc.).
- 2. Under the guidance of a Landscape Architect or Certified Arborist, erect a fence at the critical root zone (CRZ) of trees. Diameter at breast height (DBH) is the trunk diameter measured at 1.3m height on the tree trunk. The CRZ is calculated as DBH x 10. Refer to the Tree Protection Fence detail
- Refer to the Tree Protection Plan for fence location. City Forestry Staff are to approve both the plan and the installed fence prior to work commencement.
- Do not place any material or equipment within 2m of the CRZ of any tree, including outhouses.
- Do not attach any signs, notices, or posters to any tree. Do not disturb, raise, or lower the existing grade within the CRZ without approval.
- Only tunnel or bore when digging within the CRZ of a tree. Hand work only where required within the CRZ; absolutely no machinery permitted.
- Do not damage the root system, trunk, or branches, or any
- Do not extend hard surface or significantly change landscaping.
- 10. Ensure that exhaust fumes from all equipment are directed away from any tree canopy 11. Prior to work taking place, notify and consult the Landscape
- Architect and City Forestry Staff if roots must be cut. Roots 20mm or larger should be cut at right angles with clean, sharp horticultural tools without tearing, crushing, or pulling. Refer to City of Ottawa Specification S.P. F-8011 Tree Protection, Excavation of Root Zone.
- 12. If damaged or objectionable branches are observed, consult the Landscape Architect, before any work is conducted. Do
- not prune leaders. Do not prune more than 1/4 of crown. 13. Set up a water and fertilizing program, if trees are being affected by site works, to the satisfaction of the Landscape Architect
- 14. The Landscape Architect is to prescribe mitigation measures if the protected fenced area must be reduced to facilitate construction. Measures may include the placement of plywood, wood chips, or steel plating over the roots for protection. City Forestry Staff are to approve said measures prior to fence movement.
- 15. City of Ottawa By-law: Protects municipal trees and municipal natural areas in the City of Ottawa and trees on private property in the urban area of the City of Ottawa (2020-340).

TREE PLANTING IN SENSITIVE CLAY

- The landscape plans have been developed in accordance with the Geotechnical Investigation Report PG6948-1 prepared by Paterson Group, dated February 1, 2024 and the memo PG6948-MEMO.01 prepared by Paterson Group, issued by Scott S. Dennis, P.Eng on April 29, 2024, that confirms the categories and locations of clay soils.
- In this case tree planting is restricted by sensitive clay. The following City of Ottawa clay soils guideline applies: Guidelines for Tree Planting in Sensitive Marine Clay Soils-2017.
- 4. The soil volumes provided are sufficient for a reasonable chance of tree survival. Unless otherwise noted, all new trees on City property meet the minimum soil volume requirements of the following, based on a depth of 1.5m below finished grade, and subtracting the volume of utility trenches
- a. Small tree (mature height up to 7.5m) 25m³ minimum soil volume provided. b. Medium tree (mature height 7.5-14m) - 30m³ minimum
- soil volume provided. Where trees share a continuous greenspace: c. Two (2) small trees - 15m³ minimum soil volume provided
- per tree d. Two (2) medium trees - 18m³ minimum soil volume provided per tree.


STREETSCAPE

- There are a total of 2 medium and 2 small trees proposed on the plan, in Block 29.
- Adjacent to Block 29, there are 9 medium and 2 small trees proposed in the right of way, along Deschatelets Avenue and Oblats Avenue.

PROPOSED PLANT LIST - BLOCK 29

KEY	QTY	BOTANICAL NAME	COMMONNAME		
Deciduo	bus Str	eet Trees (Medium)		-	
ARR	1	Acer rubrum 'FrankJr'	Redpointe Red Maple	50	
COC	1	Celtis occidentalis 'Chicagoland'	Chicagoland Hackberry	50	
Deciduo	ous Tre	ees (Small)			
CRC	2	Crataegus crus-galli 'Inermis'	Thornless Cockspur Haw thorn		
Deciduo	us Str	eet Trees (Medium) - ROW			
ARR	1	Acer rubrum 'FrankJr'	Redpointe Red Maple	50	
COC	3	Celtis occidentalis 'Chicagoland'	Chicagoland Hackberry		
GBA	4	Ginkgo biloba 'Autumn Gold'	Autumn Gold Ginkgo		
NS	1	Nyssa sylvatica	Black Gum	50	
Deciduo	ous Tre	ees (Small) - ROW			
MR	2	Malus 'Royalty'	Royalty Crabapple	50	
Deciduo	ous Tre	ees proposed in the Forecourt Park Block			
AR	2	Acer rubrum	Red Maple		
Conifer	ous Sl	rubs			
Txh	8	Taxus media 'Hicksii'	Hicks Yew	10	
Deciduo	ous Sh	rubs			
Am	7	Aronia melanocarpa	Black Chokeberry	6	
AxI	110	Aronia x Low Scape Mound (UCONNAM165)	Low Scape Mound Chokeberry	4	
Car	45	Clethra alnifolia 'Ruby Spice'	Ruby Spice Summersweet	5	
Ow b	15	Cornus sanguinea 'Winter Beauty'	Winter Beauty Dogw ood		
Dkb	16	Diervilla x Kodiak Black 'SMNDRSF'	Kodiak Black Honeysuckle		
Hqf	82	Hydrangea paninculata 'Tiny Quick Fire' (SMNHPSB)	Tiny Quick Fire Hydrangea	4	
Hyq	5	Hydrangea paniculata 'SMHPLQF'	Little Quick Fire Hydrangea	6	
Perenn	ials				
cvm	149	Coreopsis verticillata 'Moonbeam'	Moonbeam Threadleaf Coreopsis		
gms	210	Geranium macrorrhizum 'Spessart'	Spessart Cranesbill		
gpr	326	Geranium 'Rozanne'	Rozanne Granesbill		
gtb	69	Gillenia trifoliata	Bow man's Root		
hgs	91	Hemerocallis 'Gentle Shepherd'	Gentle Shepherd Daylily		
hhr	68	Hemerocallis 'Happy Returns'	Happy Returns Daylily		
hpmg	61	Hemerocallis 'Peach Magnolia'	Peach Magnolia Daylily		
Orname	ental G	rasses			
p∨n	143	Panicum virgatum 'Northwind'	Northwind Switch Grass		



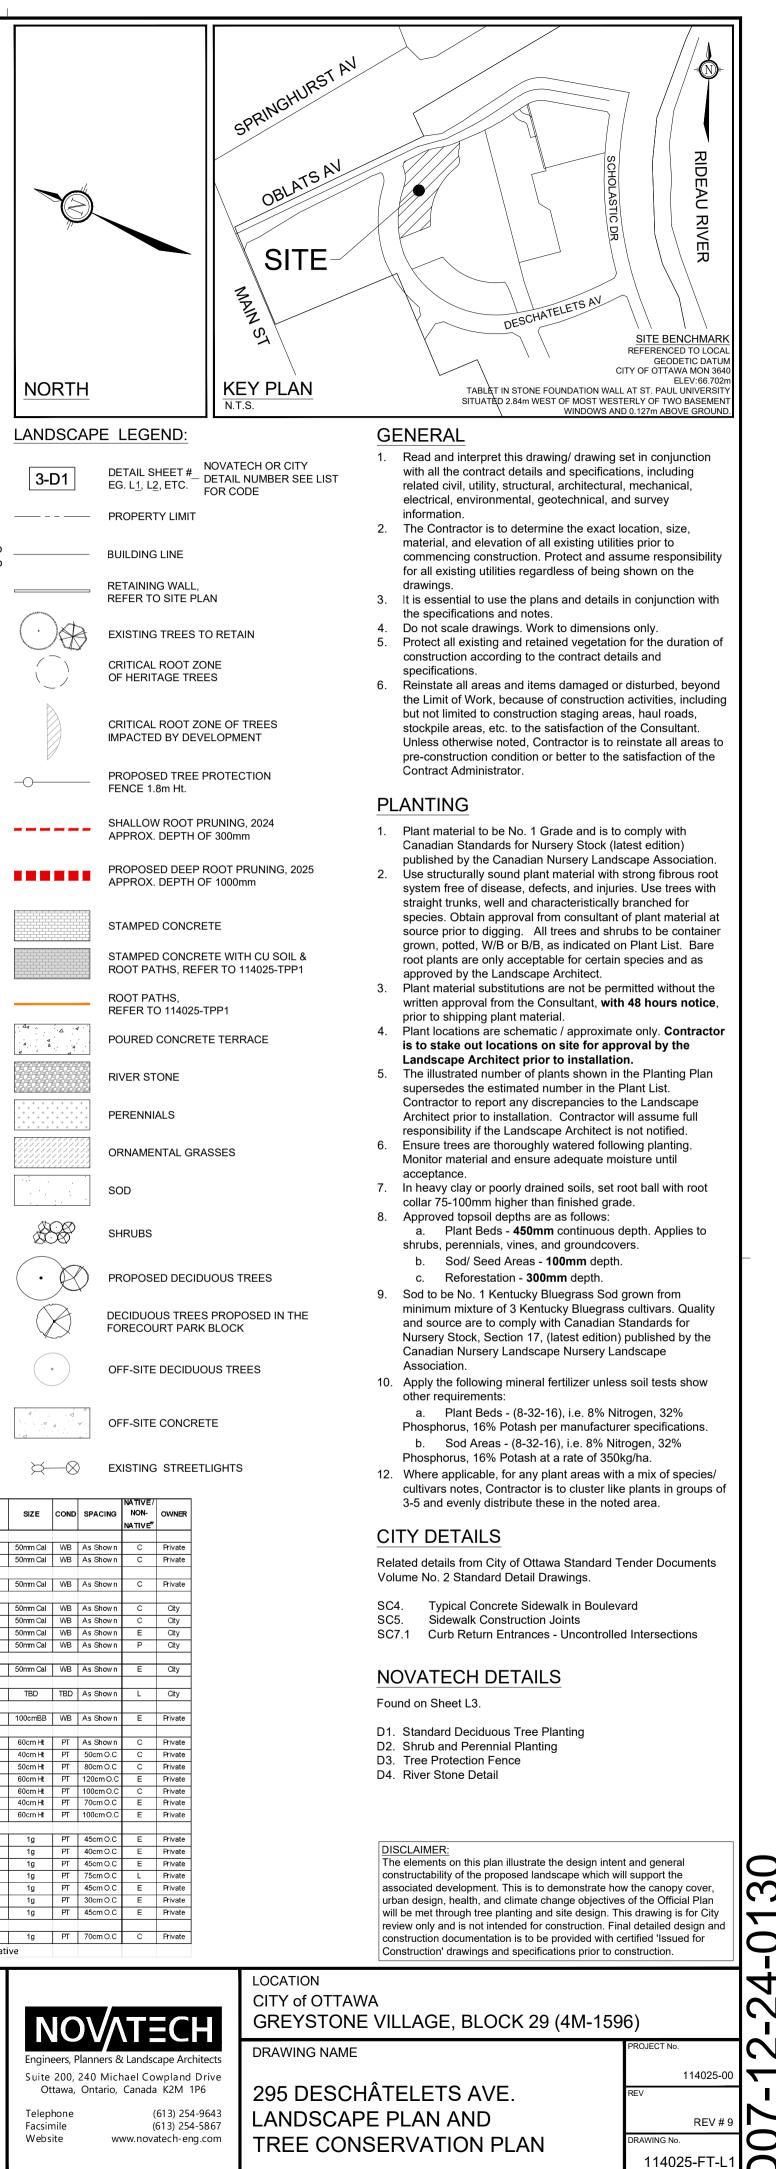

#19191

 \bigcirc

 \Box

 \sim