


Andrew McCreight
ANDREW MCCREIGHT
MANAGER, DEVELOPMENT REVIEW CENTRAL
PLANNING, DEVELOPMENT & BUILDING SERVICES
DEVELOPMENT DEPARTMENT, CITY OF OTTAWA


APPROVED
By Andrew McCreight at 8:44 am, Jun 19, 2025

- MATERIAL LEGEND & NOTES**
- 1 STONE VIBRER
 - 2 METAL PANEL & CEMENT BOARD, LIGHT GREY
 - 3 METAL PANEL & CEMENT BOARD, BROWN
 - 4 METAL PANEL & CEMENT BOARD, DARK GREY
 - 5 VERTICAL METAL PANEL & CEMENT BOARD, LIGHT GREY
 - 6 PRECAST PARAPET CAP
 - 7 OPAQUE GLASS RAILING
 - 8 OPAQUE FENCE
 - 9 BROOKSAFE GLASS

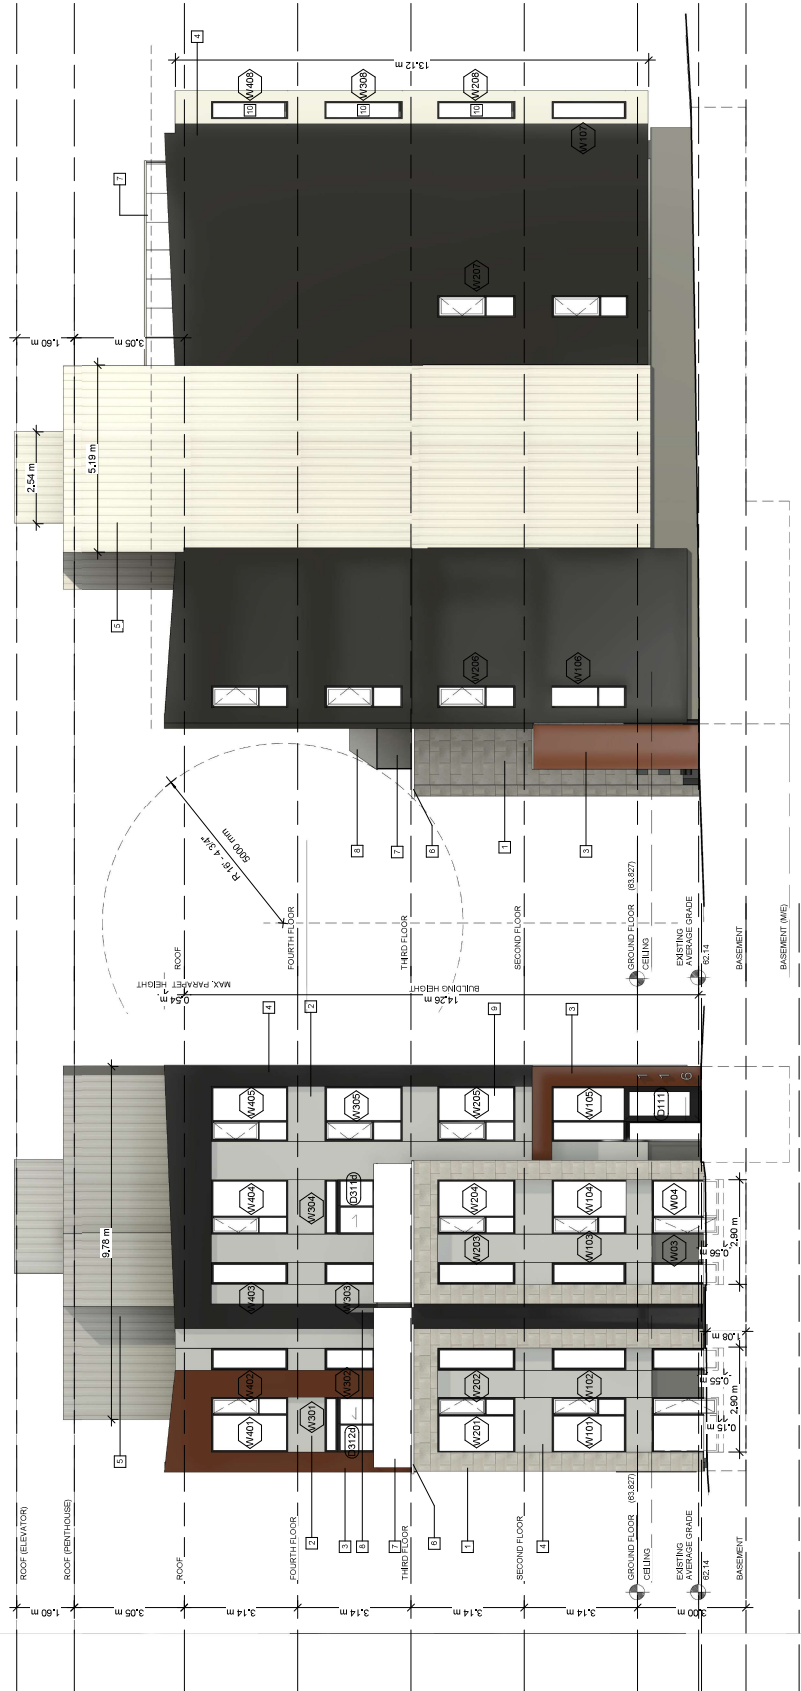

1 3/16" = 1'-0"

2 3/16" = 1'-0"

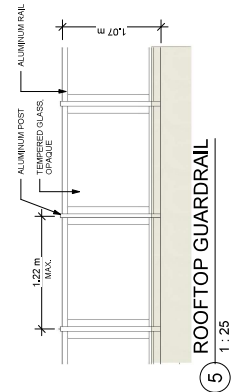

RAI

REGULATORY APPROVALS
146-1410-0002
146-1410-0003
146-1410-0004

APPROVED BY
146-1410-0002
146-1410-0003
146-1410-0004

ASSOCIATION
OF
ARCHITECTS
OF
ONTARIO

116-118 CARRUTHERS AVE.
FOUR STOREY LOW RISE
APARTMENT DWELLING

APPROVED BY
146-1410-0002
146-1410-0003
146-1410-0004

116-118 CARRUTHERS AVE.
FOUR STOREY LOW RISE
APARTMENT DWELLING

EAST AND NORTH
ELEVATIONS
146-1410-0002
146-1410-0003
146-1410-0004

10012

