



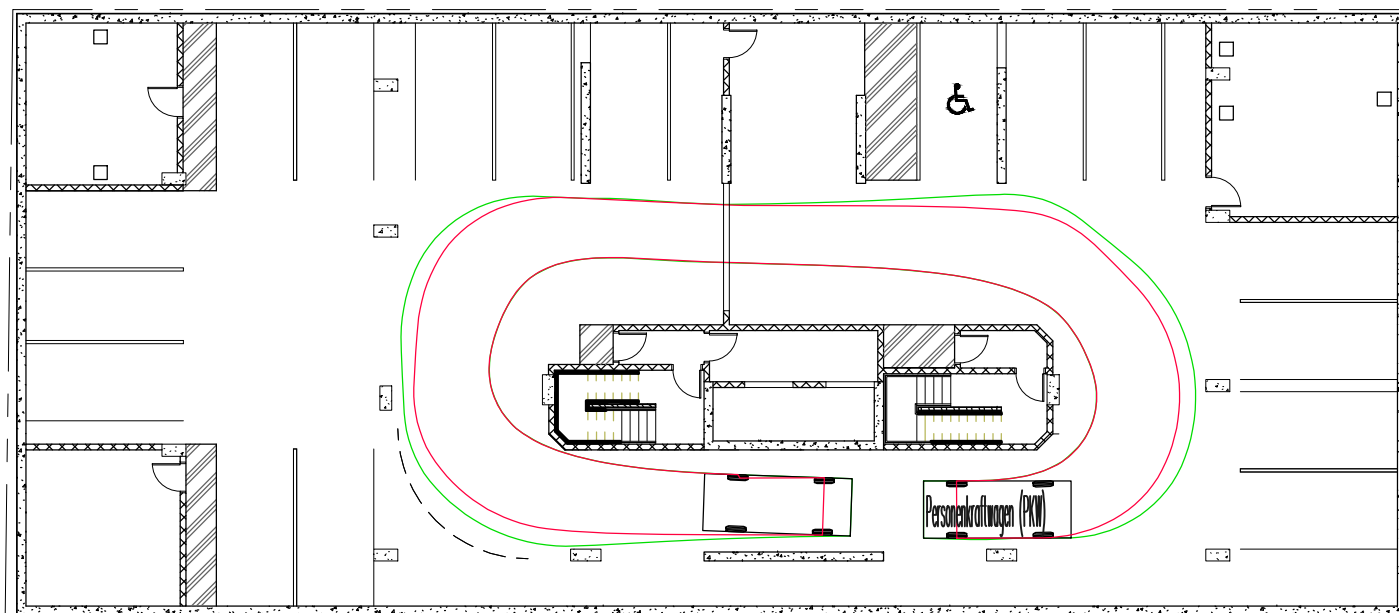

Engineers, Planners & Landscape Architects
Suite 200, 240 Michael Cowpland Drive
Ottawa, Ontario, Canada K2M 1P6

Telephone (613) 254-9643
Facsimile (613) 254-5867
Website www.novatech-eng.com

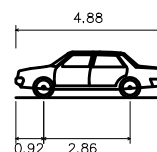

Personenkraftwagen (PKW)


Overall Length 4.880m
Overall Width 1.890m
Overall Body Height 1.519m
Min Body Ground Clearance 0.280m
Track Width 1.890m
Lock-to-lock time 4.00s
Wall to Wall Turning Radius 5.850m

254 ARGYLE AVENUE

TURNING MOVEMENT (PASSENGER CAR)


SCALE 1 : 250

DATE MAR 2025 JOB 123062 FIGURE TM-1

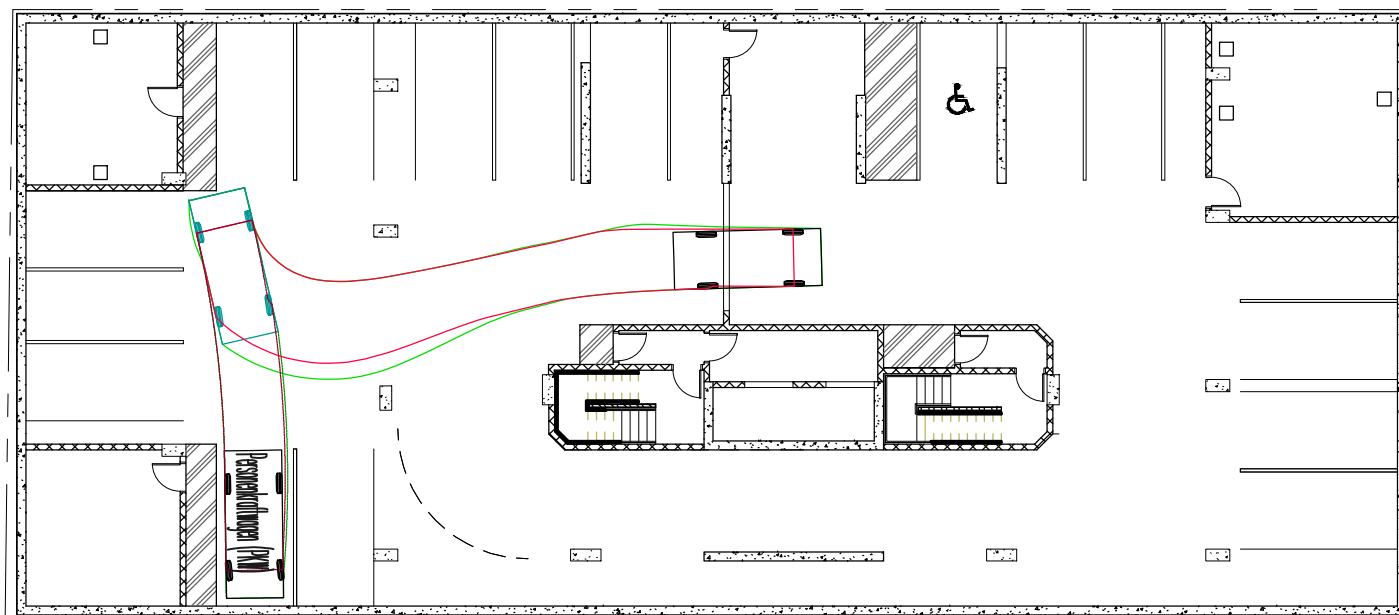

Engineers, Planners & Landscape Architects
Suite 200, 240 Michael Cowpland Drive
Ottawa, Ontario, Canada K2M 1P6

Telephone (613) 254-9643
Facsimile (613) 254-5867
Website www.novatech-eng.com

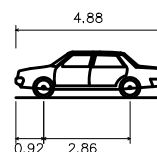

Personenkraftwagen (PKW)

Overall Length	4.880m
Overall Width	1.890m
Overall Body Height	1.519m
Min Body Ground Clearance	0.280m
Track Width	1.890m
Lock-to-lock time	4.00s
Wall to Wall Turning Radius	5.850m

254 ARGYLE AVENUE

TURNING MOVEMENT (PASSENGER CAR)


SCALE 1 : 250



DATE MAR 2025


JOB 123062

FIGURE TM-2

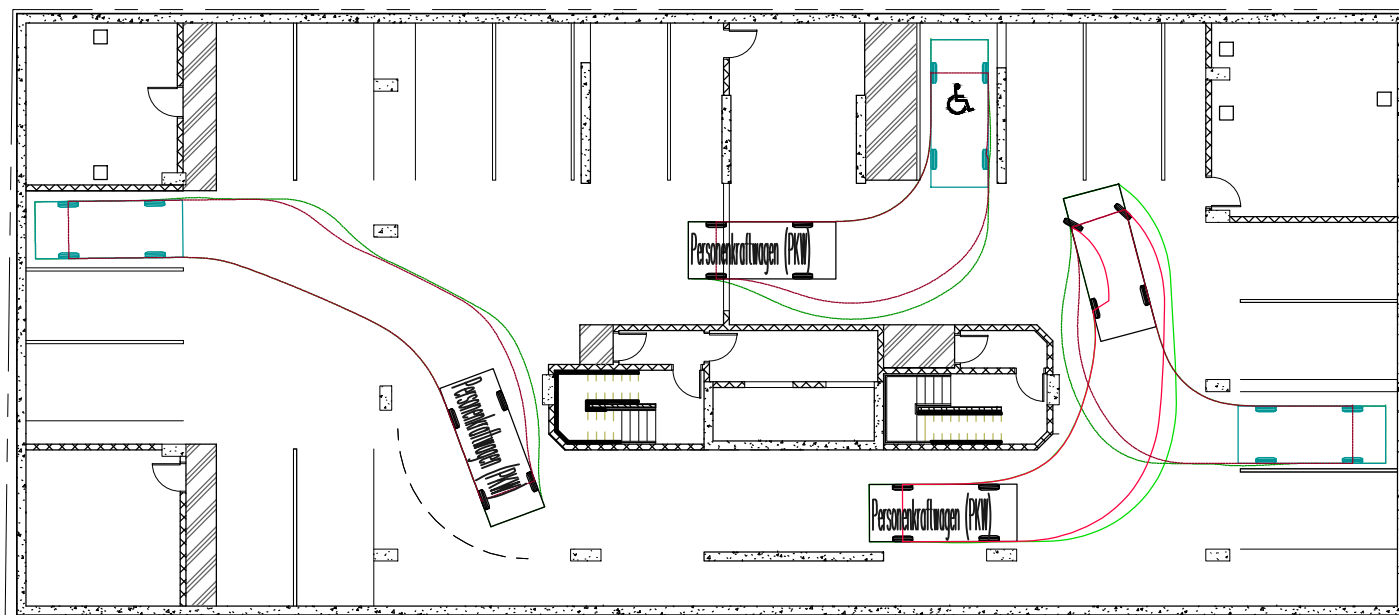

Engineers, Planners & Landscape Architects
Suite 200, 240 Michael Cowpland Drive
Ottawa, Ontario, Canada K2M 1P6

Telephone (613) 254-9643
Facsimile (613) 254-5867
Website www.novatech-eng.com

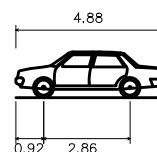

Personenkraftwagen (PKW)

Overall Length 4.880m
Overall Width 1.890m
Overall Body Height 1.519m
Min Body Ground Clearance 0.280m
Track Width 1.890m
Lock-to-lock time 4.00s
Wall to Wall Turning Radius 5.850m

254 ARGYLE AVENUE


TURNING MOVEMENT (PASSENGER CAR)

SCALE 1 : 250

DATE MAR 2025


JOB 123062

FIGURE TM-3

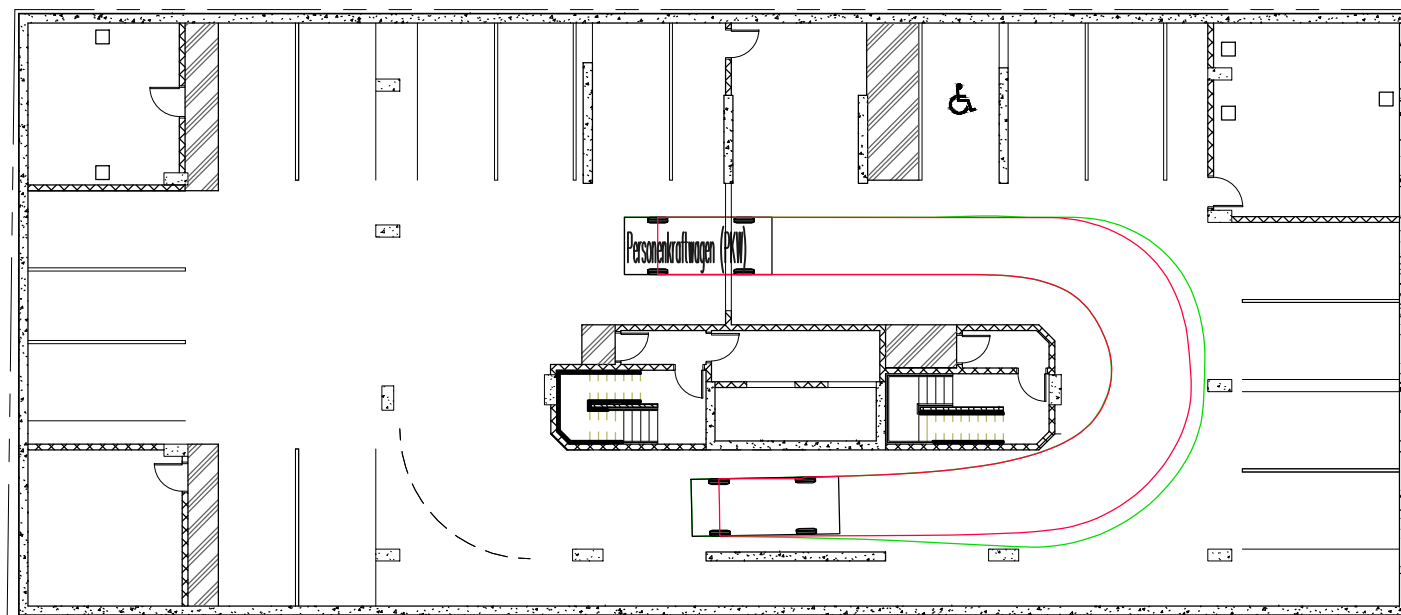

Engineers, Planners & Landscape Architects
Suite 200, 240 Michael Cowpland Drive
Ottawa, Ontario, Canada K2M 1P6

Telephone (613) 254-9643
Facsimile (613) 254-5867
Website www.novatech-eng.com

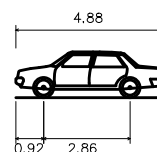

Personenkraftwagen (PKW)

Overall Length	4.880m
Overall Width	1.890m
Overall Body Height	1.519m
Min Body Ground Clearance	0.280m
Track Width	1.890m
Lock-to-lock time	4.00s
Wall to Wall Turning Radius	5.850m

254 ARGYLE AVENUE

TURNING MOVEMENT (PASSENGER CAR)

SCALE 1 : 250

DATE MAR 2025

JOB 123062

FIGURE TM-4