



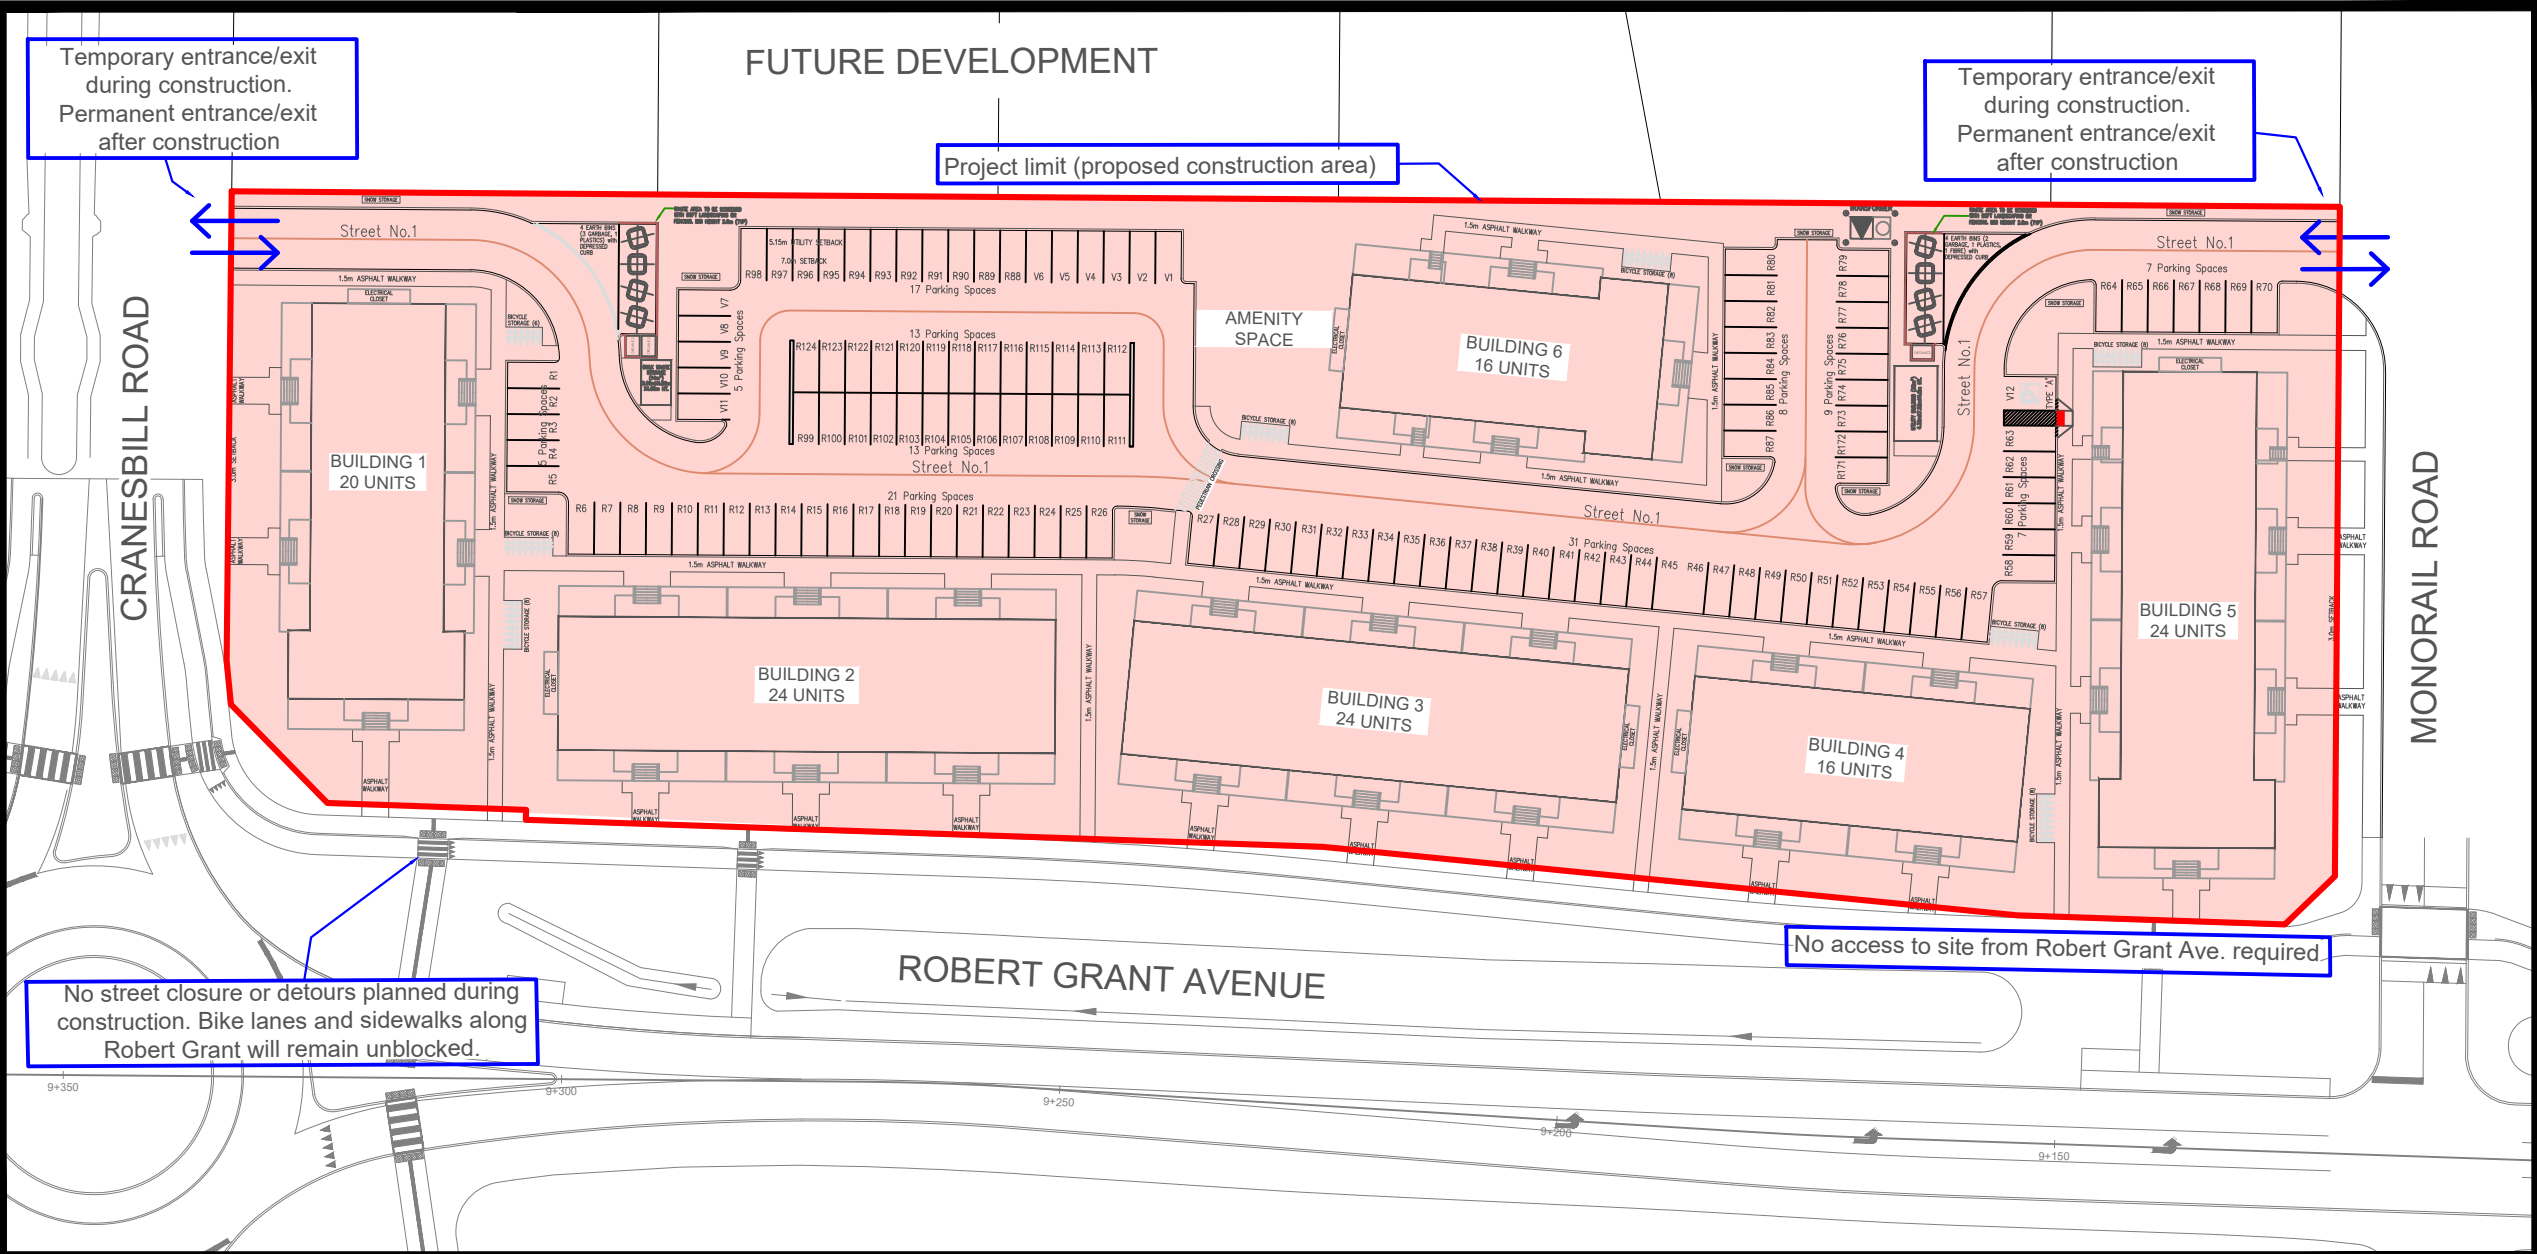

Abbott's Run Phase 2 - Block 13

Construction Management Plan

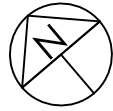

Scale
NTS
Figure
A