


1 DECIDUOUS TREE PLANTING

SCALE

NTS

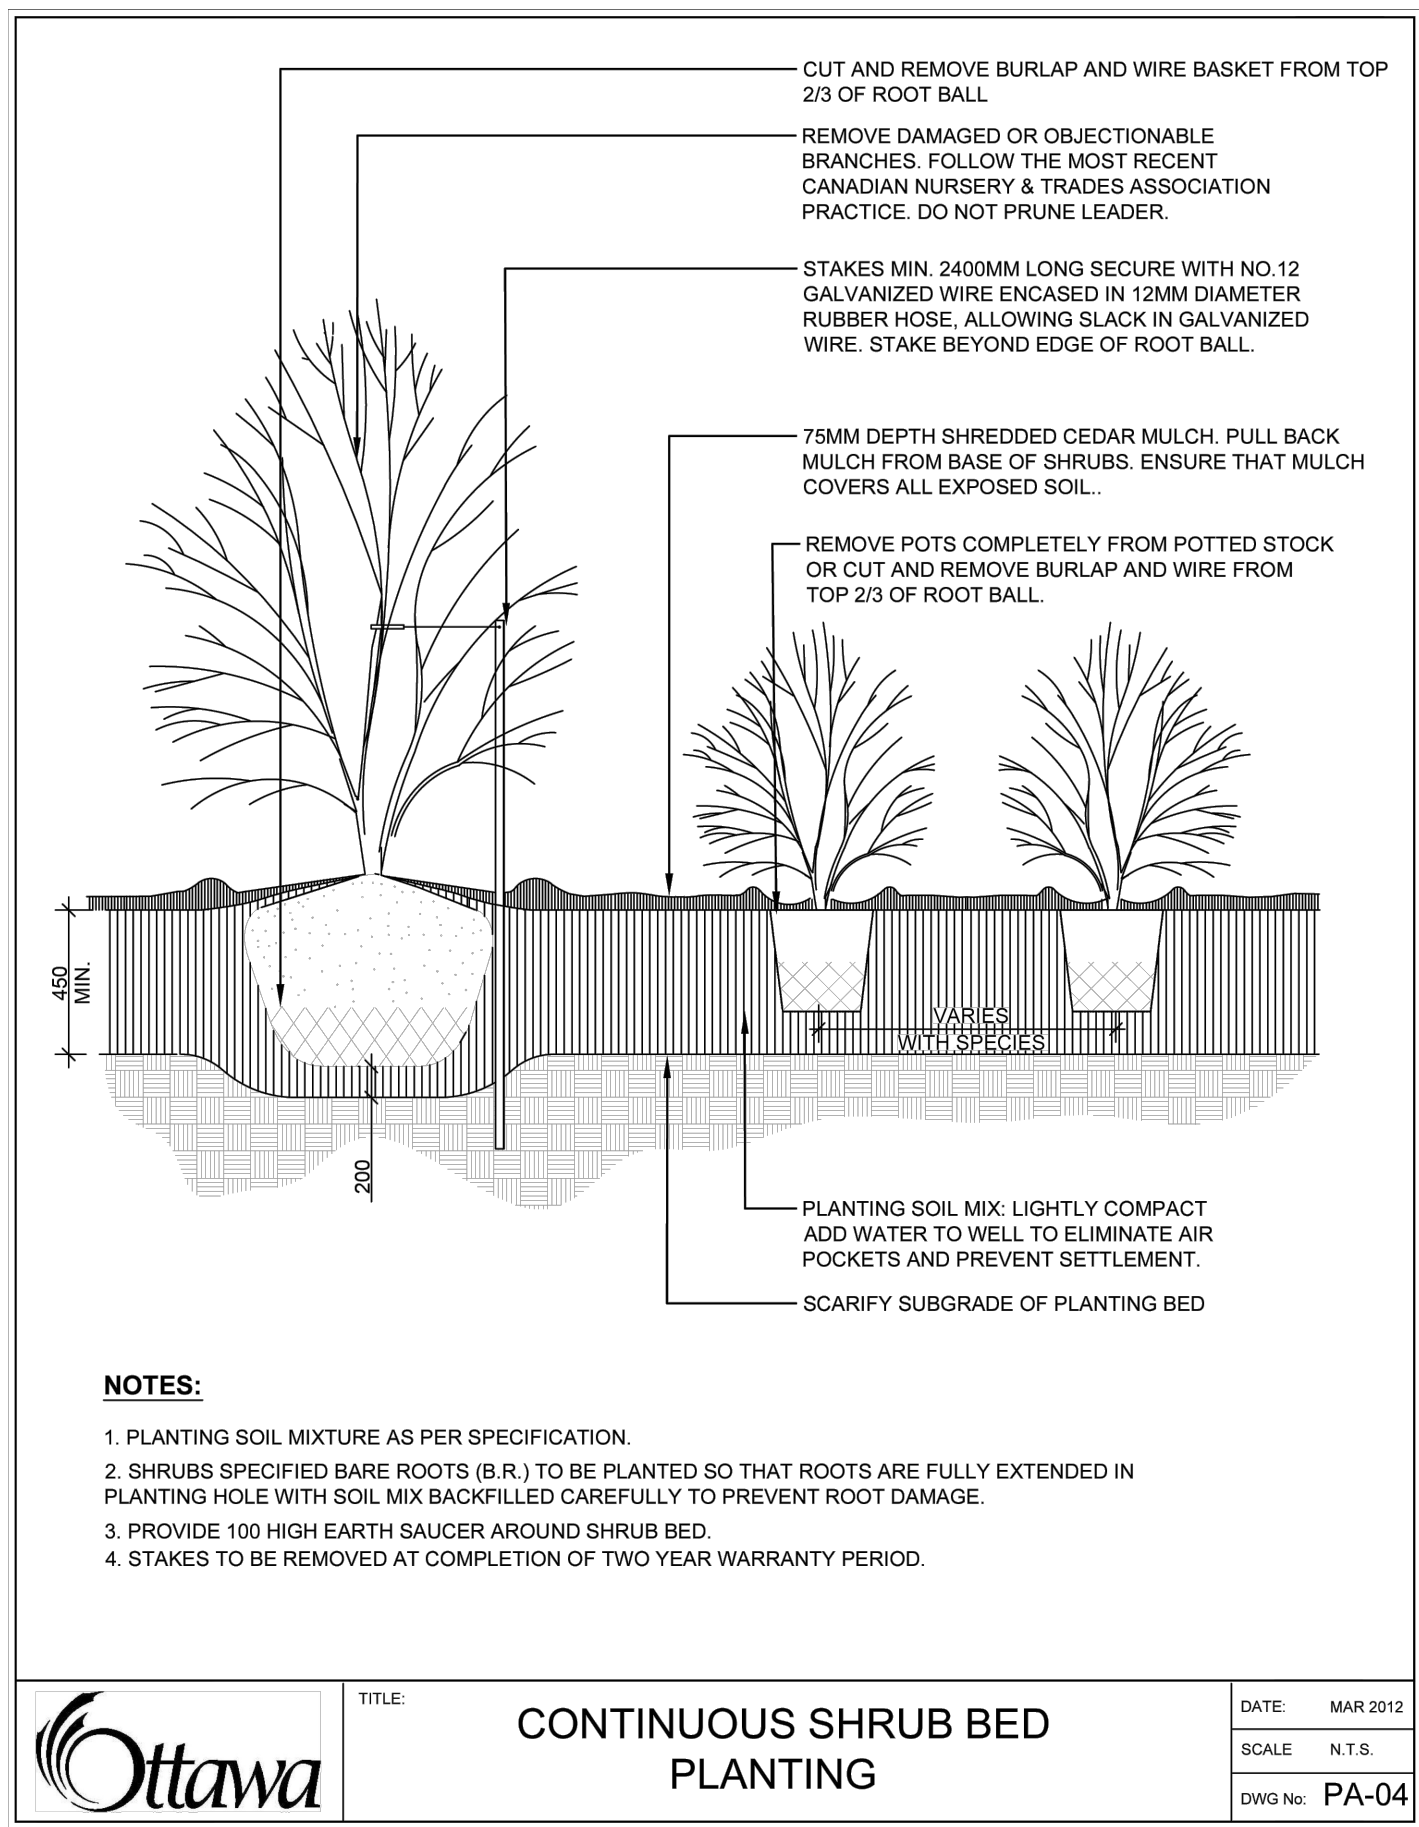

3 CONTINUOUS SHRUB BED PLANTING


SCALE

NTS

2 MULT-STEM TREE PLANTING

SCALE

NTS

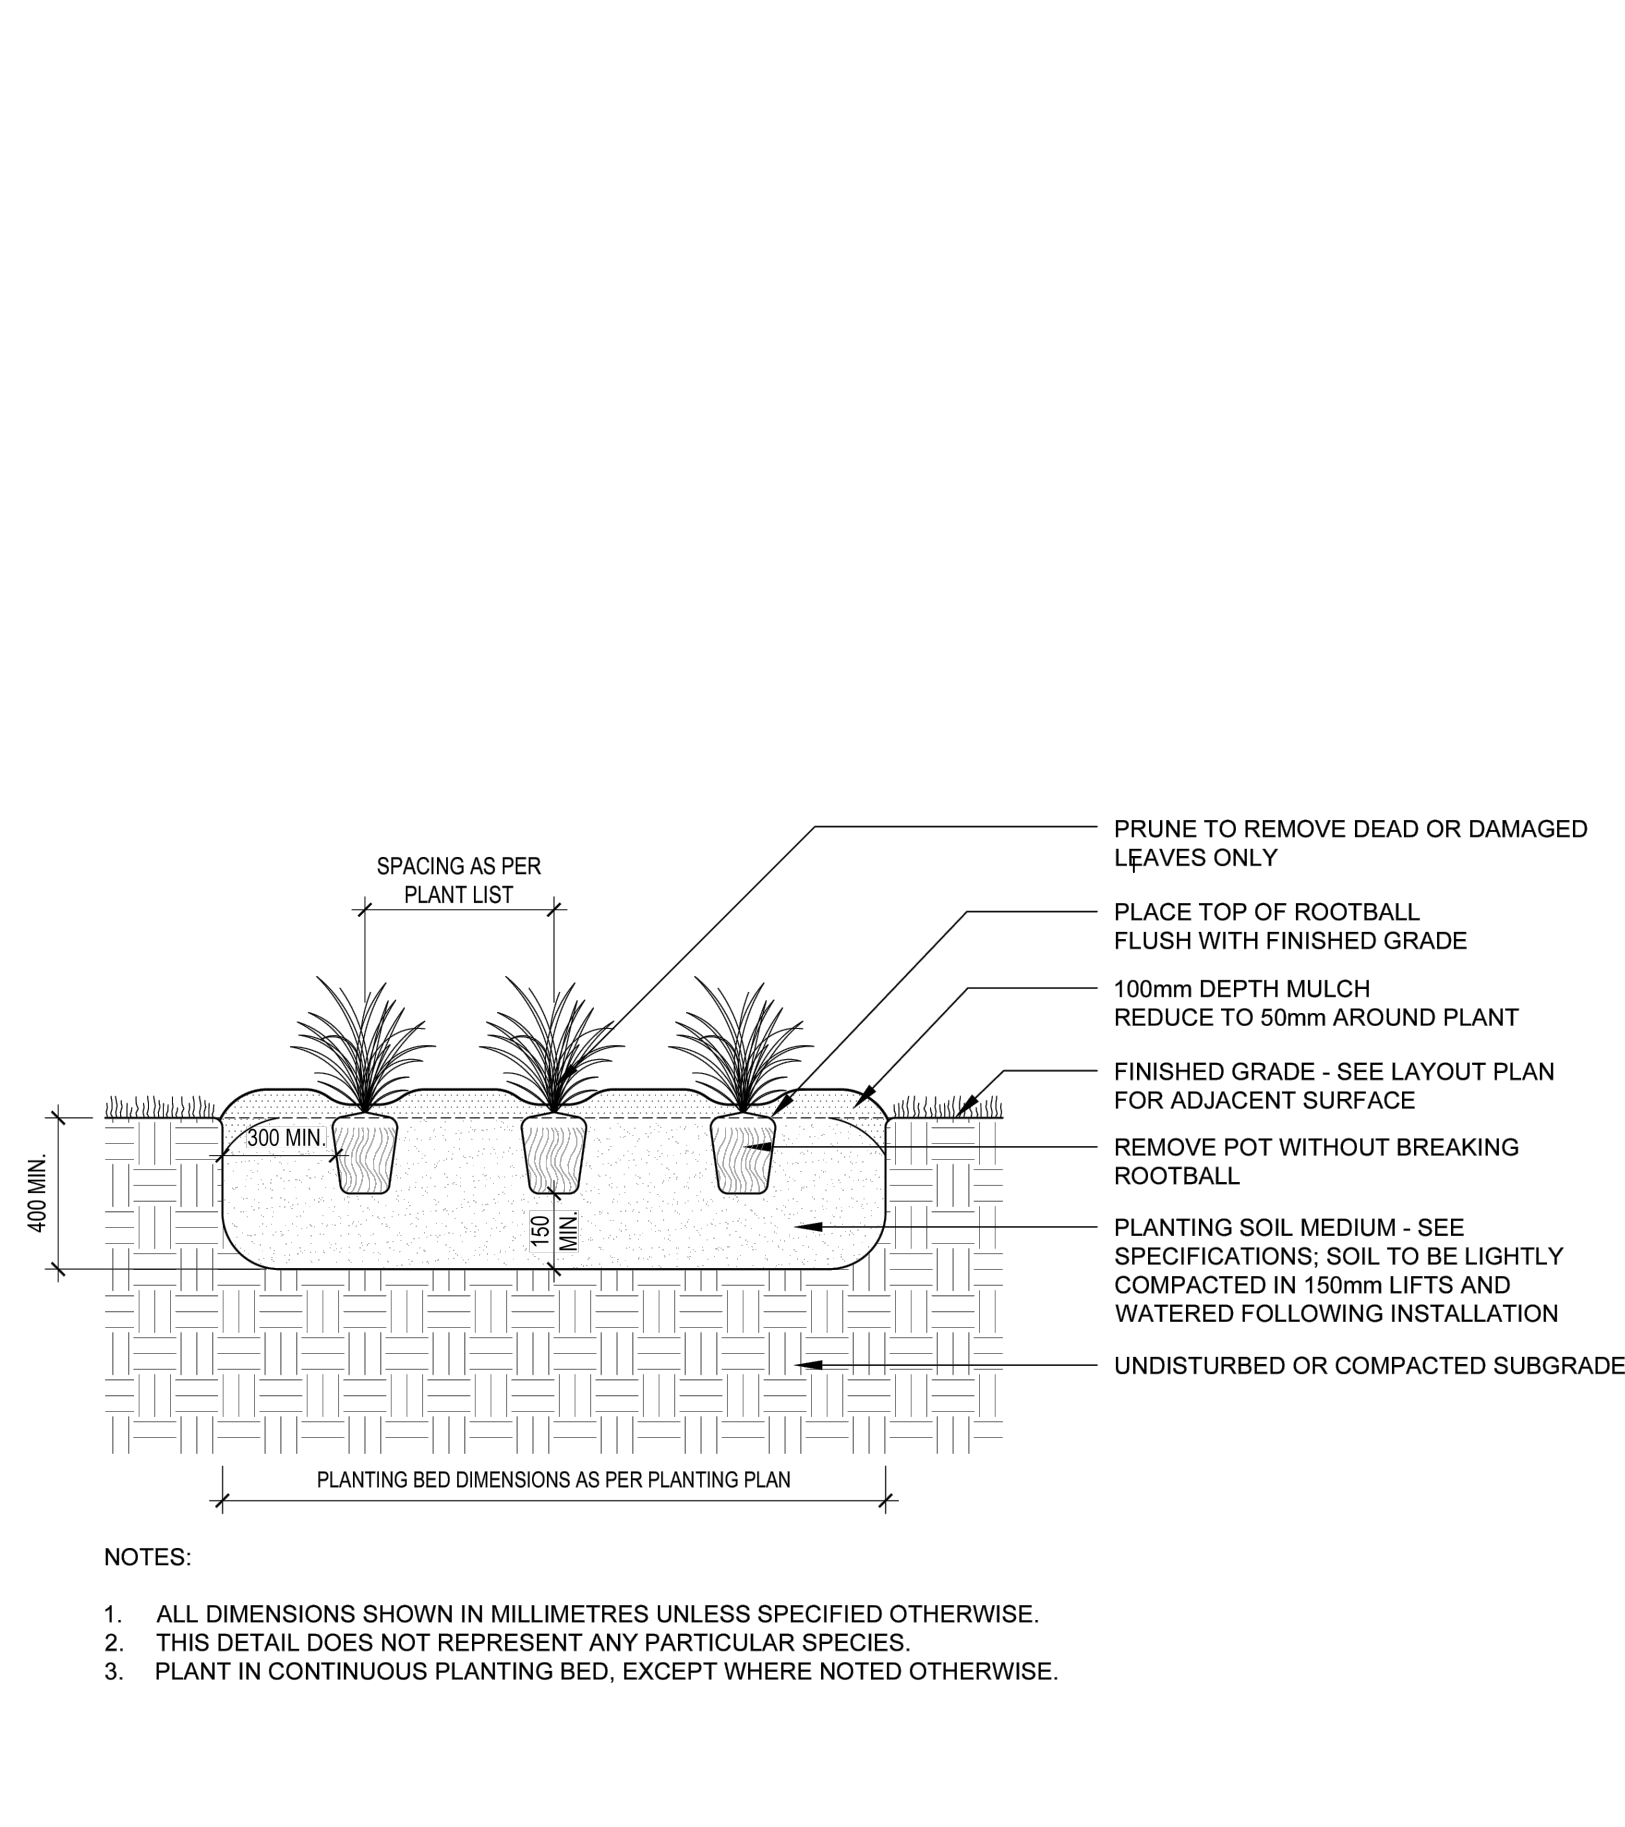

4 PERENNIAL HERBACEOUS PLANTING

SCALE

NTS

APPROVED
By sevignyjo at 10:34 am, Jul 29, 2025

JOHN SEVIGNY C.E.T.
MANAGER (A), DEVELOPMENT REVIEW EAST
PLANNING, DEVELOPMENT & BUILDING SERVICES
DEPARTMENT, CITY OF OTTAWA

KEYPLAN (NTS)
PART OF LOT 1 CONCESSION 11
GEOGRAPHIC TOWNSHIP OF CUMBERLAND
CITY OF OTTAWA

exp Services Inc.
t: +1.905.793.9800 | f: +1.905.793.0641
1595 Clark Boulevard
Brampton, ON L6T 4V1
Canada
www.exp.com



• BUILDINGS • EARTH & ENVIRONMENT • ENERGY •
• INDUSTRIAL • INFRASTRUCTURE • SUSTAINABILITY •



CHICK-FIL-A
ORLEANS
4280 Innes Road
Ottawa, ON

FSR#30042

BUILDING TYPE / SIZE: IP01 SE
RELEASE: XXXXXXXX

REVISION SCHEDULE		
NO.	DATE	DESCRIPTION
A	2024-10-04	ISSUED FOR SPA
B	2025-01-15	ISSUED FOR SPA
C	2025-04-14	ISSUED FOR SPA

CONSULTANT PROJECT #		BRM0023002042-H0
PROJECT STATUS		SPA
DATE		AUG. 16, 2024
DRAWN BY		L.Z.

Information contained on this drawing and in all digital files produced for above named project may not be reproduced in any manner without express written or verbal consent from authorized project representatives.

LANDSCAPE DETAIL
SHEET NUMBER

LD100

City File: D07-12-24-0131 & Plan: 17597