


E:\BRM\BRM-23002042-H060 Execution\65 Drawings\23002042-H0-LD100-RA.dwg  
16 April 2025

4

E

1000 SERIES

MPL-3300-00081

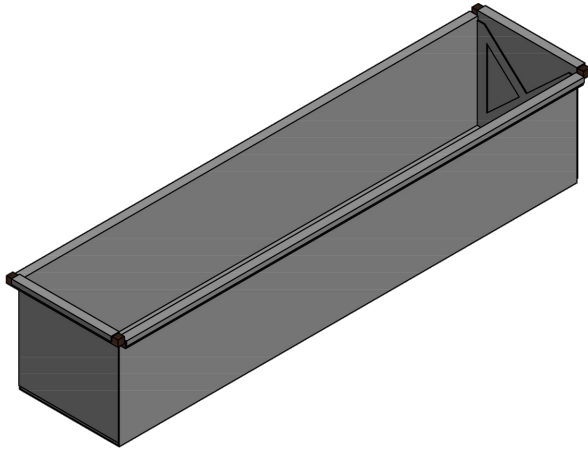

MATERIALS: STEEL AND THERMAL ASH TRIM

FINISH: NEUTRAL GLOSS SILVER 14

INSTALLATION: APPENDIX


TO SPECIFY: APPENDIX

HEIGHT: 15 1/8" (384 mm)

LENGTH: 72" (1829 mm)

DEPTH: 17 1/2" (446 mm)

WEIGHT: 154 lbs

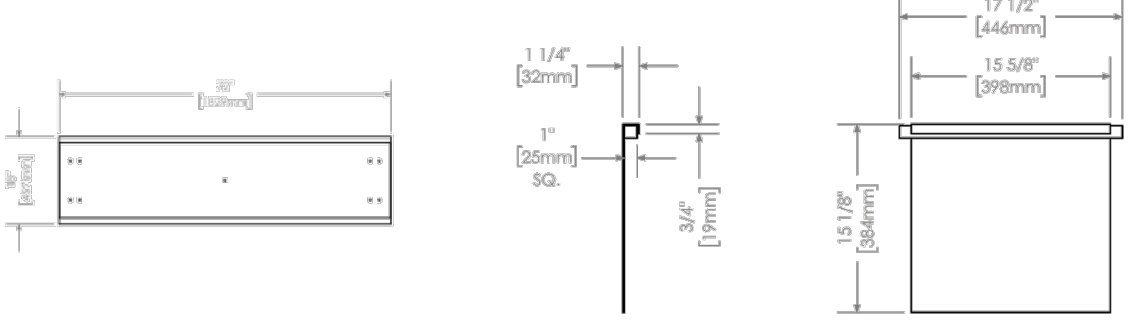

T 800 716 5004

F 877 260 8993

www.maglin.com

MAGLIN


Site Furniture

All drawings, specifications, design and details on this page remain the property of Maglin Site Furniture Inc. and may not be used without Maglin authorization.  
Details and specifications may vary due to continuing improvements of our products.

1 PLANTER COMPONENTS  
SCALE NTS

3

E

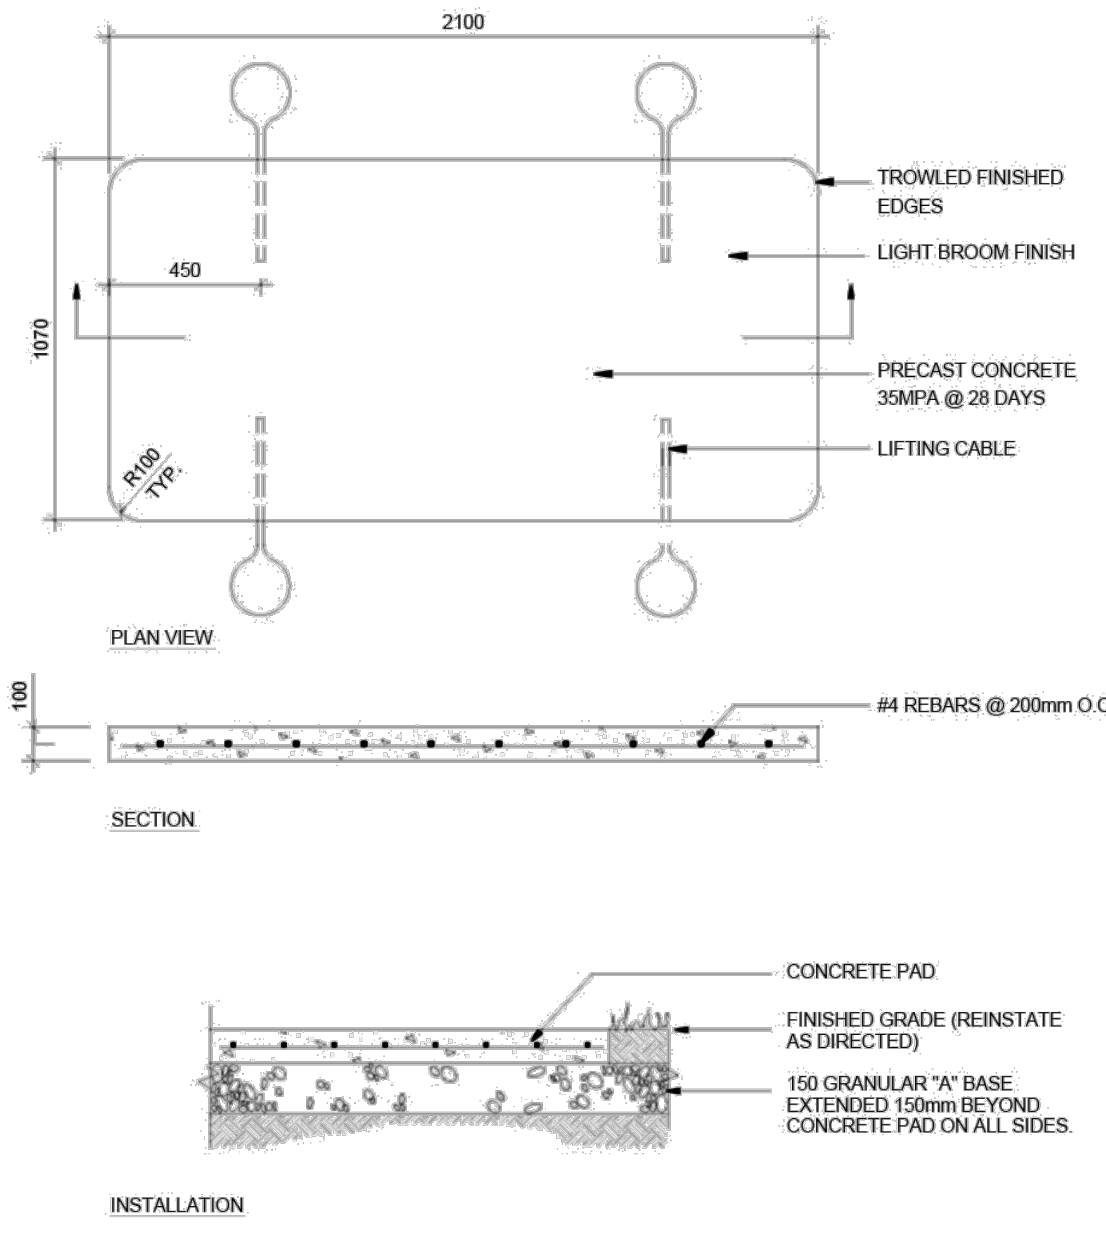

TITLE: CONCRETE PAD FOR BENCHES

DATE: MAR 2012


SCALE: N.T.S.

DWG NO: PF-03

2 CONCRETE BED FOR BENCH  
SCALE NTS

2

E

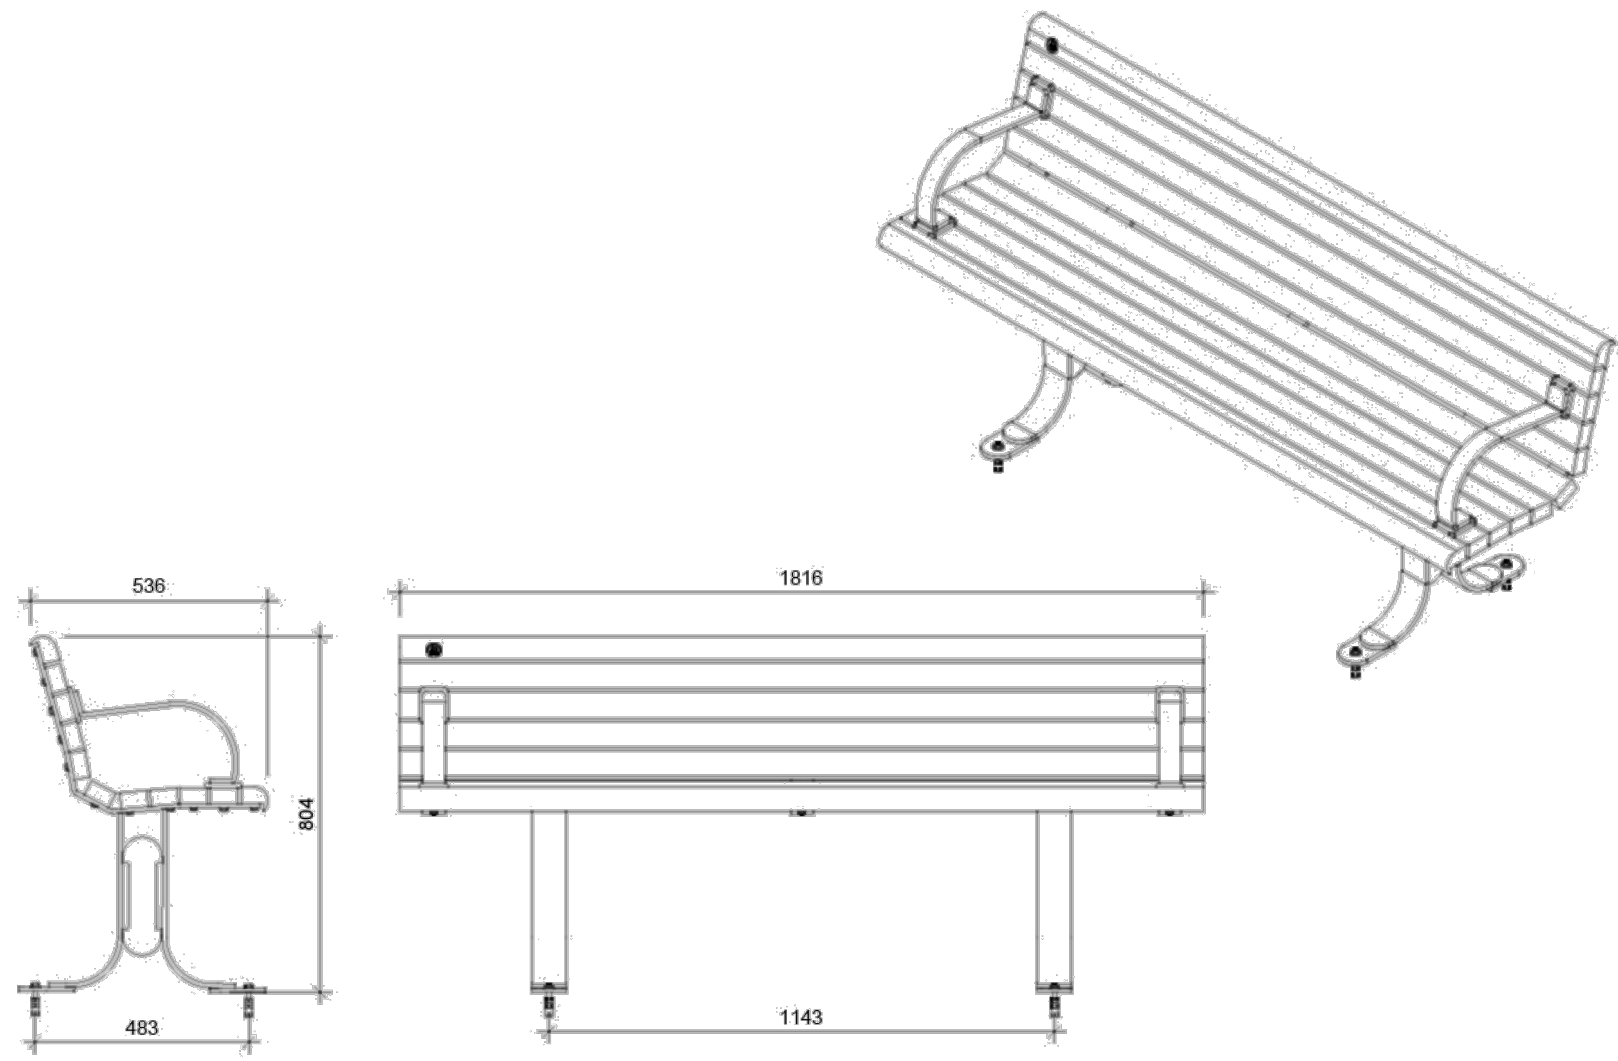

TITLE: CITY OF OTTAWA STANDARD BENCH DETAIL

DATE: MAR 2012

SCALE: N.T.S.


DWG NO: PF-01

3 BENCH DETAIL  
SCALE NTS

4

E

NOTES:  
1. 3'-0" HANDRAIL HEIGHT TO BE USED ALONG OPEN SIDED LEVEL WALKING SURFACES THAT ARE LOCATED LESS THAN 2'-6" ABOVE A FLOOR OR GRADE BELOW. 3'-6" GUARDRAIL HEIGHT REQUIRED ALONG OPEN SIDED LEVEL WALKING SURFACES THAT ARE LOCATED 2'-6" OR GREATER ABOVE A FLOOR OR GRADE BELOW OR WHERE REQUIRED BY A.H.J. OR OTHER GOVERNING CODE / REGULATION. ARCHITECT TO VERIFY SITE SPECIFIC CONDITIONS & COORDINATE.  
2. ALL ALUMINUM TO BE .062" TOP WALL, .078 SIDE WALL.  
3. USE ONLY COMMERCIAL GRADE ALUMINUM FENCING WITH

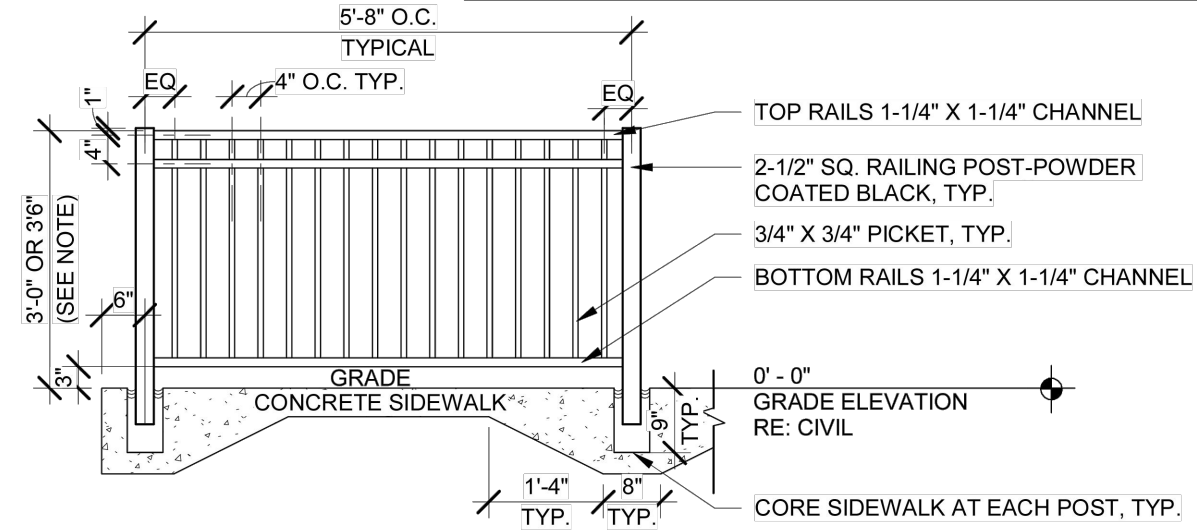

TYPICAL ALUMINUM GUARDRAIL

FIELD EMBEDMENT DETAIL

EMBEDDED POST DETAIL

DESIGN

02800

ALUMINUM GUARDRAIL

10/04/18


DWG

1/1

4 ALUMINUM GUARDRAIL  
SCALE NTS

3

E

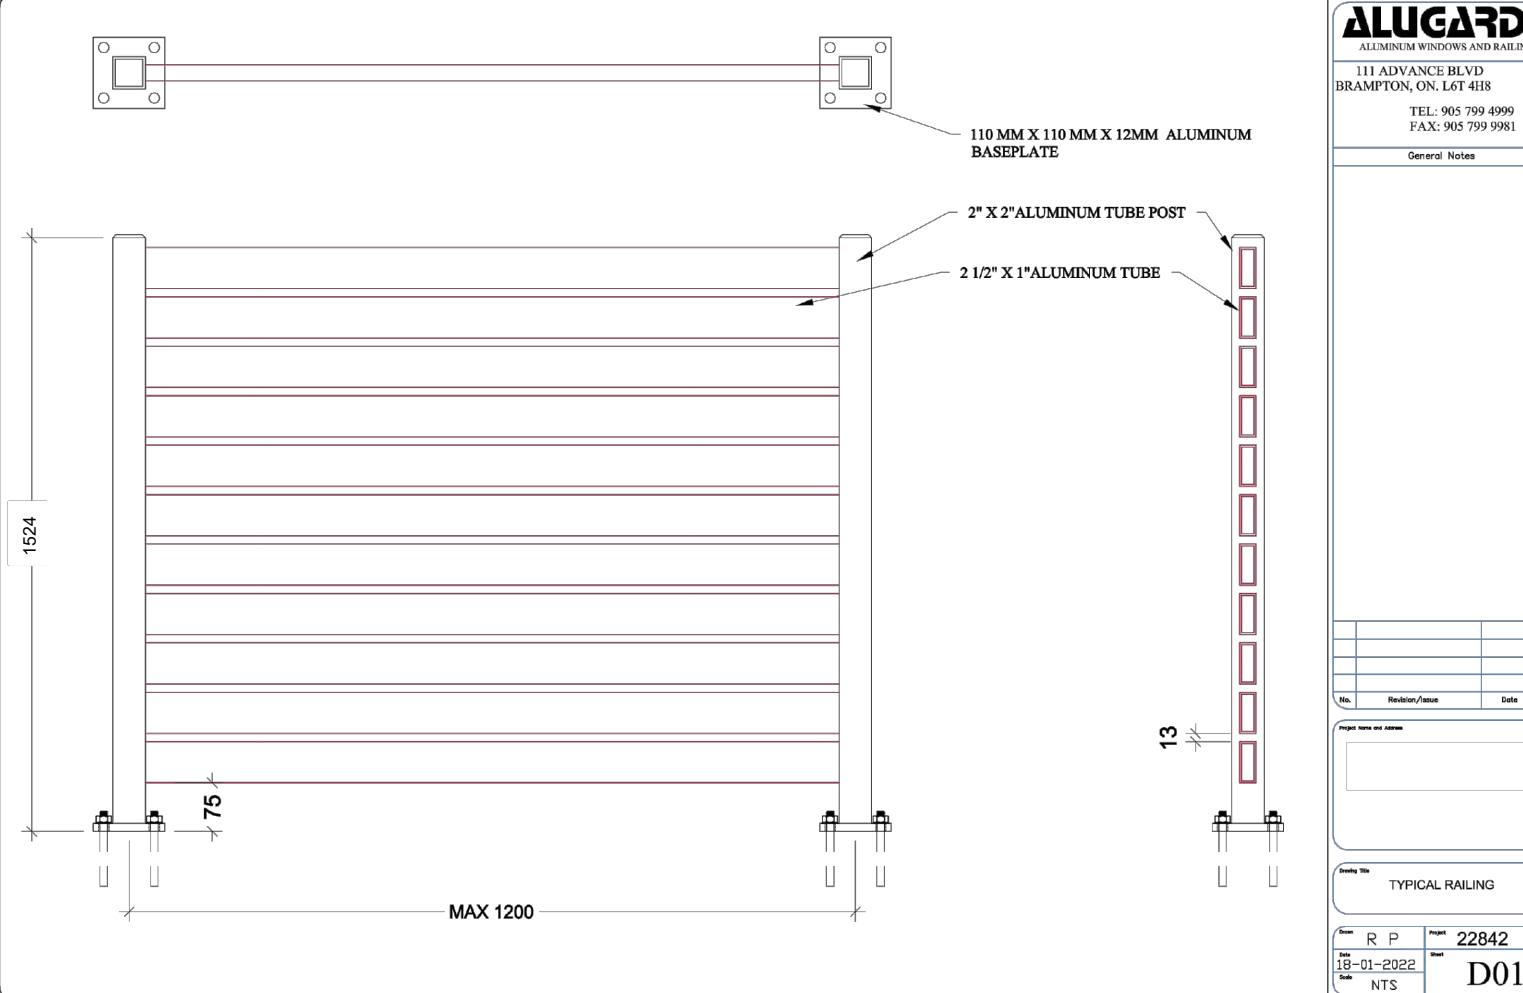

TITLE: METAL SCREEN

DATE: MAR 2012

SCALE: N.T.S.

DWG NO: PF-04


5 METAL SCREEN  
SCALE NTS

Chick-fil-A

Chick-fil-A  
5200 Buffington Road  
Atlanta, Georgia 30349-2998

exp Services Inc.  
t: +1 905.793.9800 | f: +1 905.793.0641  
1595 Clark Boulevard  
Brampton, ON L6T 4V1  
Canada  
www.exp.com

• BUILDINGS • EARTH & ENVIRONMENT • ENERGY •  
• INDUSTRIAL • INFRASTRUCTURE • SUSTAINABILITY •

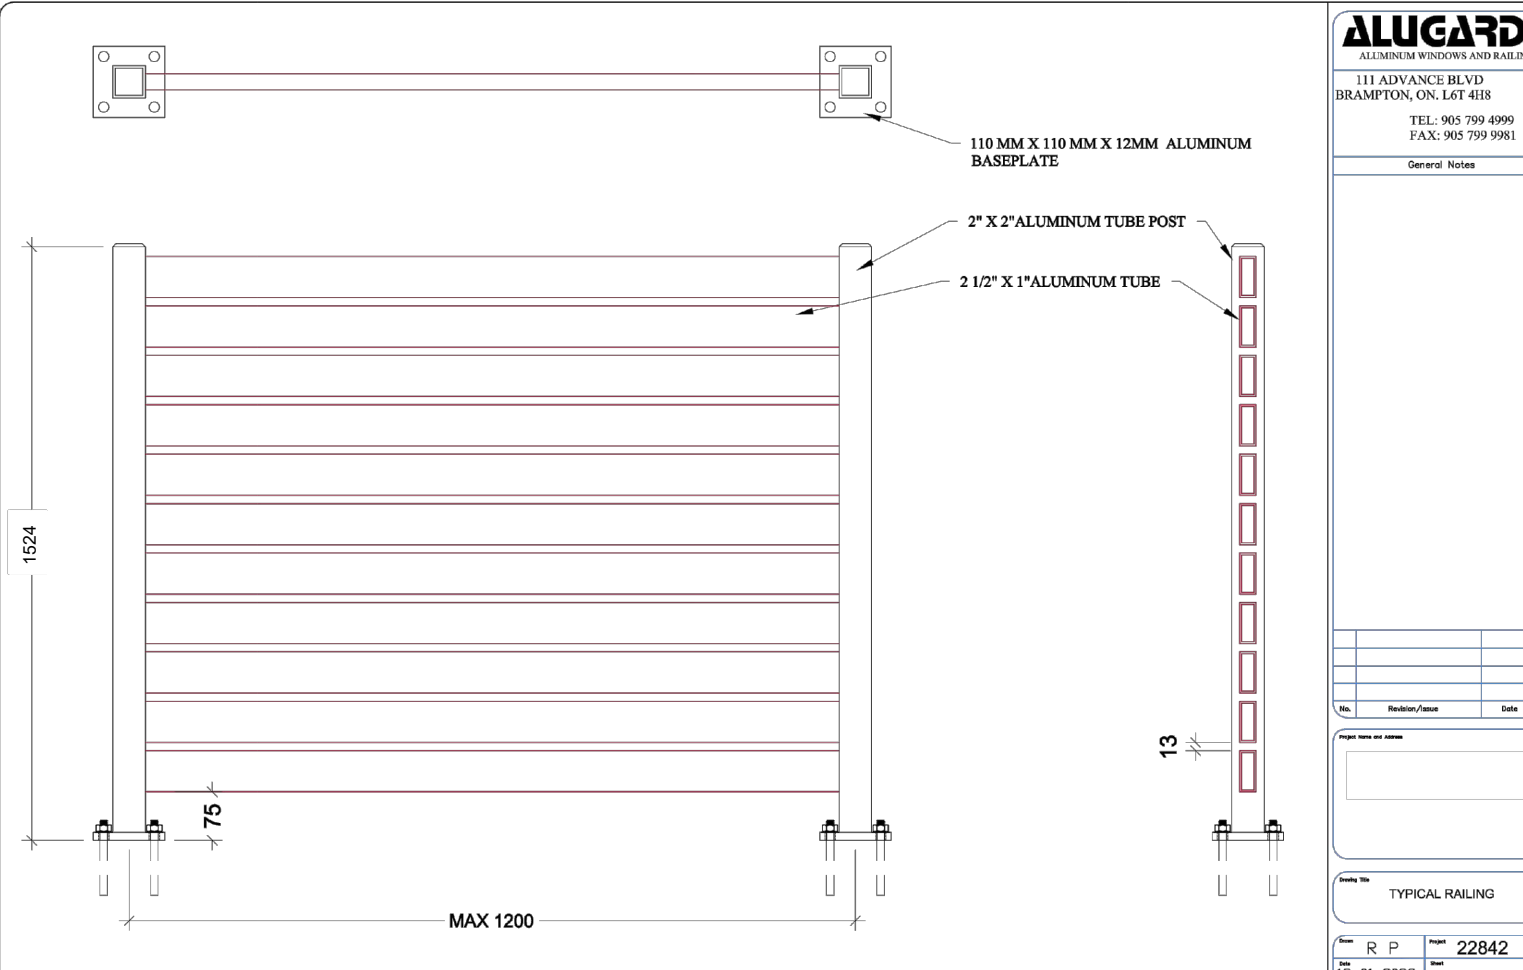  
JOHN SEVIGNY C.E.T.  
MANAGER (A), DEVELOPMENT REVIEW EAST  
PLANNING, DEVELOPMENT & BUILDING SERVICES  
DEPARTMENT, CITY OF OTTAWA  
APPROVED  
By sevignyo at 10:35 am, Jul 29, 2025

CHICK-FIL-A  
ORLEANS  
4280 Innes Road  
Ottawa, ON

FSR#30042

BUILDING TYPE / SIZE: ip01 SE  
RELEASE: XXXXXXXX

REVISION SCHEDULE		
NO.	DATE	DESCRIPTION
A	2024-10-04	ISSUED FOR SPA
B	2025-01-15	ISSUED FOR SPA
C	2025-04-14	ISSUED FOR SPA

CONSULTANT PROJECT #	BRM0023002042-H0
PROJECT STATUS	SPA
DATE	AUG. 16, 2024
DRAWN BY	L.Z.

Information contained on this drawing and in all digital files produced for above named project may not be reproduced in any manner without express written or verbal consent from authorized project representatives.

LANDSCAPE DETAIL

SHEET NUMBER

LD102

City File: D07-12-24-0131 & Plan: 17597