


Fire Truck Inbound Turning Movements

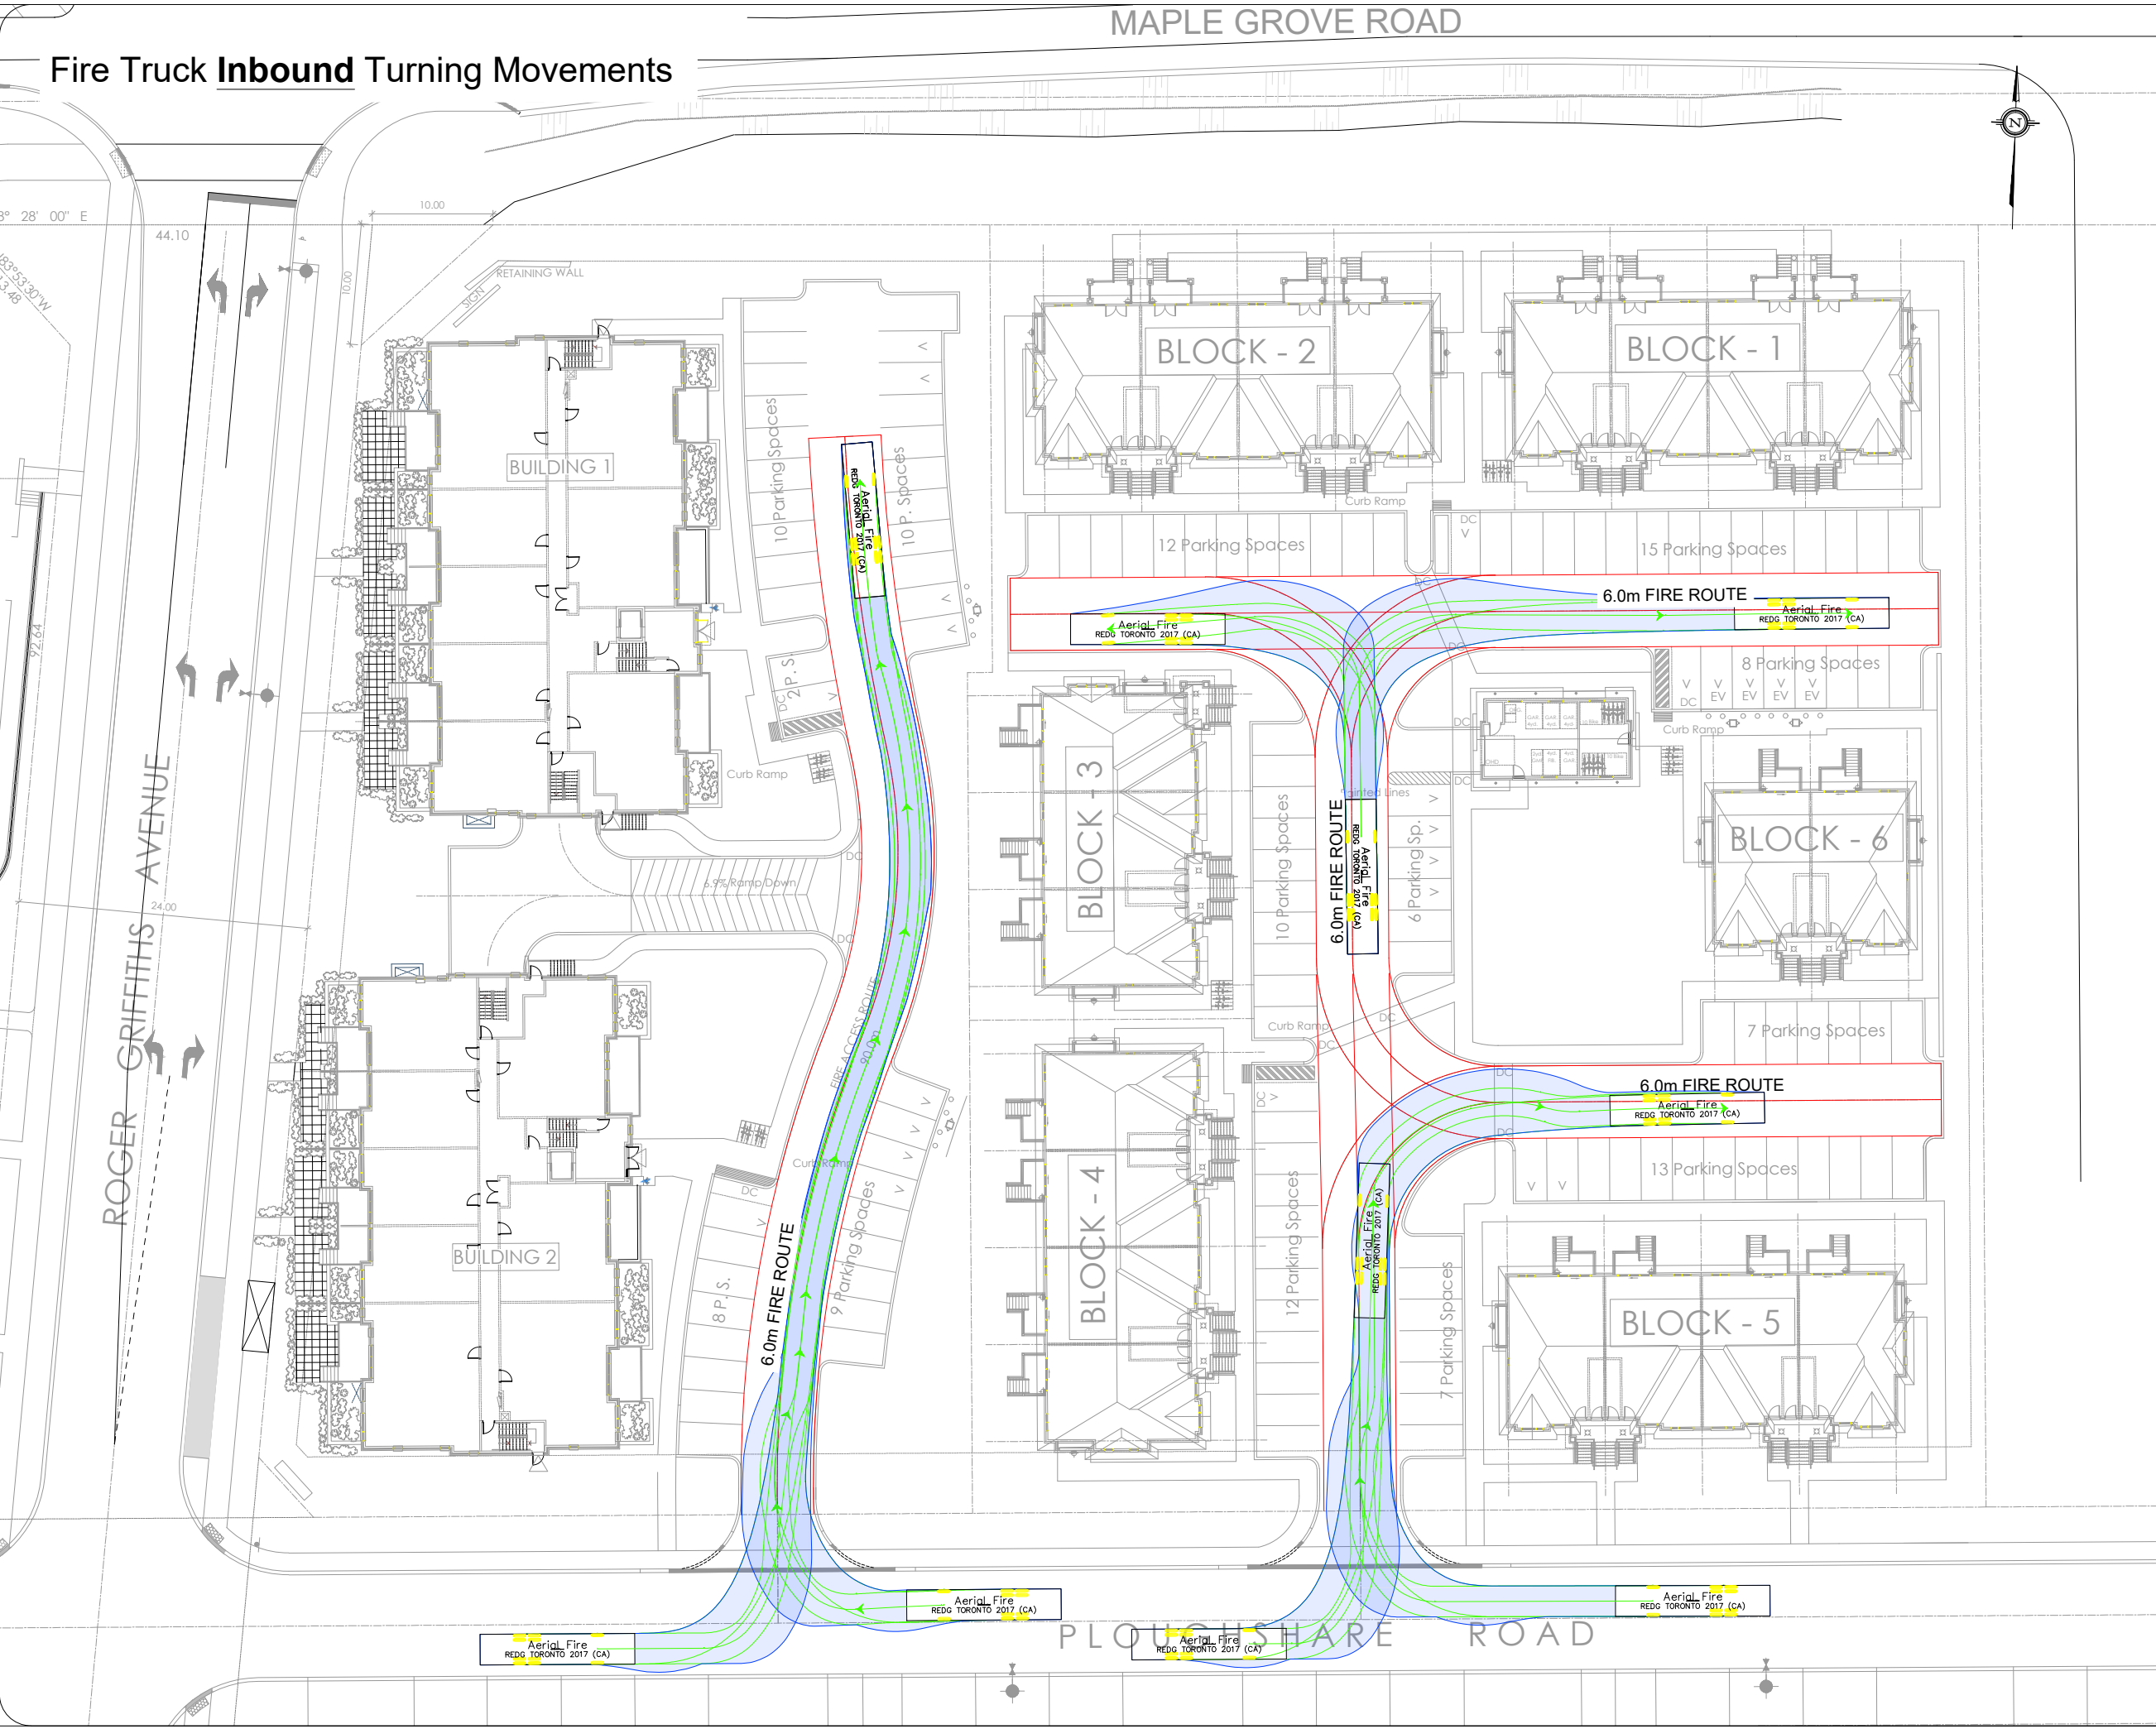

Notes:

Key Plan:

12.80
3.09 5.84

Aerial Fire

	Width	Track	Lock to Lock Time	Steering Angle
	: 2.54	: 2.54	: 6.0	: 37.0

02	Issued for Submission	AN	2025-07-02
01	Issued to Client:	AN	2025-06-19
REV:	DESCRIPTION:	BY:	DATE:
STATUS:			

CGH Transportation
6 Plaza Court
Ottawa, ON
K2H 7W1
(343) 999-9117





CLIENT: Richcraft Homes

ARCHITECT:

SITE: 815 Roger Griffiths Ave

TITLE: Turning Movement Analysis
Fire Turning Movements

SCALE AT A3: NTS	DATE: 2025-07-02	DRAWN: AN	CHECKED: JK
PROJECT NO: 2025-003	DRAWING NO: 001	REVISION: 02	

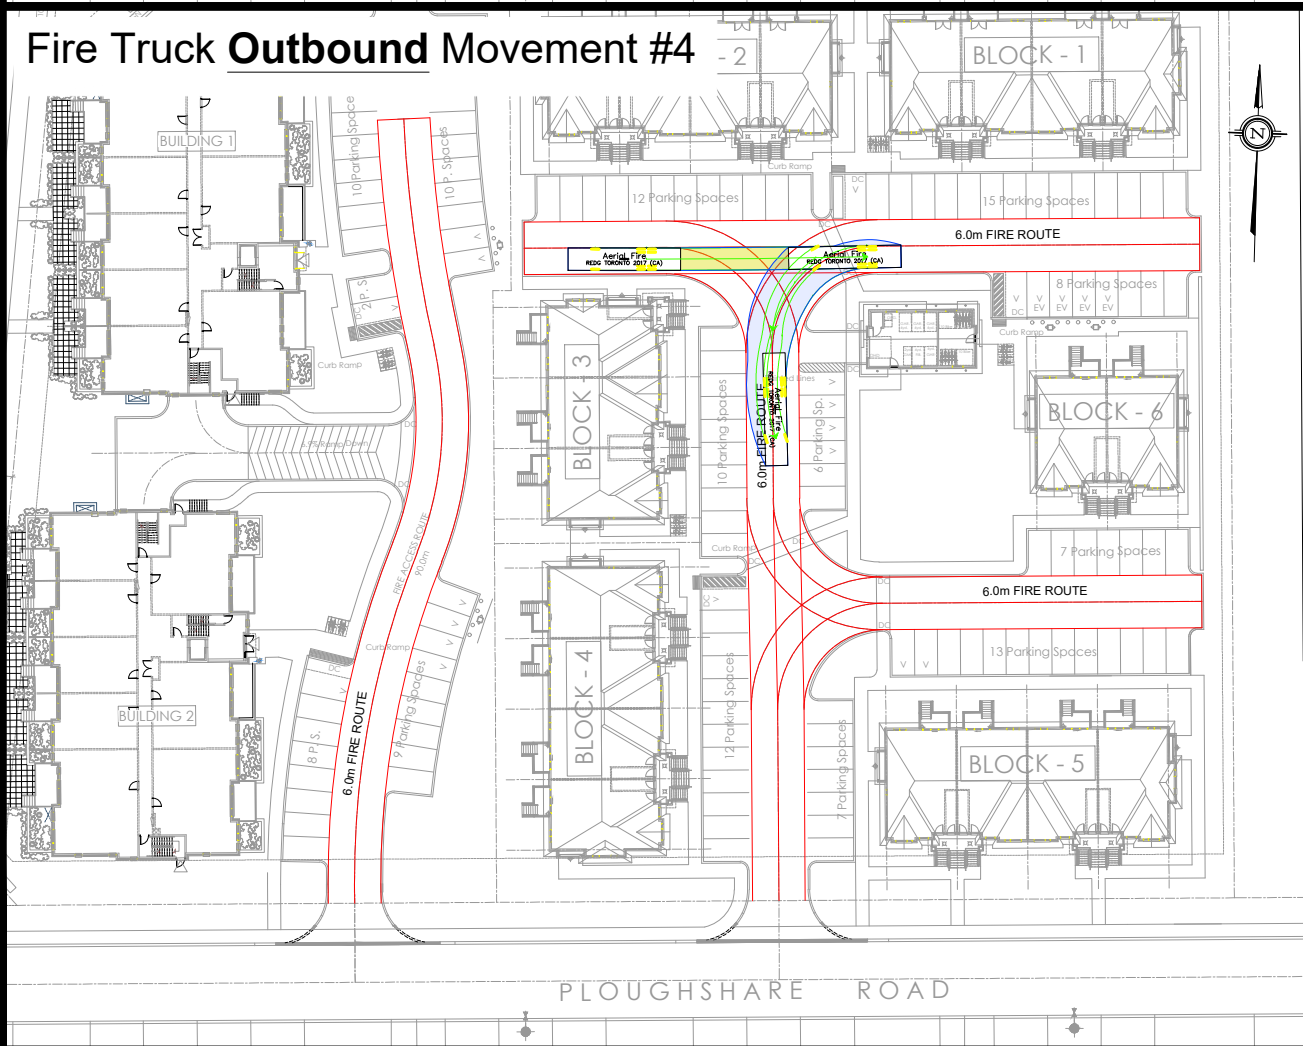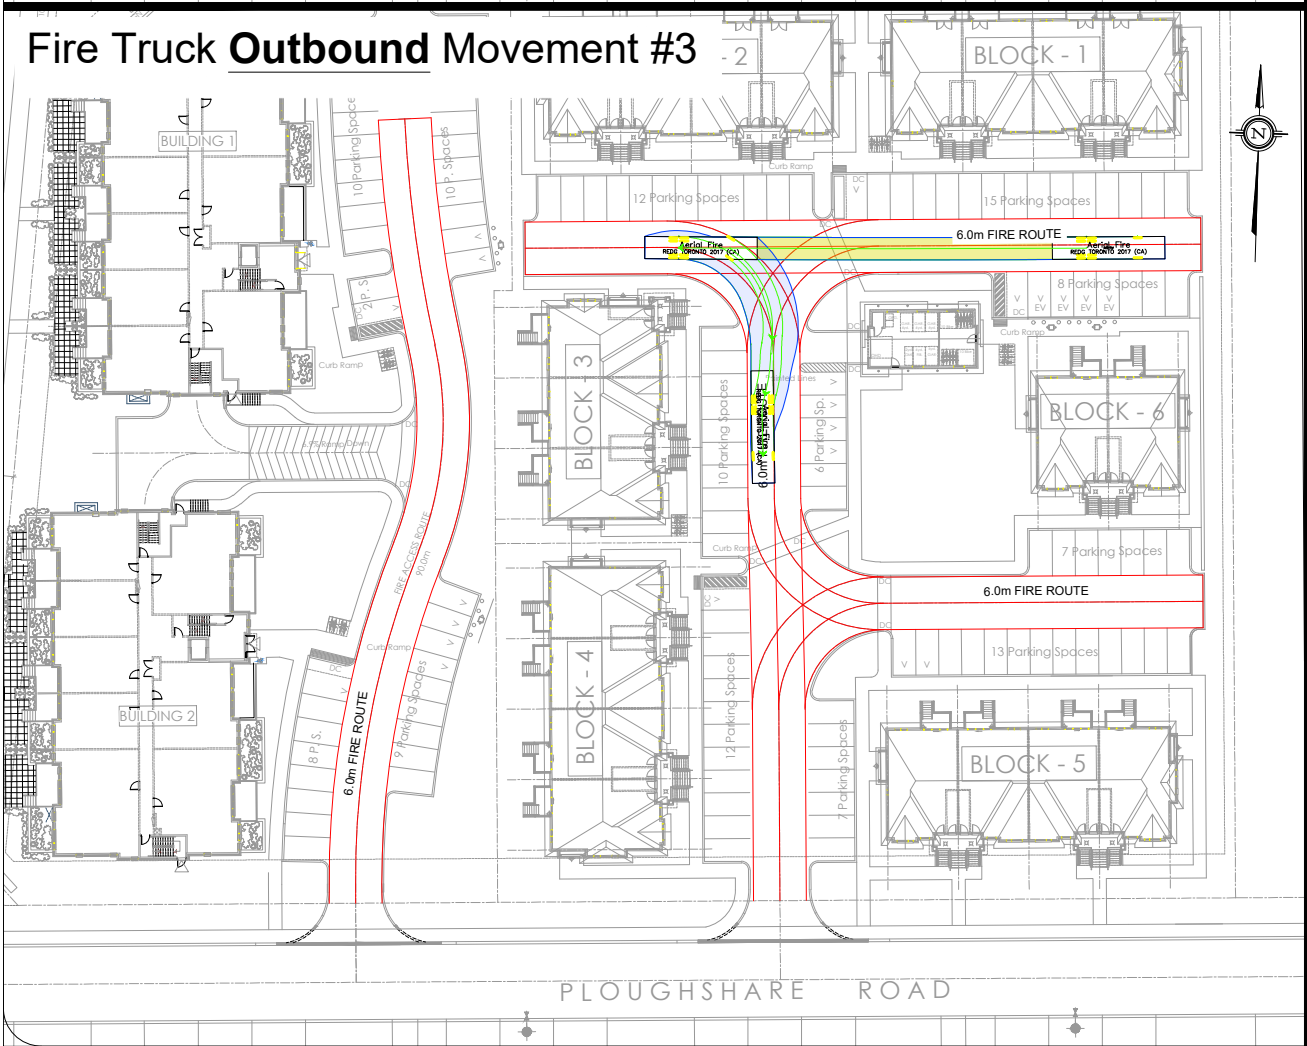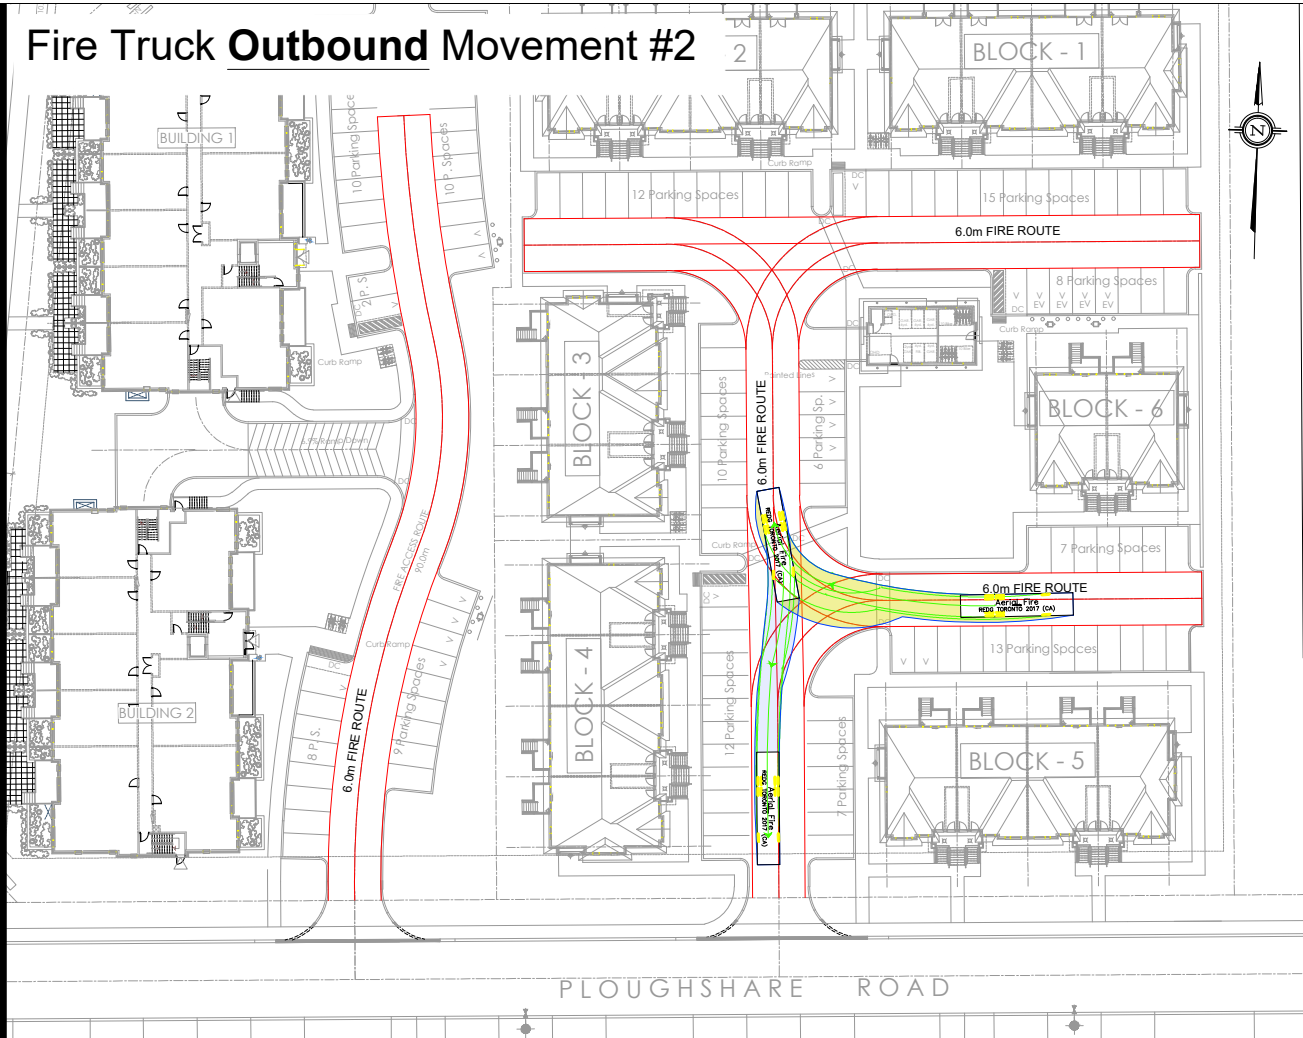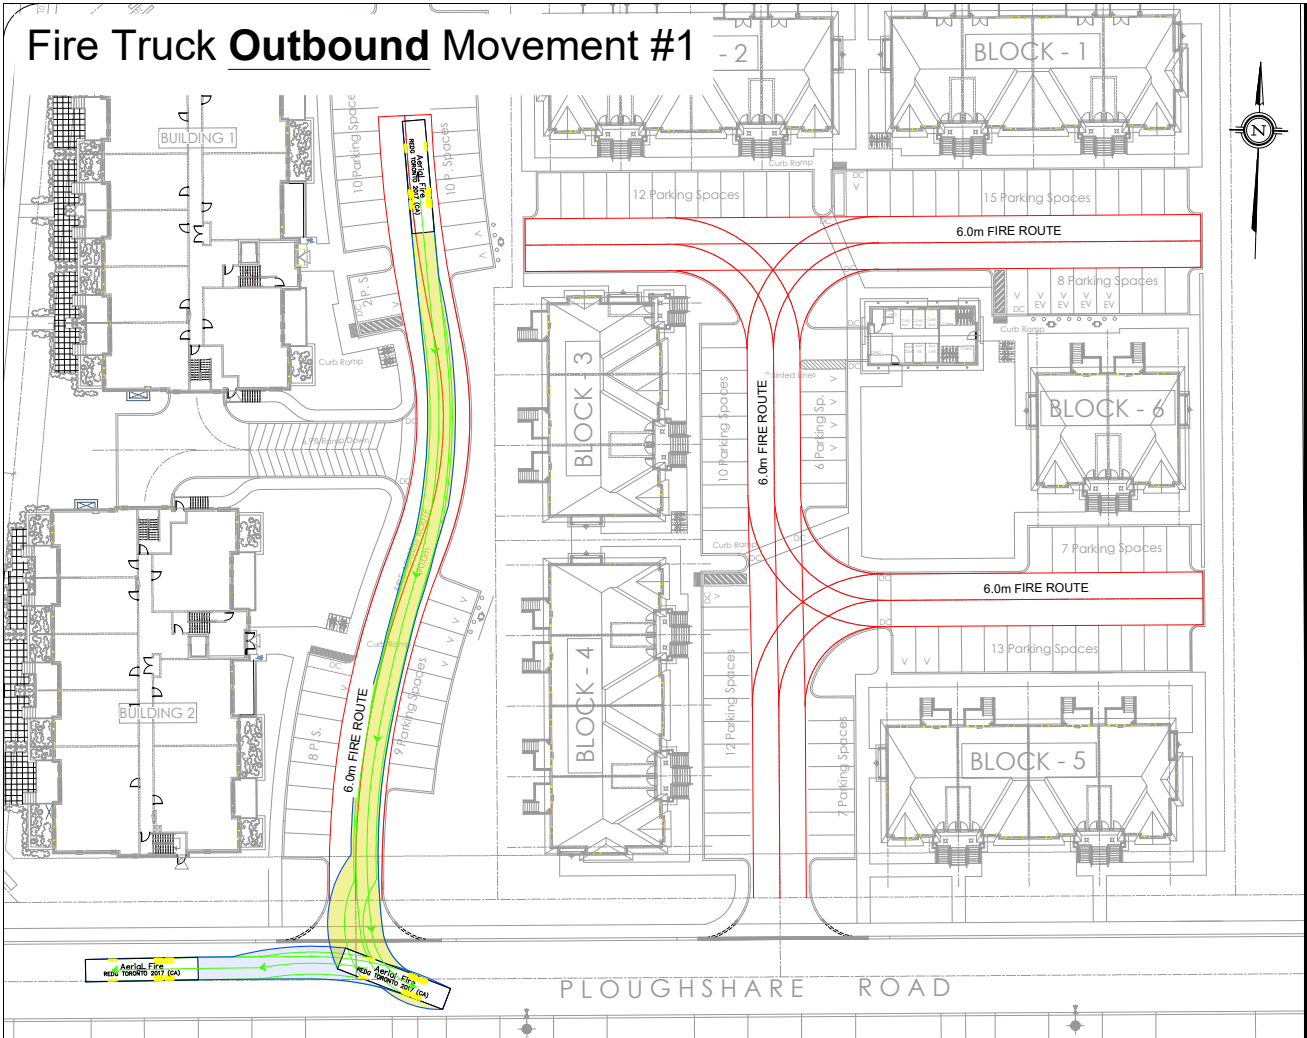

Notes:

Key Plan:

Aerial Fire

	Width	Track	Lock to Lock Time	Steering Angle
	: 2.54	: 2.54	: 6.0	: 37.0

02	Issued for Submission	AN	2025-07-02
01	Issued to Client:	AN	2025-06-19
REV:	DESCRIPTION:	BY:	DATE:
STATUS:			

CGH Transportation
6 Plaza Court
Ottawa, ON
K2H 7W1
(343) 999-9117

CLIENT: Richcraft Homes


ARCHITECT:

SITE: 815 Roger Griffiths Ave


TITLE: Turning Movement Analysis
Fire Turning Movements

SCALE AT A3: NTS	DATE: 2025-07-02	DRAWN: AN	CHECKED: JK
PROJECT NO: 2025-003	DRAWING NO: 002	REVISION: 02	

Garbage Inbound Movements


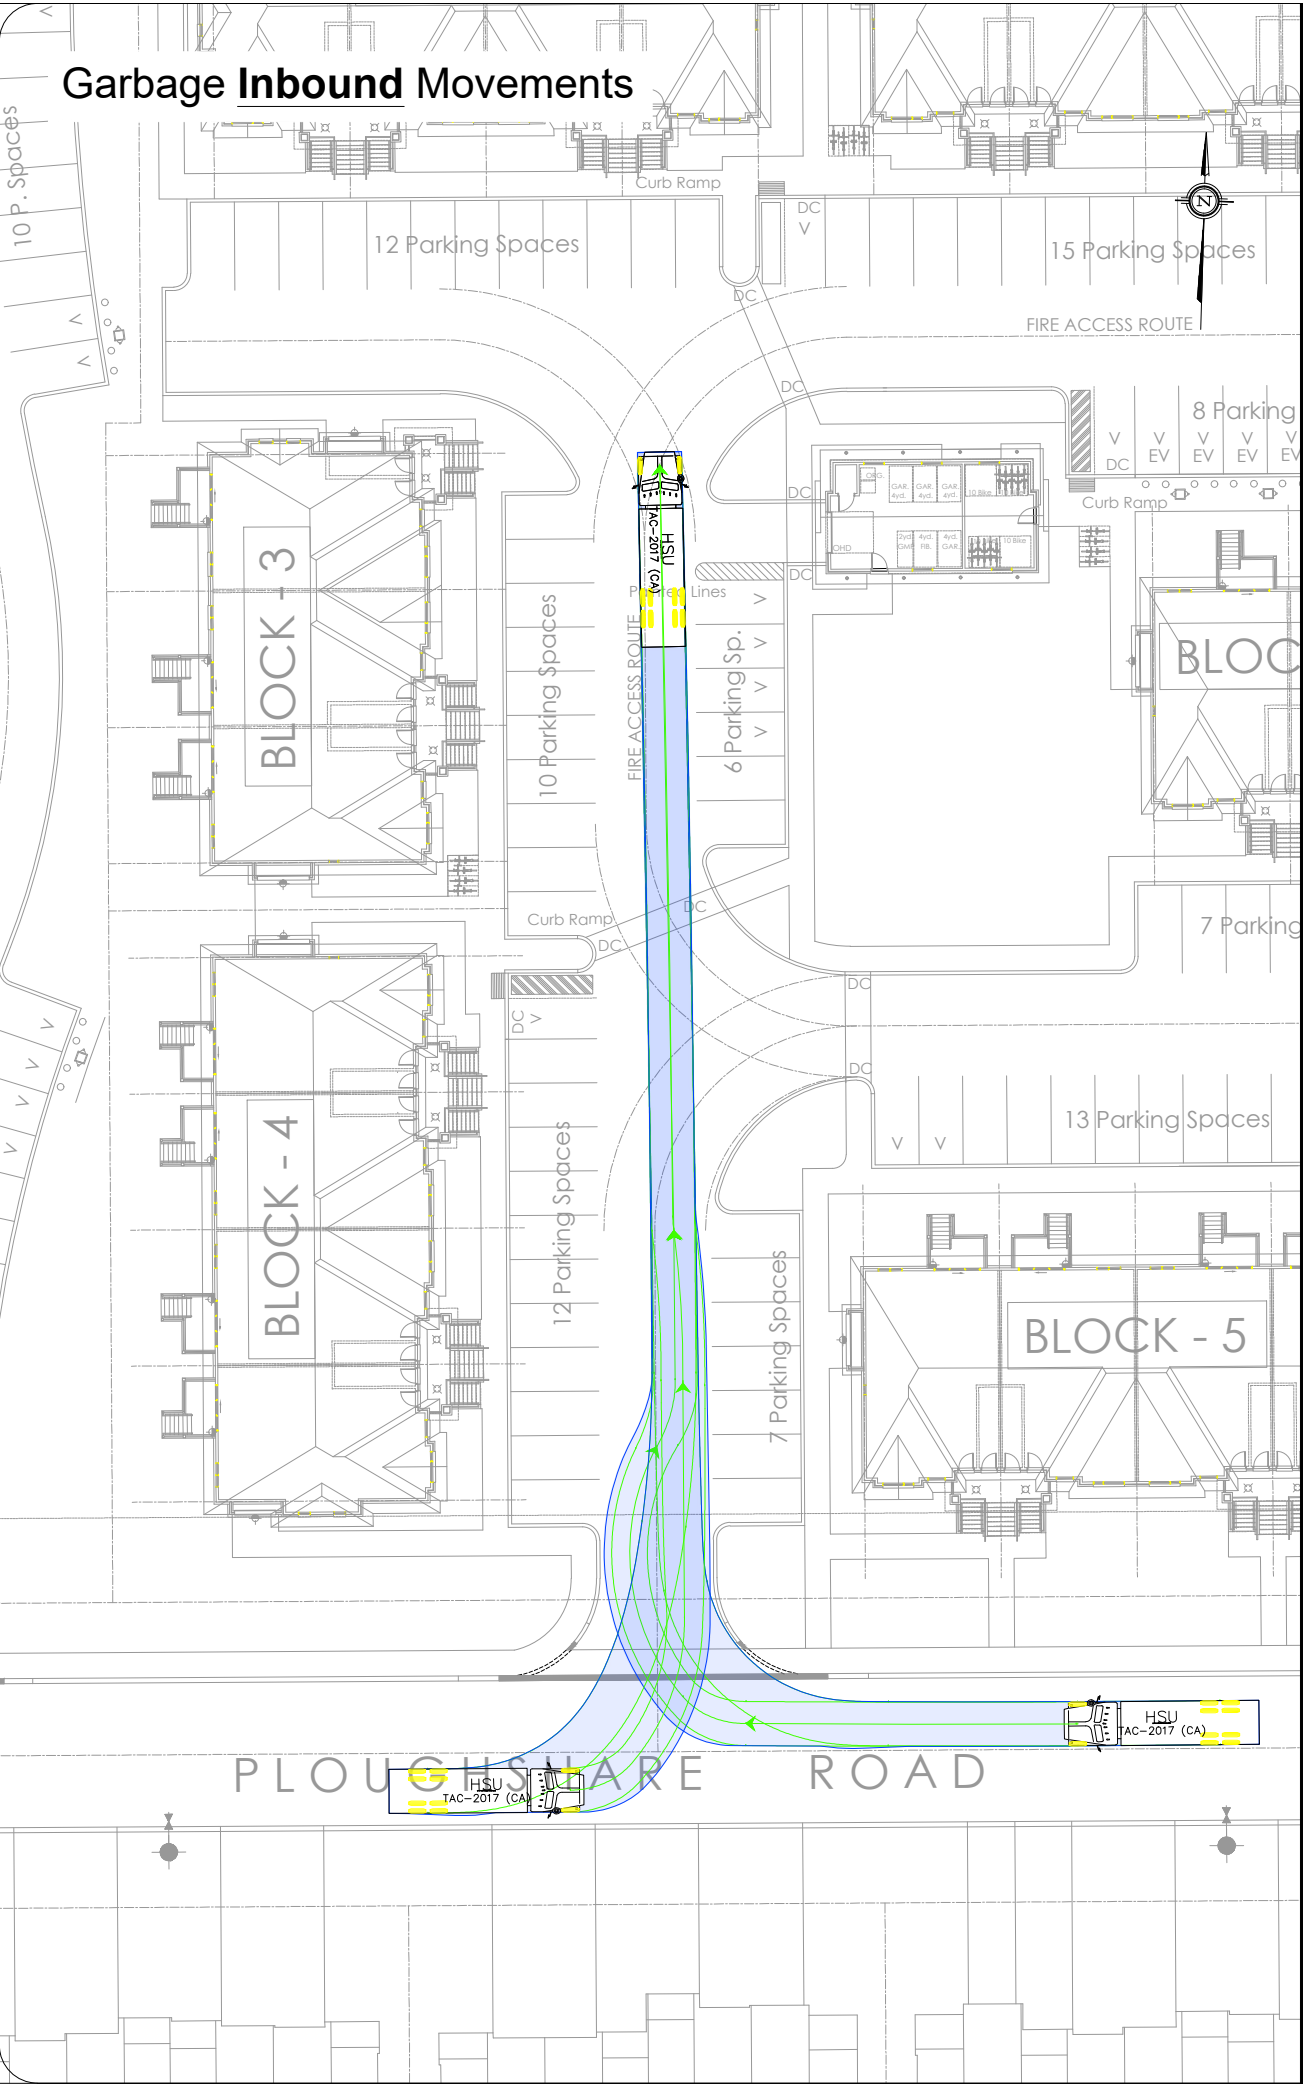


Garbage Outbound Movements

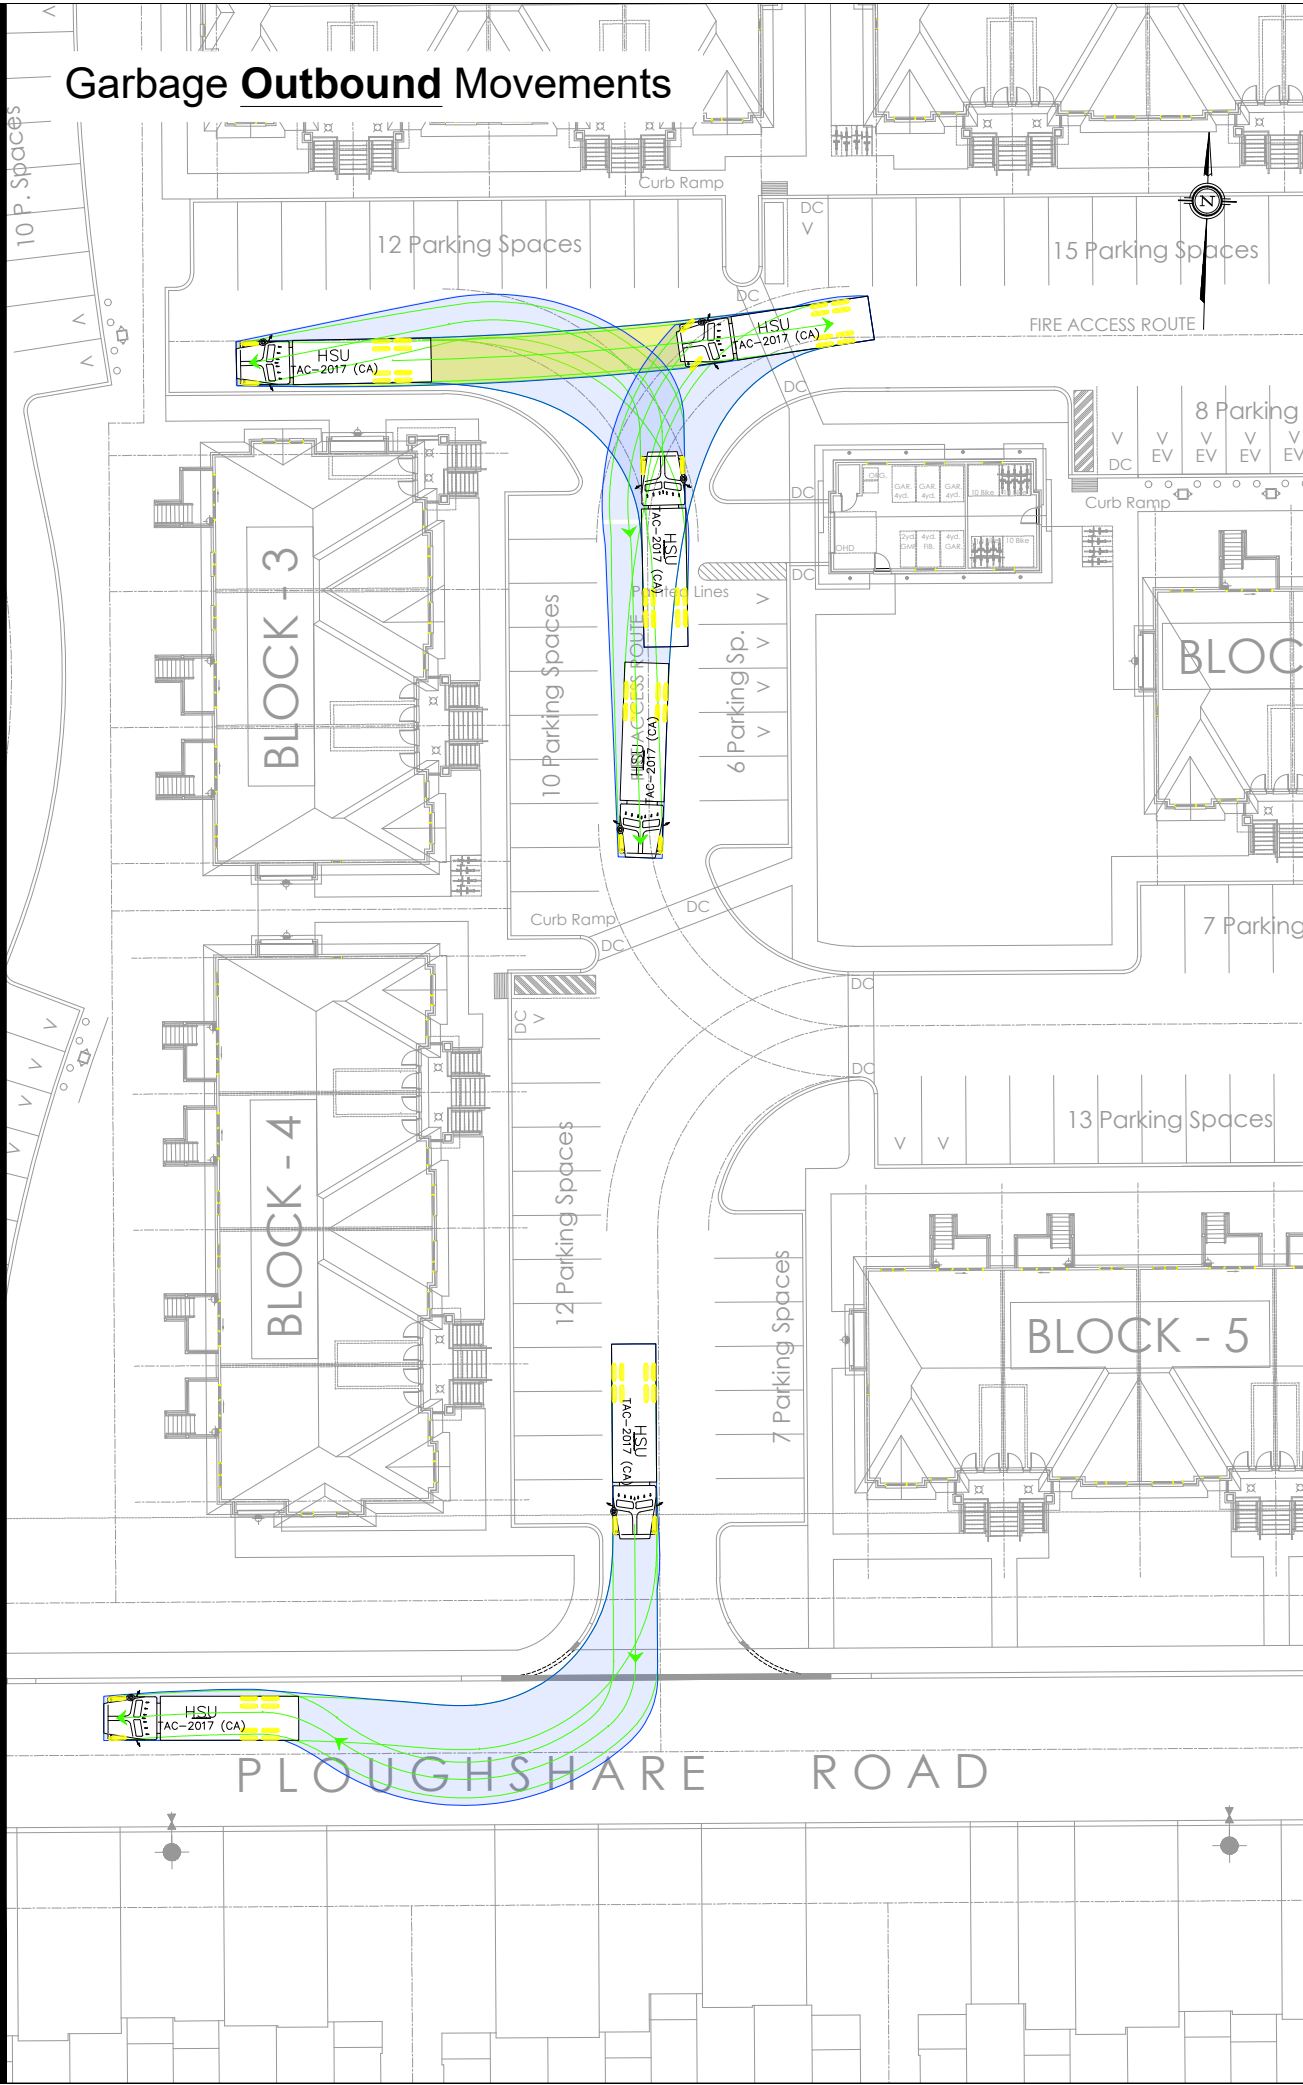

Notes:

Key Plan:

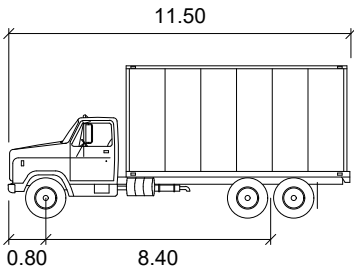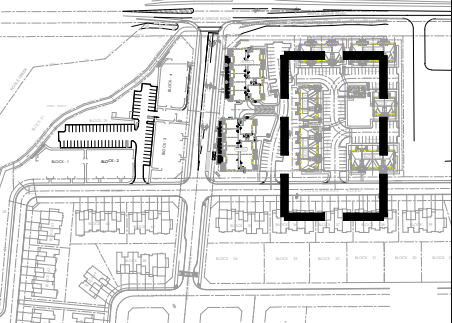

HSU

meters

Width : 2.60
Track : 2.60
Lock to Lock Time : 6.0
Steering Angle : 40.0

02	Issued for Submission	AN	2025-07-02
01	Issued to Client:	AN	2025-06-19
REV:	DESCRIPTION:	BY:	DATE:
STATUS:			



CGH Transportation
6 Plaza Court
Ottawa, ON
K2H 7W1
(343) 999-9117

CLIENT: Richcraft Homes


ARCHITECT:

SITE: 815 Roger Griffiths Ave


TITLE: Turning Movement Analysis
Garbage Movements

SCALE AT A3: NTS	DATE: 2025-07-02	DRAWN: AN	CHECKED: JK
PROJECT NO: 2025-003	DRAWING NO: 003	REVISION: 02	

TAC P Inbound Movements


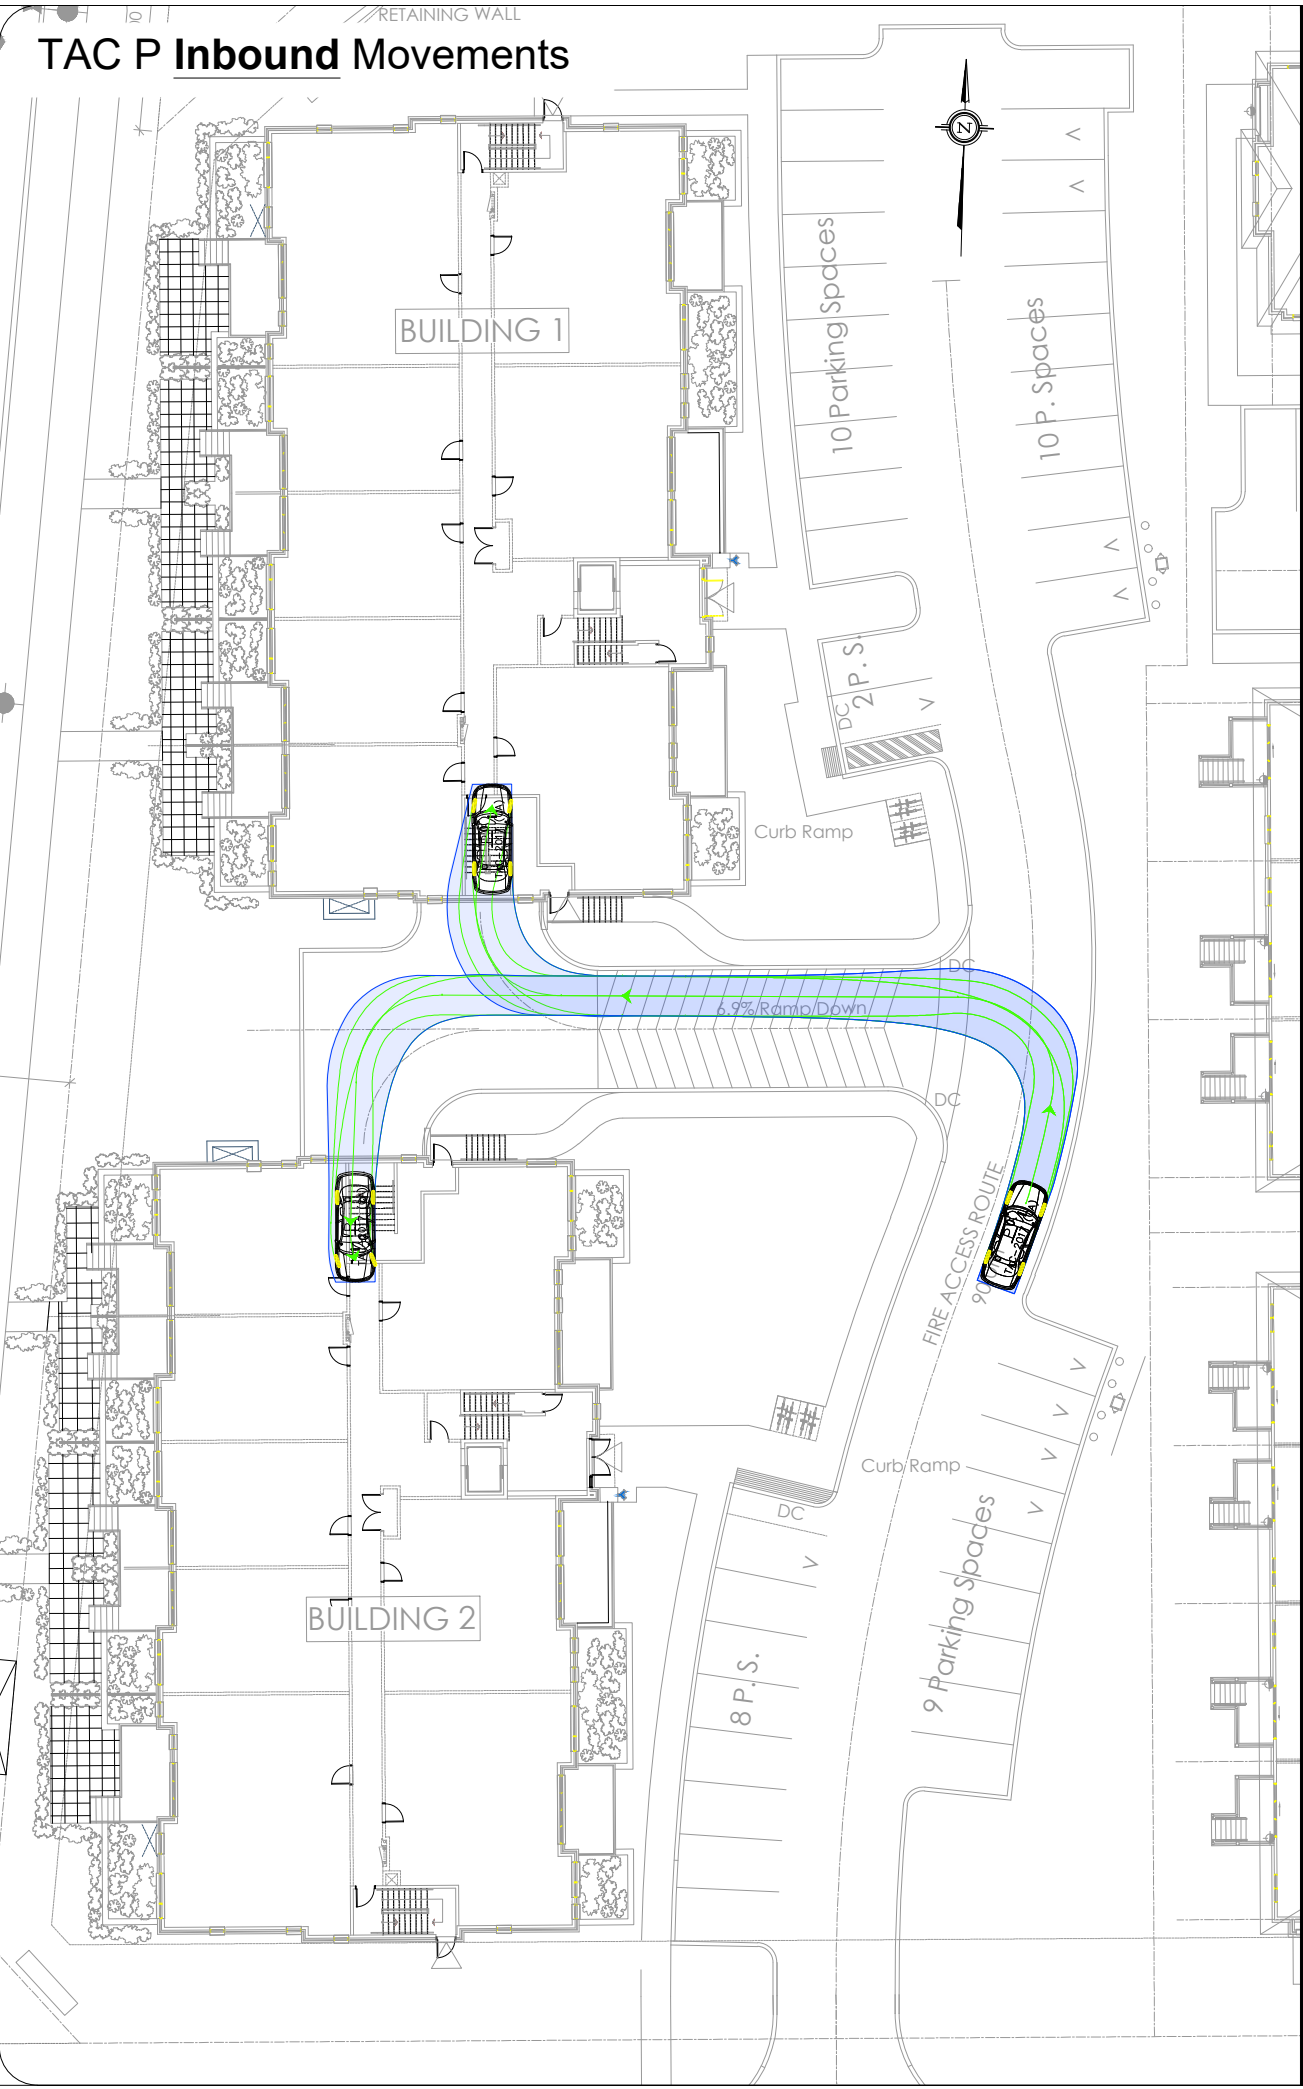


TAC P Outbound Movements

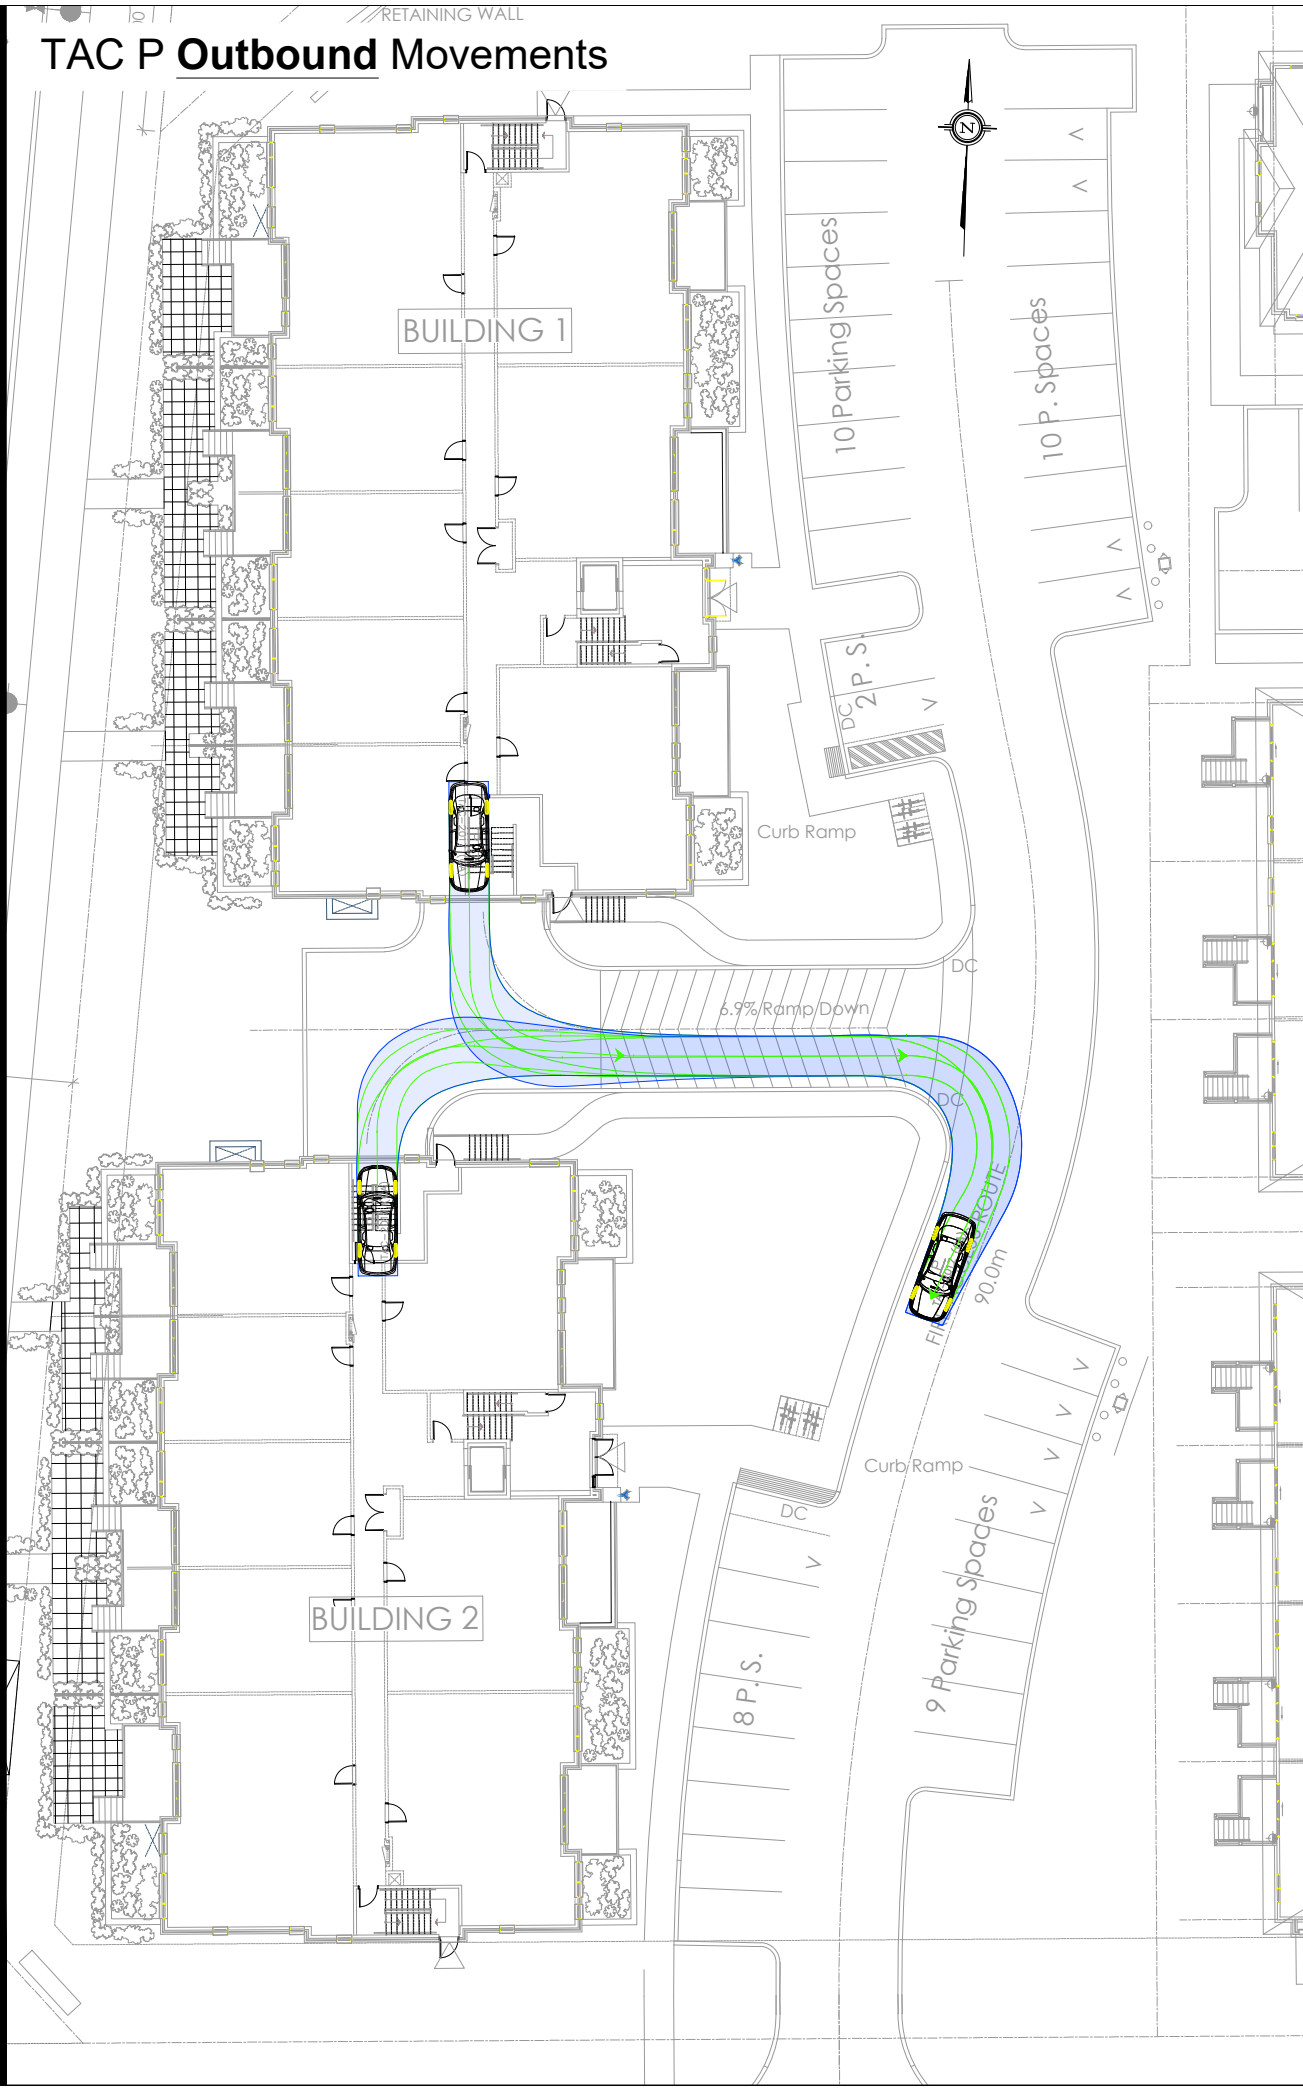

Notes:

Key Plan:

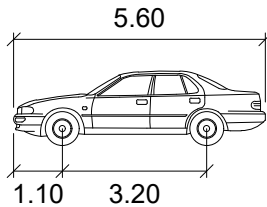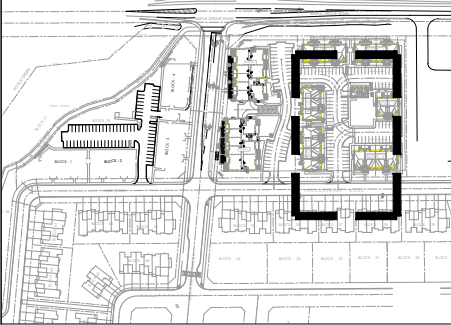

P

	Width	: 2.00	meters
	Track	: 2.00	
	Lock to Lock Time	: 6.0	
	Steering Angle	: 35.9	

02	Issued for Submission	AN	2025-07-02
01	Issued to Client:	AN	2025-06-19
REV:	DESCRIPTION:	BY:	DATE:
STATUS:			



CGH Transportation
6 Plaza Court
Ottawa, ON
K2H 7W1
(343) 999-9117

CLIENT: Richcraft Homes

ARCHITECT:

SITE: 815 Roger Griffiths Ave

TITLE: Turning Movement Analysis
TAC P Turning Movements

SCALE AT A3: NTS	DATE: 2025-07-02	DRAWN: AN	CHECKED: JK
PROJECT NO: 2025-003	DRAWING NO: 004	REVISION: 02	