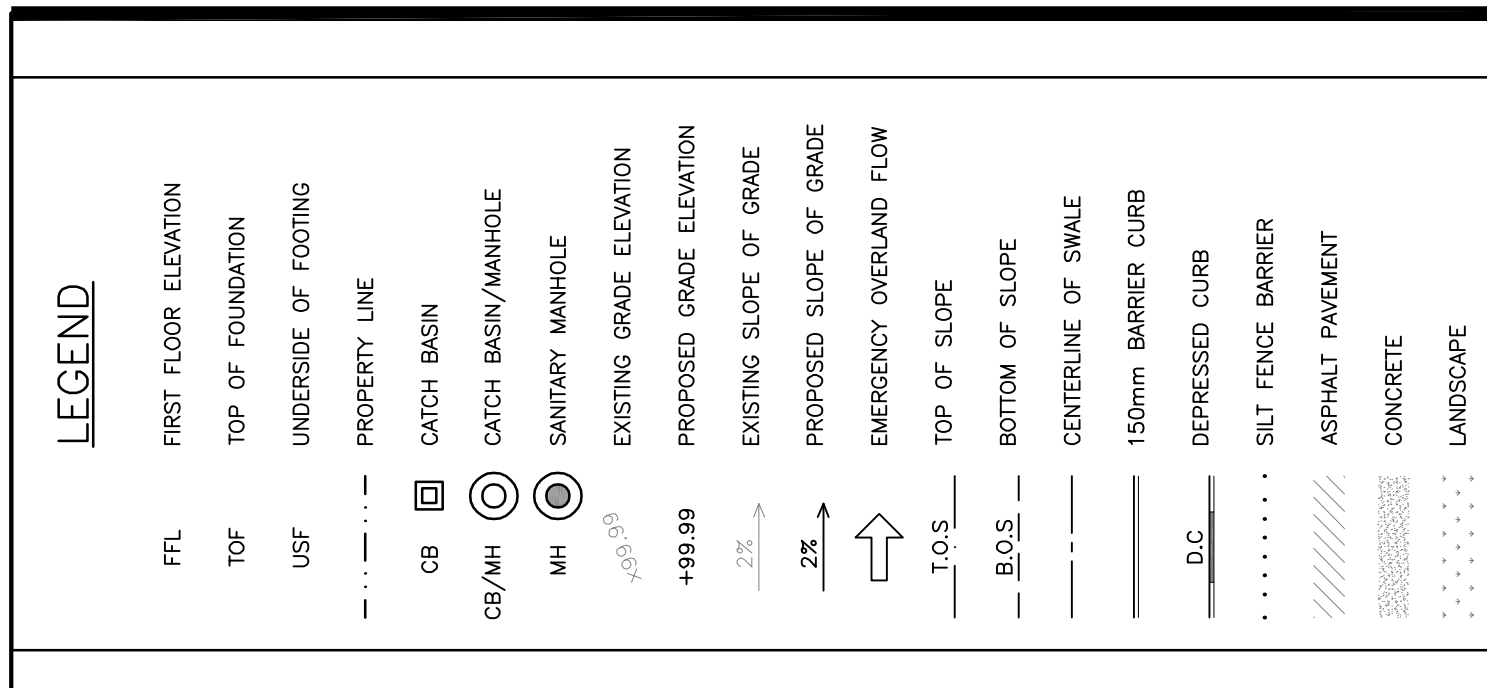


REFER TO NOTES, DETAILS &
SCHEDULES ON DRAWINGS C-8 & C-9


[illegible]

D. B. GRAY ENGINEERING INC.
Stormwater Management • Grading & Drainage • Storm & Sanitary Sewers • Watermain
700 Long Point Circle
Ottawa, Ontario
613-425-8044
d.gray@dbgrayengineering.com

Project

Drawing Title

**EROSION & SEDIMENT
CONTROL PLAN**

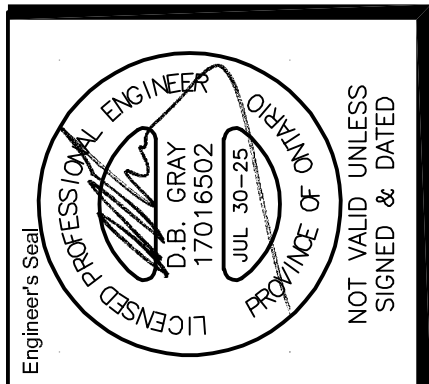

007-12-25-0004

