




2025-05-20 3:21:06 PM

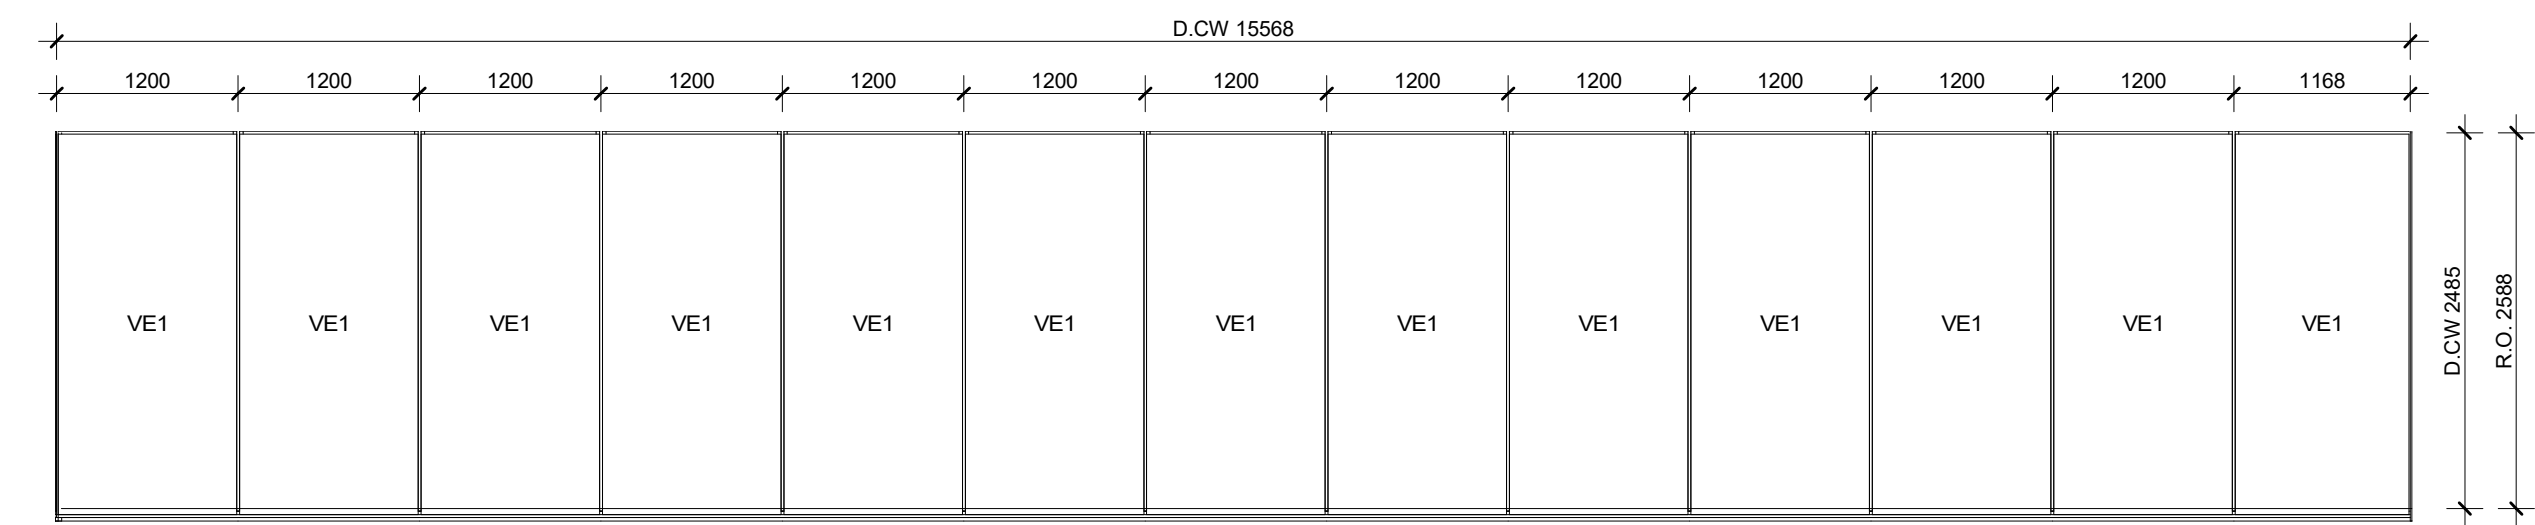


3 CURTAIN WALL ELEVATION CW-1.3 (QUANTITY: 1)

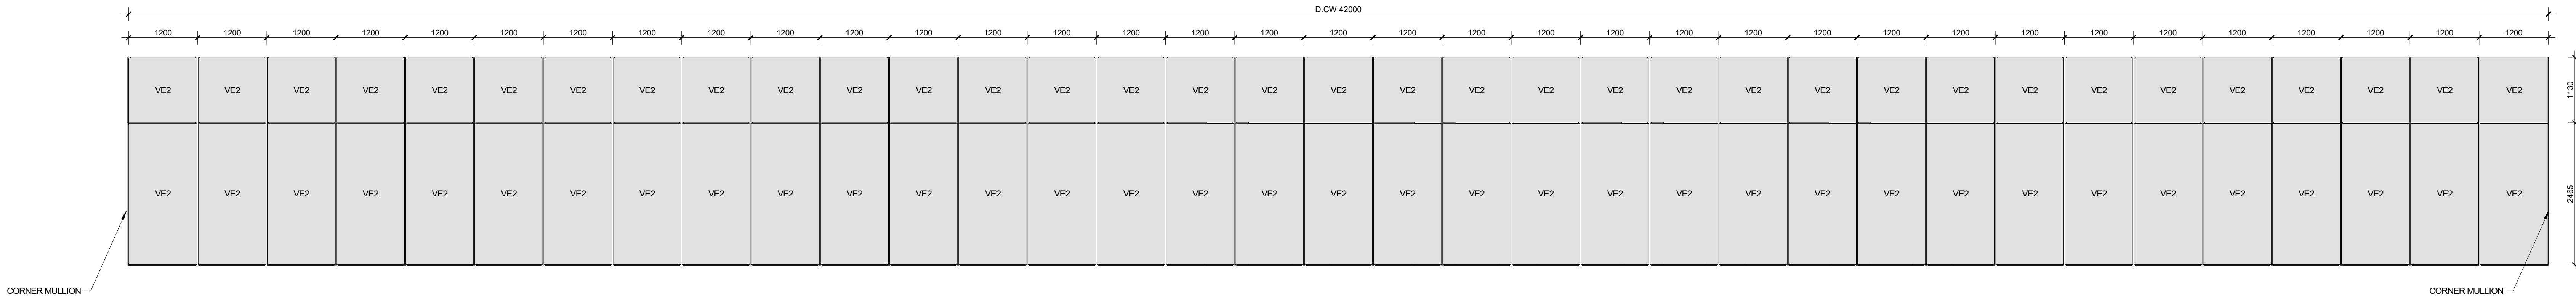


2 CURTAIN WALL ELEVATION CW-1.2 (QUANTITY: 1)

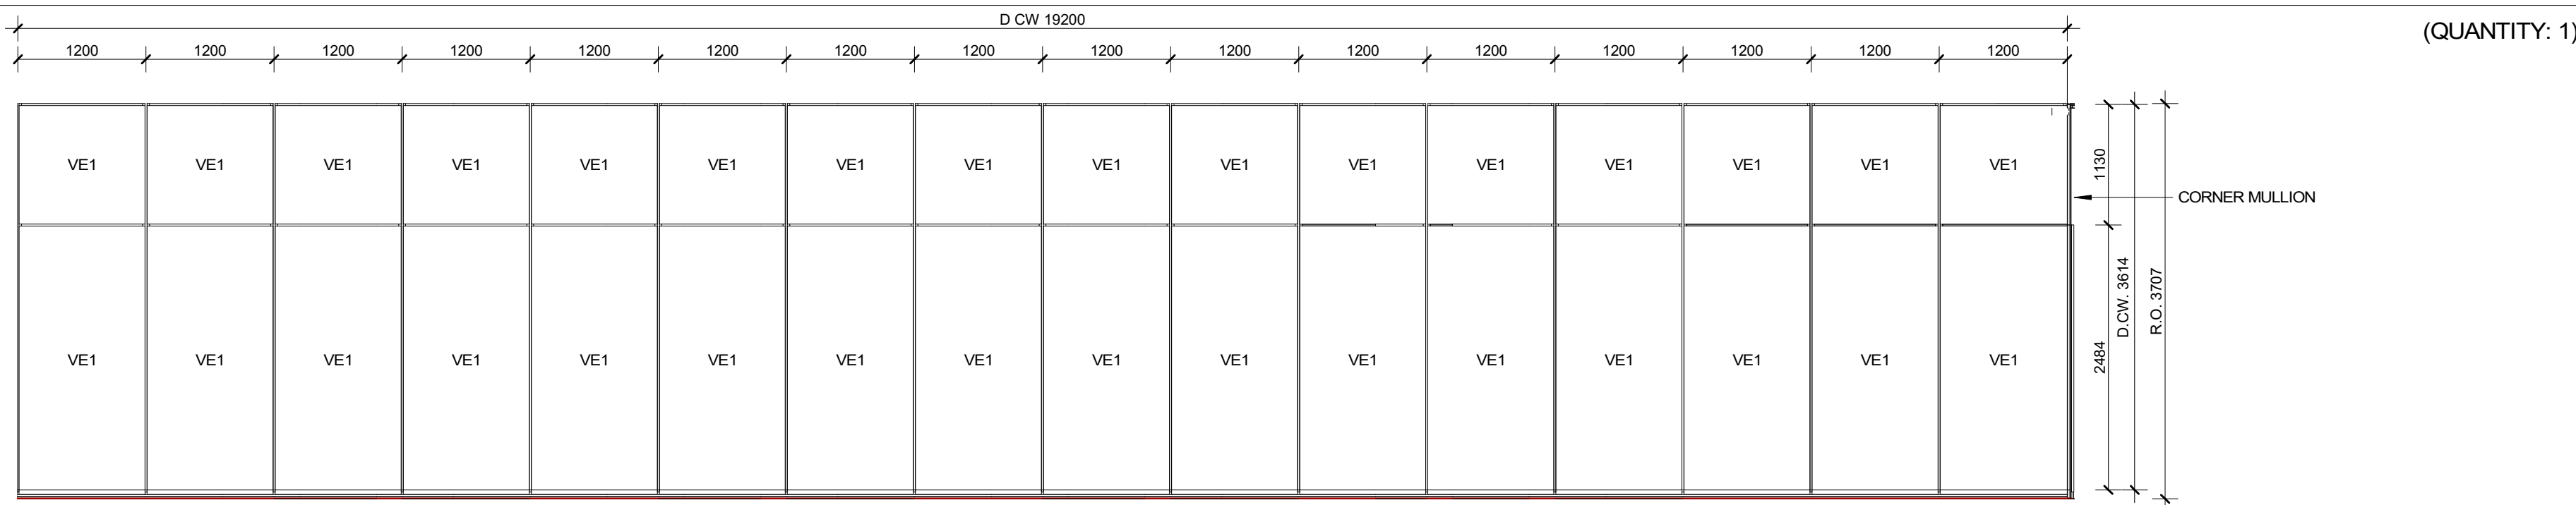


10 CURTAIN WALL ELEVATION CW-1.2a (QUANTITY: 1)

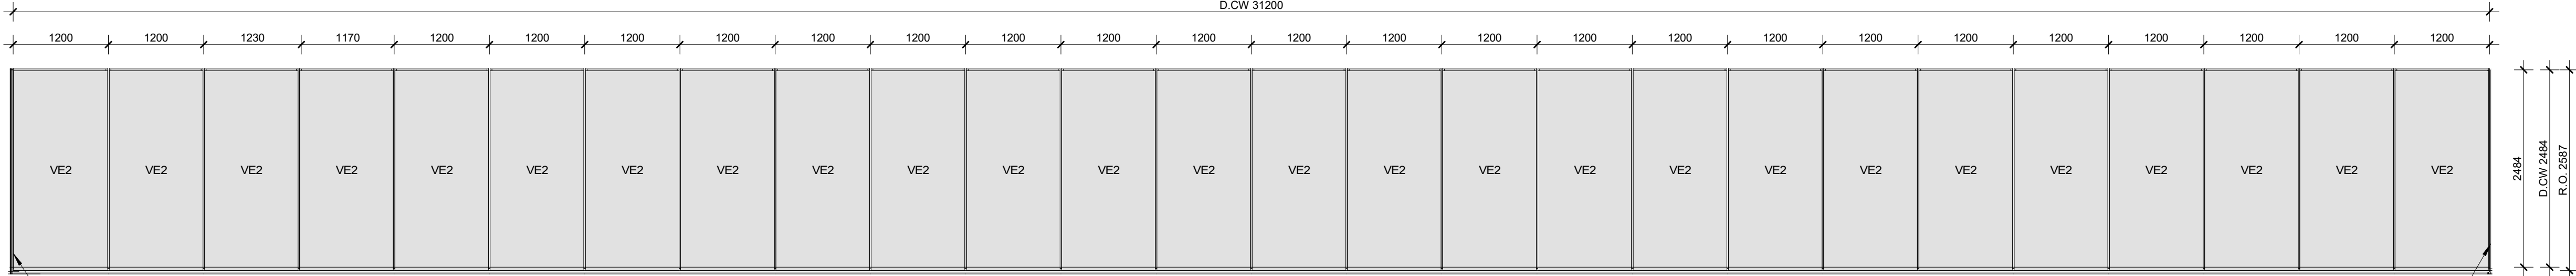


1 CURTAIN WALL ELEVATION CW-1.1 (QUANTITY: 1)

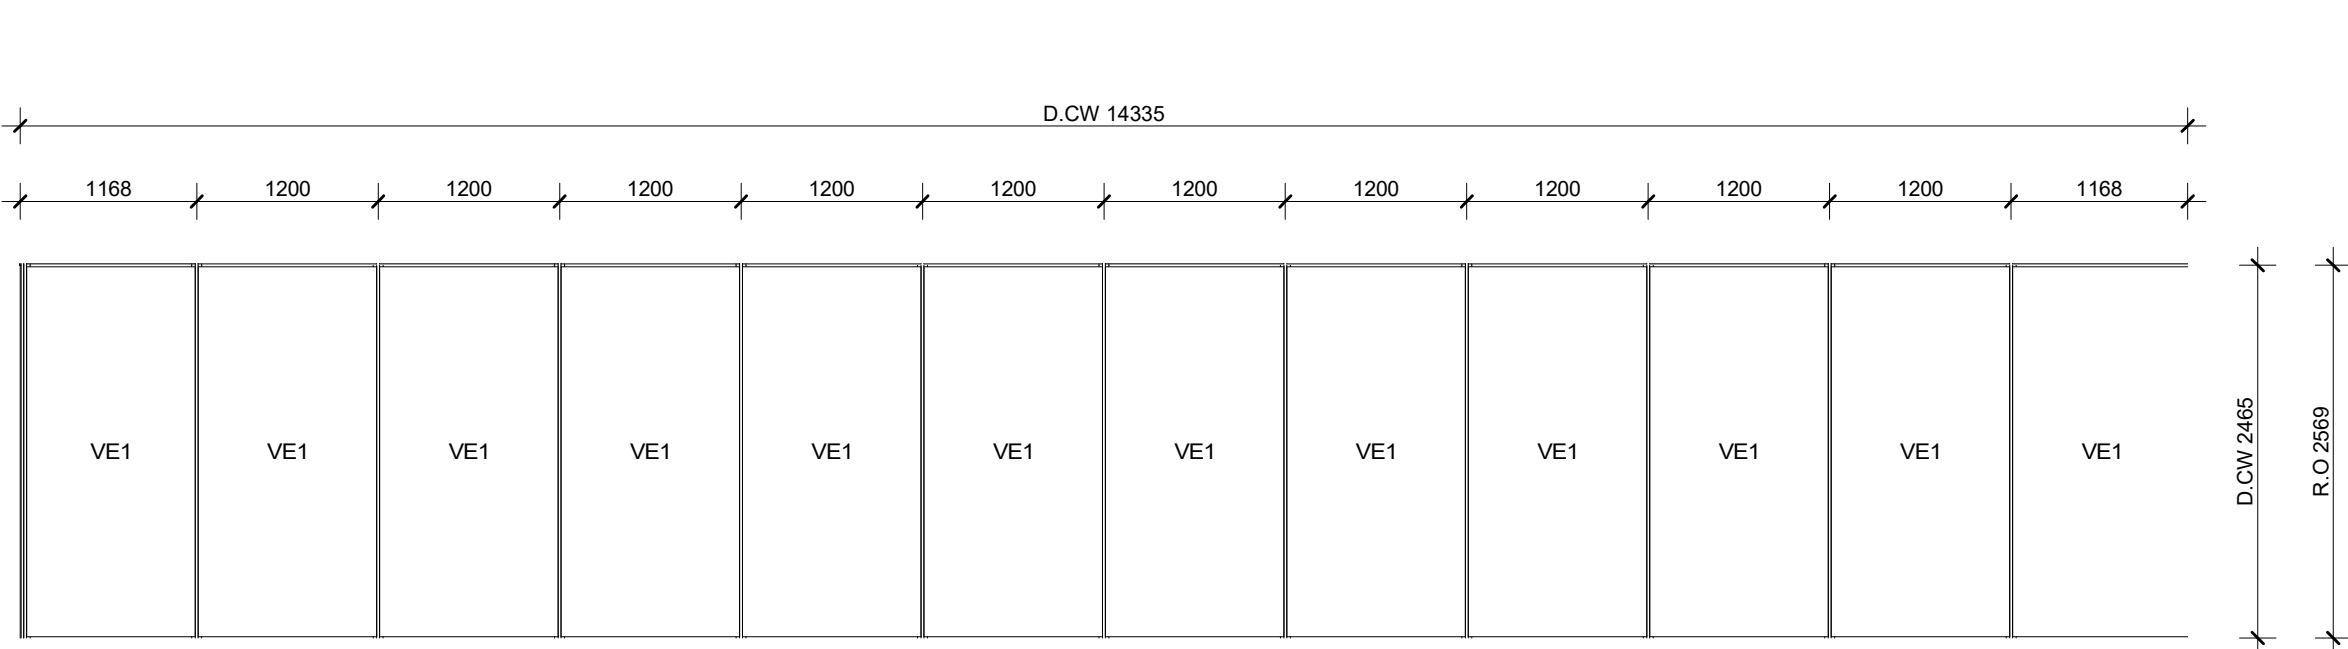


8 CURTAIN WALL ELEVATION CW-1.8 (QUANTITY: 1)

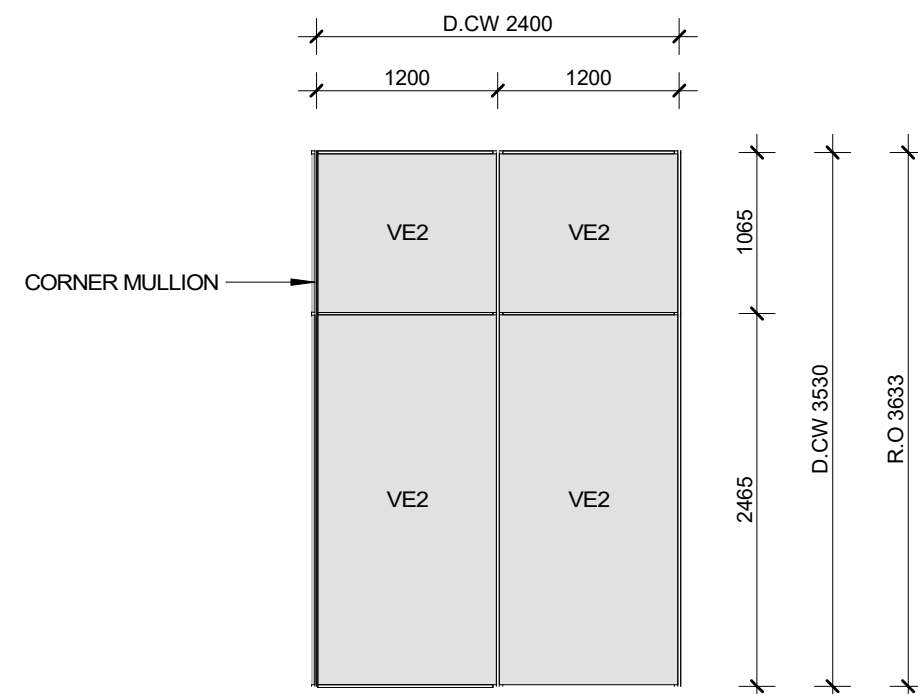


7 CURTAIN WALL ELEVATION CW-1.7 (QUANTITY: 1)

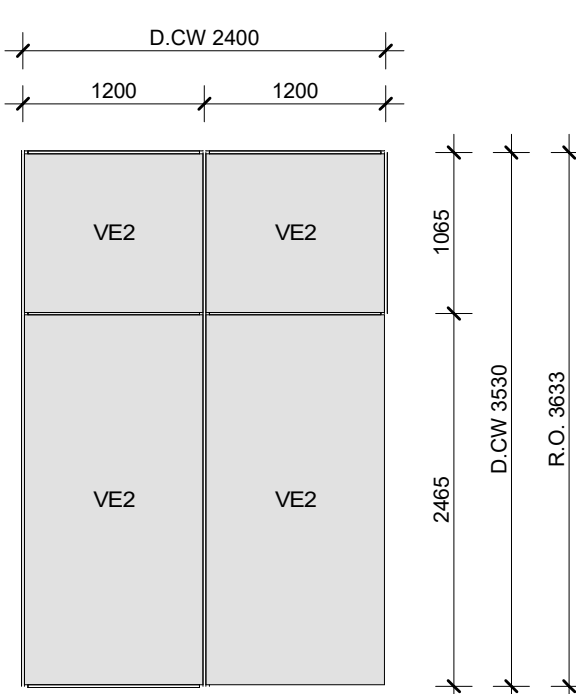


6 CURTAIN WALL ELEVATION CW-1.6 (QUANTITY: 6)
5 ON NORTH ELEV.
1 ON SOUTH ELEV.

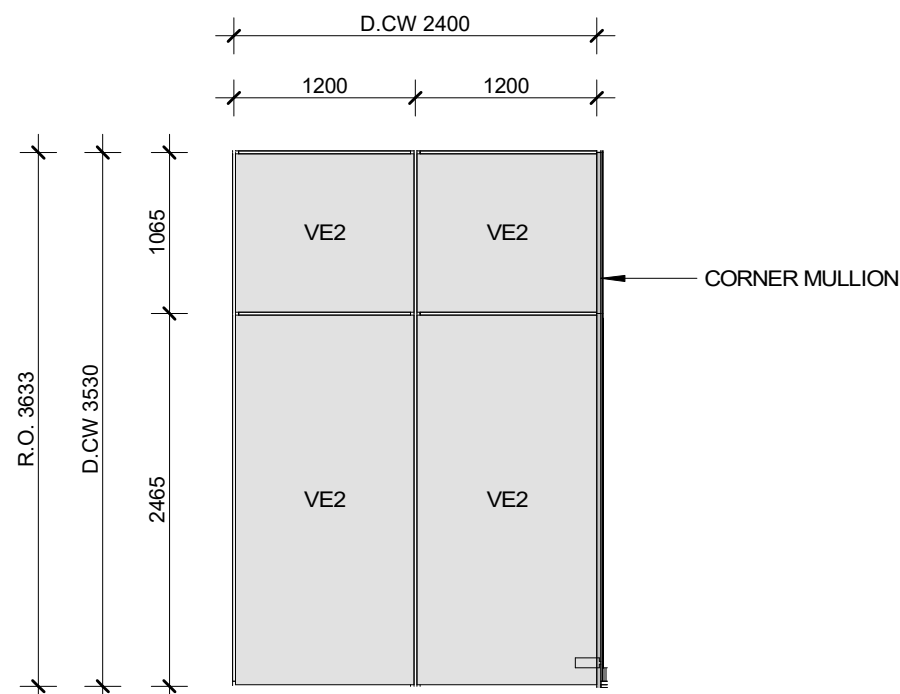


5 CURTAIN WALL ELEVATION CW-1.5 (QUANTITY: 1)

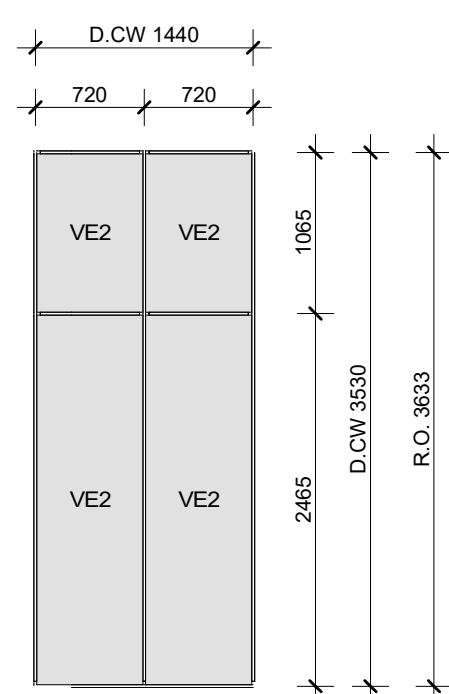


4 CURTAIN WALL ELEVATION CW-1.4 (QUANTITY: 5)

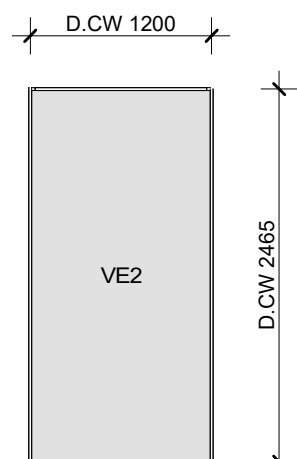


9 CURTAIN WALL ELEVATION CW-1.9 (QUANTITY: 7)
6 ON NORTH ELEV.

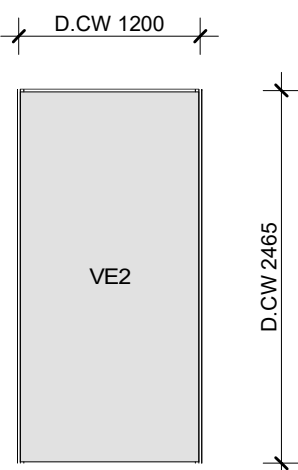


15 CURTAIN WALL ELEVATION CW-4 (QUANTITY: 1)

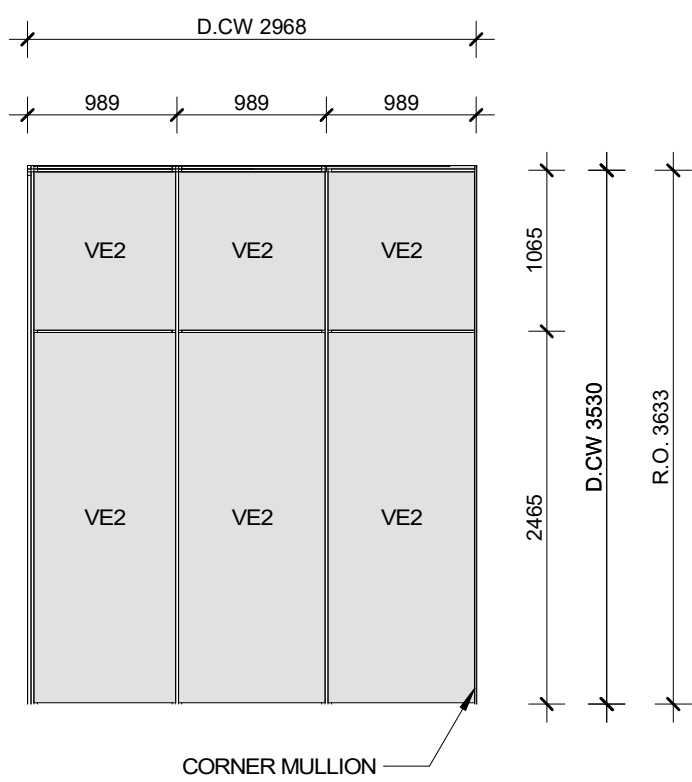


14 CURTAIN WALL ELEVATION CW-3.2 (QUANTITY: 1)

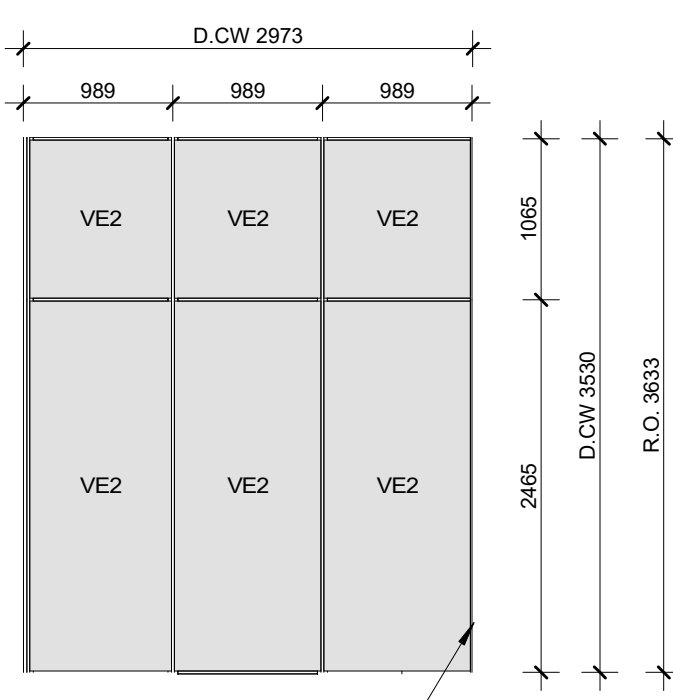

13 CURTAIN WALL ELEVATION CW-2.5 (QUANTITY: 1)

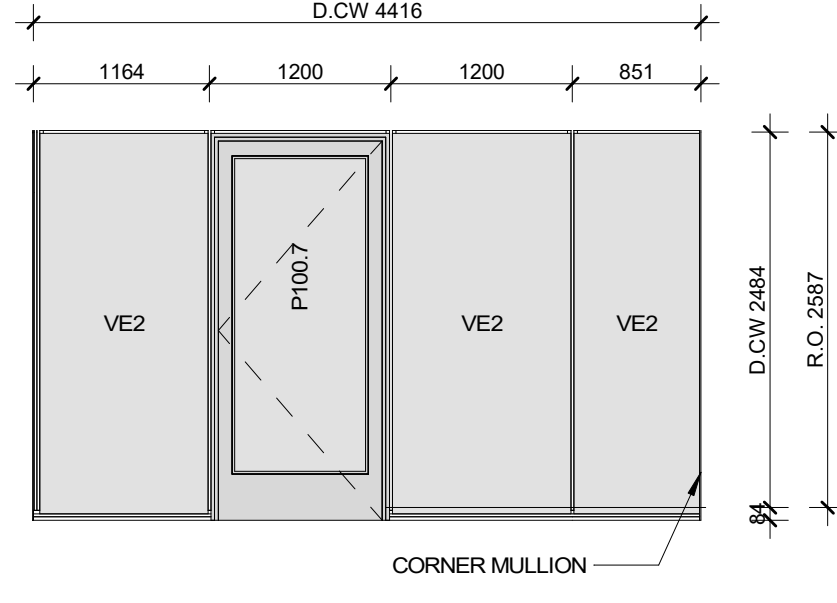

12 CURTAIN WALL ELEVATION CW-2.4 (QUANTITY: 1)

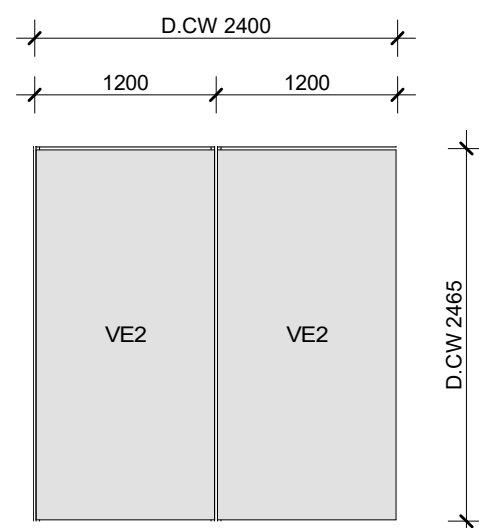

11 CURTAIN WALL ELEVATION CW-2.3 (QUANTITY: 1)

Project
Nouvel édifice du MFO / New MFO facility

JOHN SEVIGNY C.E.T.
MANAGER (A), DEVELOPMENT REVIEW EAST
PLANNING, DEVELOPMENT & BUILDING SERVICES
DEPARTMENT, CITY OF OTTAWA

APPROVED
By sevignyjo at 4:19 pm, Aug 13, 2025

Project
Nouvel édifice du MFO / New MFO facility

MFO
MOUVEMENT D'IMPLICATION
FRANCOPHONE D'ORLÉANS
6500 rue Carrière
Orléans, Ontario K1C 1J4
Mouvement d'implication francophone d'Orléans

Key plan
RUE CARRIÈRE / CARRIÈRE ST.

Notes

- Before the work is carried out, the contractor must check the dimensions and conditions of the site and immediately notify the architect of any situations that do not comply with the plans and specifications.
- Never take measurements to scale on the drawings.
- This drawing can be used for construction only and only if it has been "Issued for construction"

15	ISSUED FOR PERMIT R1	2025-05-15
14	ISSUED FOR CONSTRUCTION	2025-04-10
13	ISSUED FOR PERMIT	2025-03-26
7	ISSUED FOR TENDER	2025-01-13
6	ISSUED FOR 100% REVISION 2	2024-12-20
5	Issued for 100% Revision 01	2022-10-28
4	Issued for 100%	2022-09-30
3	Issued for coordination - 99%	2022-09-02
2	ESTIMATION 99%	2022-08-22

Revision	Description	Date
2	ESTIMATION 99%	2022-08-22

Seal

Architecture

PROVENCHER ROY

PROVENCHER ROY ASSOCIATES ARCHITECTES INC.
41 Rue Clarence, Suite 400
OTTAWA, ONTARIO, CANADA K1W 9K1

T 613 986-6109
T 613 685-6339
PROVENCHER@CRA.CA

Consultants

Structural

LEROUX + CYR

LEROUX + CYR
1301 boul. Henri-Bourassa Est
MONTRÉAL, QUÉBEC, CANADA, H3L 1B7
T 438.361.7773

Mechanical - Electrical - Plumbing

bouthillette parizeau

Bouthillette Parizeau
6850 av. de l'Esplanade Bureau 200,
MONTRÉAL, QUÉBEC, CANADA H2P 2R8
T 514 383.3147

Civil

Jp2g Consultants Inc.
ENGINEERS - PLANNERS - PROJECT MANAGERS

Jp2g Consultants Inc.
1150 Morrison Drive, Suite 410
Ottawa, Ontario, K2H 8S9
T 613 828.7800 C 613 220.6454

Landscape

Vlan

Vlan paysagages
24, Avenue Mont-Royal O. Bureau 901
Montréal, Québec, Canada, H2T 2S2
T 514 572.5107

Theatre consultants

TRIZART ALIANCE

Trizart alliance
5524 rue Saint-Patrick, Bureau 505
Montréal, Québec, Canada, H4E 1A8
T 514 843.7473

Drawing

CURTAIN WALL ELEVATIONS
- NORTH & EAST

Scale	Drawn by	
1 : 50	JGR	
Date	Approved by	
2025-05-15	JLA	
Project number	Drawing number	Revision
210462	A-351	15

