




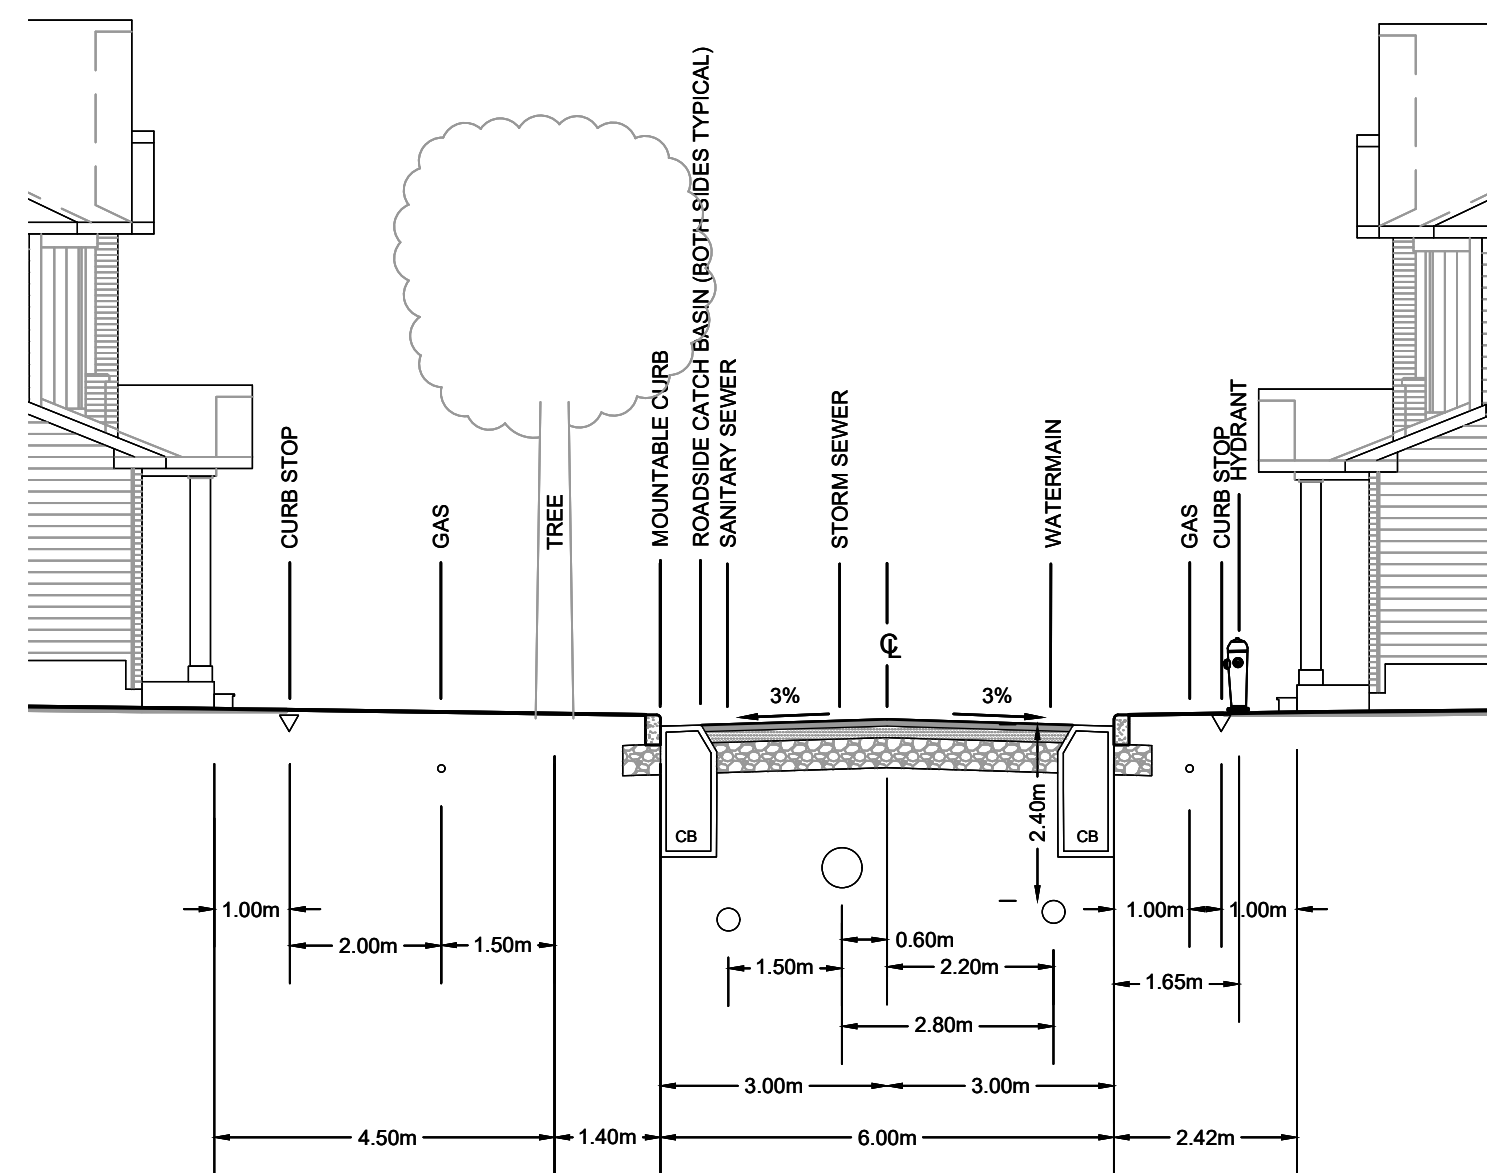


STREET 1 - 1+020 to 1+142

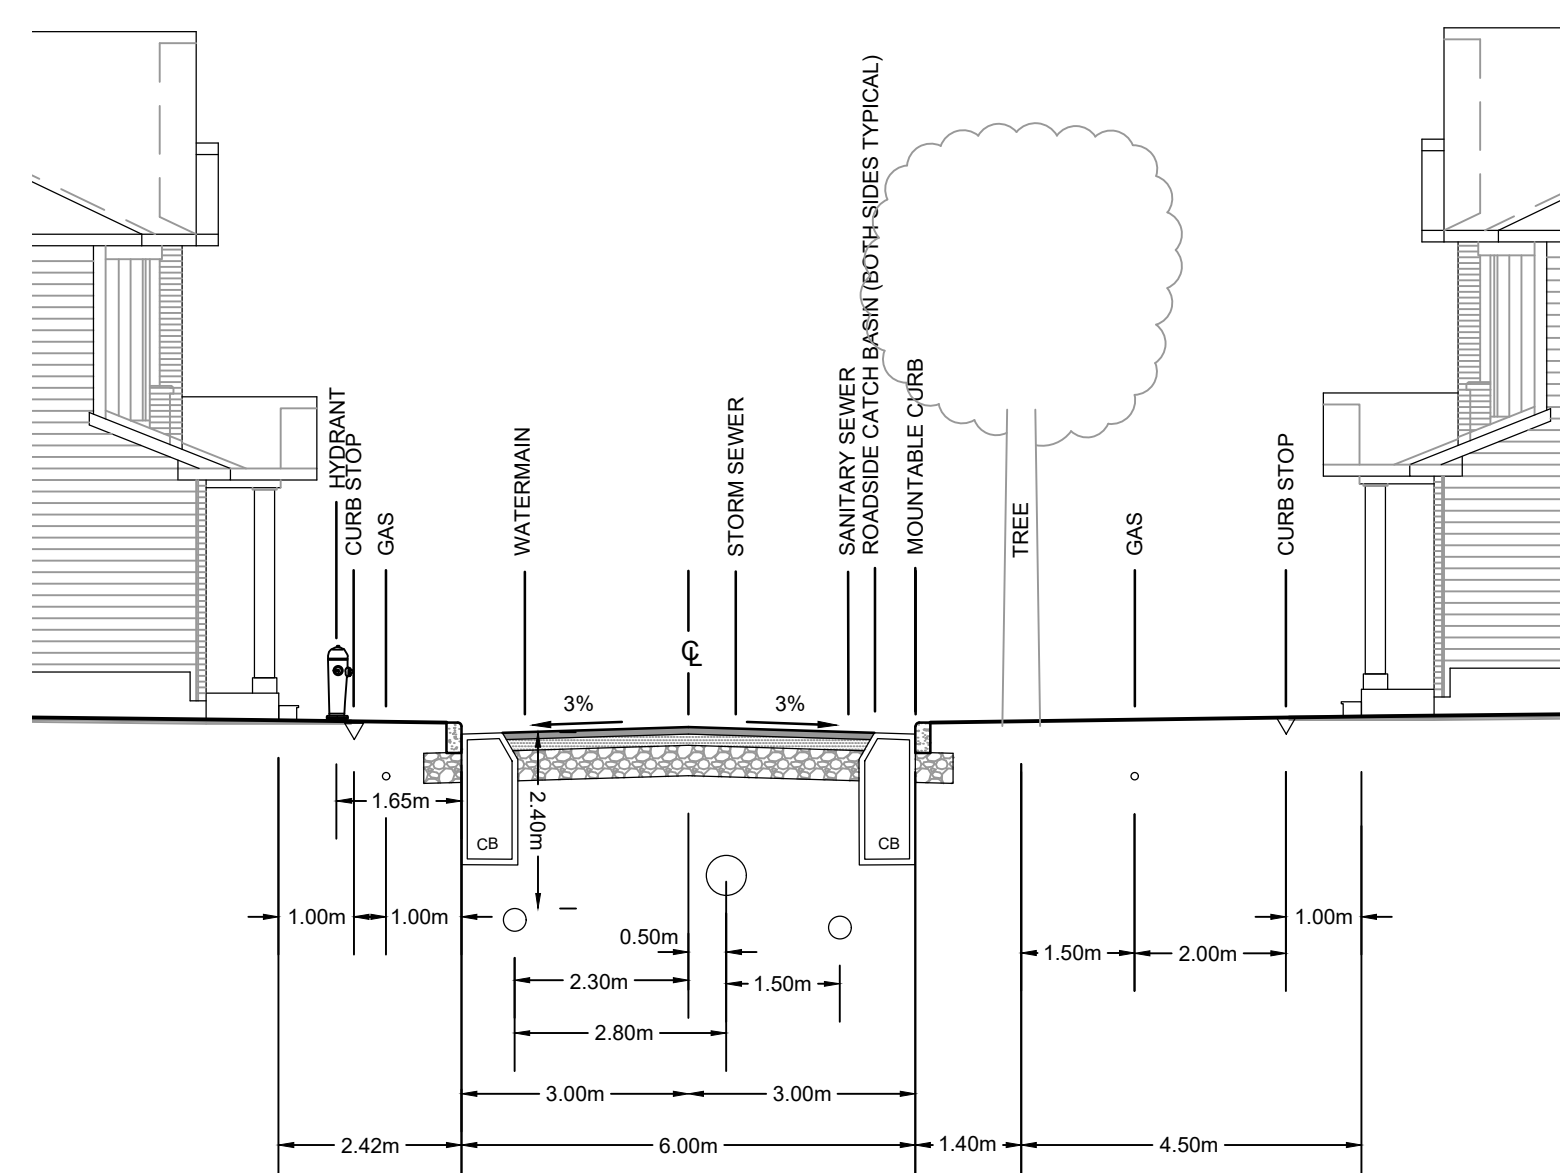

STREET 2 - 2+025 to 2+060

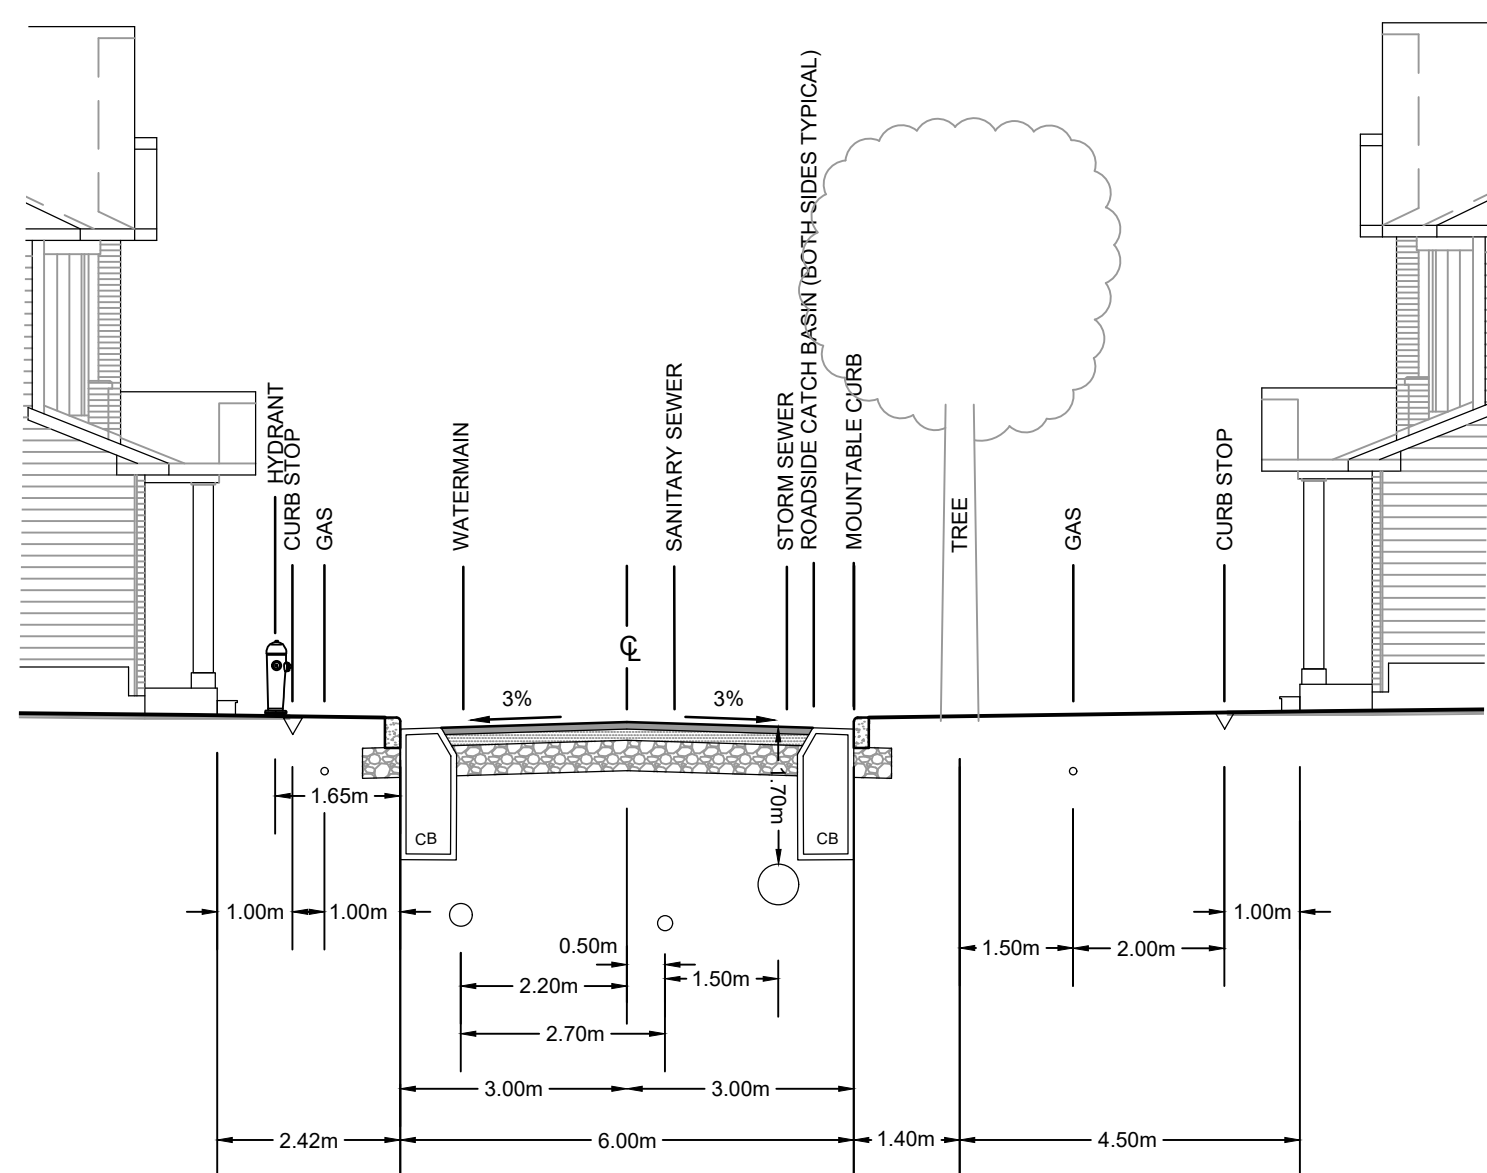

STREET 2 - 2+100 to 2+140
STREET 3 - 3+020 to 3+130

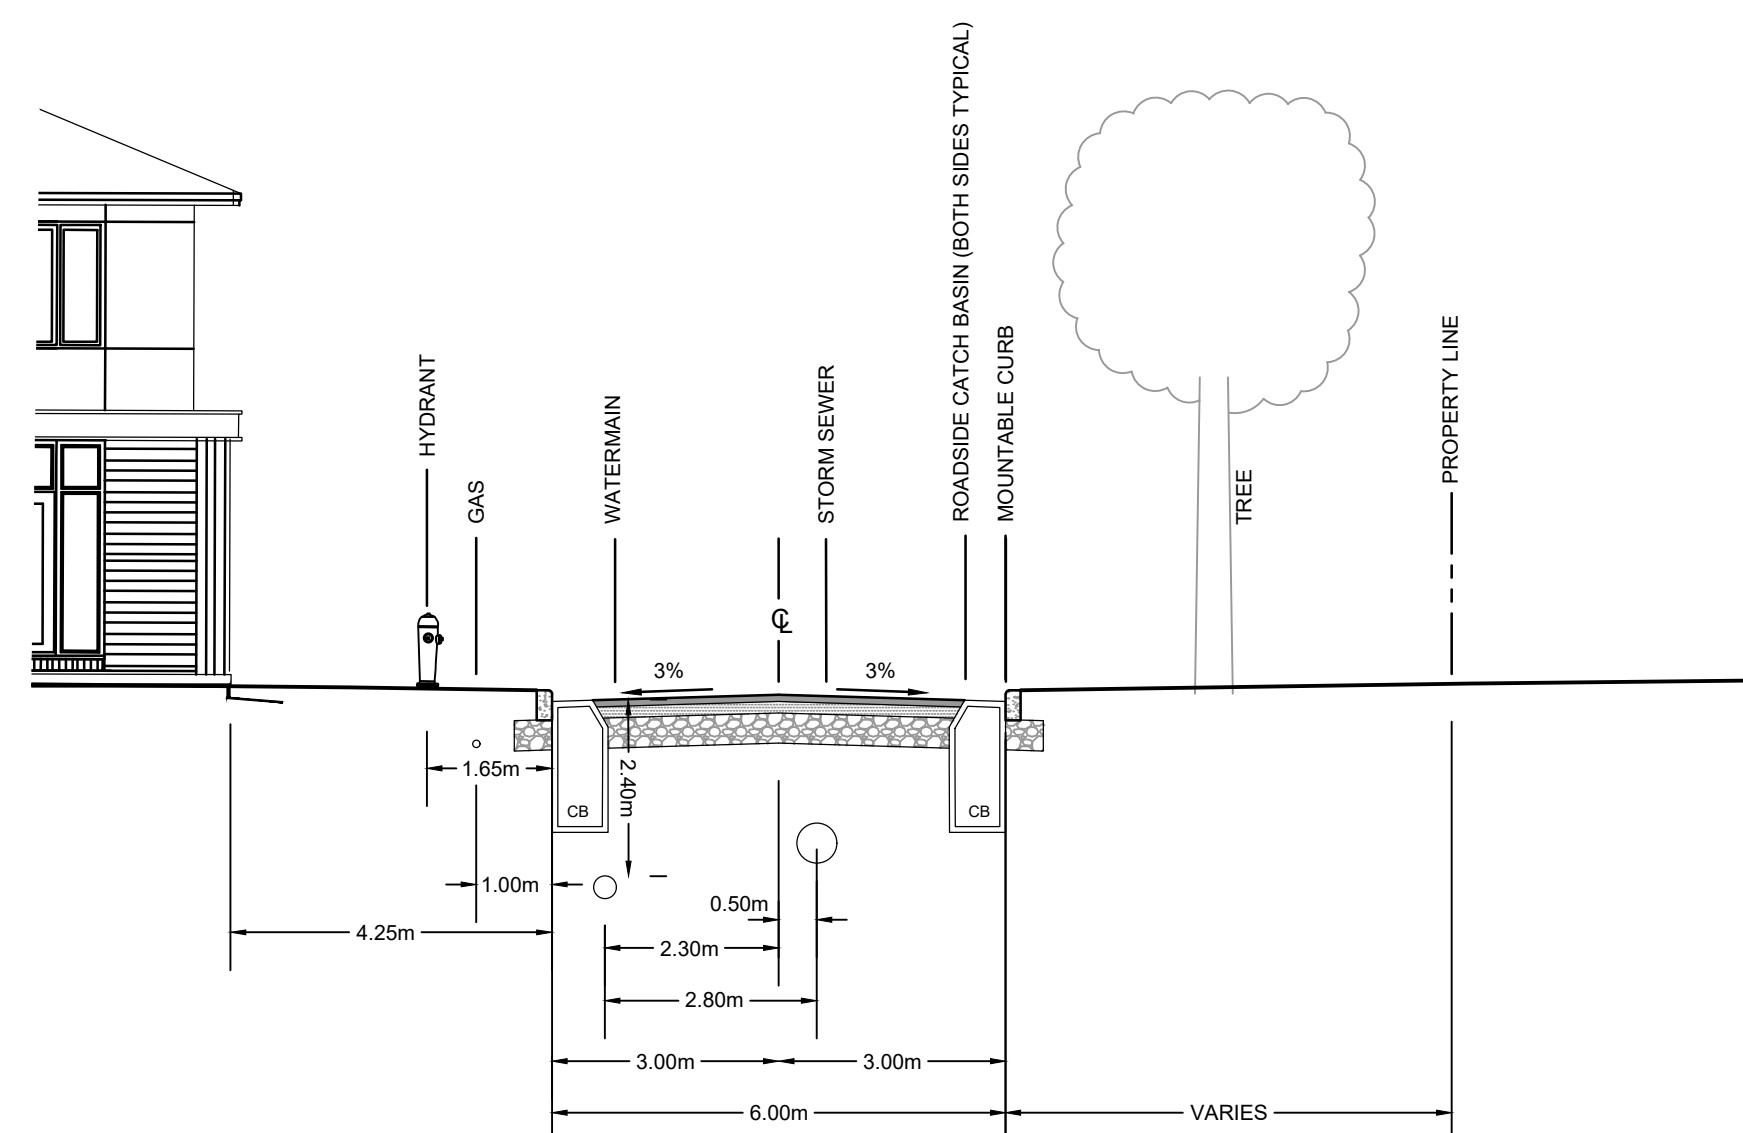

STREET 2 - 2+060 to 2+100

NOTE:
THE POSITION OF ALL POLE LINES, CONDUITS,
WATERMANS, SEWERS AND OTHER
UNDERGROUND AND OVERGROUND UTILITIES AND
STRUCTURES IS NOT NECESSARILY SHOWN ON
THE CONTRACT DRAWINGS, AND WHERE SHOWN,
THE ACCURACY OF THE POSITION OF SUCH
UTILITIES AND STRUCTURES IS NOT GUARANTEED.
BEFORE STARTING WORK, DETERMINE THE EXACT
LOCATION OF ALL SUCH UTILITIES AND
STRUCTURES AND ASSUME ALL LIABILITY FOR
DAMAGE TO THEM.

3.	REVISED PER CITY COMMENTS	AUG 15/25	MS	
2.	REVISED PER CITY COMMENTS	MAR 5/25	MS	
1.	ISSUED FOR CITY REVIEW	NOV 01/24	MS	
No.	REVISION	DATE	BY	

	SCALE	DESIGN
	NTS	CV/MS
		CHECKED
		MS
		DRAWN
		JAK
		CHECKED
		MS
		APPROVED
		BHB

A circular professional engineer seal for the Province of Ontario. The outer ring contains the text "LICENSED PROFESSIONAL ENGINEER" at the top and "PROVINCE OF ONTARIO" at the bottom. The center of the seal features the name "B. P. Rundie" in a cursive script, the license number "100527529" in a sans-serif font, and the expiration date "Aug 15, 2025" in a bold sans-serif font.

NOVATECH
Engineers, Planners & Landscape Architects
Suite 200, 240 Michael Cowpland Drive
Ottawa, Ontario, Canada K2M 1P6

Telephone (613) 254-9643
Facsimile (613) 254-5867
Website www.novatech-eng.com

LOCATION CITY OF OTTAWA THE COMMONS PHASE 4	
DRAWING NAME CROSS SECTIONS STREETS 1,2 & 3	PROJECT No. 118224-MD
	REV REV # 3
	DRAWING No. 118224-MD-XS-1