


THE COMMONS - MEDIUM DENSITY

CITY OF OTTAWA

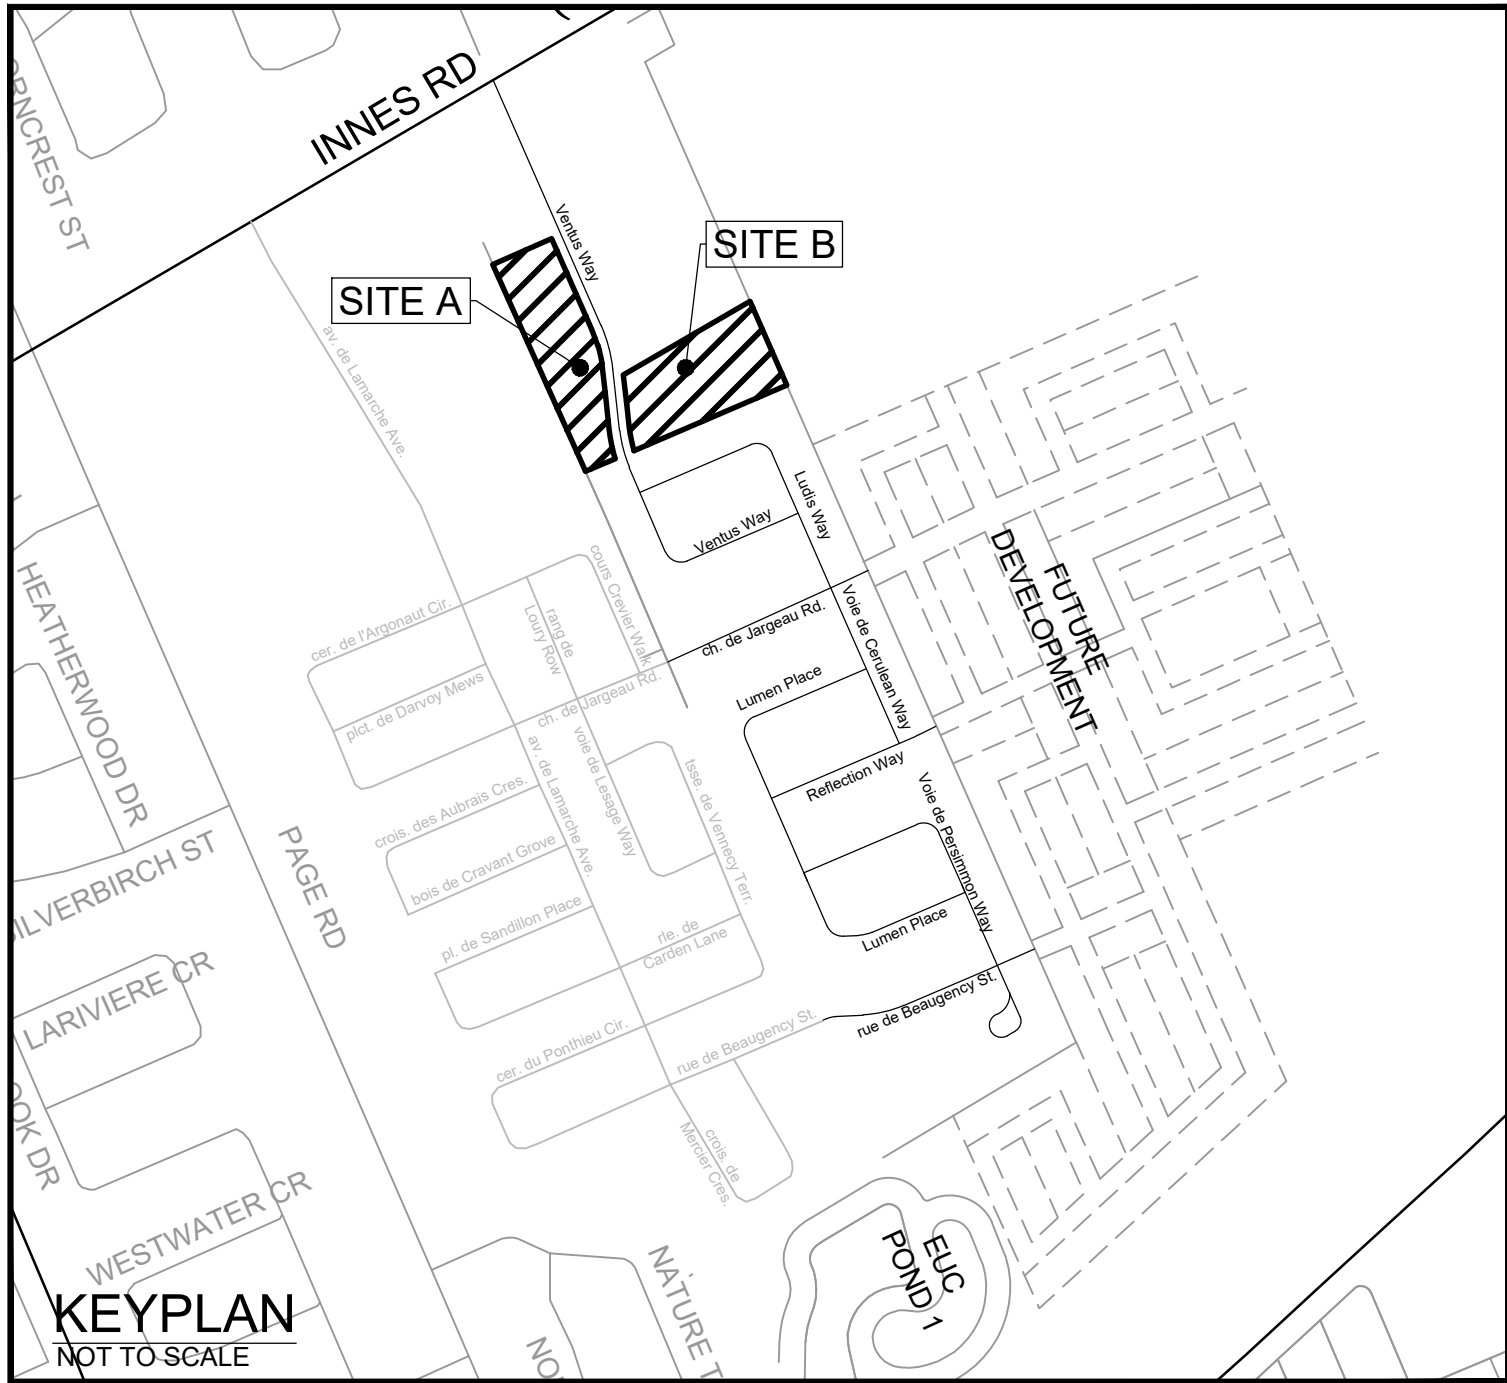

Engineers, Planners & Landscape Architects
Suite 200, 240 Michael Cowpland Drive
Ottawa, Ontario, Canada K2M 1P6

Telephone (613) 254-9643
Facsimile (613) 254-5867
Website www.novatech-eng.com



INDEX	
118224-MD-COV	COVER PAGE
118224-MD-ND	NOTES AND DETAILS
118224-MD-ESC	EROSION AND SEDIMENT CONTROL PLAN
118224-MD-GP	GENERAL PLAN OF SERVICES
118224-MD-GR	GRADING PLAN
118224-MD-PR1	STREET 1 STA. 1+000 TO 1+175
118224-MD-PR2	STREET 2 STA. 2+000 TO 2+175
118224-MD-PR3	STREET 3 STA. 3+000 TO 3+150
118224-MD-PR4	STREET 4 STA. 4+000 TO 4+225
118224-MD-PR5	STREET 5 STA. 5+000 TO 5+175
118224-MD-PR6	STREET 6 STA. 6+000 TO 6+100
118224-MD-XS-1	CROSS SECTIONS STREET 1, 2 & 3
118224-MD-XS-2	CROSS SECTIONS STREET 4, 5 & 6
118224-MD-SAN	SANITARY DRAINAGE AREA PLAN
118224-MD-STM	STORM DRAINAGE AREA PLAN
118224-MD-D1	STANDARD DETAILS
118224-MD-D2	STANDARD DETAILS
118224-MD-D3	STANDARD DETAILS
118224-MD-D4	STANDARD DETAILS
118224-MD-D5	STANDARD DETAILS
118224-MD-CMP	CONSTRUCTION MANAGEMENT PLAN

PROJECT No. 118224-MD

REVISED PER CITY COMMENTS

AUGUST 2025