

NOTES


- | STANDARD SPECIFICATIONS | | | | | |
|--------------------------|--------|----------------|------------------------------|----------|----------------|
| CITY OF OTTAWA STANDARDS | | | ONTARIO PROVINCIAL STANDARDS | | |
| DRAWINGS | | SPECIFICATIONS | DRAWINGS | | SPECIFICATIONS |
| R10 | SC2 | F-3101 | F-4070 | 701.010 | 501 |
| S10 | SC7.3 | F-3106 | F-4100 | 705.010 | 314 510 |
| S22 | SC1.1 | F-3130 | F-8021 | 802.010 | 351 802 |
| S23 | SC11.3 | F-3147 | F-8041 | 802.013 | 353 804 |
| S24 | T1 | F-3510 | F-9040 | 1003.030 | 407 904 |
| S25 | | F-3531 | F-9045 | | 410 |

Check and verify all dimensions before proceeding with the work	Do not scale drawings
---	-----------------------

SCALE 1 : 750



0 25 50 75 Metres

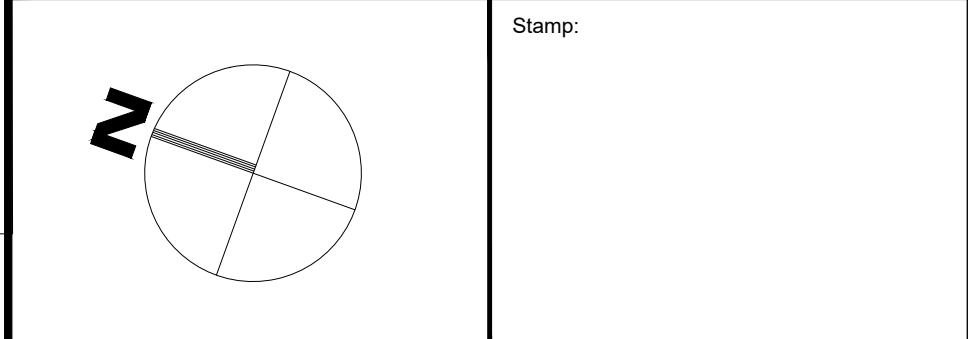

Project:

PROPOSED OFFICE/INDUSTRIAL BUILDING

3145 CONROY ROAD

OTTAWA, ON

Scale:	1:500	Project Number:	CO-25-1505
Drawn By:	CDM		
Checked By:	CDM	Drawing Number:	C103
Designed By:	CDM		

FOR REVIEW ONLY
NOT FOR CONSTRUCTION