
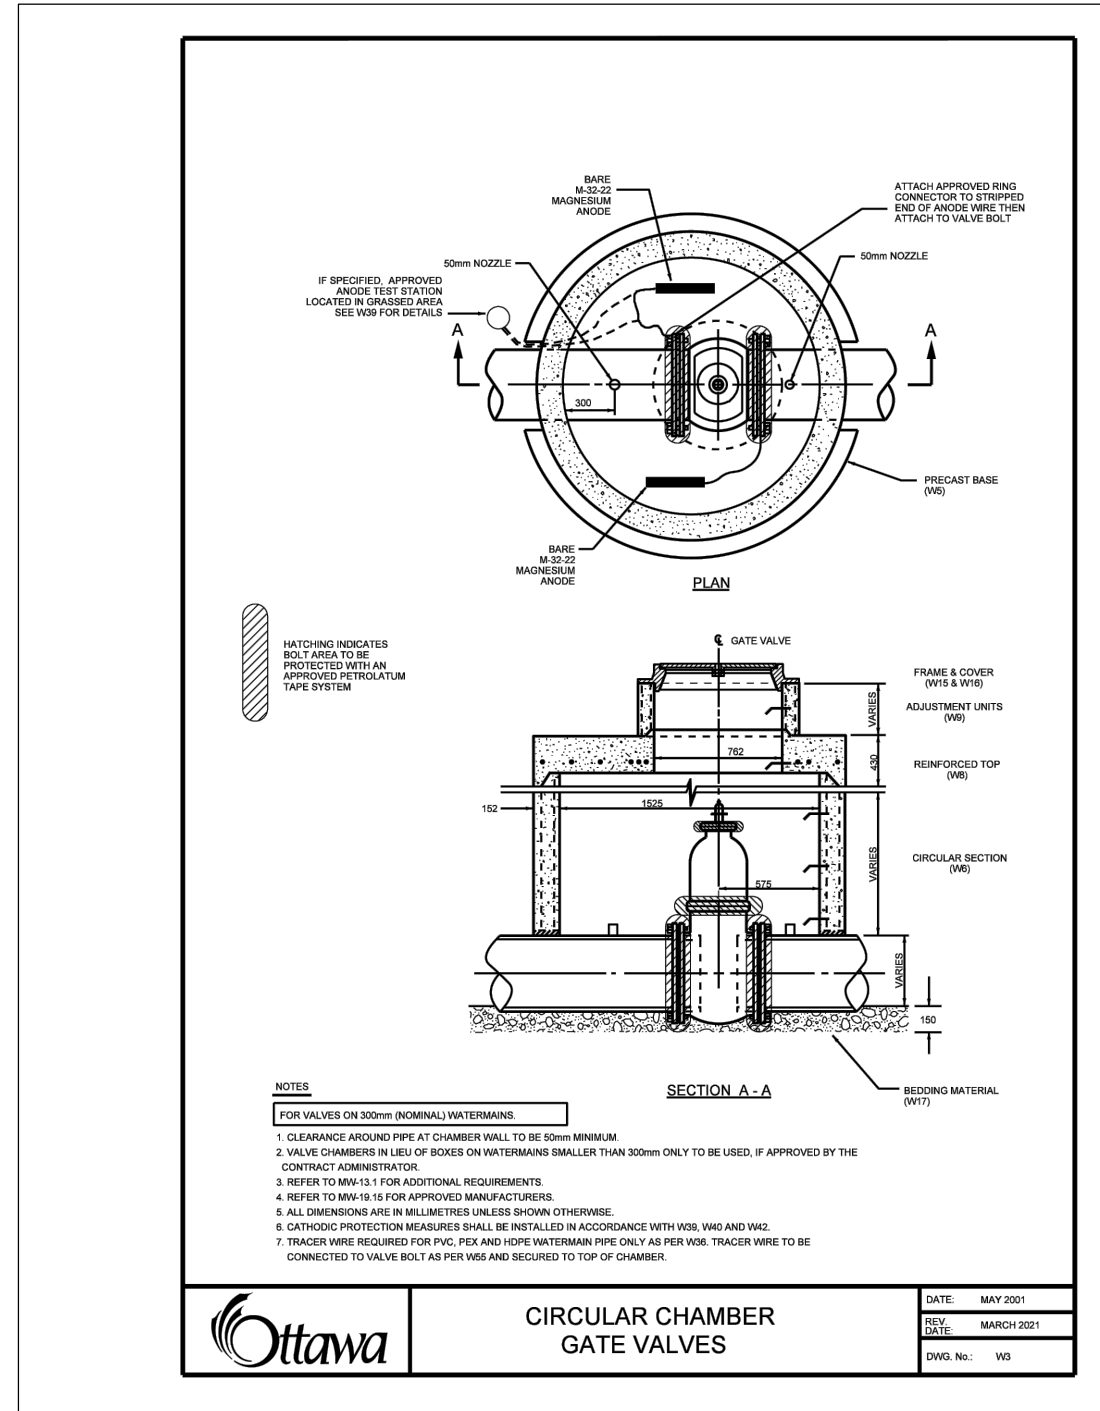
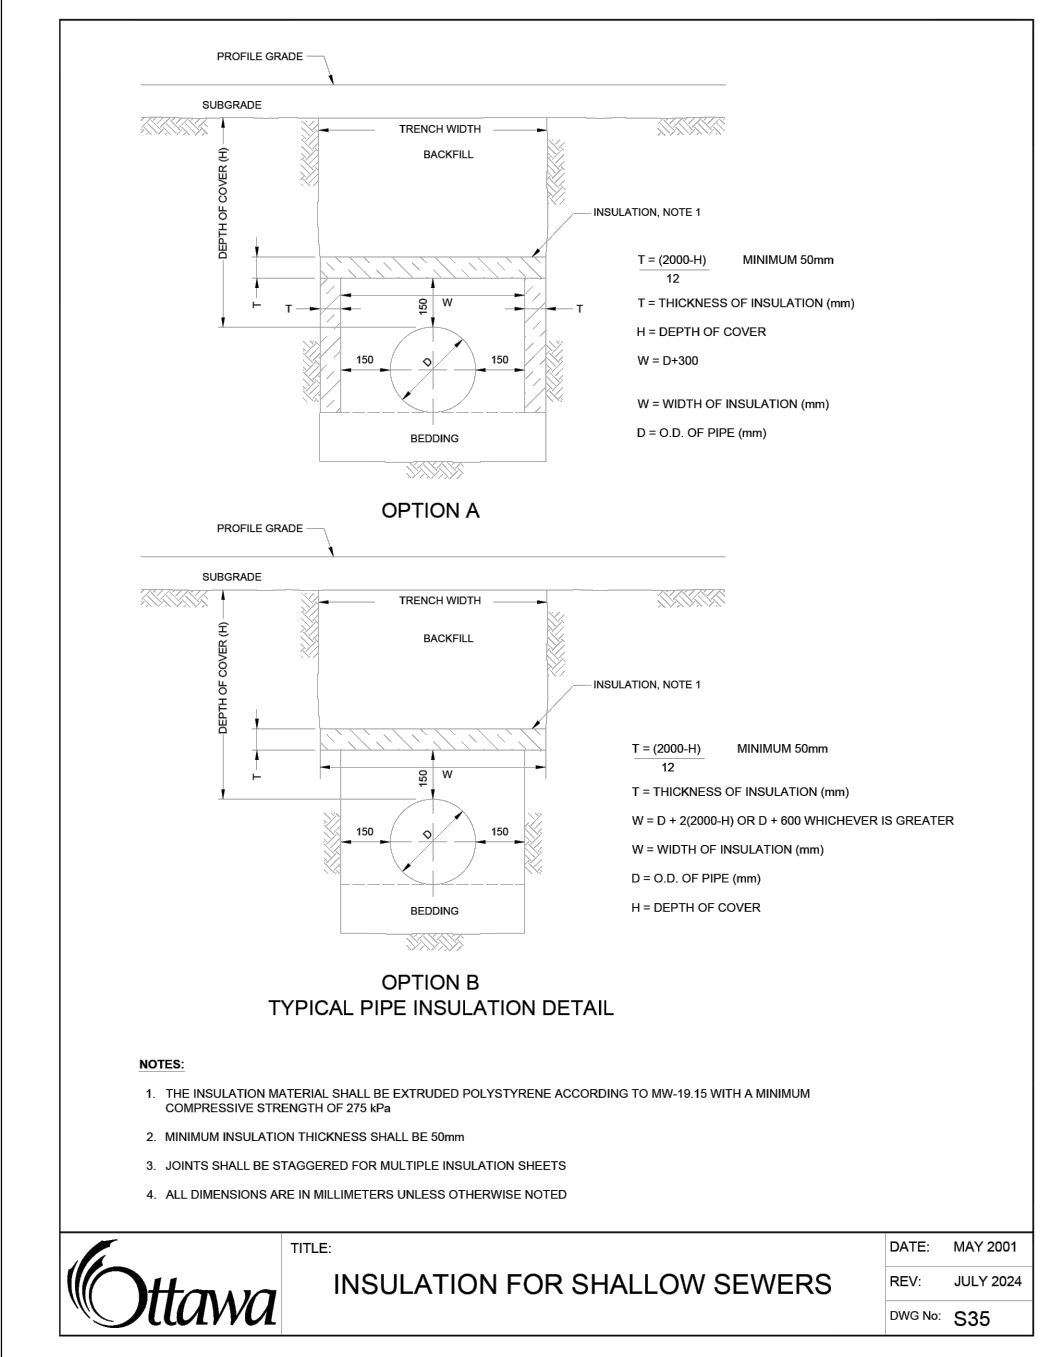
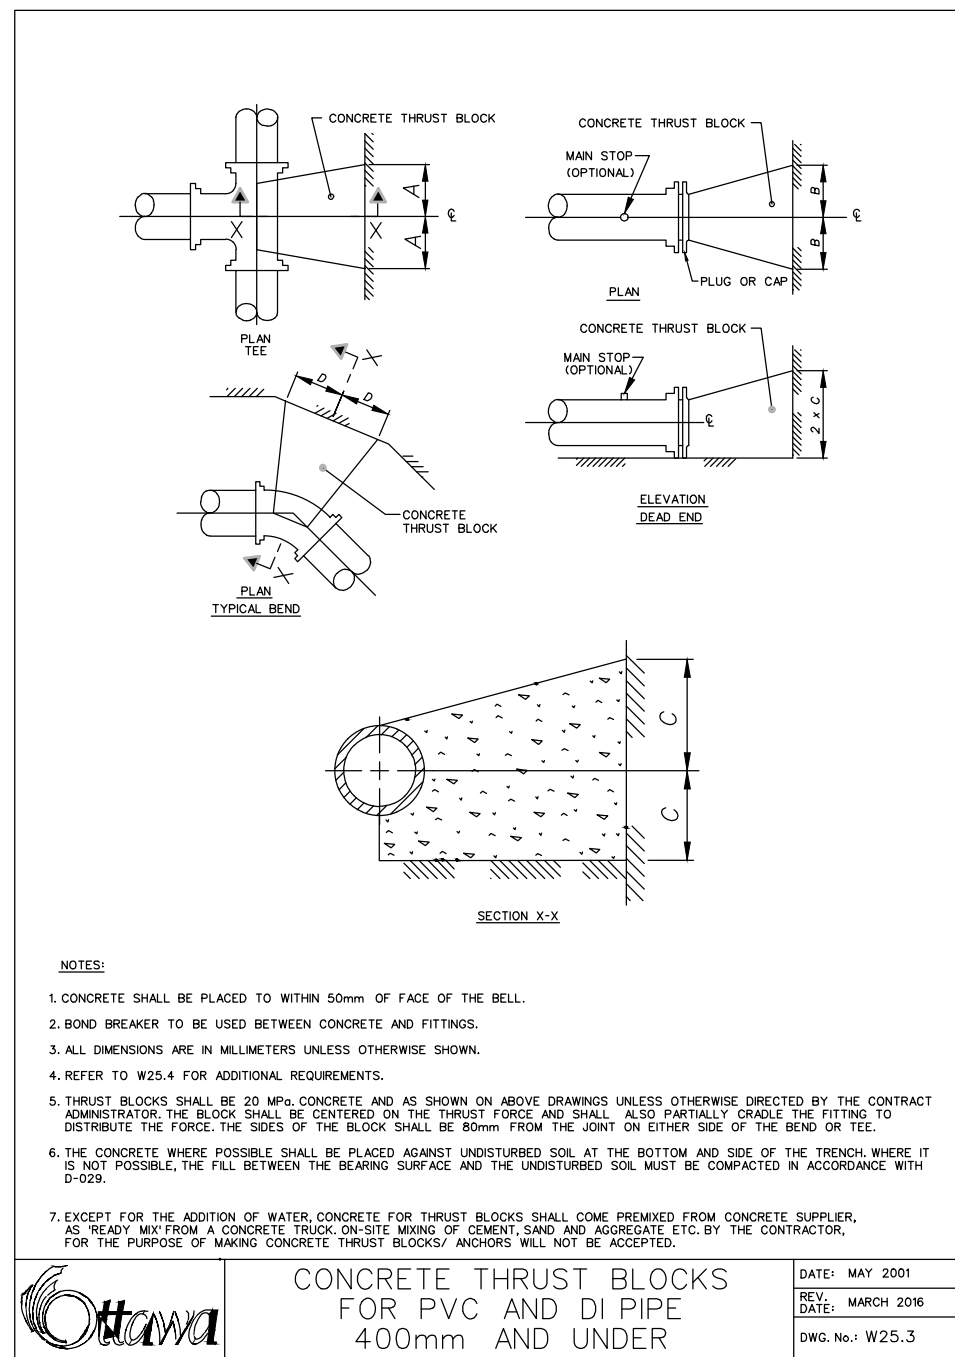
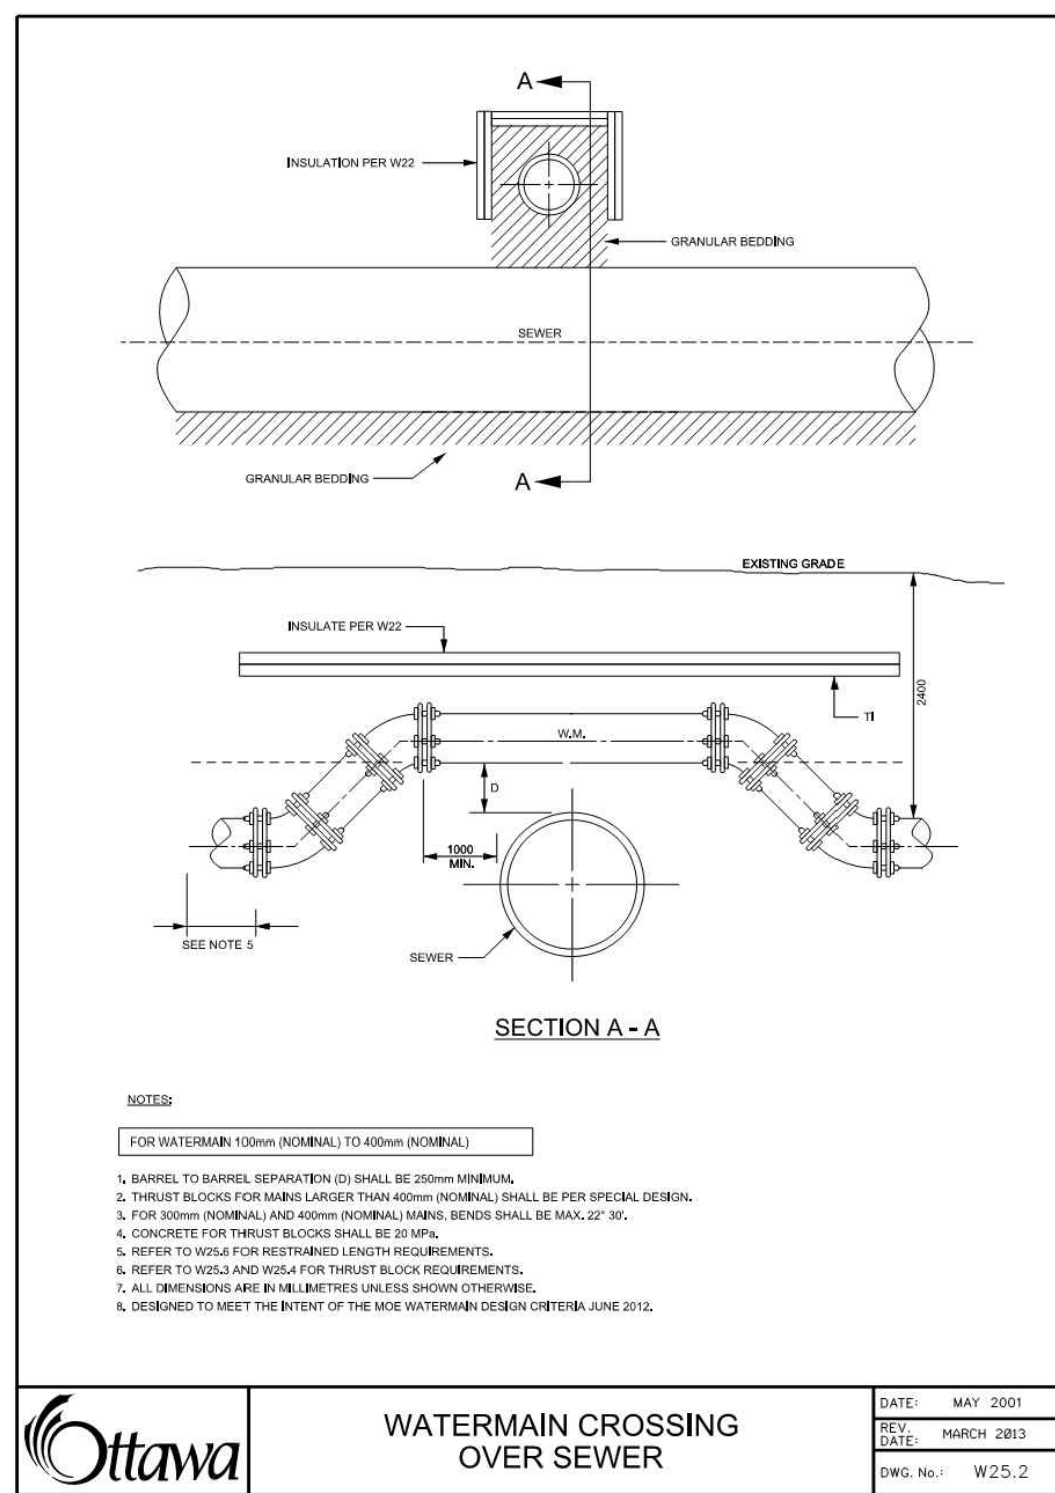
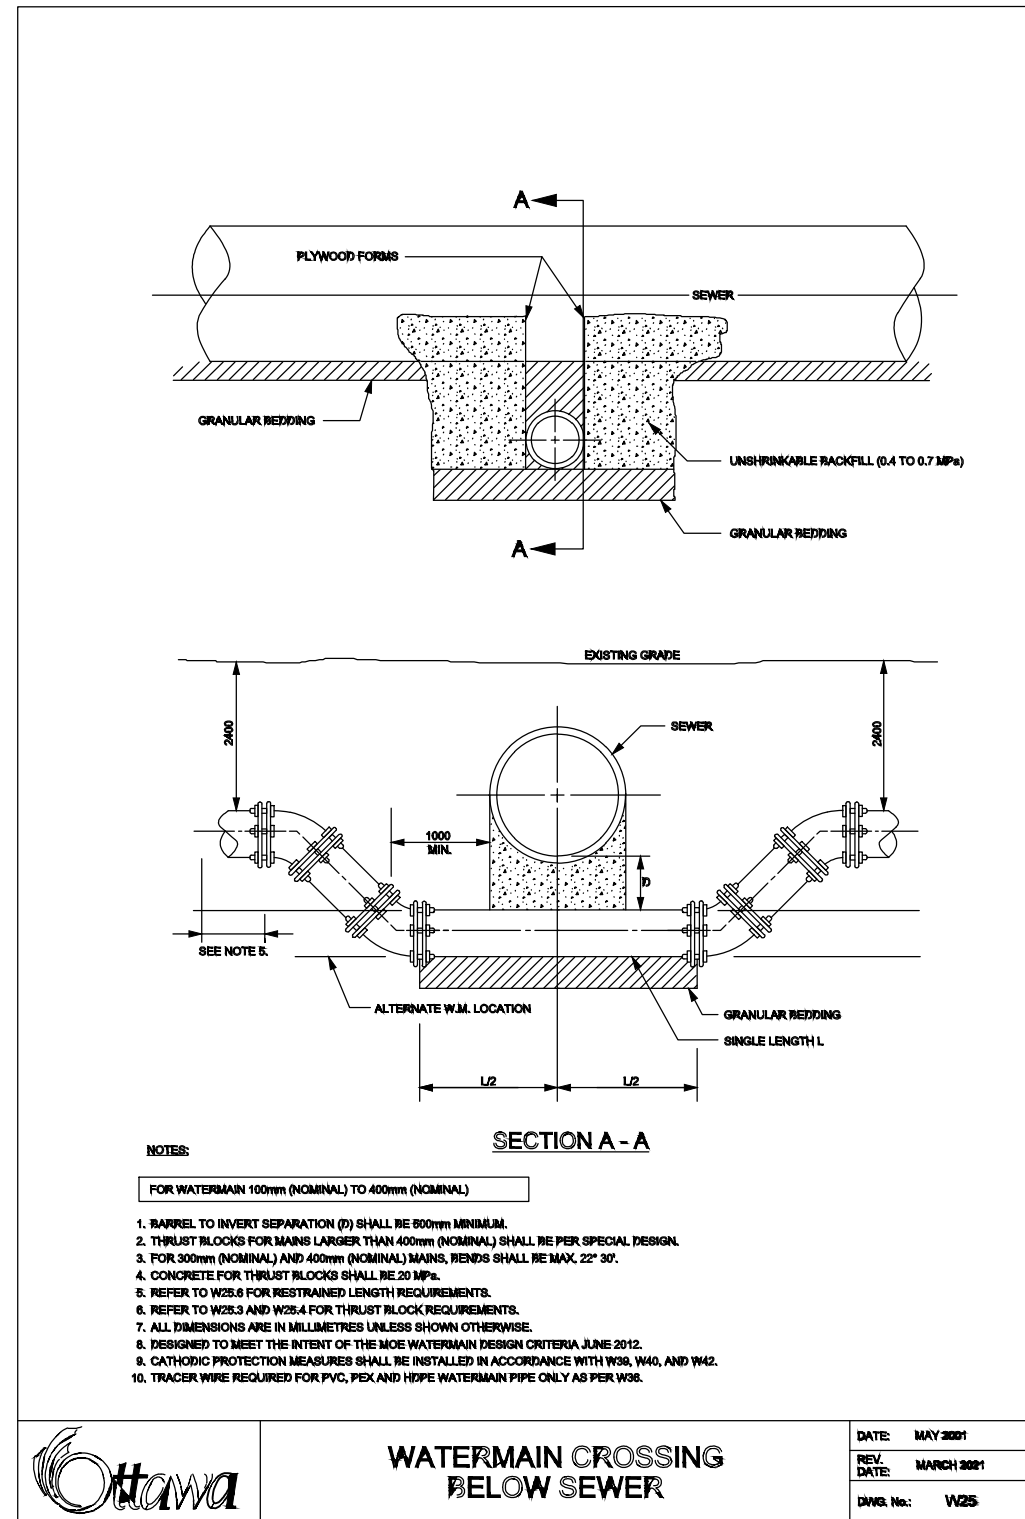
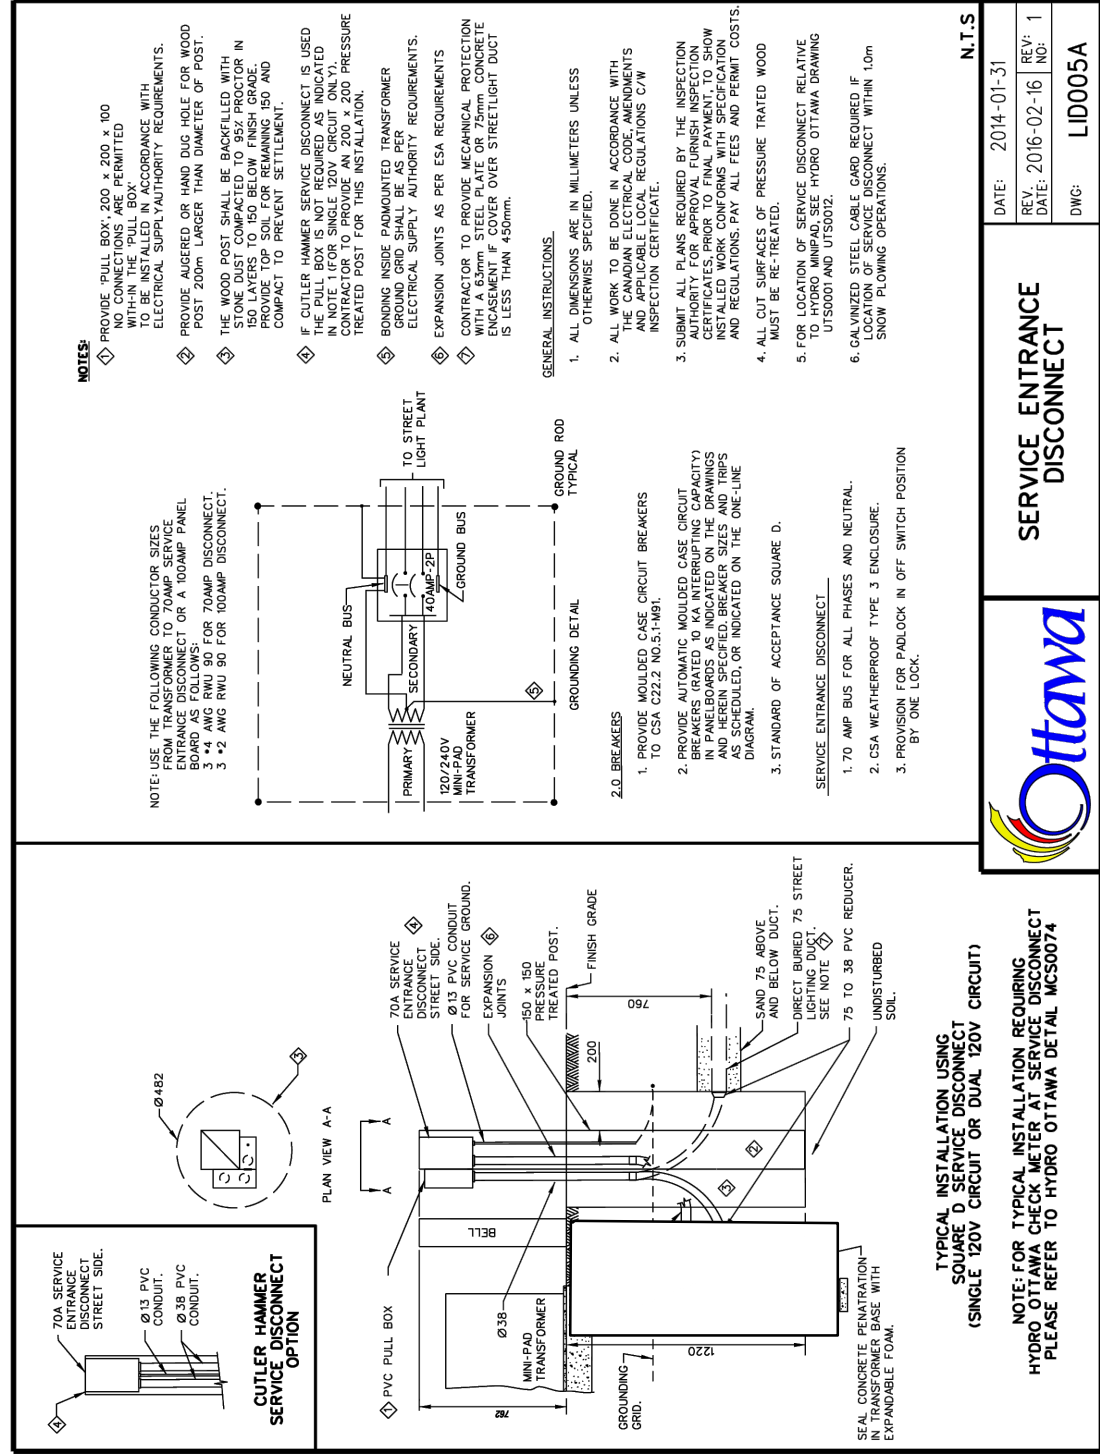
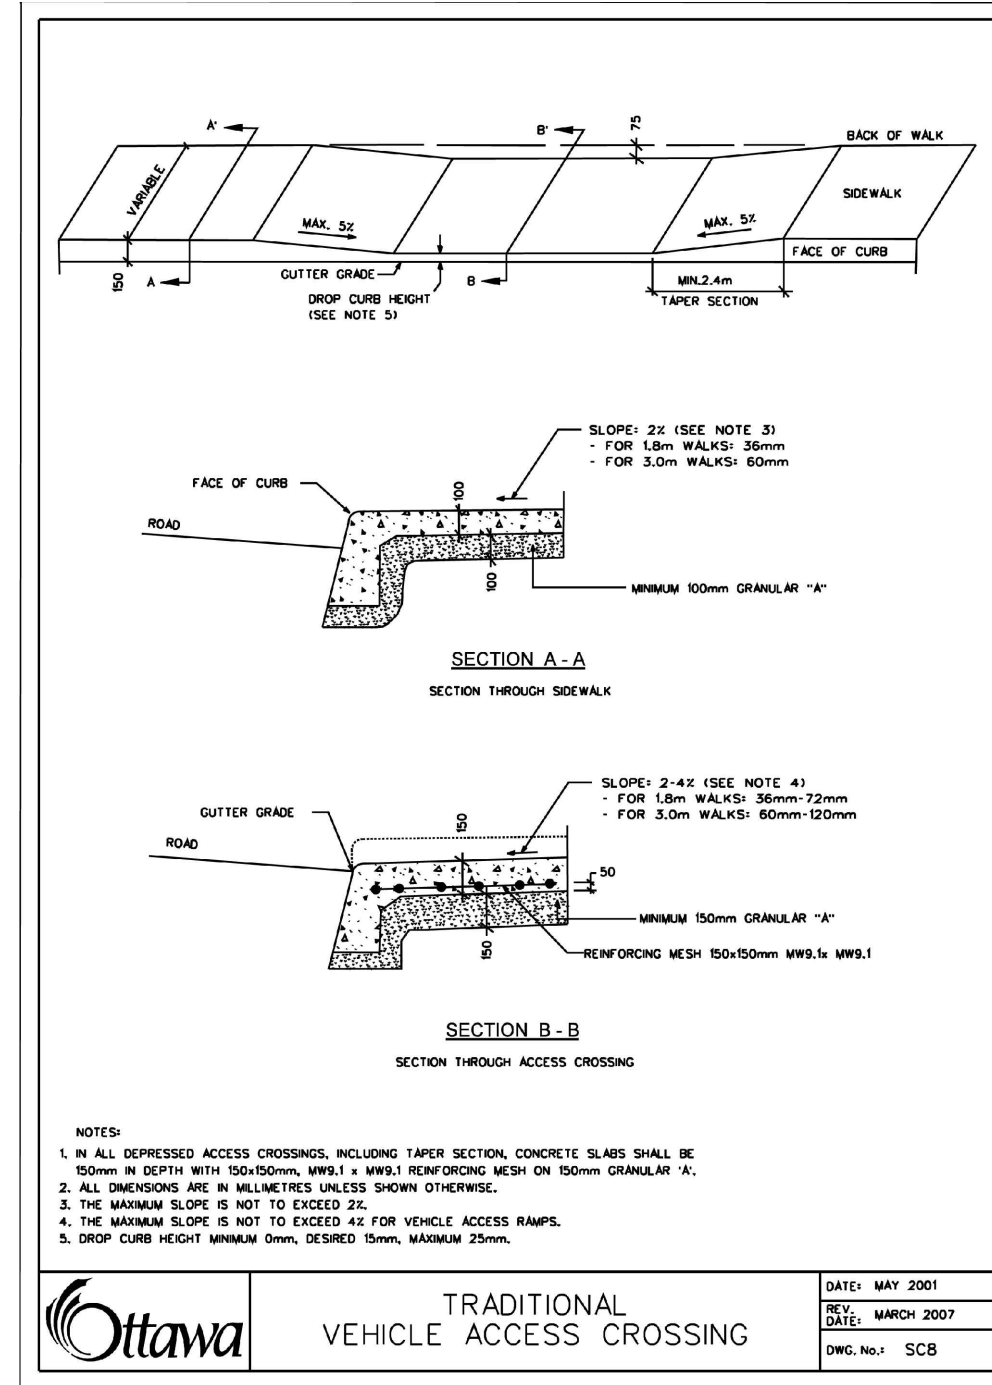
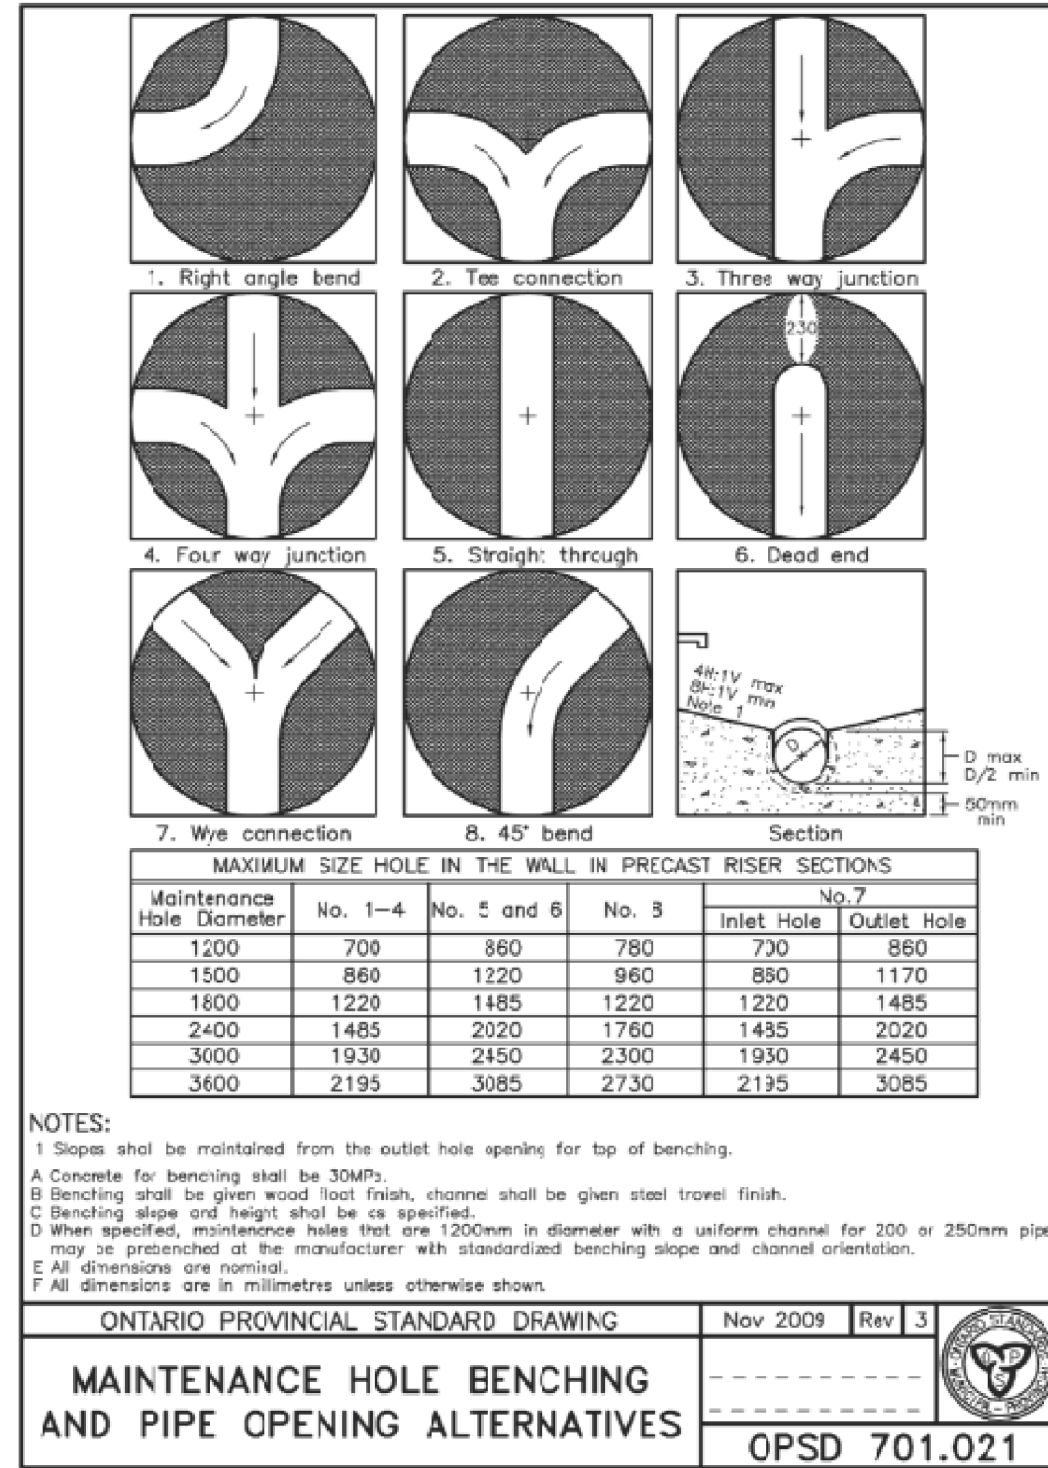
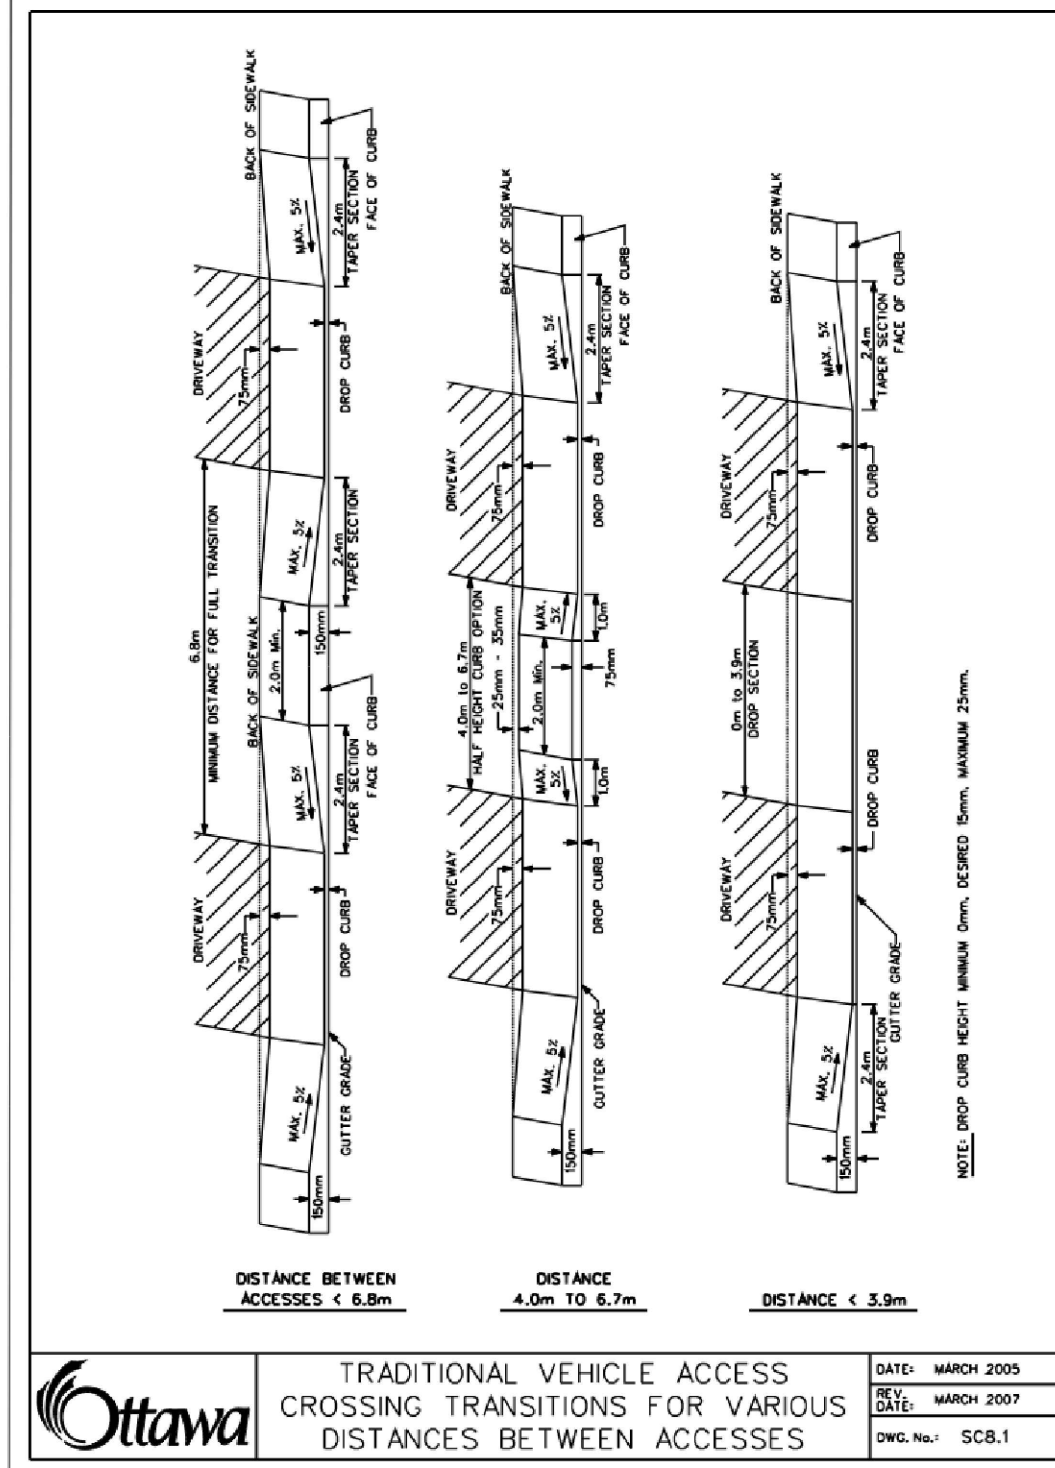


NOTE:
THE POSITION OF ALL POLE LINES, CONDUITS,
WATERMANS, SEWERS AND OTHER
UNDERGROUND AND OVERGROUND UTILITIES AND
STRUCTURES IS NOT NECESSARILY SHOWN ON
THE CONTRACT DRAWINGS, AND WHERE SHOWN,
THE ACCURACY OF THE POSITION OF SUCH
UTILITIES AND STRUCTURES IS NOT GUARANTEED.
BEFORE STARTING WORK, DETERMINE THE EXACT
LOCATION OF ALL SUCH UTILITIES AND
STRUCTURES AND ASSUME ALL LIABILITY FOR
DAMAGE TO THEM.

REFER TO 118224-ND FOR ADDITIONAL NOTES & DETAILS

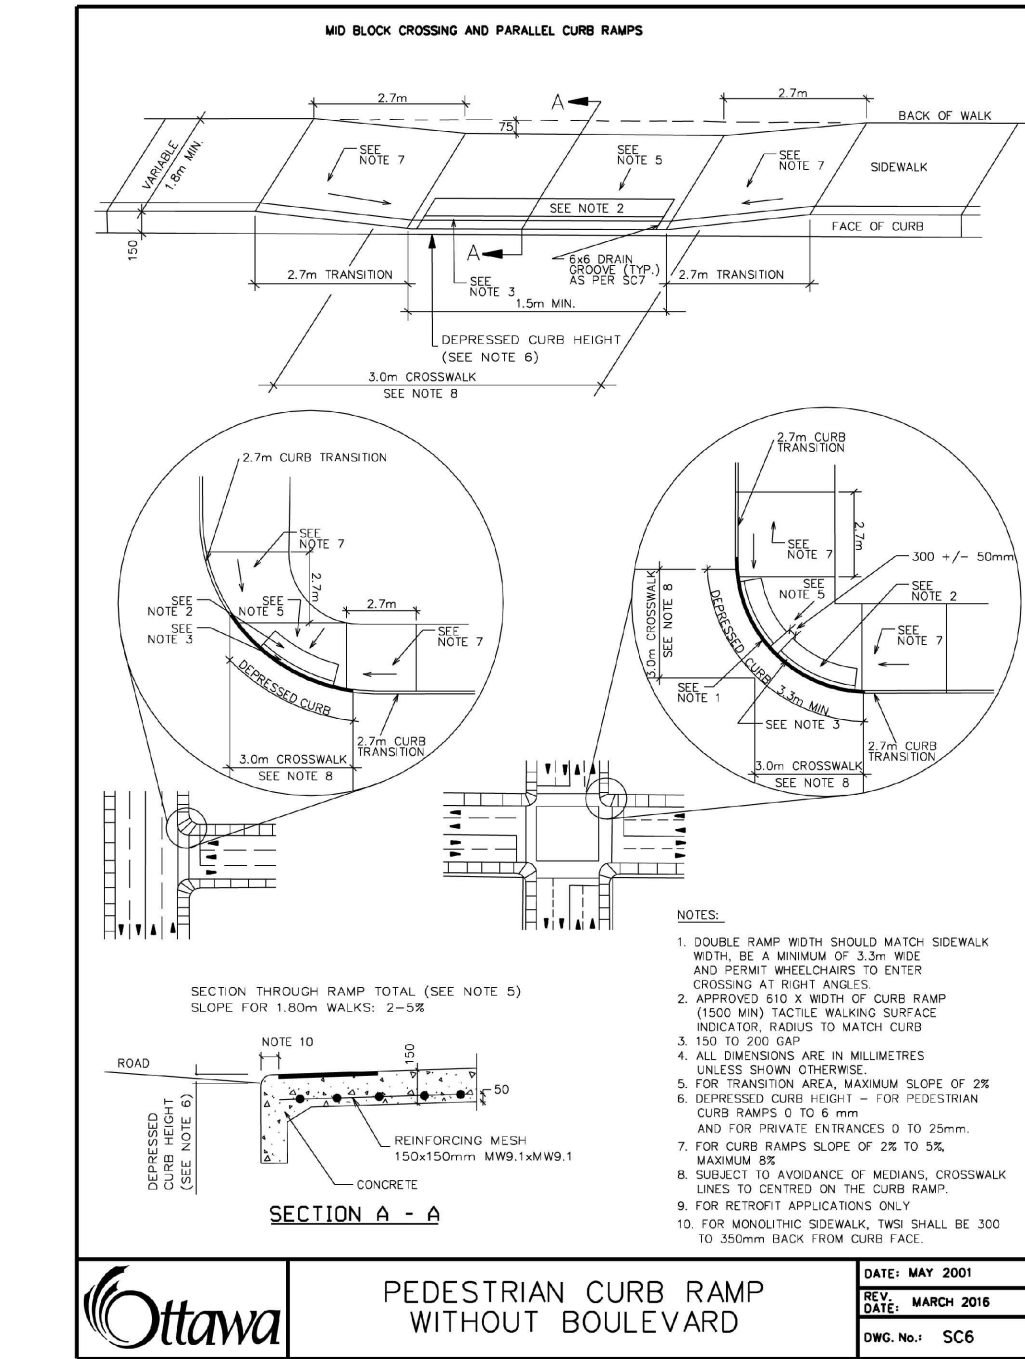

SCALE				DESIGN		FOR REVIEW ONLY		LOCATION		DRAWING NAME		PROJECT No.	
AS SHOWN				CV/MS		B. P. RUNDLE 100527529 Aug 15, 2025 PROVINCE OF ONTARIO		CITY OF OTTAWA THE COMMONS - PHASE 4 - MEDIUM DENSITY		STANDARD DETAILS		118224-MD	
3. REVISED PER CITY COMMENTS				MS								REV	
2. REVISED PER CITY COMMENTS				CV								REV #3	
1. ISSUED FOR CITY REVIEW				MS								DRAWING No.	
No.				REVISION		DATE		BY				118224-MD-D2	