KEY	BOTANICAL NAME	COMMON NAME	QTY.	SIZE	REMARKS	NATIVE	OWNER
DECIE	DUOUS TREES - LARGE (15-30M HEIGHT):	TOTAL 56 (PRIVATELY OWNE	D)				
AR	ACER RUBRUM	RED MAPLE	9	50mm	B&B	Υ	PRIVATE
CC	CARYA CORDIFORMIS	BITTERNUT HICKORY	8	50mm	B&B	Υ	PRIVATE
GD	GYMNOCLADUS DIOICUS	KENTUCKY COFFEE TREE	7	50mm	в&в	Υ	PRIVATE
GT	GLEDITSIA TRICANTHOS VAR. INERMIS 'HALKA'	HALKA HONEY LOCUST	2	50mm	в&в	Y	PRIVATE
LT	LIRIODENDRON TULIPIFERA	TULIP TREE	7	50mm	в&в	Υ	PRIVATE
РО	PLATANUS OCCIDENTALIS	AMERICAN SYCAMORE	8	50mm	в&в	Υ	PRIVATE
QP	QUERCUS PALUSTRIS	PIN OAK	4	50mm	в&в	Y	PRIVATI
QR	QUERCUS RUBRA	RED OAK	6	50mm	в&в	Υ	PRIVATI
UA	ULMUS AMERICANA	VALLEY FORGE ELM	5	50mm	в&в	Y	PRIVATI
DECIE	DUOUS TREES - MEDIUM (8-14M HEIGHT)	TOTAL 35 (PRIVATELY OWN	ED)			'	,
AG	AESCULUS GLABRA	OHIO BUCKEYE	8	50mm	В&В	Υ	PRIVATI
ARR	ACER RUBRUM 'REDPOINTE'	REDPOINTE RED MAPLE	2	50mm	B&B	Υ	PRIVATI
CCA	CARPINUS CAROLINIANA	BLUE BEECH	3	50mm	B&B	Υ	PRIVATI
MR	MORUS RUBRA	RED MULBERRY	7	50mm	B&B	Υ	PRIVATE

OV	OSTRYA VIRGINIANA	IRONWOOD	9	50mm	B&B	Υ	PRIVATE
QO	QUERCUA PRINUS	CHESTNUT OAK	6	50mm	в&в	Υ	PRIVATE
DECII	DUOUS TREES - SMALL (6-8M HEIGHT): TO	TAL 4 (PRIVATELY OWNED)					
CCI	CRATAEGUS CRUSGALI 'INERMIS'	THORNLESS HAWTHORN	4	250cm 15 GAL	PT, TREE FORM	Υ	PRIVATE
MUL	TI-STEM SHRUBS: TOTAL 112 (PRIVATELY (OWNED)					
Ac	AMELANCHIER CANADENSIS	SERVICEBERRY	18	125cm ht.	PT, CLUMP	Υ	PRIVATE
Al	AMELANCHIER LAEVIS	ALLEGHENY SERVICEBERRY	20	125cm ht.	PT, CLUMP	Υ	PRIVATE
Ca	CORNUS ALTERNIFOLIA	PAGODA DOGWOOD	20	125cm ht.	PT, CLUMP	Υ	PRIVATE
Hv	HAMAMELIS VIRGINIANA	WITCHHAZEL	19	125cm ht.	PT, CLUMP	Υ	PRIVATE
Vd	VIBURNUM DENTATUM	ARROWOOD VIBURNUM	17	125cm ht.	PT, CLUMP	Υ	PRIVATE
VI	VIBURNUM LENTAGO	NANNYBERRY	18	125cm ht.	PT, CLUMP	Υ	PRIVATE
CONI	FEROUS SHRUBS: TOTAL 102 (PRIVATELY	OWNED)					
Js	JUNIPERUS SCOPULORUM 'WICHITA BLUE'	WITCHITA BLUE JUNIPER	35	3 GAL	POT	Υ	PRIVATE
Тс	TAXUS CANADENSIS	CANADIAN YEW	67	3 GAL	POT	Υ	PRIVATE
DECII	DUOUS SHRUBS : TOTAL 590 (PRIVATELY C	DWNED)					
Am	ARONIA MELANOCARPA	BLACK CHOKEBERRY	294	3 GAL	POT	Υ	PRIVATE
Sa	SYMPHORICARPOS ALBUS	SNOWBERRY	161	3 GAL	POT	Υ	PRIVATE

Ро	PHYSOCARPUS OPULIFOLIUS 'DIABOLO'	'DIABOLO' NINEBARK	135	3 GAL	POT	Υ	PRIVATE
ORN	AMENTAL GRASSES: TOTAL 1510 (PRIVA	TELY OWNED)					
cl	CHASMANTHIUM LATIFOLIUM	NORTHERN SEA OATS	406	7 GAL	POT	Υ	PRIVAT
dc	DESCHAMPSIA CESPITOSA	TUFTED HAIR GRASS	338	7 GAL	POT	Υ	PRIVAT
bg	BOUTELOUA GRACILIS	BLUE GRAMA	195	7 GAL	POT	Υ	PRIVAT
sh	SPOROBOLUS HETEROLEPSIS	PRARIE DROPSEED	377	7 GAL	POT	Υ	PRIVAT
SS	SCHIZACHYRIUM SCOPARIUM	LITTLE BLUESTEM	194	7 GAL	POT	Υ	PRIVAT



JOHN SEVIGNY C.E.T. MANAGER (A), DEVELOPMENT REVIEW EAST PLANNING, DEVELOPMENT & BUILDING SERVICES DEPARTMENT, CITY OF OTTAWA

APPROVED

By sevignyjo at 12:23 pm, Sep 11, 2025

GENERAL NOTES:


- 1. ALL PLANT MATERIAL SHALL BE NURSERY GROWN STOCK UNLESS OTHERWISE NOTED.
- 2. TREES TO HAVE A MINIMUM 1800 CLEAR STEM ABOVE GRADE.
- 3. CONTRACTOR TO MAKE GOOD ALL EXISTING AREAS DAMAGED BY HIS WORK TO THE SATISFACTION OF THE CONTRACTOR.
- 4. ALL PLANT MATERIAL SHALL BE WARRANTIED FOR TWO YEARS FROM THE DATE OF SUBSTANTIAL COMPLETION.
- 5. CONTRACTOR TO VERIFY LOCATION OF ALL SERVICES PRIOR TO ANY EXCAVATION.
- ANY PROPOSED SUBSTITUTIONS OF PLANT SPECIES SHALL BE MADE WITH PLANTS OF EQUIVALENT OVERALL FORM, HEIGHT, BRANCHING HABIT, FLOWER, LEAF, COLOR, FRUIT AND CULTURE AND ONLY AFTER APPROVAL OF THE LANDSCAPE ARCHITECT.

TREE PLANTING IN MARINE CLAY SOILS

THE LANDSCAPE CONSIDERATIONS CONTAINED WITHIN SEC. 6.8 OF PATERSON GROUP'S GEOTECHNICAL INVESTIGATION, DATED MAY 28, 2025.

- TREE-TO-FOUNDATION SETBACK, SOIL VOLUME, AND SURFACE-GRADING REQUIREMENTS OUTLINED IN THE CITY OF OTTAWA'S GUIDELINES FOR TREE PLANTING IN SENSITIVE MARINE CLAY SOILS (2017), BASED ON THE FINDINGS OUTLINED IN THE PROJECT GEOTECHNICAL REPORT BY PATERSON GROUP (REPORT PG6152-1 REV 5 DATED MAY,
- OTTAWA'S GUIDELINES FOR TREE PLANTING IN SENSITIVE FOUNDATION WALL REINFORCEMENT, AND SUBDIVISION

TREE SOIL VOLUMES					
TREE TYPE/SIZE	SINGLE TREE SOIL VOLUME	MULTIPLE TREE SOIL VOLUME (m3/TREE)	SOIL VOLUME FOR MARINE CLAY AREAS (SINGLE TREE)		
ORNAMENTAL	15	9			
COLUMNAR	15	9			
SMALL	20	12	25		
MEDIUM	25	15	30		
LARGE	30	18			
CONIFER	25	15			

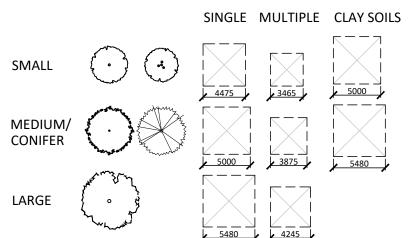

TREE TYPE/SIZE	CROWN AREA PER TREE STANDARD RANGE (m ²)	PER TREE USED FOR CALC. (m ²)	SITE CANOPY COVER
LARGE (56)	135-250*	192	CANOPY (W.
MEDIUM (35)	35-135*	85	OVERLAP):
			7 084m ²

CANOPY (W. OVERLAP):

SPECIES PROJECTIONS	610m ²
*RANGE OF CROWN AREAS IS IN ACCORDANCE WITH PROPOSED TREES SPECIES	SITE: 40,717m ²
**CROWN AREAS ARE ACCORDING TO THE AVERAGE MATURE CANOPY SIZE OF THE RESPECTIVE SPECIES. CANOPY SIZING HAS BEEN DETERMINED IN REFERENCE TO VARIOUS	TOTAL


COVER: 18.90%

Date 2024-08-12 1:250 Scale Drawn SW

Checked SC

Job No. 22-145

L01

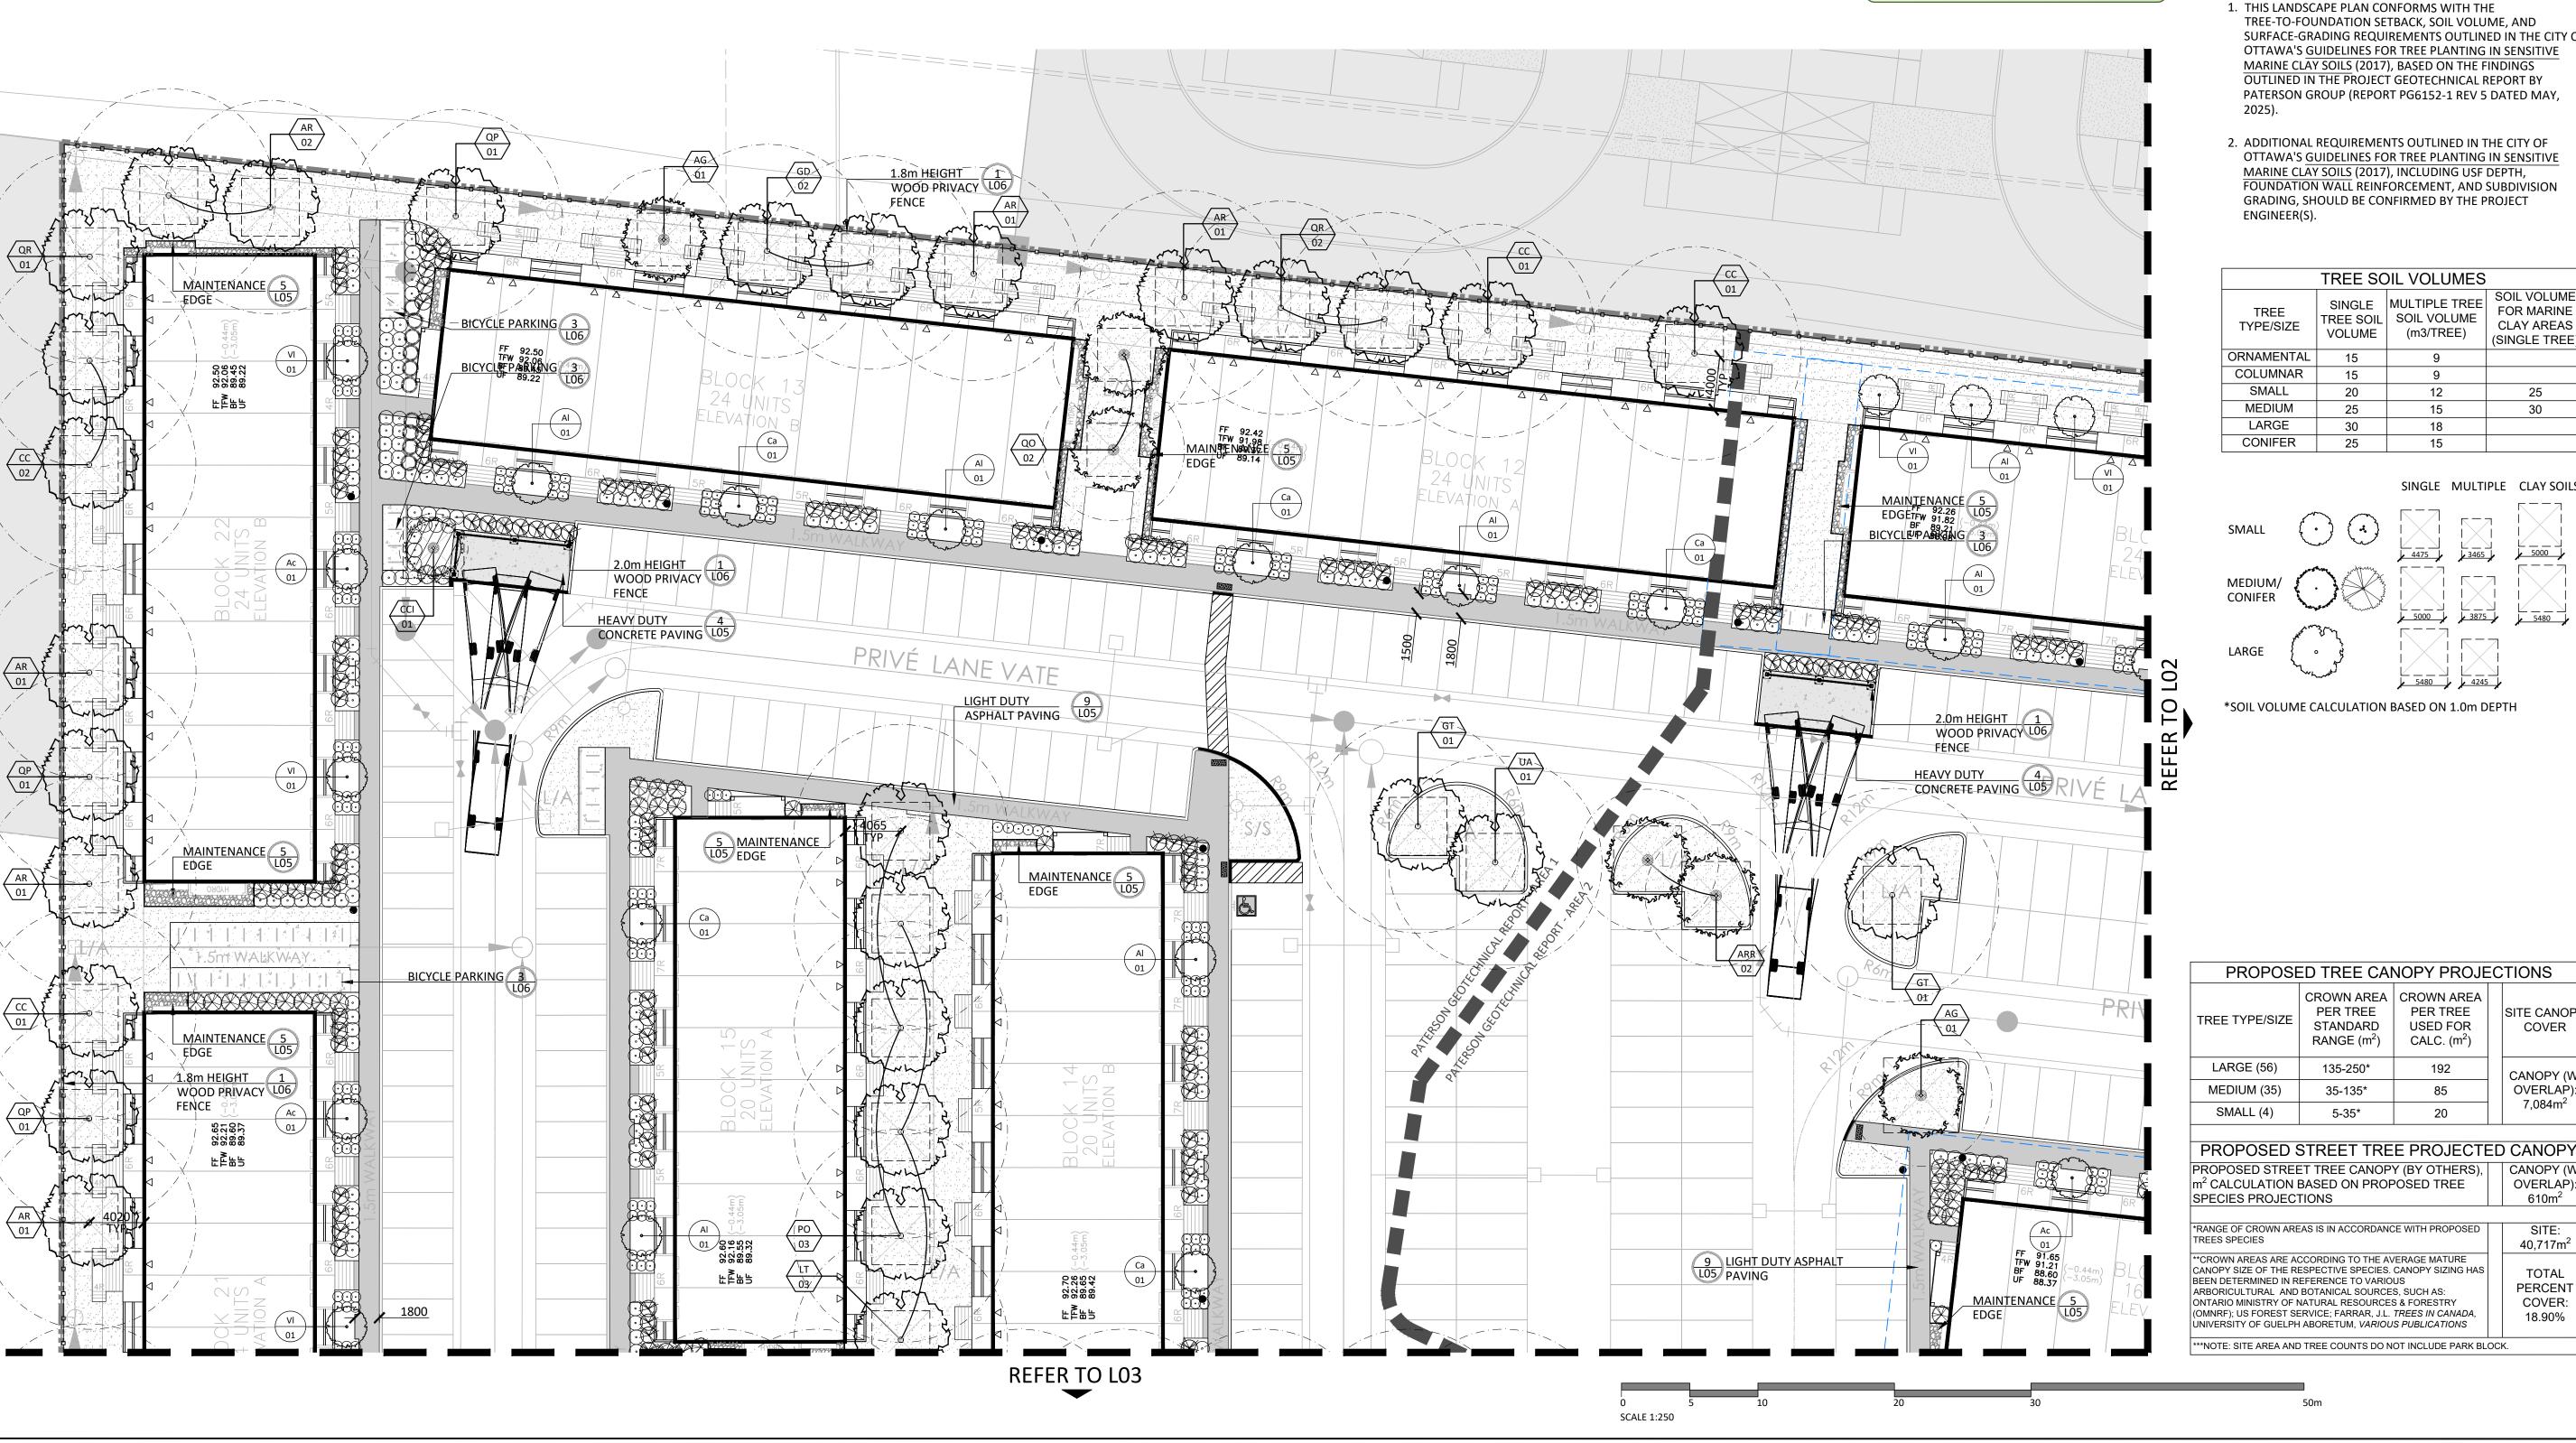

Contractor shall check all dimensions on the work and report any discrepancy to the Landscape Architect before proceeding. All drawings and specifications are the property of the Landscape Architect and must be returned at the completion of the work. This drawing is not to be used for construction until signed by the Landscape Architect.



LEC	GEND					
		PROPERTY LINE				
FEN	ICING	GEOTECHNICAL FOUNDATION SE	TBACK (4			
		WASTE ENCLOSURE FENCE				
		WOOD PRIVACY FENCE				
PLA	NTING					
		LARGE DECIDUOUS TREE				
	(•)	MEDIUM DECIDUOUS TREE				
		SMALL DECIDUOUS TREE				
		TREE CANOPY PROJECTION				
	\odot	TREE FORM SHRUB				
	% / 8	DECIDUOUS/CONIFEROUS SHRUBS				
	& o	GRASSES/PERENNIALS				
27 131 14		SODDING				
PΑ\	/ING					
		ASPHALT PAVING				
-		CIP CONCRETE PAVING				
0		HEAVY DUTY CONCRETE PAVING				
		RIVERSTONE PAVING				
		UNIT PAVING				
PLA	NTING KEY					
	XX	- TREE SPECIES				
	00	- QUANTITY				
	XX	- SHRUB SPCIES				
	00	- QUANTITY				
DET	AIL KEY					
	1	- DETAIL NO.				
	L1	- SHEET NO.				
8	Re-Issued for Thir		July 21			
7	Re-Issued for Thir		July 3/			
6	Re-Issued for Thir		June 16			
5	Issued for Third S		May 28			
4	Issued for Second		Apr.01/			

1 Issued for First Submission


No. Description


City Approval Stamp

Revision

CLIENT CAIVAN (ORLEANS VILLAGE 2) LTD.

PROPERTY INFORMATION PIN 04404-1854 (LT), 04404-1880 (LT), 04404-1882 (LT) and Part of PIN 04404-1855 (LT), being Blocks 147, 173,

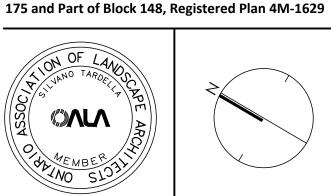

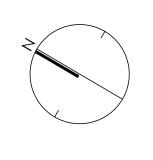

Sept.03/24

Date

design strategies

1285 WELLINGTON STREET, OTTAWA, ON K1Y 3A8 CANADA
T 613.237.2345 NAKDESIGNSTRATEGIES.COM

ORLEANS VILLAGE PHASE 4 245 & 275 LAMARCHE AVE., OTTAWA, ON

LANDSCAPE PLAN