




1 PEDESTRIAN CONCRETE PAVING
1:10

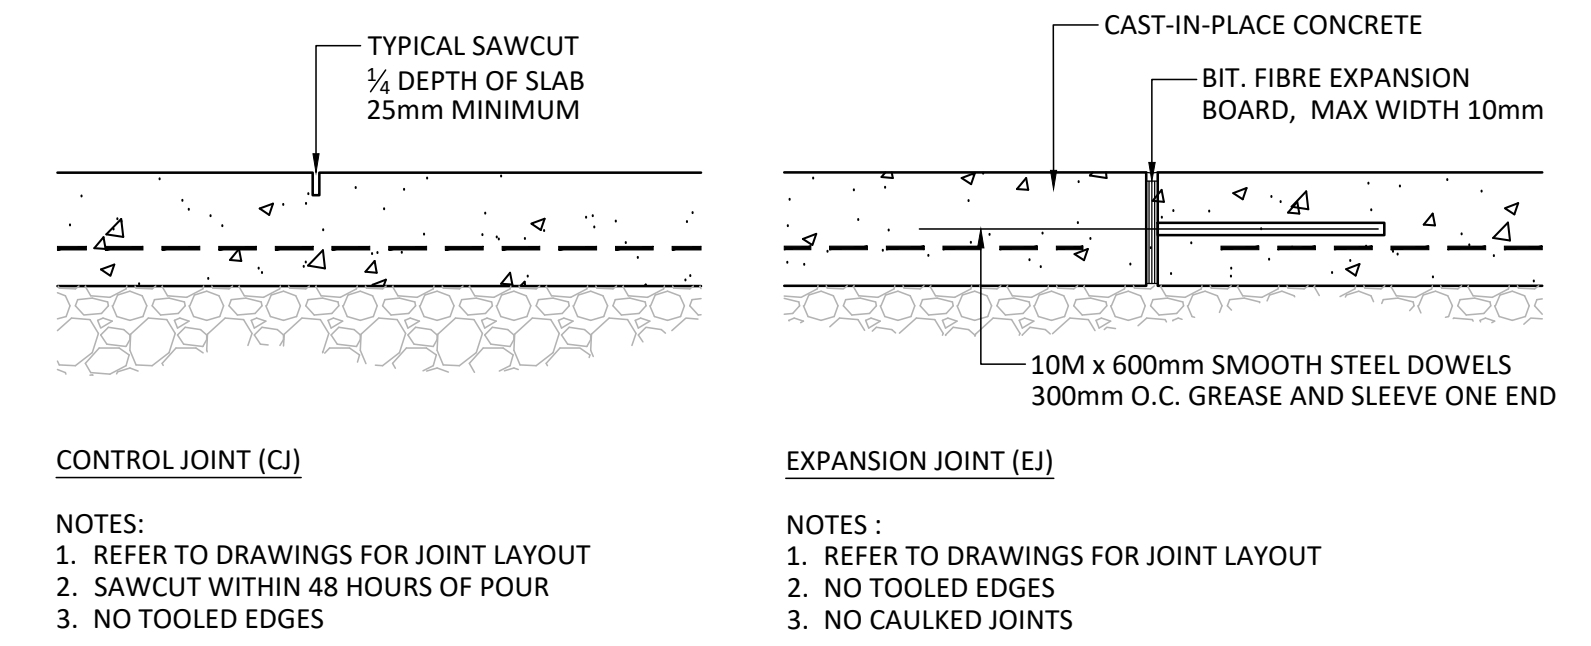


2 PEDESTRIAN CONCRETE JOINTING
1:10

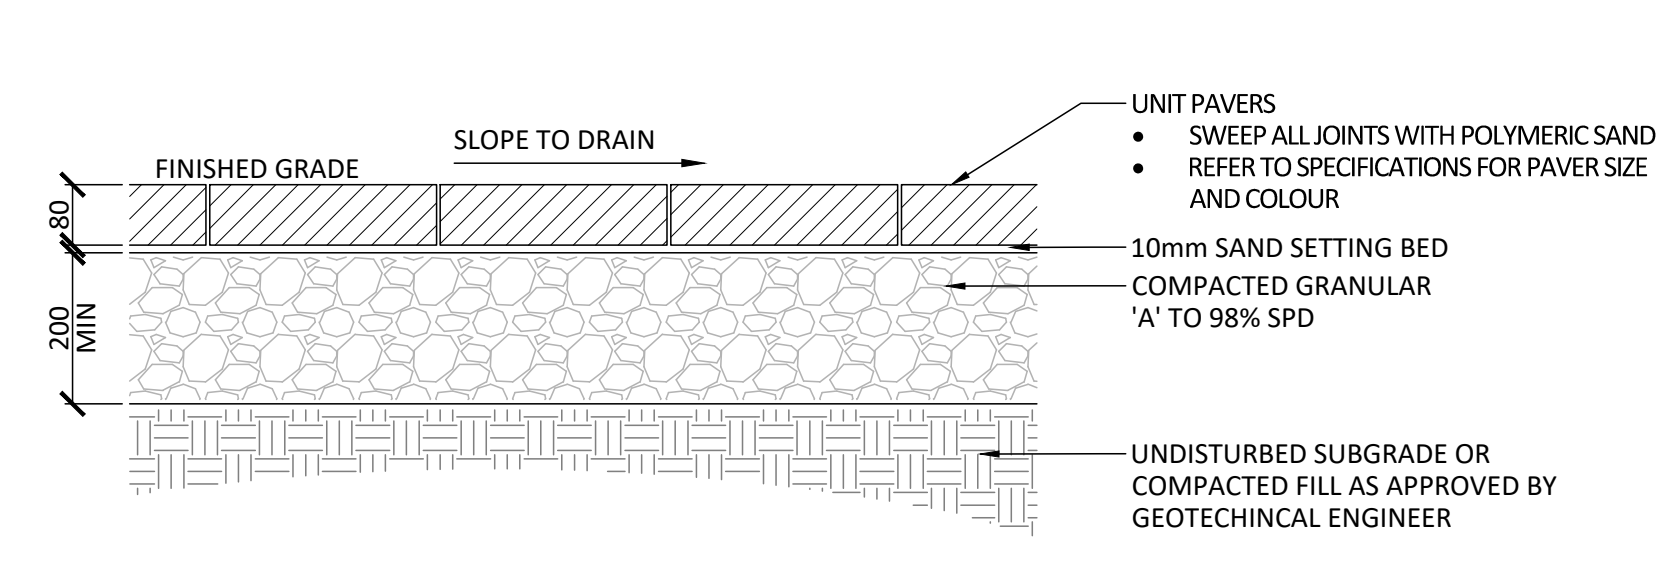


3 UNIT PAVING
1:10

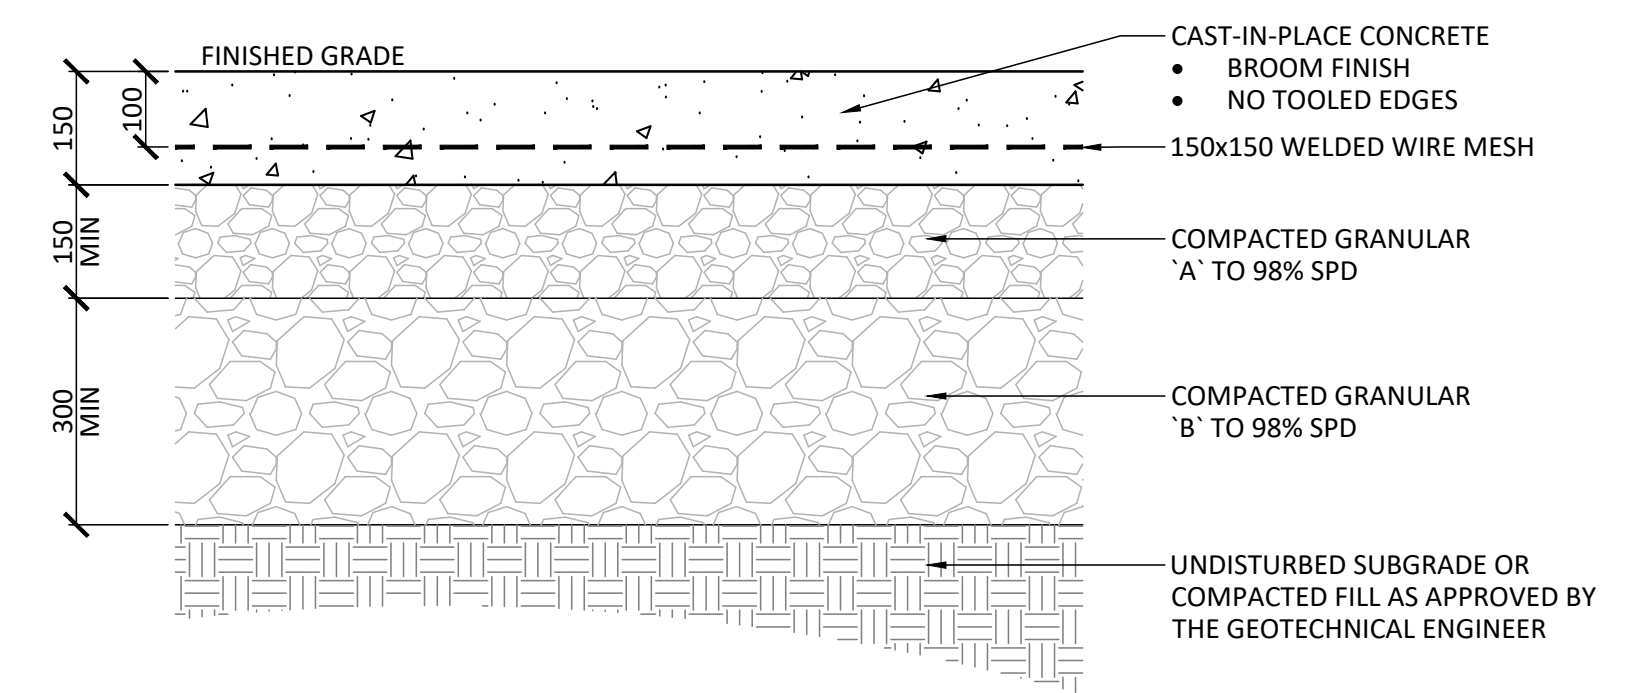


4 HEAVY DUTY CONCRETE PAVING
1:10

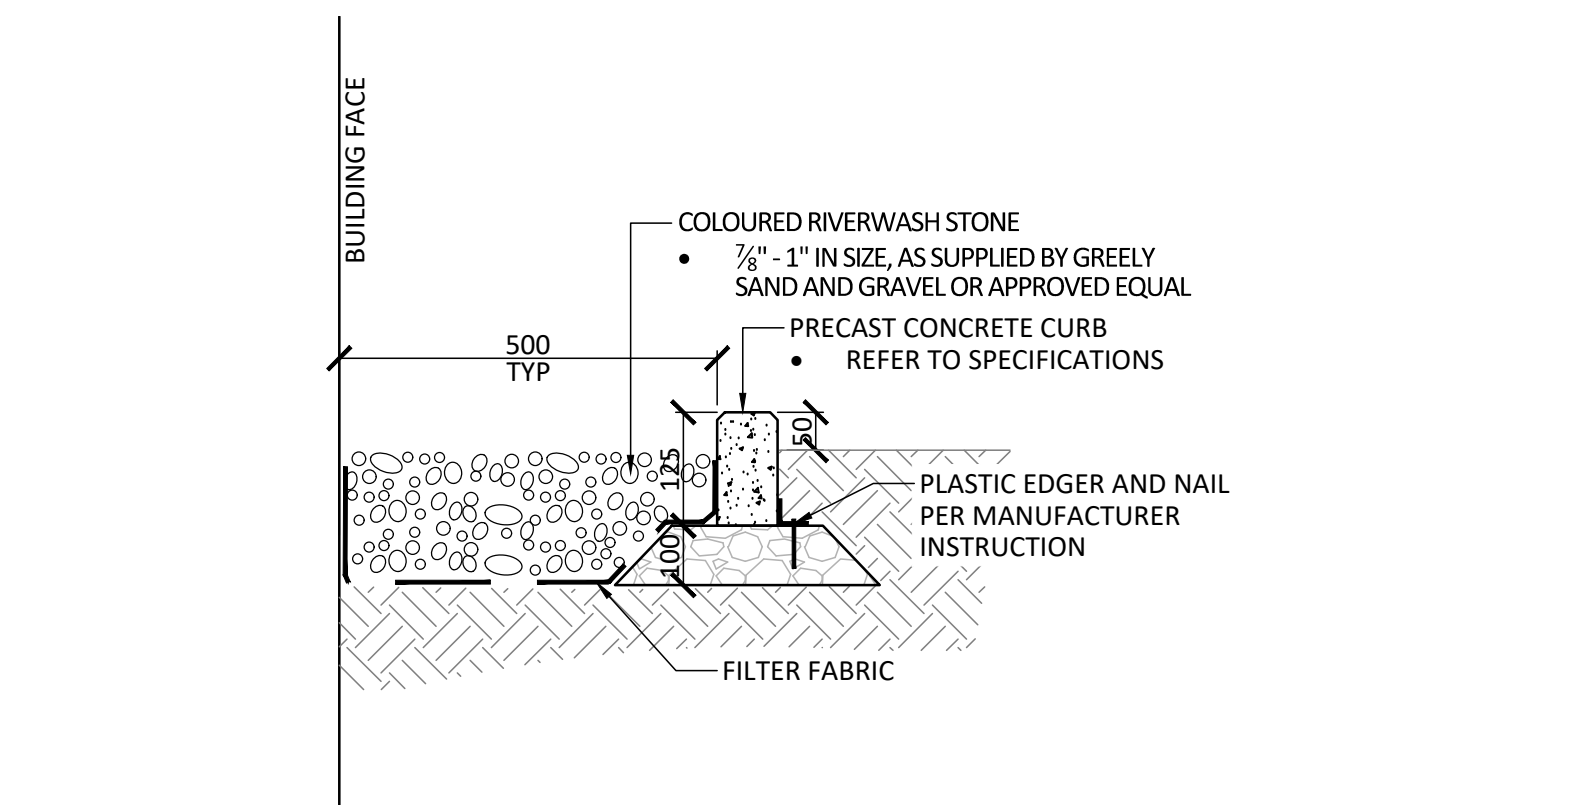


5 MAINTENANCE EDGE
1:10

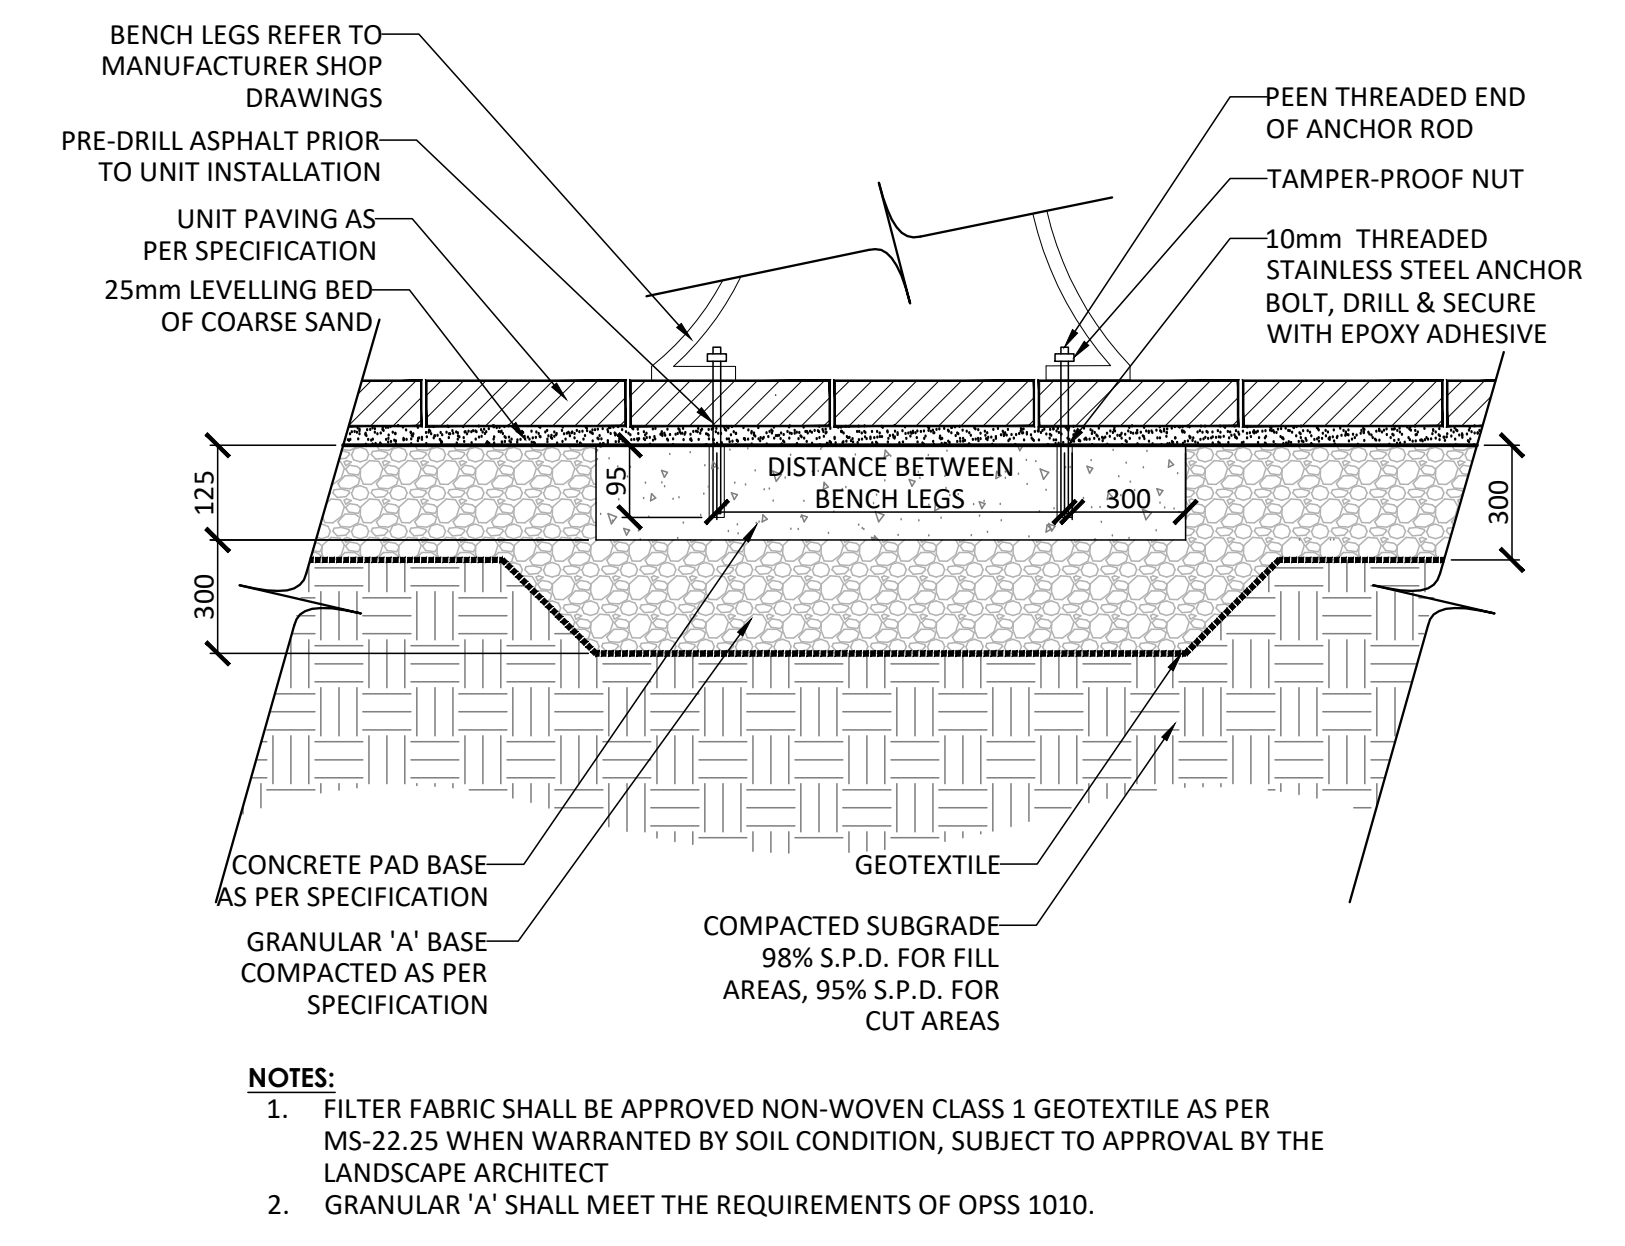

7 BENCH ON UNIT PAVING WITH CONCRETE PAD
1:20

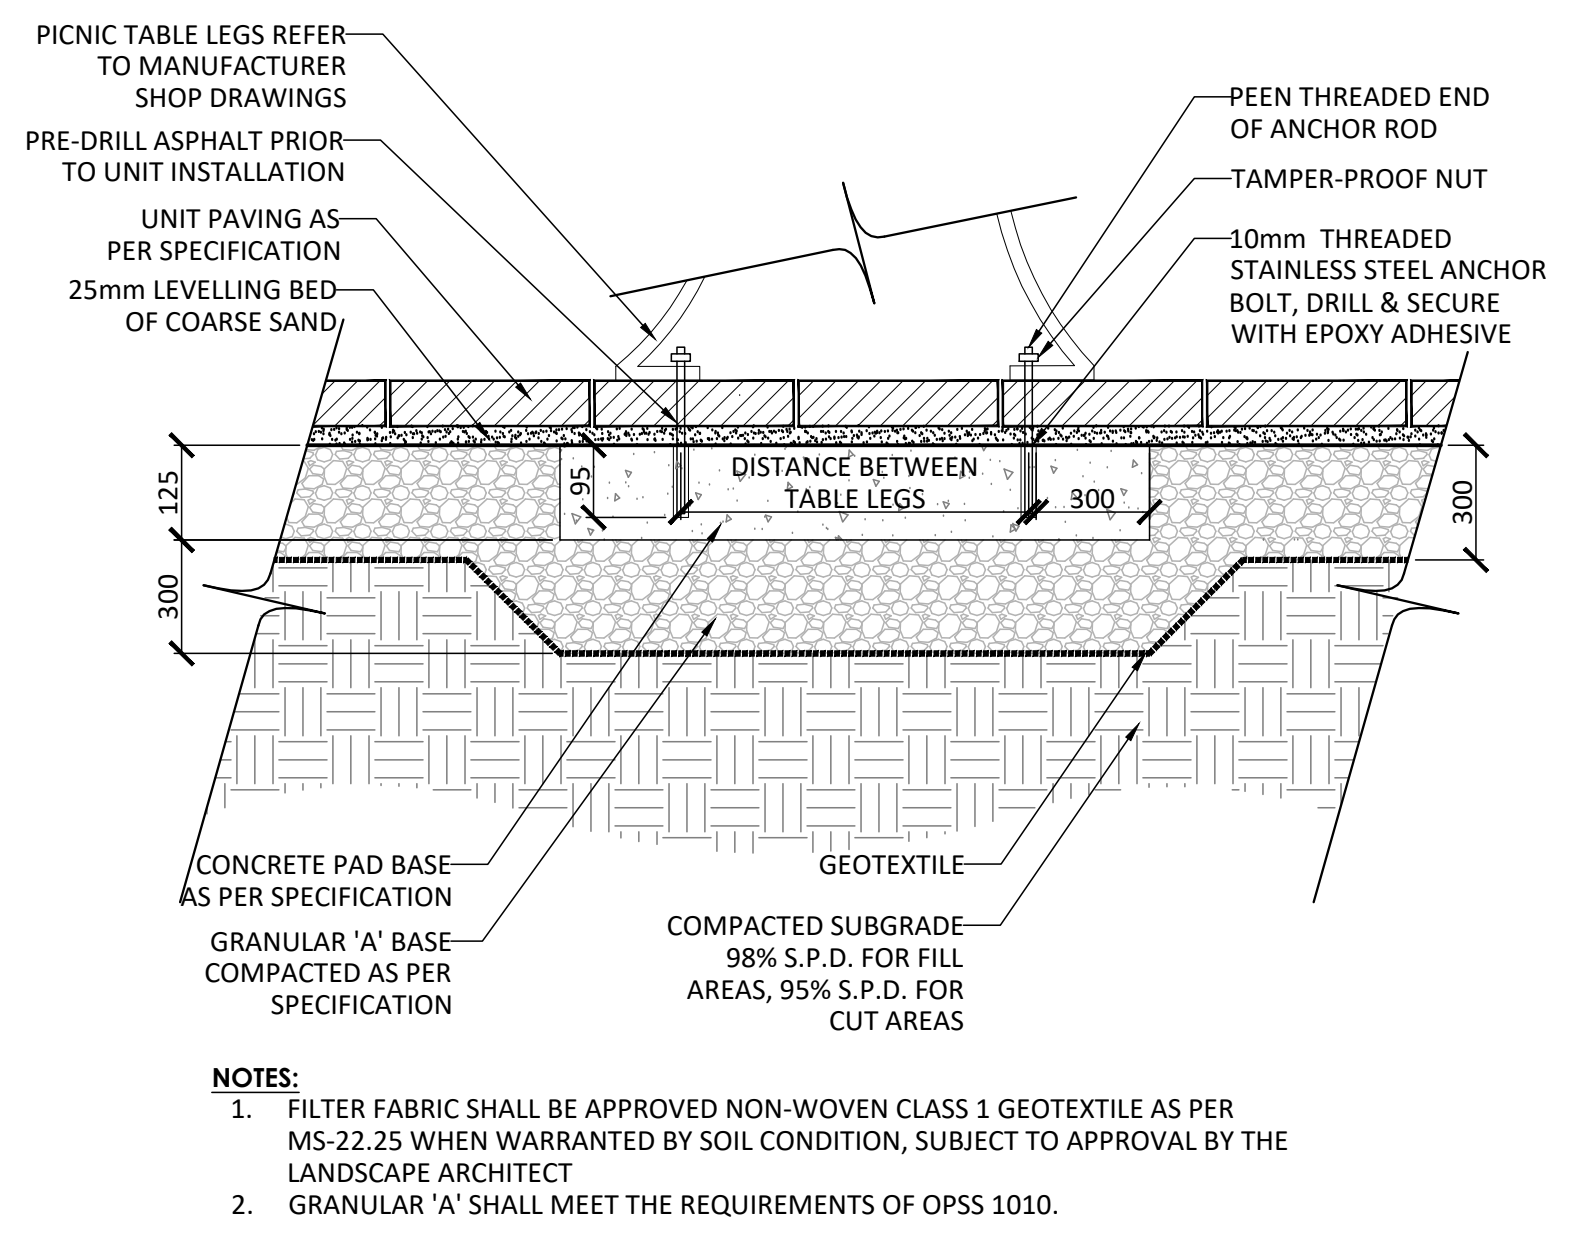

8 PICNIC TABLE ON UNIT PAVING WITH CONCRETE PAD
1:20

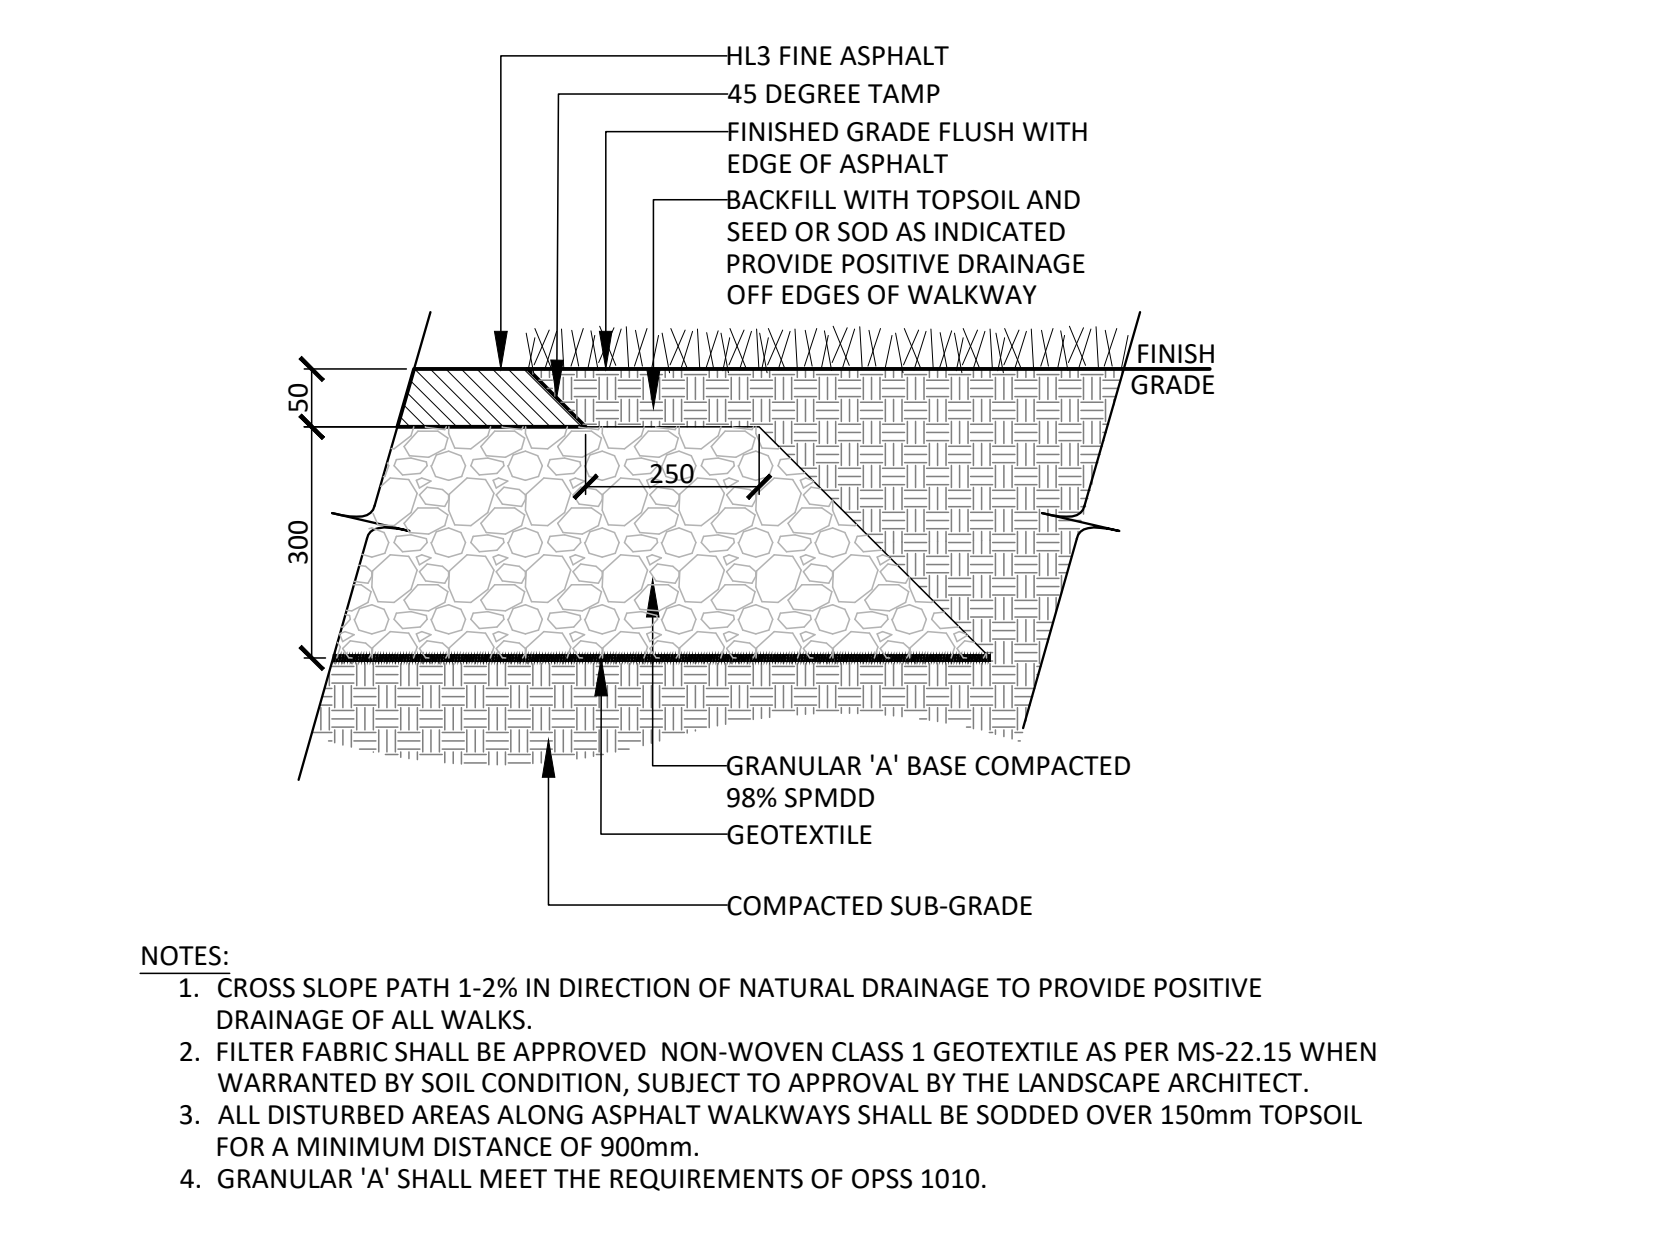

9 LIGHT DUTY ASPHALT PAVING
1:10


JOHN SEVIGNY C.E.T.
MANAGER (A), DEVELOPMENT REVIEW EAST
PLANNING, DEVELOPMENT & BUILDING SERVICES
DEPARTMENT, CITY OF OTTAWA

APPROVED
By sevignyjo at 12:27 pm, Sep 11, 2025

Contractor shall check all dimensions on the work and report any discrepancy to the Landscape Architect before proceeding. All drawings and specifications are the property of the Landscape Architect and must be returned at the completion of the work. This drawing is not to be used for construction until signed by the Landscape Architect.

Key Plan

8	Re-issued for Third Submission	July 21/25
7	Re-issued for Third Submission	July 3/25
6	Re-issued for Third Submission	June 16/25
5	Issued for Third Submission	May 28/25
4	Issued for Second Submission	Apr.01/25
3	Issued for Revised First Submission	Dec.17/24
1	Issued for First Submission	Sept.03/24
No.	Description	Date
Revision		
City Approval Stamp		

CLIENT
CAIVAN (ORLEANS VILLAGE 2) LTD.

PROPERTY INFORMATION
PIN 04404-1854 (LT), 04404-1880 (LT), 04404-1882 (LT)
and Part of PIN 04404-1855 (LT), being Blocks 147, 173,
175 and Part of Block 148, Registered Plan 4M-1629



NAK
design strategies

1288 WELLINGTON STREET, OTTAWA, ON K1Y 3A8 CANADA
T 613.237.2345 NAKDESIGNSTRATEGIES.COM

Project

ORLEANS VILLAGE PHASE 4
245 & 275 LAMARCHE AVE., OTTAWA, ON

Title		LANDSCAPE DETAILS
Date		
Scale		
Drawn		
Checked		
Job No.		L05
Date		
Scale		
Drawn		
Checked		
Job No.		