



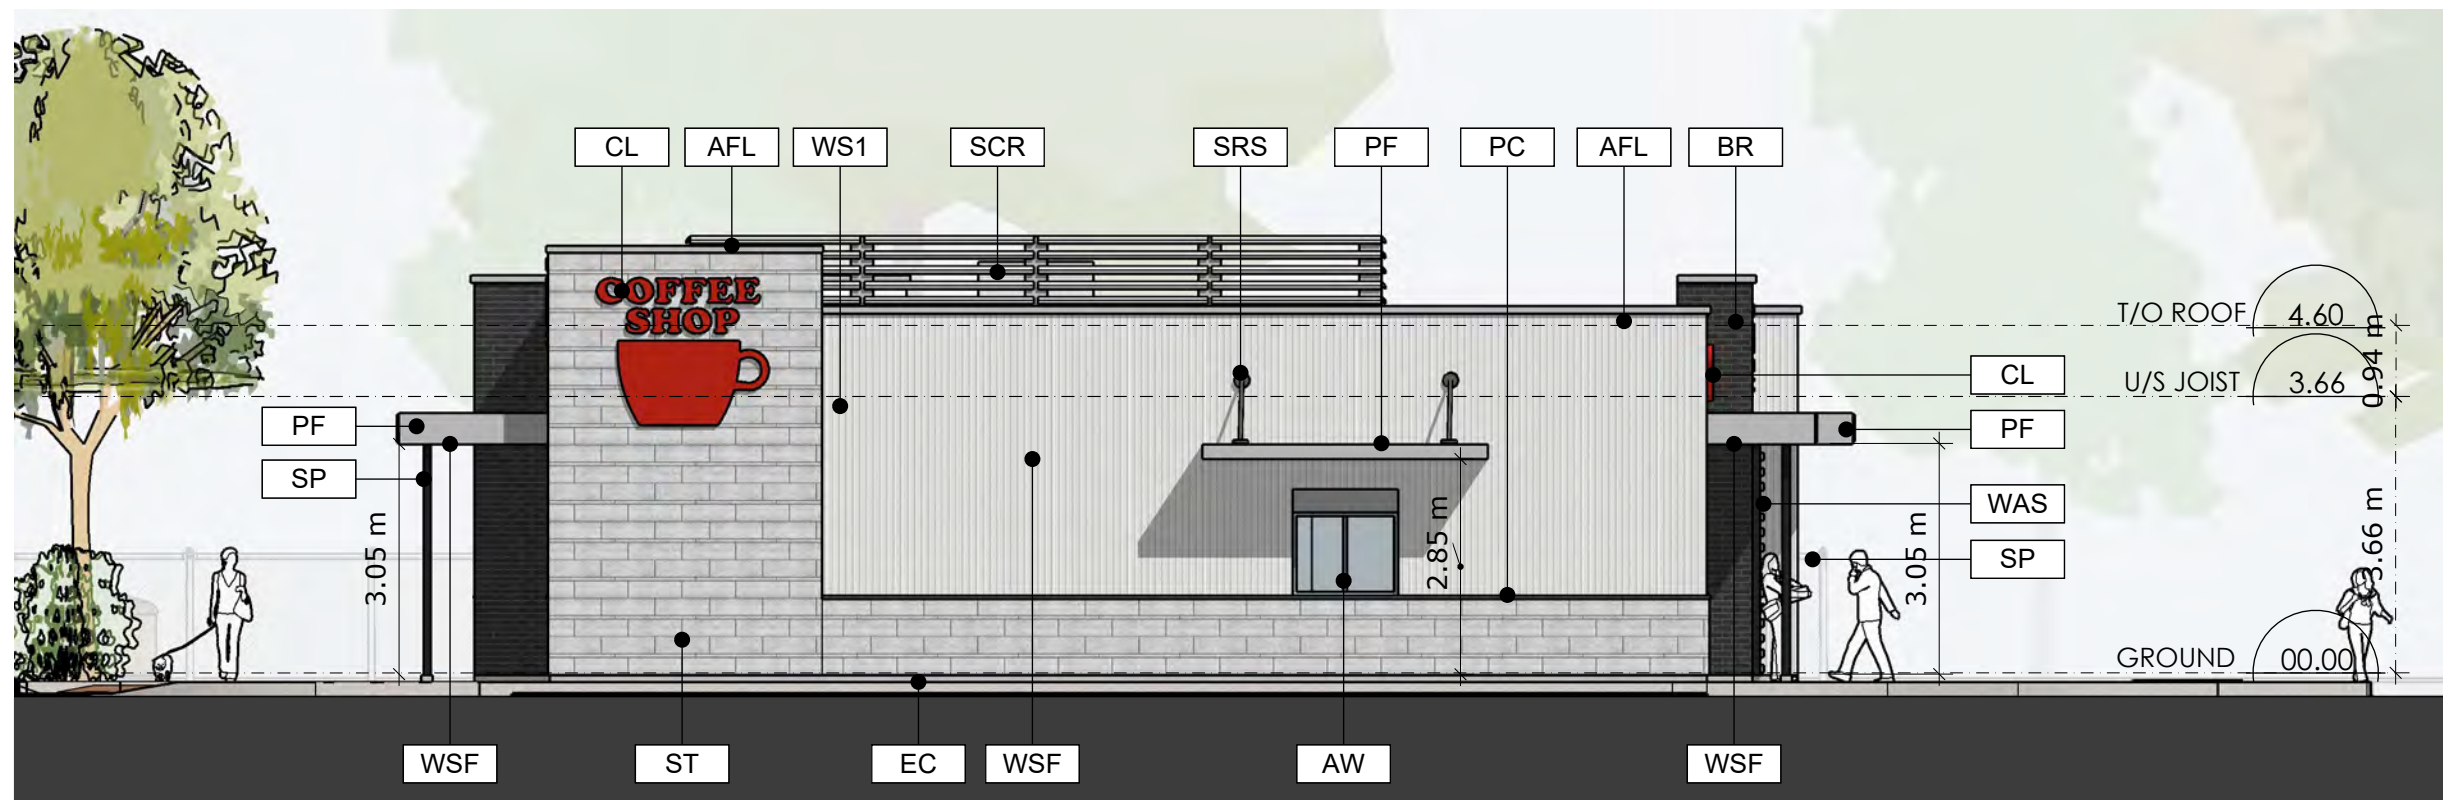


SOUTH ELEVATION

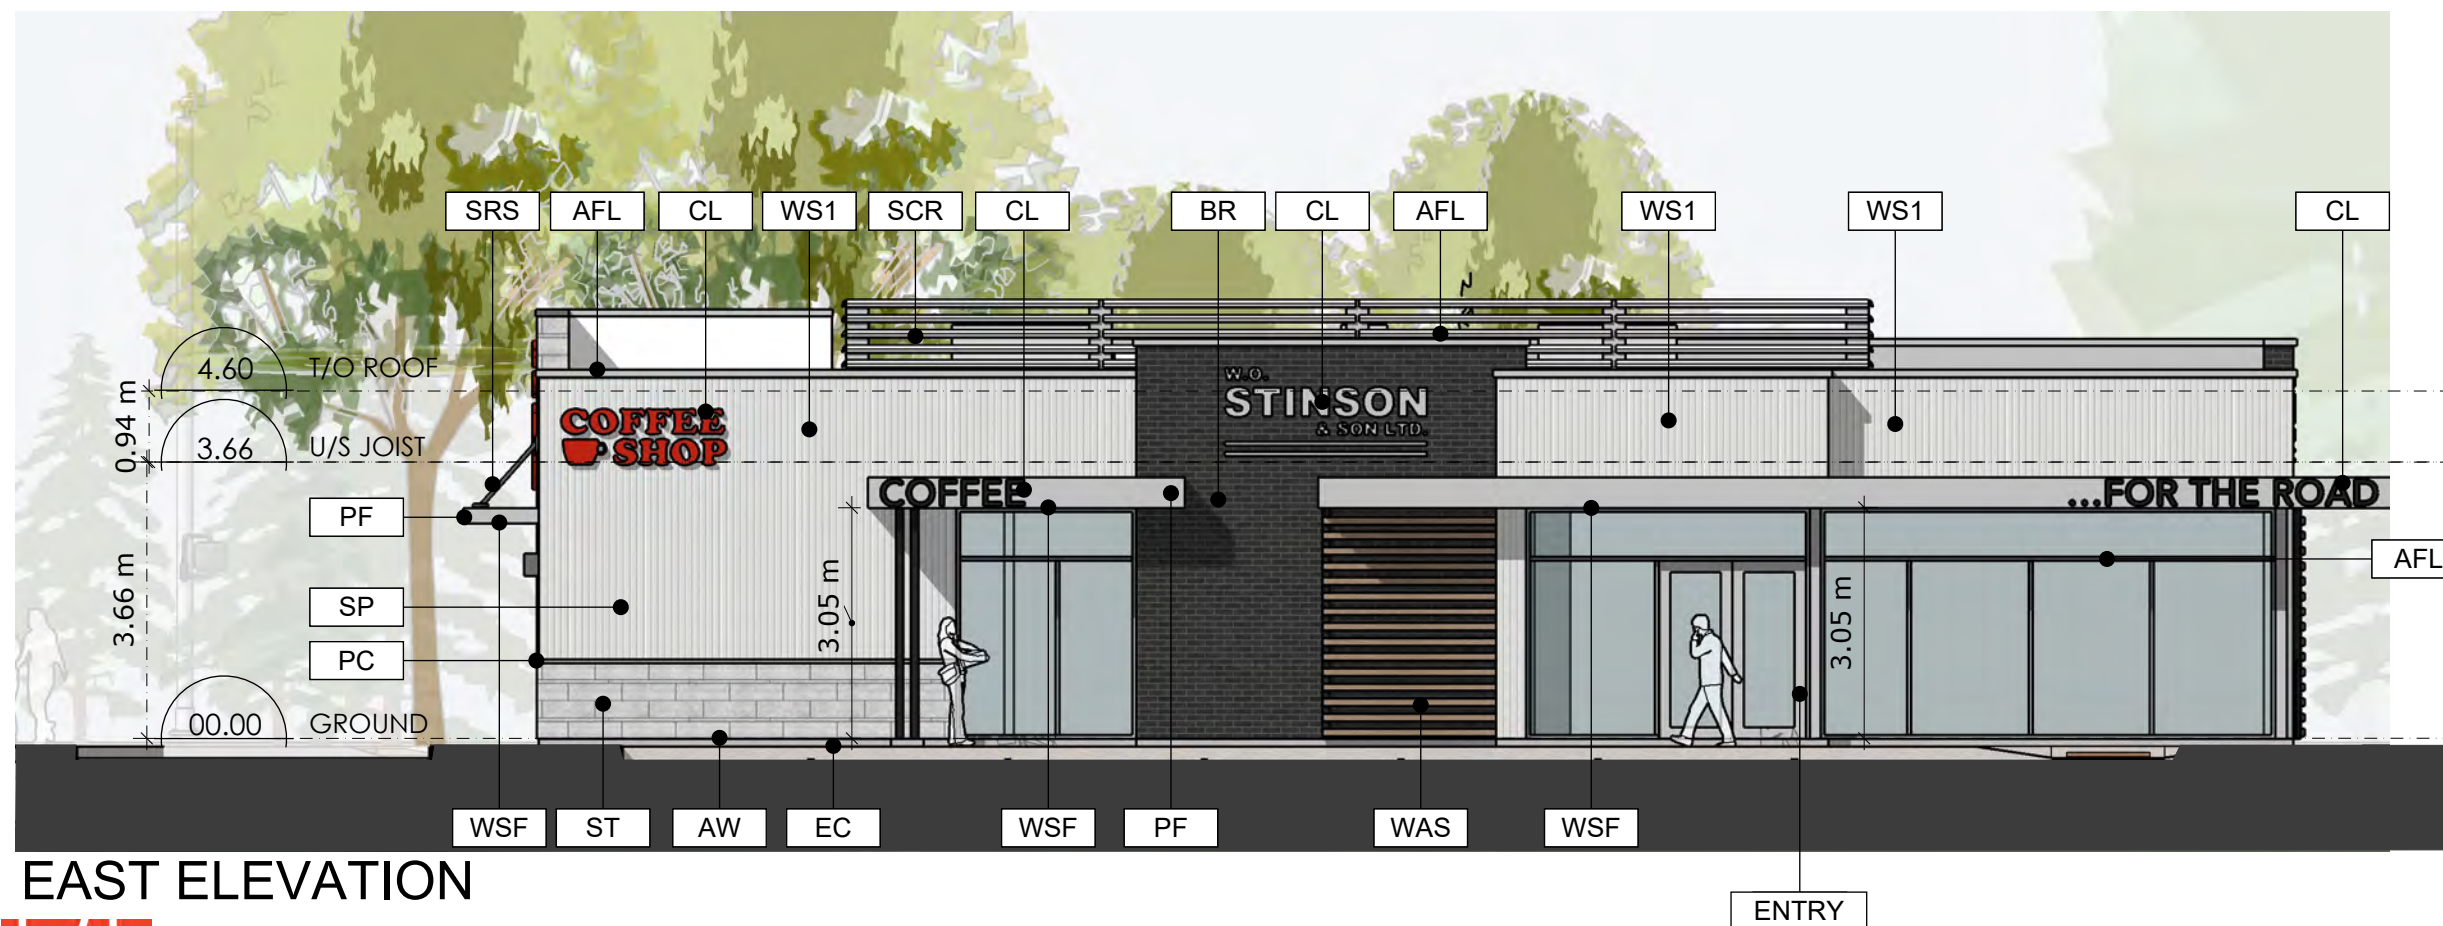


EAST ELEVATION

MATERIALS KEY

AFL	PREFIN. ALUM FLASHING
AW	ALUMINUM WINDOWS
BR	BRICK
CL	ILLUM. CHANNEL LETTERS
EC	EXPOSED CONCRETE
PC	PRECAST COPING
PF	PREFINISHED ALUM FASCIA
SCR	MECHANICAL SCREEN
SP	PAINTED STEEL POST
SRS	PAINTED STEEL ROD SUPPORT
ST	MANUFACTURED STONE
WSF	WOOD SOFFIT
WS1	WOOD SIDING 1
WAS	WOOD FINISH ALUM SCREEN

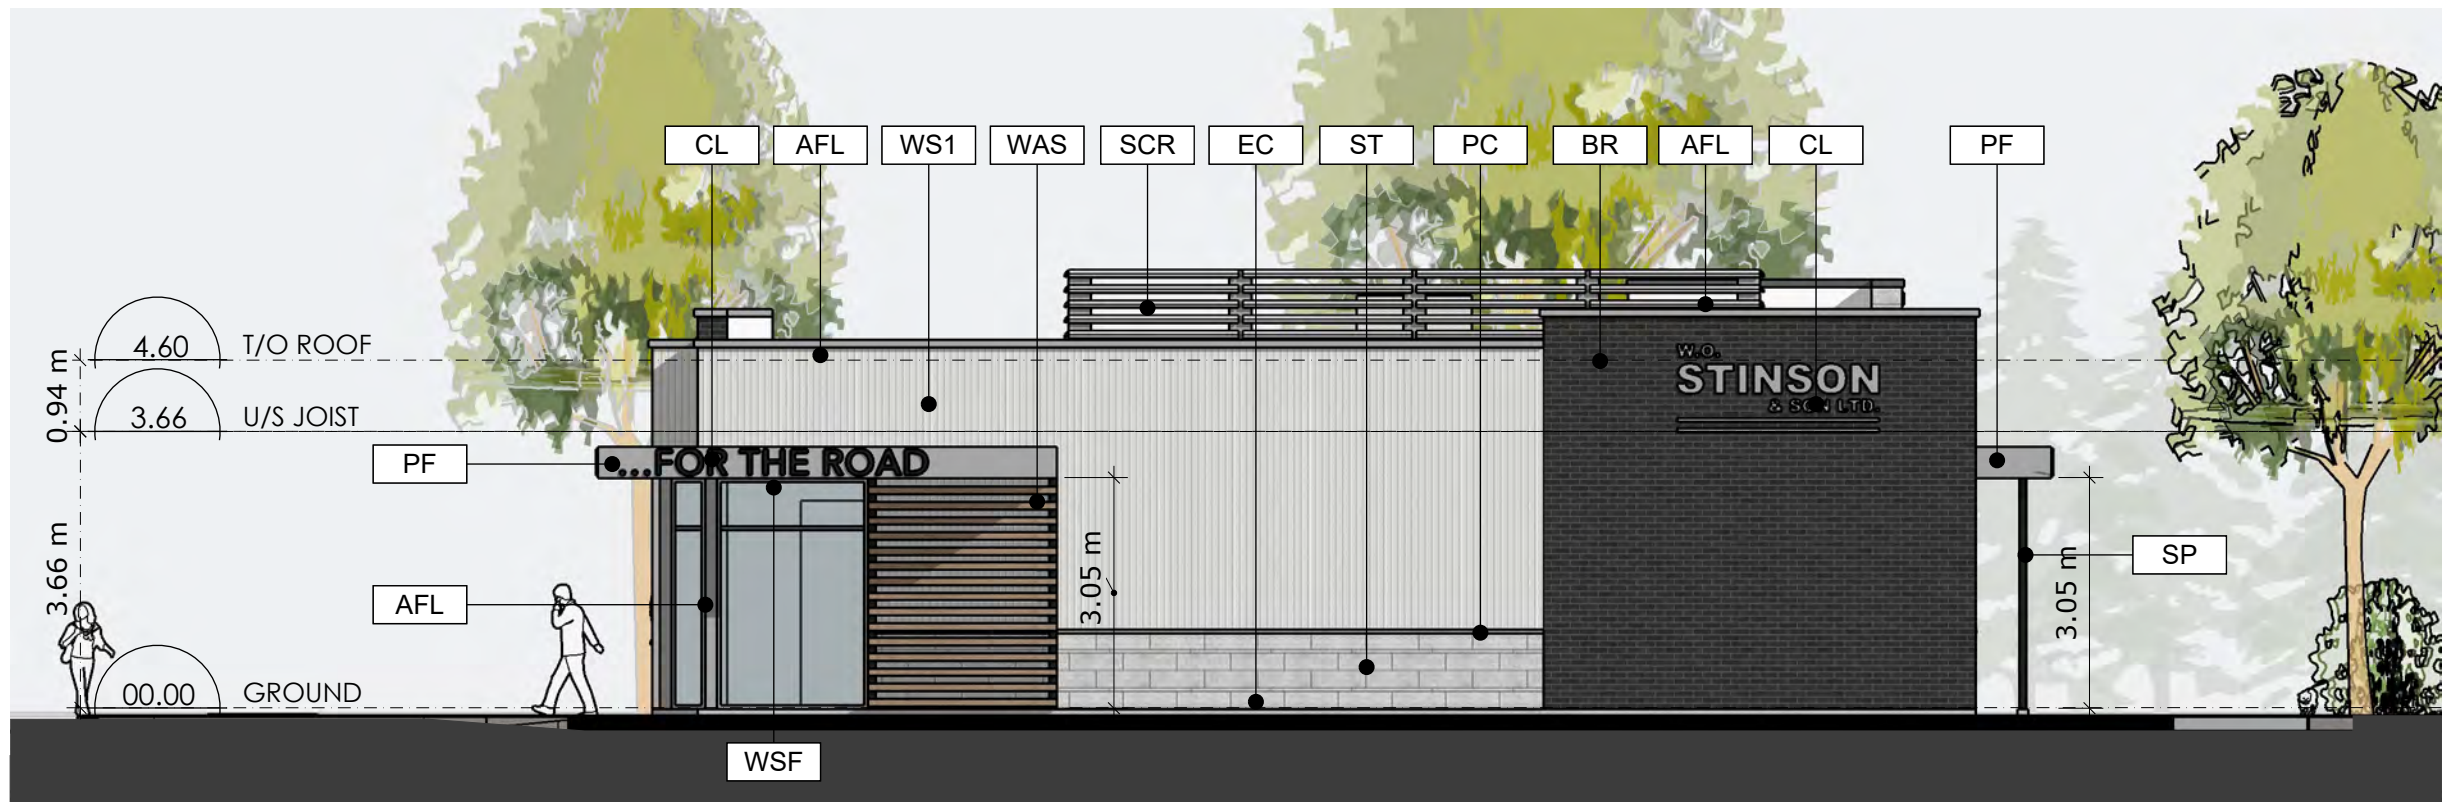


NORTH ELEVATION

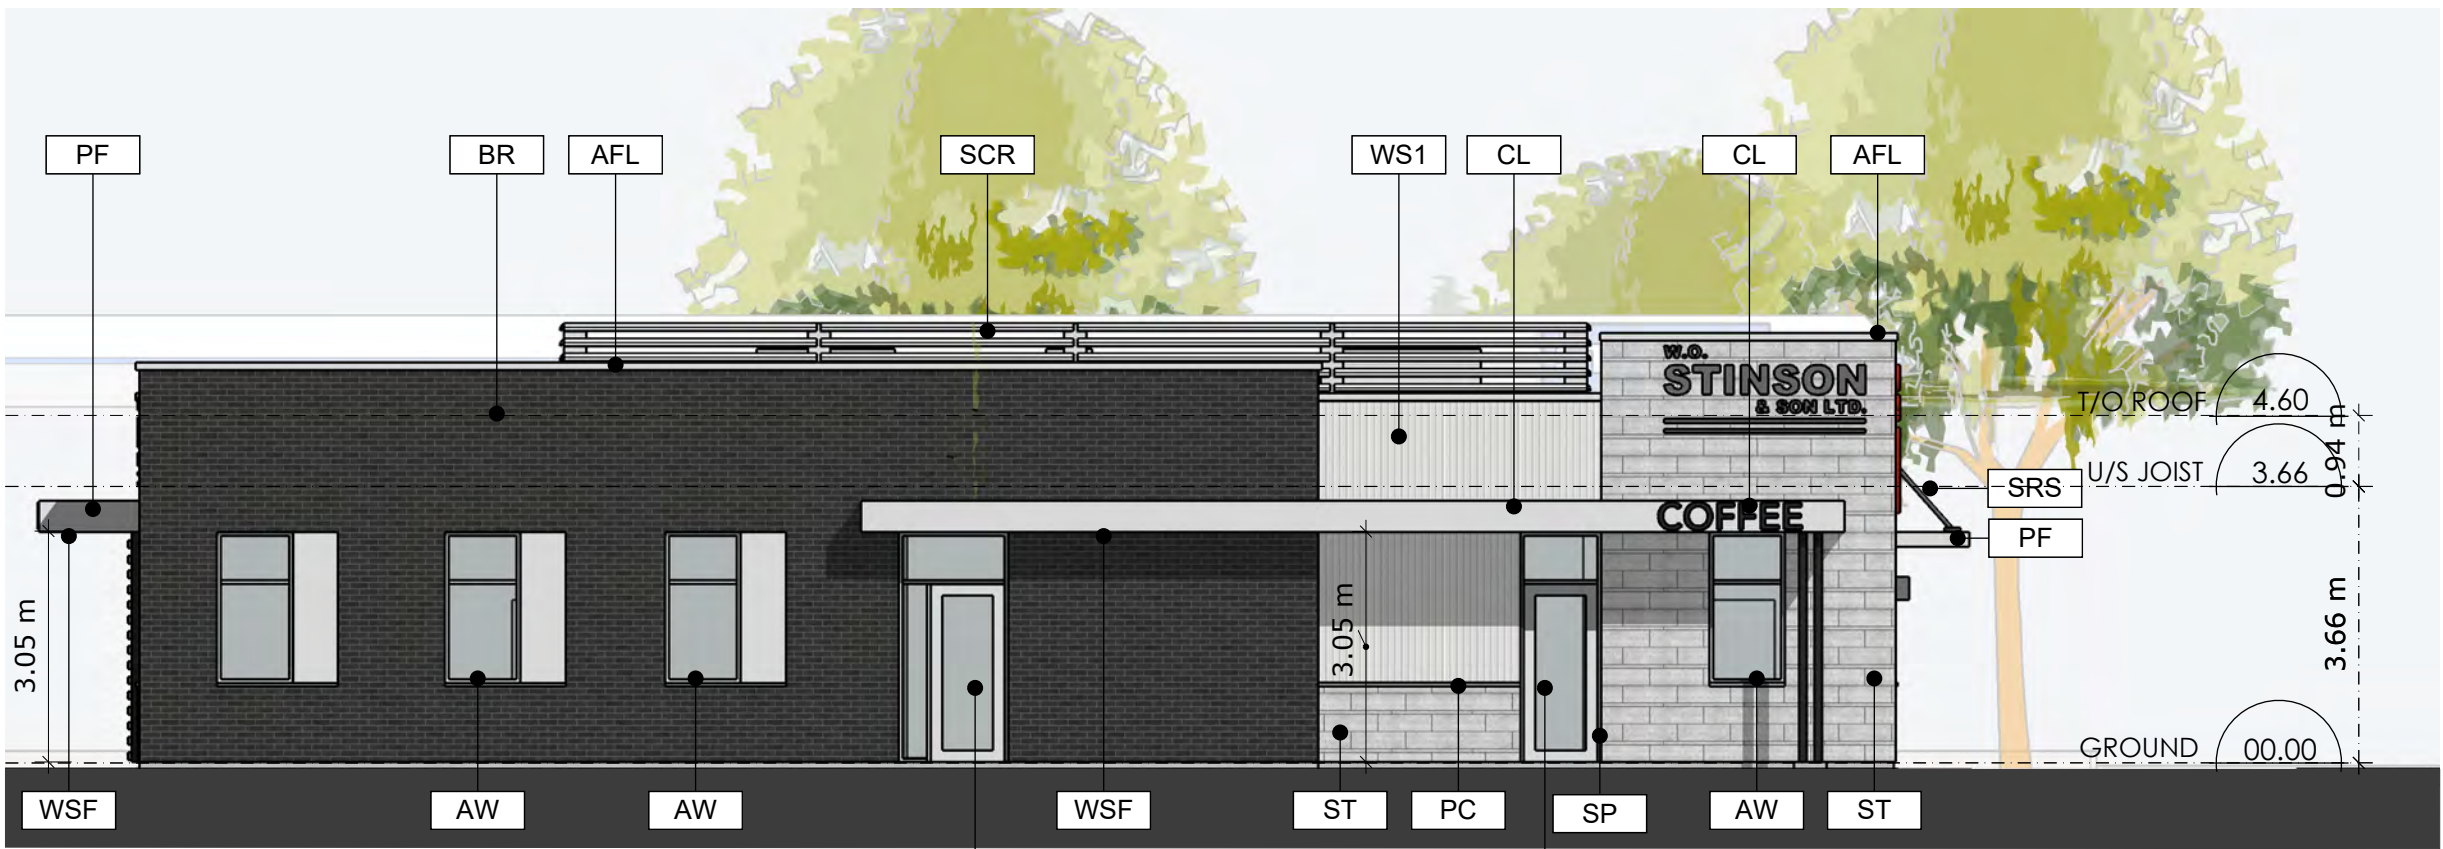


WEST ELEVATION

MATERIALS KEY


AFL	PREFIN. ALUM FLASHING
AW	ALUMINUM WINDOWS
BR	BRICK
CL	ILLUM. CHANNEL LETTERS
EC	EXPOSED CONCRETE
PC	PRECAST COPING
PF	PREFINISHED ALUM FASCIA
SCR	MECHANICAL SCREEN
SP	PAINTED STEEL POST
SRS	PAINTED STEEL ROD SUPPORT
ST	MANUFACTURED STONE
WSF	WOOD SOFFIT
WS1	WOOD SIDING 1
WAS	WOOD FINISH ALUM SCREEN

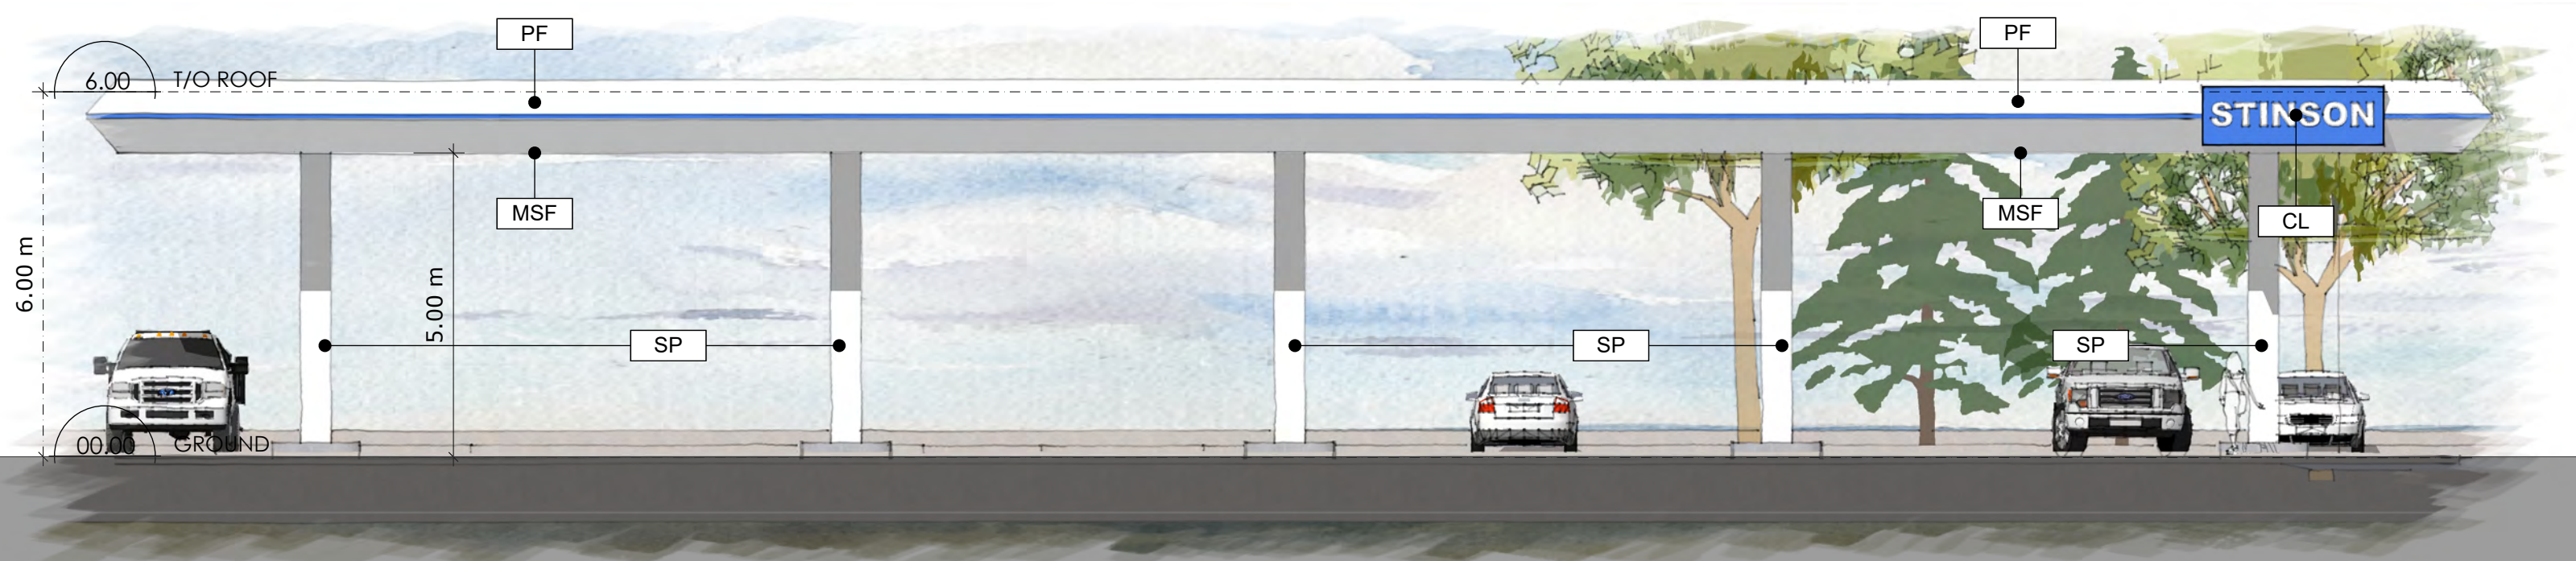

WEST ELEVATION - GAS BAR (EAST IS REVERSE)

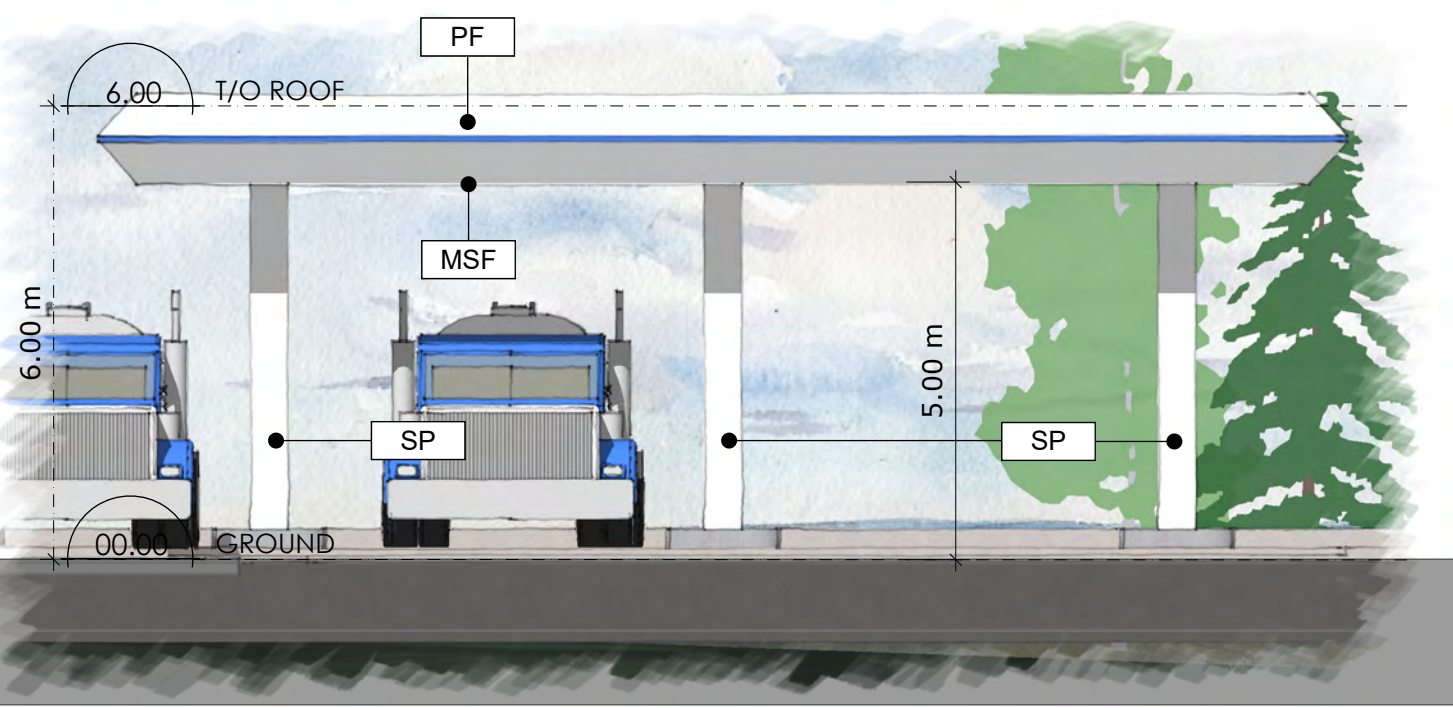

WEST ELEVATION - CARD LOCK (EAST IS REVERSE)

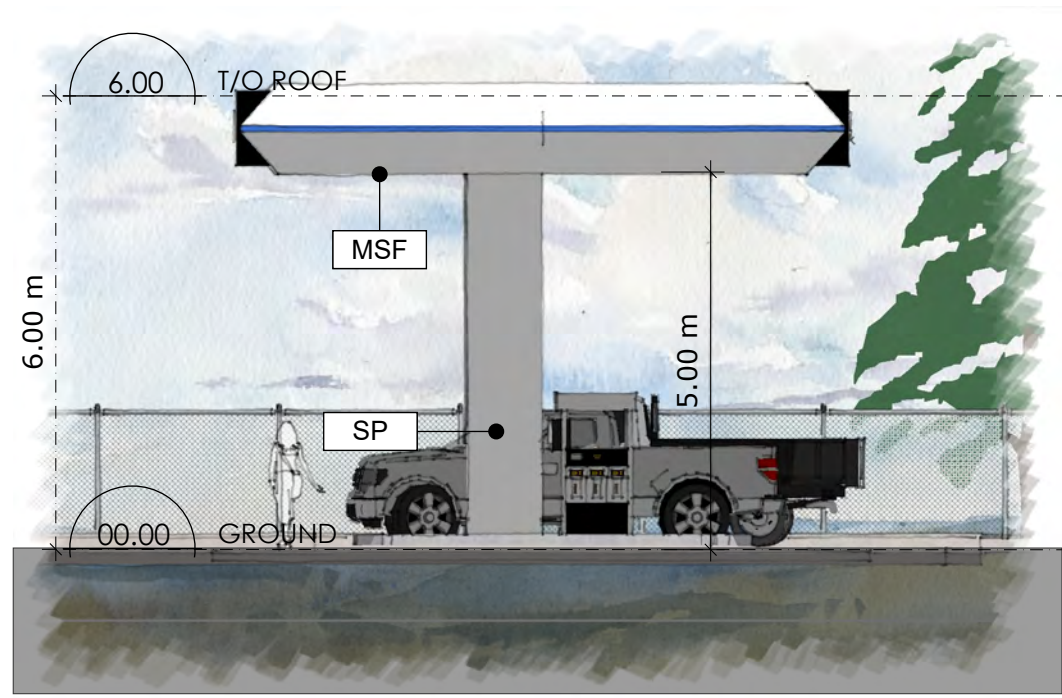

SOUTH ELEV (NORTH ELEVATIONS ARE REVERSE)



MATERIALS KEY

CL	ILLUM. CHANNEL LETTERS
PF	PREFINISHED ALUM FASCIA
SP	PAINTED STEEL POST
MSF	PREFINISHED METAL SOFFIT