
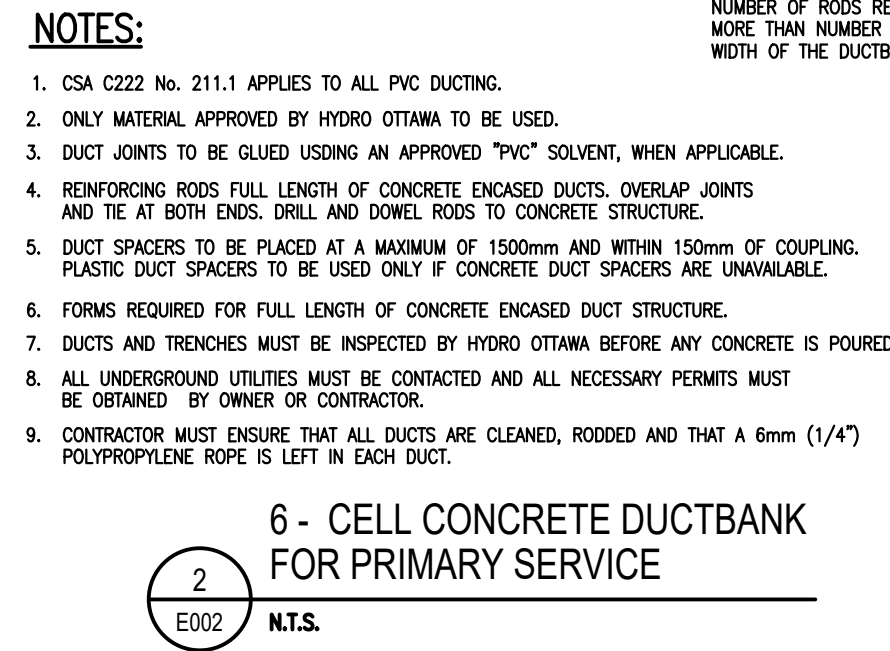
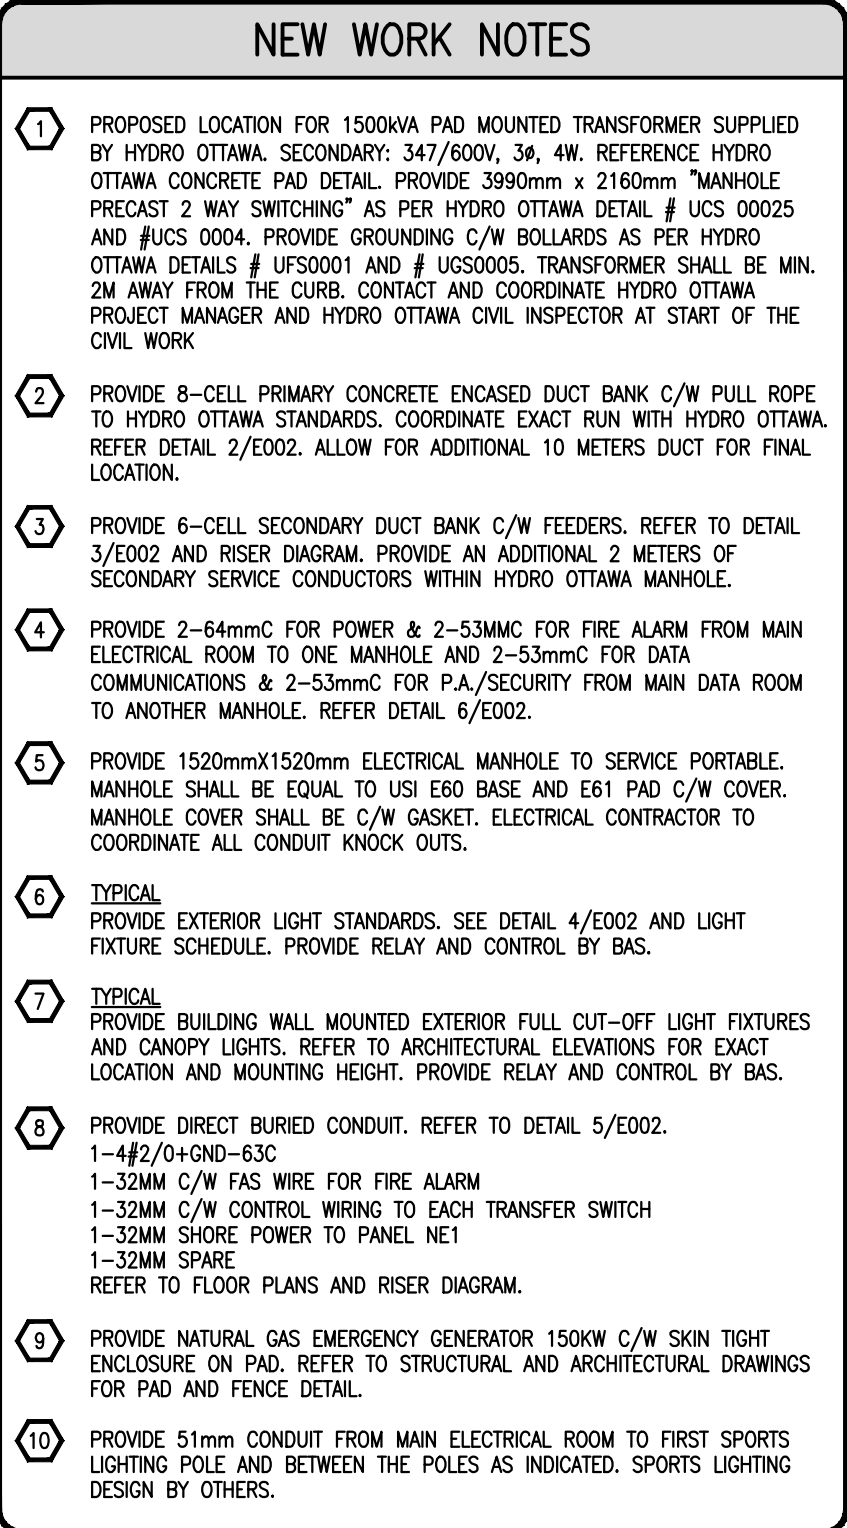


1 ELECTRICAL SITE PLAN
E002 1:750

-

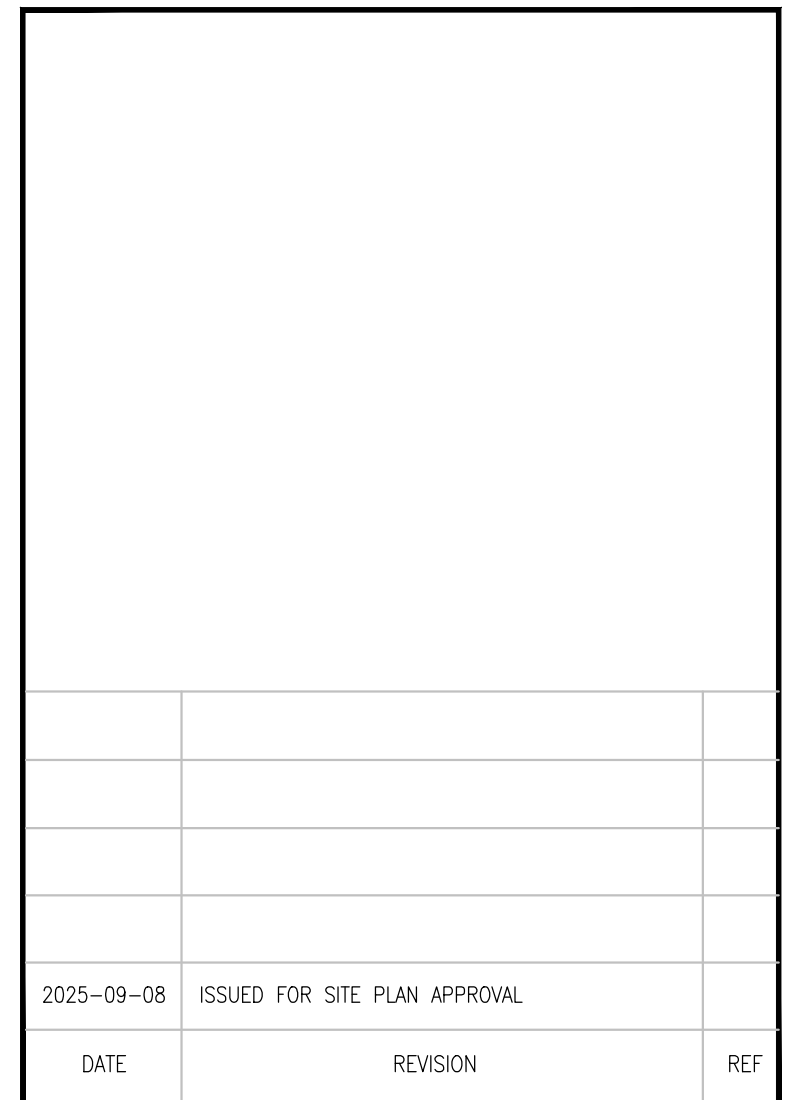

Goodkey Weedmark
Consulting Engineers

GOODKEY WEEDMARK & ASSOCIATES LIMITED

1688 Woodward Dr.
 Ottawa Ontario
 Canada K2C 3R8

613 727-5111 Voice
 613 727-5115 Fax
www.gwal.com Web

