


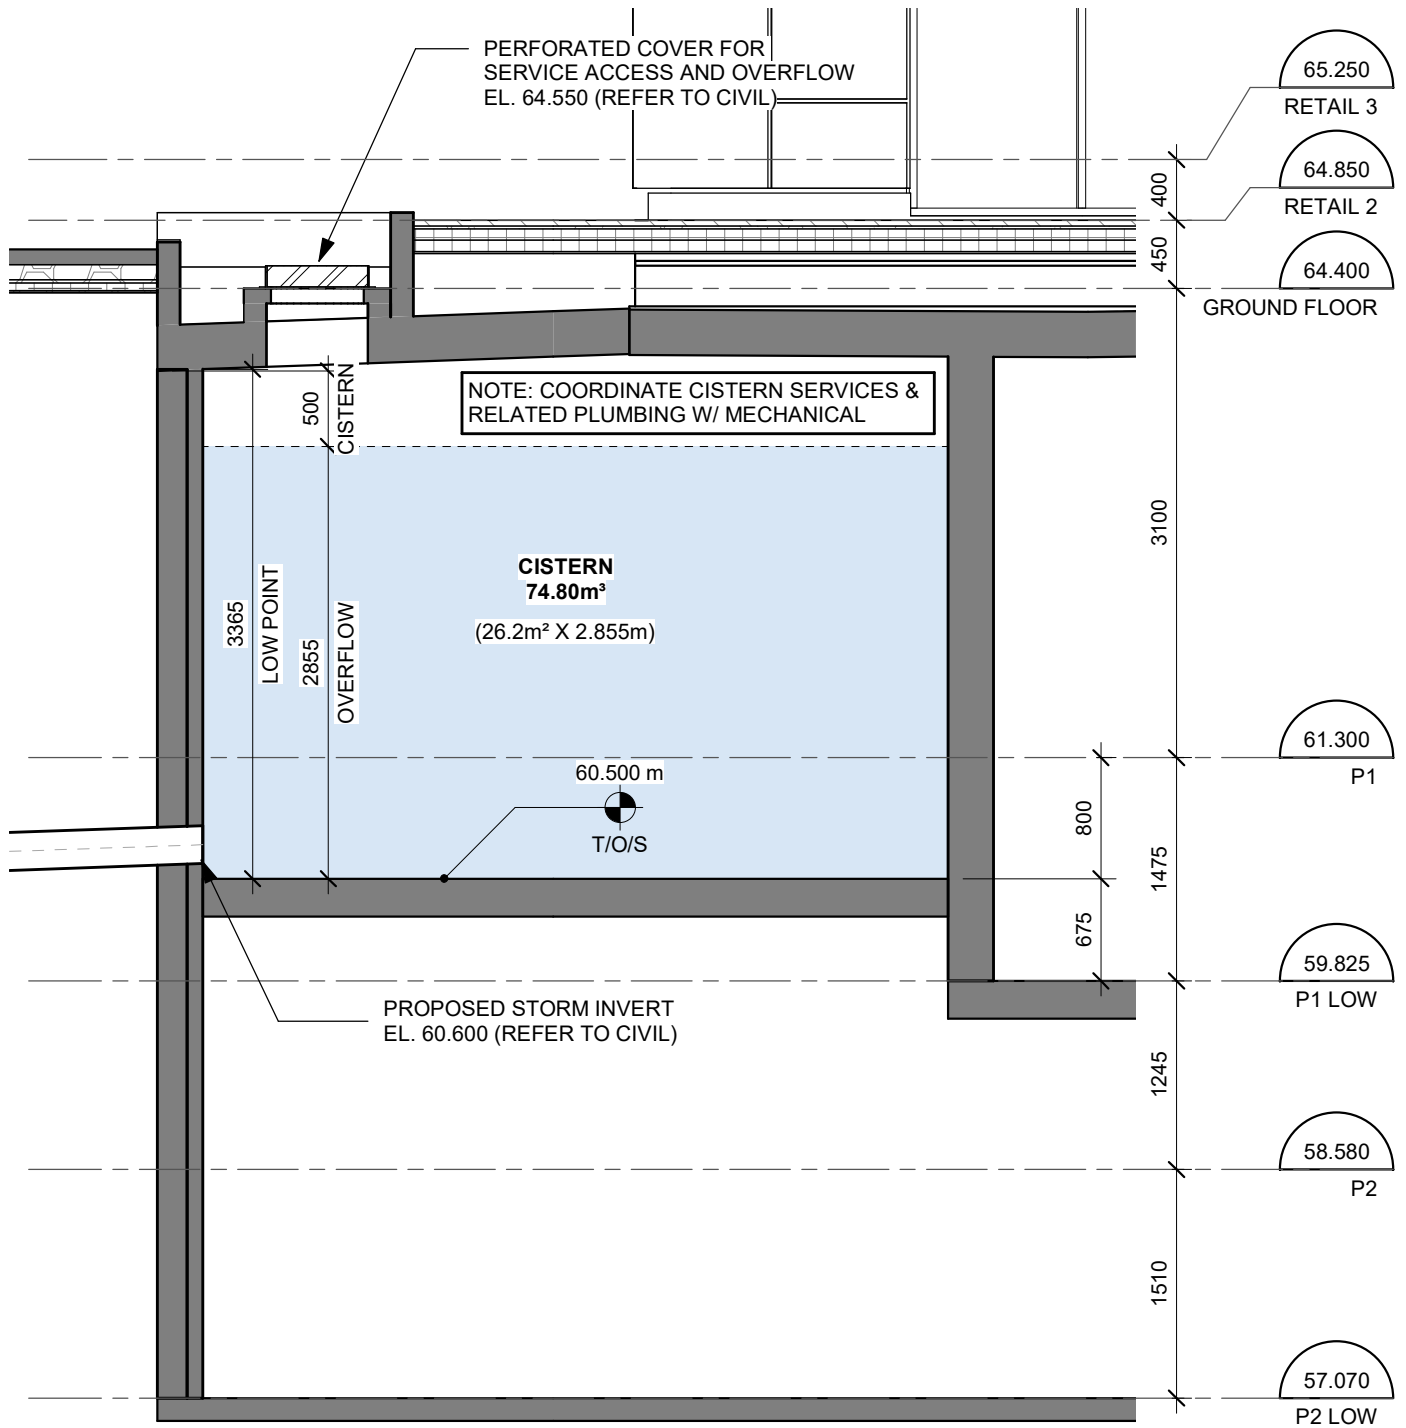


 ANDREW MCCREIGHT
 MANAGER, DEVELOPMENT REVIEW CENTRAL
 PLANNING, DEVELOPMENT & BUILDING SERVICES
 DEVELOPMENT DEPARTMENT, CITY OF OTTAWA
 APPROVED
 By Andrew McCreight at 10:08 am, Nov 19, 2025

rla / architecture
 roderick lahey architect inc.
 56 beech street, ottawa, ontario K1S 3J6
 t. 613.724.9932 f. 613.724.1209 rlaarchitecture.ca

129 MAIN STREET
 129 MAIN STREET, OTTAWA, ONTARIO
 CISTERN SCHEMATIC

DRAWN A.G.	CHECKED K.R.
SCALE 1 : 50	SHEET No. ASK-01
DATE 2025-05-22	PROJ. No. 2315