


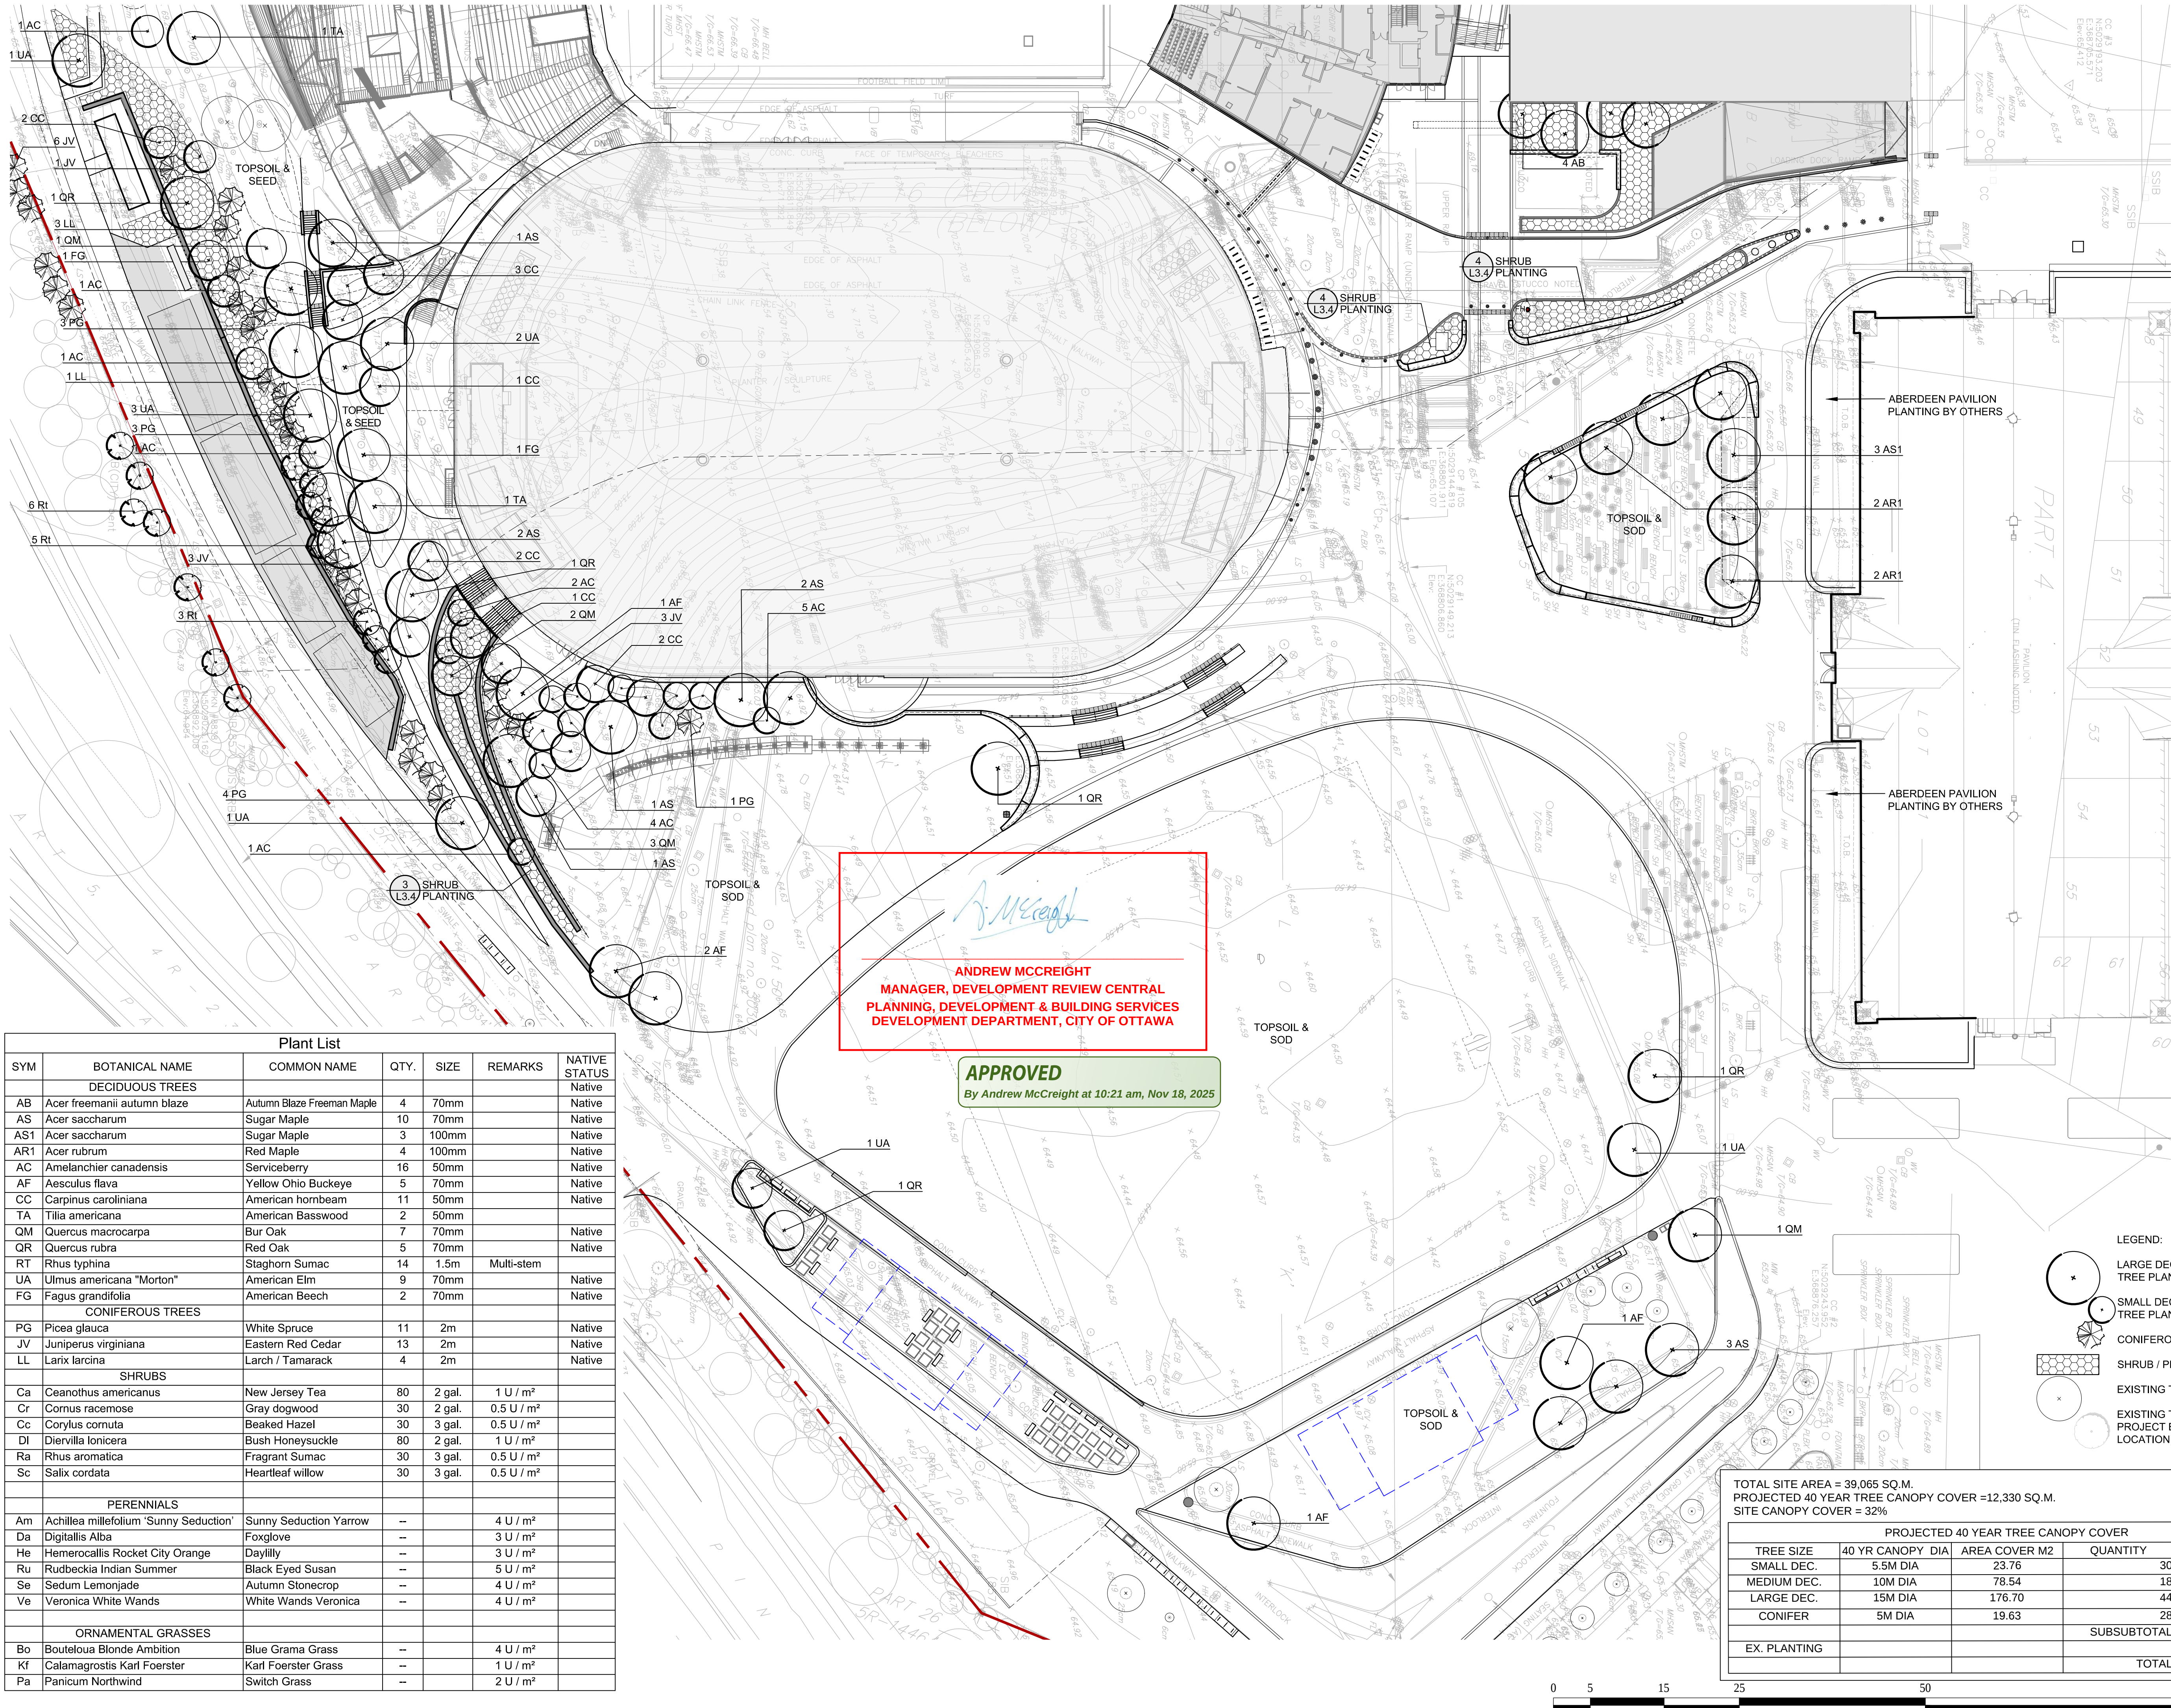

Plant List						
SYM	BOTANICAL NAME	COMMON NAME	QTY.	SIZE	REMARKS	NATIVE STATUS
DECIDUOUS TREES						
AB	Acer freemanii autumn blaze	Autumn Blaze Freeman Maple	4	70mm		Native
AS	Acer saccharum	Sugar Maple	10	70mm		Native
AS1	Acer saccharum	Sugar Maple	3	100mm		Native
AR1	Acer rubrum	Red Maple	4	100mm		Native
AC	Amelanchier canadensis	Serviceberry	16	50mm		Native
AF	Aesculus flava	Yellow Ohio Buckeye	5	70mm		Native
CC	Carpinus caroliniana	American hornbeam	11	50mm		Native
TA	Tilia americana	American Basswood	2	50mm		
QM	Quercus macrocarpa	Bur Oak	7	70mm		Native
QR	Quercus rubra	Red Oak	5	70mm		Native
RT	Rhus typhina	Staghorn Sumac	14	1.5m	Multi-stem	
UA	Ulmus americana "Morton"	American Elm	9	70mm		Native
FG	Fagus grandifolia	American Beech	2	70mm		Native
CONIFEROUS TREES						
PG	Picea glauca	White Spruce	11	2m		Native
JV	Juniperus virginiana	Eastern Red Cedar	13	2m		Native
LL	Larix laricina	Larch / Tamarack	4	2m		Native
SHRUBS						
Ca	Ceanothus americanus	New Jersey Tea	80	2 gal.	1 U / m²	
Cr	Cornus racemosa	Gray dogwood	30	2 gal.	0.5 U / m²	
Cc	Corylus cornuta	Beaked Hazel	30	3 gal.	0.5 U / m²	
DI	Diervilla lonicera	Bush Honeysuckle	80	2 gal.	1 U / m²	
Ra	Rhus aromatica	Fragrant Sumac	30	3 gal.	0.5 U / m²	
Sc	Salix cordata	Heartleaf willow	30	3 gal.	0.5 U / m²	
PERENNIALS						
Am	Achillea millefolium 'Sunny Seduction'	Sunny Seduction Yarrow	--		4 U / m²	
Da	Digitalis Alba	Foxglove	--		3 U / m²	
He	Hemerocallis Rocket City Orange	Daylily	--		3 U / m²	
Ru	Rudbeckia Indian Summer	Black Eyed Susan	--		5 U / m²	
Se	Sedum Lemonjade	Autumn Stonecrop	--		4 U / m²	
Ve	Veronica White Wands	White Wands Veronica	--		4 U / m²	
ORNAMENTAL GRASSES						
Bo	Bouteloua Blonde Ambition	Blue Grama Grass	--		4 U / m²	
Kf	Calamagrostis Karl Foerster	Karl Foerster Grass	--		1 U / m²	
Pa	Panicum Northwind	Switch Grass	--		2 U / m²	

ANDREW MCCREIGHT
MANAGER, DEVELOPMENT REVIEW CENTRAL
PLANNING, DEVELOPMENT & BUILDING SERVICES
DEVELOPMENT DEPARTMENT, CITY OF OTTAWA

APPROVED
By Andrew McCreight at 10:21 am, Nov 18, 2025

TOTAL SITE AREA = 39,065 SQ.M.
PROJECTED 40 YEAR TREE CANOPY COVER = 12,330 SQ.M.
SITE CANOPY COVER = 32%

PROJECTED 40 YEAR TREE CANOPY COVER				
TREE SIZE	40 YR CANOPY DIA	AREA COVER M2	QUANTITY	TOTAL AREA
SMALL DEC.	5.5M DIA	23.76	30	665
MEDIUM DEC.	10M DIA	78.54	18	942
LARGE DEC.	15M DIA	176.70	44	15549
CONIFER	5M DIA	19.63	28	510
SUBSUBTOTAL				10451
EX. PLANTING				1879
TOTAL				12330

NO.	DESCRIPTION	DATE
12	PRE-ISSUED FOR SPA	2025-03-07
11	CD UPDATE	2025-02-28
10	CD UPDATE	2025-01-17
9	ISSUED FOR CITY SPA COMMENTS	2025-01-15
8	CD RELEASE	2024-12-23
7	ISSUED FOR 90% DD	2024-11-15
6	ISSUED FOR 90% DD	2024-10-18
5	ISSUED FOR 35% DD	2024-10-04
4	ISSUED FOR CITY SPA COMMENTS	2024-09-05
3	ISSUED FOR CITY SPA	2024-08-07
2	ISSUED FOR COORDINATION	2024-06-28
1	ISSUED FOR PRE-CONSULTATION	2024-05-31

REVISIONS/ ISSUES	
CONTRACTOR SHALL CHECK AND VERIFY ALL DIMENSIONS AND REPORT ANY OMISSIONS OR DISCREPANCIES TO THE ARCHITECT BEFORE PROCEEDING WITH THE WORK. DO NOT SCALE THE DRAWINGS	

THIS DOCUMENT IS RELEASED FOR THE PURPOSE OF PRELIMINARY SUBMITTAL

DRAWN	SE / JA
DATE	05/31/24
CHECKED	JC

IT IS NOT TO BE USED FOR CONSTRUCTION PURPOSES

LANDSDOWNE 2.0
EVENT CENTRE,
NORTH SIDE STANDS AND
PUBLIC REALM
ENHANCEMENTS
945 & 1015 BANK STREET


DWG. TITLE
LANDSCAPE PLANTING PLAN

SCALE
1 : 400


DWG. NO.
EC-L1.1

PROJ. NO.
CSW #1766-12


FILE NO. D07-1224-0082
PLAN # 19172

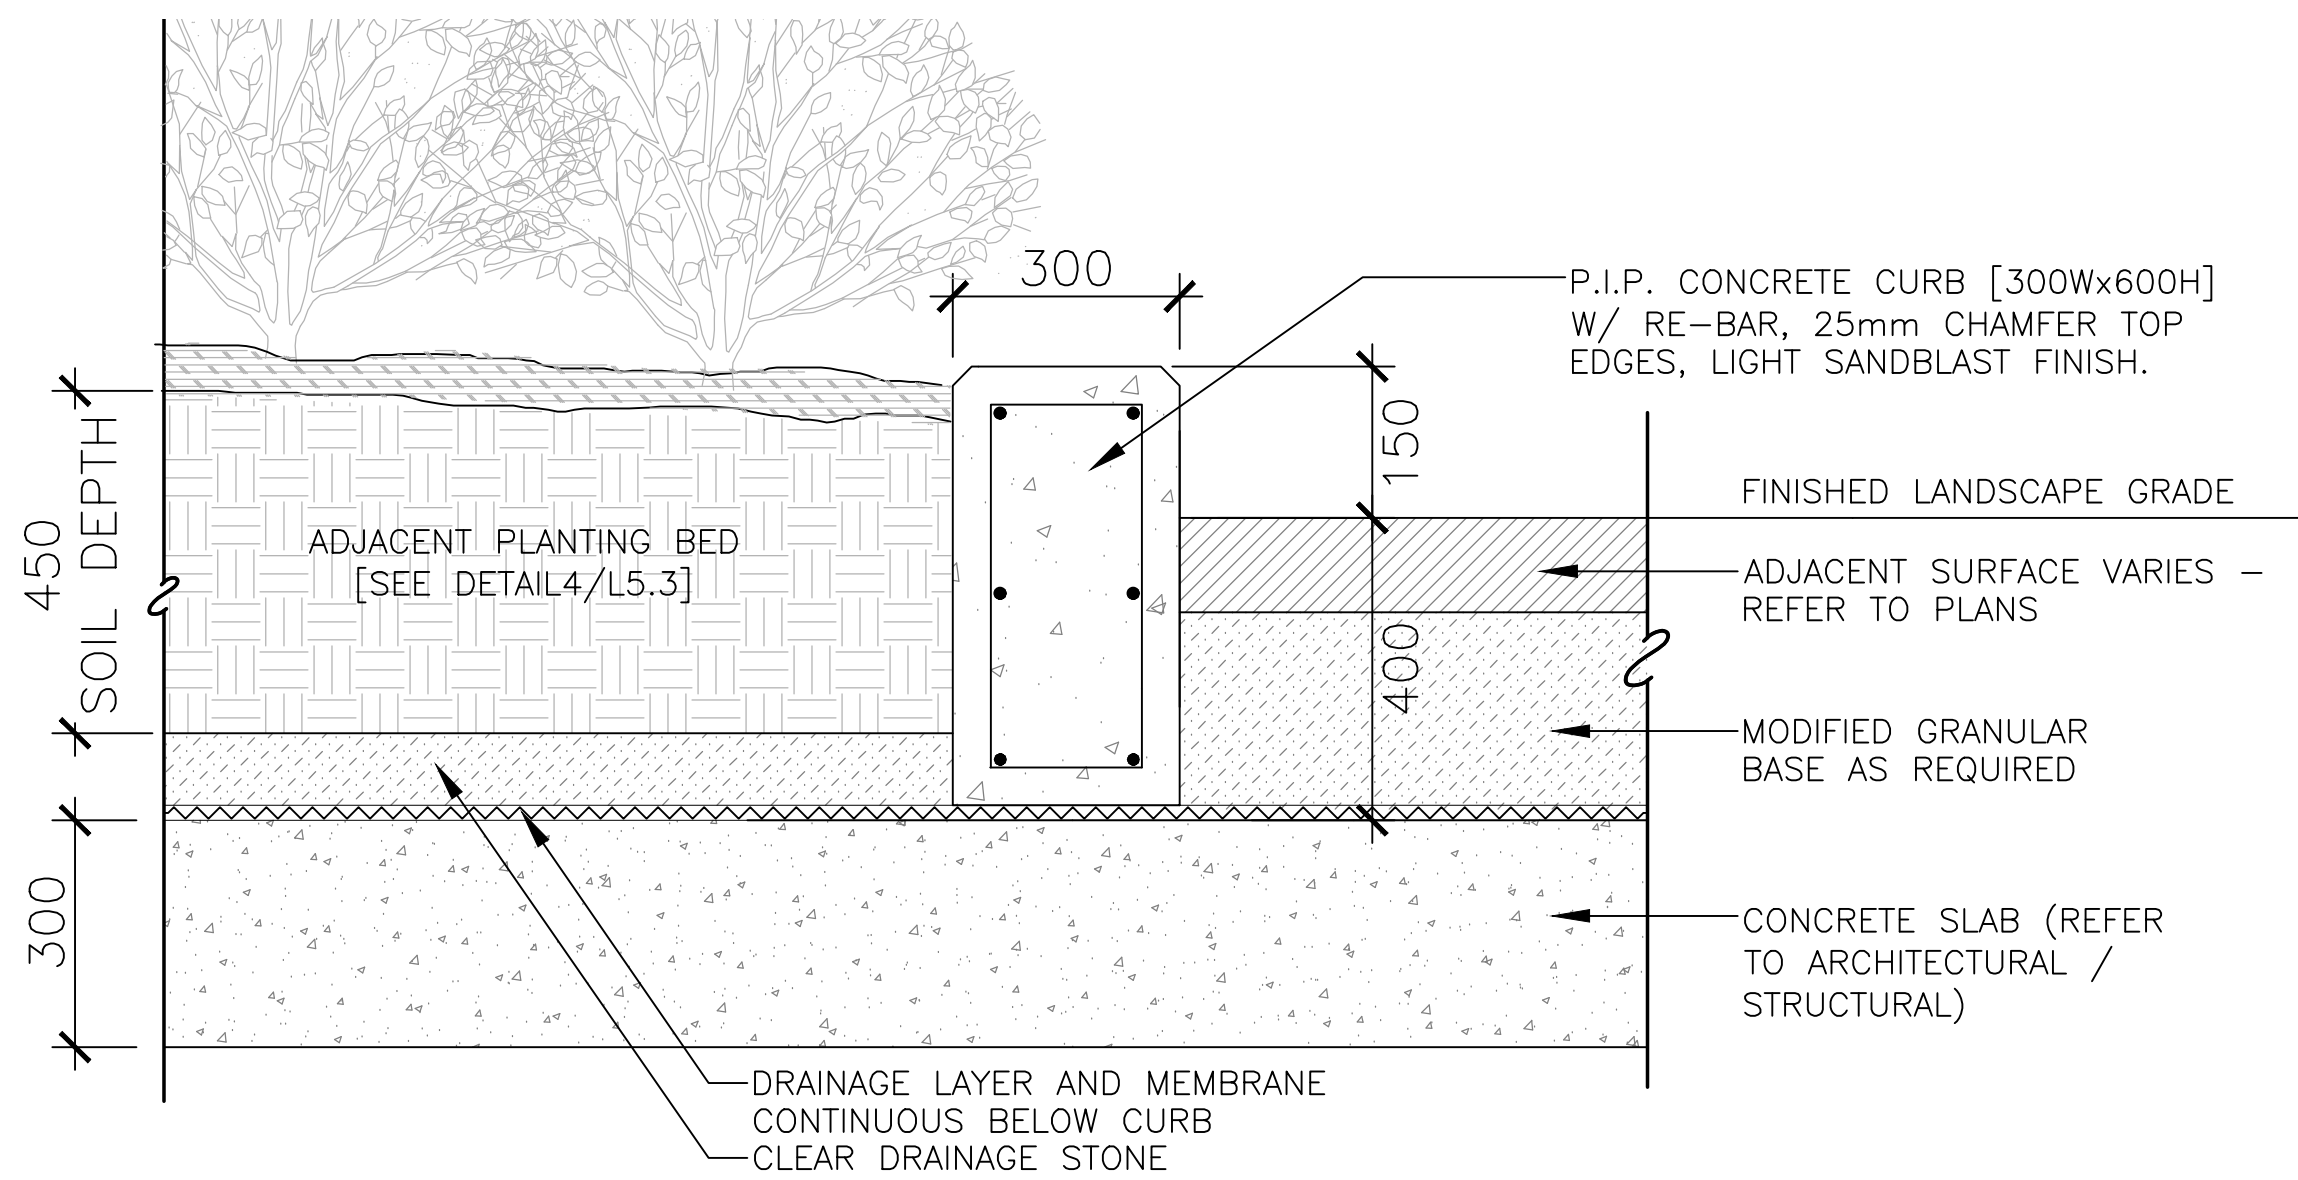


1 PLANTER CURB OVER ROOF SLAB - ROAD SIDE
3.2 SCALE - 1:10

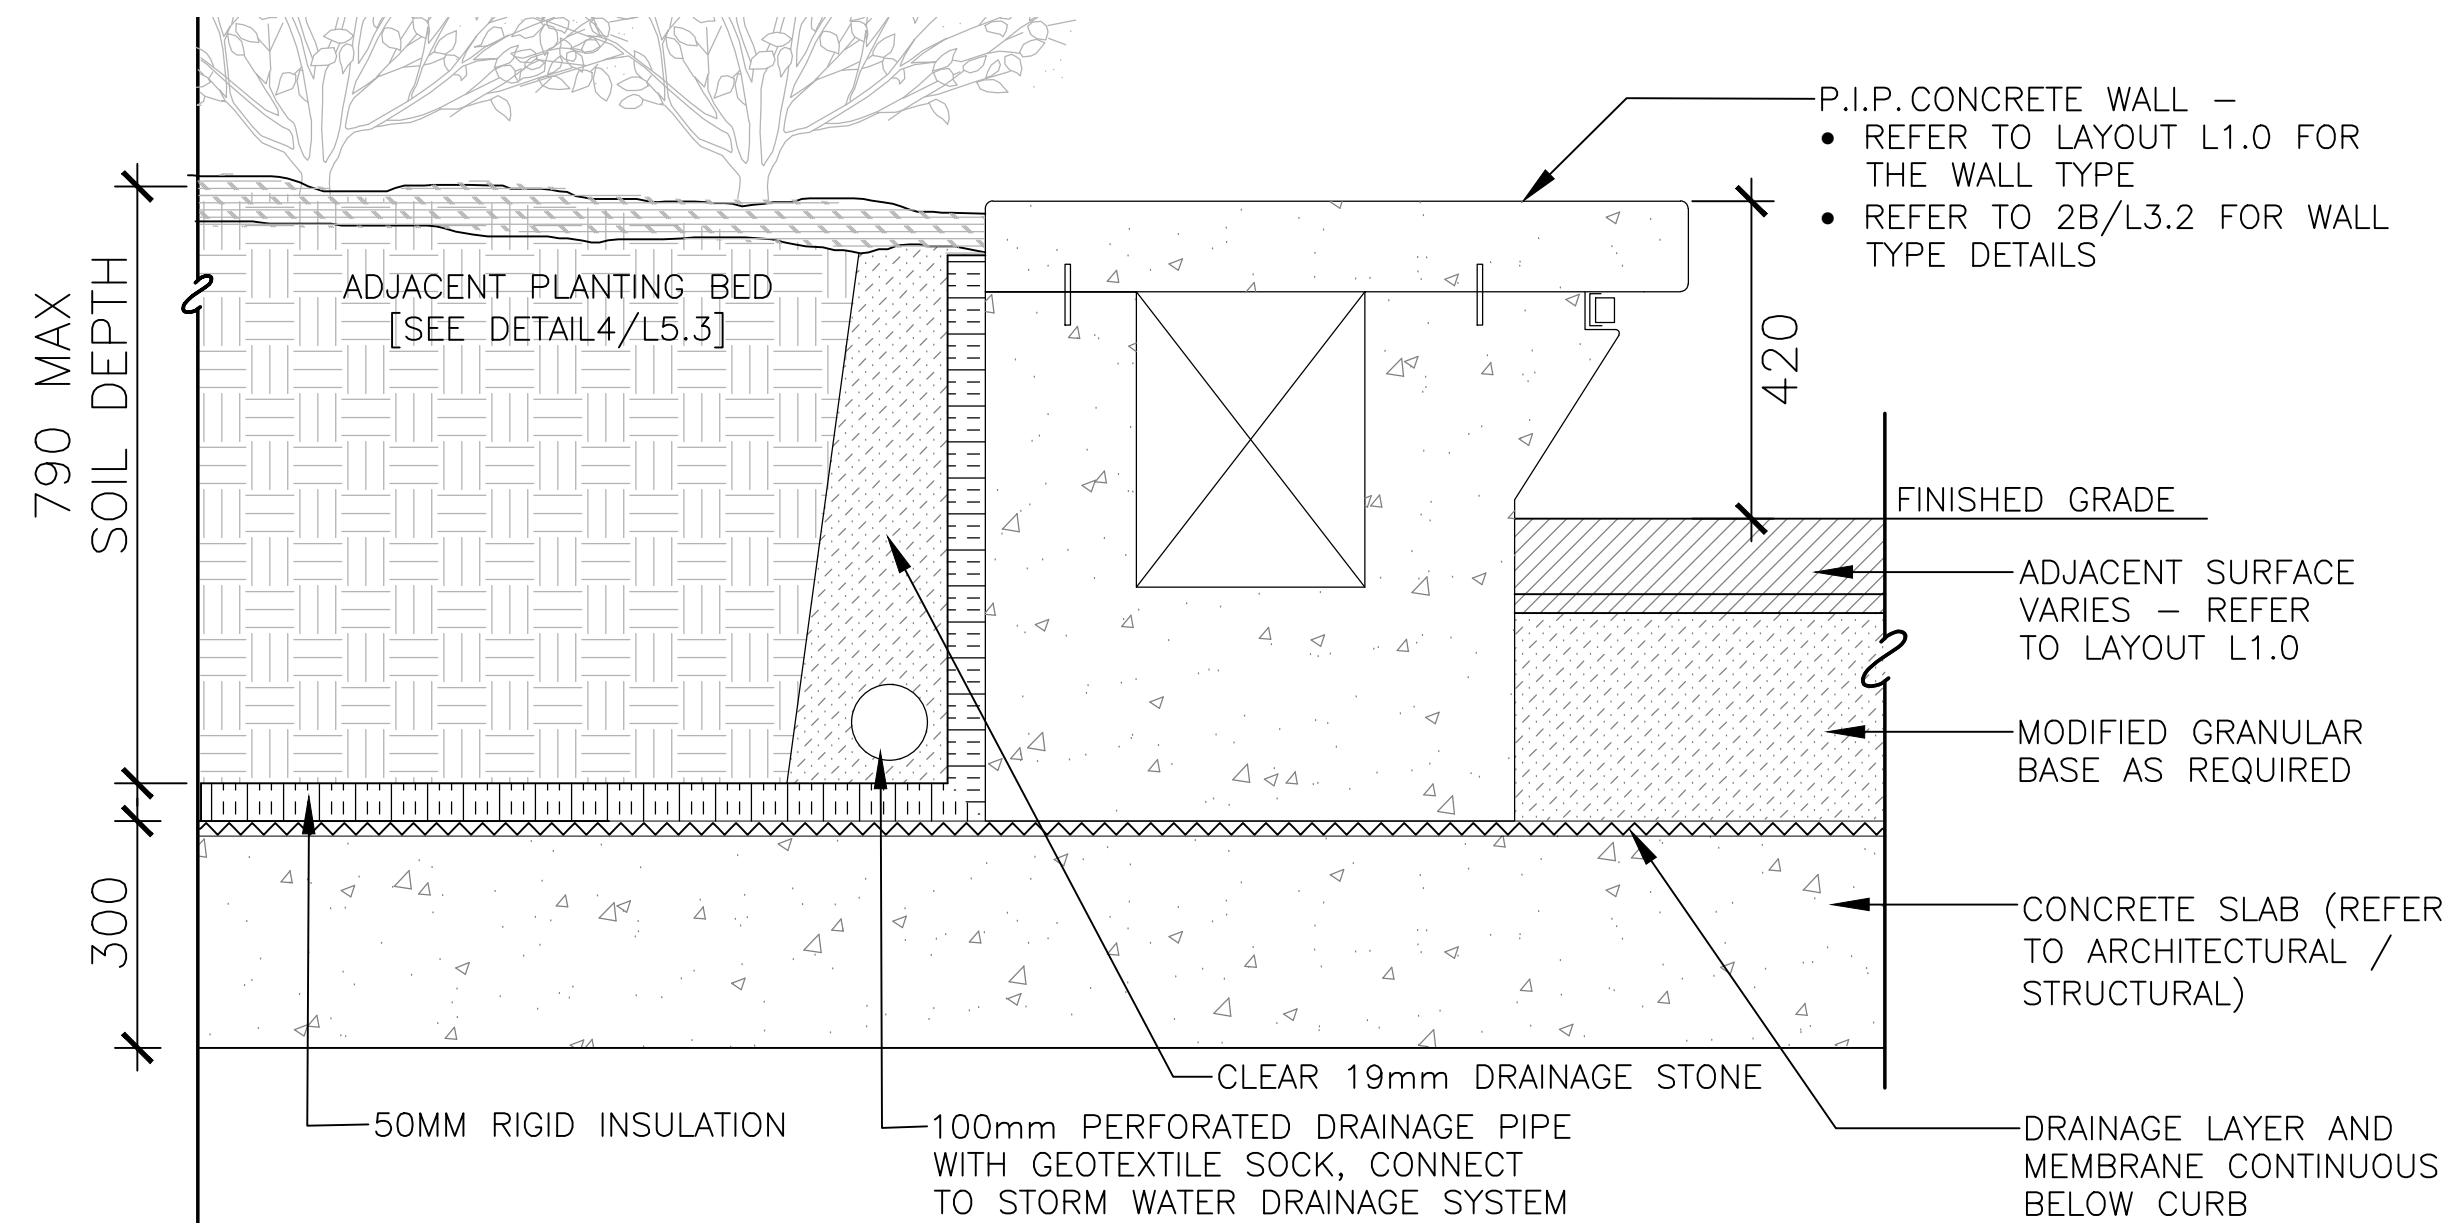


2A RAISED PLANTER - WALL TYPES A, B, C
3.2 SCALE - 1:10

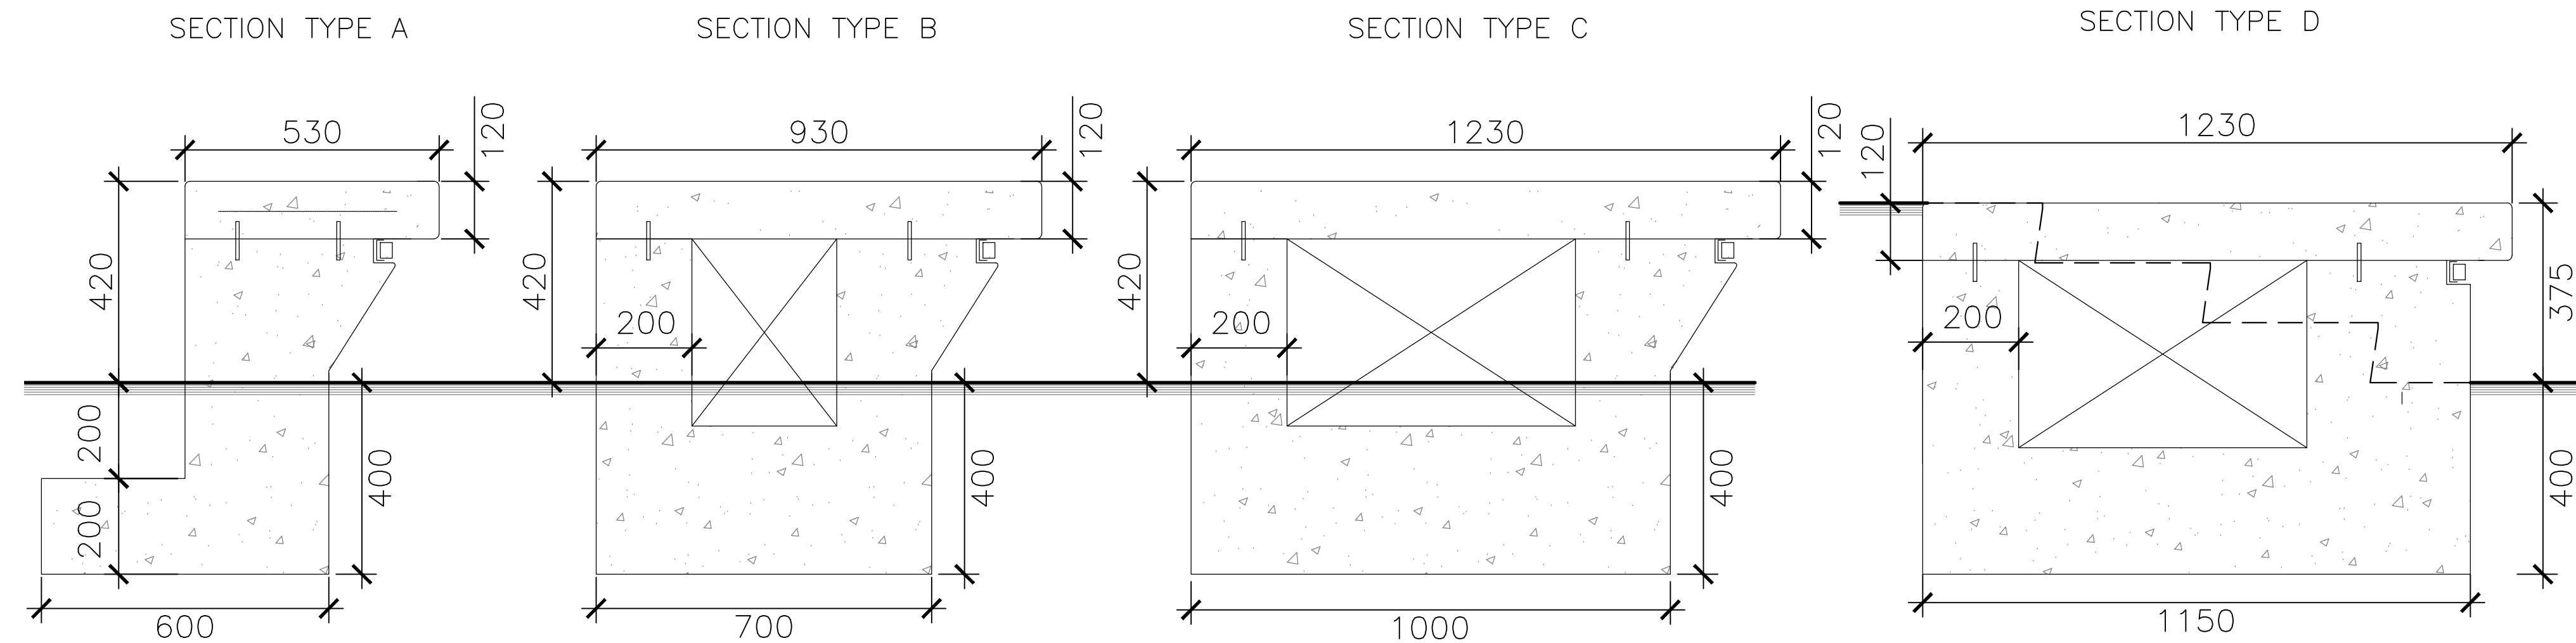


2B RAISED PLANTER WALL TYPE A, B, C, D
3.2 SCALE - 1:10

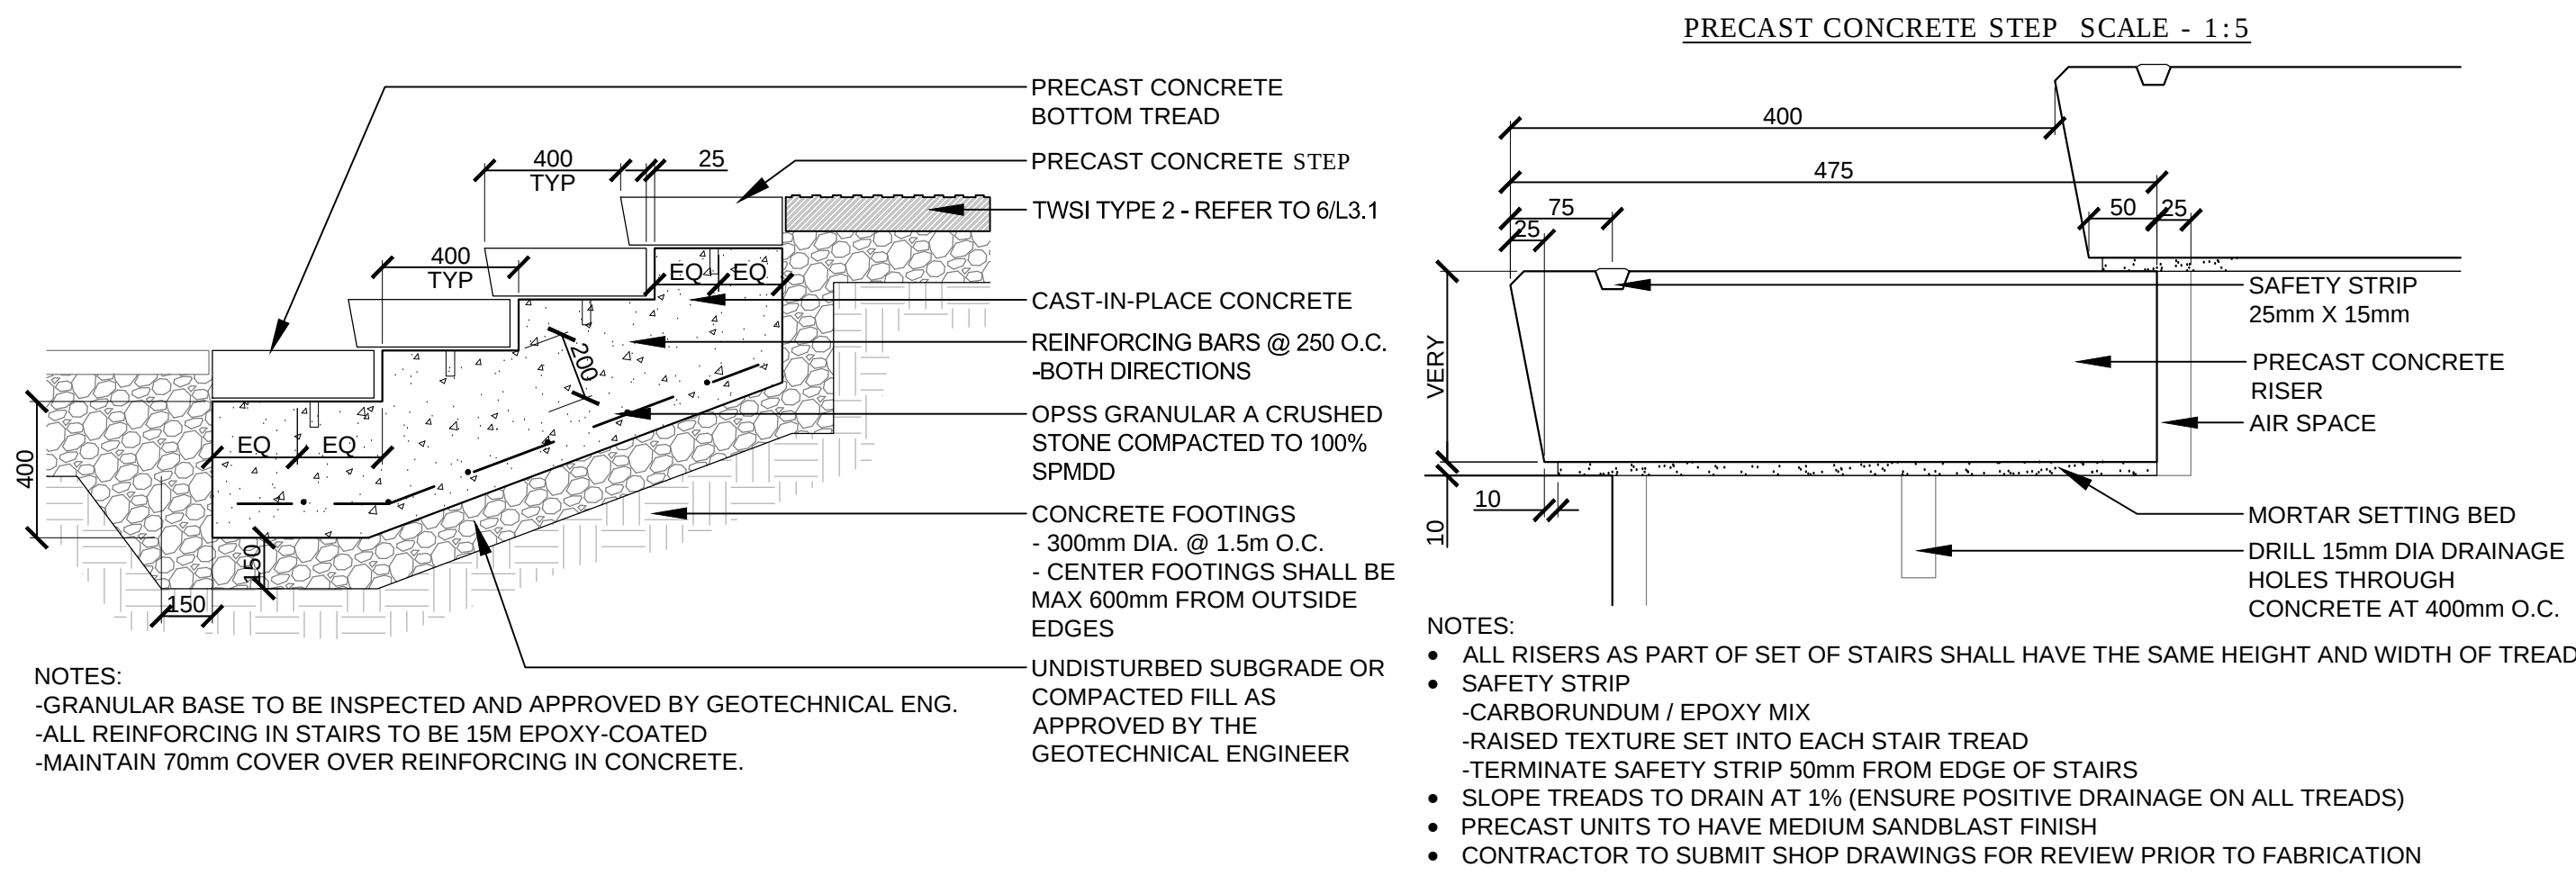

3 PRECAST CONCRETE STEPS ON C.I.P. FOOTING
3.2 SCALE - 1:20

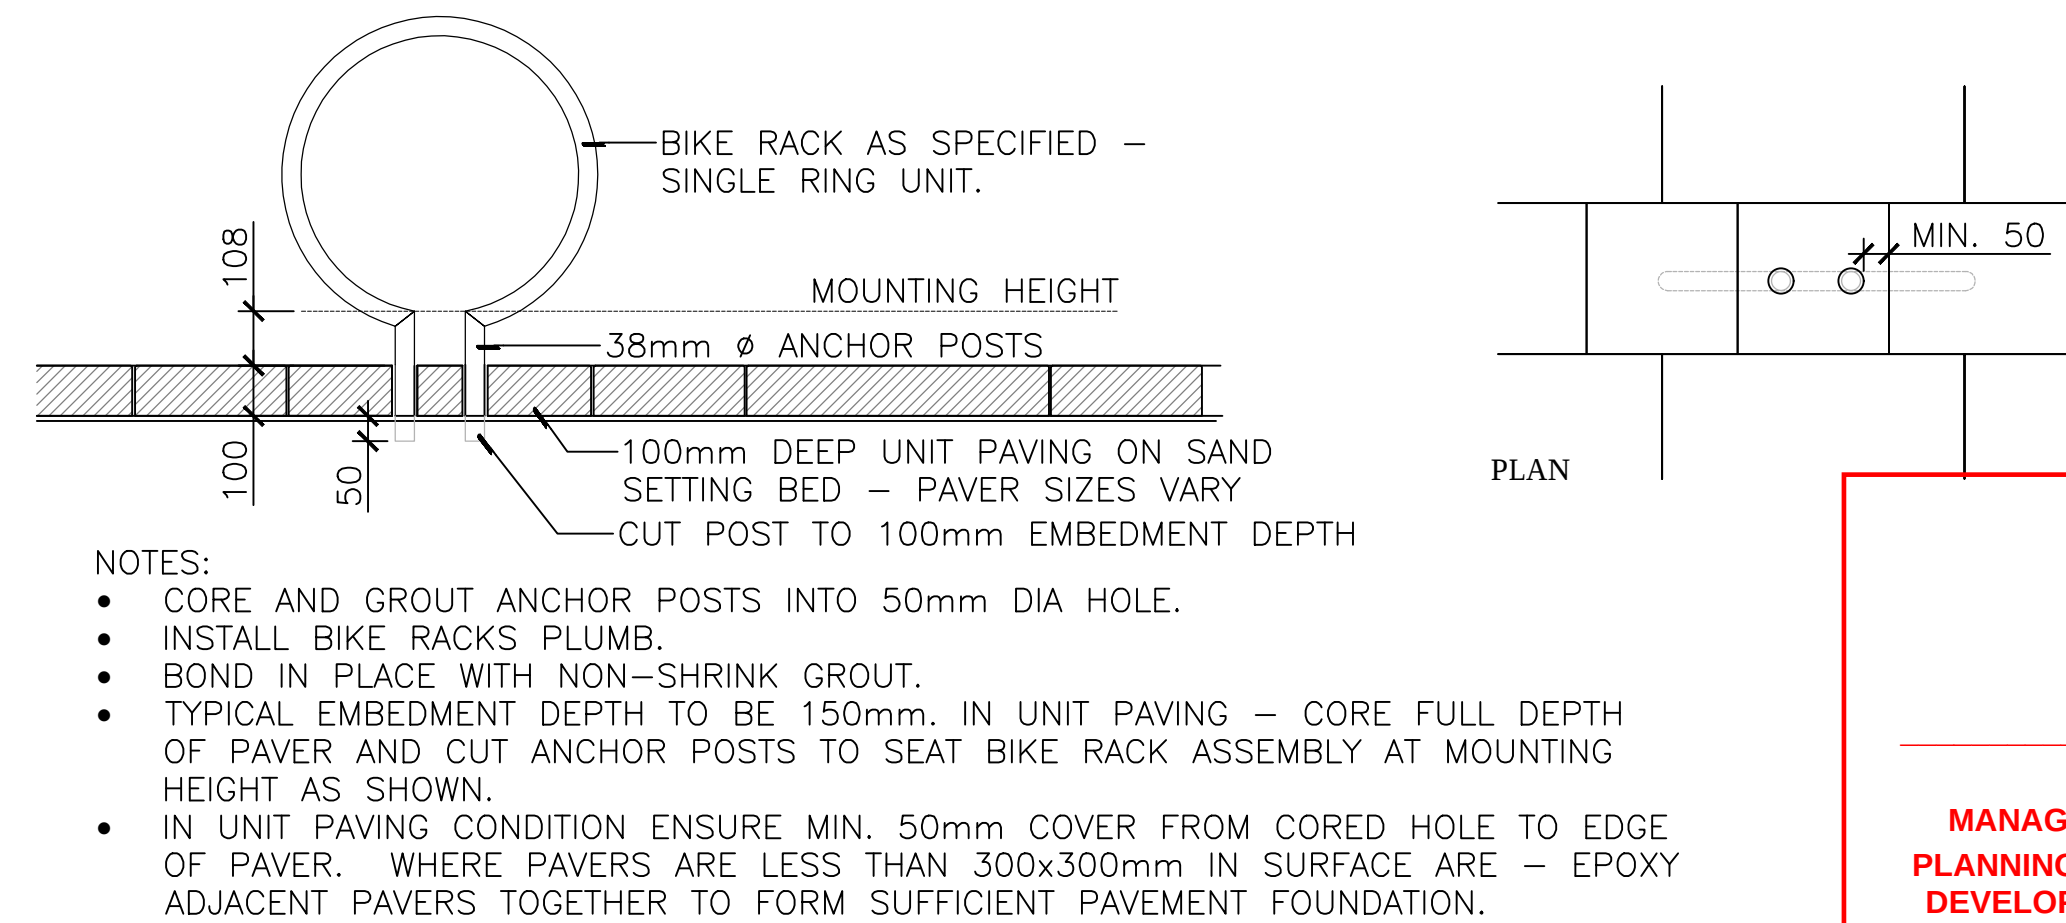

4 BIKE RING MOUNTING - UNIT PAVING CONDITION
3.2 SCALE - 1:15

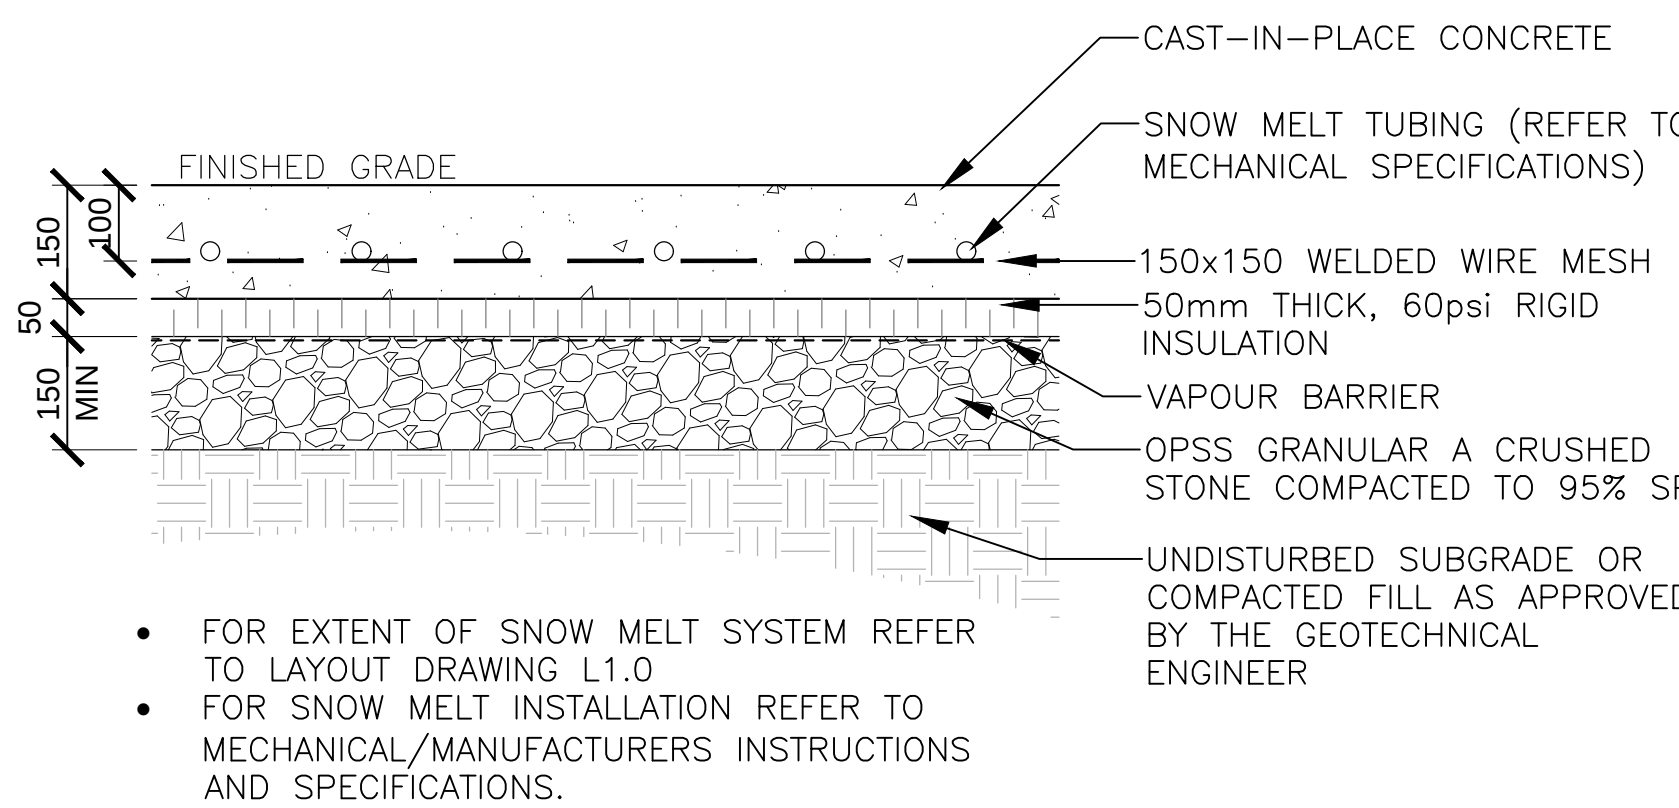

5 SNOW MELT SYSTEM IN CONCRETE PAVING
3.2 SCALE - 1:10

BRISBROOK BEYOND

14 DUNCAN ST 4TH FLOOR
TORONTO, ON M5H 3G8
(416) 591-8999

135 LAURIER AVE WEST, SUITE 413
OTTAWA, ON K1P 5J2
(343) 308-9274

200 KING ST. WEST, SUITE 310
TORONTO, ON M5H 3T4
(416) 499-8000
MECH. PLUMB. FIRE PROTECTION ENGINEER

90 SHEPPARD AVE. EAST, SUITE 500
TORONTO, ON M2N 3A
(416) 751-2520
ELEC. LIGHTING ENGINEER

319 MCRAE AVENUE, SUITE 502
OTTAWA, ONTARIO K1Z 0B9
(613) 729-4536
LANDSCAPE ARCHITECT

UNIT 14, 1525 CORNWALL RD.
OAKVILLE, ON L6J 0B2
(905) 338-3222
F&B CONSULTANT

11	RE-ISSUED FOR SPA	2025-03-07
10	CD UPDATE	2025-02-28
9	CD UPDATE	2025-01-17
8	ISSUED FOR CITY SPA COMMENTS	2025-01-15
7	CD RELEASE	2024-12-23
6	ISSUED FOR 90% DD	2024-11-15
5	ISSUED FOR 50% DD	2024-10-18
4	ISSUED FOR 35% DD	2024-10-04
3	ISSUED FOR CITY SPA COMMENTS	2024-09-05
2	ISSUED FOR CITY SPA	2024-09-05
1	ISSUED FOR PRE-CONSULTATION	2024-05-31

NO.	DESCRIPTION	DATE
1	REVISIONS/ ISSUES	

CONTRACTOR SHALL CHECK AND VERIFY ALL DIMENSIONS AND REPORT ANY OMISSIONS OR DISCREPANCIES TO THE ARCHITECT BEFORE PROCEEDING WITH THE WORK. DO NOT SCALE THE DRAWINGS

THIS DOCUMENT IS RELEASED FOR THE PURPOSE OF PRELIMINARY SUBMITTAL

DRAWN	SE / JA
DATE	05/31/24
CHECKED	JC

LANDSDOWNE 2.0
EVENT CENTRE,
NORTH SIDE STANDS AND
PUBLIC REALM
ENHANCEMENTS
945 & 1015 BANK STREET

DWG. TITLE

LANDSCAPE DETAILS
PROPOSED DEVELOPMENT

SCALE	AS SHOWN	DWG. NO.	EC-L3.2
PROJ. NO.	CSW #1766-12		

© Copyright of BBB Architects Toronto Inc. 2024.
Not to be reproduced or distributed without written
authorization of the copyright owner.

DATE PLOTTED: 2024-09-30 9:23:15 AM

FILE NO: D07-24-0082

PLAN # 19172

