

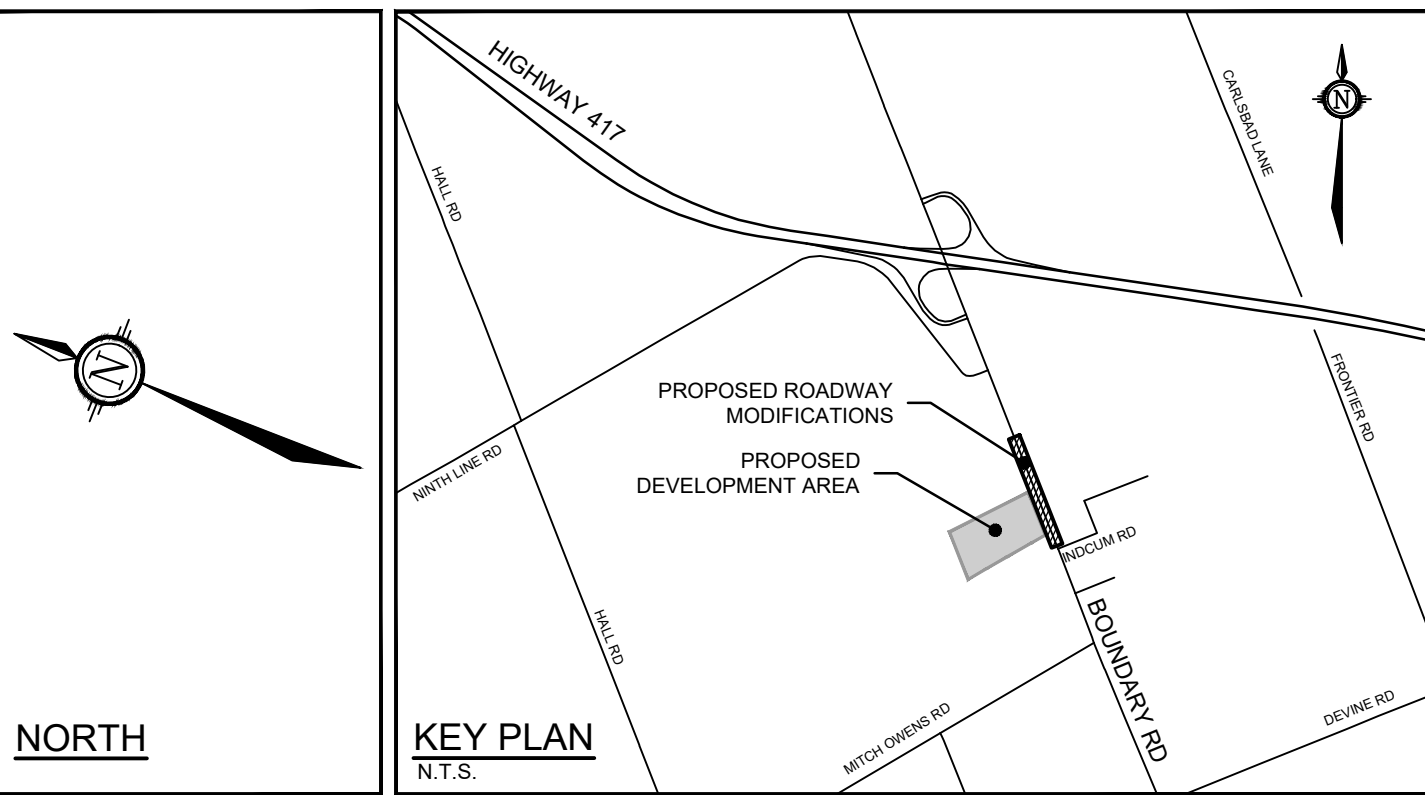


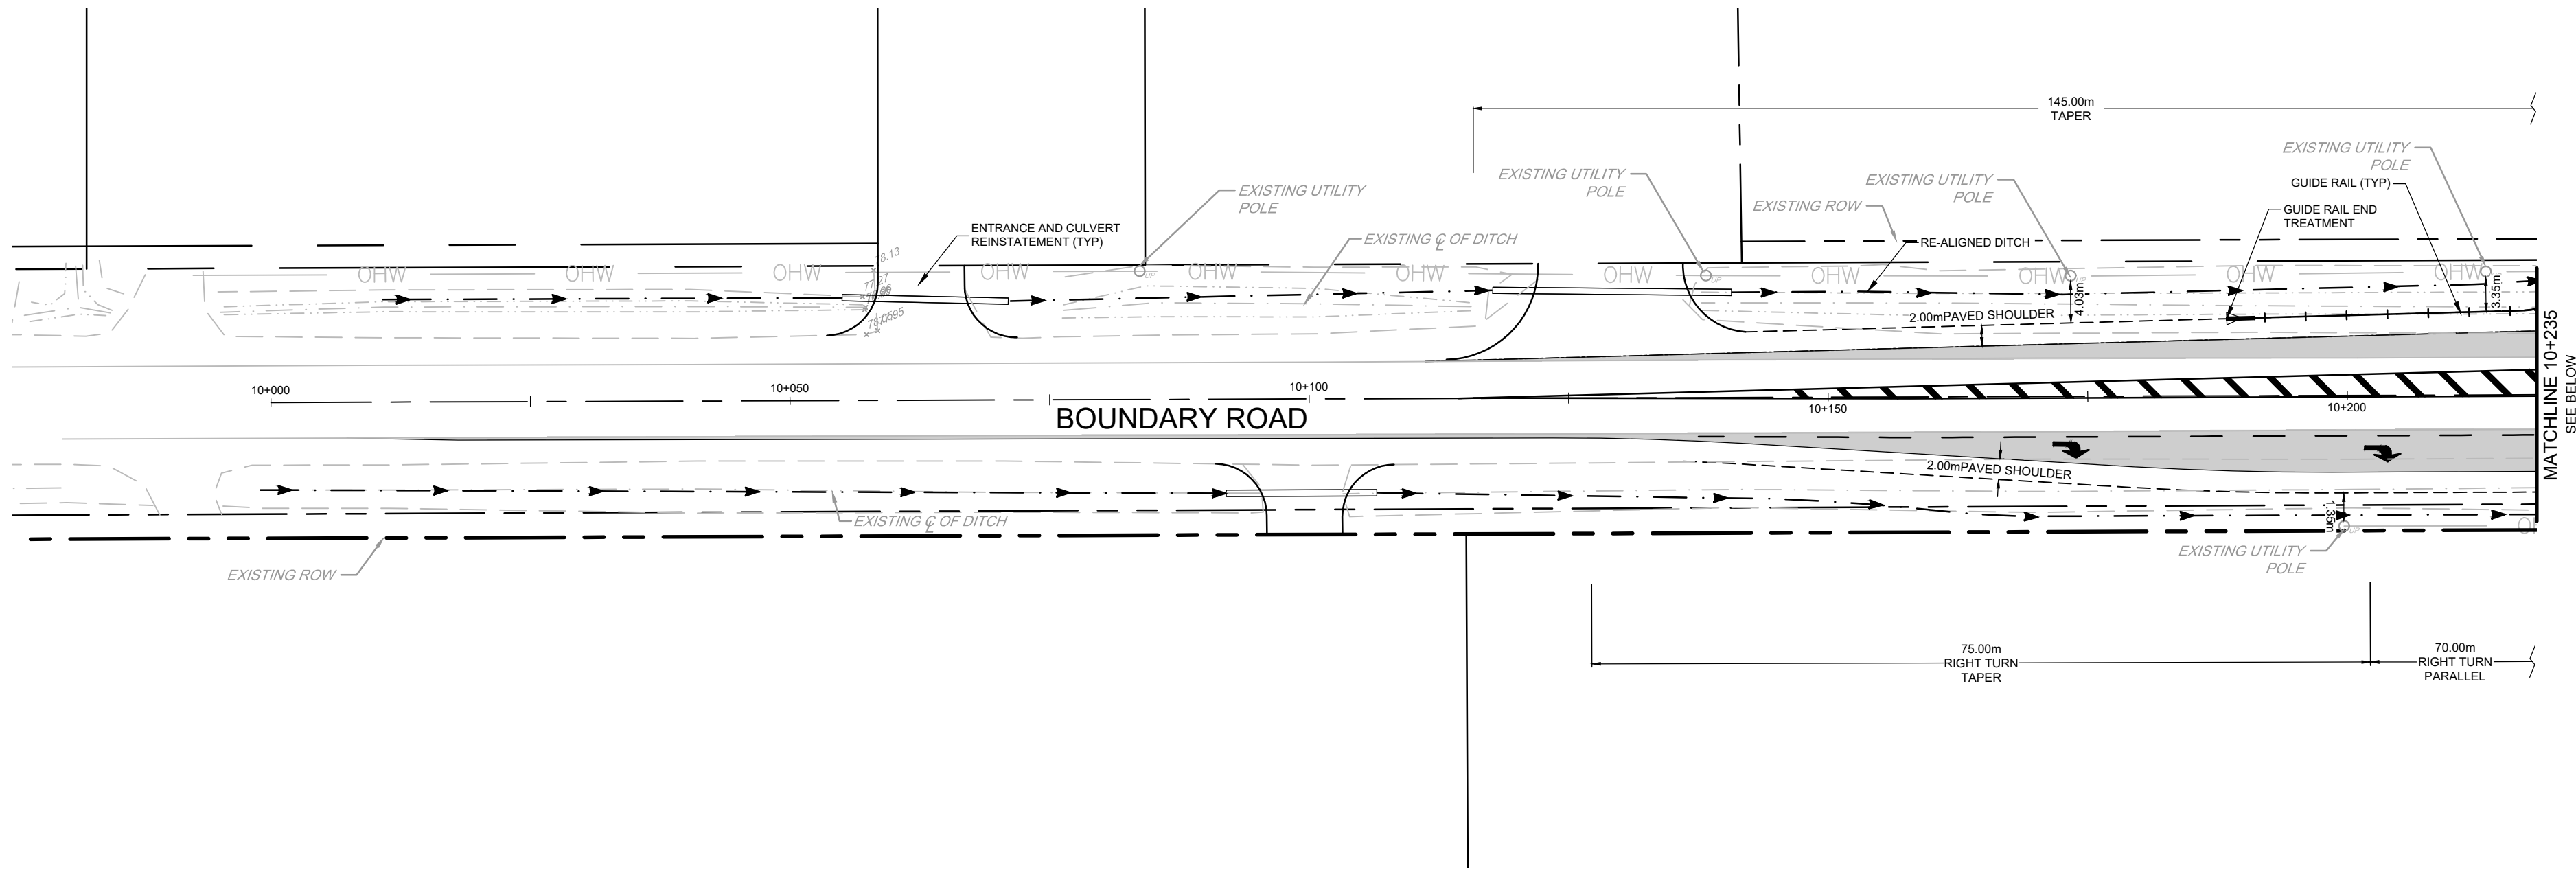

- LEGEND**
- PROPOSED ASPHALT ROADWAY MODIFICATION
 - PROPOSED GUARDRAIL
 - PROPOSED DITCH AND DIRECTION OF FLOW

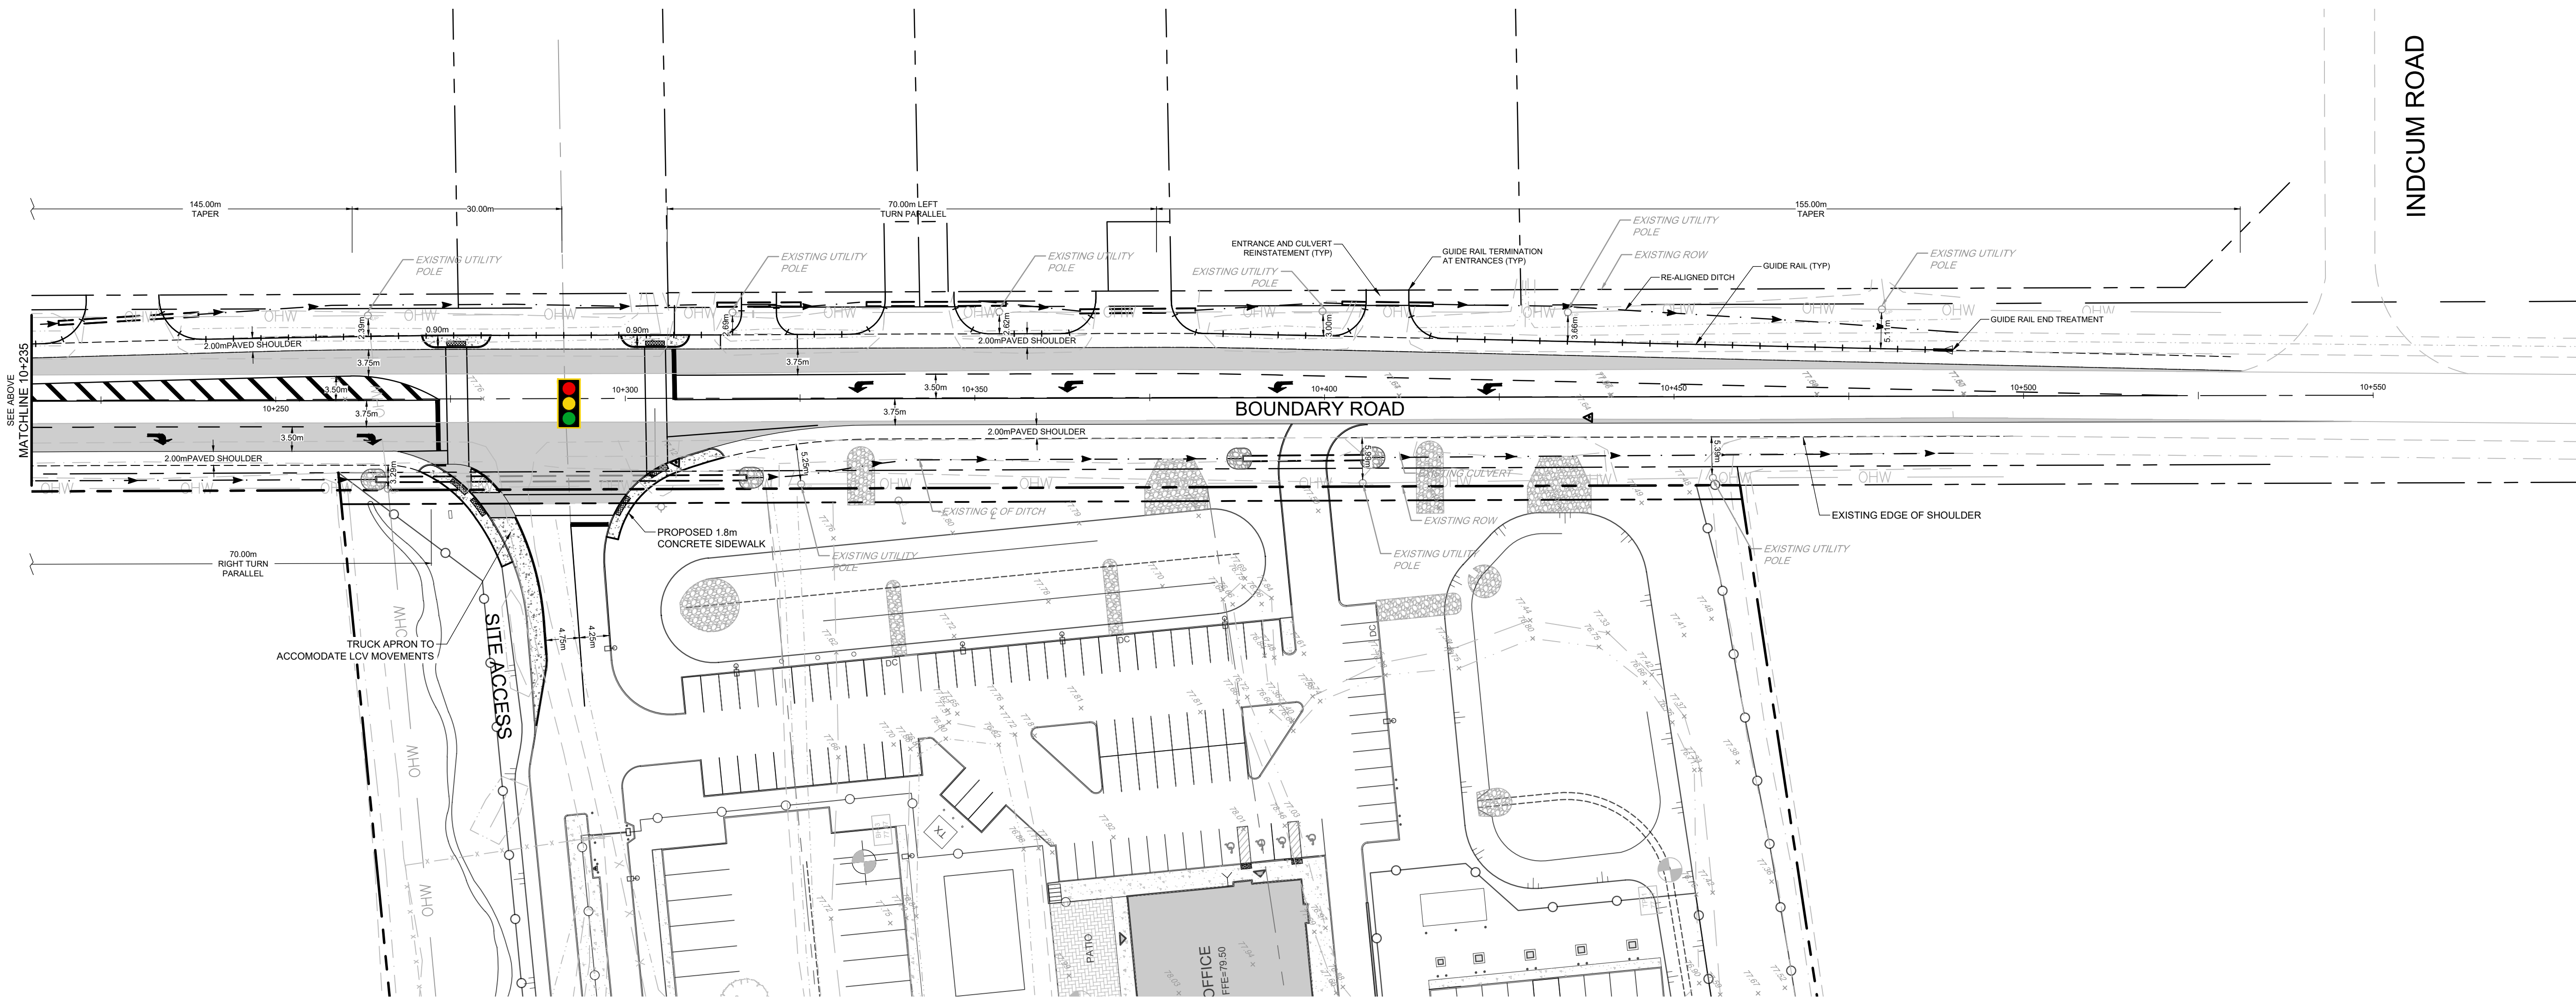

NOTE:
THE POSITION OF ALL POLE LINES, CONDUITS,
WATERMAINS, SEWERS AND OTHER
UNDERGROUND AND OVERGROUND UTILITIES AND
STRUCTURES IS NOT NECESSARILY SHOWN ON
THE CONTRACT DRAWINGS, AND WHERE SHOWN,
THE ACCURACY OF THE POSITION OF SUCH
UTILITIES AND STRUCTURES IS NOT GUARANTEED.
BEFORE STARTING WORK, DETERMINE THE EXACT
LOCATION OF ALL SUCH UTILITIES AND
STRUCTURES AND ASSUME ALL LIABILITY FOR
DAMAGE TO THEM.

No.	REVISION	DATE	BY
5.	ISSUED FOR APPROVAL		JLL
4.	ISSUED FOR CITY REVIEW	SEP 25/25	JLL
3.	ISSUED FOR REVIEW	SEP 10/24	JLL
2.	ISSUED FOR REVIEW	JUN 28/24	JLL
1.	ISSUED FOR REVIEW	OCT 22/20	JLL

SCALE

1:500

1:500
0 5 10 15 20

DESIGN
RCH
CHECKED
JLL
DRAWN
RCH
CHECKED
JLS
APPROVED
JLL

FOR REVIEW ONLY

NOVATECH
Engineers, Planners & Landscape Architects
Suite 200, 240 Michael Cowpland Drive
Ottawa, Ontario, Canada K2M 1R6
Telephone (613) 254-9643
Facsimile (613) 254-5867
Website www.novatech-eng.com

LOCATION
CITY of OTTAWA
5510 BOUNDARY ROAD

DRAWING NAME
FUNCTIONAL DESIGN

PROJECT No.
118168-0
REV
REV # 5
DRAWING No.
118168-FD