

PLANNING, DEVELOPMENT,  
AND BUILDING SERVICES

## KEYPLAN

5494, 5500, 5510  
BOUNDARY ROAD

## Transportation Engineering Services


Approved By: E. PROULX

Drawing No.:

Completed By: NOVATECH

**RMA-2024  
-TPD-044A**

Scale: N.T.S. Date: OCTOBER 2025

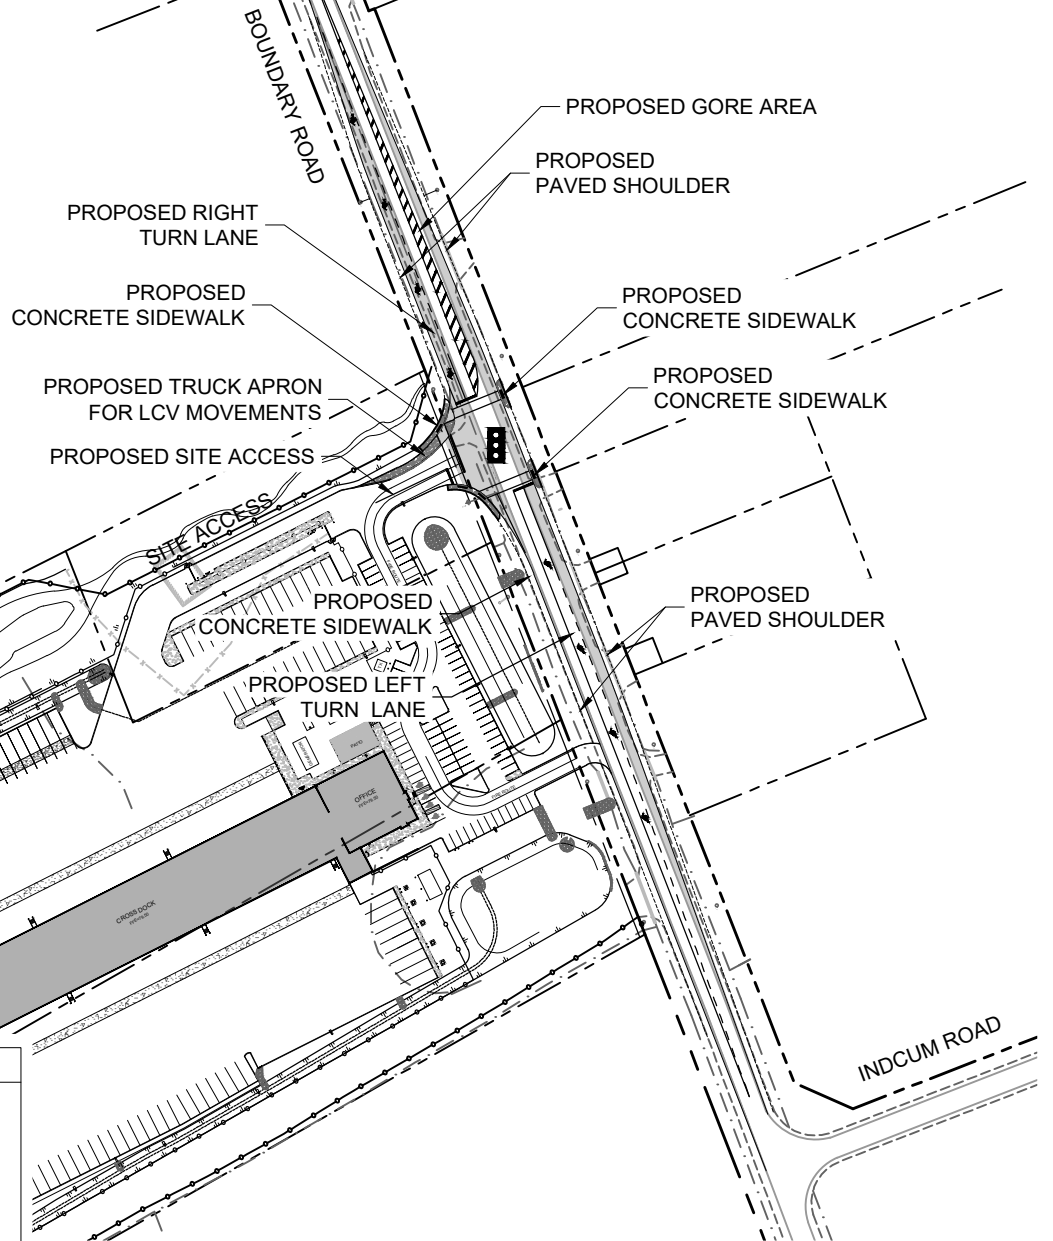

LEGEND:



PROPOSED SIGNALIZED INTERSECTION



CONCRETE



MODIFICATION TO EXISTING ROADWAY



PLANNING, DEVELOPMENT,  
AND BUILDING SERVICES

## PROPOSED ROADWAY MODIFICATION

5494, 5500, 5510  
BOUNDARY ROAD

### Transportation Engineering Services

Approved By:

E. PROULX

Drawing No.:

Completed By:

NOVATECH

RMA-2024  
-TPD-044B

Scale:

N.T.S.

Date:

OCTOBER  
2025