


REFER TO NOTES, DETAILS &  
SCHEDULES ON DRAWINGS C-8 & C-9

ON-SITE SEWAGE SYSTEM  
TOTAL DAILY SEWAGE FLOW:  
OFFICE AREAS:  
16 EMPLOYEES x 75 L/DAY PER EMPLOYEE = 1,200 L/DAY  
OR  
107 m<sup>2</sup> OF OFFICES x 75 L/DAY PER 9.3 m<sup>2</sup> = 863 L/DAY  
PLUS  
WAREHOUSE AREAS:  
4 LOADING BAYS x 150 L/DAY PER BAY = 600 L/DAY  
TOTAL:  
OFFICE AREAS (1,200 L/DAY) + WAREHOUSE AREAS (600 L/DAY) = 1,800 L/DAY

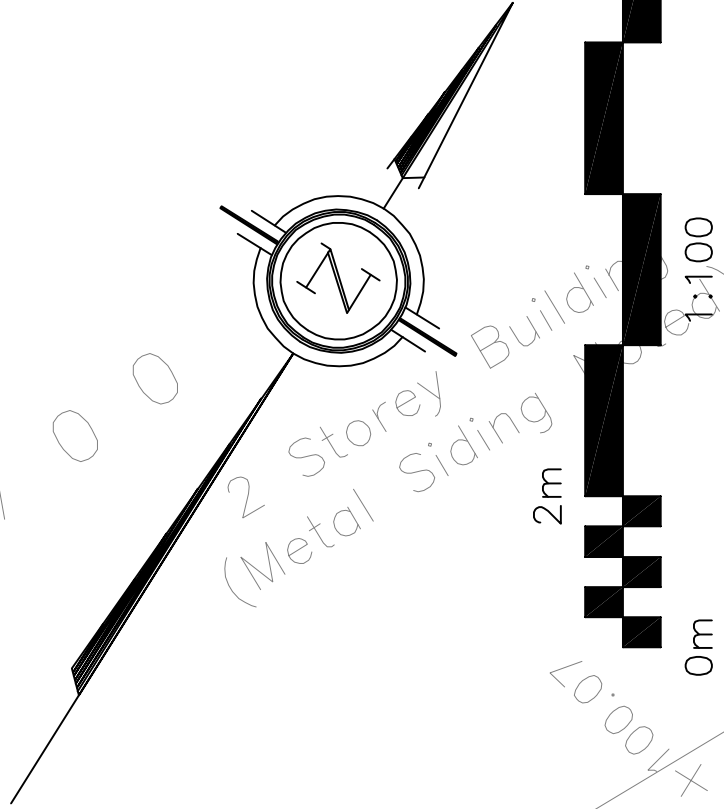

FORCEMAINS SHALL BE  
50mm PVC SCH 40 PIPE.  
INSTALL INSULATION OVER  
ALL SEPTIC SYSTEM PIPES  
SEWERS & OTHER SEPTIC  
SYSTEM PIPES AS PER  
DETAILS ON C-5

ALL TANKS AND CHAMBERS SHALL BE INSTALLED WITH ±500mm COVER; INSULATE TOP  
AND EXTEND 1200mm DOWN SIDES WITH MIN. 100mm TYPE SM HI-40 STYROFOAM

WATERLOO BIOFILTER ANAEROBIC DIGESTER WITH INTERNAL PUMP CHAMBER: BOYD BROS.  
ADPC-6000 TANK; C/W INNERTUBE PIPE (MIN. VOLUME 400 L), HIGHWATER ALARM,  
RISER & COVER ASSEMBLIES, C/W PUMP (LIBERTY 280-2 EFFLUENT PUMP OR APPROVED  
EQUAL), 'WATERLOO SMART PANEL' CONTROL PANEL (TIME DOSE TO BIOFILTER TANK 6  
-10 L PER m<sup>3</sup> FOAM), INLINE FILTER, HIGHWATER ALARM, RISER & COVER ASSEMBLIES.

WATERLOO BIOFILTER: BOYD BROS., BFCN-4800 TREATMENT UNIT, C/W MINIMUM 3.0 m<sup>3</sup>  
FOAM FILTER MEDIA (OR AS RECOMMENDED BY MANUFACTURER), PUMP (LIBERTY 280-2  
EFFLUENT PUMP OR APPROVED EQUAL CONTROLLED BY THE 'WATERLOO SMART PANEL'),  
INLINE FILTER, HIGHWATER ALARM, RISER & COVER ASSEMBLIES. THE PUMP SHALL DOSE  
THE WATERNOX NITRATE REDUCTION TANK AND RECIRCULATE TO ANAEROBIC DIGESTER.

WATERNOX-LS 4,800 L TWO COMPARTMENT NITRATE REDUCTION TANK TO WATERLOO  
BIOFILTER SPECIFICATIONS C/W LIME-SULFUR AGGREGATE MEDIA, PUMP (LIBERTY 280-2  
EFFLUENT PUMP OR APPROVED EQUAL), HIGHWATER ALARM, RISER & COVER  
ASSEMBLIES. PUMP TO DEMAND DOSE DISPERSAL BED.

TYPE 'A' DISPERSAL BED  
75mm DISTRIBUTION PIPES  
4" x 2.5m RUNS AT 1.2m CENTERS  
300mm STONE LAYER: 25.2 sq.m.  
(25.2 sq.m. = 4.5m x 5.6m)  
U/S OF STONE LAYER ELEVATION: 99.14  
(±880mm ABOVE GROUNDWATER ELEVATION)  
300mm SAND LAYER: 200 sq.m.  
INC. MANTLE  
(200 sq.m.: 8.5m x 21.4m TO 25.7m)

OVERSIZED DISTRIBUTION BOX  
WITH A VELOCITY REDUCTION  
TEE OR BAFFLE. ANCHOR  
DISTRIBUTION BOX.

\*SLOPE FORCEMAIN BACK  
TO PUMP CHAMBER

5m-100  
SAN @ 1%

INV 98.55

INV 98.50

INV 98.25

INV 98.25

REFER TO NOTES, DETAILS &  
SCHEDULES ON DRAWINGS C-8 & C-9

ON-SITE SEWAGE SYSTEM  
TOTAL DAILY SEWAGE FLOW:  
OFFICE AREAS:  
16 EMPLOYEES x 75 L/DAY PER EMPLOYEE = 1,200 L/DAY  
OR  
107 m<sup>2</sup> OF OFFICES x 75 L/DAY PER 9.3 m<sup>2</sup> = 863 L/DAY  
PLUS  
WAREHOUSE AREAS:  
4 LOADING BAYS x 150 L/DAY PER BAY = 600 L/DAY  
TOTAL:  
OFFICE AREAS (1,200 L/DAY) + WAREHOUSE AREAS (600 L/DAY) = 1,800 L/DAY

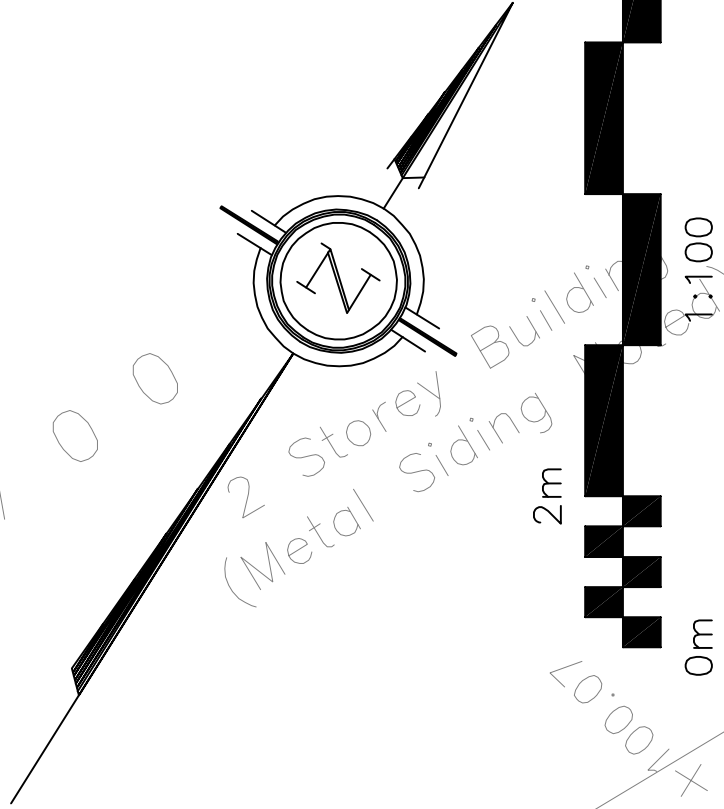

FORCEMAINS SHALL BE  
50mm PVC SCH 40 PIPE.  
INSTALL INSULATION OVER  
ALL SEPTIC SYSTEM PIPES  
SEWERS & OTHER SEPTIC  
SYSTEM PIPES AS PER  
DETAILS ON C-5

ALL TANKS AND CHAMBERS SHALL BE INSTALLED WITH ±500mm COVER; INSULATE TOP  
AND EXTEND 1200mm DOWN SIDES WITH MIN. 100mm TYPE SM HI-40 STYROFOAM

WATERLOO BIOFILTER ANAEROBIC DIGESTER WITH INTERNAL PUMP CHAMBER: BOYD BROS.  
ADPC-6000 TANK; C/W INNERTUBE PIPE (MIN. VOLUME 400 L), HIGHWATER ALARM,  
RISER & COVER ASSEMBLIES, C/W PUMP (LIBERTY 280-2 EFFLUENT PUMP OR APPROVED  
EQUAL), 'WATERLOO SMART PANEL' CONTROL PANEL (TIME DOSE TO BIOFILTER TANK 6  
-10 L PER m<sup>3</sup> FOAM), INLINE FILTER, HIGHWATER ALARM, RISER & COVER ASSEMBLIES.

WATERLOO BIOFILTER: BOYD BROS., BFCN-4800 TREATMENT UNIT, C/W MINIMUM 3.0 m<sup>3</sup>  
FOAM FILTER MEDIA (OR AS RECOMMENDED BY MANUFACTURER), PUMP (LIBERTY 280-2  
EFFLUENT PUMP OR APPROVED EQUAL CONTROLLED BY THE 'WATERLOO SMART PANEL'),  
INLINE FILTER, HIGHWATER ALARM, RISER & COVER ASSEMBLIES. THE PUMP SHALL DOSE  
THE WATERNOX NITRATE REDUCTION TANK AND RECIRCULATE TO ANAEROBIC DIGESTER.

WATERNOX-LS 4,800 L TWO COMPARTMENT NITRATE REDUCTION TANK TO WATERLOO  
BIOFILTER SPECIFICATIONS C/W LIME-SULFUR AGGREGATE MEDIA, PUMP (LIBERTY 280-2  
EFFLUENT PUMP OR APPROVED EQUAL), HIGHWATER ALARM, RISER & COVER  
ASSEMBLIES. PUMP TO DEMAND DOSE DISPERSAL BED.

TYPE 'A' DISPERSAL BED  
75mm DISTRIBUTION PIPES  
4" x 2.5m RUNS AT 1.2m CENTERS  
300mm STONE LAYER: 25.2 sq.m.  
(25.2 sq.m. = 4.5m x 5.6m)  
U/S OF STONE LAYER ELEVATION: 99.14  
(±880mm ABOVE GROUNDWATER ELEVATION)  
300mm SAND LAYER: 200 sq.m.  
INC. MANTLE  
(200 sq.m.: 8.5m x 21.4m TO 25.7m)

OVERSIZED DISTRIBUTION BOX  
WITH A VELOCITY REDUCTION  
TEE OR BAFFLE. ANCHOR  
DISTRIBUTION BOX.

\*SLOPE FORCEMAIN BACK  
TO PUMP CHAMBER

5m-100  
SAN @ 1%

INV 98.55

INV 98.50

INV 98.25

INV 98.25

LEGEND

- FEL FIRST FLOOR ELEVATION
- TOF TOP OF FOUNDATION
- USF UNDERSIDE OF FOOTING
- PROPERTY LINE
- CB CATCH BASIN
- CB/MH CATCH BASIN/MANHOLE
- MH SANITARY MANHOLE
- SAN SANITARY SEWER
- ST --- STORM SEWER
- WL WATER LINE
- INV INVERT OF PIPE
- T.O.S. --- TOP OF SLOPE
- B.O.S. --- BOTTOM OF SLOPE
- CENTERLINE OF SWALE
- 150mm BARRIER CURB
- D.C. DEPRESSED CURB

KEY PLAN



| No. | DATE      | REVISION                        |
|-----|-----------|---------------------------------|
| 7   | SEP 29-25 | RE-ISSUED FOR APPROVAL          |
| 6   | JUL 30-25 | RE-ISSUED FOR APPROVAL          |
| 5   | JUN 30-25 | ISSUED TO OSO FOR SEPTIC PERMIT |
| 4   | MAR 24-25 | RE-ISSUED FOR APPROVAL          |
| 3   | MAR 6-25  | RE-ISSUED FOR APPROVAL          |
| 2   | JAN 13-25 | ISSUED FOR APPROVAL             |
| 1   | DEC 18-24 | ISSUED FOR COORDINATION         |

D.B. GRAY ENGINEERING INC.  
Sewerage Management Consulting & Planning • Storm & Sanitary Sewers • Foundations  
700 Long Point Circle  
Ottawa, Ontario  
d.gray@dbgrayengineering.com  
613-425-8044

Project  
PROPOSED  
1-STORY BUILDING  
1386-1394 GREELY LANE  
GREELY, ONTARIO

Drawing Title  
SEPTIC SYSTEM

Engineer's Seal  
D.B. GRAY  
116,650  
SEP 29-25  
PROVINCE OF ONTARIO  
LICENSED PROFESSIONAL ENGINEER

Drawn: D.B.G.  
H. Scale: 1:100  
V. Scale: 1:10  
Date: SEP 20-24  
Job No.: 24013

Drawing No.:  
C-2  
of 9  
NOT VALID UNLESS  
SIGNED & DATED