


C:\Temp\AcPublish_8284118168-TM.dwg, Fig1, Sep 24, 2025 - 3:13pm, rhillier

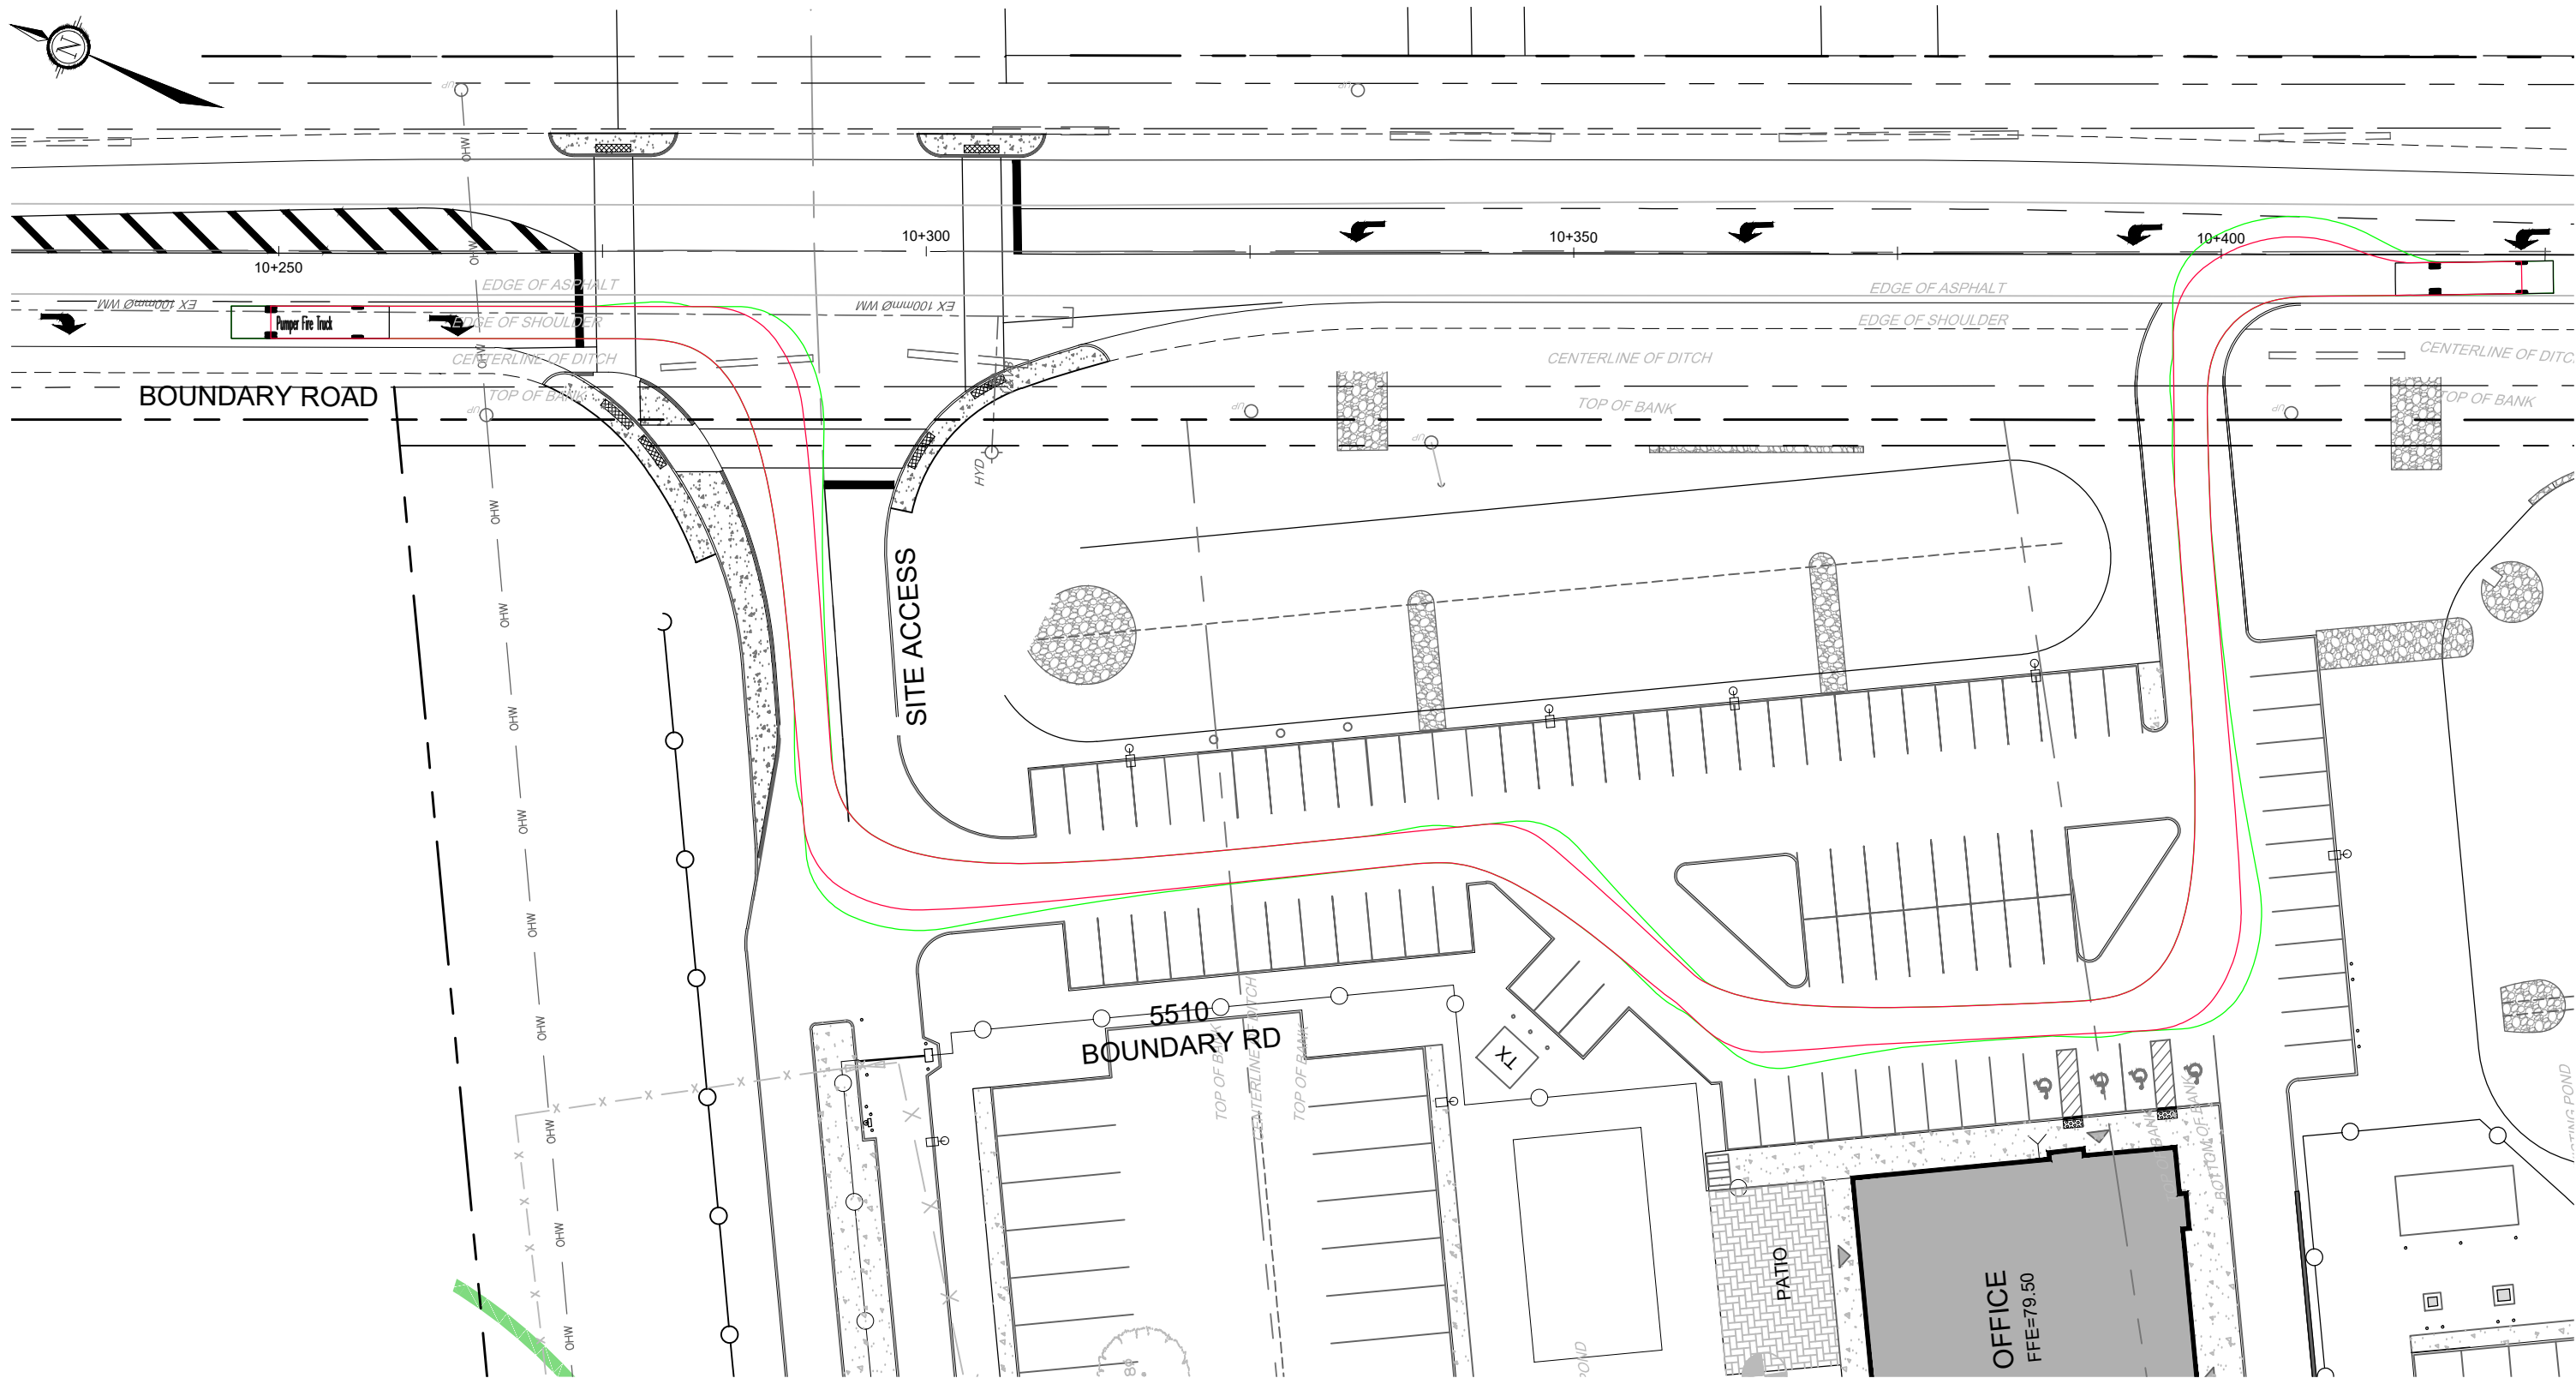

Pumper Fire Truck

Overall Length	12.192m
Overall Width	2.438m
Overall Body Height	6.706m
Min Body Ground Clearance	0.200m
Track Width	2.489m
Lock-to-lock time	5.00s
Max Wheel Angle	45.00°

NOVATECH

Engineers, Planners & Landscape Architects
Suite 200, 240 Michael Cowpland Drive
Ottawa, Ontario, Canada K2M 1P6

Telephone (613) 254-9643
Facsimile (613) 254-5867
Website www.novatech-eng.com

5510 BOUNDARY ROAD



**TURNING MOVEMENT
(FIRE TRUCK)**

SCALE 1 : 500 0 5m 10m 20m

DATE SEP 2025 JOB 118168 FIGURE FIGURE 1

CUT11V17 DWG 270mm V122mm

C:\Temp\AcPublish_8284118168-TM.dwg, Fig2, Sep 24, 2025 - 3:13pm, rhillier

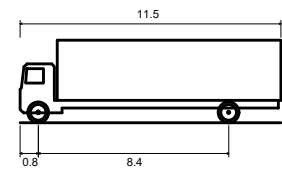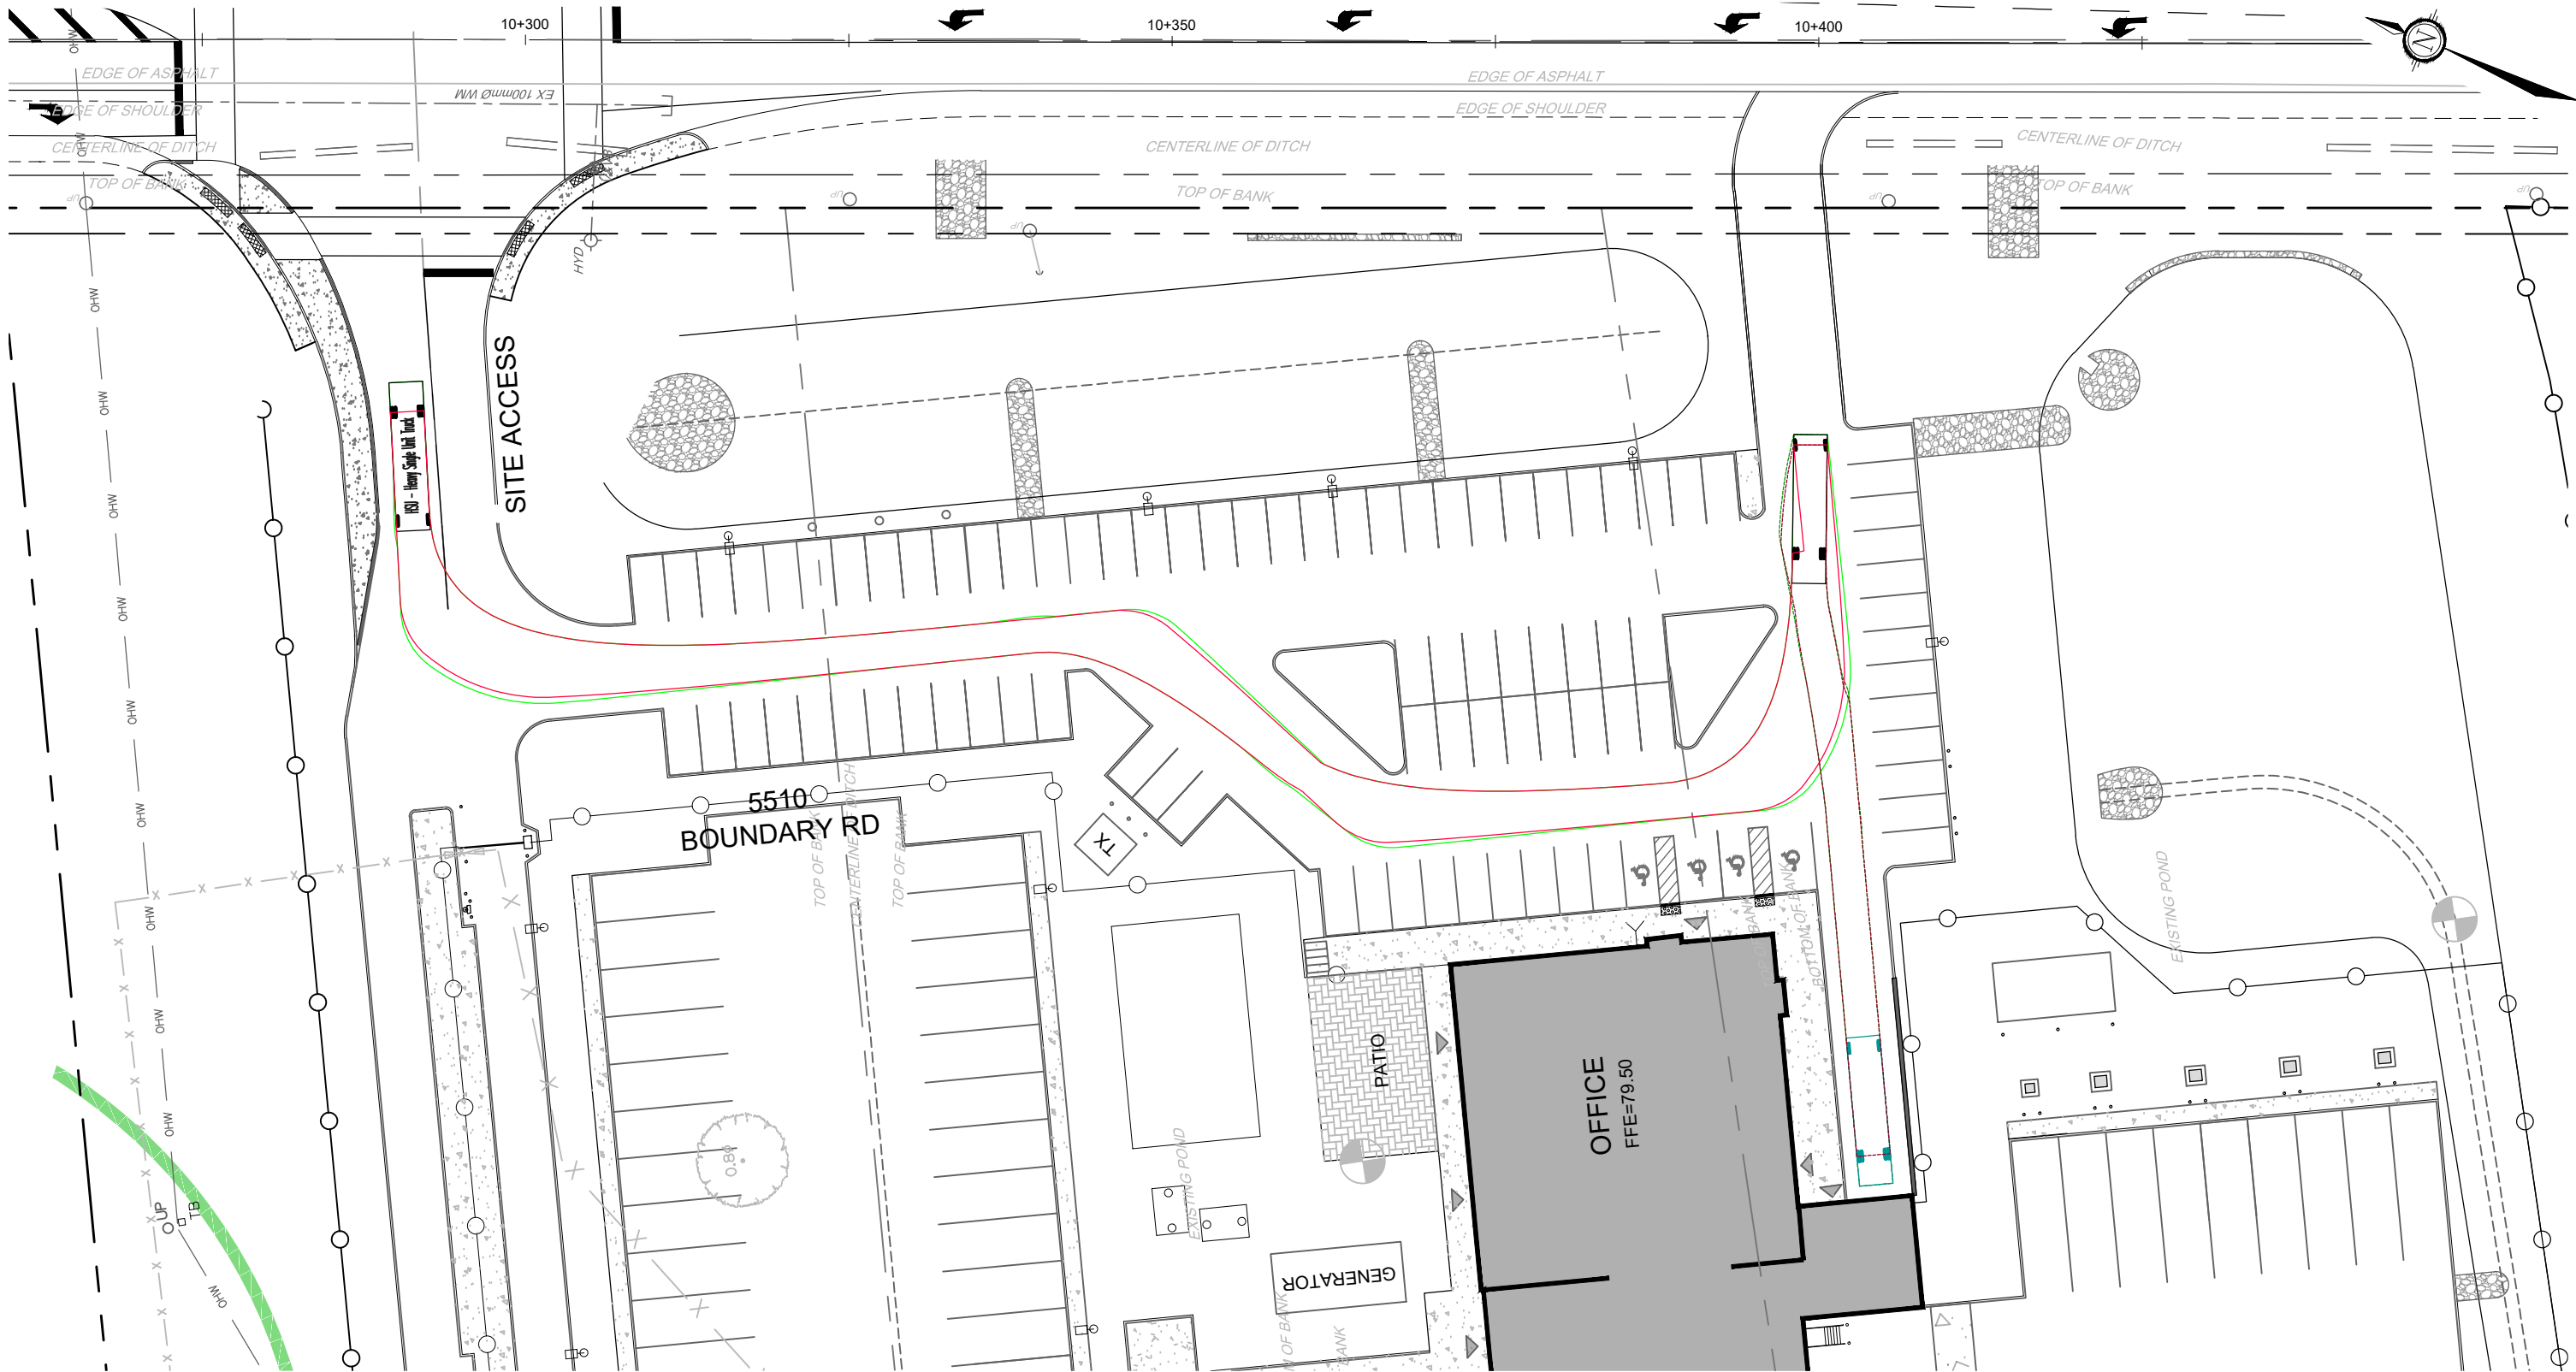

HSU - Heavy Single Unit Truck

Overall Length	11.500m
Overall Width	2.600m
Overall Body Height	3.650m
Min Body Ground Clearance	0.445m
Track Width	2.600m
Lock-to-lock time	4.00s
Curb to Curb Turning Radius	14.100m

NOVATECH

Engineers, Planners & Landscape Architects
Suite 200, 240 Michael Cowpland Drive
Ottawa, Ontario, Canada K2M 1P6

Telephone (613) 254-9643
Facsimile (613) 254-5867
Website www.novatech-eng.com

5510 BOUNDARY ROAD



TURNING MOVEMENT
(HSU)

SCALE 1 : 500 0 5m 10m 20m

DATE SEP 2025 JOB 118168 FIGURE 2

CUT11V17 DWG 270mm x 122mm

C:\Temp\AcPublish_8284118168-TM.dwg, Fig3, Sep 24, 2025 - 3:13pm, rhillier

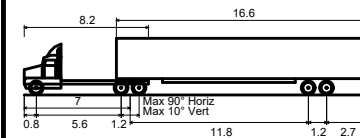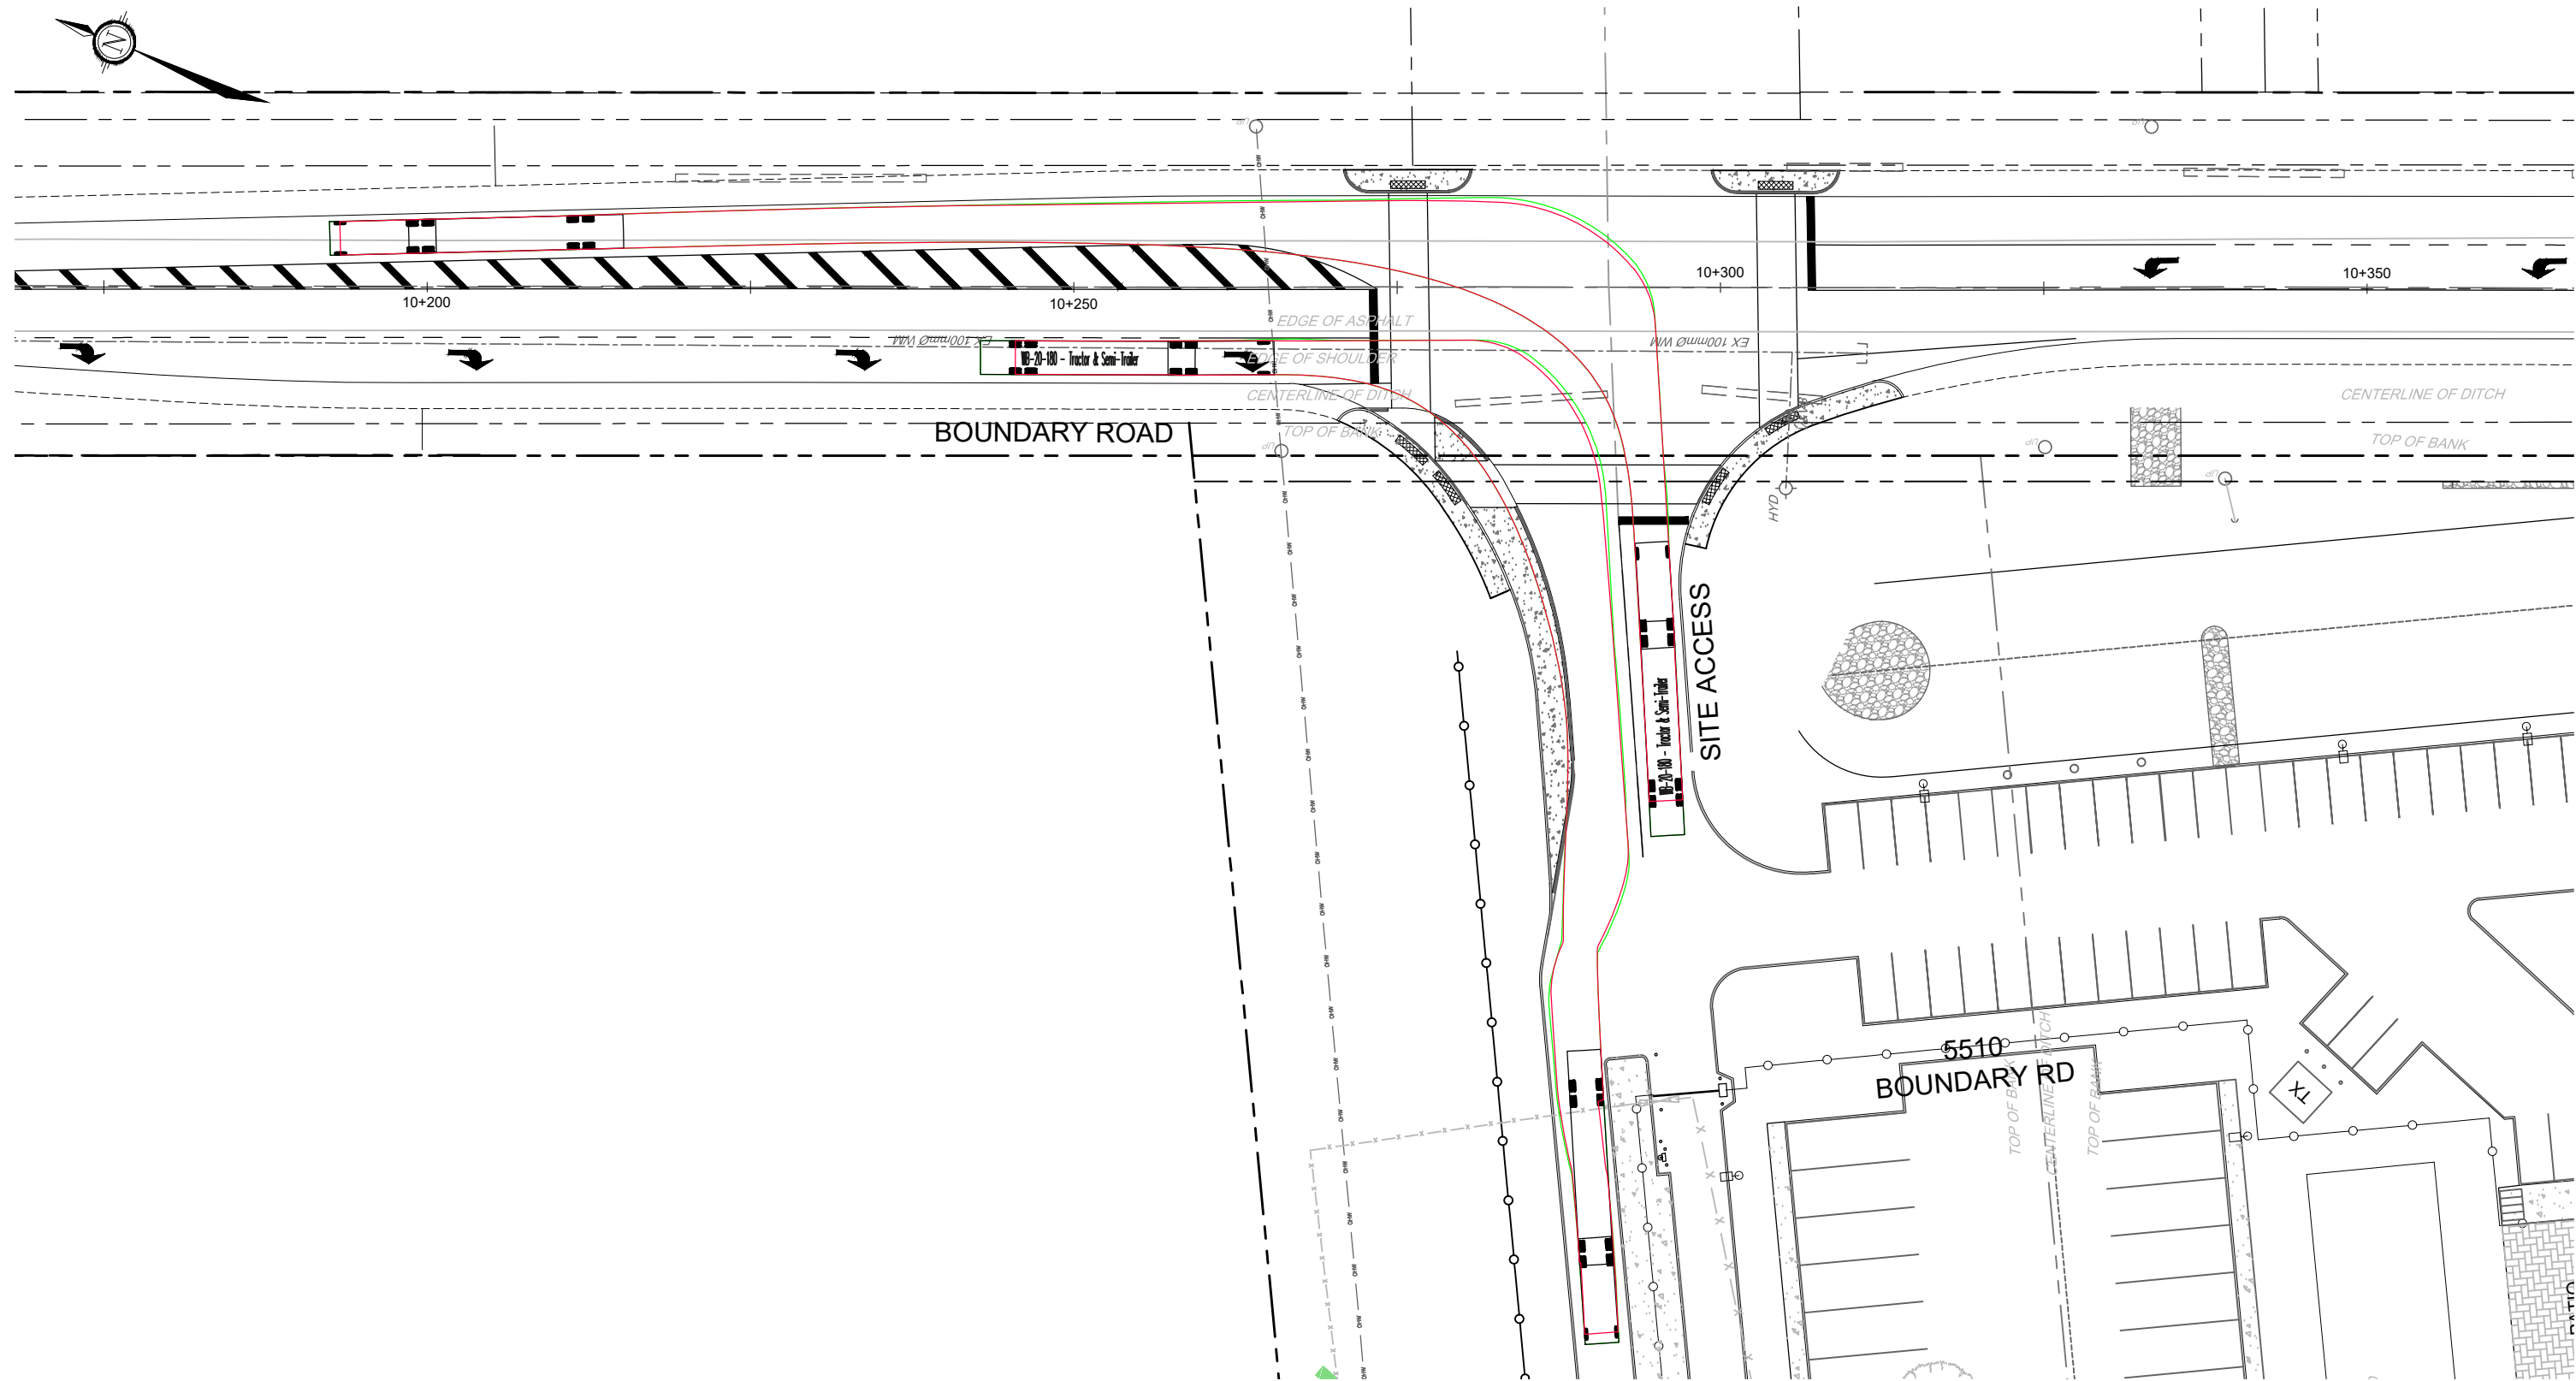

WB-20 - Tractor & Semi-Trailer

Overall Length	22.700m
Overall Width	2.600m
Overall Body Height	3.730m
Min Body Ground Clearance	0.435m
Track Width	2.600m
Lock-to-lock time	4.00s
Curb to Curb Turning Radius	14.300m

NOVATECH

Engineers, Planners & Landscape Architects

Suite 200, 240 Michael Cowpland Drive
Ottawa, Ontario, Canada K2M 1P6

Telephone

(613) 254-9643

Facsimile

(613) 254-5867

Website

www.novatech-eng.com

5510 BOUNDARY ROAD

WB-20 TURNING MOVEMENT

SCALE 1 : 500





DATE SEP 2025

JOB 118168

FIGURE 3

CUT11V17 DWG 270mm V122mm

C:\Temp\AcPublish_8284118168-TM.dwg, Fig4, Sep 24, 2025 - 3:13pm, rhillier

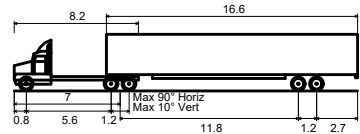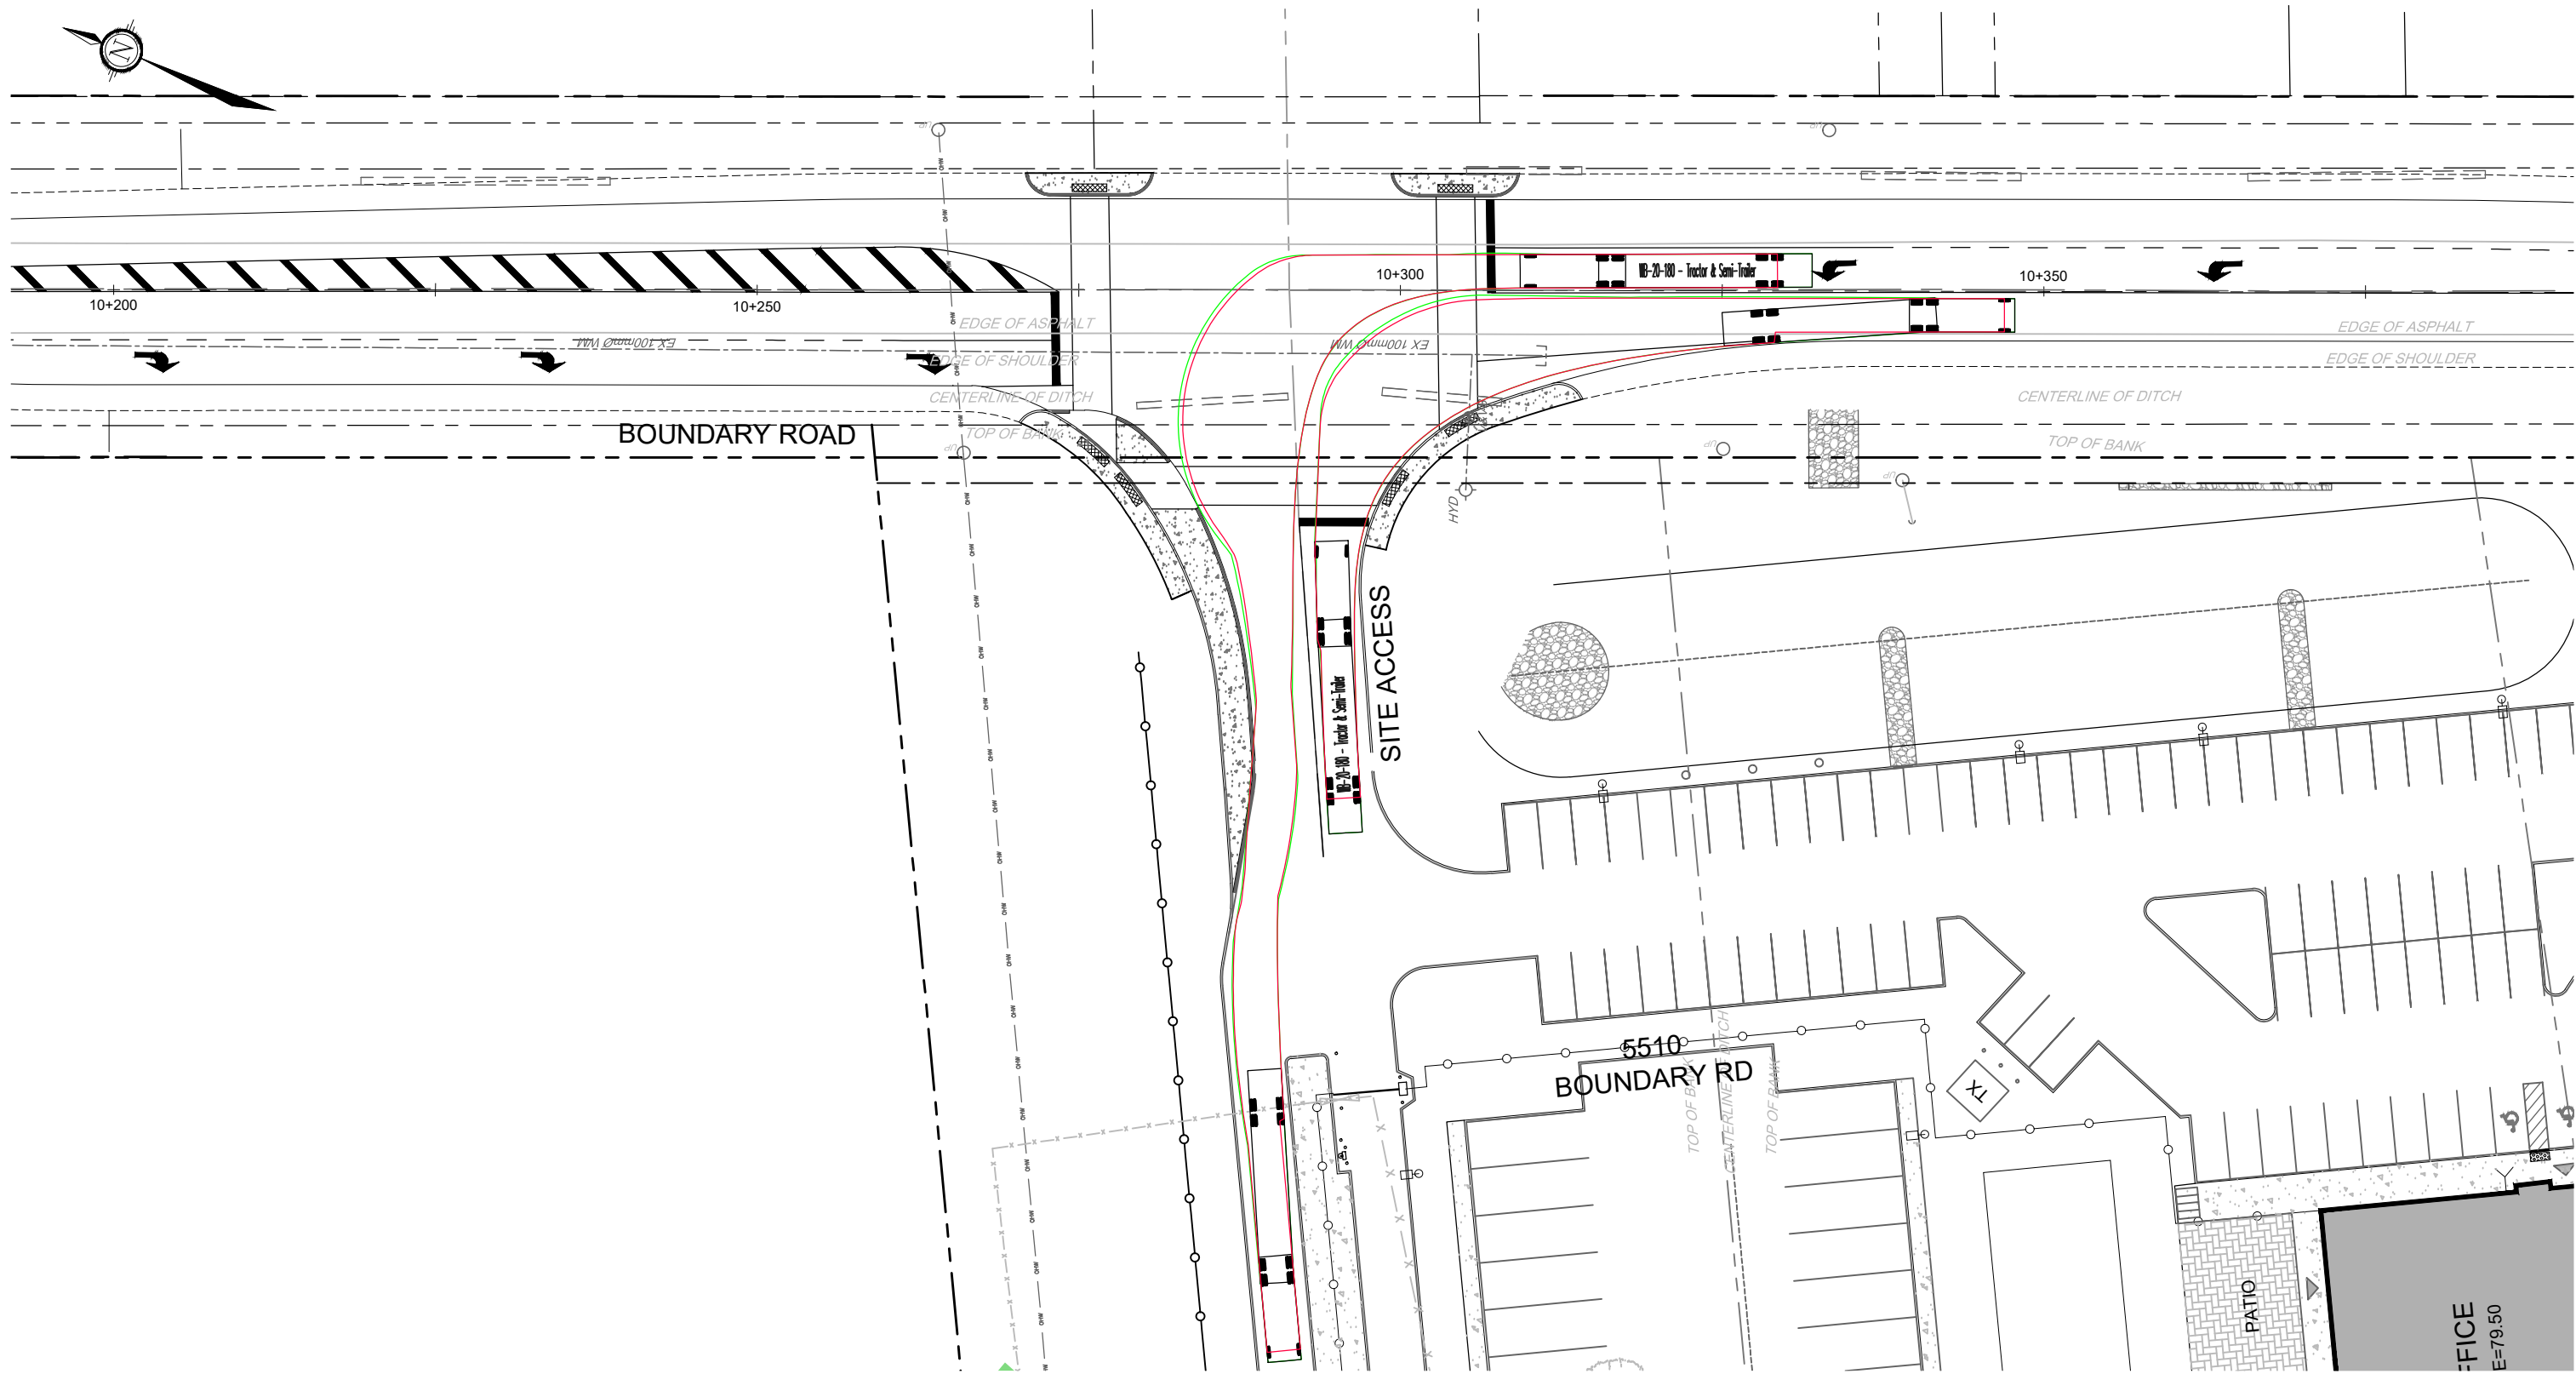

WB-20 - Tractor & Semi-Trailer
Overall Length 22.700m
Overall Width 2.600m
Overall Body Height 3.730m
Min Body Ground Clearance 0.435m
Track Width 2.600m
Lock-to-lock time 4.00s
Curb to Curb Turning Radius 14.300m

NOVATECH
Engineers, Planners & Landscape Architects

Suite 200, 240 Michael Cowpland Drive
Ottawa, Ontario, Canada K2M 1P6

Telephone (613) 254-9643
Facsimile (613) 254-5867
Website www.novatech-eng.com

5510 BOUNDARY ROAD



**TURNING MOVEMENT
(WB-20)**

SCALE 1 : 500 0 5m 10m 20m

DATE SEP 2025 JOB 118168 FIGURE FIGURE 4

CUT11V17 DWG 270mm x 122mm

C:\Temp\AcPublish_8284118168-TM.dwg, Fig5, Sep 24, 2025 - 3:13pm, rhillier

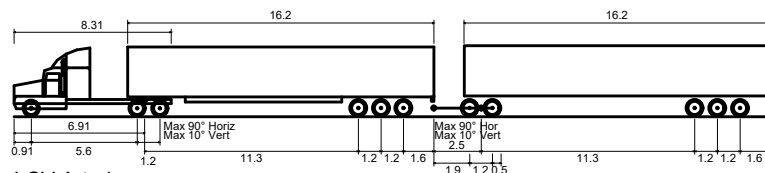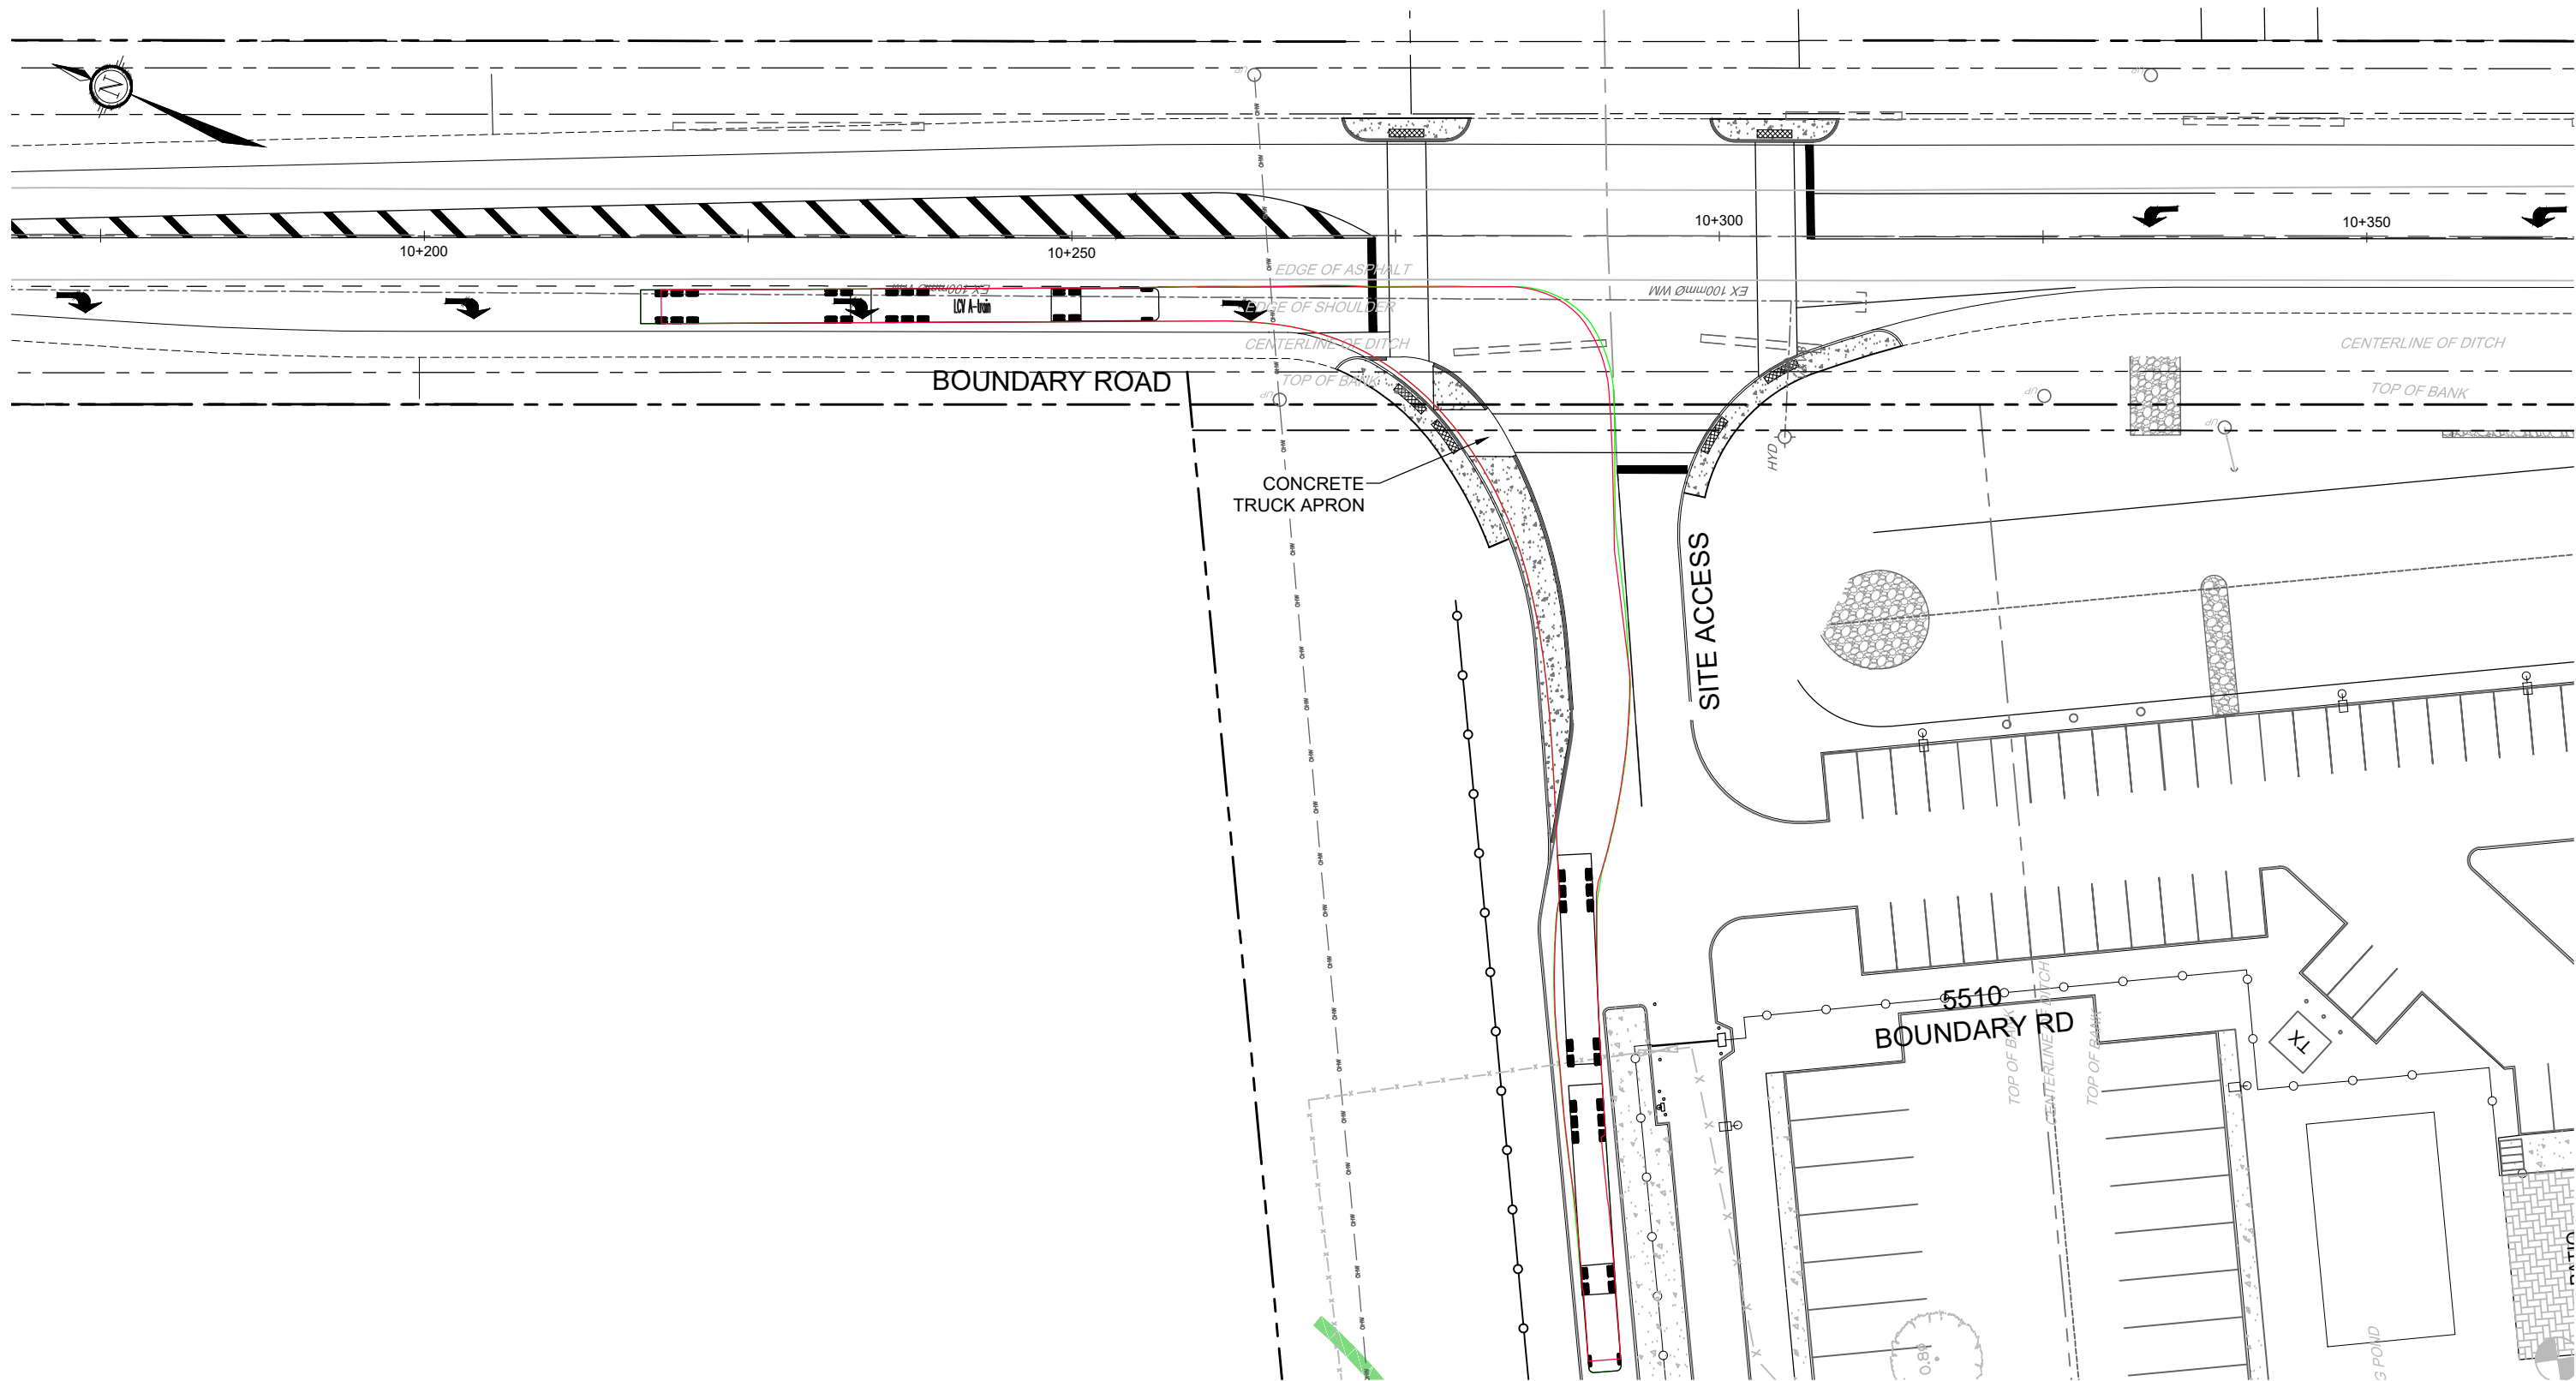

LCV A-train
Overall Length 40.010m
Overall Width 2.600m
Overall Body Height 3.755m
Min Body Ground Clearance 0.418m
Max Track Width 2.600m
Lock-to-lock time 6.00s
Max Steering Angle (Virtual) 40.00°

NOVATECH
Engineers, Planners & Landscape Architects

Suite 200, 240 Michael Cowpland Drive
Ottawa, Ontario, Canada K2M 1P6

Telephone (613) 254-9643
Facsimile (613) 254-5867
Website www.novatech-eng.com

5510 BOUNDARY ROAD



LCV TURNING MOVEMENT

SCALE 1 : 500 0 5m 10m 20m

DATE SEP 2025 JOB 118168 FIGURE FIGURE 5

CUT11V17 DWG 270mm V122mm

C:\Temp\AcPublish_8284118168-TM.dwg, Fig6, Sep 24, 2025 - 3:13pm, rhillier

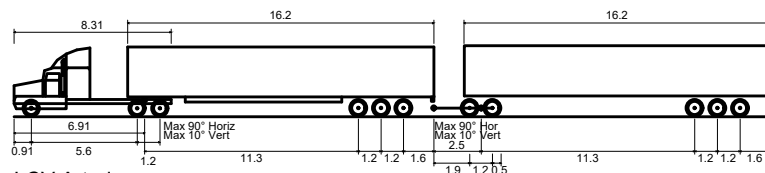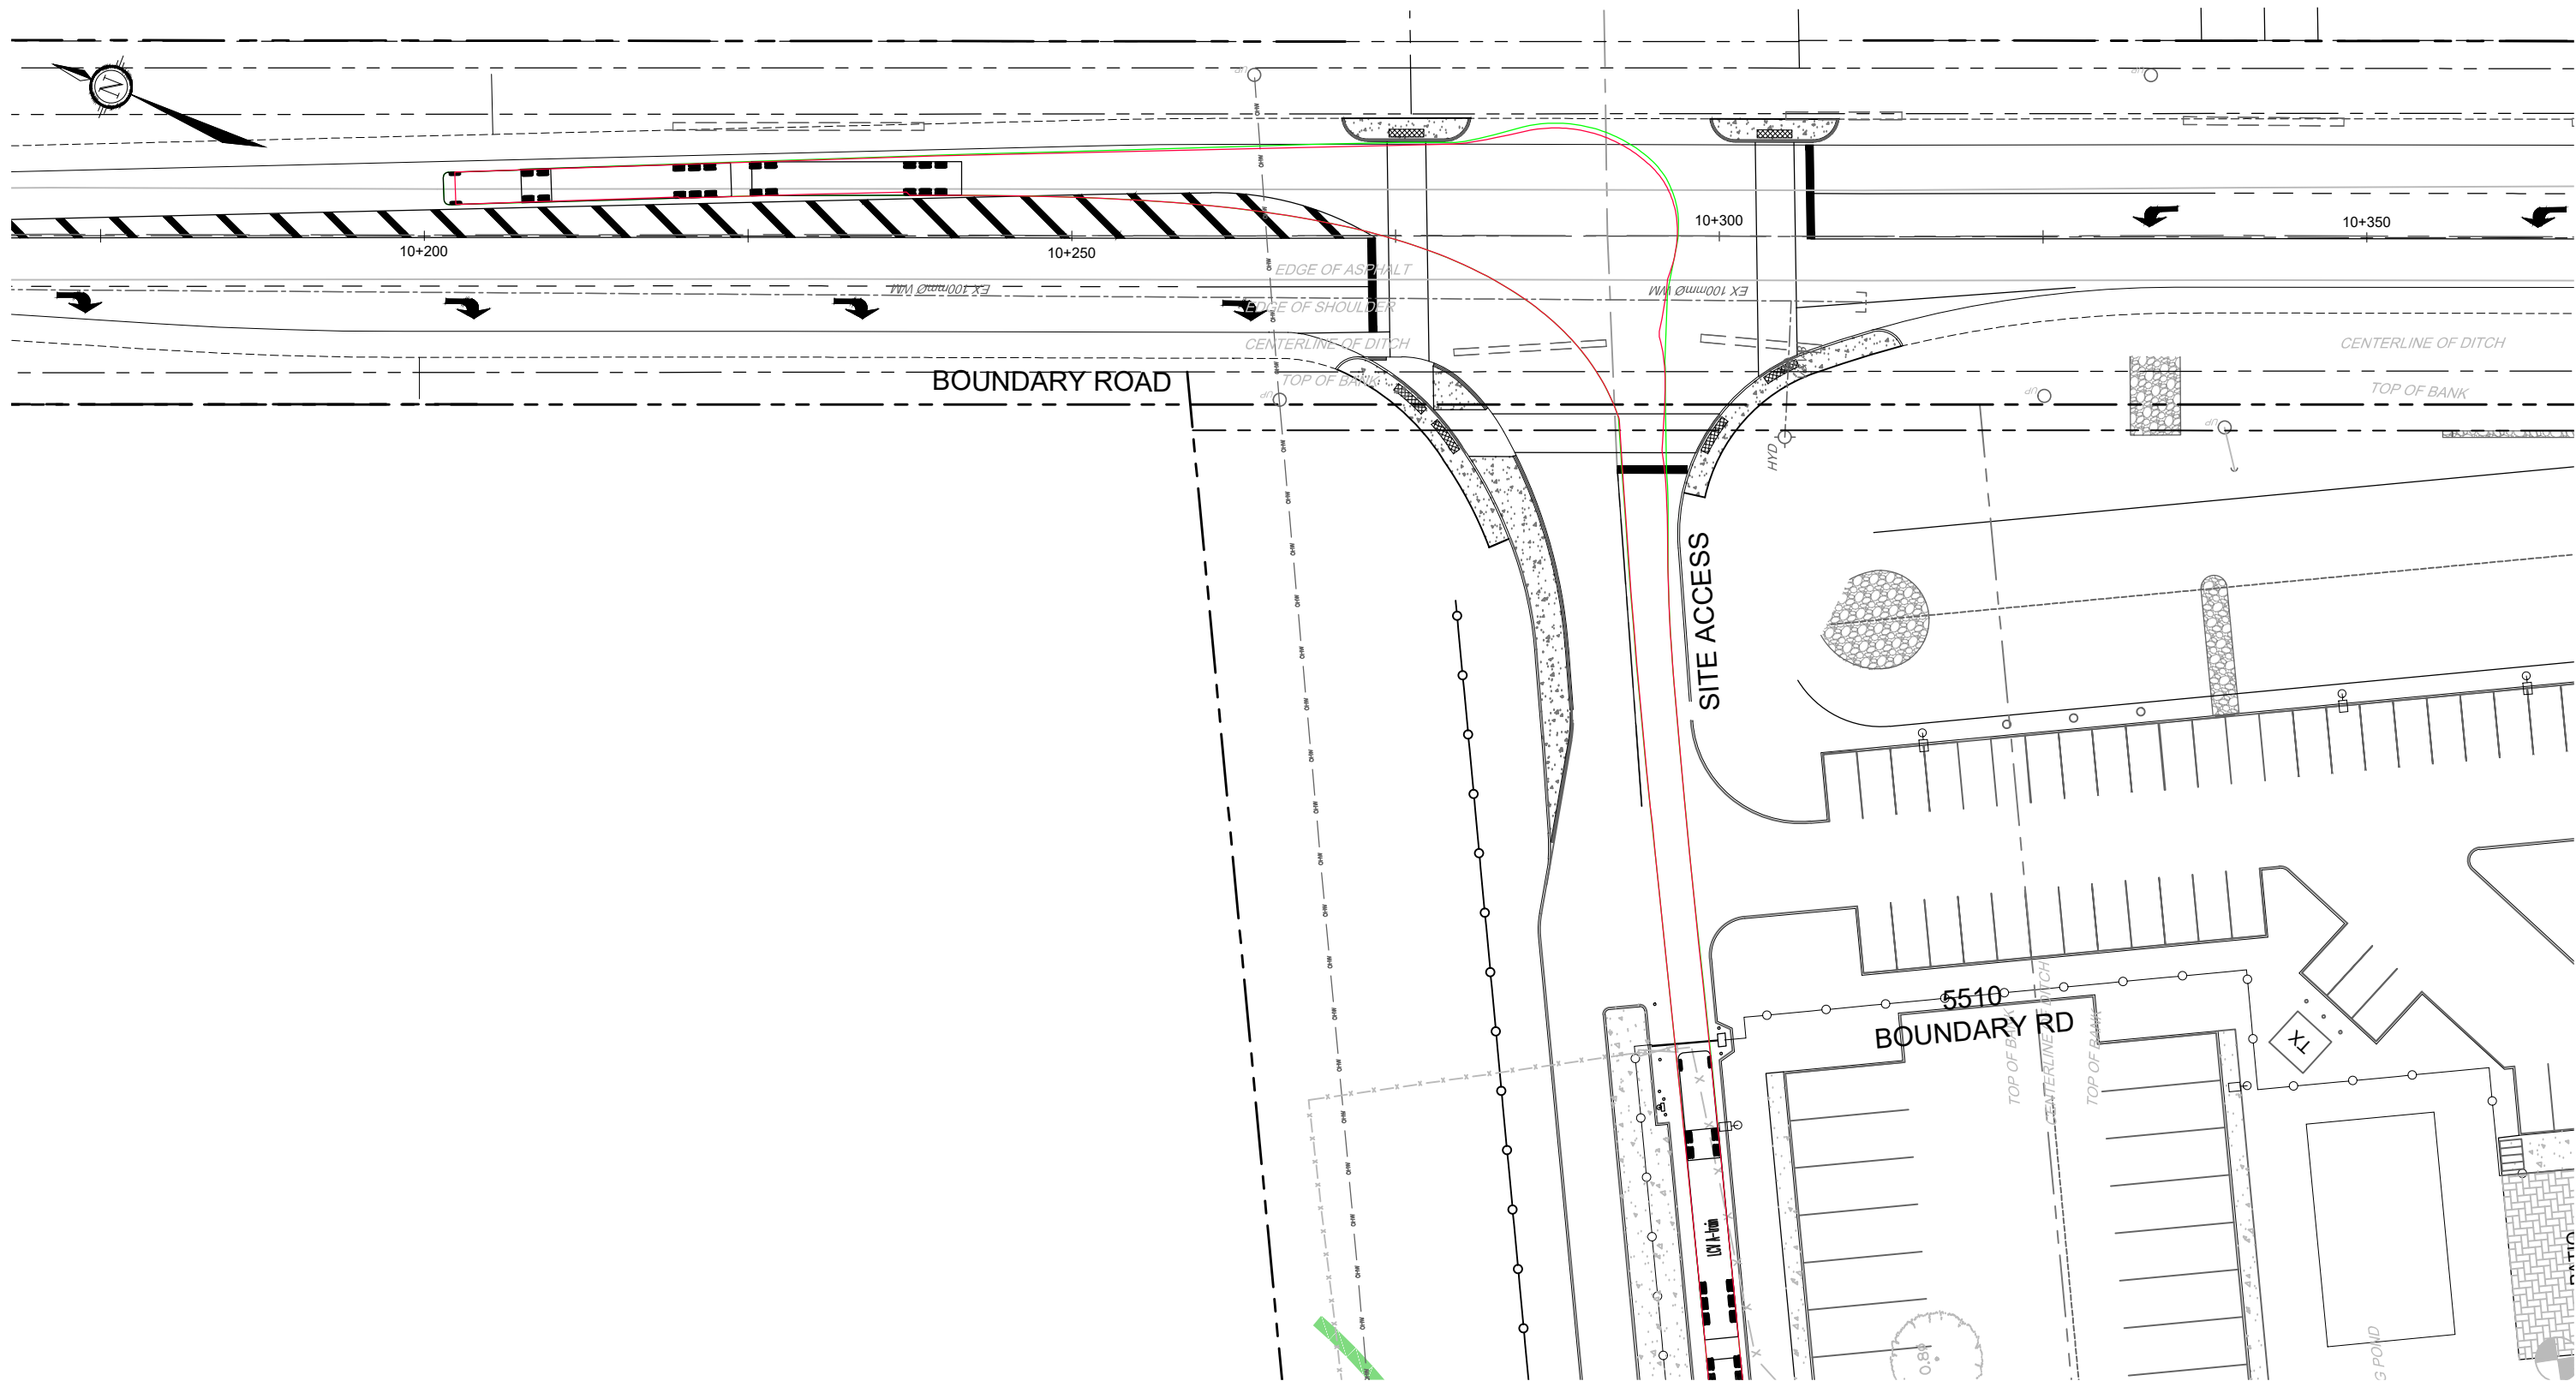

LCV A-train
Overall Length 40.010m
Overall Width 2.600m
Overall Body Height 3.755m
Min Body Ground Clearance 0.418m
Max Track Width 2.600m
Lock-to-lock time 6.00s
Max Steering Angle (Virtual) 40.00°

NOVATECH
Engineers, Planners & Landscape Architects

Suite 200, 240 Michael Cowpland Drive
Ottawa, Ontario, Canada K2M 1P6

Telephone (613) 254-9643
Facsimile (613) 254-5867
Website www.novatech-eng.com

5510 BOUNDARY ROAD

LCV TURNING MOVEMENT

SCALE 1 : 500 0 5m 10m 20m

DATE SEP 2025 JOB 118168 FIGURE FIGURE 6

CUT11V17 DWG 270mm x 122mm