


- DO NOT PRUNE LEADER. REMOVE ONLY DEAD OR DAMAGED BRANCHES
- NO 9 GAUGE GALVANIZED WIRE ENCASED IN 12mm RUBBER HOSE AROUND TREE TURNBUCKLE OR APPROVED EQUAL ALL EXPOSED WIRES TO BE FLAGGED WITH ORANGE PLASTIC FLAGGING TAPE
- 38x38mm (2"x2") WOOD STAKES DRIVEN INTO FIRM SUBGRADE AND CLEAR OF ROOTBALL. PLACE ONE STAKE ON THE WINDWARD SIDE ONLY IF NEEDED
- TRUNK PROTECTION - REFER TO NOTE 3
- TRUNK FLARE TO BE EXPOSED AND SET AT OR ABOVE FINISHED GRADE (MAX. 75mm IN POORLY DRAINED SOIL)
- 100mm DEPTH MULCH 75mm FAR FROM TRUNK
- FORM EARTH SAUCER AROUND TREE
- FINISHED GRADE - SEE LAYOUT PLAN FOR ADJACENT SURFACE
- REMOVE TOP 2/3 BURLAP AND WIRE AROUND ROOTBALL
- SCARIFY SIDES PRIOR TO PLANTING
- PLANTING SOIL MEDIUM - SEE SPECIFICATIONS; SOIL TO BE LIGHTLY COMPACTED IN 150mm LIFTS AND WATERED FOLLOWING INSTALLATION
- CROWN BOTTOM OF TREE PIT UNDISTURBED OR COMPACTED SUBGRADE
- NOTES:
1. ALL DIMENSIONS SHOWN IN MILLIMETRES UNLESS SPECIFIED OTHERWISE.
 2. THIS DETAIL DOES NOT REPRESENT ANY PARTICULAR TREE SPECIES.
 3. ONLY TREES PLANTED WITHIN NATURALIZED OR NO-MOW ZONES REQUIRE TRUNK PROTECTION (RODENT GUARDS).
 4. TREES PLANTED IN PROXIMITY TO PONDS OR WATERCOURSES REQUIRE WIRE MESH TREE PROTECTORS.
 5. TRUNK FLARE MUST BE VISIBLE AT TOP OF ROOTBALL. DO NOT COVER TOP OF ROOTBALL WITH PLANTING MEDIUM. MULCH SHOULD NOT CONTACT THE TRUNK.
 6. TREES SHALL BE SET PLUMB AND IN THE CENTER OF PLANTING HOLE.
 7. SLOW RELEASE WATERING BAG MAY BE USED TO WATER TREES.
 8. REMOVE TREE STAKES AT END OF WARRANTY PERIOD (1-2 YEARS).


1 DECIDUOUS TREE PLANTING
SCALE

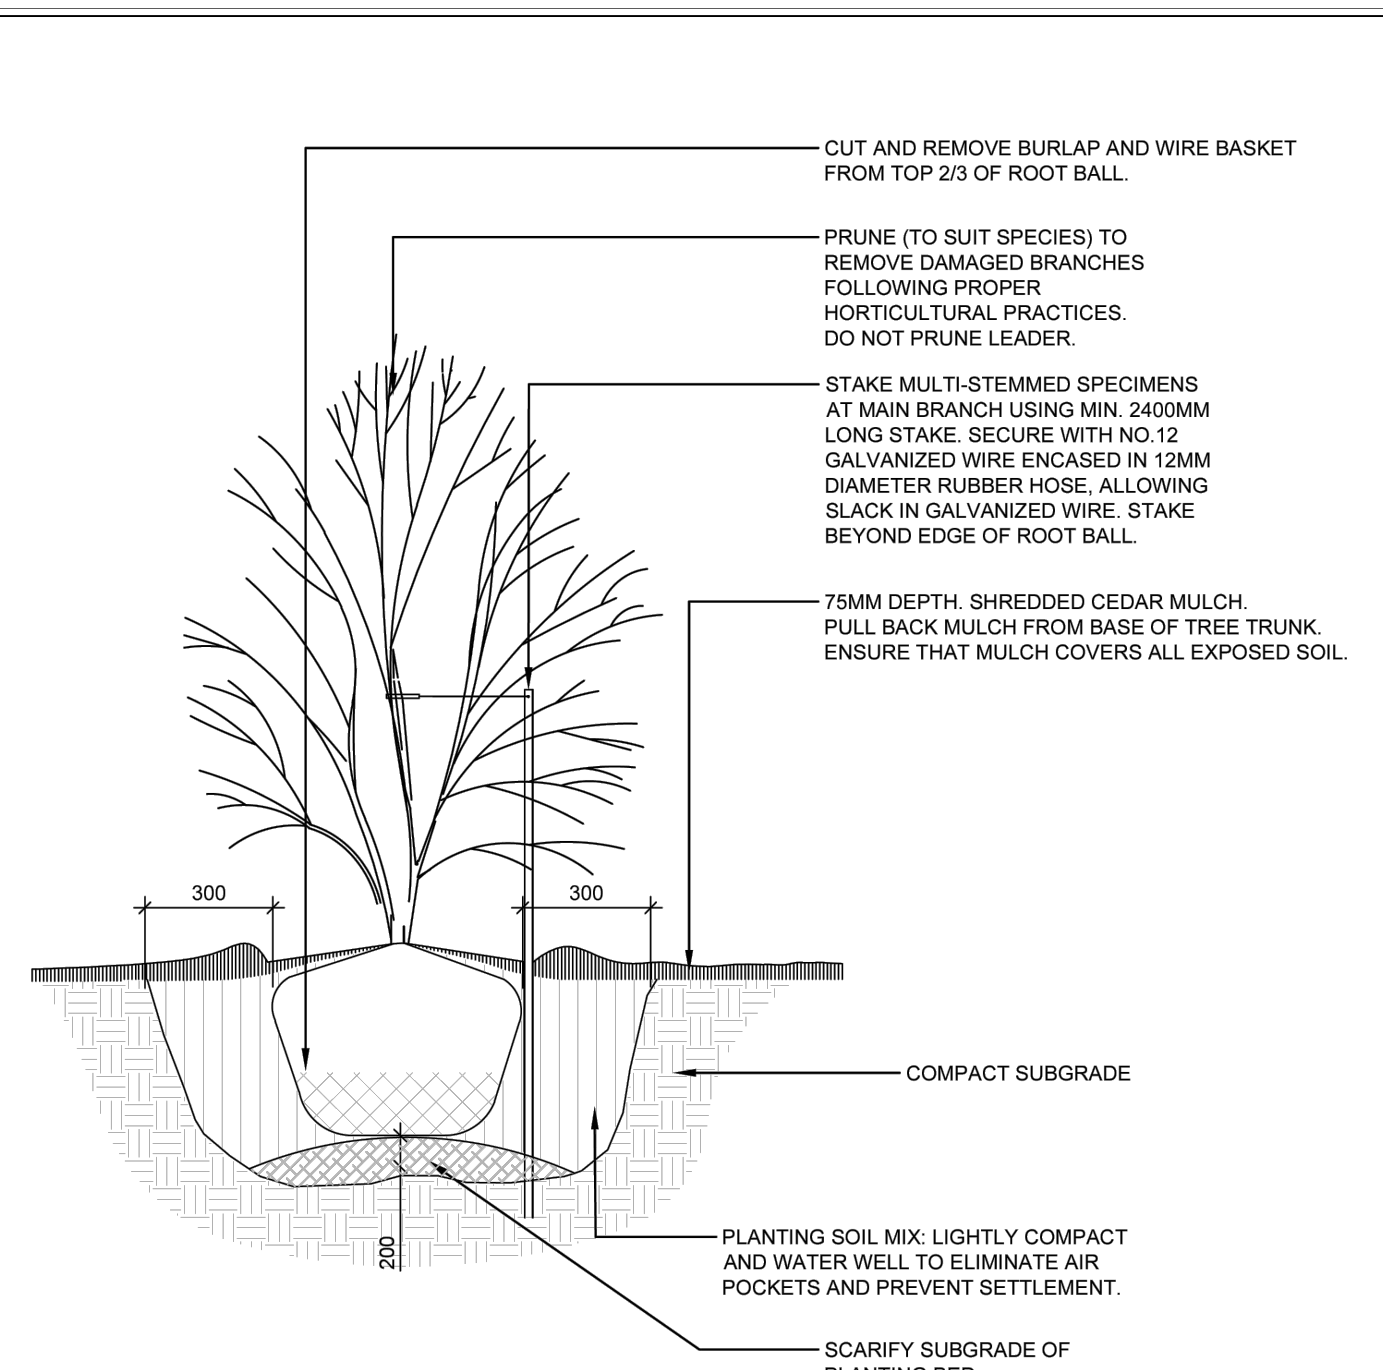

- CUT AND REMOVE BURLAP AND WIRE BASKET FROM TOP 2/3 OF ROOT BALL
- PRUNE (TO SUIT SPECIES) TO REMOVE DAMAGED BRANCHES FOLLOWING PROPER HORTICULTURAL PRACTICES. DO NOT PRUNE LEADER
- STAKE MULTI-STEMMED SPECIMENS AT MAIN BRANCH USING MIN. 2400MM LONG STAKE. SECURE WITH NO. 12 GALVANIZED WIRE ENCASED IN 12MM DIAMETER RUBBER HOSE, ALLOWING SLACK IN GALVANIZED WIRE. STAKE BEYOND EDGE OF ROOT BALL
- 75MM DEPTH, SHREDDED CEDAR MULCH. PULL BACK MULCH FROM BASE OF TREE TRUNK. ENSURE THAT MULCH COVERS ALL EXPOSED SOIL
- COMPACT SUBGRADE
- PLANTING SOIL MIX: LIGHTLY COMPACT AND WATER WELL TO ELIMINATE AIR POCKETS AND PREVENT SETTLEMENT.
- SCARIFY SUBGRADE OF PLANTING BED.
- NOTES:
1. ALL DIMENSIONS ARE IN MILLIMETRES UNLESS OTHERWISE NOTED.
 2. PLANTING SOIL MIXTURE AS PER SPECIFICATION.
 3. STAKES TO BE REMOVED AT COMPLETION OF TWO YEAR WARRANTY PERIOD.

Ottawa TITLE: MULTI-STEM TREE PLANTING DATE: MAR 2012 SCALE: N.T.S. DWG No: PA-02


2 MULTI-STEM TREE PLANTING
SCALE

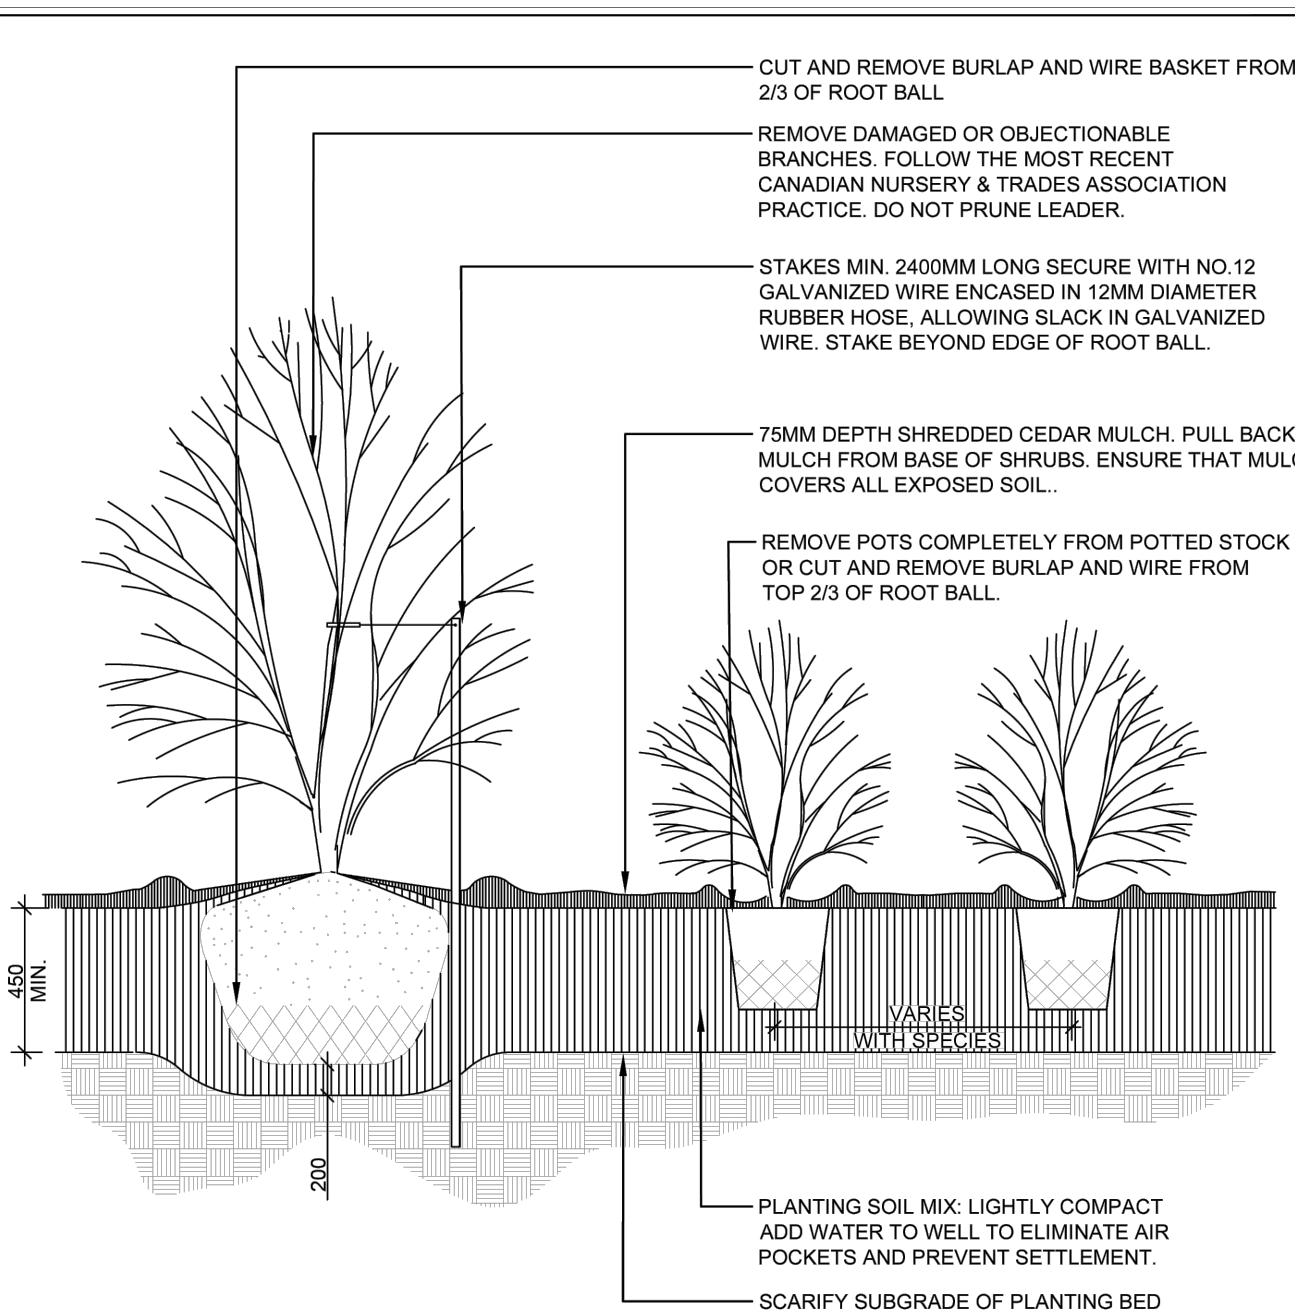

- CUT AND REMOVE BURLAP AND WIRE BASKET FROM TOP 2/3 OF ROOT BALL
- REMOVE DAMAGED OR OBJECTIONABLE BRANCHES. FOLLOW THE MOST RECENT CANADIAN NURSERY & TRADES ASSOCIATION PRACTICE. DO NOT PRUNE LEADER
- STAKES MIN. 2400MM LONG SECURE WITH NO. 12 GALVANIZED WIRE ENCASED IN 12MM DIAMETER RUBBER HOSE, ALLOWING SLACK IN GALVANIZED WIRE. STAKE BEYOND EDGE OF ROOT BALL
- 75MM DEPTH SHREDDED CEDAR MULCH. PULL BACK MULCH FROM BASE OF SHRUBS. ENSURE THAT MULCH COVERS ALL EXPOSED SOIL.
- REMOVE POTS COMPLETELY FROM POTTED STOCK OR CUT AND REMOVE BURLAP AND WIRE FROM TOP 2/3 OF ROOT BALL
- PLANTING SOIL MIX: LIGHTLY COMPACT ADD WATER TO WELL TO ELIMINATE AIR POCKETS AND PREVENT SETTLEMENT.
- SCARIFY SUBGRADE OF PLANTING BED
- NOTES:
1. PLANTING SOIL MIXTURE AS PER SPECIFICATION.
 2. SHRUBS SPECIFIED BARE ROOTS (B.R.) TO BE PLANTED SO THAT ROOTS ARE FULLY EXTENDED IN PLANTING HOLE WITH SOIL MIX BACKFILLED CAREFULLY TO PREVENT ROOT DAMAGE.
 3. PROVIDE 100 HIGH EARTH SAUCER AROUND SHRUB BED.
 4. STAKES TO BE REMOVED AT COMPLETION OF TWO YEAR WARRANTY PERIOD.

Ottawa TITLE: CONTINUOUS SHRUB BED PLANTING DATE: MAR 2012 SCALE: N.T.S. DWG No: PA-04


3 CONTINUOUS SHRUB BED PLANTING
SCALE

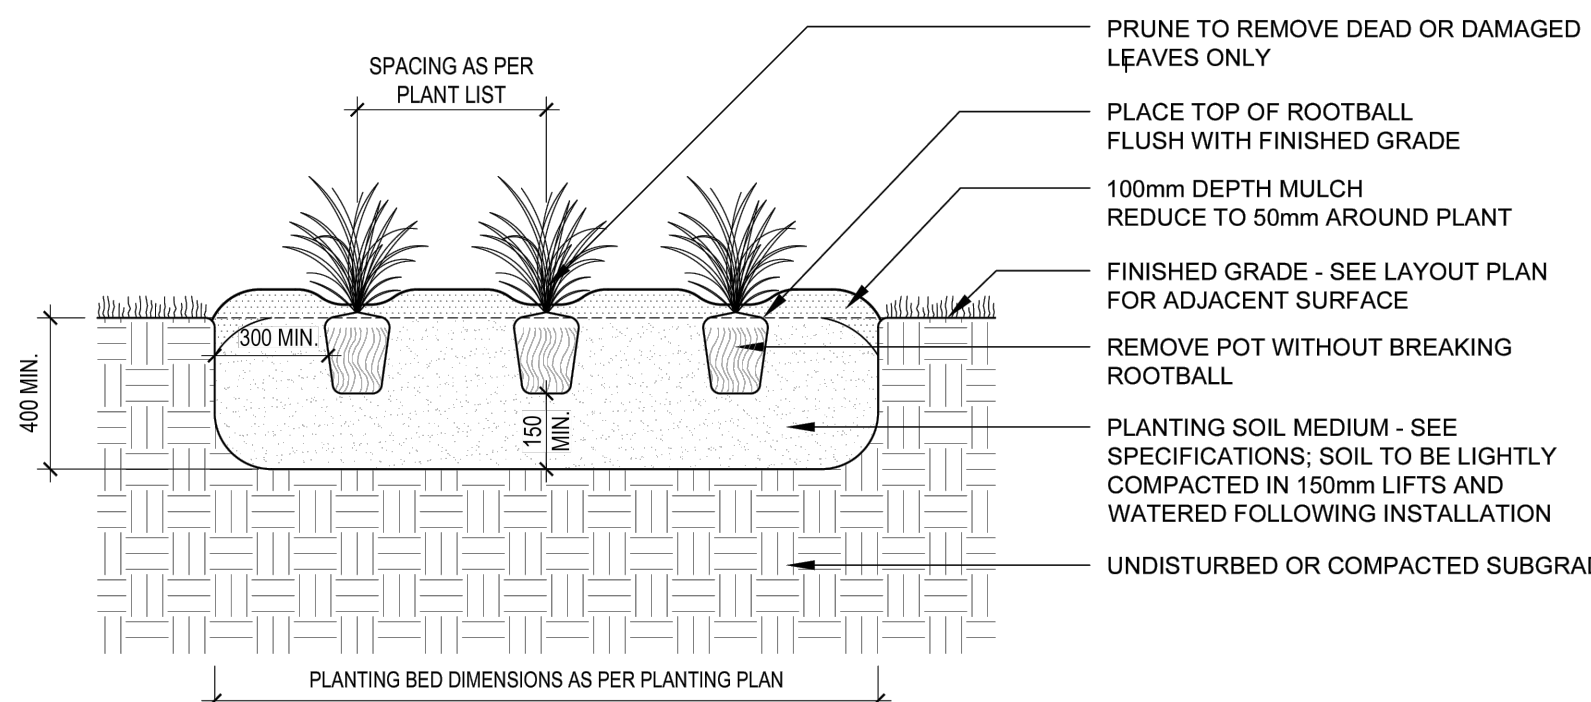

- PRUNE TO REMOVE DEAD OR DAMAGED LEAVES ONLY
- PLACE TOP OF ROOTBALL FLUSH WITH FINISHED GRADE
- 100mm DEPTH MULCH REDUCE TO 50mm AROUND PLANT
- FINISHED GRADE - SEE LAYOUT PLAN FOR ADJACENT SURFACE
- REMOVE POT WITHOUT BREAKING ROOTBALL
- PLANTING SOIL MEDIUM - SEE SPECIFICATIONS; SOIL TO BE LIGHTLY COMPACTED IN 150mm LIFTS AND WATERED FOLLOWING INSTALLATION
- UNDISTURBED OR COMPACTED SUBGRADE
- NOTES:
1. ALL DIMENSIONS SHOWN IN MILLIMETRES UNLESS SPECIFIED OTHERWISE.
 2. THIS DETAIL DOES NOT REPRESENT ANY PARTICULAR SPECIES.
 3. PLANT IN CONTINUOUS PLANTING BED, EXCEPT WHERE NOTED OTHERWISE.

Ottawa TITLE: PERENNIAL HERBACEOUS PLANTING DATE: MAR 2012 SCALE: N.T.S. DWG No: PA-03

4 PERENNIAL HERBACEOUS PLANTING
SCALE

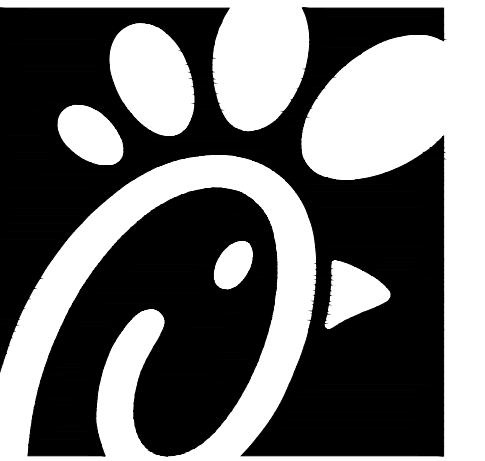

Chick-fil-A

Chick-fil-A
5200 Buffington Road
Atlanta, Georgia 30349-2998

exp Services Inc.
t: +1.905.793.9800 | f: +1.905.793.0641
1595 Clark Boulevard
Brampton, ON L6T 4V1
Canada



- BUILDINGS • EARTH & ENVIRONMENT • ENERGY •
- INDUSTRIAL • INFRASTRUCTURE • SUSTAINABILITY



CHICK-FIL-A
COLLEGE SQUARE
1984 Baseline Road
Ottawa, ON

FSR#30088

BUILDING TYPE / SIZE: IP02 SE
RELEASE: XXXXXXXXX

REVISION SCHEDULE		
NO.	DATE	DESCRIPTION
A	2025-09-17	FOR SPA

CITY # SPA xx REGION # Cxx
CONSULTANT PROJECT # BRM0023002042-WO
PROJECT STATUS SPA
DATE JULY 2025
DRAWN BY R.K.

Information contained on this drawing and in all digital files produced for above named project may not be reproduced in any manner without express written or verbal consent from authorized project representatives.

LANDSCAPE DETAIL
SHEET NUMBER

LD100

E:\BRM\BRM-23002042-WO\60 Execution\65 Drawings\05-30096-LD100-RA.dwg
17 September 2025

TRASH RECEPTACLE- BENCHMARK

Manufacturer:
Benchmark Design Group

Contact Information:
Benchmark Design Group
904-246-5060
www.benchmarkdesigngroup.com


Standard Description:
For use at Restaurant entrance and on exterior patio

Dimensions: 24" W x 24" D x 47" H

Finish: Aluminum Powdercoat RAL 49/66220 (C34 Bronze)

Product Used In:
Concepts: FSR, In-Line, Licensee
Prototype: All
Palette: All

Ordering Information:
CFA-AL-2444

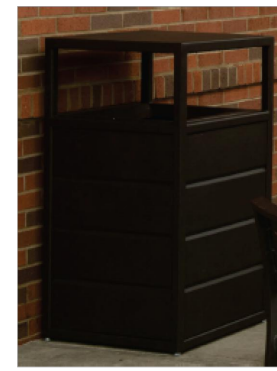

DESIGN	02870	TRASH RECEPTACLE- BENCHMARK	09.04.18
	PST		1/1

1 TRASH RECEPTACLE
SCALE NTS

PATIO UMBRELLA

Manufacturer:
TUUCI

Contact Information:
TriMark
508-399-2400
www.trimarkusa.com


Standard Description:
An aluminum frame umbrella for use on Restaurant patios. Available in the market profile (no logo) or the valance profile (w/ logo).

Dimensions: 7.5' - Canopy: 94" overall height, 86" overall width, 76" from floor to bottom edge of canopy
9' - Canopy: 92" overall height, 105" overall width, 66" from floor to bottom of canopy, 10" valance height

Colors: Canopy- Jockey Red; Post- 'Polished Titanium' Aluminum

Product Used In:
Concepts: All
Prototype: All

Ordering Information:
Model #: 7'-6" Market Profile
9'-0" Valance Profile

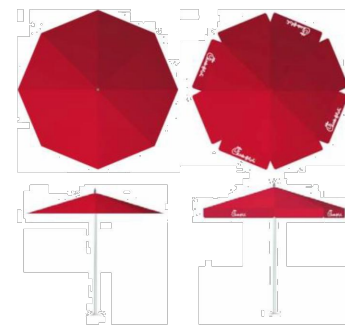

DESIGN	12500	PATIO UMBRELLA	09.17.18
	PST		1/1

2 PATIO UMBRELLAS
SCALE NTS



CIRCLE BIKE RACK
Clean, minimalist design for metro areas.

- 2 contact points for locking frame and wheel.
- 10-gauge, galvanized steel or attractive powder coating.
- Mounting hardware included.

More Images

MODEL NO.	DESCRIPTION	SIZE L x W x H	BIKE CAPACITY	WT. (LBS)	PRICE EACH	ADD TO CART
H-6572	Circle	35 x 2 1/2 x 33"	2	32	\$396 \$375	Specify Color

SHIPS VIA PARCEL CARRIER

3 BIKE RACK - ULINE
SCALE NTS

EXTERIOR FURNITURE - TABLE

Manufacturer:
Benchmark Contract Furniture

Contact Information:
Benchmark Contract Furniture
904-246-5060
www.benchmarkcontractfurniture.com

Standard Description:
Aluminum tables for use on restaurant patios. ADA options allow room for a wheelchair to approach the table.

Table Size: w/ umbrella hole: 36"x36", 36"x44"
w/o umbrella hole: 24"x24", 30"x30", 36"x36", 36"x44", 36"x76"
Underlined sizes are not ADA compliant

Finish: RAL 49 / 66220 (C34 Bronze One coat)

Product Used In:
Concepts: All
Prototype: All

Ordering Information:
Model #: w/o umbrella: 24"x24"- TAB3055-2424-AAL-WJ-BDT
30"x30"- TAB3021-3030-AAL-WJ-BDT
36"x36"- TAB3021-3636-AAL-WJ-BDT
36"x44"- TAB3055-3644-AAL-WJ-BDT
36"x76"- TAB3055-3676-AAL-WJ-BDT
w/ umbrella: 36"x36"- TAB3055-3636-AAL-WJ-UH-BDT
36"x44"- TAB3055-3644-AAL-WJ-UH-BDT



DESIGN	12500	TABLE	09.17.18
	PST		1/1

4 PATIO TABLES
SCALE NTS

PATIO CHAIR- BAJA

Manufacturer:
Benchmark Design Group

Contact Information:
Benchmark Design Group
904-246-5060
www.benchmarkdesigngroup.com

Standard Description:
Stackable chair for use on restaurant patio. With waterjet Chick-fil-A logo on back.

Size: 20"W x 21"D x 18"H

Finish: *RAL 49 / 66220 (C34 Bronze One coat)

Glide: Acetal Nylon Inset

Product Used In:
Concepts: All
Prototype: All

Ordering Information:
Model #: BAJA SIDE STACK



DESIGN	12500	PATIO CHAIR- BAJA	09.17.18
	PST		1/1

5 PATIO CHAIRS - BAJA
SCALE NTS

PORTABLE UMBRELLA BASE

Manufacturer:
TUUCI

Contact Information:
TriMark
508-399-2400
www.trimarkusa.com

Standard Description:
A portable anchoring system for the 9'-0" outdoor umbrella.

Dimensions: 24"

Weight: 95 lb.

Finish: Aluminum


Product Used In:
Concepts: All
Prototype: All

Ordering Information:
Model #: Tuuci 9' 24" / 95 lbs ACF Base w/ wheels



DESIGN	12500	PORTABLE UMBRELLA BASE	09.17.18
	PST		1/1

6 PORTABLE UMBRELLA BASES
SCALE NTS

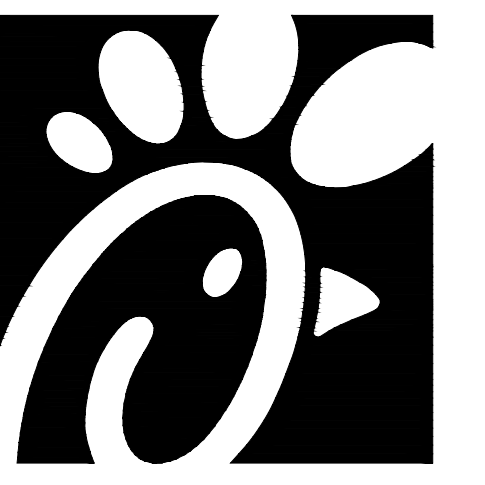

Chick-fil-A

Chick-fil-A
5200 Buffington Road
Atlanta, Georgia 30349-2998

exp Services Inc.
t: +1.905.793.9800 | f: +1.905.793.0641
1595 Clark Boulevard
Brampton, ON L6T 4V1
Canada



• BUILDINGS • EARTH & ENVIRONMENT • ENERGY •
• INDUSTRIAL • INFRASTRUCTURE • SUSTAINABILITY •



CHICK-FIL-A
COLLEGE SQUARE
1984 Baseline Road
Ottawa, ON

FSR#30088

BUILDING TYPE / SIZE: IP02 SE
RELEASE: XXXXXXXX

REVISION SCHEDULE

NO.	DATE	DESCRIPTION
A	2025-09-17	FOR SPA

CITY # SPA xx	REGION # Cxx
CONSULTANT PROJECT #	BRM0023002042-W0
PROJECT STATUS	SPA
DATE	JULY 2025
DRAWN BY	R.K.

Information contained on this drawing and in all digital files produced for above named project may not be reproduced in any manner without express written or verbal consent from authorized project representatives.

SHEET
LANDSCAPE DETAIL

SHEET NUMBER

LD101

E:\BRM\BRM-23002042-W0\60 Execution\65 Drawings\05-30096-LD100-RA.dwg
17 September 2025



KBD8 LED LED Specification Bollard




Specifications

8" Round
(20.3 cm)

Height: 42"
(106.7 cm)



Weight (max): 27lbs
(12.25 kg)

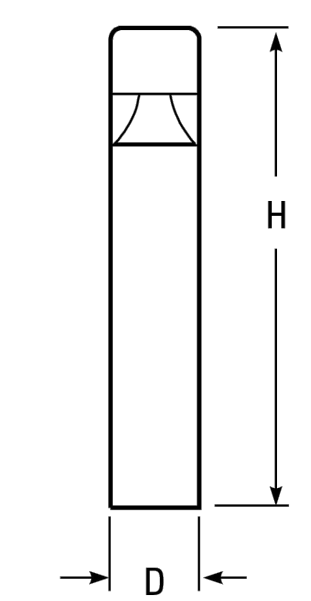

PRODUCT INFORMATION


SUPPLIER : ACUITY BRANDS
MODEL : KBD8LED
DISTRIBUTOR : WOW LIGHTING
CONTACT : MARTA HERNANDEZ
marta@wowlighting.com
403-808-8850

1 LED BOLLARD
SCALE NTS

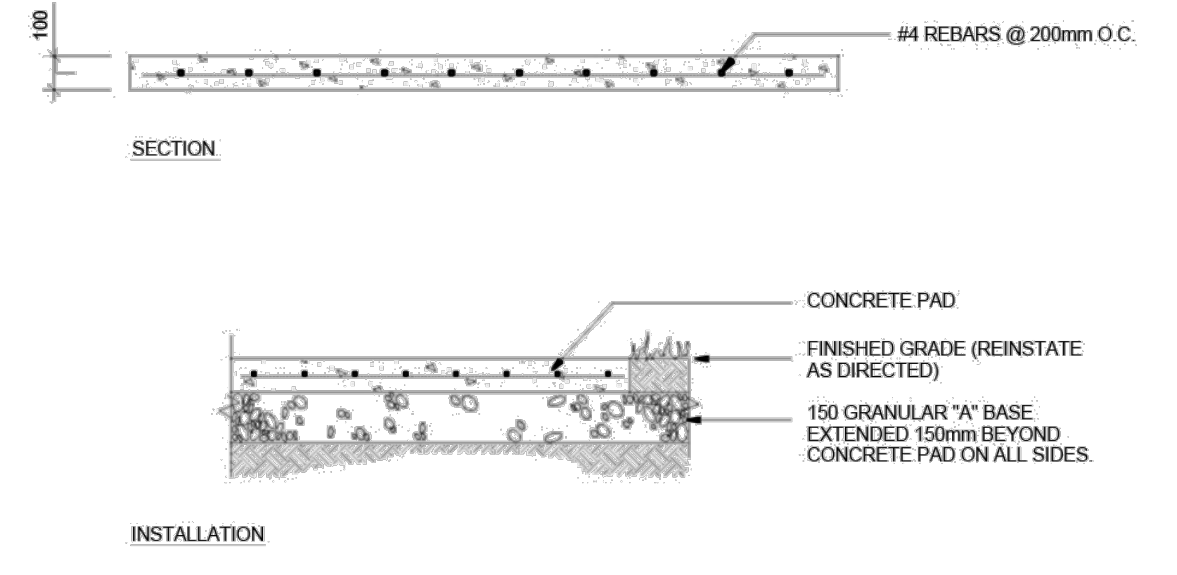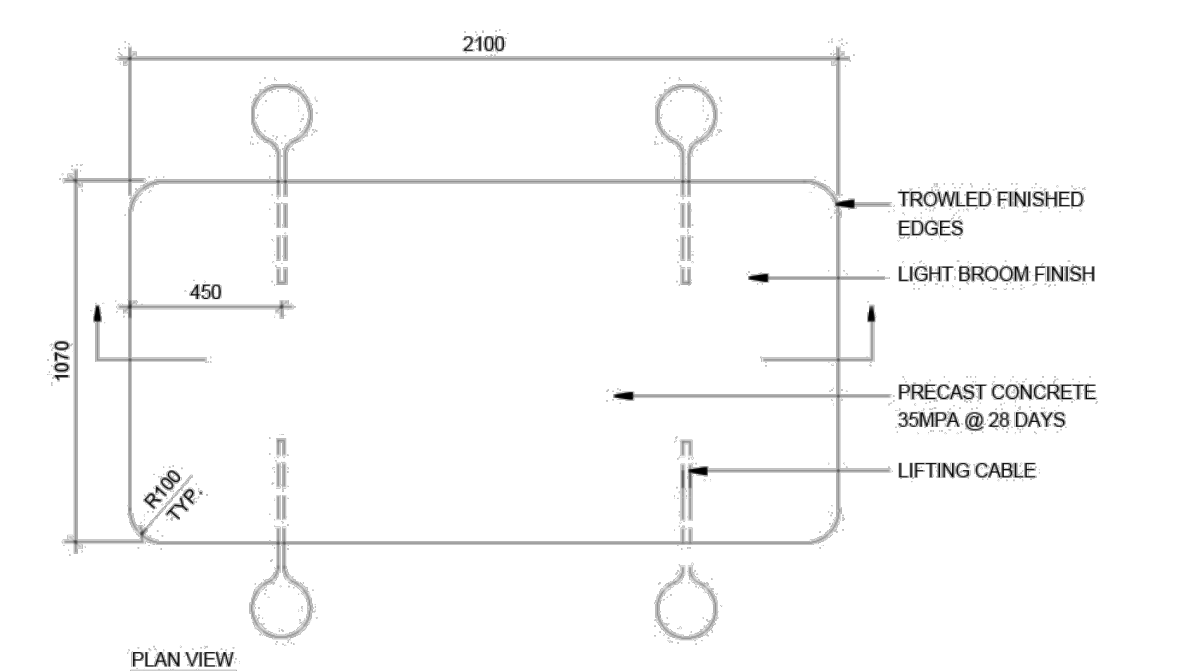

Ottawa TITLE: CONCRETE PAD FOR BENCHES
DATE: MAR 2012
SCALE: N.T.S.
DWG No: PF-03


2 CONCRETE BED FOR BENCH
SCALE NTS

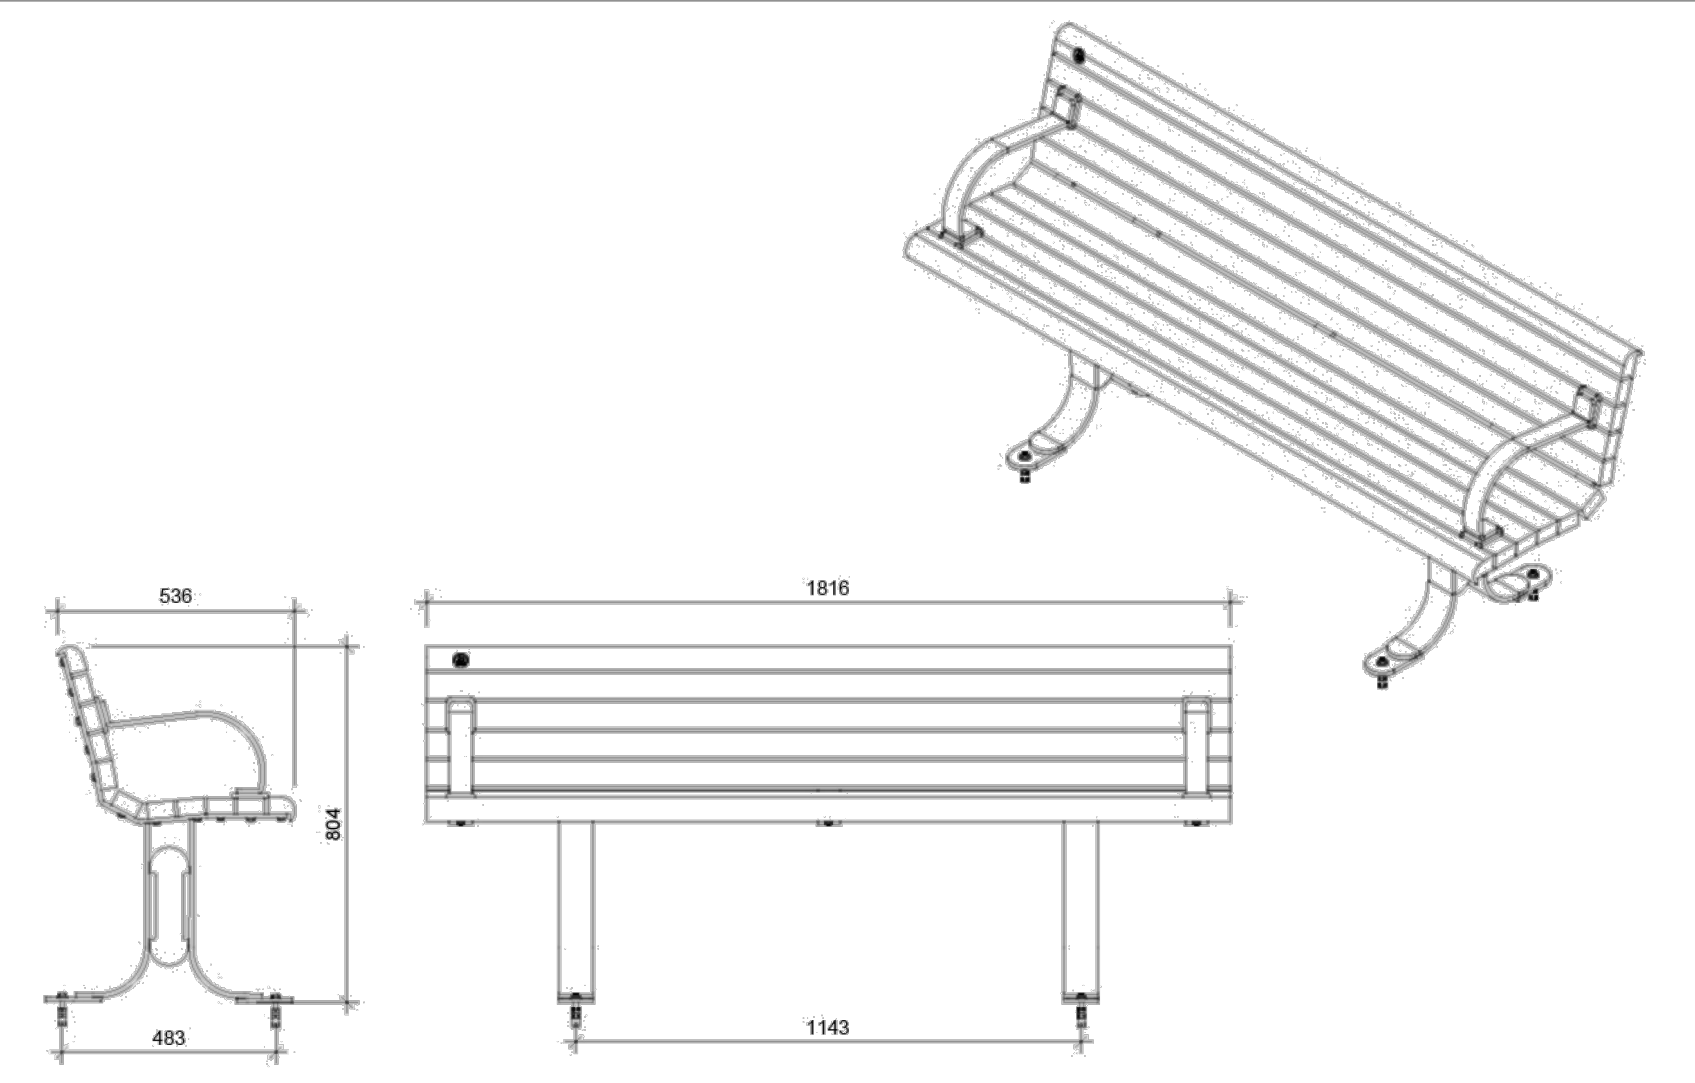


Ottawa TITLE: CITY OF OTTAWA STANDARD BENCH DETAIL
DATE: MAR 2012
SCALE: N.T.S.
DWG No: PF-01

3 BENCH DETAIL
SCALE NTS

NOTES:
1. 3'-0" HANDRAIL HEIGHT TO BE USED ALONG OPEN SIDED LEVEL WALKING SURFACES THAT ARE LOCATED LESS THAN 2'-6" ABOVE A FLOOR OR GRADE BELOW. 3'-8" GUARDRAIL HEIGHT REQUIRED ALONG OPEN SIDED LEVEL WALKING SURFACES THAT ARE LOCATED 2'-6" OR GREATER ABOVE A FLOOR OR GRADE BELOW OR WHERE REQUIRED BY A.H.J. OR OTHER GOVERNING CODE / REGULATION. ARCHITECT TO VERIFY SITE SPECIFIC CONDITIONS & COORDINATE.
2. ALL ALUMINUM TO BE .062" TOP WALL, .078 SIDE WALL
3. USE ONLY COMMERCIAL GRADE ALUMINUM FENCING WITH

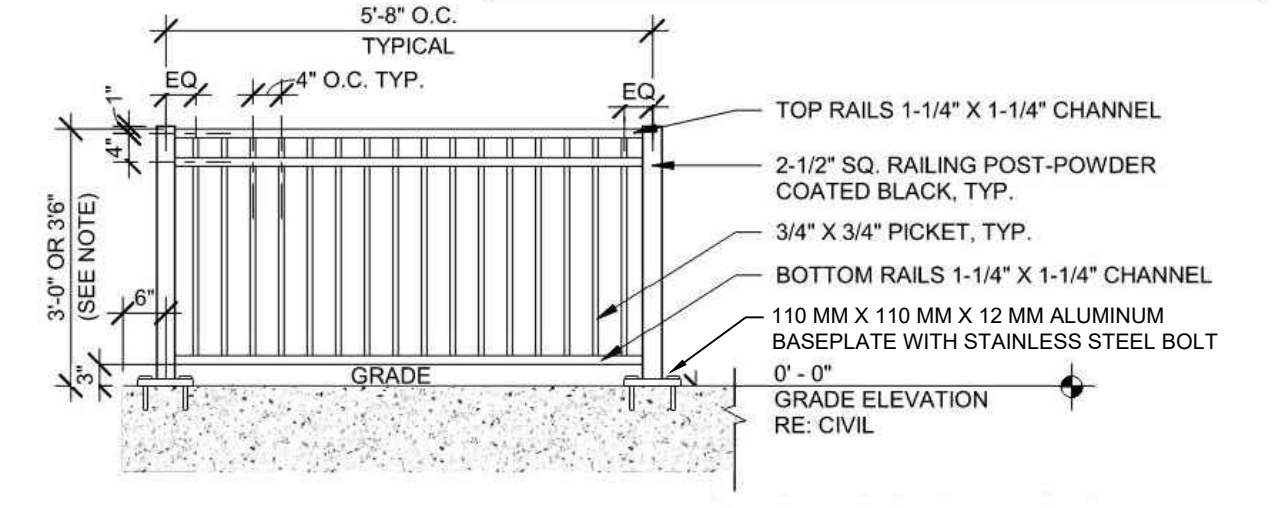

TYPICAL ALUMINUM GUARDRAIL

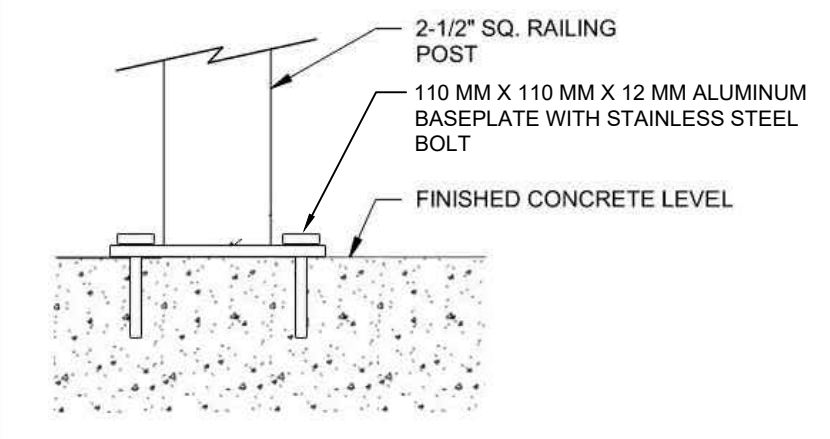

DESIGN	02800	ALUMINUM GUARDRAIL	10/04/18
	DWG		1/1

4 ALUMINUM GUARDRAIL
SCALE NTS



Chick-fil-A
5200 Buffington Road
Atlanta, Georgia 30349-2998

exp Services Inc.
T: +1.905.793.3800 F: +1.905.793.0641
1595 Clark Boulevard
Brampton, ON L6T 4V1
Canada

www.exp.com



• BUILDINGS • EARTH & ENVIRONMENT • ENERGY •
• INDUSTRIAL • INFRASTRUCTURE • SUSTAINABILITY



CHICK-FIL-A
COLLEGE SQUARE
1984 Baseline Road
Ottawa, ON

FSR#30088

BUILDING TYPE / SIZE: IP02 SE
RELEASE: XXXXXXXXXXXX

REVISION SCHEDULE		
NO.	DATE	DESCRIPTION
A	2025-09-17	FOR SPA

CITY #	SPA xx	REGION #	Cxx
CONSULTANT PROJECT #	BRM0023002042-W0		
PROJECT STATUS	SPA		
DATE	JULY 2025		
DRAWN BY	R.K.		

Information contained on this drawing and in all digital files produced for above named project may not be reproduced in any manner without express written or verbal consent from authorized project representatives.

SHEET

LANDSCAPE DETAIL

SHEET NUMBER

LD102