

2	INSTALLATION: SURFACE MOUNT FINISH: TITANIUM (GLOSS) POWDERCOAT	
1.01	BICYCLE RACK	NTS

APPROVED


By Kersten Nitsche at 1:03 pm, Dec 04, 2025

Kersten Nitsche

KERSTEN NITSCHKE, MCIP RPP
MANAGER (A), DEVELOPMENT WEST
PLANNING, DEVELOPMENT AND BUILDING SERVICES
DEPARTMENT, CITY OF OTTAWA

LEGEND / SYMBOL

- EXISTING TREE TO BE RETAINED**
(Refer to T-CAPPLAN 1.1.02)
CZK (Critical Root Zone)
- PROPOSED DECIDUOUS TREE**
- PROPOSED SHRUBS, PERENNIALS, ORNAMENTAL GRASSES**
- PROPOSED AGGREGATE MAINTENANCE STRIP**
- PROPOSED UNIT PAVERS**
- PROPOSED BICYCLE PARKING SPACES PROVIDED 18 DIMENSION PER SPACE: 60cm x 1.8m**
- PROPOSED SOIL VOLUME (SV) DATA**

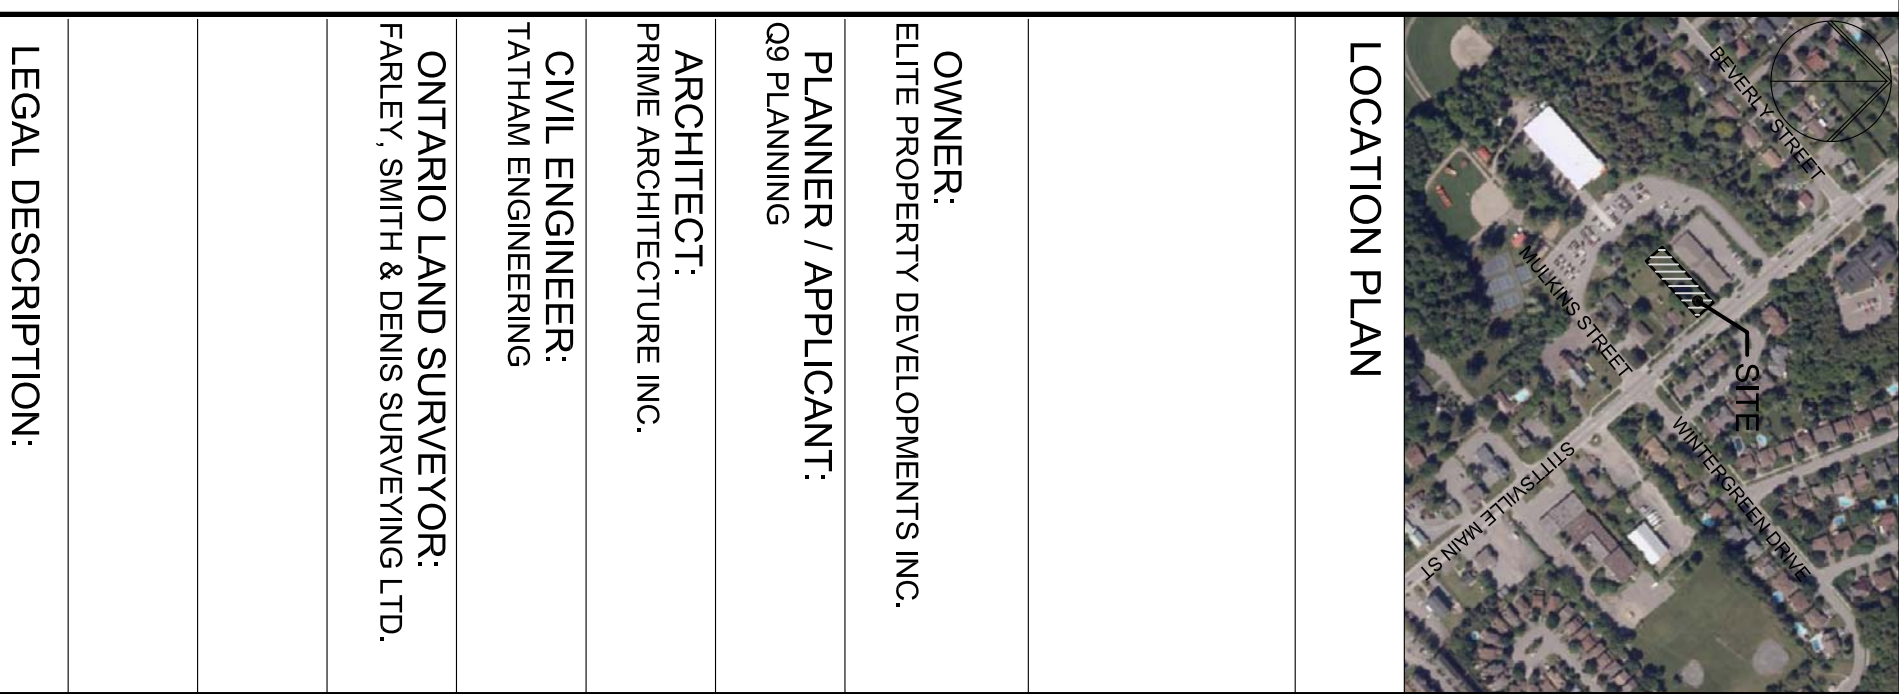

This Drawing shall not be used for construction until signed by the Consultant.

Copyright reserved. This Drawing is the exclusive property of Lewisek Consultants Inc. and shall not be used without consent.

1412 STITTSVILLE MAIN STREET
STITTSVILLE, ONTARIO

Drawing Title		Drawing No.
LANDSCAPE PLAN		L1.01B
SOIL VOLUME DATA LAYER		
Drawn	Date	
Scale	Project No.	
1:150	1237	