


| CLADDING LEGEND: |                                   |
|------------------|-----------------------------------|
|                  | BR-1<br>BRICK TYPE 1              |
|                  | ACP-1<br>ALUMINUM COMPOSITE PANEL |
|                  | GL-1<br>DBL. GLAZED SEALED UNIT   |
|                  | GL-2<br>SPANDREL PANELS           |

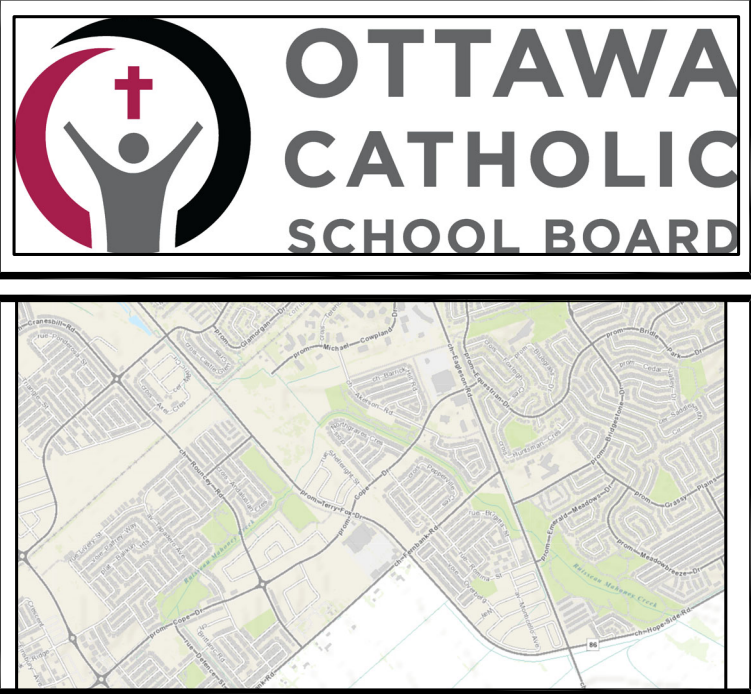

ARCHITECT:  
**N45 ARCHITECTURE INC.**  
71 BANK STREET, 7TH FLOOR  
OTTAWA, ONTARIO, K1P 5N2  
613.224.0095  
VLADIMIRP@N45.CA

LANDSCAPE ARCHITECT:  
**RUHLAND & ASSOCIATES LTD.**  
200-1750 COURTWOOD CRESCENT  
OTTAWA, ONTARIO, K2C 2B5  
613.224.4744  
MRUHLAND@RALA.CA

CIVIL ENGINEER:  
**JP2G CONSULTANTS INC.**  
1150 MORRISON DRIVE, SUITE 410  
OTTAWA, ONTARIO, K2H 8S9  
613.828.7800  
ZACH.BAUMAN@JP2G.COM





MECHANICAL & ELECTRICAL ENGINEER:  
**GOODKEY, WEEDMARK & ASSOCIATES LTD.**  
1688 WOODWARD DRIVE  
OTTAWA, ONTARIO, K2C 3R8  
613.727.5111 x299  
RAJV@GVAL.COM

LAND SURVEYOR:  
**ANNIS, O'SULLIVAN, VOLLEBEKK LTD**  
14 CONCOURSE GATE, SUITE 500  
OTTAWA, ONTARIO, K2E 7S6  
613.727.0850  
NEPEAN@AOVLTD.COM

GEOTECHNICAL ENGINEER & ENVIRONMENTAL:  
**EXP SERVICES INC.**  
100-2650 QUEENSVIEW DRIVE  
OTTAWA, ONTARIO, K2B 8H6  
613.688.1699 x53242  
ISMAIL.TAKI@EXP.COM

TRAFFIC ENGINEER:  
**ROBINSON CONSULTANTS**  
210-350 PALLADIUM DRIVE  
OTTAWA, ONTARIO, K2V 1A8  
613.592.0060  
AHOWELL@RCII.COM

| 04  | ISSUED FOR SPC             | 25NOV25   |
|-----|----------------------------|-----------|
| 03  | ISSUED FOR 66% REVIEW      | NOV 2025  |
| 02  | ISSUED FOR SPC APPLICATION | 15OCT25   |
| 01  | ISSUED FOR 33% REVIEW      | SEPT 2025 |
| NO. | revision                   | date      |

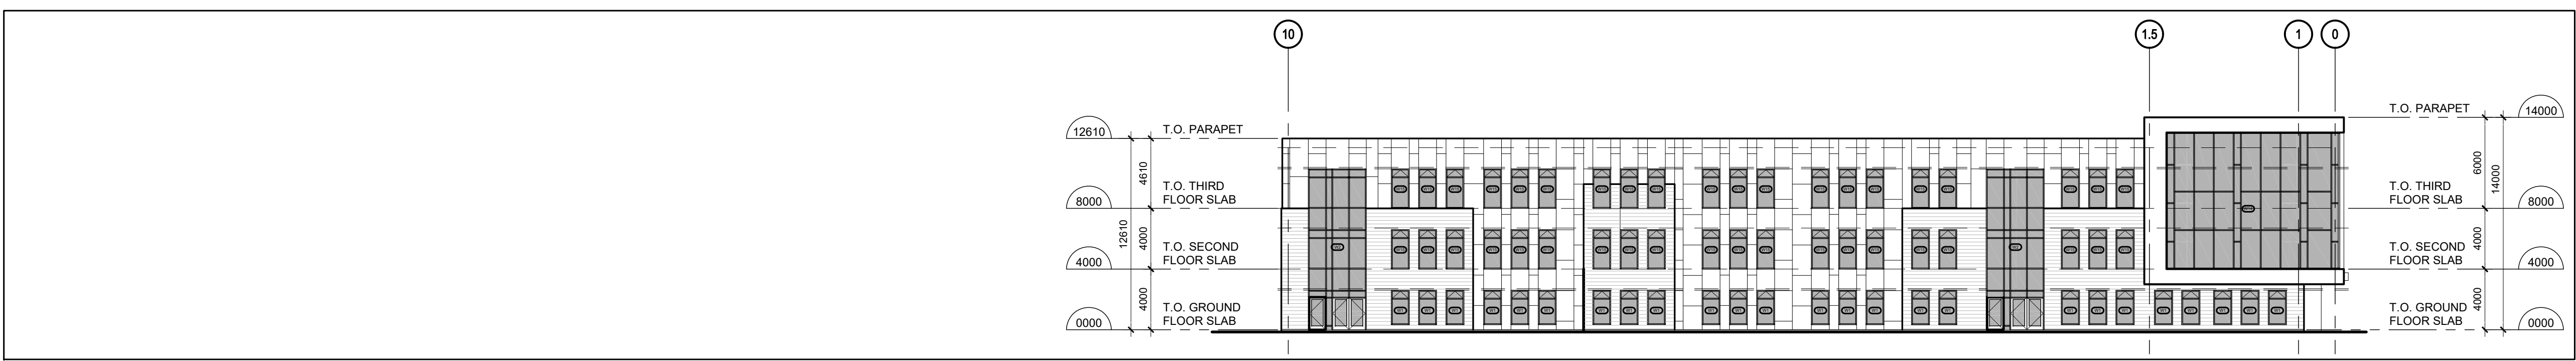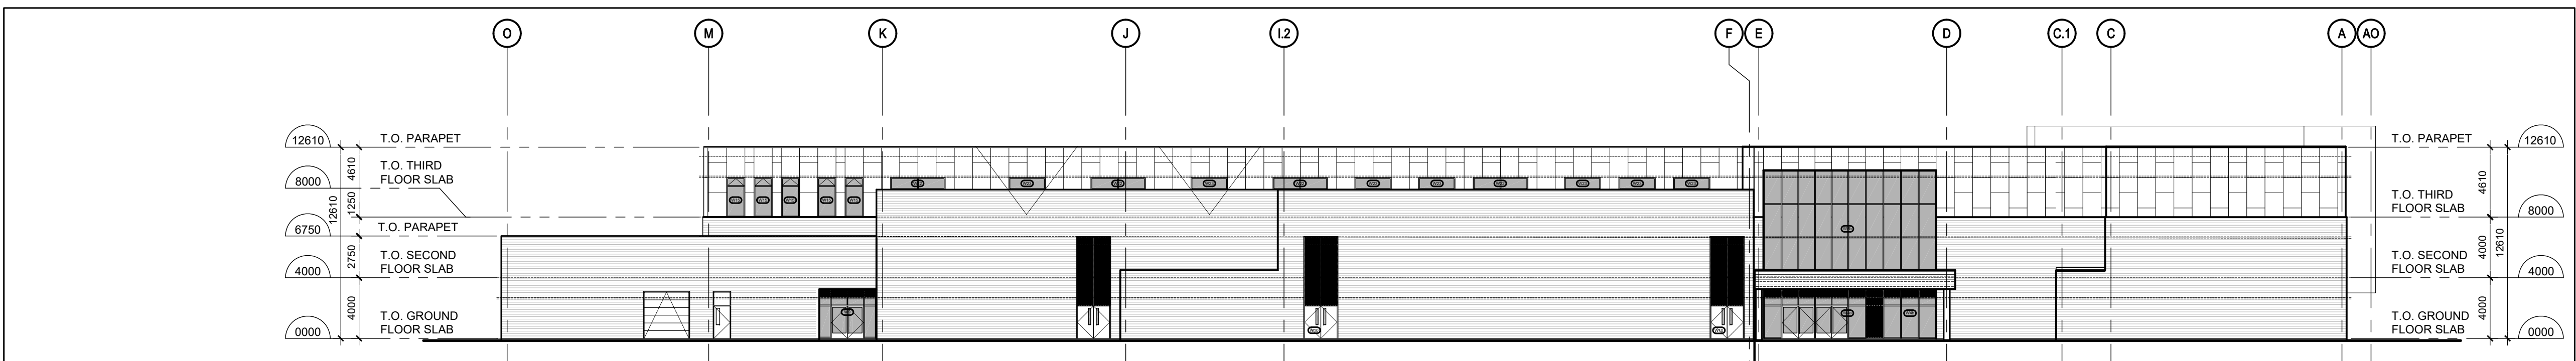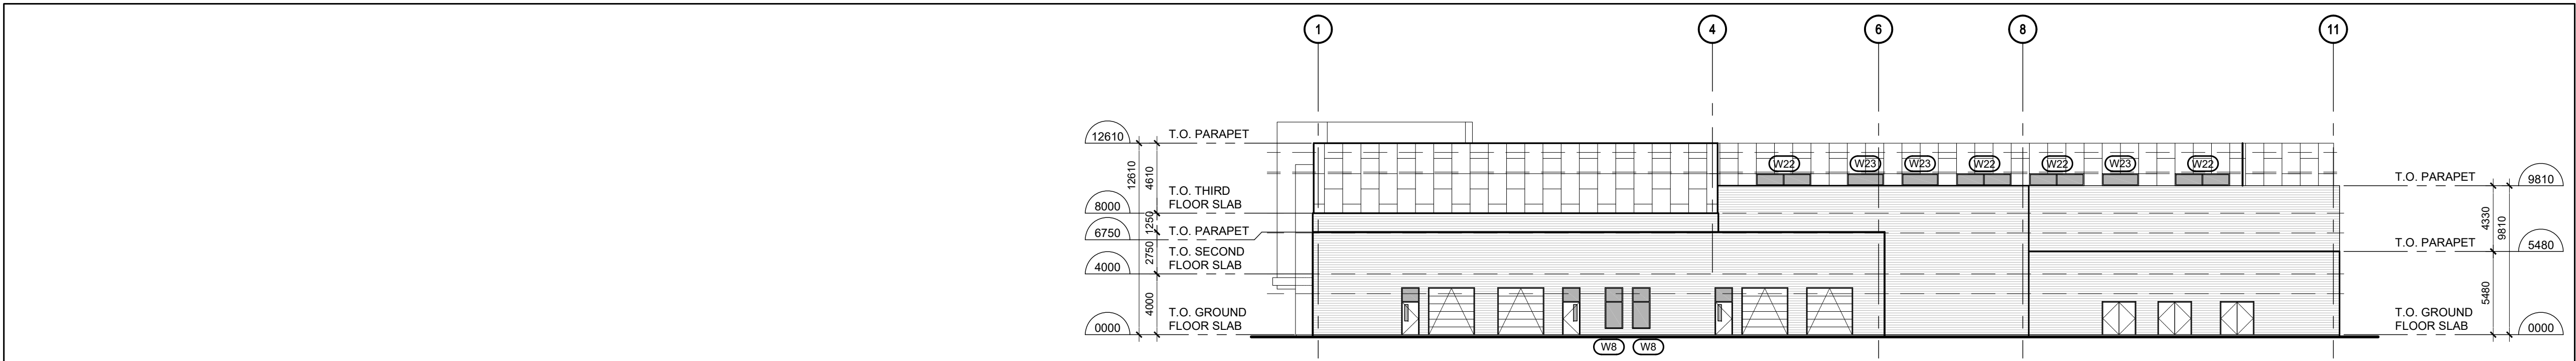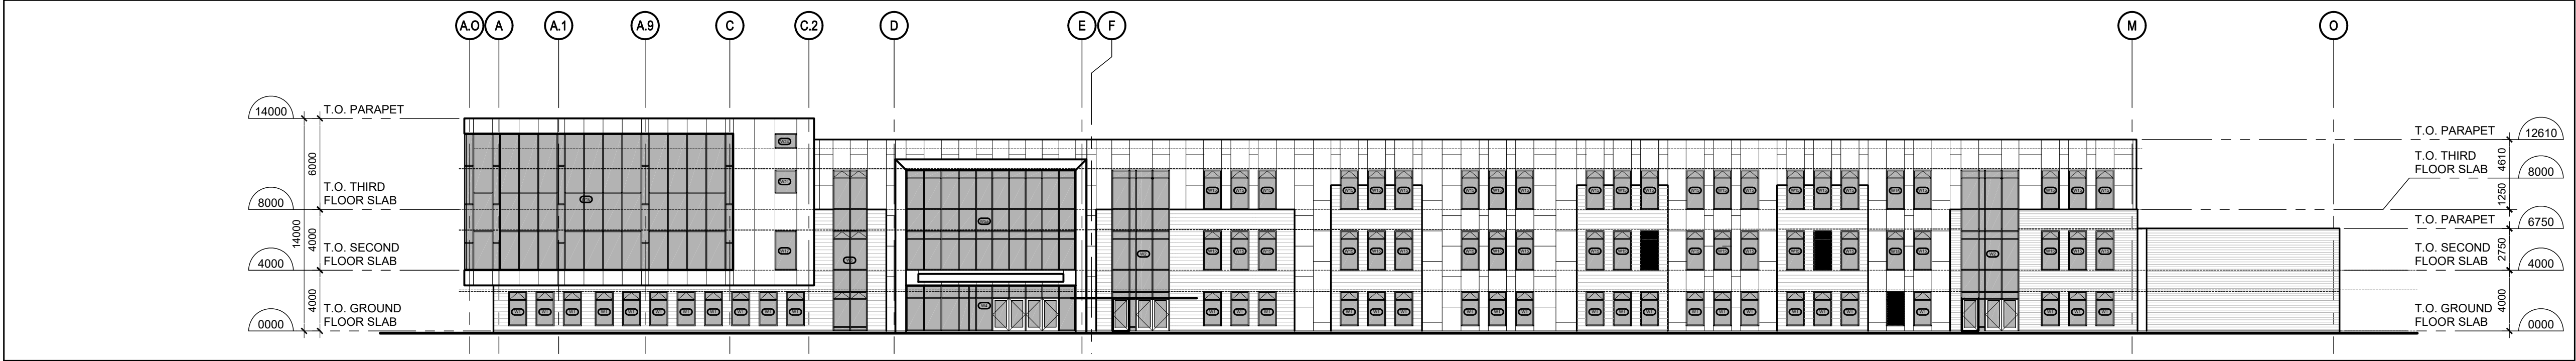

**N45 ARCHITECTURE INC.**  
71 Bank Street, 7th Floor - Ottawa, Ontario, K1P 5N2  
tel. 613.224.0095 fax 613.224.9811

FERNBANK CATHOLIC HIGH SCHOOL

5431 FERNBANK ROAD  
OTTAWA, ONTARIO  
K2S 0T7

PROJECT NORTH

seal

| drawing title                                                                                            |                        |
|---|------------------------|
| BUILDING ELEVATIONS                                                                                      |                        |
| scale<br>AS NOTED                                                                                        | drawn by<br>-          |
| date<br>NOV 2025                                                                                         | checked by<br>VP       |
| project number<br>24-835                                                                                 | drawing number<br>A201 |
| CONTRACTOR TO VERIFY ALL DIMENSIONS AND NOTIFY THE ARCHITECT OF ANY DISCREPANCIES BEFORE WORK COMMENCES. |                        |
| DO NOT SCALE DRAWINGS                                                                                    |                        |
| revision                                                                                                 |                        |