


FIRE ACCESS ROUTE (FAR) OPERATIONS

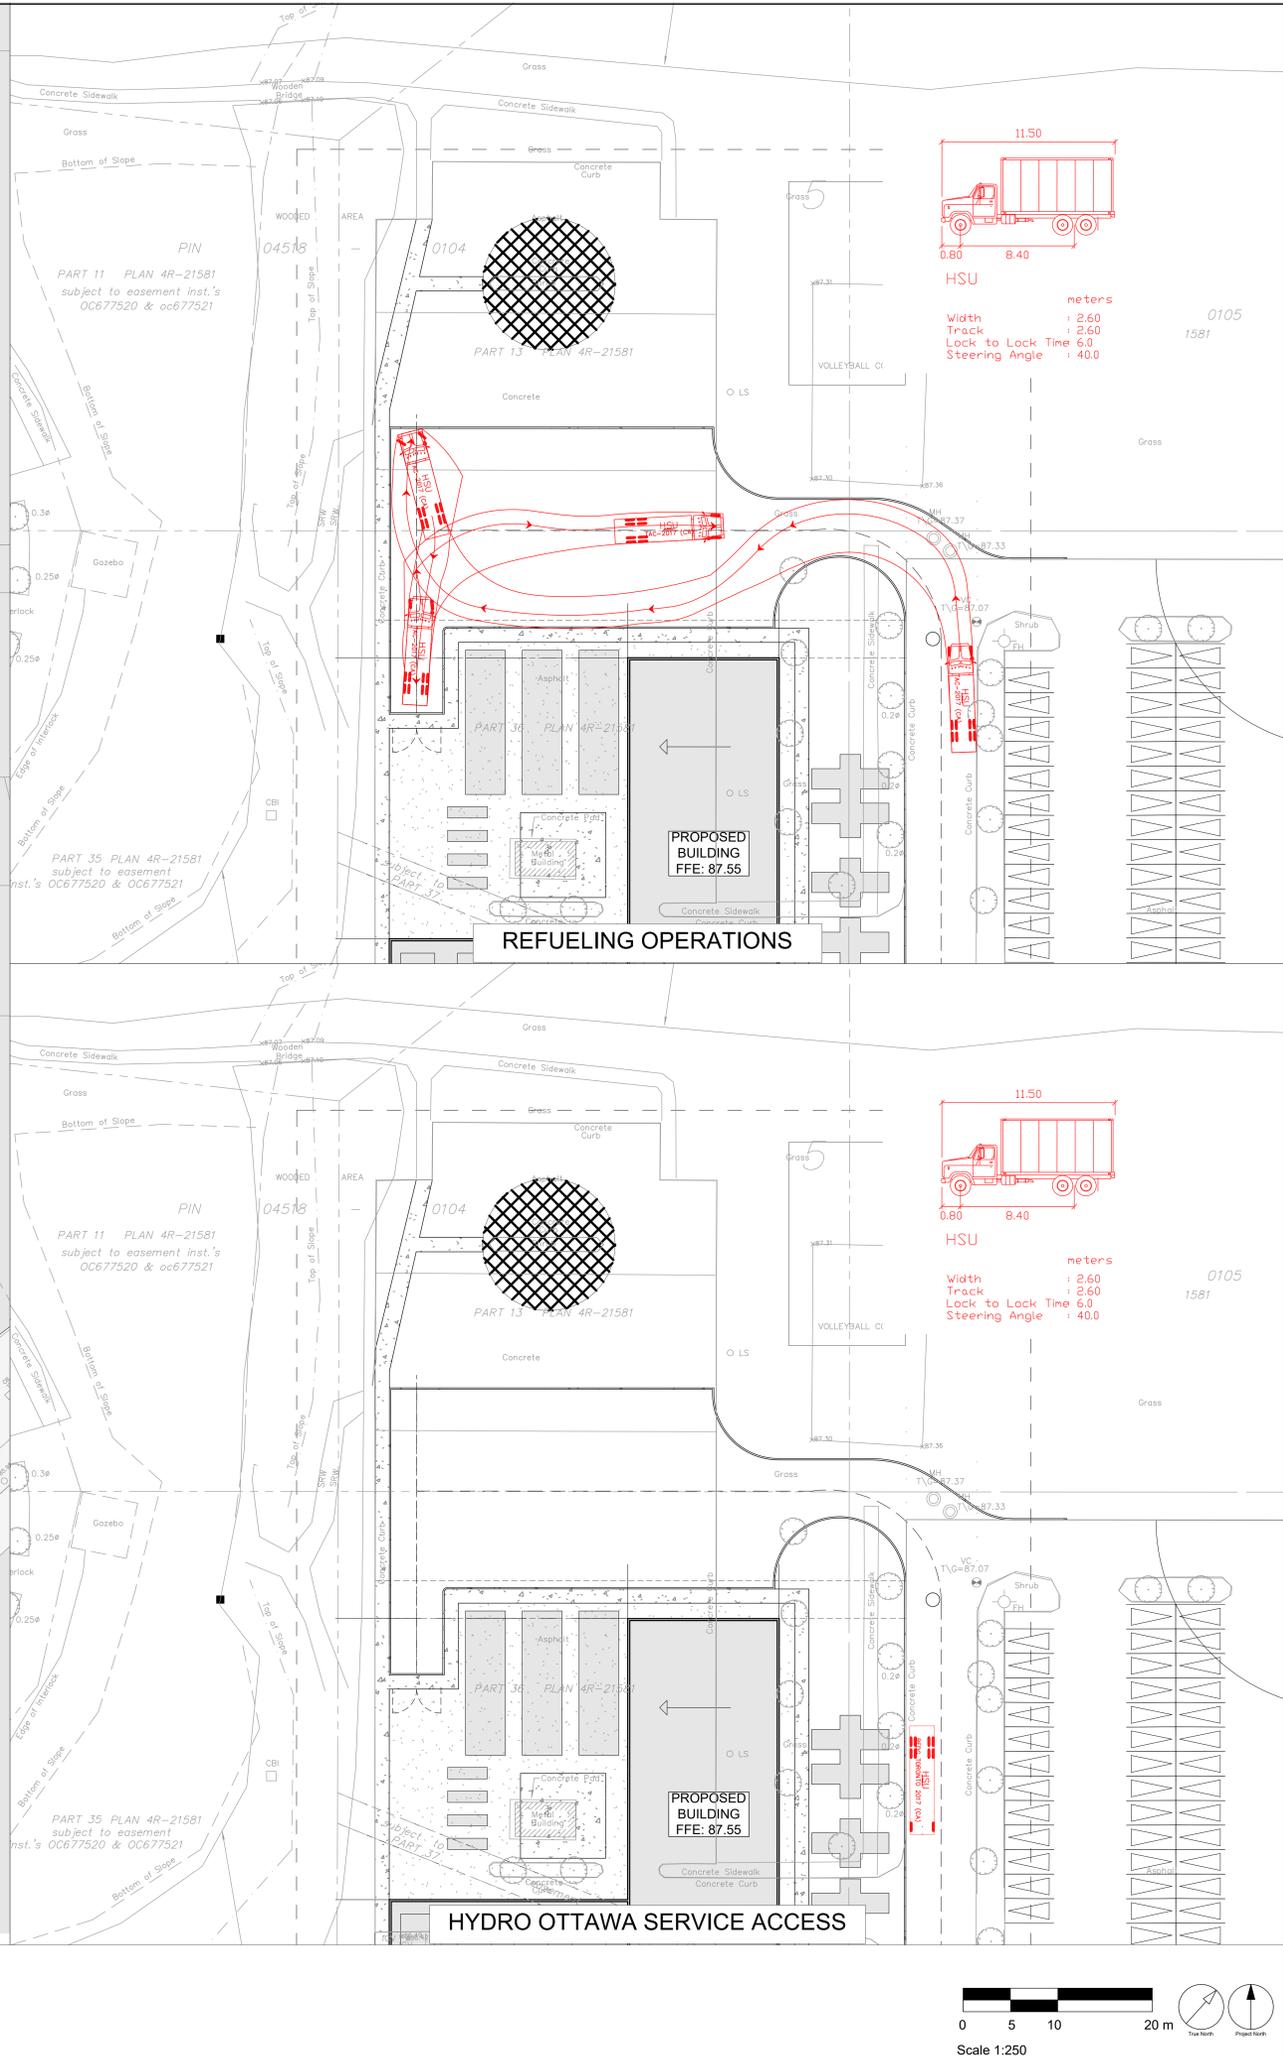

HYDRO OTTAWA SERVICE ACCESS

CISCO

COPYRIGHT
This drawing has been prepared solely for the intended use, thus any reproduction or distribution for any purpose other than authorized by Arcadis is forbidden. Written dimensions shall have precedence over scaled dimensions. Contractors shall verify and be responsible for all dimensions and conditions on the job, and Arcadis shall be informed of any variations from the dimensions and conditions shown on the drawing. Shop drawings shall be submitted to Arcadis for general conformance before proceeding with fabrication.

Arcadis Architects (Canada) Inc.

OT01

ISSUES	DESCRIPTION	DATE
1	ISSUED FOR CITY REVIEW	2025.11.24

LICENSED PROFESSIONAL ENGINEER
B. PASCOLO-NEVEU
100209797
2025-11-24
PROVINCE OF ONTARIO

CONSULTANTS

47 Clarence Street, Suite 202,
Ottawa, ON, K1N 5P9

1500-50 California St,
San Francisco, CA, 94111

93 Shyway Avenue, Suite 102
Toronto, ON, M9W 6N6

895 Don Mills Rd, Suite 900,
Toronto, ON, M3C 1W3

340 Albert Street, Suite 1900
Ottawa, ON, K1R 7Y6

1641 Oxford Crescent,
Ottawa, ON, K4A 1V3

NOT FOR CONSTRUCTION

PRIME CONSULTANT

333 Preston Street - Suite 500
Ottawa ON K1S 5M4 Canada
tel 613 225 1311
www.arcadis.com

PROJECT

Cisco Ottawa Campus
OT01
2000 Innovation Drive,
Kanata, ON K2K 3E8

PROJECT NO:

OT01 LAB 30270874
OT01 PEOPLE SPACE 30270525

DRAWN BY: BPN
PROJECT MGR: YB

CHECKED BY:
APPROVED BY: TW

SHEET TITLE
AUTURN SUMMARY

SHEET NUMBER
AM-XXX

ISSUE
1

