

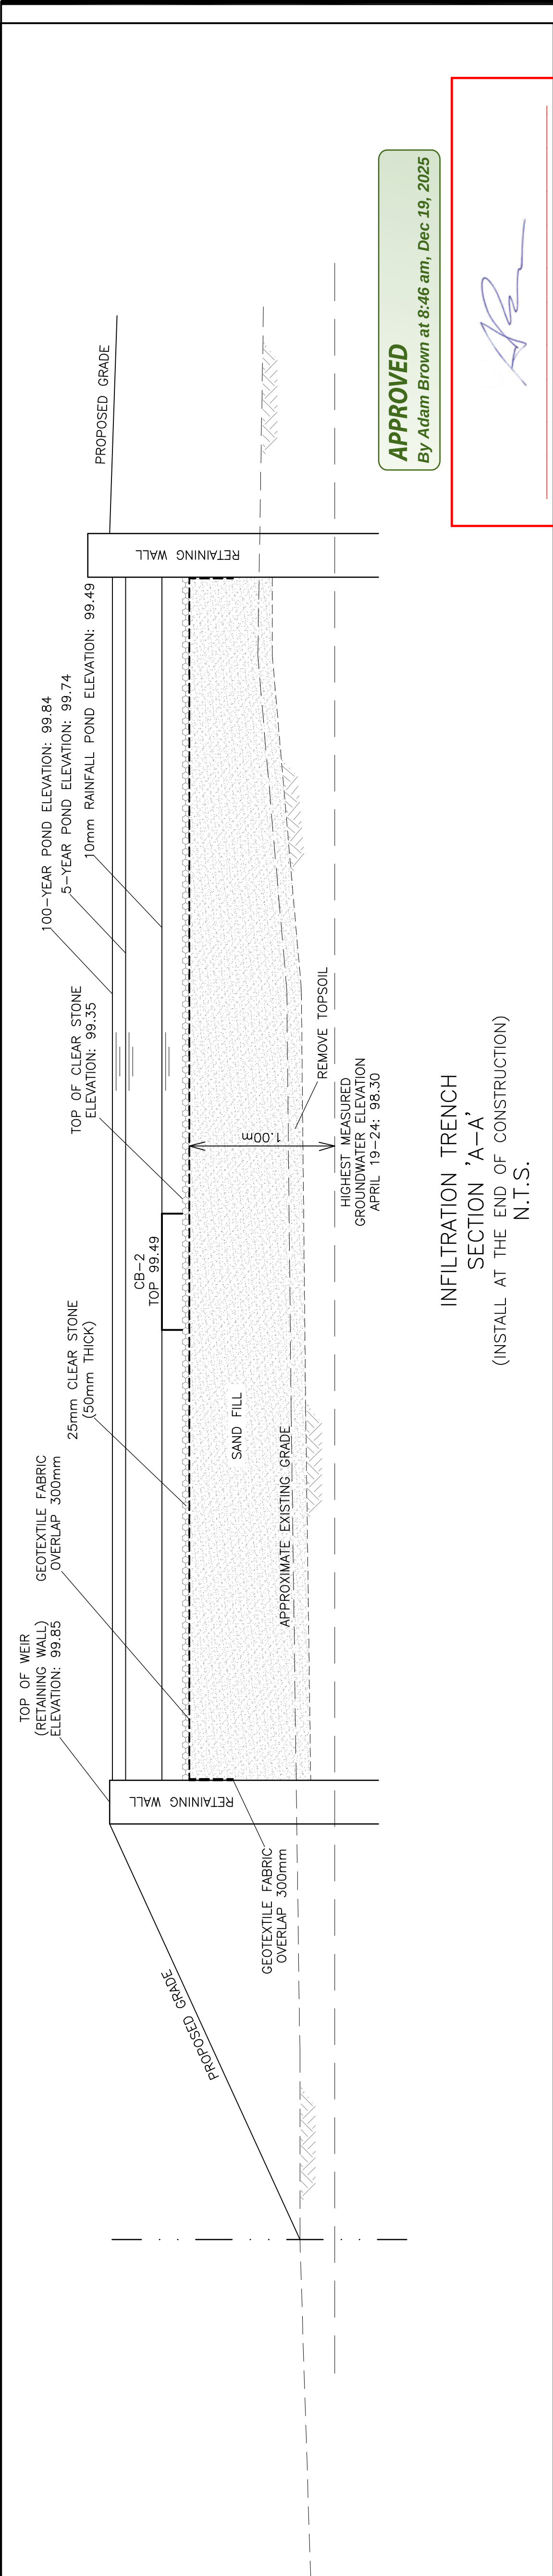



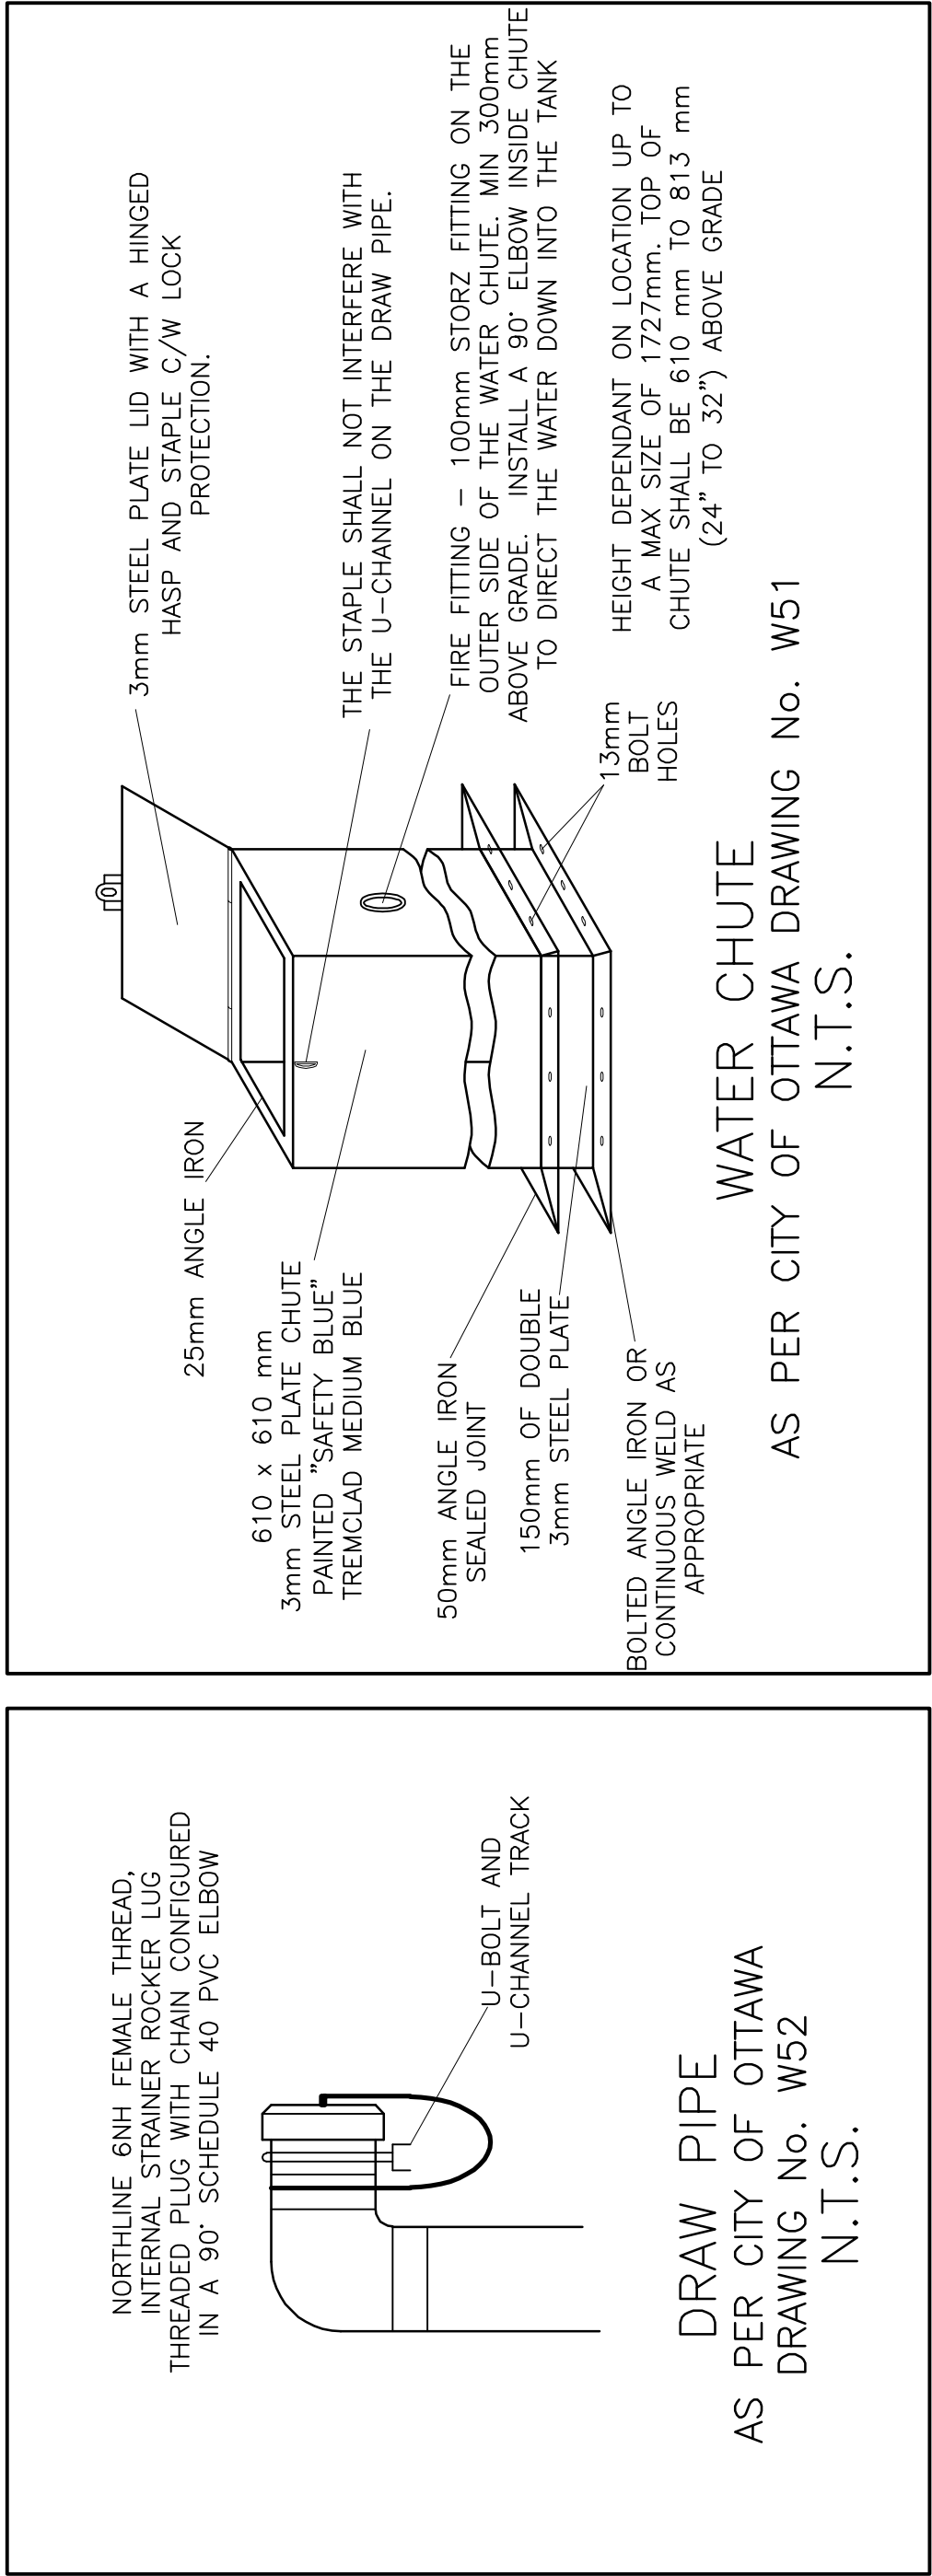


APPROVED
By Adam Brown at 8:46 am, Dec 19, 2025

ADAM BROWN
MANAGER, DEVELOPMENT REVIEW - RURAL
PLANNING, REAL ESTATE & ECONOMIC DEVELOPMENT
DEPARTMENT, CITY OF OTTAWA

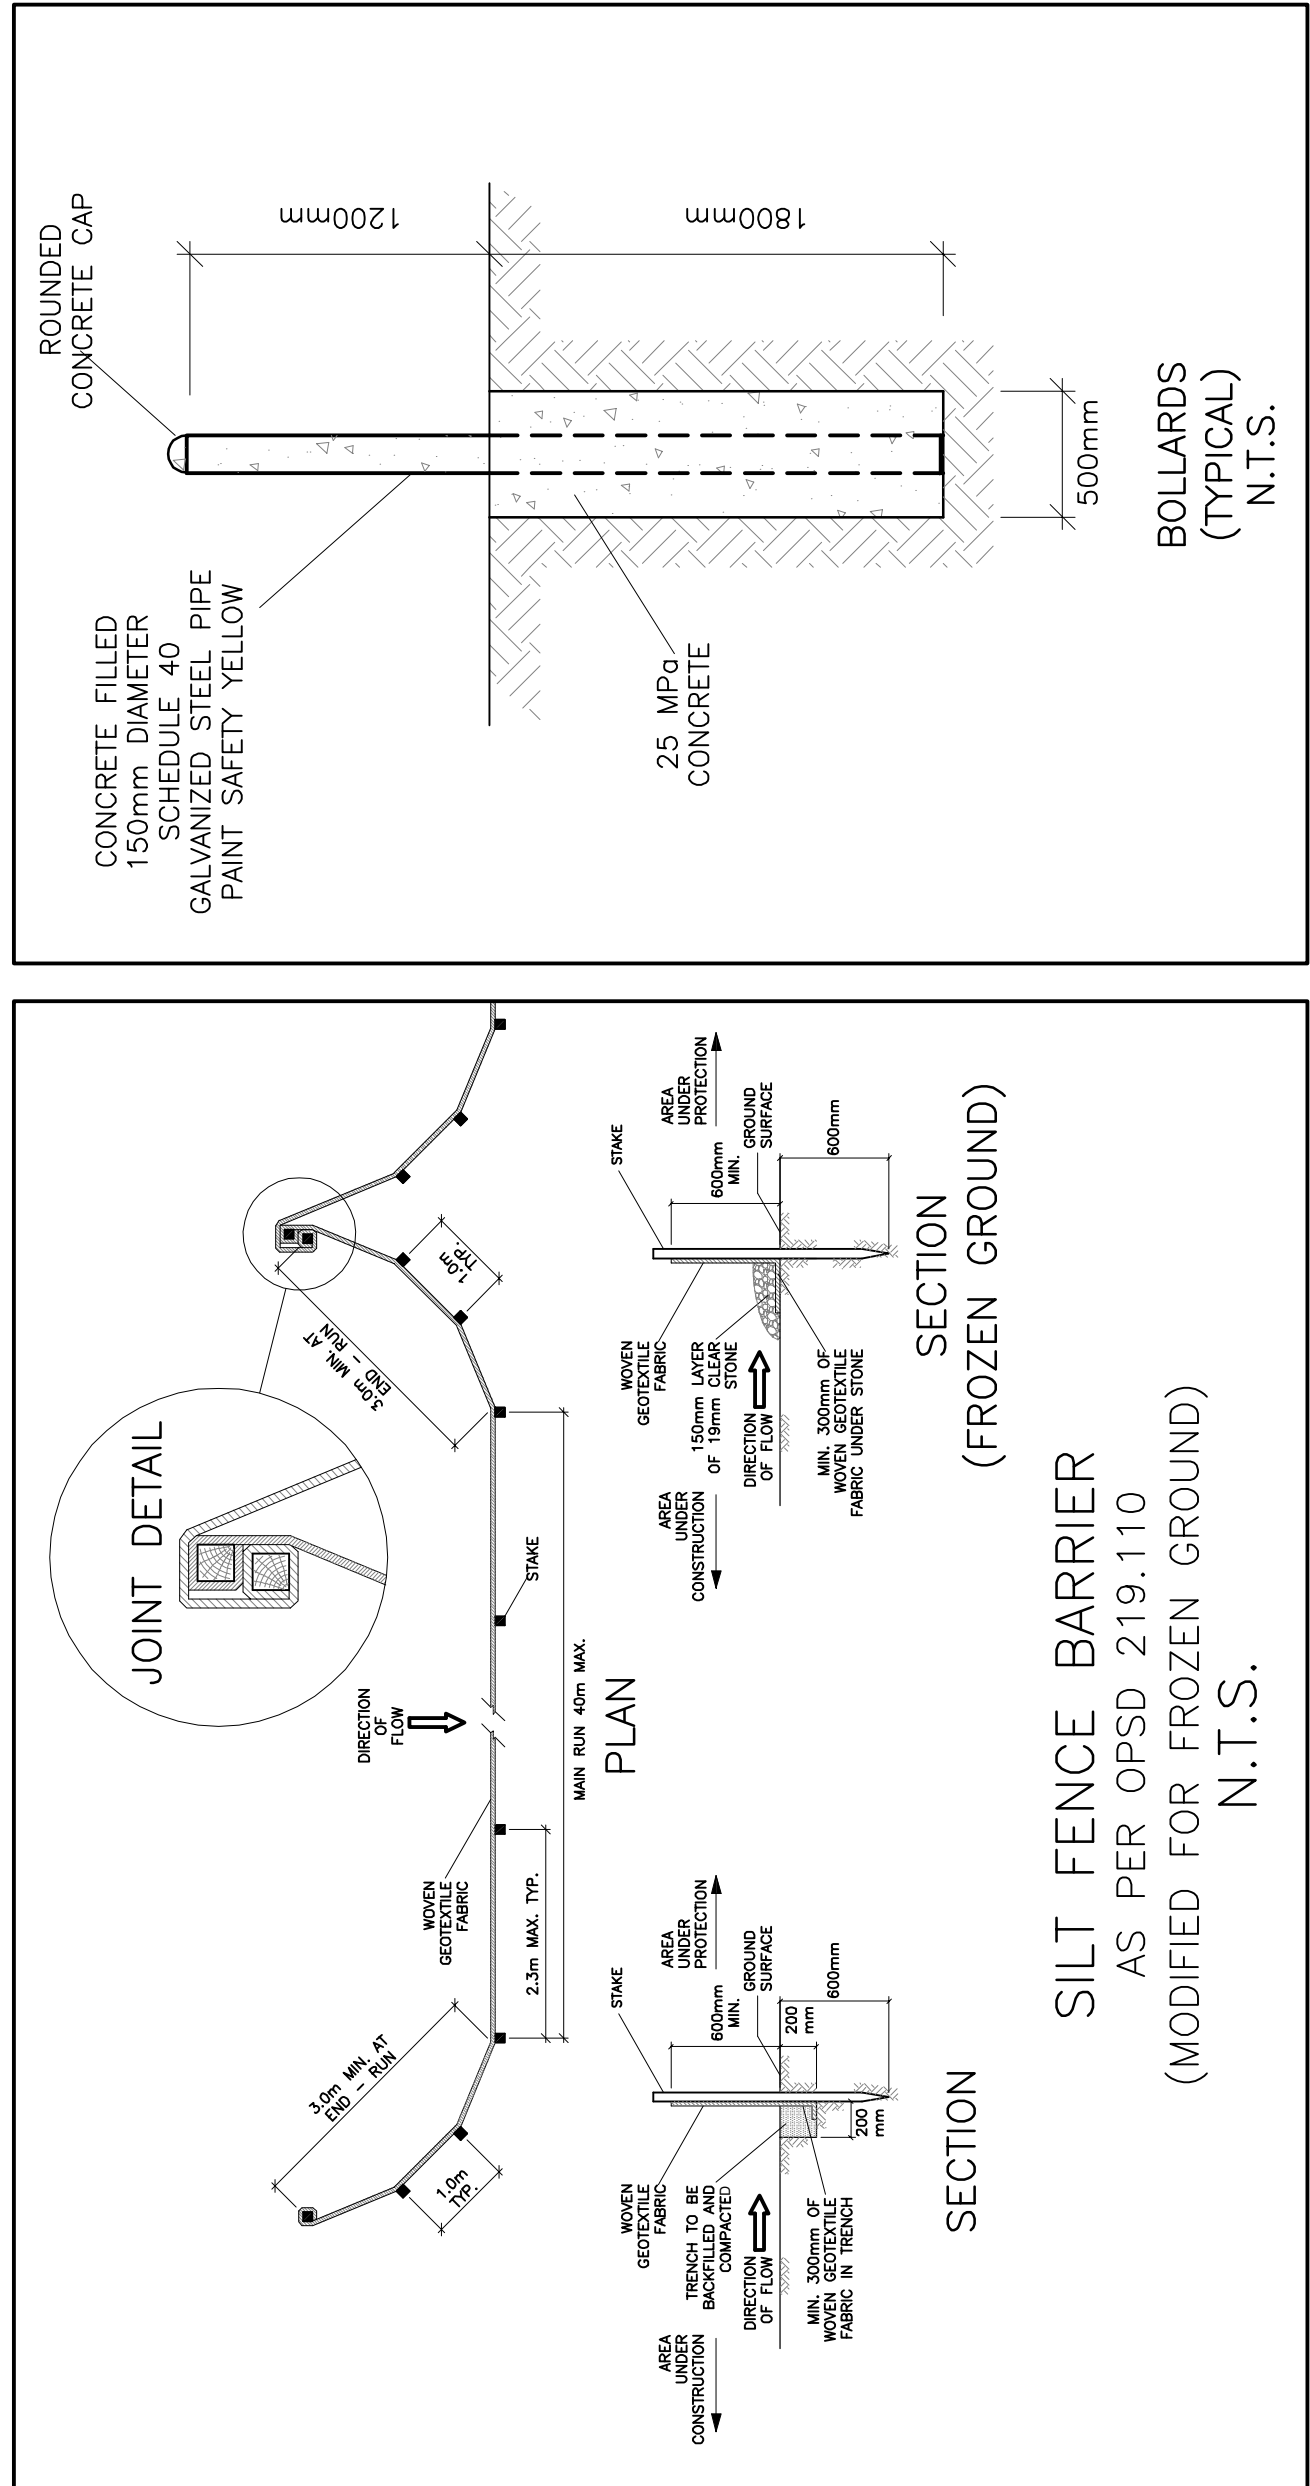

CATCH BASIN & MANHOLE SCHEDULE						
(SUBMIT SHOP DRAWINGS OF ALL CATCH BASINS & MANHOLES TO ENGINEER FOR APPROVAL)						
REF	TOP	SIZE	TYPE	INVERT AT INLET	INVERT AT OUTLET	NOTES
STORM SEWER						
CB-1	99.49	600mm x 600mm	PRECAST CONCRETE CATCH-BASIN	-	98.34	TO OPSD 705.010 & CITY OF OTTAWA STANDARDS – FRAME & COVER TO CITY OF OTTAWA DRAWING No. S19
CB/MH-2	99.67	1200mm	PRECAST CONCRETE CATCH-BASIN/MANHOLE	98.32(NW) 98.32(S)	98.32(NE)	TO OPSD 701.010 & CITY OF OTTAWA STANDARDS – FRAME & COVER TO CITY OF OTTAWA DRAWING No. S25 & S28.1 OR OPSD 401.010
CB/MH-3	99.67	1200mm	PRECAST CONCRETE CATCH-BASIN/MANHOLE	98.25(NE) 98.25(SW)	98.25(SE)	TO OPSD 701.010 & CITY OF OTTAWA STANDARDS – FRAME & COVER TO CITY OF OTTAWA DRAWING No. S25 & S28.1 OR OPSD 401.010 INSTALL ICD IN OUTLET PIPE
CB-4	99.71	600mm x 600mm	PRECAST CONCRETE CATCH-BASIN	-	98.47	TO OPSD 705.010 & CITY OF OTTAWA STANDARDS – FRAME & COVER TO CITY OF OTTAWA DRAWING No. S19
CB/MH-5	99.67	1200mm	PRECAST CONCRETE CATCH-BASIN/MANHOLE	98.39(NW)	98.39(SE)	TO OPSD 701.010 & CITY OF OTTAWA STANDARDS – FRAME & COVER TO CITY OF OTTAWA DRAWING No. S25 & S28.1 OR OPSD 401.010
CB/MH-6	99.67	1200mm	PRECAST CONCRETE CATCH-BASIN/MANHOLE	98.32(NW)	98.32(SW)	TO OPSD 701.010 & CITY OF OTTAWA STANDARDS – FRAME & COVER TO CITY OF OTTAWA DRAWING No. S25 & S28.1 OR OPSD 401.010
MH-7	99.85	CDS PMSU2015-4	PRECAST CONCRETE MANHOLE	98.23(NW)	98.23(SE)	TO OPSD 701.010 & CITY OF OTTAWA STANDARDS EXCEPT WITH A DEEP SUMP AS REQUIRED BY CDS

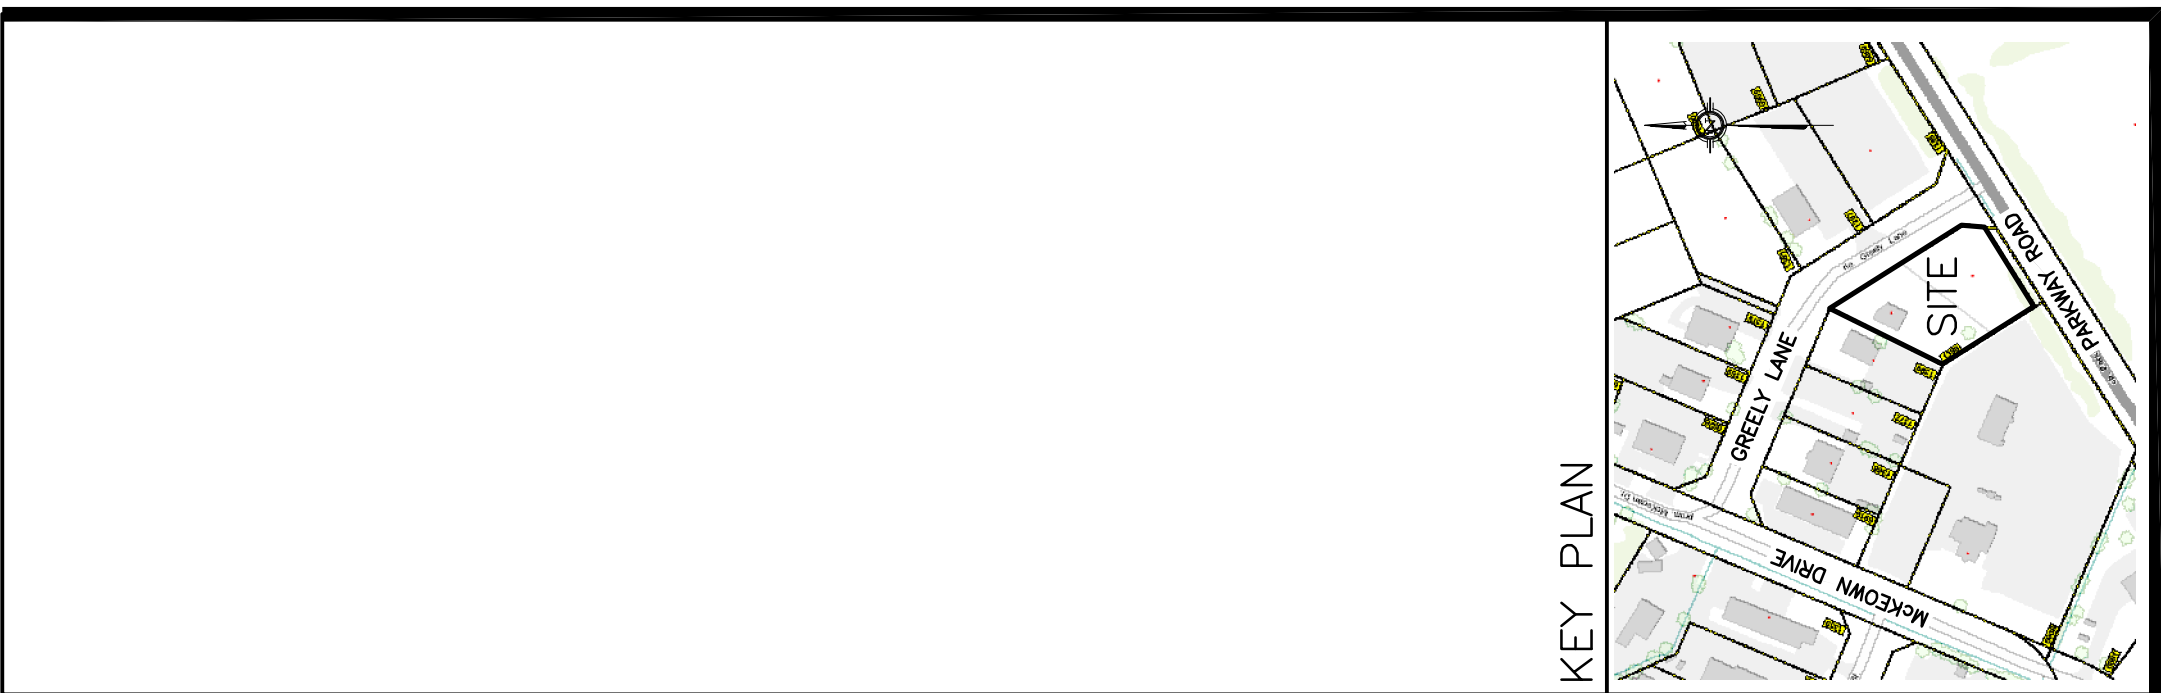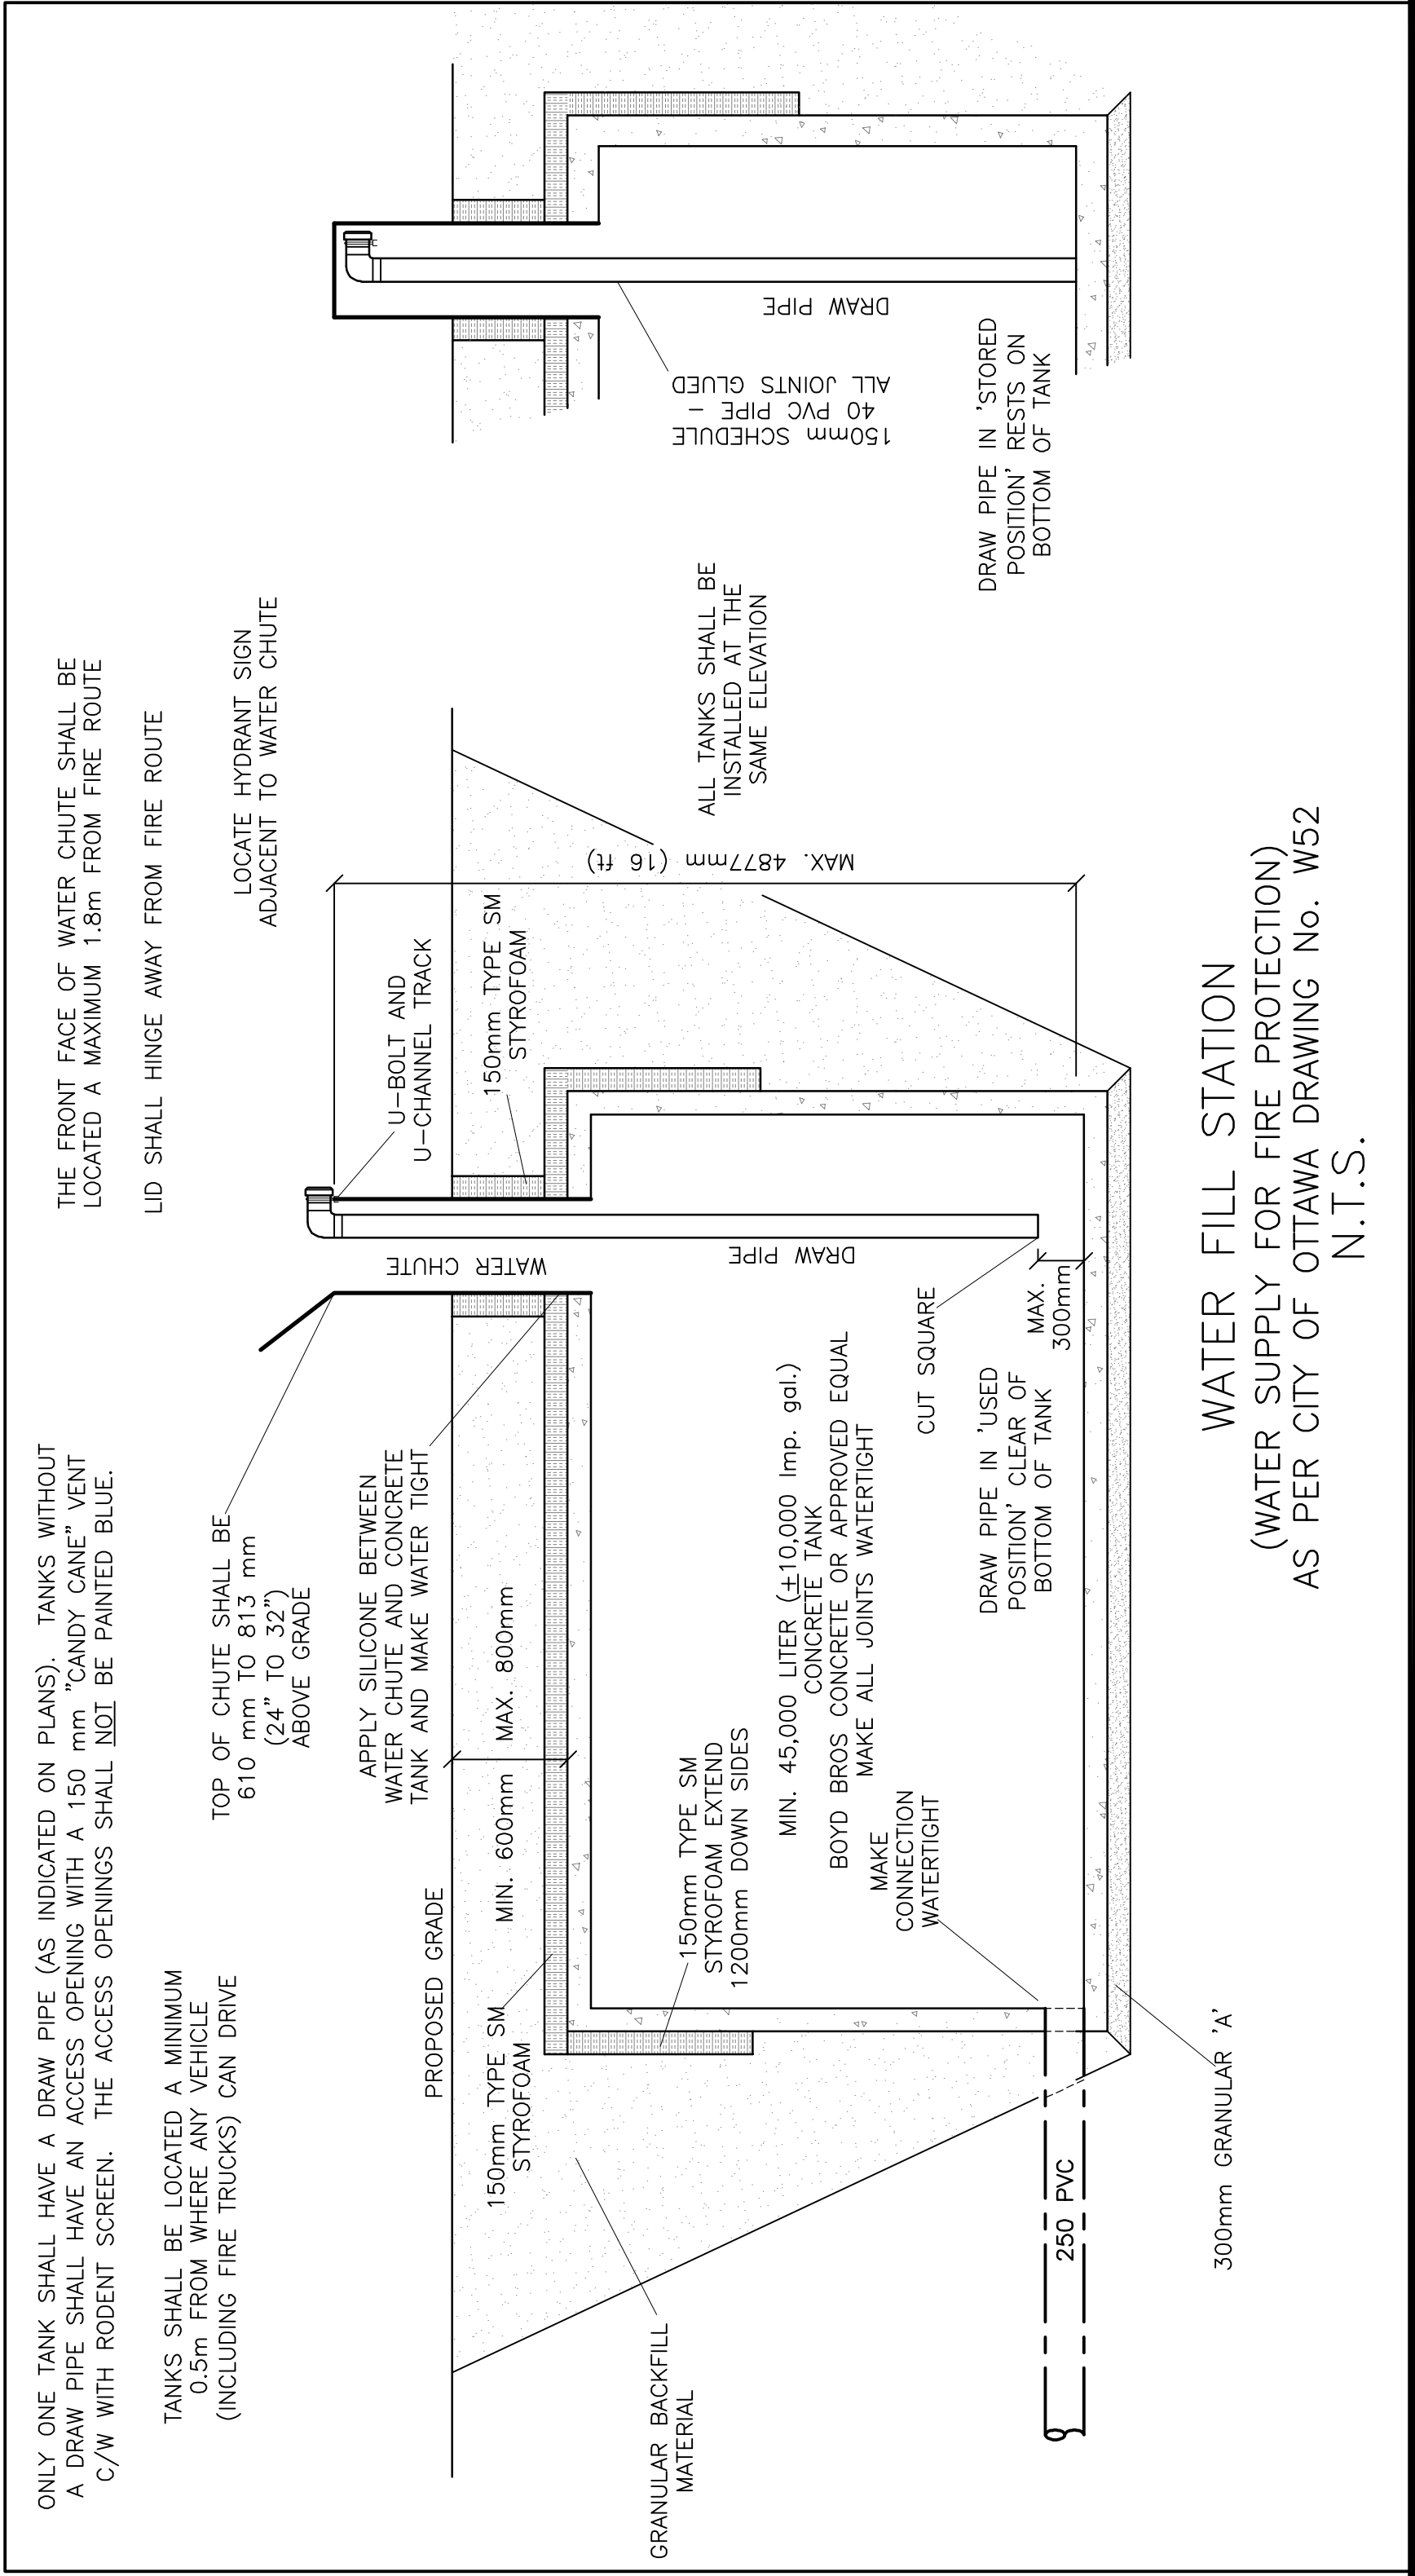

No.	DATE	REVISION
7	NOV 20-25	RE-ISSUED FOR APPROVAL
6	SEP 29-25	RE-ISSUED FOR APPROVAL
5	MAR 28-25	RE-ISSUED TO OFS
4	MAR 24-25	RE-ISSUED FOR APPROVAL
3	MAR 6-25	RE-ISSUED FOR APPROVAL
2	JAN 13-25	ISSUED FOR APPROVAL
1	DEC 18-24	ISSUED FOR COORDINATION

D. B. GRAY ENGINEERING INC.
Stormwater Management - Grading & Drainage - Survey & Survey Services - Remediation
700 Long Point Circle
Ottawa, Ontario
d.gray@dbgrayengineering.com
613-425-8044

Project
PROPOSED
1-STORY BUILDING
1386-1394 GREELY LANE
GREELY, ONTARIO

Drawing Title
DETAILS & SCHEDULE

Engineer's Seal
D.B.G.
H. Scale
V. Scale
Date
Job No.

20-24
SEP
24015

Drawing No.
C-8
of **9**

NOT VALID UNLESS
SIGNED & DATED