

| SYMBOL | BOTANICAL NAME | COMMON NAME | SIZE | CONDITION | QUANTITY | HARDINESS ZONE | TOLERANT TO DROUGHT | NATIVE | OWNERSHIP |
|----------------------|-------------------------------------|------------------------|------------|-----------|----------|----------------|---------------------|--------|-----------|
| TREES | | | | | | | | | |
| AC | AMELANCHIER CANADENSIS | SERVICEBERRY TREE FORM | 200 CM | 10GAL | 3 | Z4 | ✓ | ✓ | PRIVATE |
| PP | PRUNUS PENSYLVANICA | PIN CHERRY | 45 MM Cal. | WB | 1 | Z4 | | ✓ | PRIVATE |
| QM | QUERCUS MACROCARPA 'URBAN PINNACLE' | URBAN PINNACLE OAK | 50 MM Cal. | WB | 1 | Z4 | | ✓ | PRIVATE |
| SHRUBS & GROUNDCOVER | | | | | | | | | |
| Ca | CORNUS ALBA 'ELEGANTISSIMA' | SILVER EDGE DOGWOOD | 60 CM | 1G | 9 | Z2 | | | PRIVATE |
| Tm | TAXUS X MEDIA 'WARDII' | WARD'S YEW | 40 CM | 3G | 17 | Z5 | ✓ | | PRIVATE |
| Jh | JUNIPERUS HORIZONTALIS | ANDORRA JUNIPER | 30 CM | 3G | 23 | Z3 | ✓ | ✓ | PRIVATE |
| Cc | CALAMAGROSTIS ACUTIFLORA | FEATHER REED GRASS | 45 CM | 2G | 13 | Z3 | ✓ | | PRIVATE |
| Sj | SPIRAEA JAPONICA | GOLDFLAME SPIREA | 60 CM | 3G | 18 | Z2 | ✓ | | PRIVATE |
| Ef | EUONYMUS FORTUNEI 'VEGETUS' | BIGLEAF WINTERCREEPER | 9 CM POT | 79 | Z5 | | ✓ | | PRIVATE |


PLANTING BED MIX: ALL SHRUBS AND TREE BACKFILLS SHALL USE GOOD HEALTHY QUALITY PLANTING BED MIX HAVING 5 PARTS TOPSOIL, 1 PART PEAT AND 0.75kg SUPERPHOSPHATE PER METER CUBED

- ALL SHRUB & PERENNIAL PLANTING AREAS TO BE FREE OF DEBRIS. EXCAVATED TO A DEPTH OF 80 CM
- ALL SHRUB & PERENNIAL PLANTING AREAS TO BE FILLED WITH GOOD QUALITY TOPSOIL-60 CM MIN. DEPTH TRIPLE MIX PLANTING SOIL TO BE ADDED 20 CM MIN. DEPTH.
- MAXIMUM EXCAVATION DEPTH IN PROPOSED PLANTING AREAS WITHIN EXISTING TREE CRZ ZONES IS THE MINIMUM DEPTH REQUIRED TO PLANT EUONYMUS FORTUNEI 'COLORATUS'
- CONTRACTOR SHALL AVOID DAMAGING EXISTING ROOTS WHILE EXCAVATING IN THE CRZ ZONES LOCATED IN PROPOSED PLANTING AREAS, SHALL RELOCATE POT LOCATIONS SHOULD THEY ENCOUNTER A STRUCTURAL ROOT DURING SUCH EXCAVATIONS, AND ARE TO AVOID THE USE OF POWERED EQUIPMENT TO FACILITATE EXCAVATION IN THESE AREAS.
- EXCAVATION DEPTH FOR PROPOSED TREE PLANTINGS TO ALIGN WITH BOTTOM OF TREE ROOT BALL
- ALL SODDED AREA TO BE RE-INSTATED WITH 30 CM DEPTH OF UNCOMPACTED SCREENED TOPSOIL.


1 PLANT SCHEDULE & DETAILS

LS101.0 SCALE: N.T.S

KELBY LODOEN UNSETH
PLANNER
PLANNING, DEVELOPMENT AND BUILDING SERVICES
DEPARTMENT, CITY OF OTTAWA

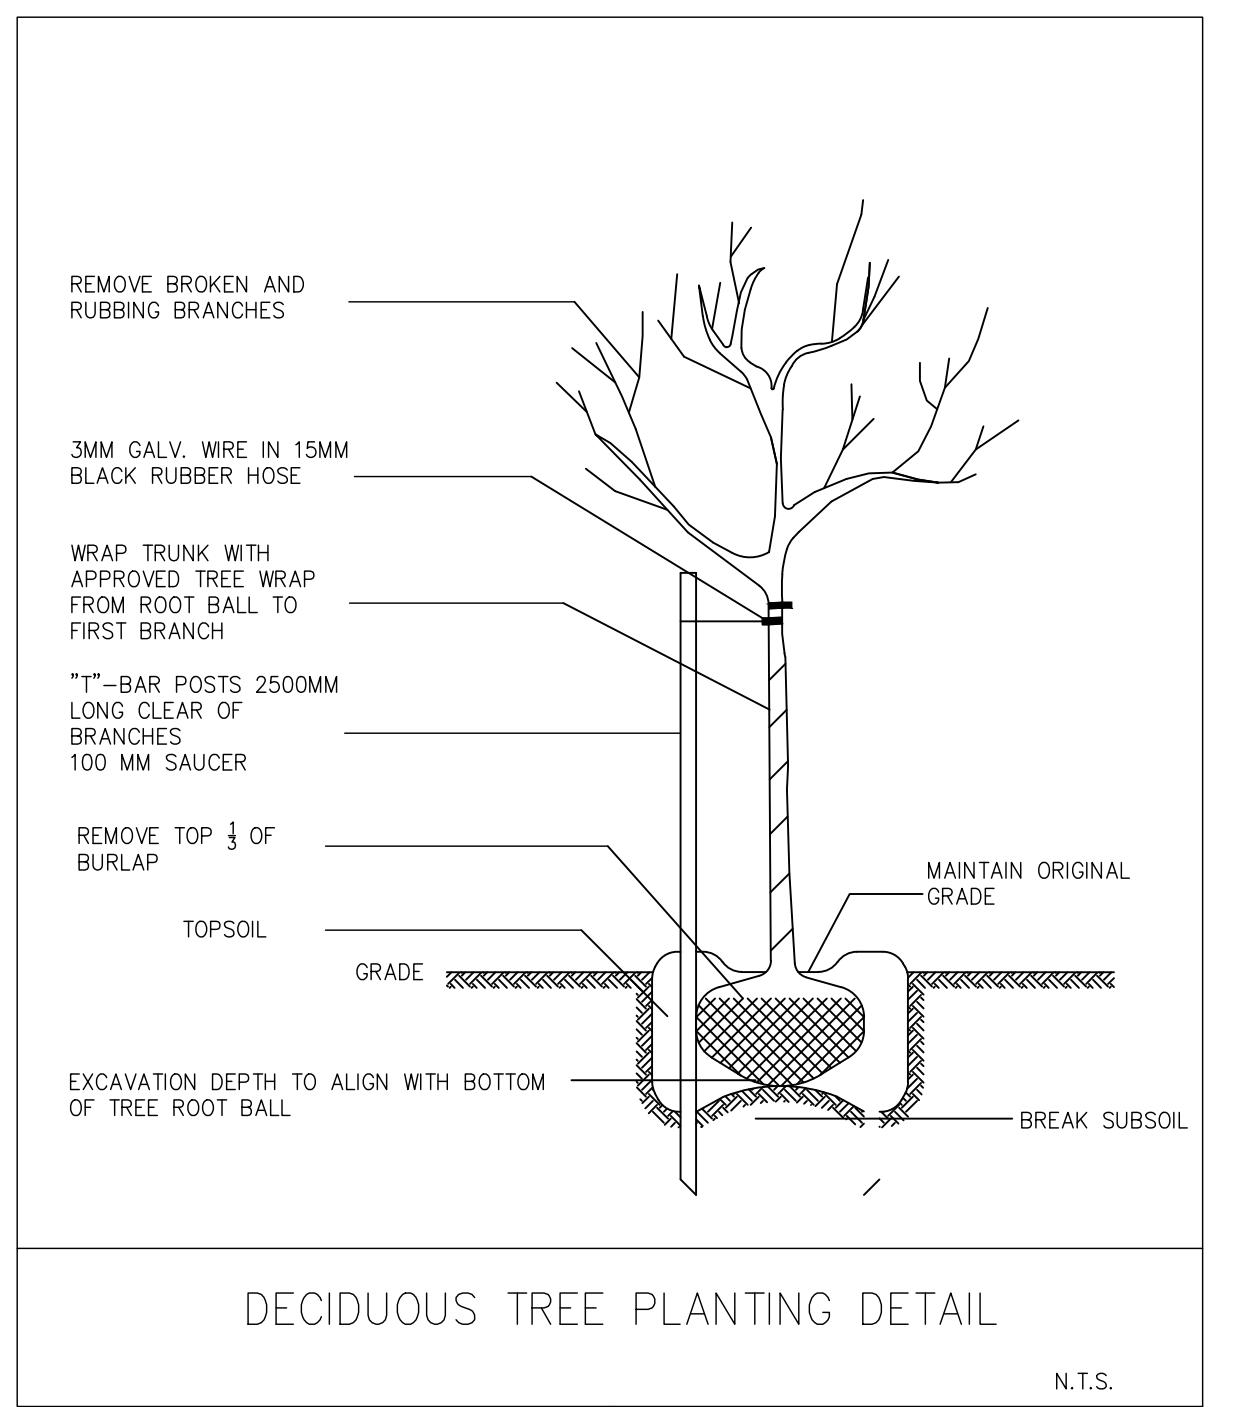

02 DECIDUOUS TREE PLANTING DETAIL
501 SCALE: N.T.S

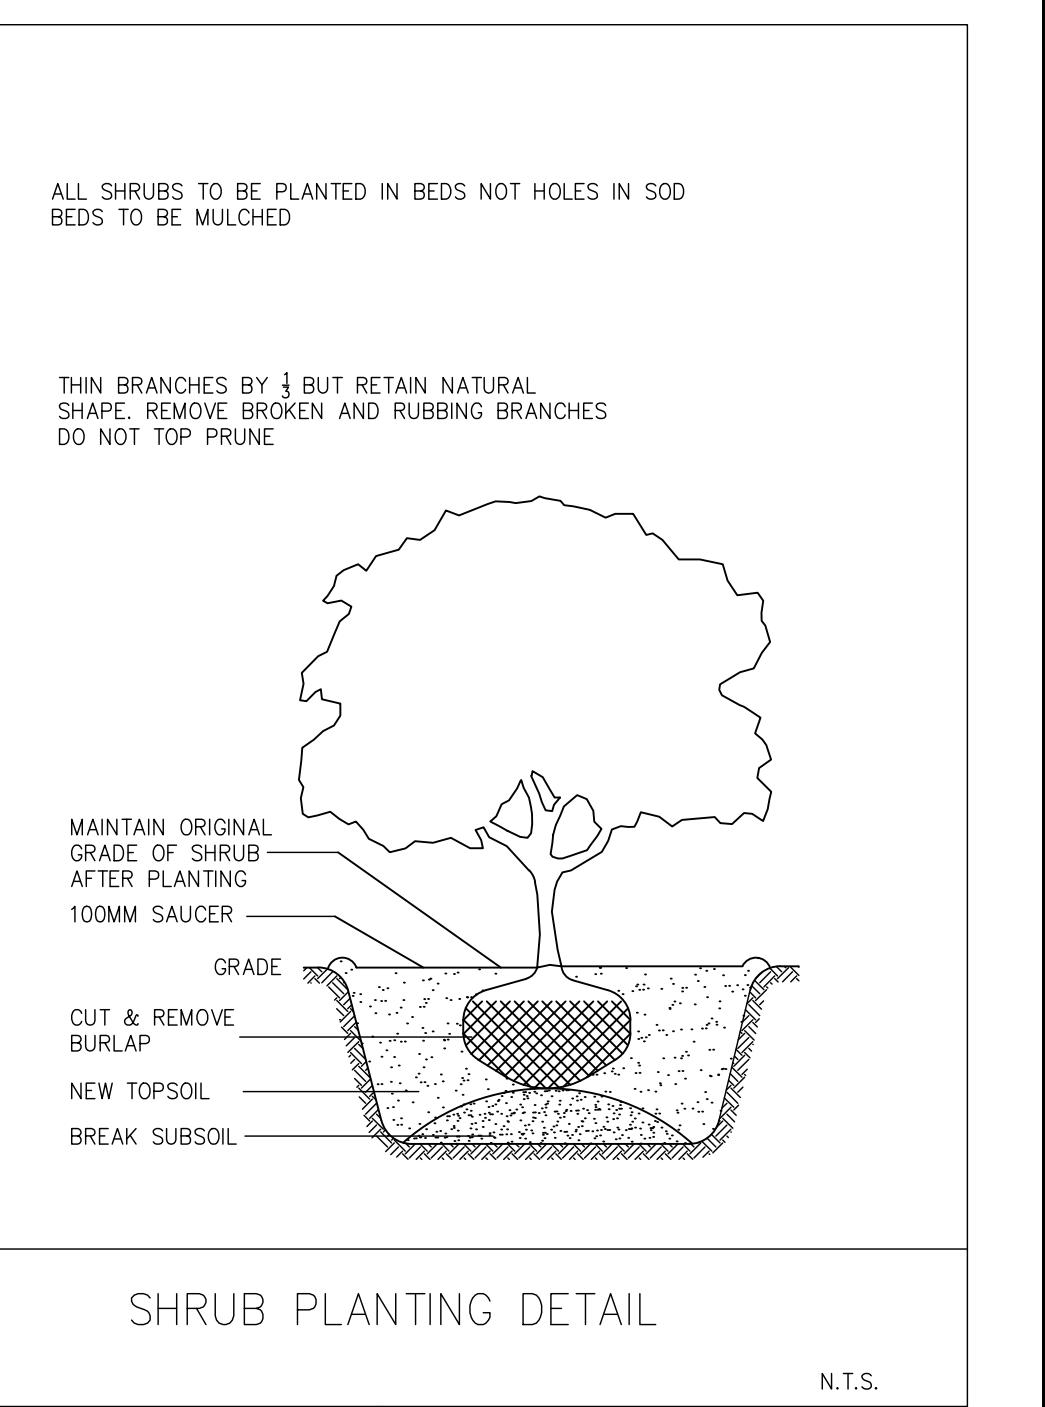

03 SHRUB PLANTING DETAIL
501 SCALE: N.T.S



04 MAGLIN BIKE RACK
501 SCALE: N.T.S

GENERAL NOTE:

ALL FIXTURES TO BE INSTALLED AS PER MANUFACTURER SPECIFICATIONS




ISSUE/REVISION

| | | |
|-----|------------|-------------------------------|
| 04 | 2025/04/29 | ISSUED FOR SPA REVIEW |
| 03 | 2025/01/22 | ISSUED FOR SPA PHASE 3 REVIEW |
| 02 | 2024/11/25 | ISSUED FOR SPA PHASE 3 REVIEW |
| 01 | 2024/08/01 | ISSUED FOR SPA PHASE 3 REVIEW |
| I/R | DATE | DESCRIPTION |

DRAWN BY

SR

KEY PLAN

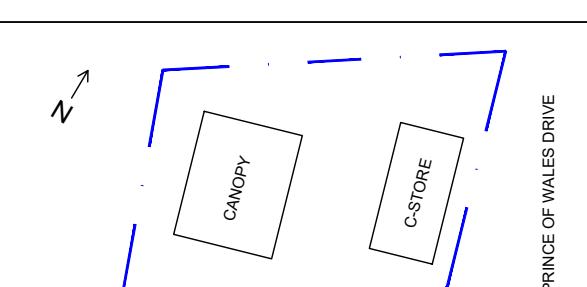

GLOBAL PROJECT ID NUMBER

CAN00650

SHEET TITLE

SITE

PLANT SCHEDULE & DETAILS

CTM DESIGN FILE NAME

2024072_L101.0_2025.04.23

SHEET NUMBER

L501.0