

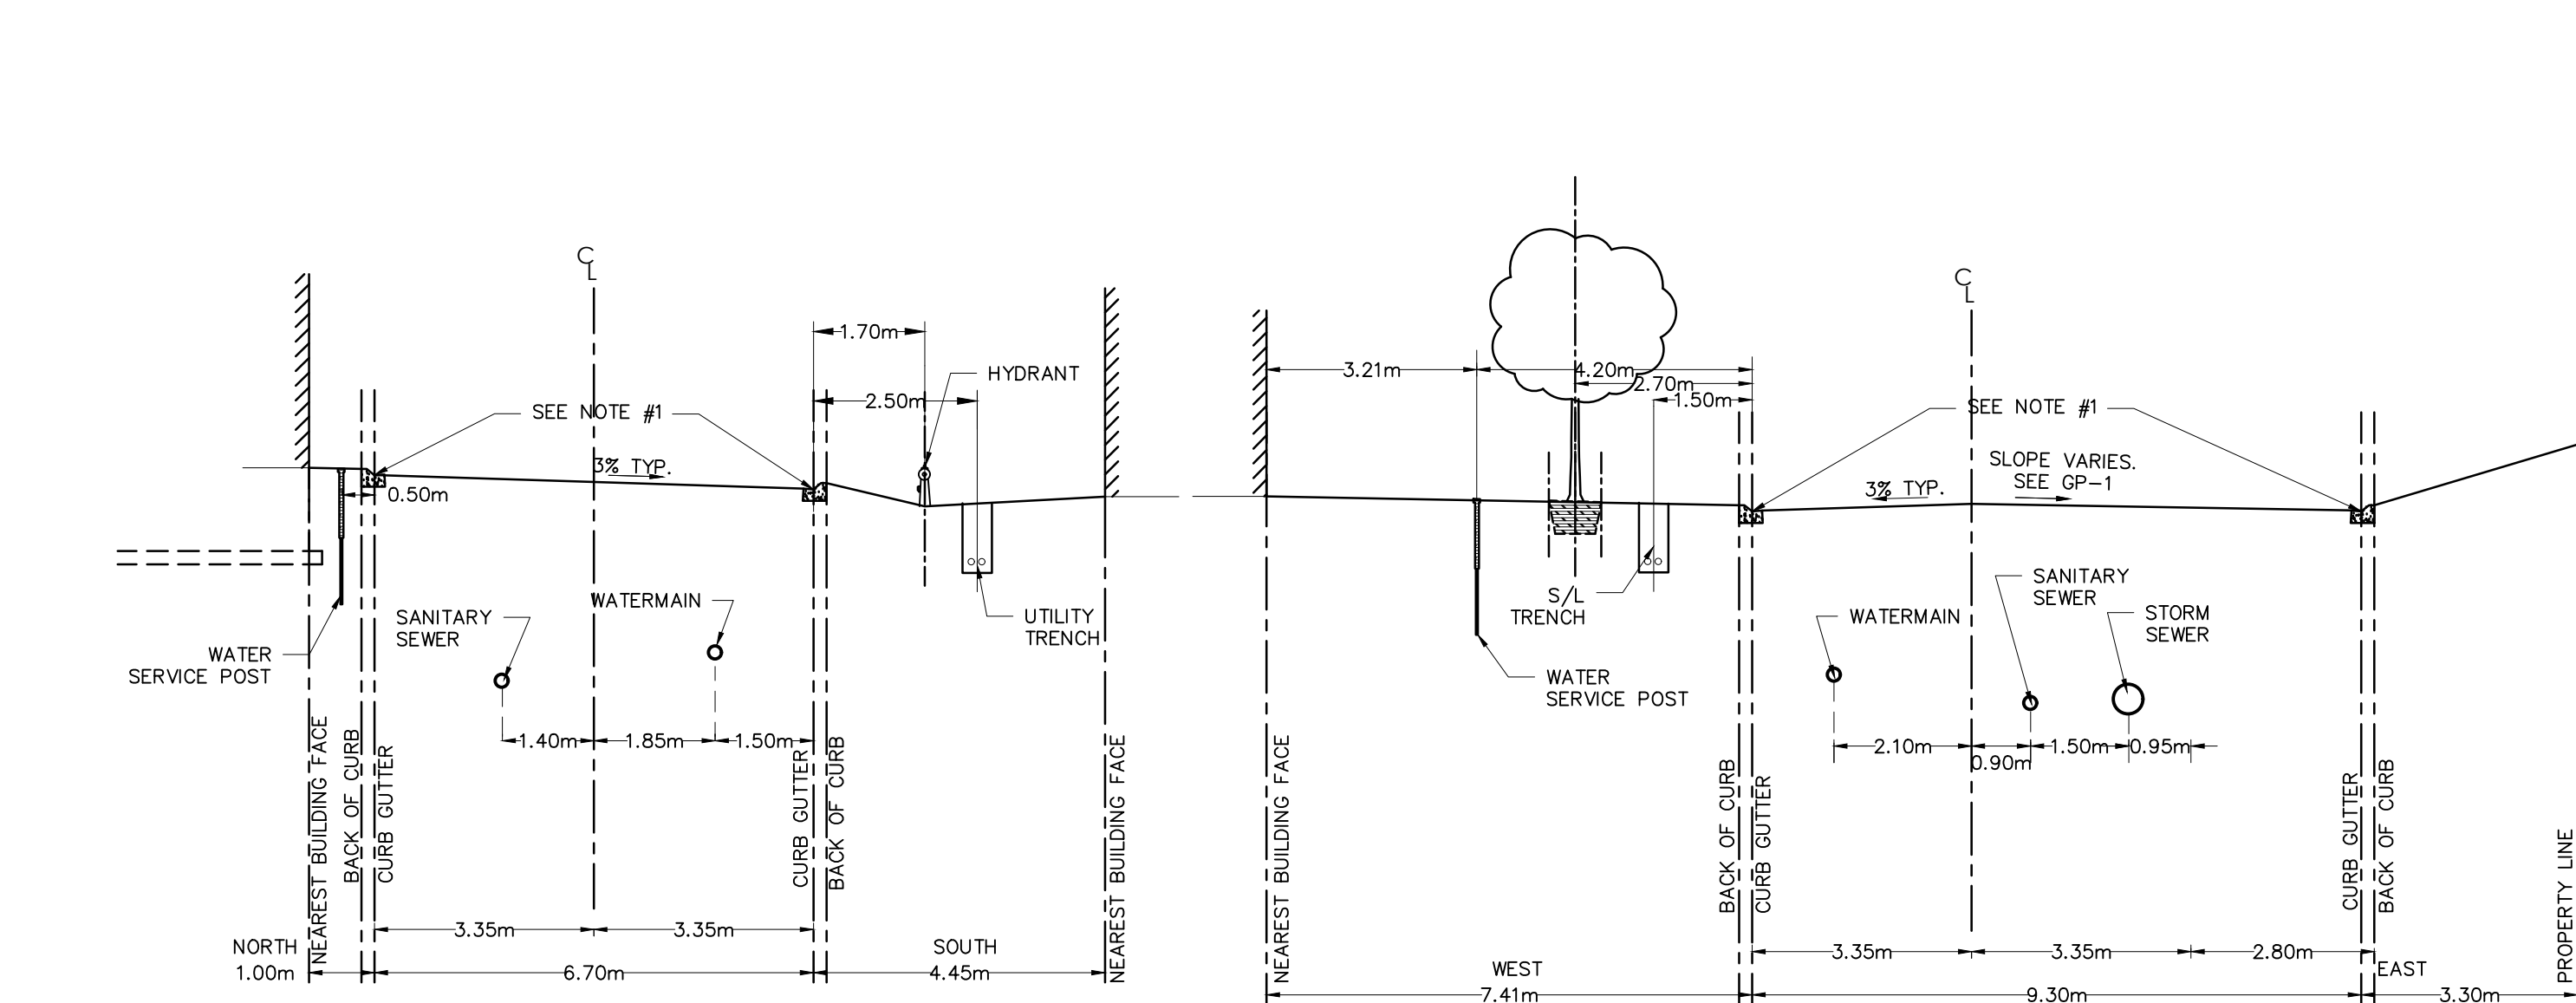



**STM 100B
2438mmx1524mmØ OUTLET CONTROL DETAIL
(SEE STRUCTURAL DRAWINGS FOR DETAILS)
SCALE: N.T.S.**

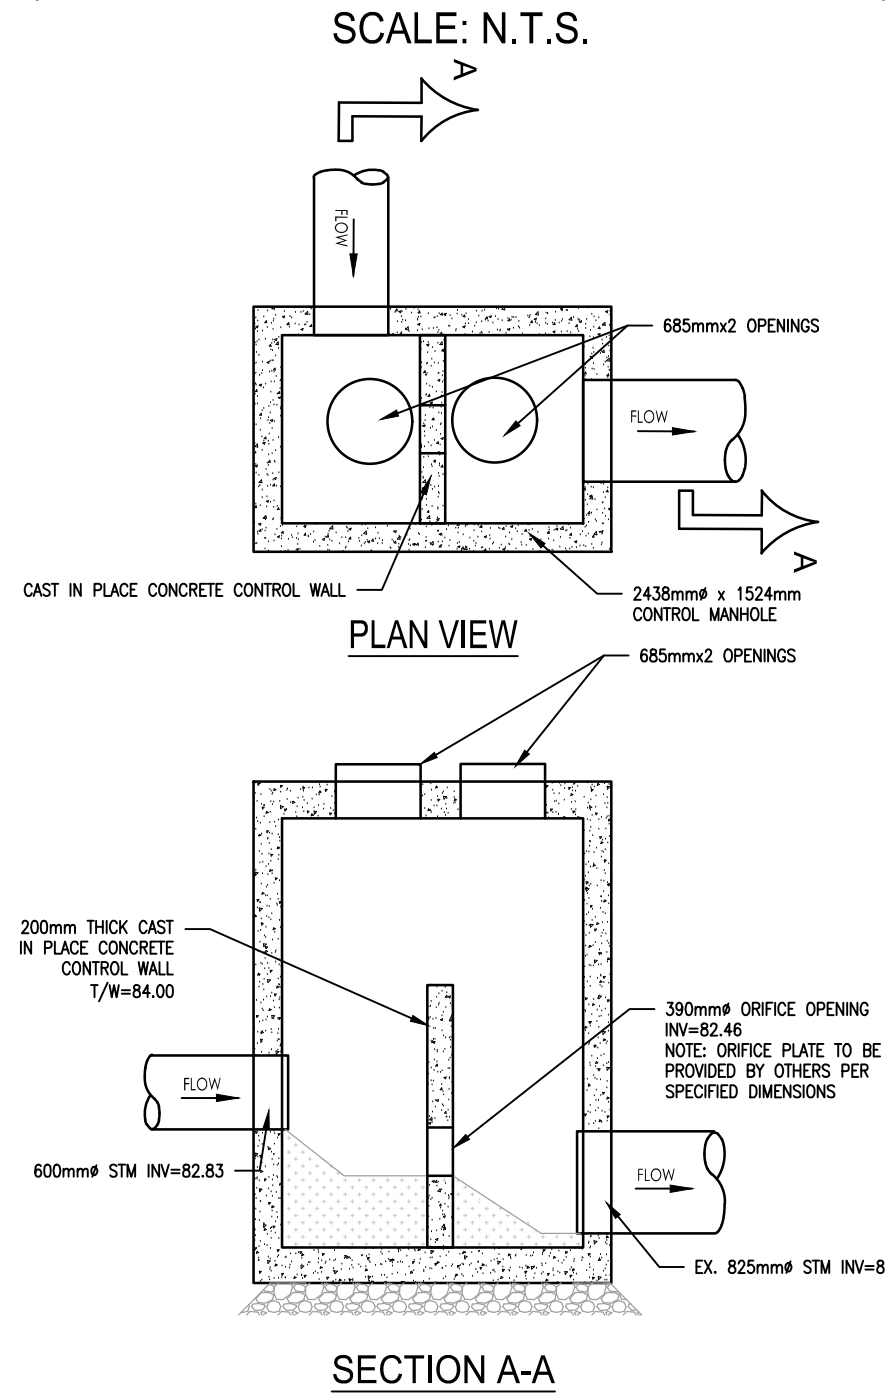

**TYPICAL PRIVATE ACCESS ROAD
STREET #1
SECTION A-A**

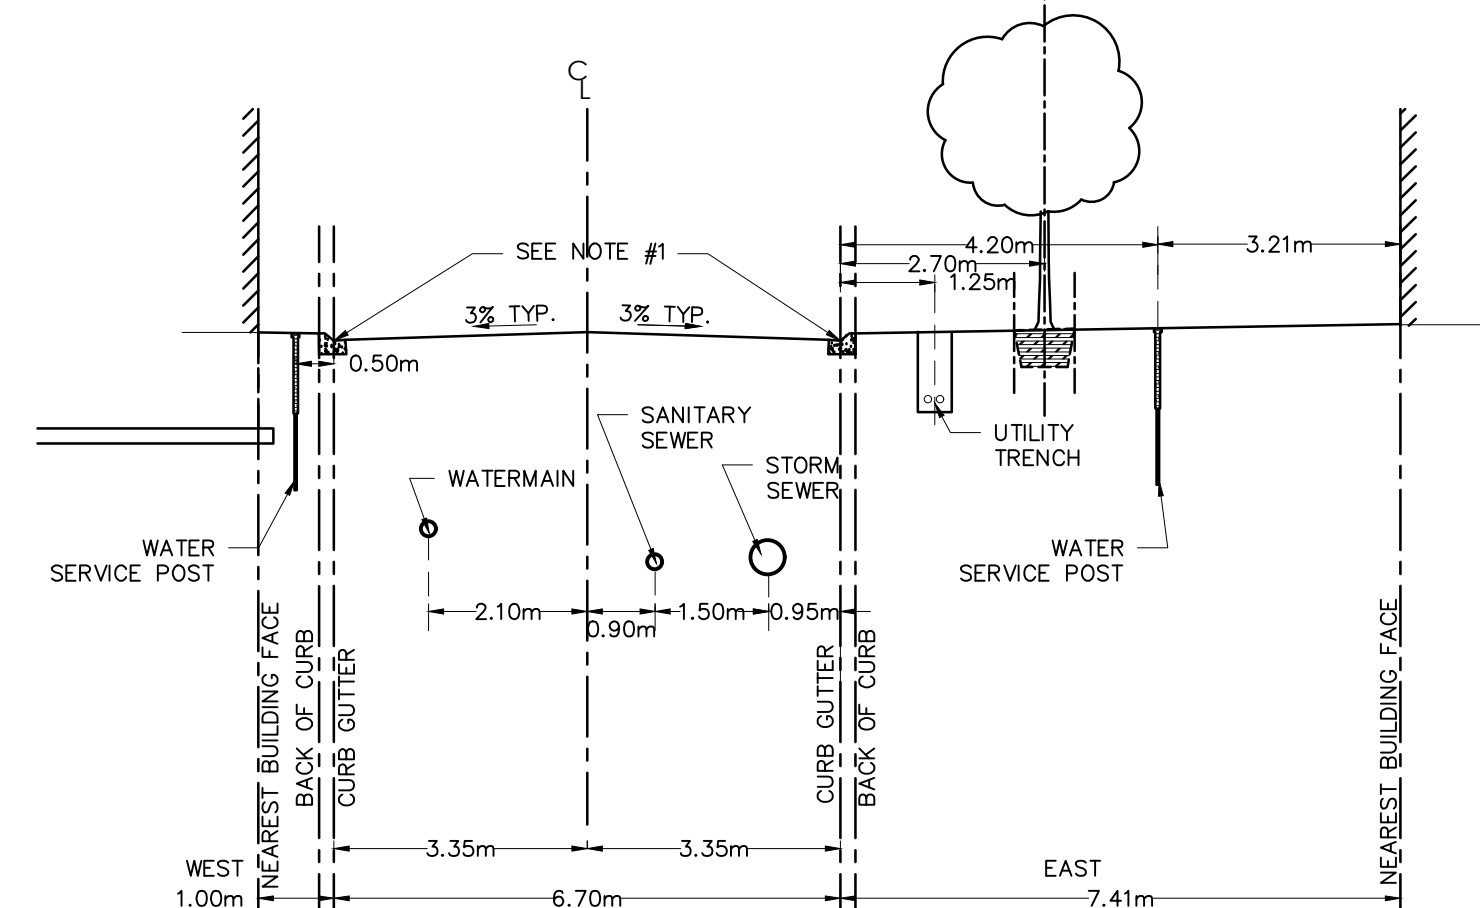


**TYPICAL PRIVATE ACCESS ROAD
STREET #1
SECTION D-D**

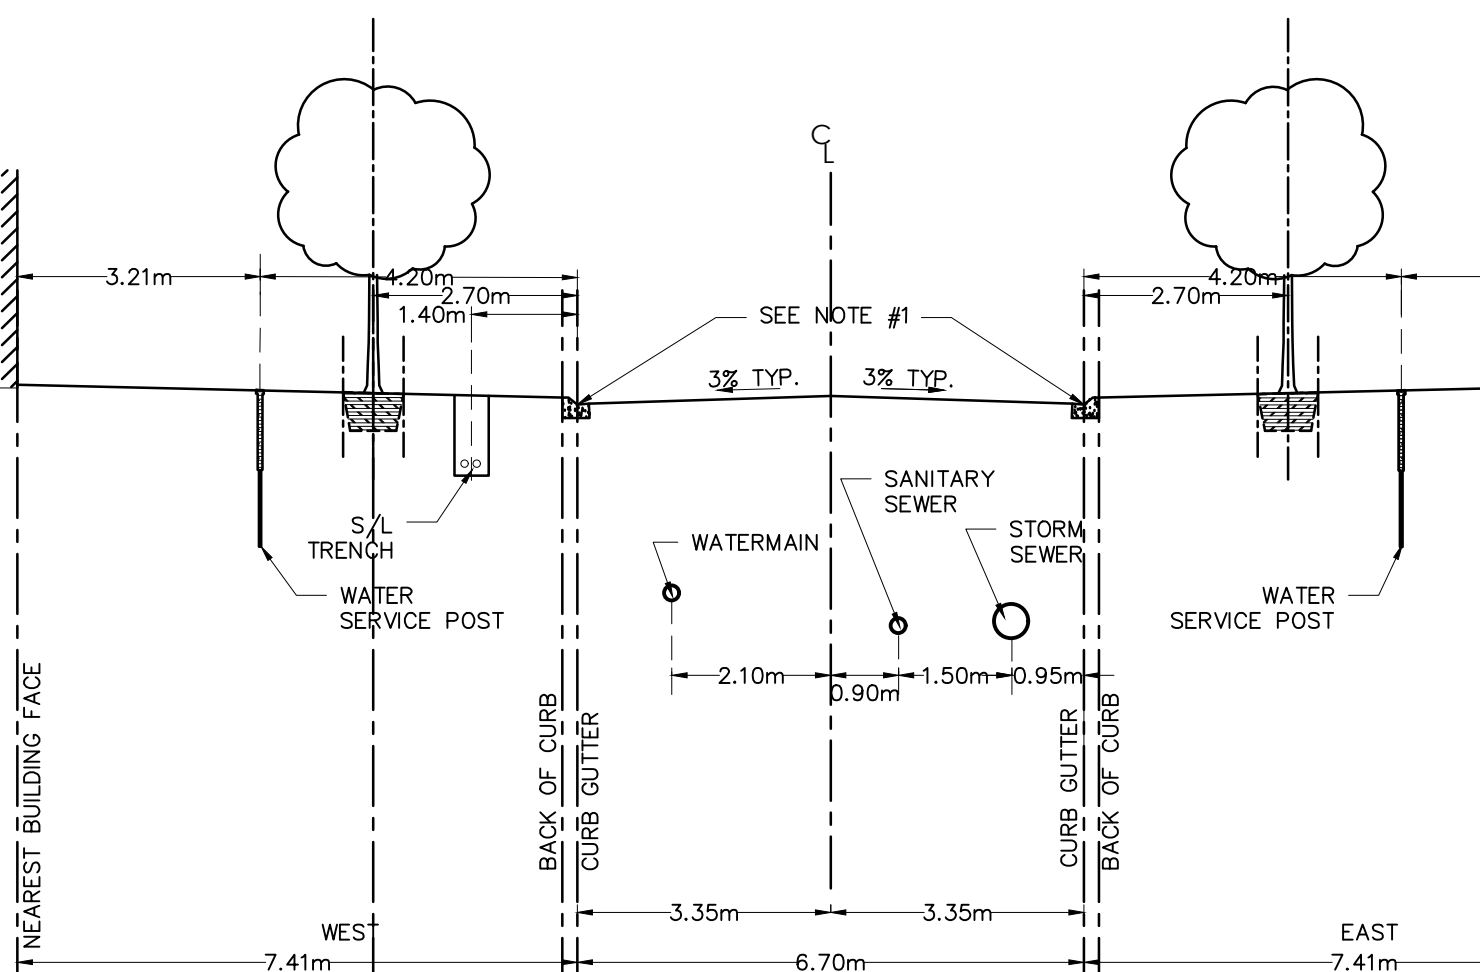


**TYPICAL PRIVATE ACCESS ROAD
STREET #2
SECTION E-E**






**TYPICAL PRIVATE ACCESS ROAD
STREET #1
SECTION B-B**

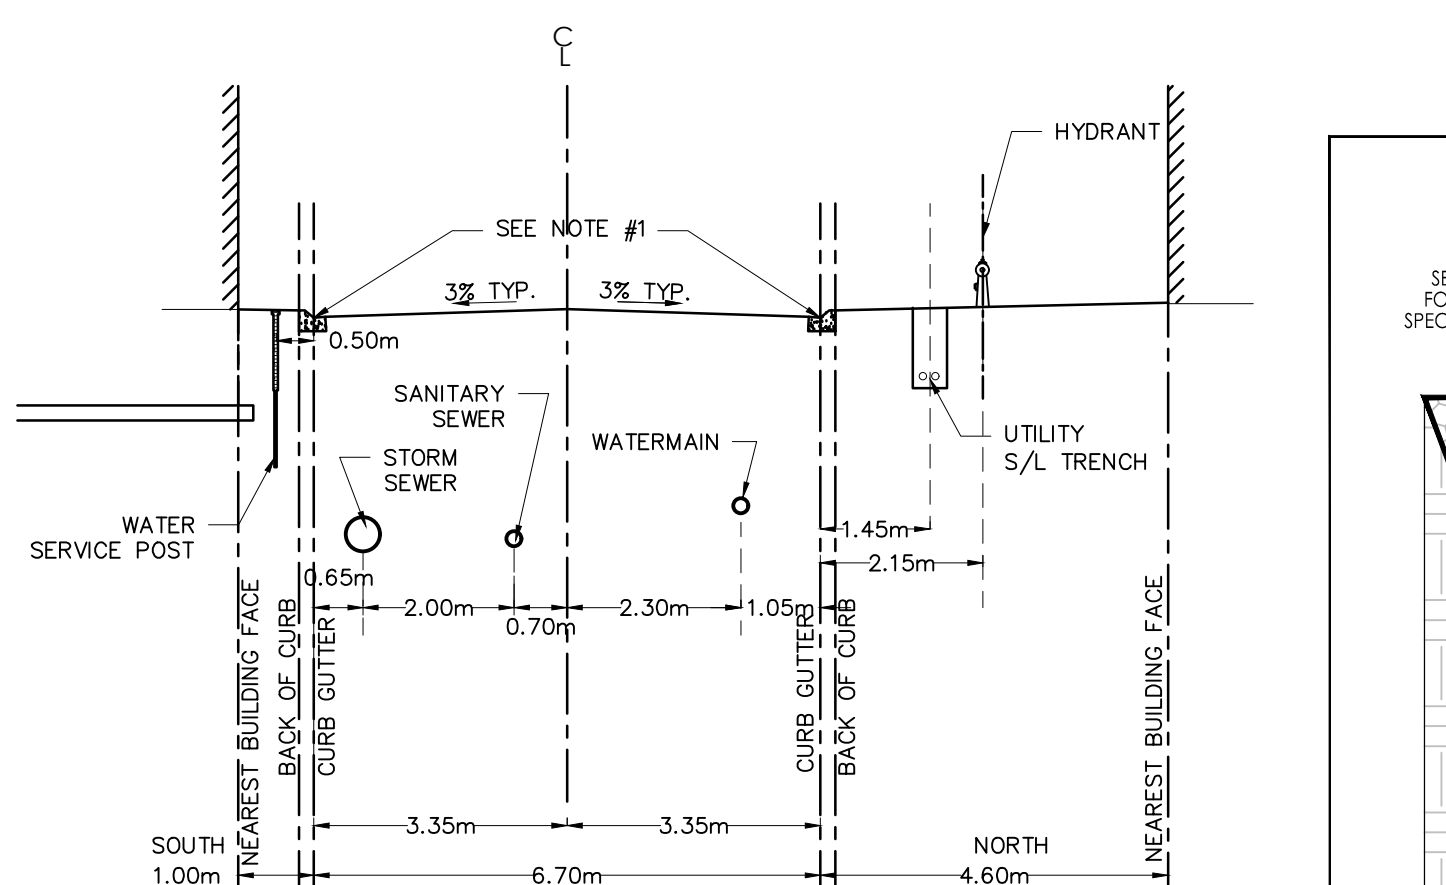

**TYPICAL PRIVATE ACCESS ROAD
STREET #1
SECTION C-C**

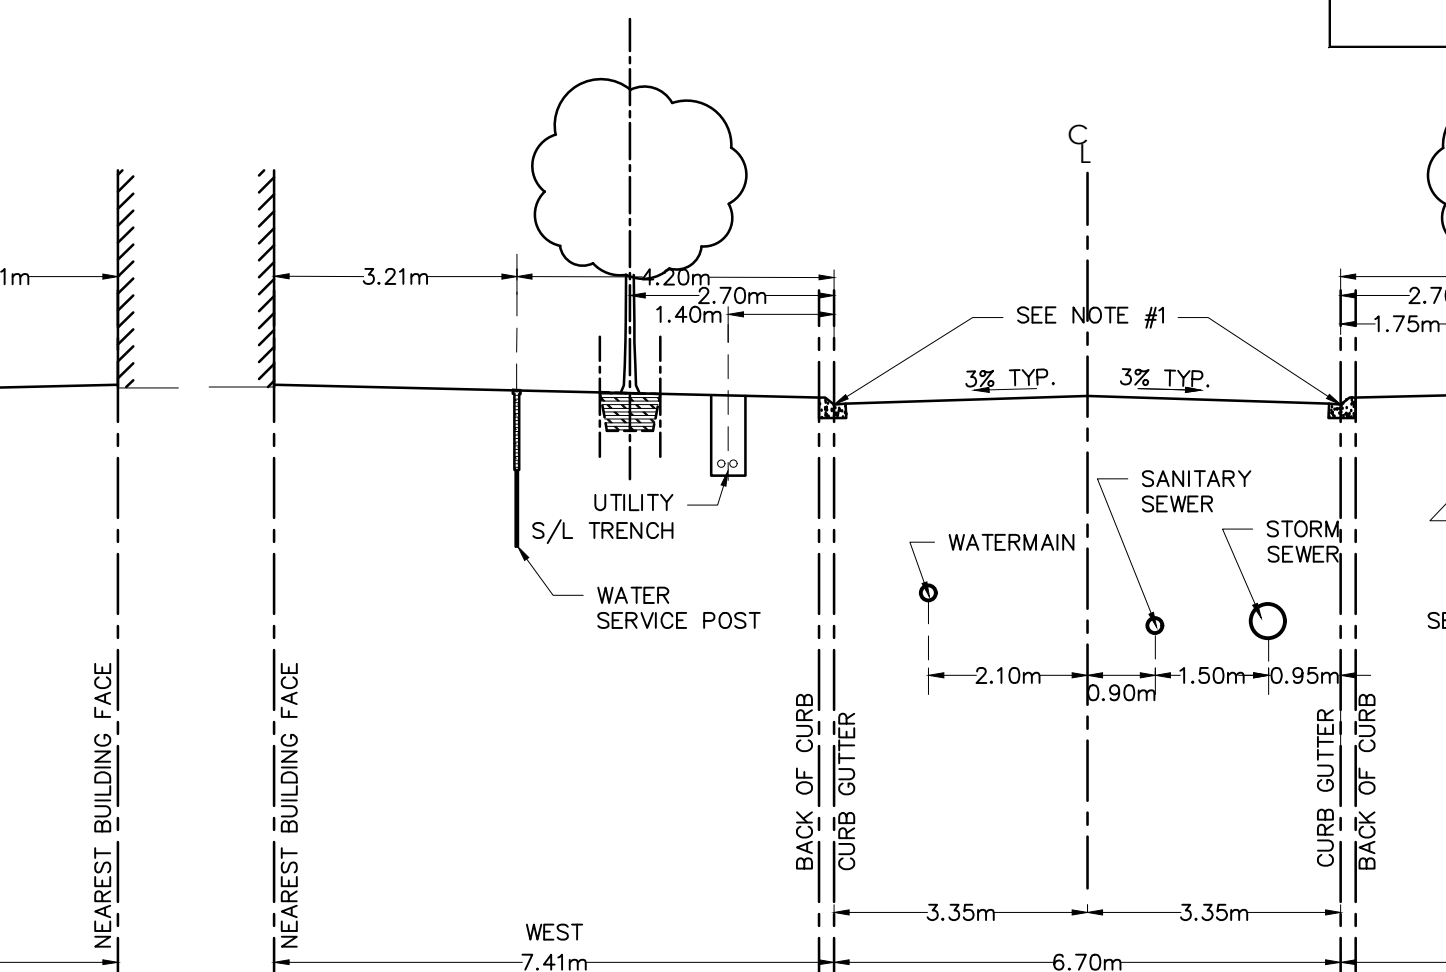

**TYPICAL PRIVATE ACCESS ROAD
STREET #3
SECTION F-F**

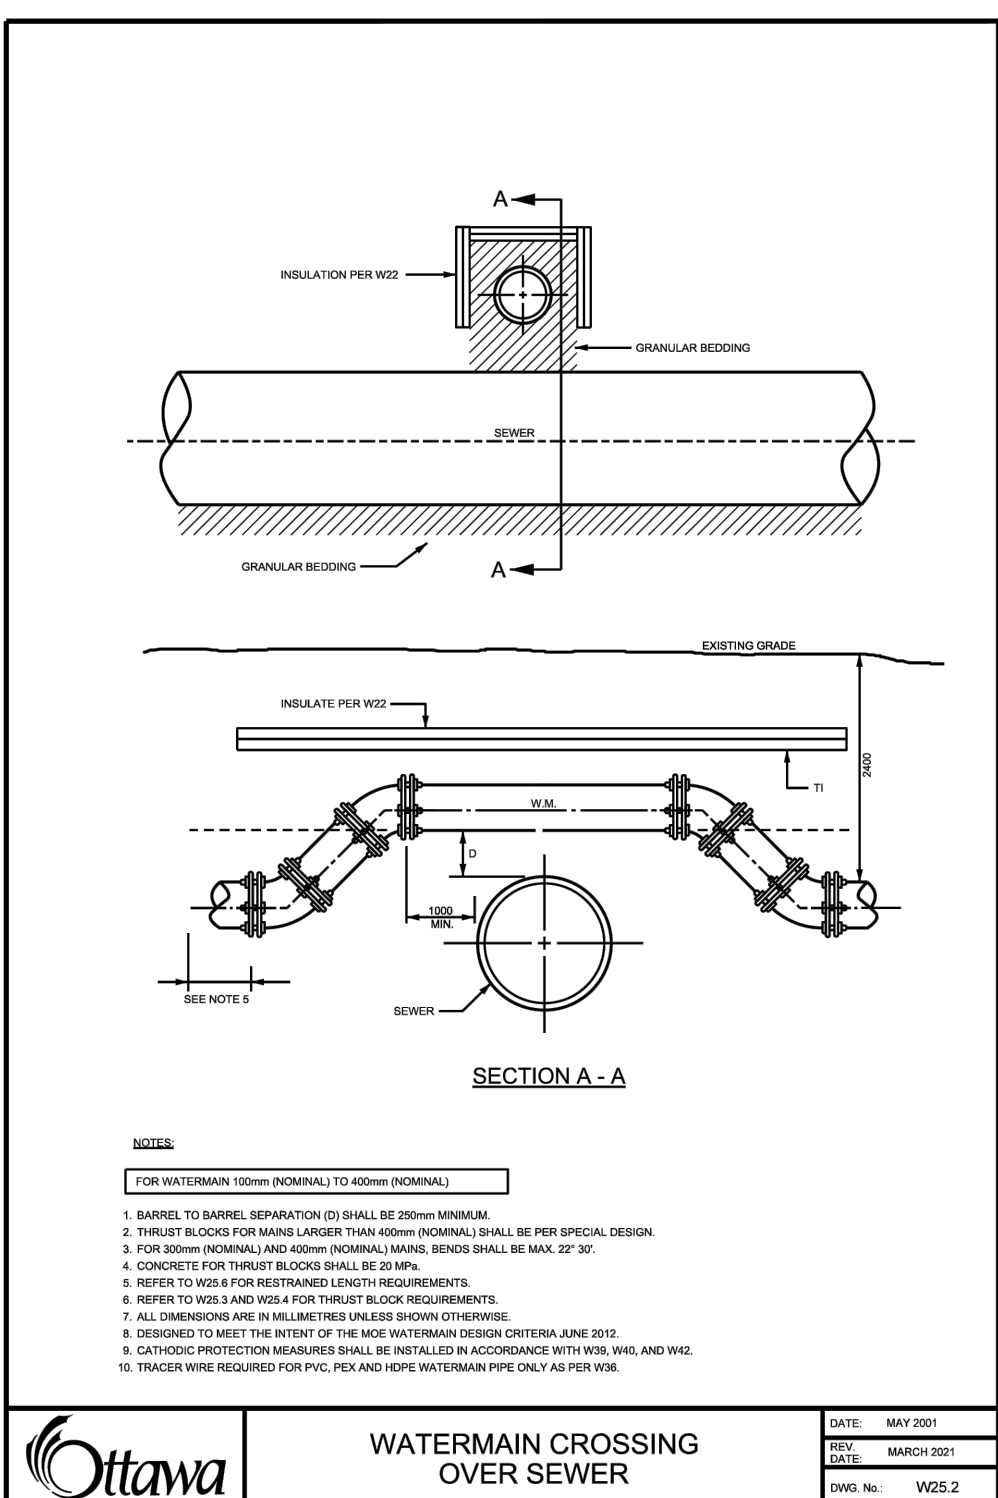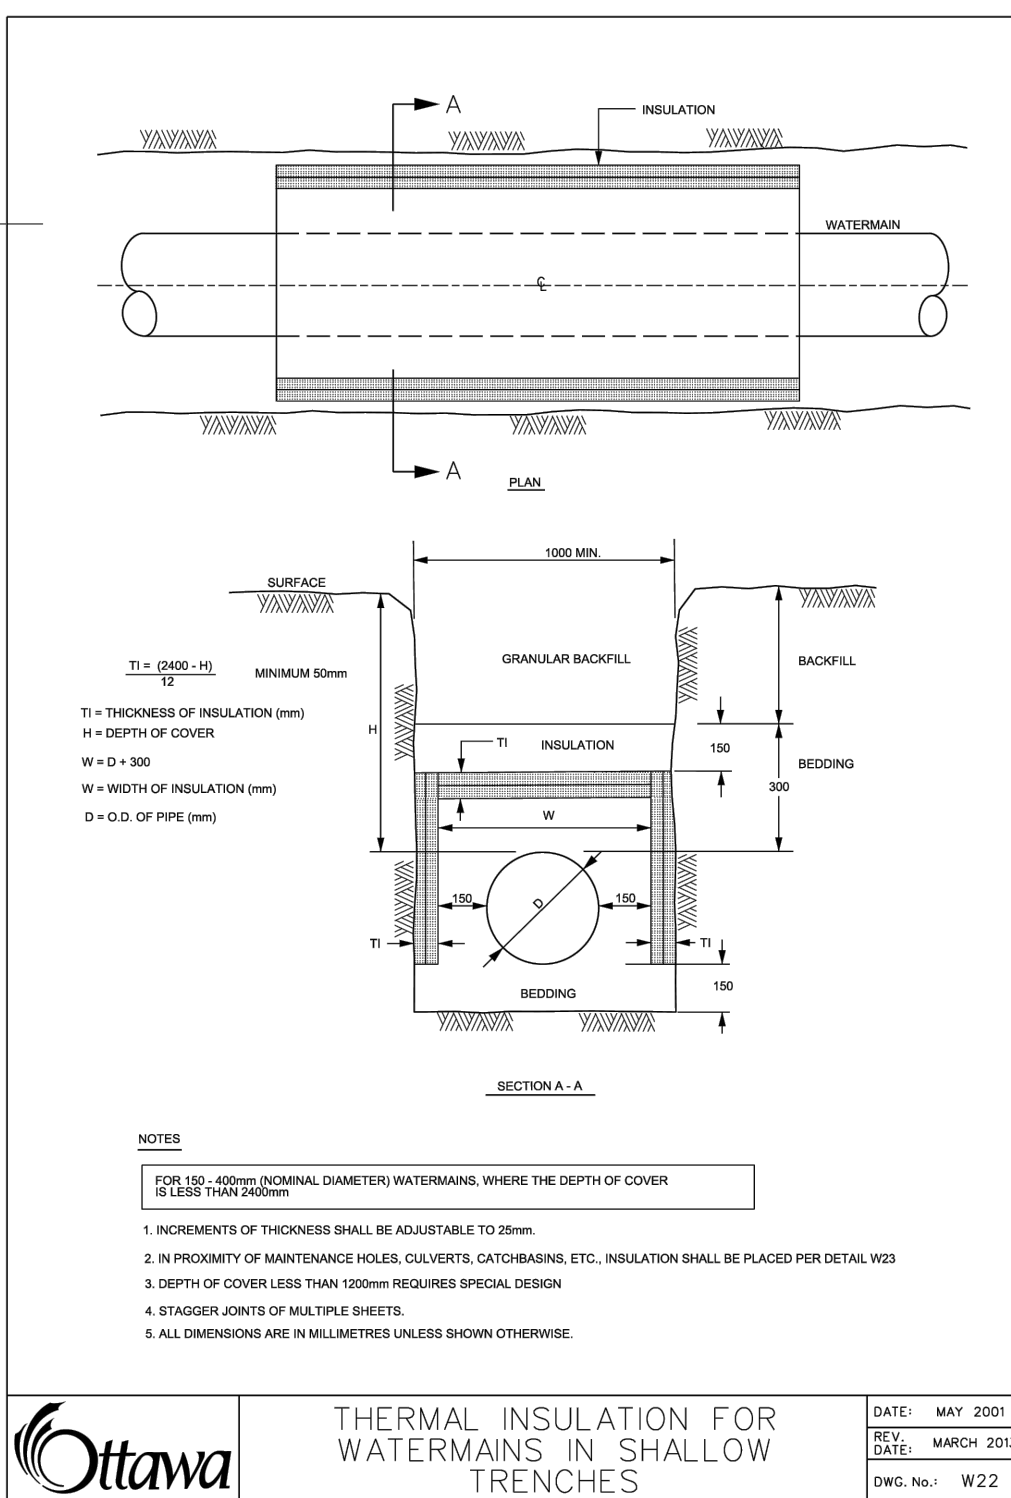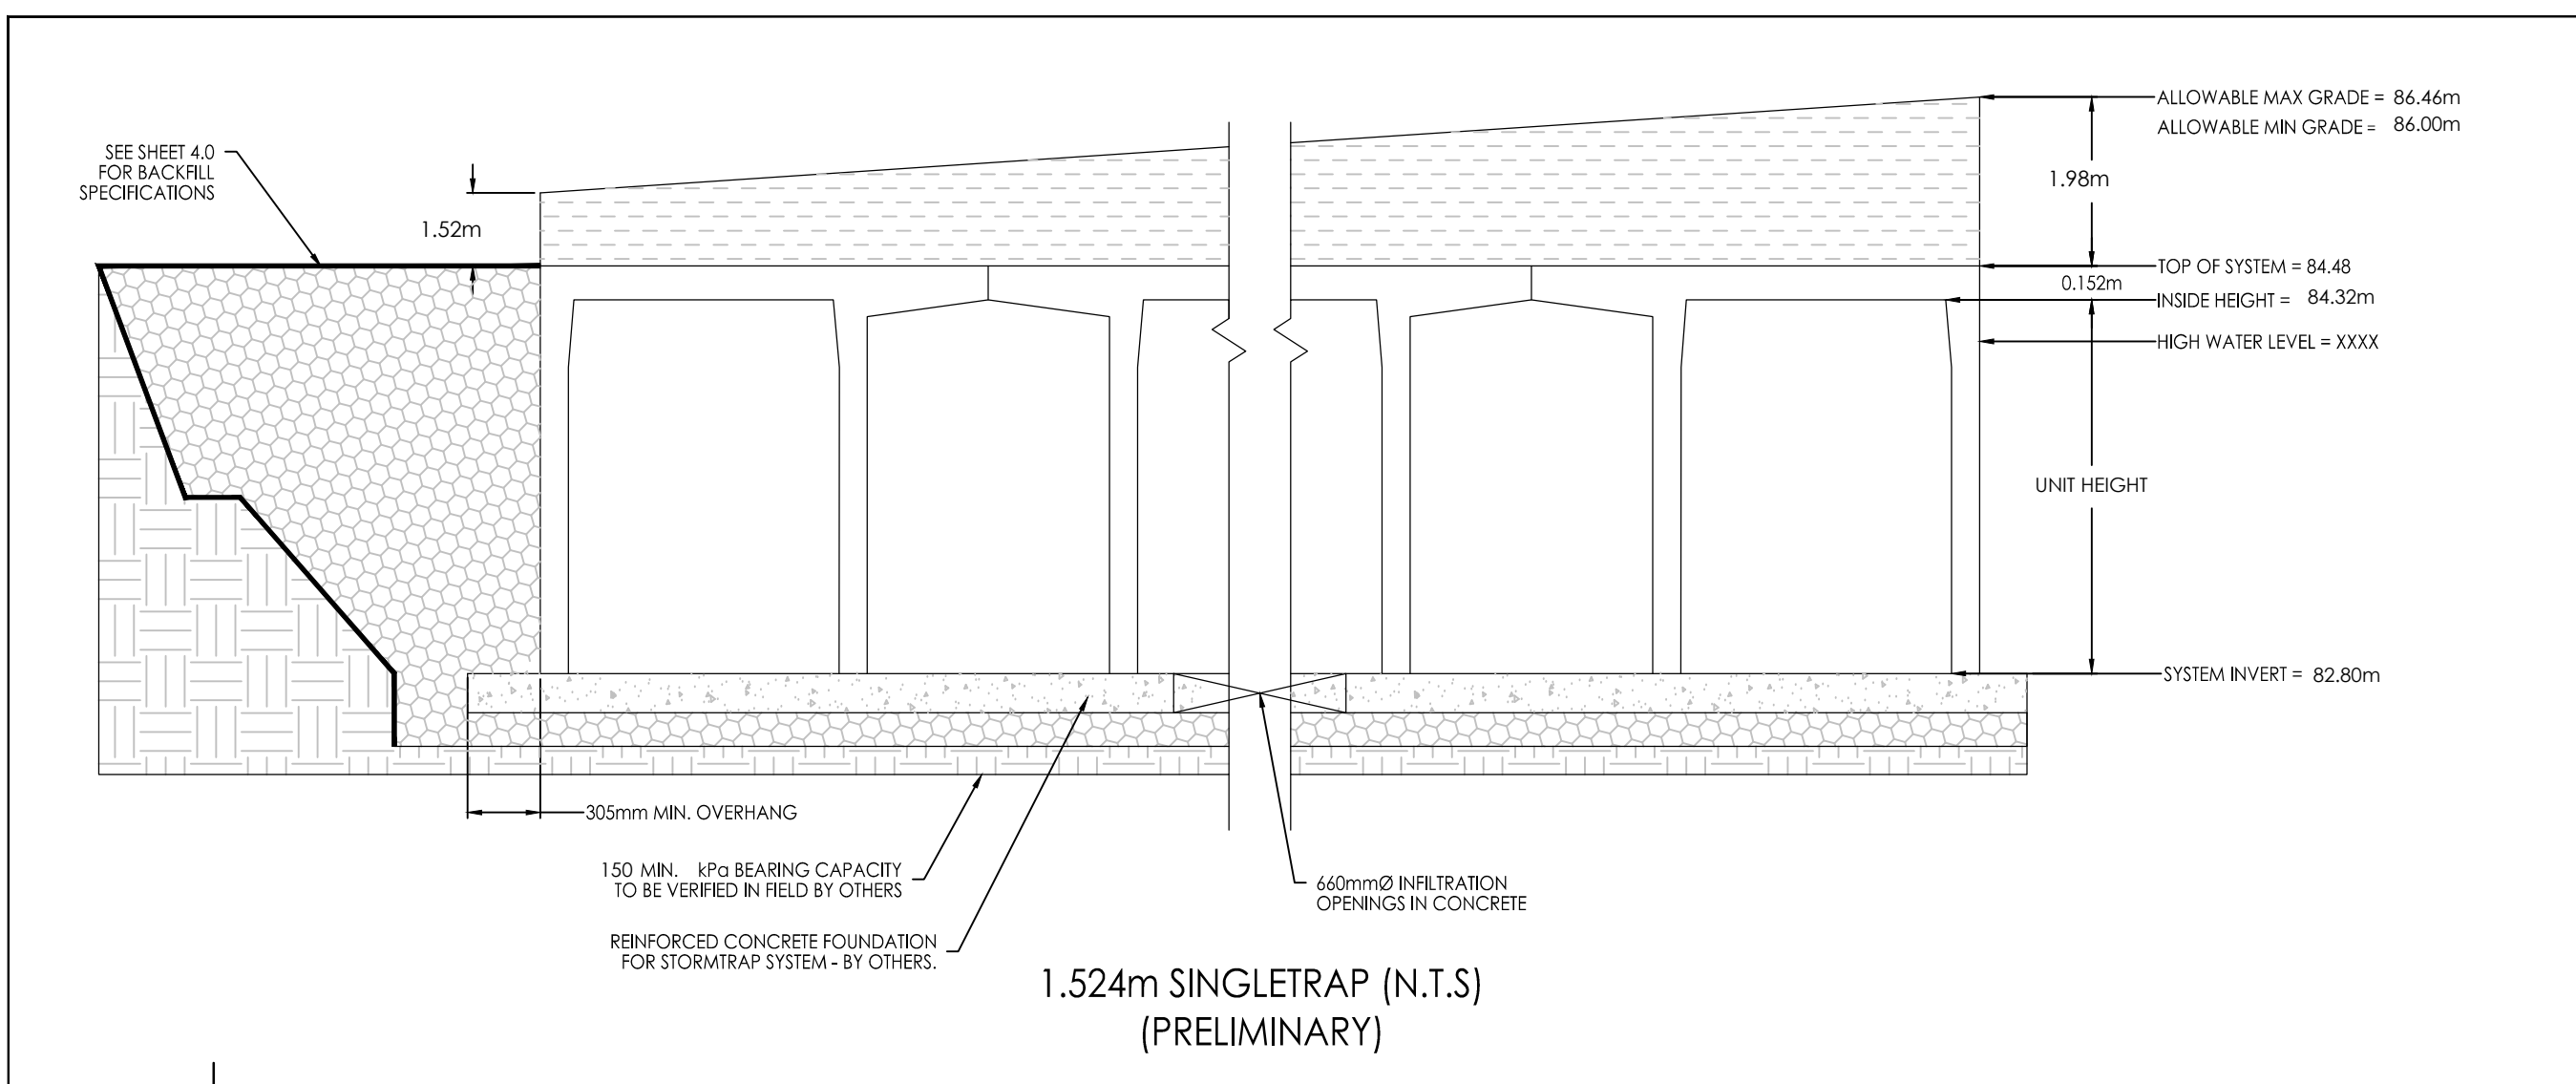

5	ISSUED FOR THIRD SUBMISSION SPA	ZW	PM	26.01.20
4	REVISED W3 CHAMBER	JP	PM	25.11.25
3	ISSUED FOR CITY REVIEW	JP	PM	25.11.03
2	ISSUED FOR CITY REVIEW	JP	PM	25.07.04
1	ISSUED FOR CITY REVIEW	JP	PM	25.04.04

Revision	By	Appd.	YY.MM.DD
----------	----	-------	----------

File Name:	160402127-08	JP	PM	JP	25.03.24
		Dwn.	Chkd.	Dsgn.	YY.MM.DD

Permit-Seal



Client/Project
MATTAMY HOMES

WATERIDGE VILLAGE
BLOCK 105
OTTAWA, ON, CANADA

Title
DETAIL SHEET

Project No.	Scale
160402127	

Drawing No.	Sheet	Revision
-------------	-------	----------