

EAST ELEVATION



WEST ELEVATION

MATERIALS KEY

SCS-1	STEEL CHANNEL SIDING - 1	AW	ALUMINUM WINDOWS
BR-1	BRICK	AB	ARCHITECTURAL BLOCK
SCS-W	CHANNEL SIDING - WOOD FIN	CL	ILLUM. CHANNEL LETTERS
MP-1	PREFINISHED METAL PANEL 1	ILS	ILLUMINATED SIGN
MP-2	PREFINISHED METAL PANEL 2	PF	PREFINISHED ALUM FASCIA



Choice Properties
REIT


4175 Strandherd Retail Plaza
Elevations - CRU 3 - EAST AND WEST

SCALE - 1 : 150

26.2.2



EAST ELEVATION

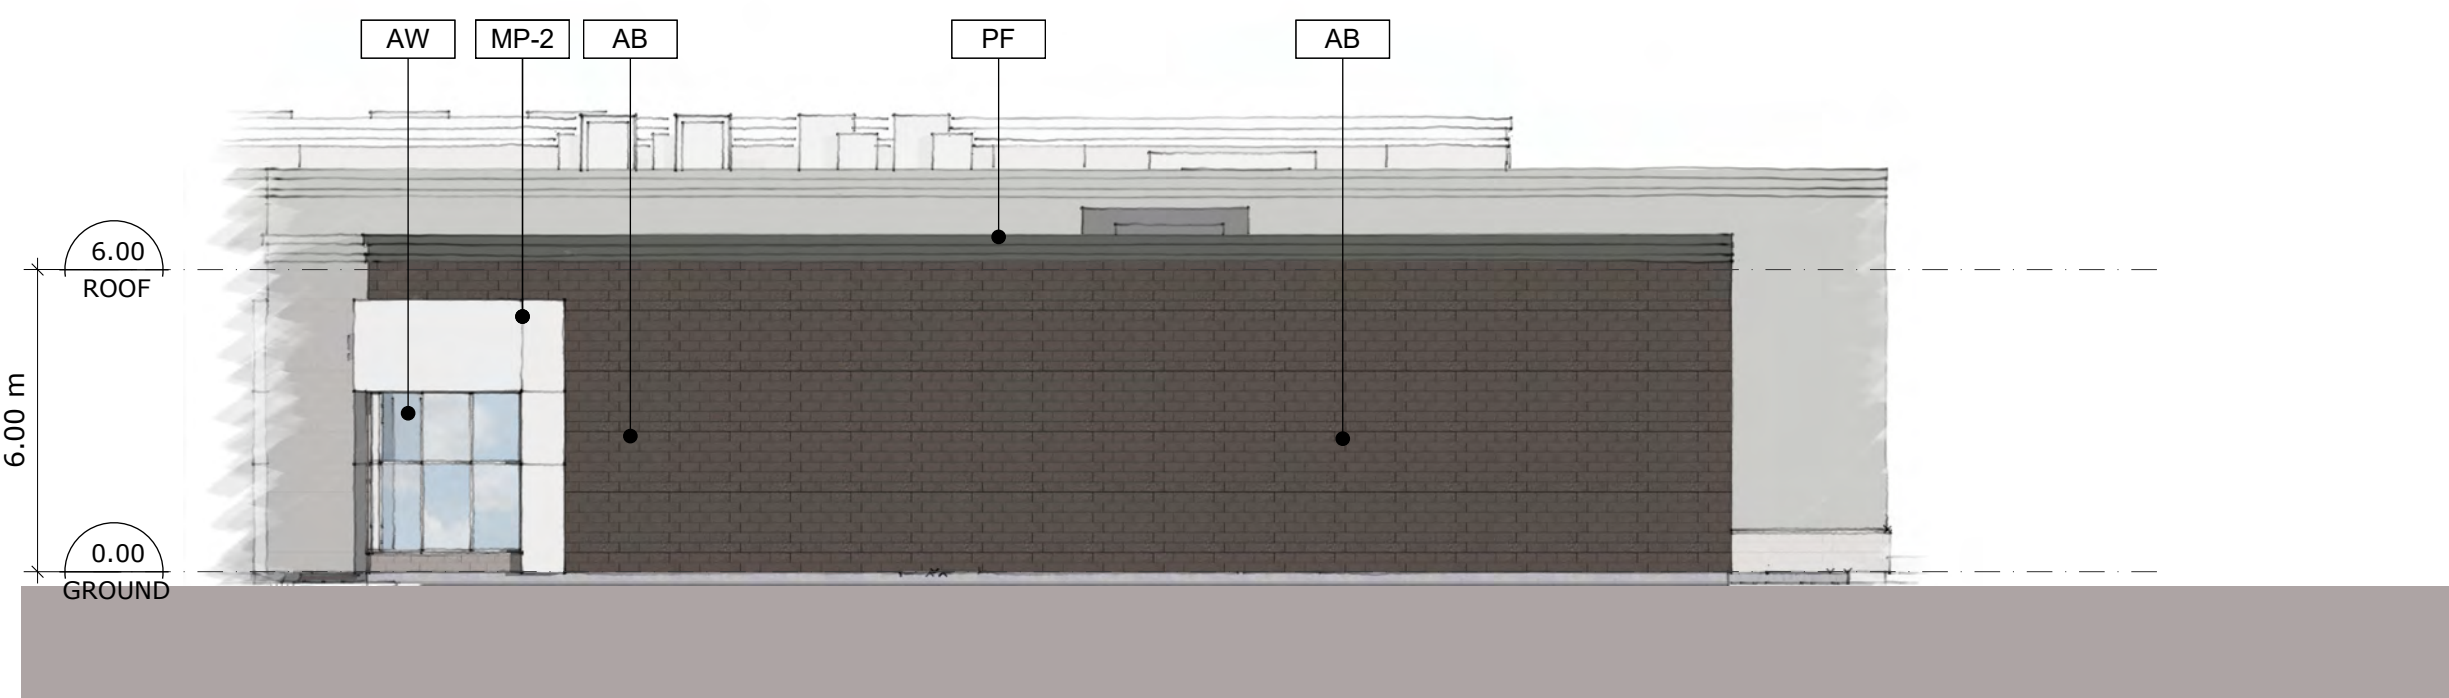


NORTH ELEVATION

MATERIALS KEY

SCS-1	STEEL CHANNEL SIDING - 1
BR-1	BRICK
SCS-W	CHANNEL SIDING - WOOD FIN
MP-1	PREFINISHED METAL PANEL 1
MP-2	PREFINISHED METAL PANEL 2
AW	ALUMINUM WINDOWS
AB	ARCHITECTURAL BLOCK
CL	ILLUM. CHANNEL LETTERS
ILS	ILLUMINATED SIGN
PF	PREFINISHED ALUM FASCIA



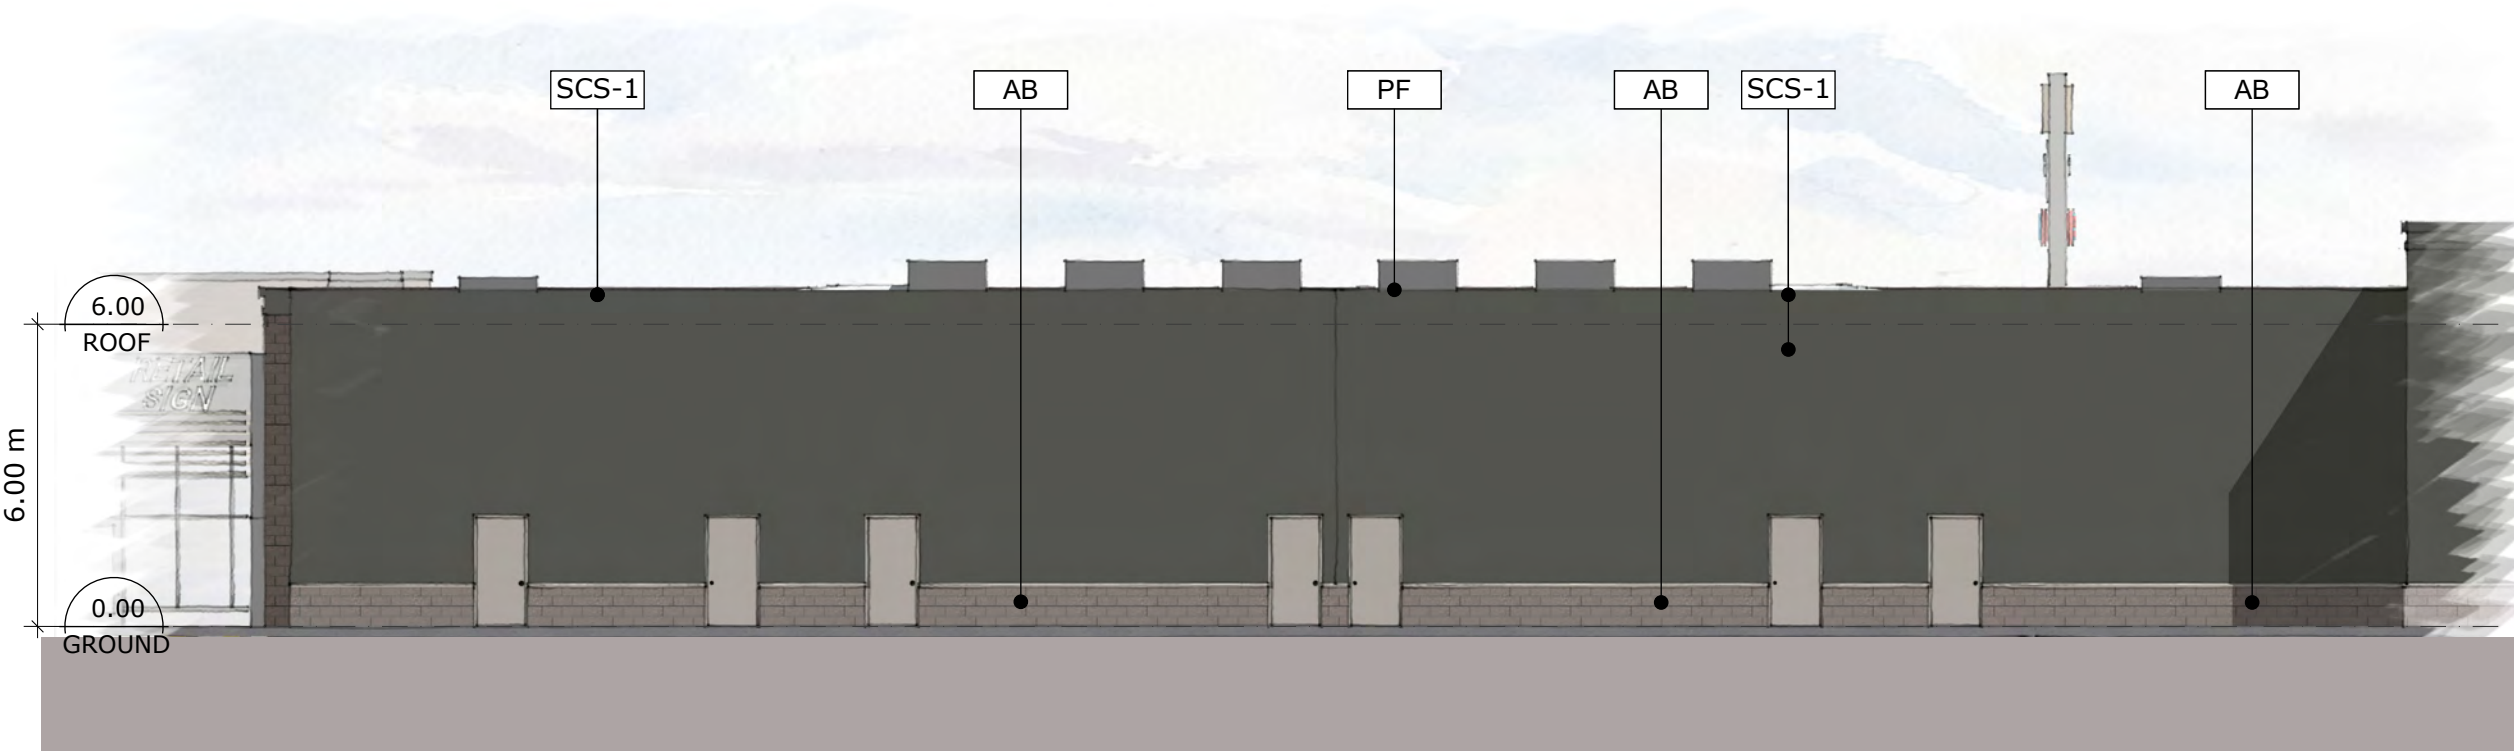

MATERIALS KEY

SCS-1	STEEL CHANNEL SIDING - 1
BR-1	BRICK
SCS-W	CHANNEL SIDING - WOOD FIN
MP-1	PREFINISHED METAL PANEL 1
MP-2	PREFINISHED METAL PANEL 2
AW	ALUMINUM WINDOWS
AB	ARCHITECTURAL BLOCK
CL	ILLUM. CHANNEL LETTERS
ILS	ILLUMINATED SIGN
PF	PREFINISHED ALUM FASCIA

CRU 4 - WEST ELEVATION




CRU 5 - SOUTH



CRU 5 - NORTH



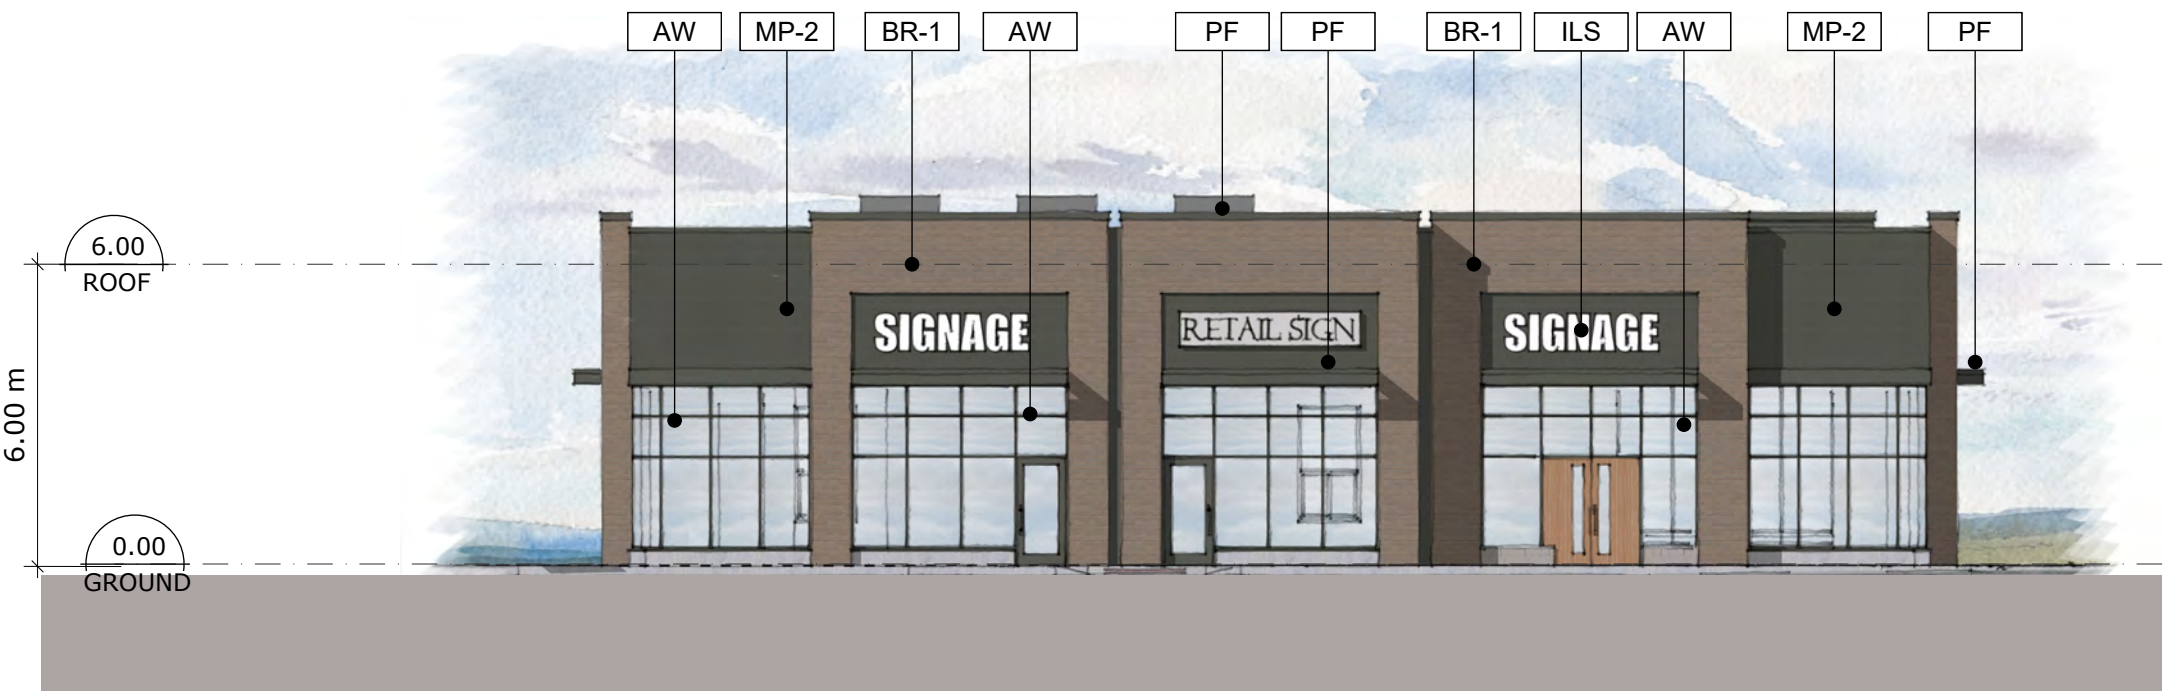

CRU 5 - EAST ELEVATION

MATERIALS KEY

SCS-1	STEEL CHANNEL SIDING - 1
BR-1	BRICK
SCS-W	CHANNEL SIDING - WOOD FIN
MP-1	PREFINISHED METAL PANEL 1
MP-2	PREFINISHED METAL PANEL 2
AW	ALUMINUM WINDOWS
AB	ARCHITECTURAL BLOCK
CL	ILLUM. CHANNEL LETTERS
ILS	ILLUMINIATED SIGN
PF	PREFINISHED ALUM FASCIA



CRU 5 - WEST ELEVATION



Choice Properties
REIT

4175 Strandherd Retail Plaza
Elevations - CRU 5 - EAST AND WEST

SCALE - 1 : 150
26.2.2



MATERIALS KEY

SCS-1	STEEL CHANNEL SIDING - 1
BR-1	BRICK
SCS-W	CHANNEL SIDING - WOOD FIN
MP-1	PREFINISHED METAL PANEL 1
MP-2	PREFINISHED METAL PANEL 2
AW	ALUMINUM WINDOWS
AB	ARCHITECTURAL BLOCK
CL	ILLUM. CHANNEL LETTERS
ILS	ILLUMINATED SIGN
PF	PREFINISHED ALUM FASCIA

CRU 6 - SOUTH ELEVATION (WEST HALF)




CRU 6 - SOUTH ELEVATION (EAST HALF)



CRU 6 - WEST ELEVATION




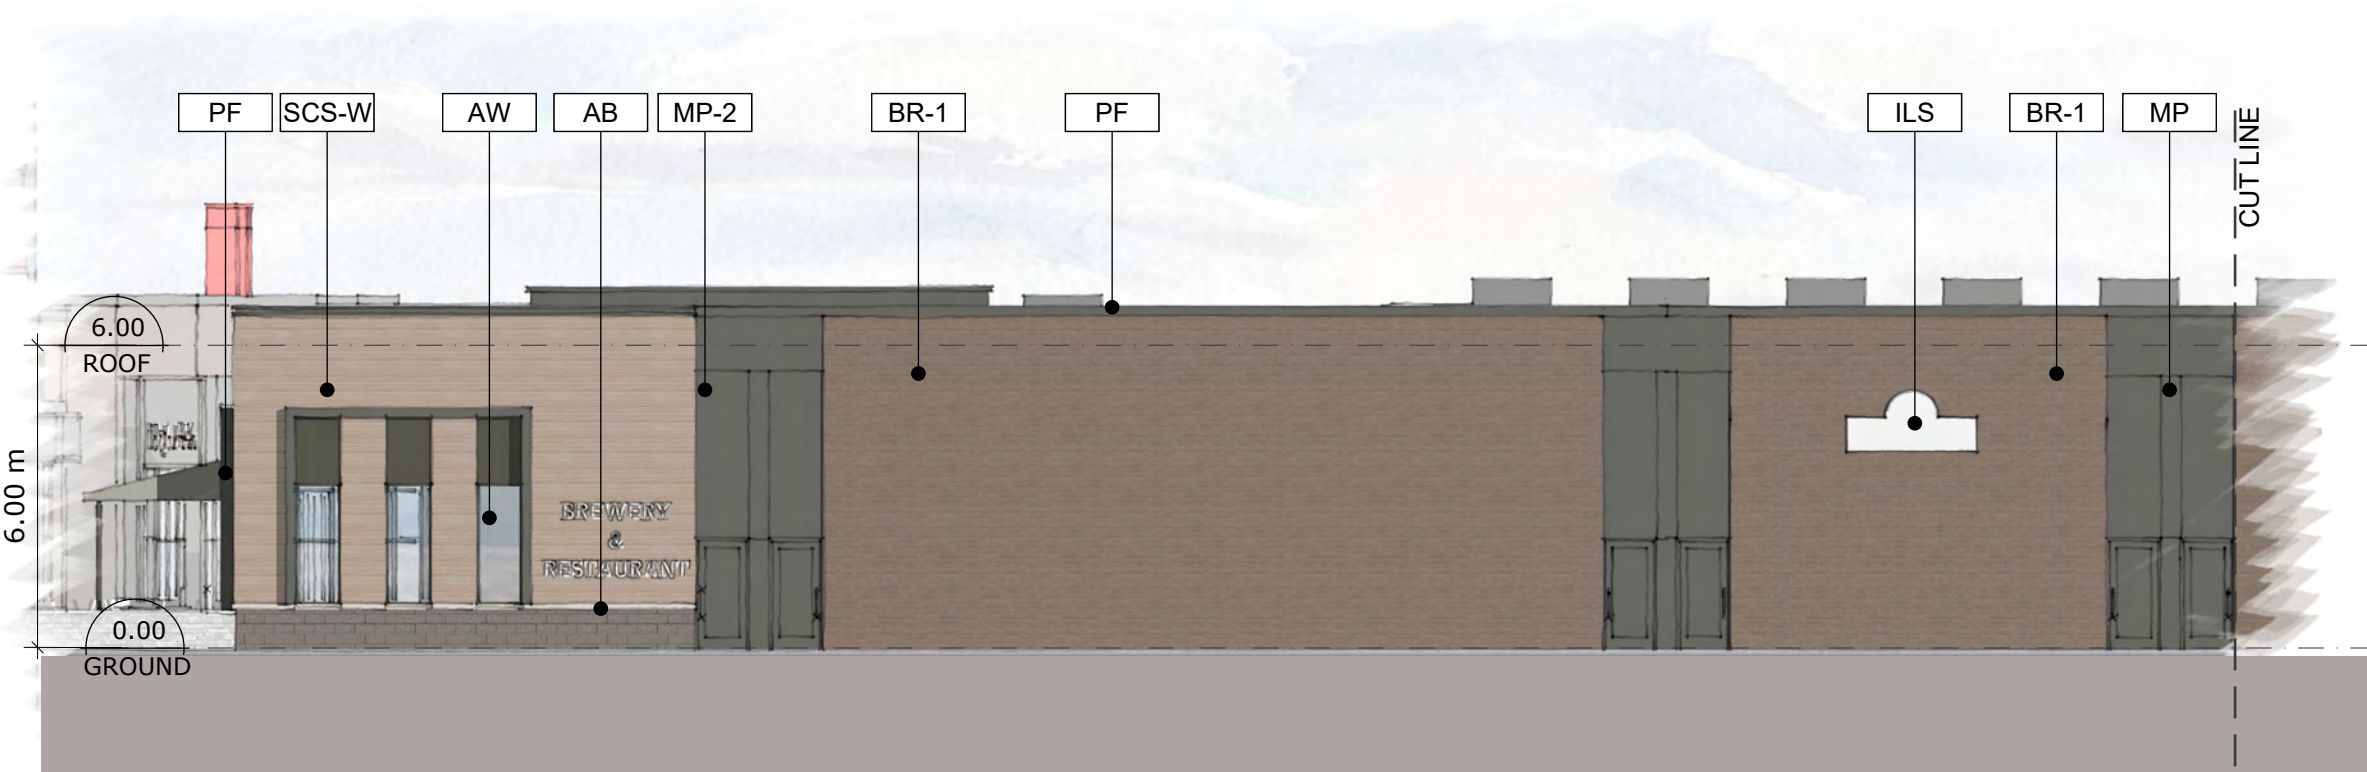

MATERIALS KEY

SCS-1	STEEL CHANNEL SIDING - 1
BR-1	BRICK
SCS-W	CHANNEL SIDING - WOOD FIN
MP-1	PREFINISHED METAL PANEL 1
MP-2	PREFINISHED METAL PANEL 2
AW	ALUMINUM WINDOWS
AB	ARCHITECTURAL BLOCK
CL	ILLUM. CHANNEL LETTERS
ILS	ILLUMINATED SIGN
PF	PREFINISHED ALUM FASCIA

CRU 6 - NORTH ELEVATION (EAST HALF)

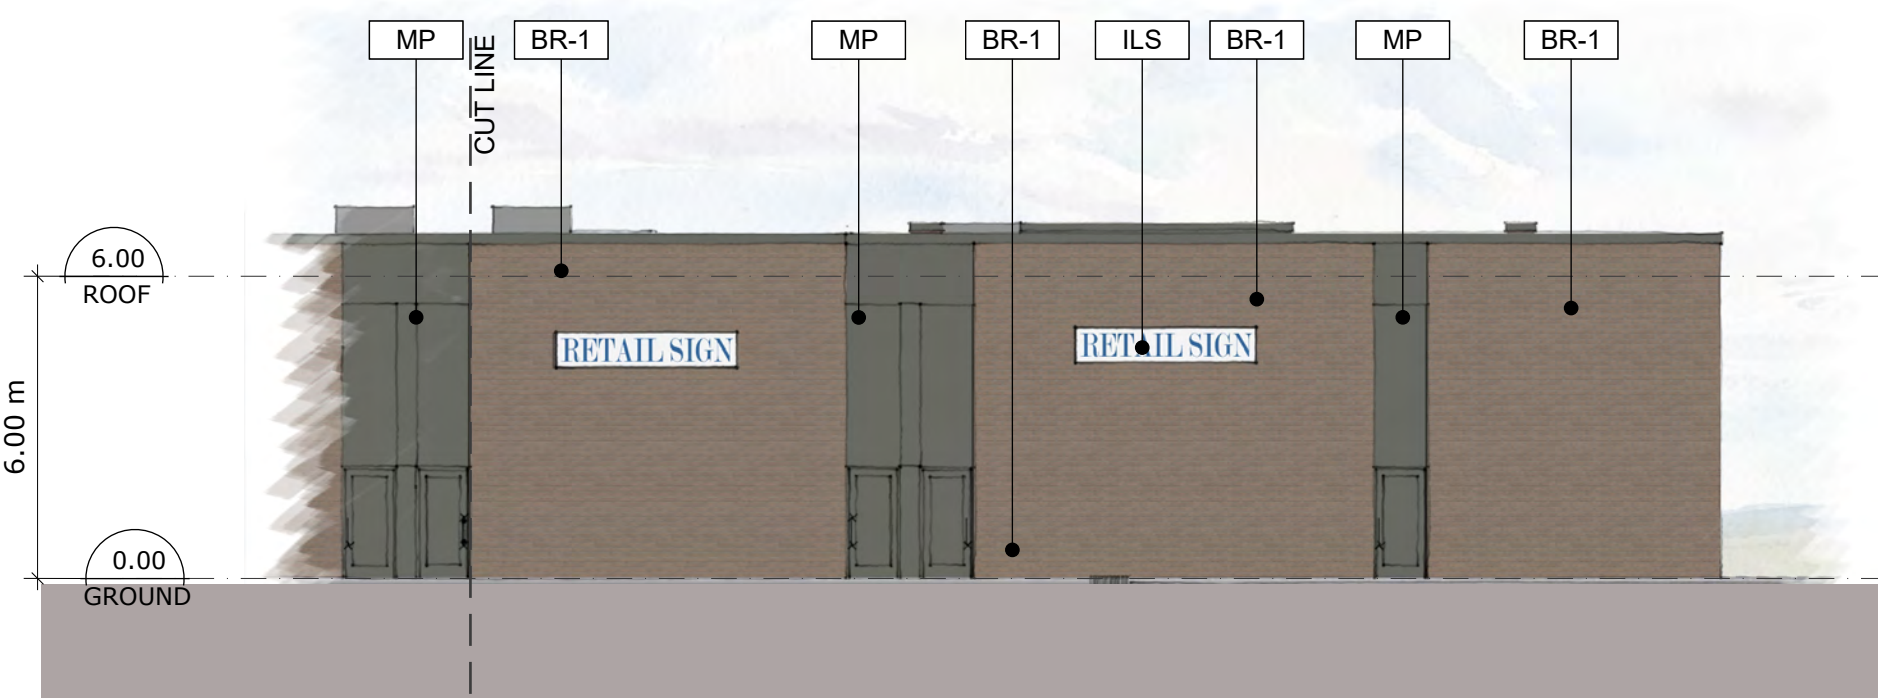

CRU 6 - NORTH ELEVATION (WEST HALF)



CRU 6 - EAST ELEVATION





CRU 7 - WEST ELEVATION



CRU 7 - NORTH ELEVATION

MATERIALS KEY


SCS-1	STEEL CHANNEL SIDING - 1
BR-1	BRICK
SCS-W	CHANNEL SIDING - WOOD FIN
MP-1	PREFINISHED METAL PANEL 1
MP-2	PREFINISHED METAL PANEL 2
AW	ALUMINUM WINDOWS
AB	ARCHITECTURAL BLOCK
CL	ILLUM. CHANNEL LETTERS
ILS	ILLUMINATED SIGN
PF	PREFINISHED ALUM FASCIA



Choice Properties
REIT

4175 Strandherd Retail Plaza
Elevations - CRU 7 - WEST AND NORTH

SCALE - 1 : 150
26.2.2

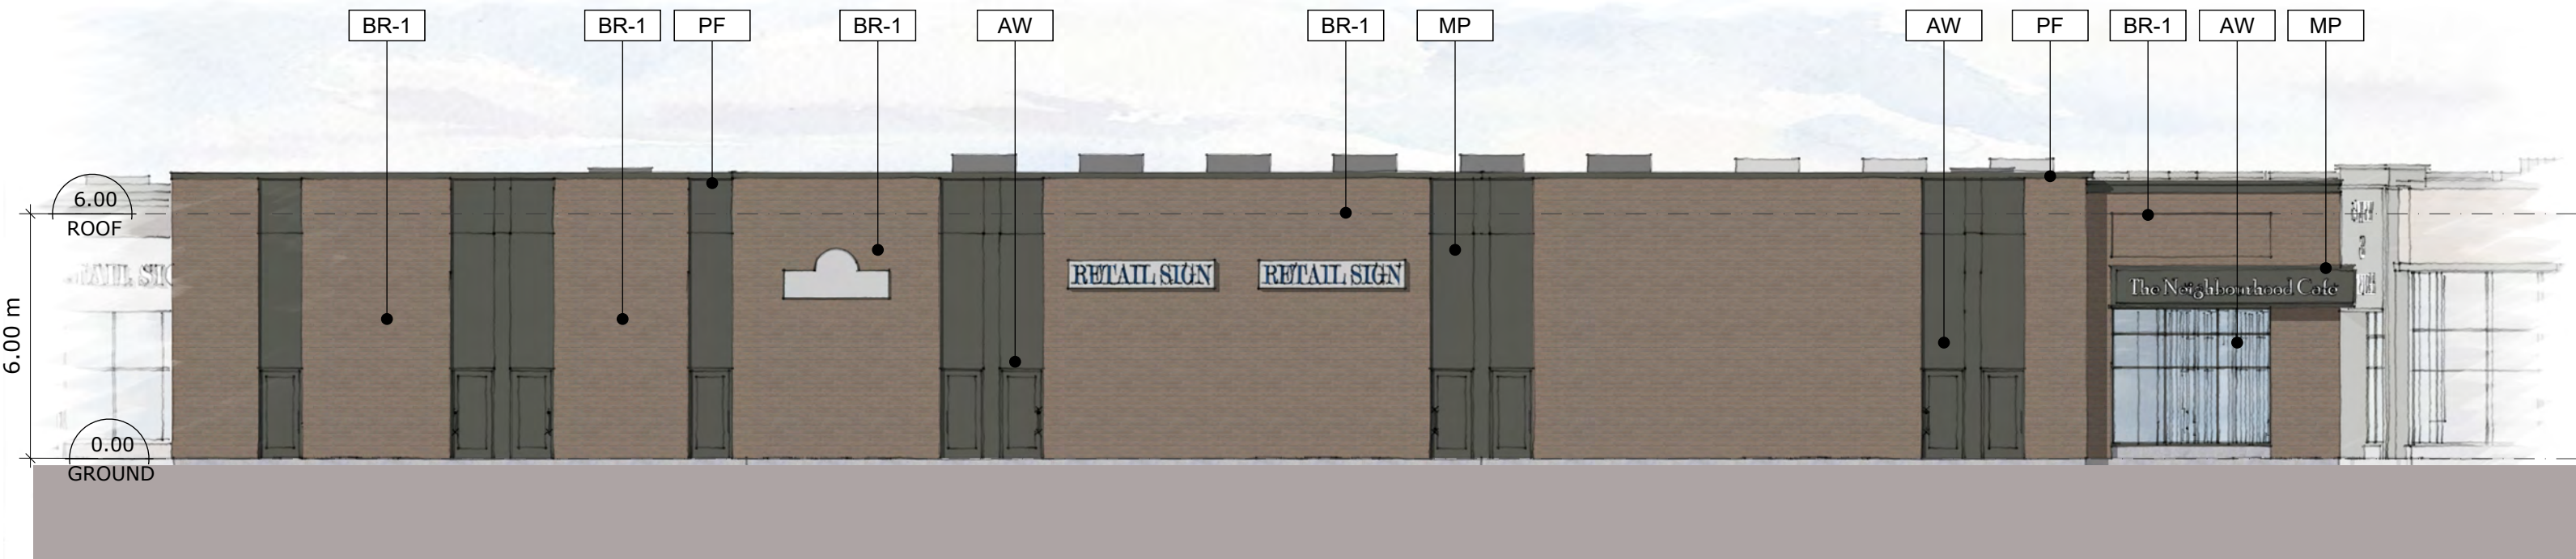

CRU 7 - EAST ELEVATION



CRU 7 - SOUTH ELEVATION

MATERIALS KEY

SCS-1	STEEL CHANNEL SIDING - 1
BR-1	BRICK
SCS-W	CHANNEL SIDING - WOOD FIN
MP-1	PREFINISHED METAL PANEL 1
MP-2	PREFINISHED METAL PANEL 2
AW	ALUMINUM WINDOWS
AB	ARCHITECTURAL BLOCK
CL	ILLUM. CHANNEL LETTERS
ILS	ILLUMINATED SIGN
PF	PREFINISHED ALUM FASCIA




Choice Properties
REIT

4175 Strandherd Retail Plaza
Elevations - CRU 7 - EAST AND SOUTH


SCALE - 1 : 150
26.2.2



CRU 8 - WEST ELEVATION

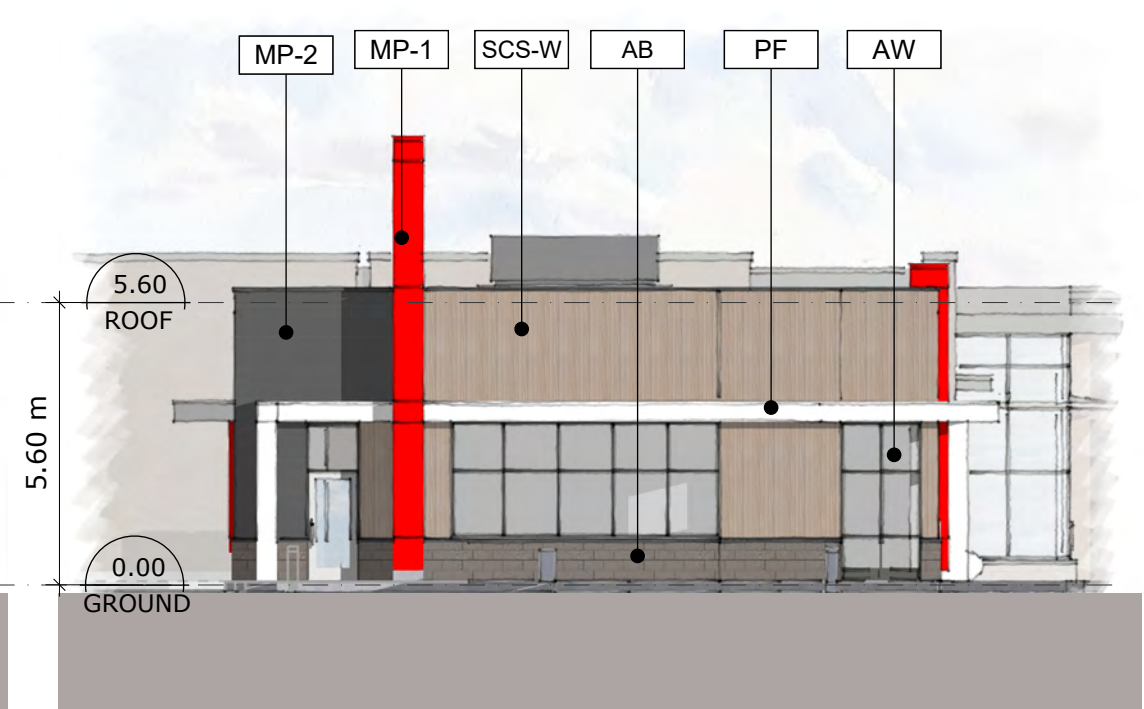

CRU 8 - NORTH ELEVATION

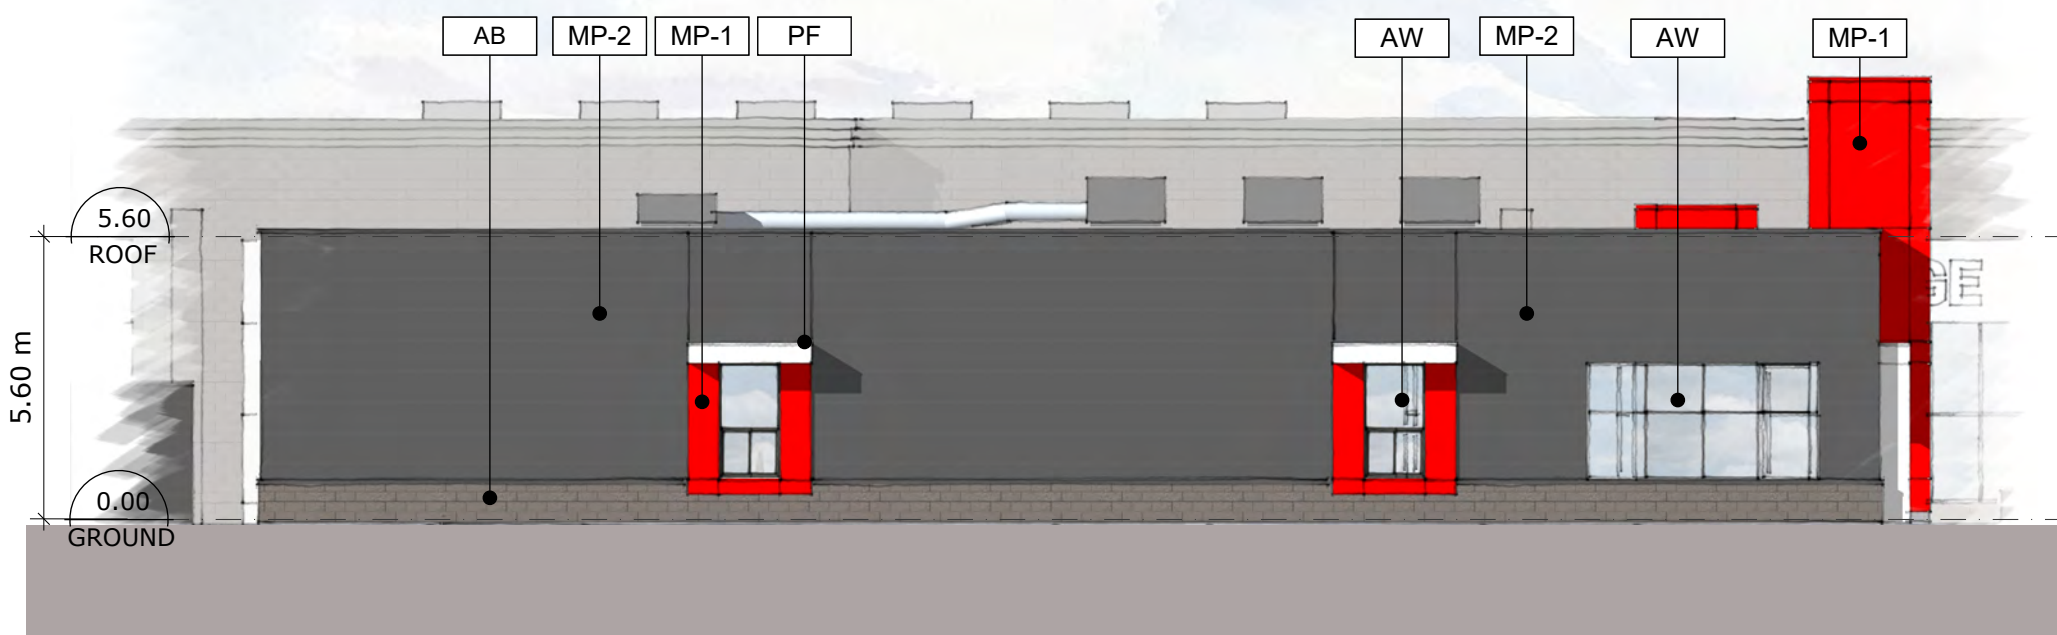

CRU 8 - EAST ELEVATION



CRU 8 - SOUTH ELEVATION

MATERIALS KEY

SCS-1	STEEL CHANNEL SIDING - 1	AW	ALUMINUM WINDOWS
BR-1	BRICK	AB	ARCHITECTURAL BLOCK
SCS-W	CHANNEL SIDING - WOOD FIN	CL	ILLUM. CHANNEL LETTERS
MP-1	PREFINISHED METAL PANEL 1	ILS	ILLUMINATED SIGN
MP-2	PREFINISHED METAL PANEL 2	PF	PREFINISHED ALUM FASCIA



Choice Properties
REIT

4175 Strandherd Retail Plaza
Elevations - CRU 8

SCALE - 1 : 150

26.2.2



CRU 9 - WEST ELEVATION



CRU 9 - NORTH ELEVATION



CRU 9 - EAST ELEVATION



CRU 9 - SOUTH ELEVATION


MATERIALS KEY

SCS-1	STEEL CHANNEL SIDING - 1	AW	ALUMINUM WINDOWS
BR-1	BRICK	AB	ARCHITECTURAL BLOCK
SCS-W	CHANNEL SIDING - WOOD FIN	CL	ILLUM. CHANNEL LETTERS
MP-1	PREFINISHED METAL PANEL 1	ILS	ILLUMINATED SIGN
MP-2	PREFINISHED METAL PANEL 2	PF	PREFINISHED ALUM FASCIA






CRU 10 - WEST ELEVATION

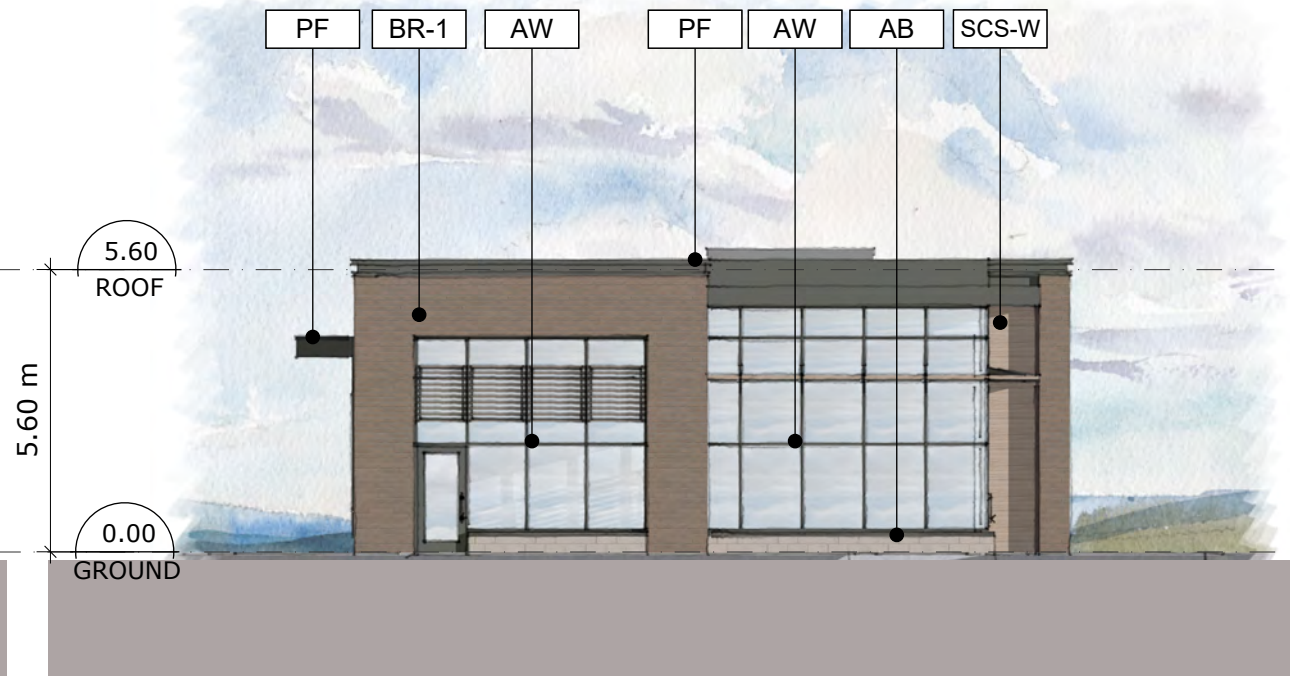

CRU 10 - NORTH ELEVATION



CRU 10 - EAST ELEVATION

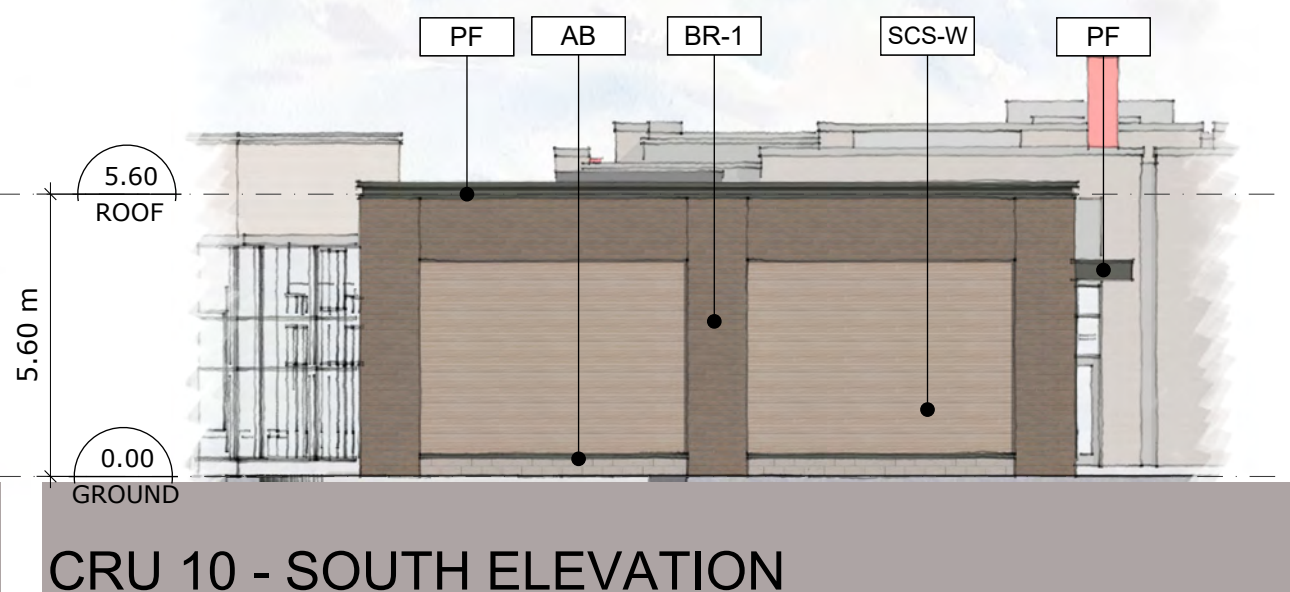

CRU 10 - SOUTH ELEVATION

MATERIALS KEY

SCS-1	STEEL CHANNEL SIDING - 1	AW	ALUMINUM WINDOWS
BR-1	BRICK	AB	ARCHITECTURAL BLOCK
SCS-W	CHANNEL SIDING - WOOD FIN	CL	ILLUM. CHANNEL LETTERS
MP-1	PREFINISHED METAL PANEL 1	ILS	ILLUMINATED SIGN
MP-2	PREFINISHED METAL PANEL 2	PF	PREFINISHED ALUM FASCIA



Choice Properties
REIT

4175 Strandherd Retail Plaza
Elevations - CRU 10

SCALE - 1 : 150
26.2.2