



EMD - BATIMO

LIB ORLEANS

OTTAWA - ELEVATIONS + VIEWS

FEBRUARY 05TH 2026 | 13521

NEUF 

FOTENN

emo batimo

5

VIEWS

PEDESTRIAN VIEW 1



PEDESTRIAN VIEW 2




6

ELEVATIONS AND MATERIALITY

SOUTH ELEVATION

1:400

- A** Brick Terra
- B** Precast Concrete Panels White
- C** Precast Concrete Panels Grey
- D** Metallic Panel Anthracite
- E** Metallic Panel White
- F** Glass Railing White
- G** Windows Anthracite framework

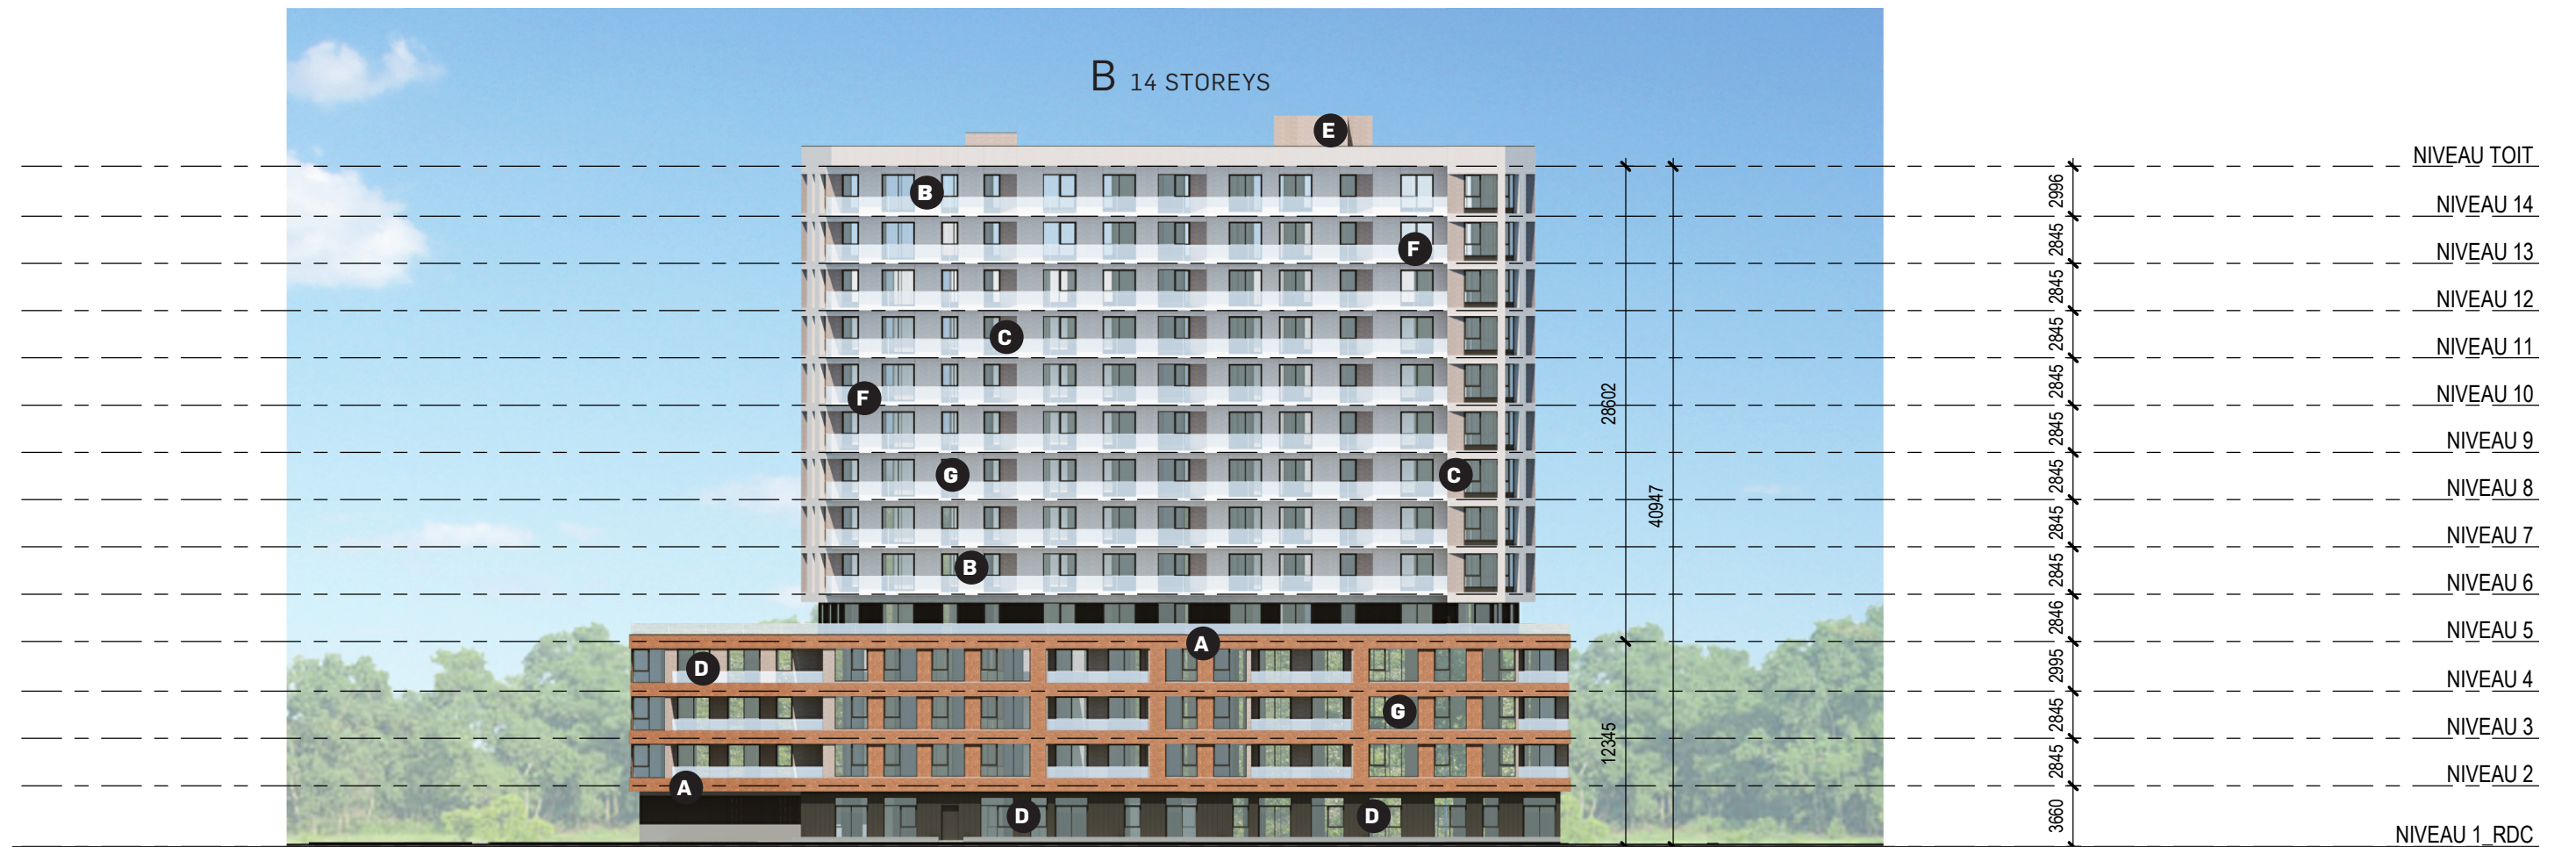


Elevations & Materiality

EAST ELEVATION

VIEW FROM
FAMILLE-COTÉ AV.

1:400

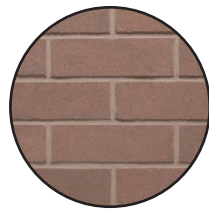


A Brick
Terra




B Precast
Concrete
Panels
White




C Precast
Concrete
Panels
Grey

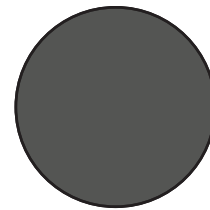


D Metallic
Panel
Anthracite

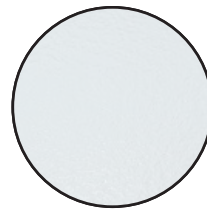

E Metallic
Panel
White

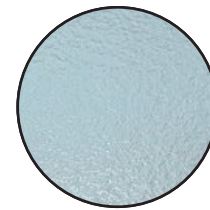

F Glass
Railing
White

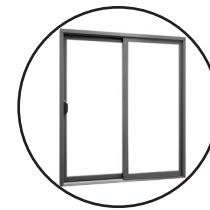


G Windows
Anthracite
framework



NORTH ELEVATION

VIEW FROM
JEANNE-D'ARC BD.

1:400

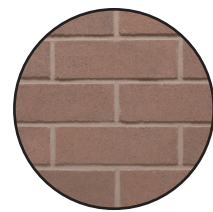


A Brick
Terra




B Precast
Concrete
Panels
White




C Precast
Concrete
Panels
Grey

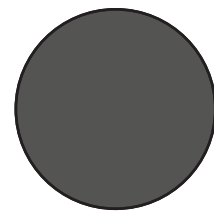


D Metallic
Panel
Anthracite

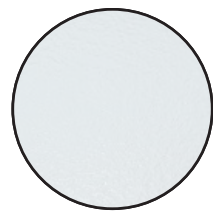

E Metallic
Panel
White

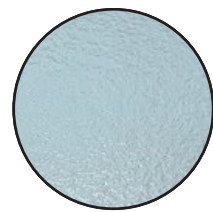

F Glass
Railing
White

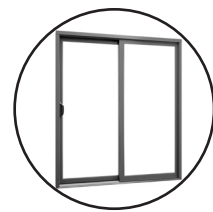



G Windows
Anthracite
framework




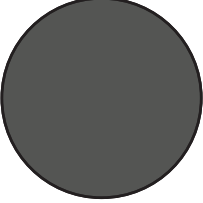
INTERIOR NORTH ELEVATION


1:400

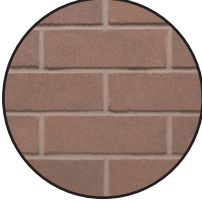
- 


A Brick
Terra
- 

B Precast
Concrete
Panels
White
- 


C Precast
Concrete
Panels
Grey
- 

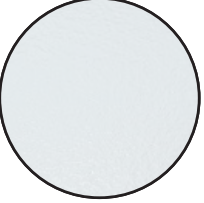D Metallic
Panel
Anthracite
- 

E Metallic
Panel
White
- 

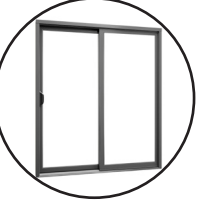F Glass
Railing
White
- 

G Windows
Anthracite
framework

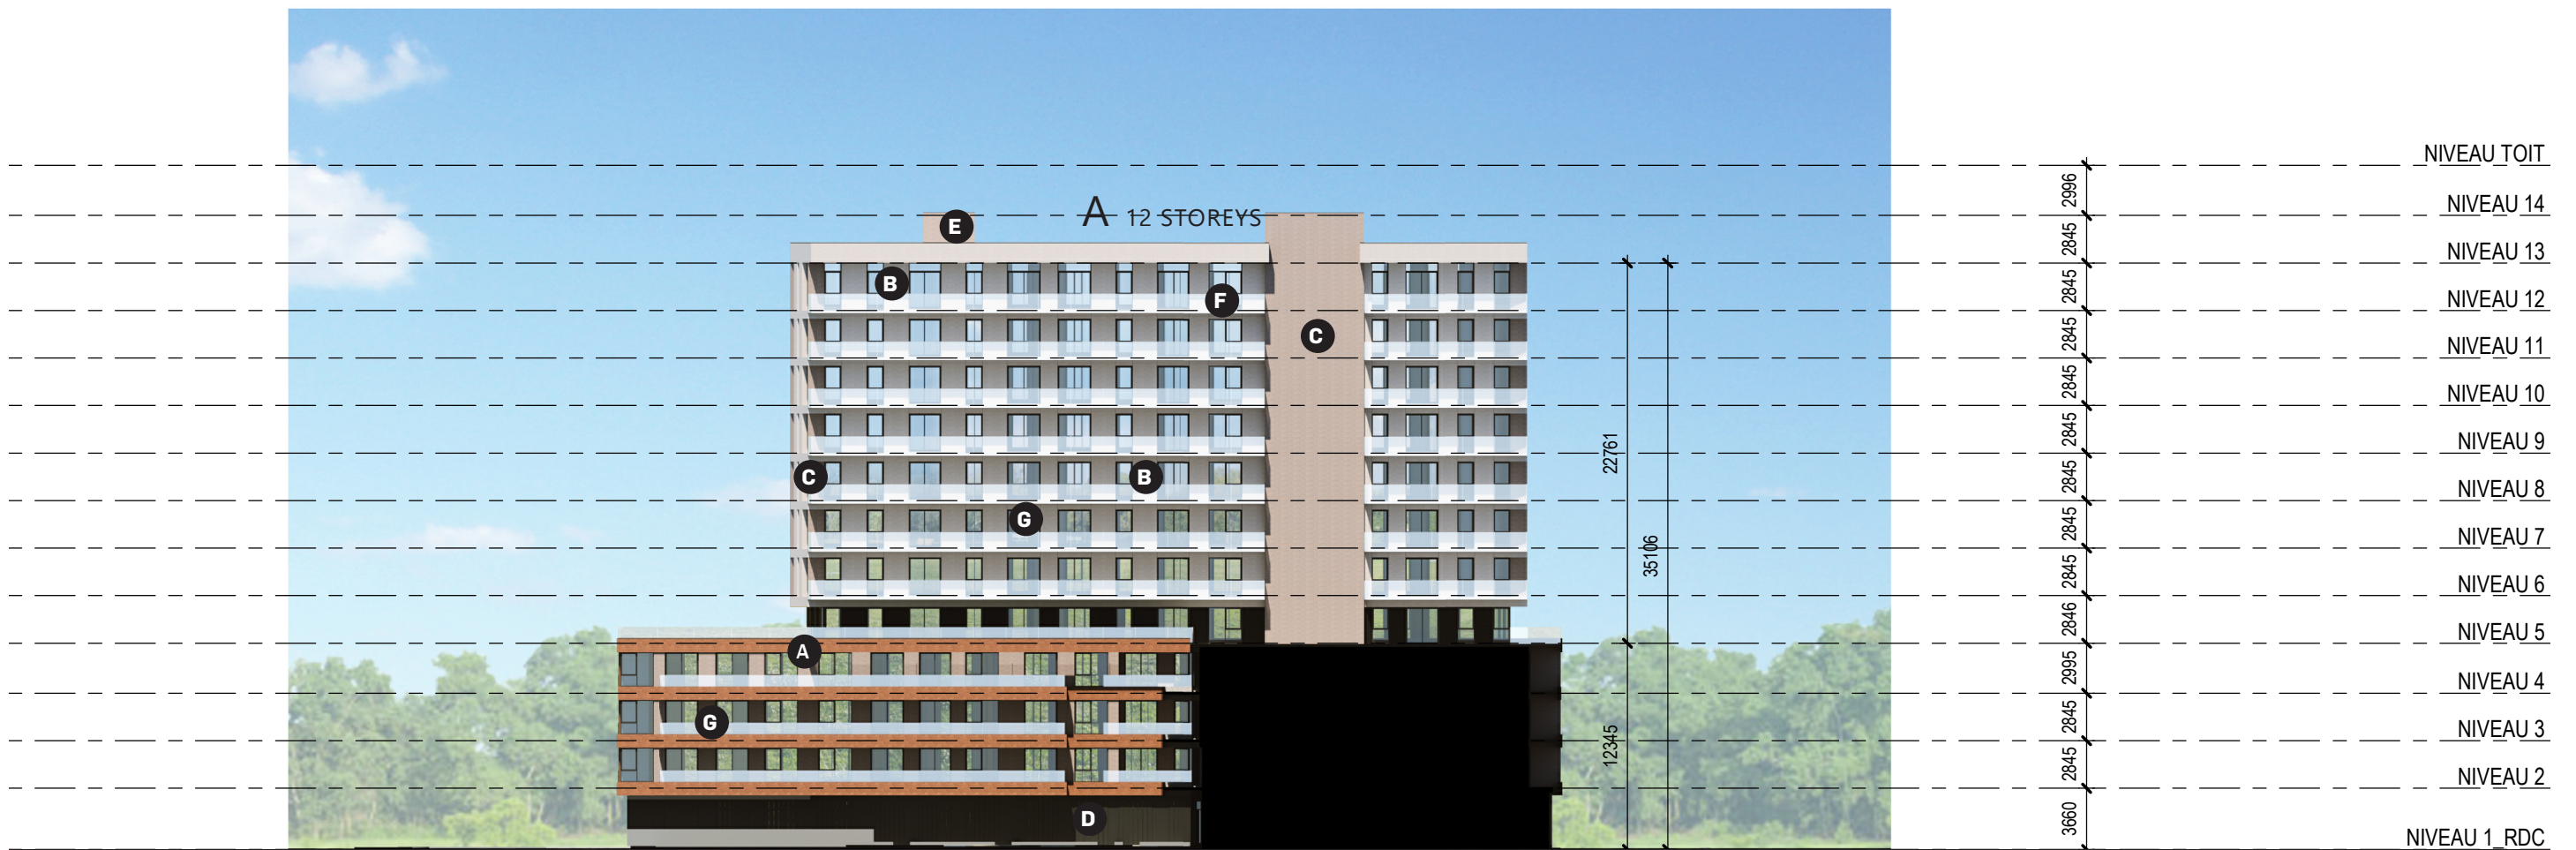

Elevations & Materiality

