

Copyright Reserved

The Contractor shall verify and be responsible for all dimensions. DO NOT scale the drawing - any errors or omissions shall be reported to Stantec without delay.
The Copyrights to all designs and drawings are the property of Stantec. Reproduction or use for any purpose other than that authorized by Stantec is forbidden.

Legend

- EXISTING WATERMAIN
- EXISTING VALVE AND VALVE BOX
- EXISTING VALVE CHAMBER
- EXISTING REDUCER
- EXISTING FIRE HYDRANT
- EXISTING SANITARY MH AND SEWER
- EXISTING STORM MH AND SEWER
- EXISTING CATCHBASIN MANHOLE
- EXISTING CATCHBASIN
- REMOVAL ITEMS
- ASPHALT REMOVAL
- EXISTING GASMAIN
- EXISTING BELL LINE
- EXISTING ROGERS
- EXISTING OVERHEAD WIRES
- EXISTING UNDERGROUND HYDRO

Notes

- 3 REVISED AS PER CITY COMMENTS WAJ SGG 26.02.05
 - 2 REVISED AS PER CITY COMMENTS WAJ SGG 25.12.09
 - 1 REVISED PER CITY COMPLETENESS REVIEW COMMENTS WAJ SGG 25.09.16
 - 0 ISSUED FOR SPA JP AMP 25.07.27
- Revision By Appd. YY.MM.DD
- File Name: I60402145-D8.dwg JP AMP JP 25.06.13
- Permit-Seal Dwn. Chkd. Dgn. YY.MM.DD

Client/Project
RICHCRAFT HOMES

KANATA WEST - BLOCK 1
815 ROGER GRIFFITHS AVENUE
OTTAWA, ON

Title
EXISTING CONDITIONS PLAN



Project No.
160402145

Drawing No.
EX-1

Scale
1:300

Sheet
2 of 8

Revision
3

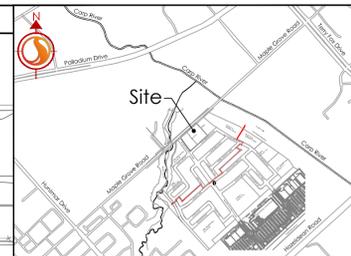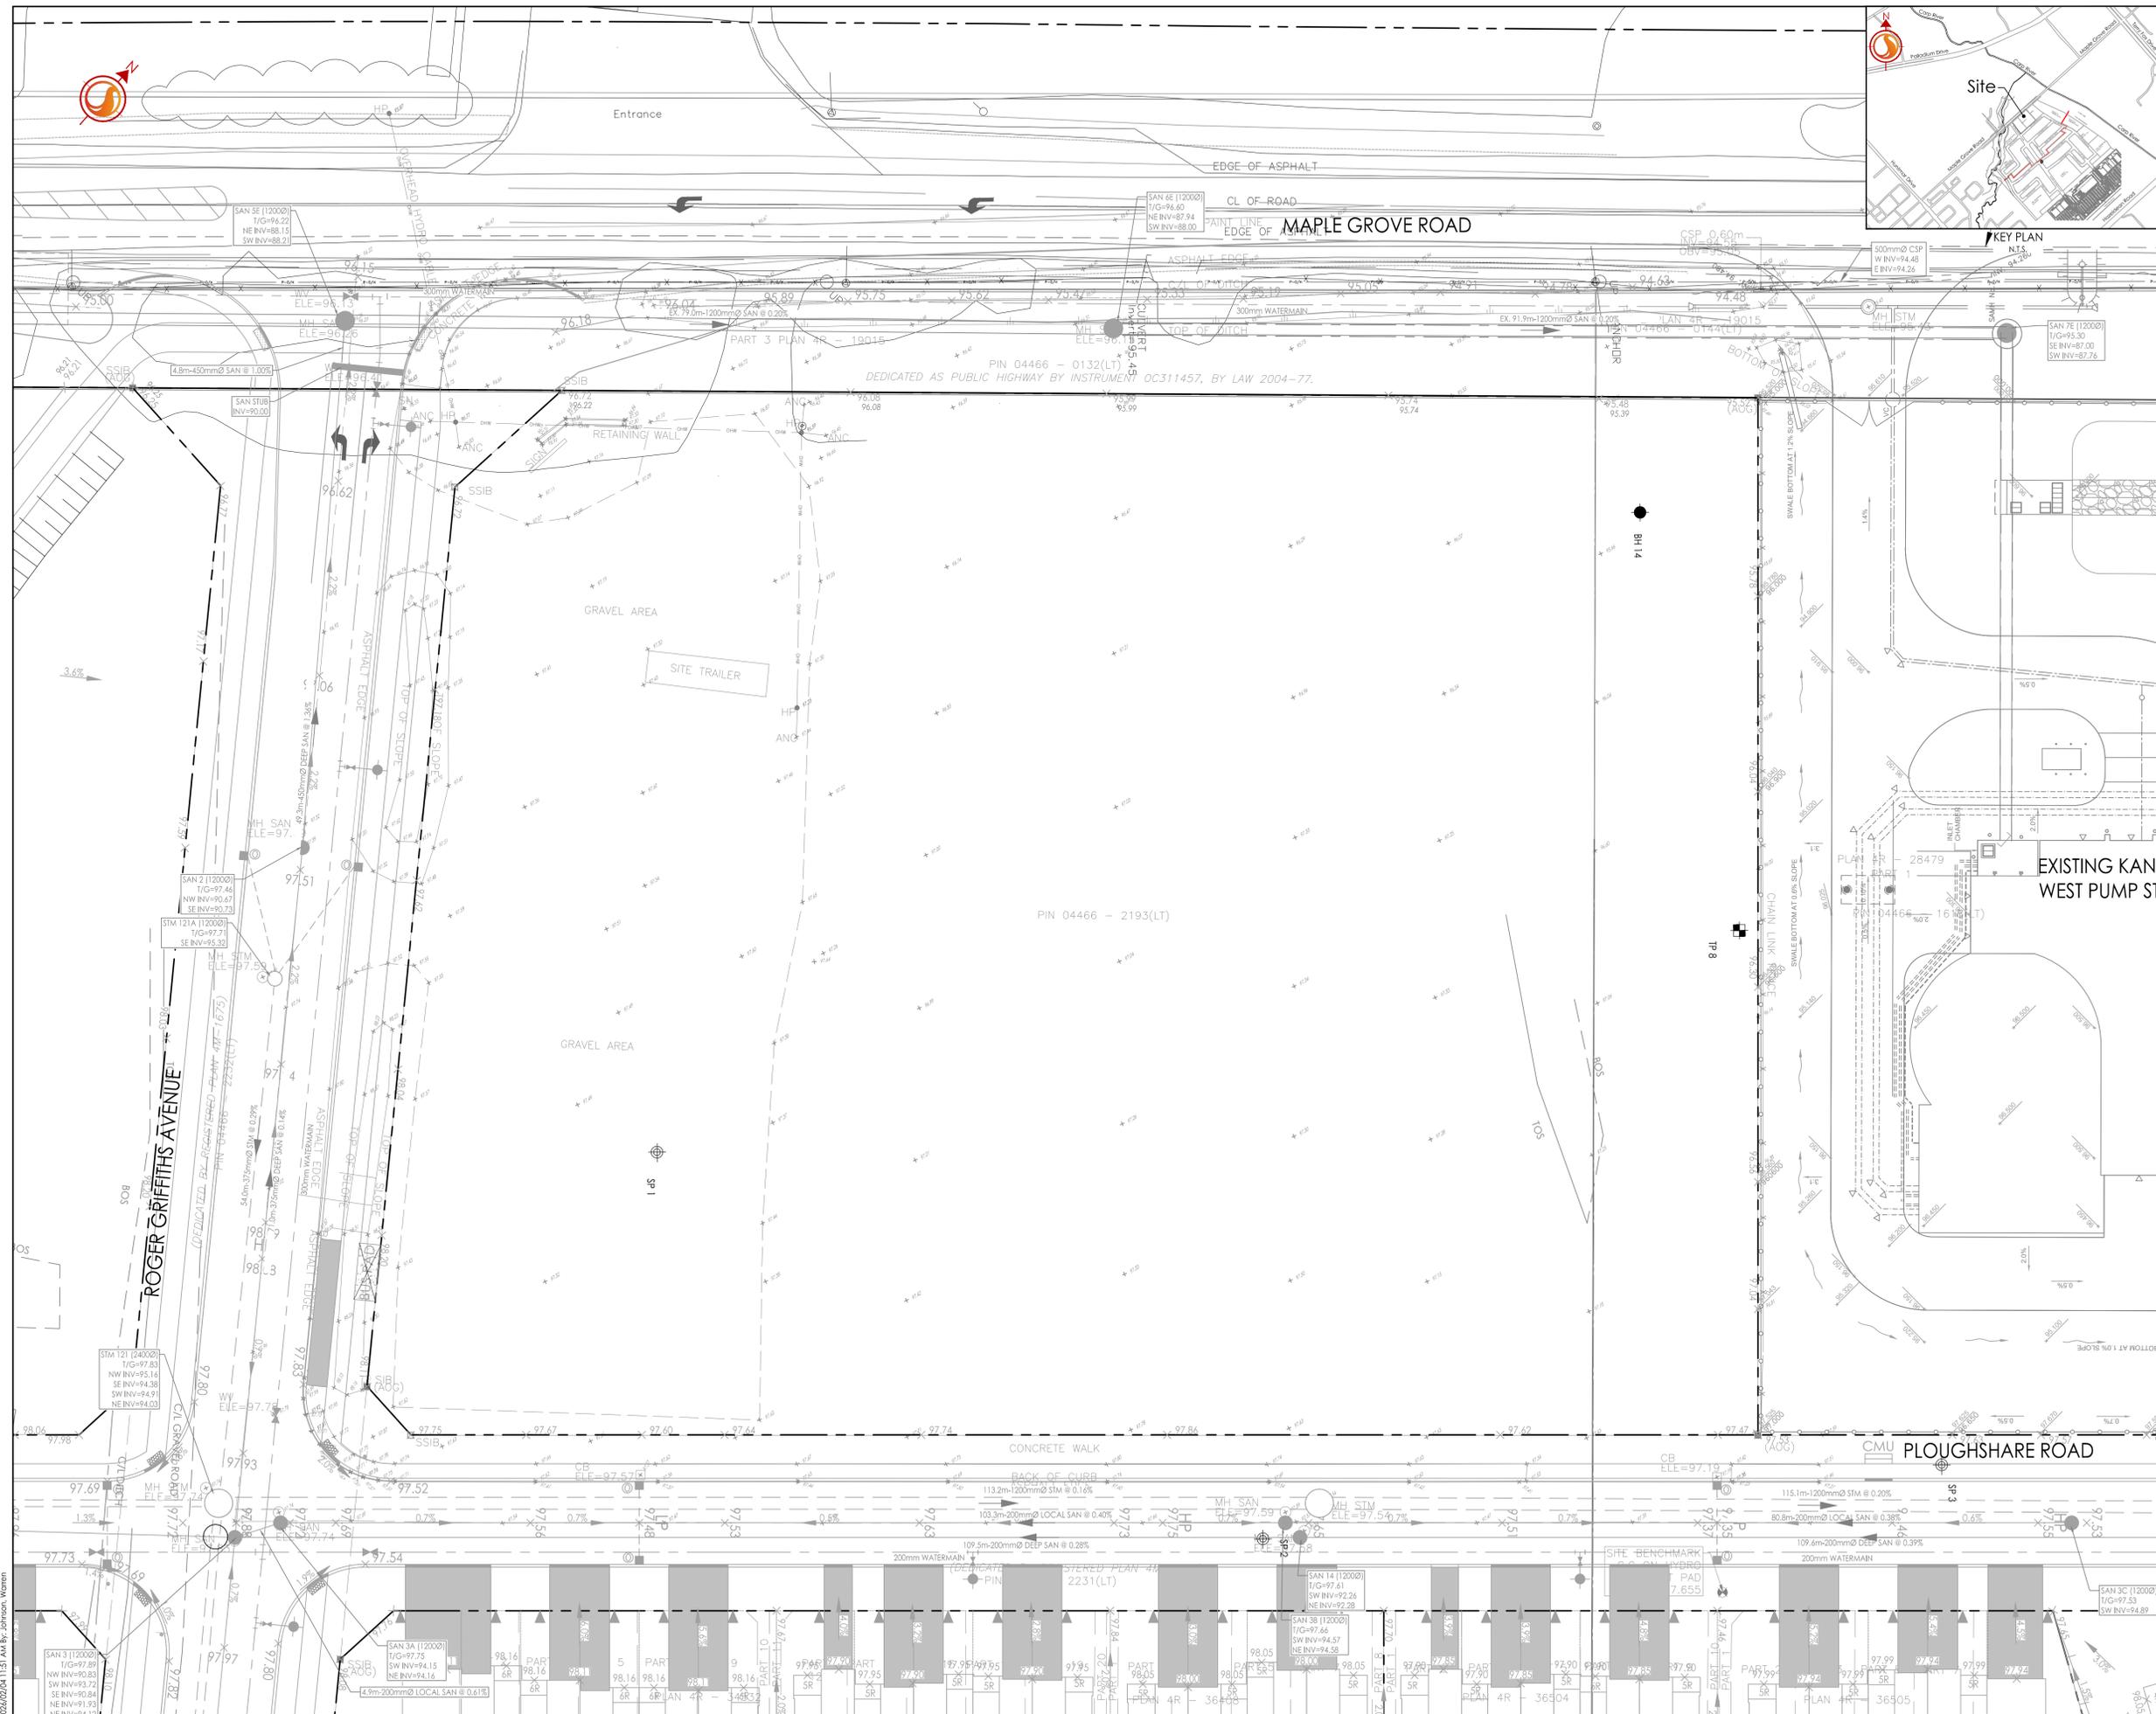

V:\Projects\160402145\Design\Arch\160402145-D8.dwg
 2025/06/13 11:51:14 AM
 ORIGINAL SHEET - ARCH-D