


NOTE:  
A All dimensions are in millimetres unless otherwise shown.

ONTARIO PROVINCIAL STANDARD DRAWING  
Nov 2021 Rev 3  
LIGHT-DUTY SILT FENCE BARRIER  
OPSD 219.110

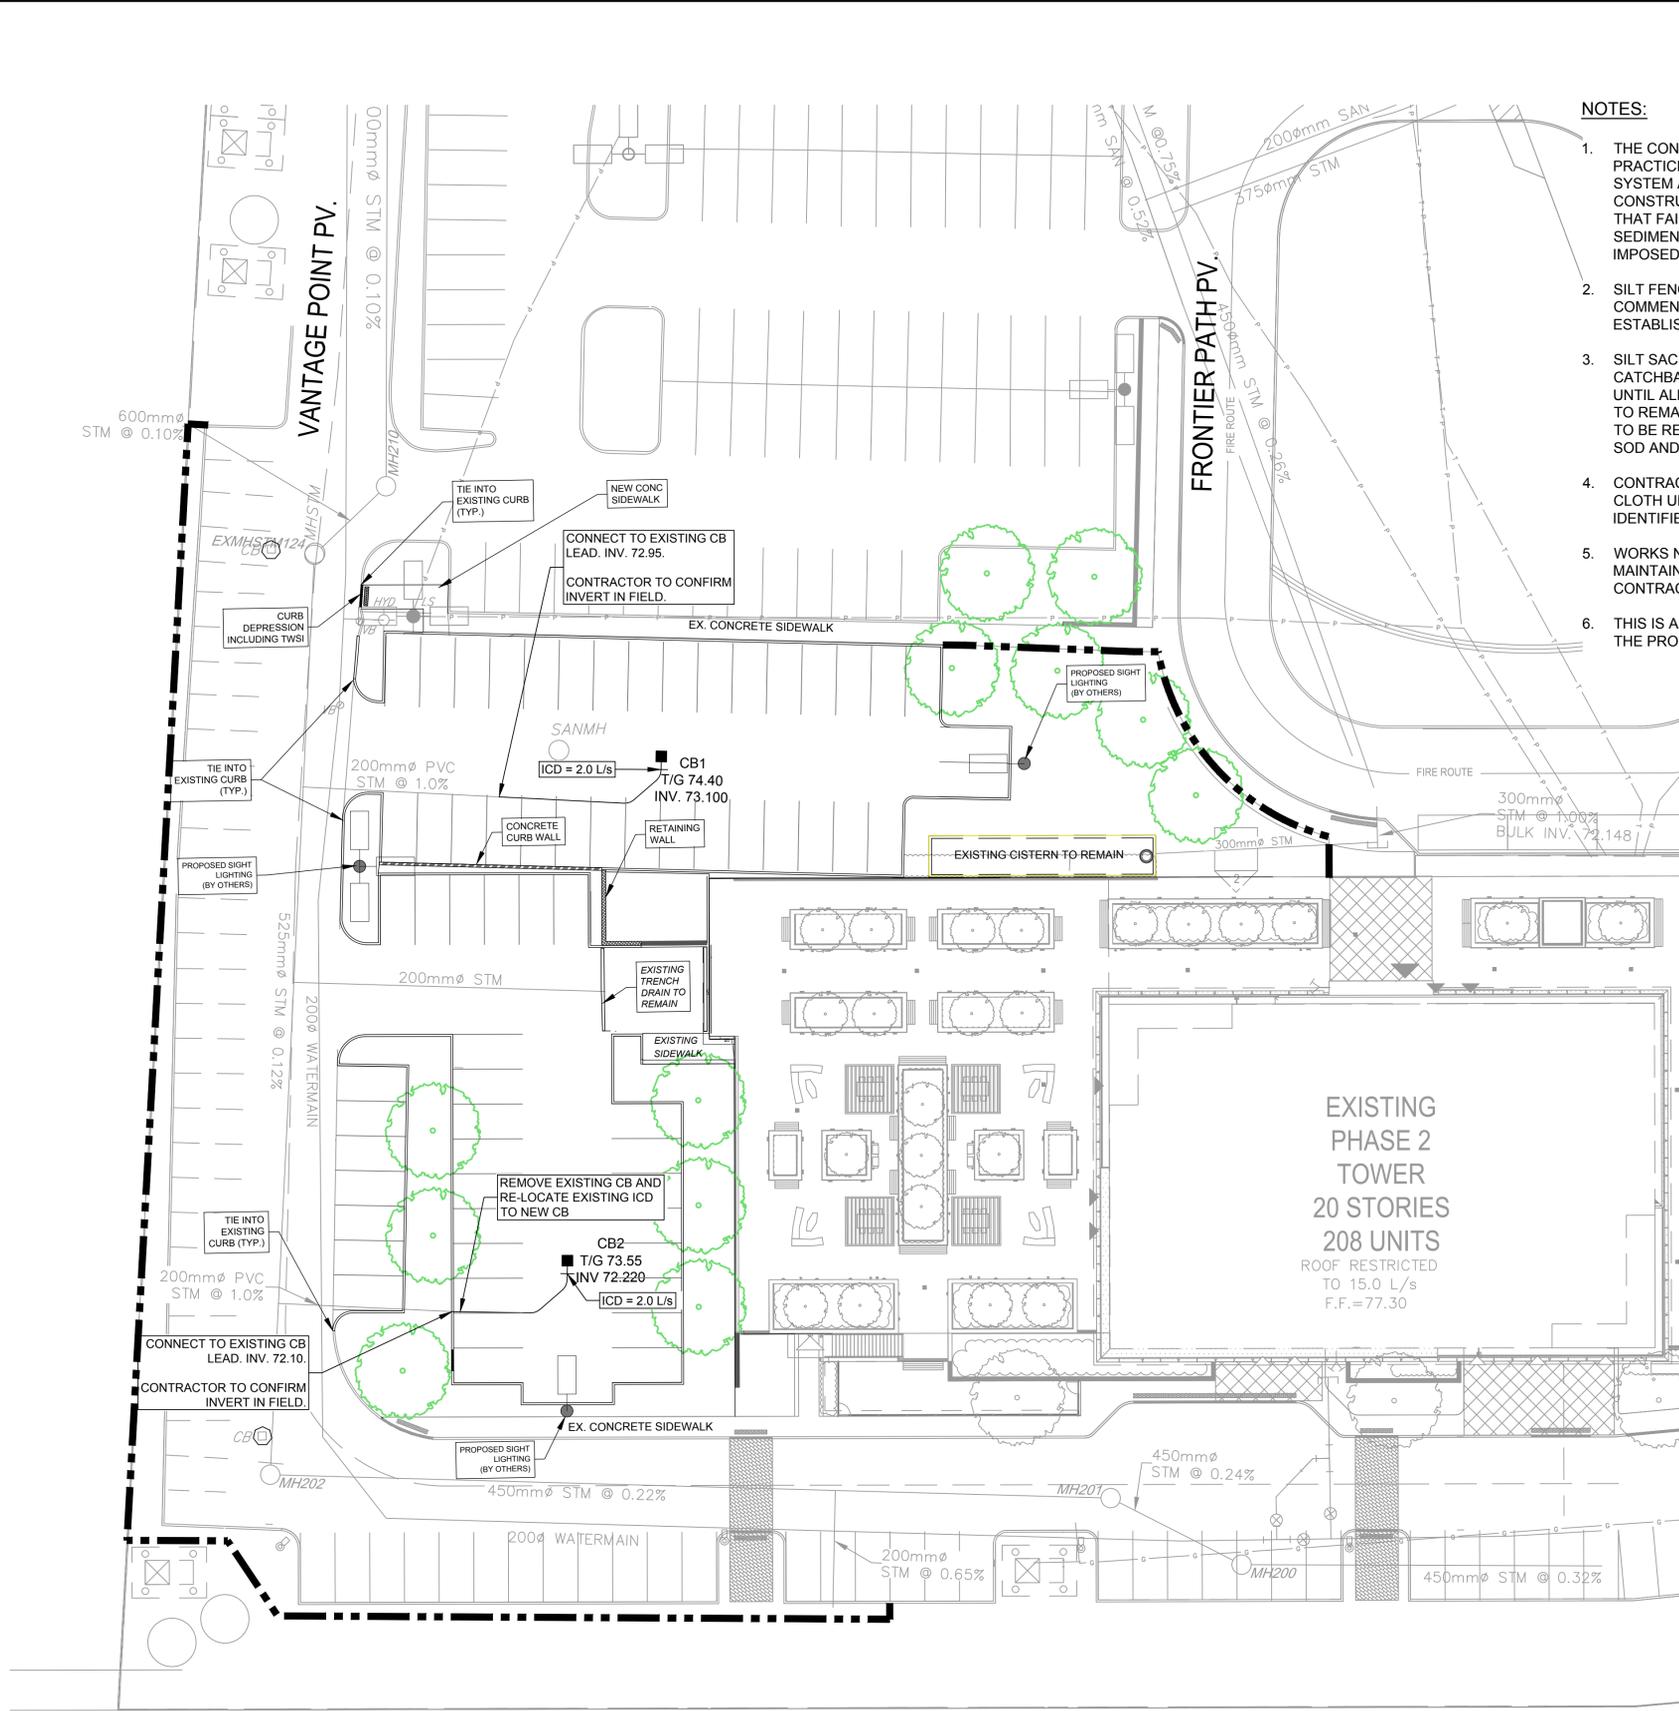


- NOTES:**
1. THE CONTRACTOR SHALL IMPLEMENT BEST MANAGEMENT PRACTICES, TO PROVIDE FOR PROTECTION OF THE AREA DRAINAGE SYSTEM AND THE RECEIVING WATERCOURSE, DURING CONSTRUCTION ACTIVITIES. THE CONTRACTOR ACKNOWLEDGES THAT FAILURE TO IMPLEMENT APPROPRIATE EROSION AND SEDIMENT CONTROL MEASURES MAY BE SUBJECT TO PENALTIES IMPOSED BY ANY APPLICABLE REGULATORY AGENCY.
  2. SILT FENCE TO BE ERECTED PRIOR TO EARTH WORKS BEING COMMENCED. SILT FENCE TO BE MAINTAINED UNTIL VEGETATION IS ESTABLISHED OR UNTIL START OF SUBSEQUENT PHASE.
  3. SILT SACK TO BE PLACED AND MAINTAINED UNDER COVER OF ALL CATCHBASINS. GEOTEXTILE SILT SACK IN STREET CBS TO REMAIN UNTIL ALL CURBS ARE CONSTRUCTED. GEOTEXTILE FABRIC IN RYCBs TO REMAIN UNTIL VEGETATION IS ESTABLISHED. ALL CATCHBASINS TO BE REGULARLY INSPECTED AND CLEANED, AS NECESSARY, UNTIL SOD AND CURBS ARE CONSTRUCTED.
  4. CONTRACTOR TO PROTECT EXISTING CATCHBASINS WITH FILTER CLOTH UNDER THE COVERS TO TRAP SEDIMENTATION. REFER TO IDENTIFIED STRUCTURES.
  5. WORKS NOTED ABOVE ARE TO BE INSTALLED, INSPECTED, MAINTAINED AND ULTIMATELY REMOVED BY SERVICING CONTRACTOR.
  6. THIS IS A "LIVING DOCUMENT" AND MAY BE MODIFIED IN THE EVENT THE PROPOSED CONTROL MEASURES ARE INSUFFICIENT.

**LEGEND:**

--- LIGHT DUTY SILT FENCE AS PER OPSD-219.110

○ SILT SACK PLACED UNDER EXISTING CB COVER

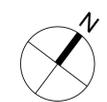

CLIENT  
**Killam PROPERTIES INC**

COPYRIGHT  
This drawing has been prepared solely for the intended use, thus any reproduction or distribution for any purpose other than authorized by Arcadis is forbidden. Written dimensions shall have precedence over scaled dimensions. Contractors shall verify and be responsible for all dimensions and conditions on the job, and Arcadis shall be informed of any variations from the dimensions and conditions shown on the drawing. Shop drawings shall be submitted to Arcadis for general conformance before proceeding with fabrication.

Arcadis Professional Services (Canada) Inc.  
formerly (B) Group Professional Services (Canada) Inc.

ISSUES

No.	DESCRIPTION	DATE
1	ISSUED FOR SPRA	2025-10-09
2	RE-ISSUED FOR SPRA	2026-01-19



CONSULTANTS

1:250 0 5 10 12.5m

SEAL

PRIME CONSULTANT  
**ARCADIS**  
333 Preston Street - Suite 500  
Ottawa ON K1S 5N4 Canada  
tel 613 225 1311  
www.arcadis.com

PROJECT  
**KILLAM - CITY PARK PHASE 2 INTERIM PARKING**  
200 FRONTIER PATH PVT.

PROJECT NO:  
38729

DRAWN BY:  
D.D. / E.H.

CHECKED BY:  
M.P.

PROJECT MGR:  
T.R.B.

APPROVED BY:  
T.R.B.

SHEET TITLE  
**EROSION-SEDIMENT PLAN**

SHEET NUMBER  
**C-903**

ISSUE  
**1**

File Location: \\38729-SilverCity\CA\5 Drawings\B\C\Current\Plan\Killing\Killing-C-903 EROSION-SEDIMENT PLAN.dwg Last Saved: October 9, 2025, by dmed7541 Printed: January 19, 2026 4:26:34 PM by Vignehia, Devdattam  
 Plan #: 17741 File #: 12-25-0120