

CLIENT



**COPYRIGHT**  
 This drawing has been prepared solely for the intended use, thus any reproduction or distribution for any purpose other than authorized by Arcadis is forbidden. Written dimensions shall have precedence over scaled dimensions. Contractors shall verify and be responsible for all dimensions and conditions on the job, and Arcadis shall be informed of any variations from the dimensions and conditions shown on the drawing. Shop drawings shall be submitted to Arcadis for general conformance before proceeding with fabrication.

**Arcadis Professional Services (Canada) Inc.**  
 formerly (B) Group Professional Services (Canada) Inc.

ISSUES		
No.	DESCRIPTION	DATE
1	ISSUED FOR SPRA	2025-08-21
2	RE-ISSUED FOR SPRA	2026-01-19



CONSULTANTS



**PRIME CONSULTANT**  
**ARCADIS**  
 333 Preston Street - Suite 500  
 Ottawa ON K1S 5N4 Canada  
 tel 613 225 1311  
 www.arcadis.com

**PROJECT**  
**KILLAM - CITY PARK PHASE 2**  
**INTERIM PARKING**

200 FRONTIER PATH PVT.


**PROJECT NO:**  
38729

**DRAWN BY:** D.D. / E.H.      **CHECKED BY:** M.P.

**PROJECT MGR:** T.R.B.      **APPROVED BY:** T.R.B.

**SHEET TITLE**  
**GENERAL SERVICING PLAN**

**SHEET NUMBER**      **ISSUE**  
**C-103**      **1**

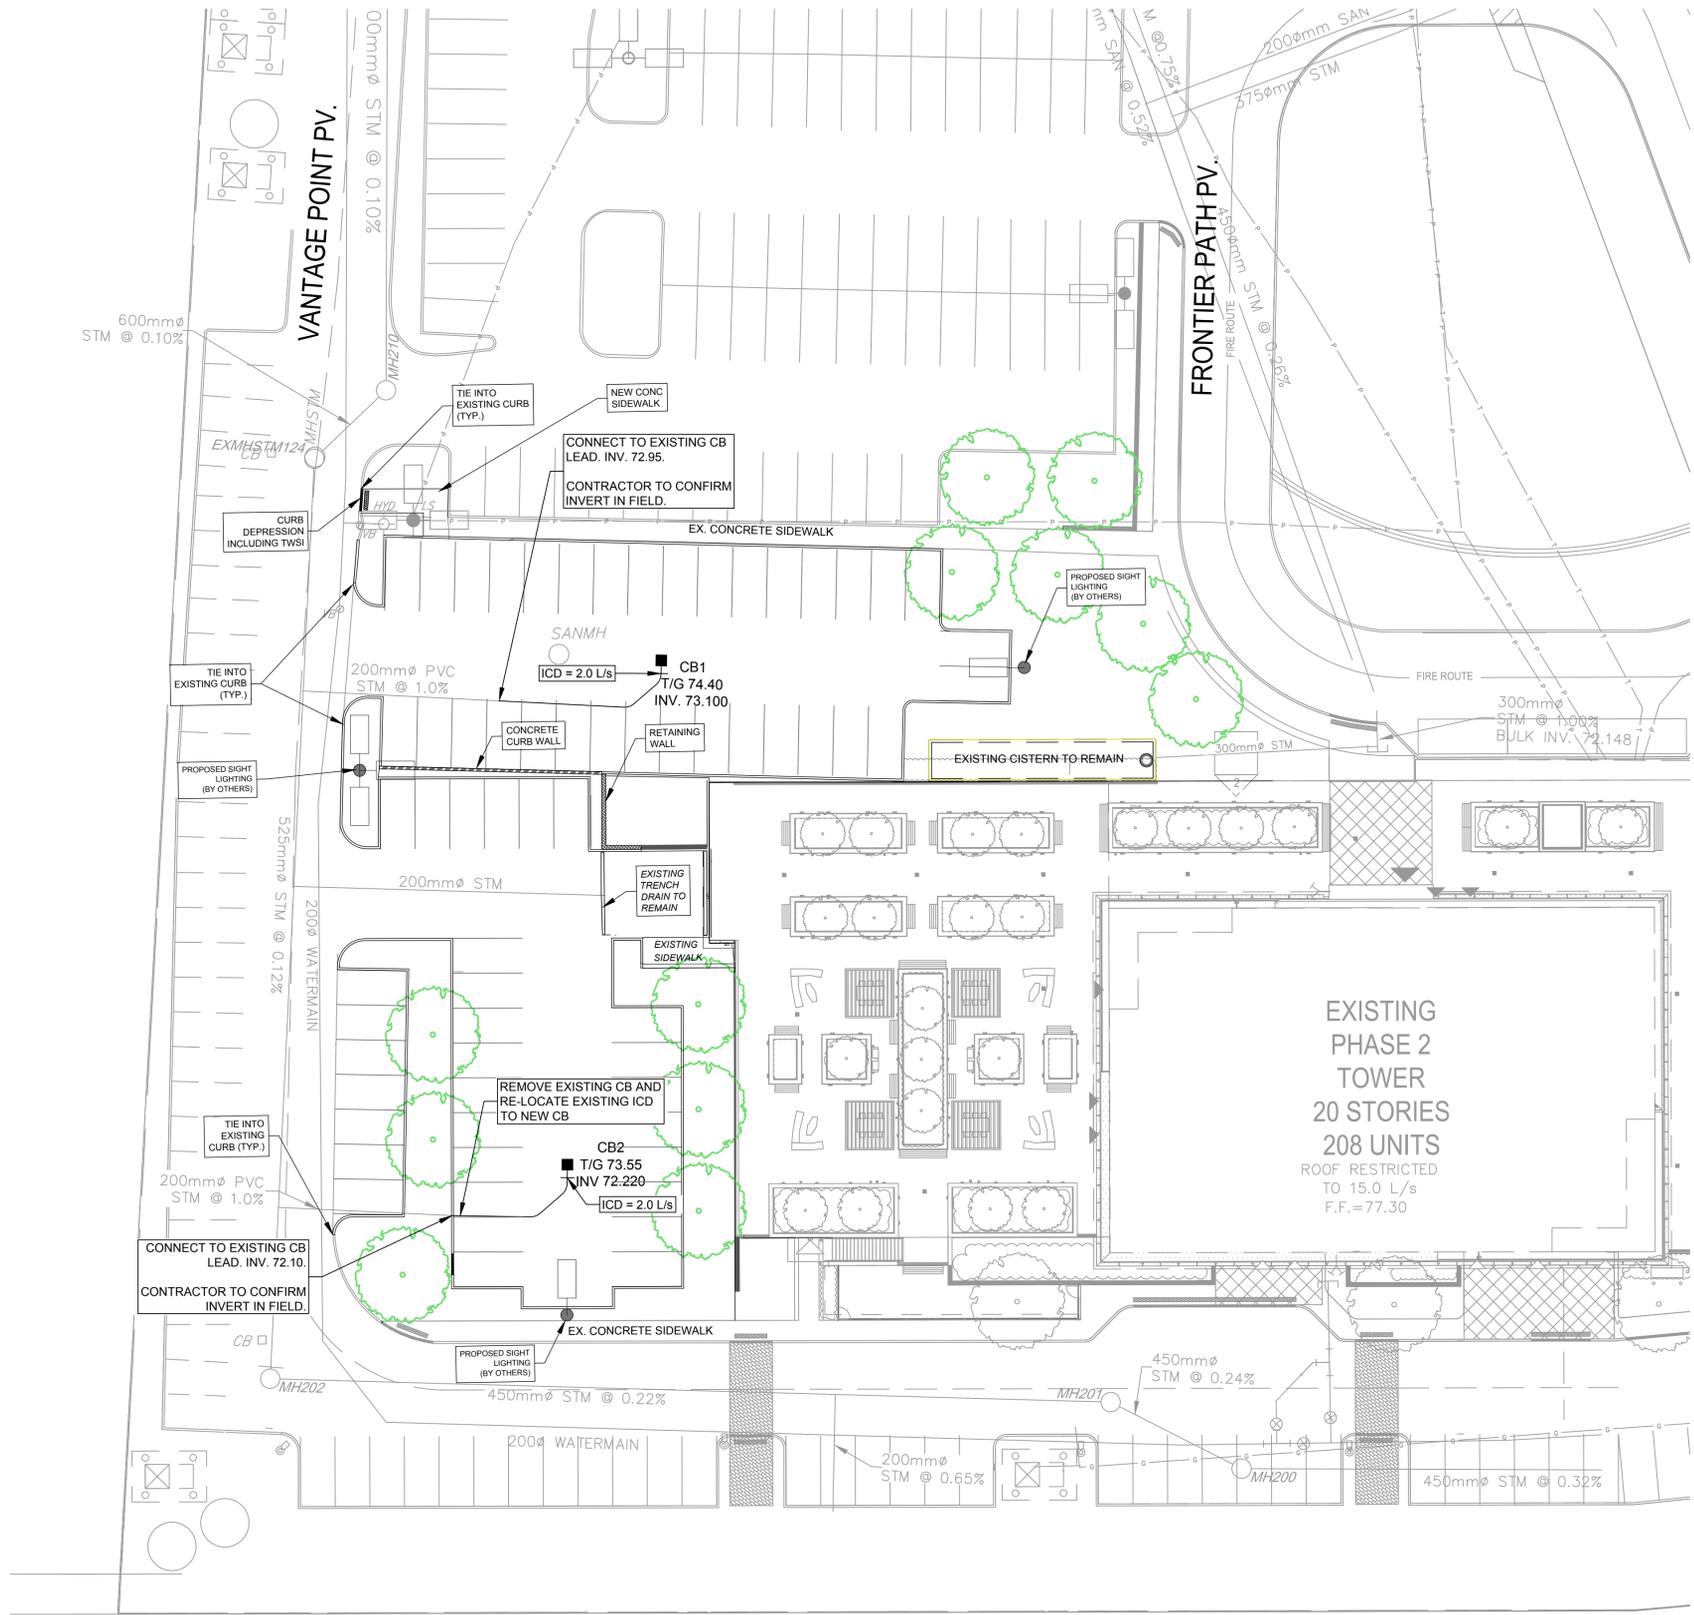

File Location: J:\38729-SilverCity\CA\5 Drawings\B\Civil\Current\Plan\Killing C-103 SERVICING PLAN.dwg    Last Saved: January 16, 2026, by: veghela4623    Plotted: January 19, 2026, 4:30:55 PM by: Veghela, Devdatabah  
 Scale: 1" = 10'    Plan #: 17741