



M:\2024\124111\CAD\Civil\124111-SWM-POST.dwg, Post SWM, Dec 18, 2025 - 2:19am, rgood

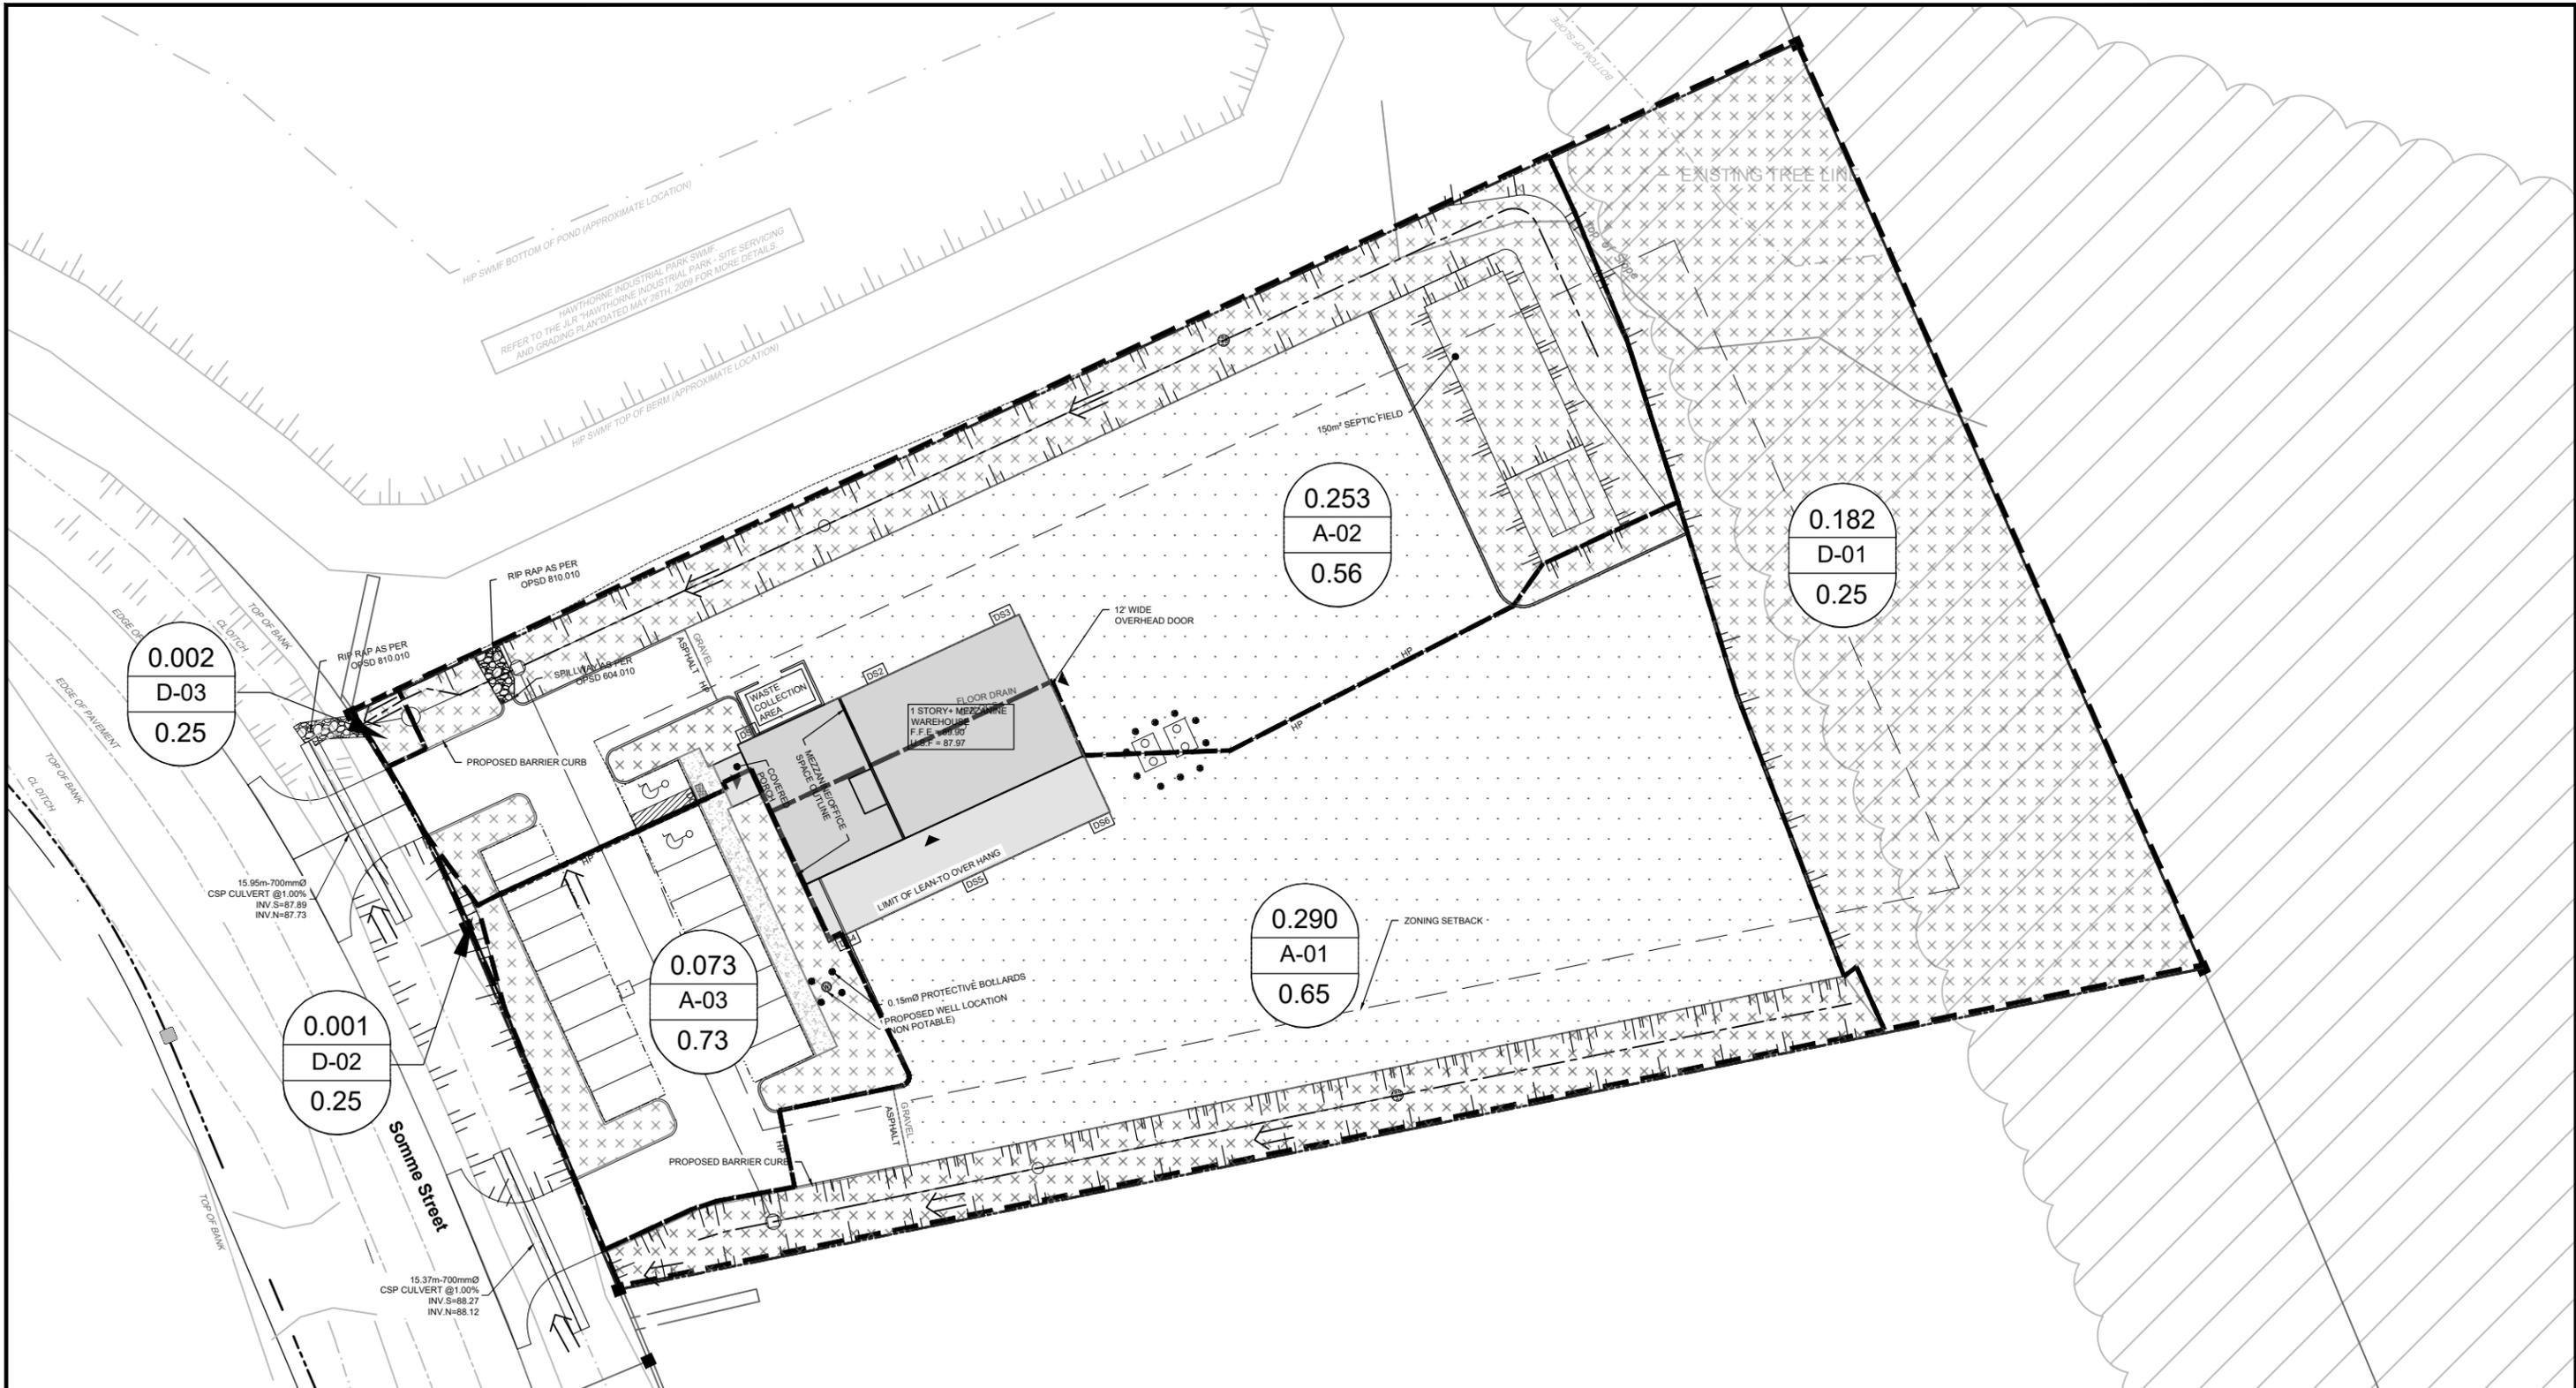

LEGEND

- PROPOSED PROPERTY LINE
- PROPOSED STORM DRAINAGE AREA

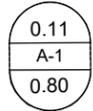

DRAINAGE AREA (HECTARES)
DRAINAGE AREA ID



DIRECTION OF EXISTING MAJOR
OVERLAND FLOW ROUTE



NOVATECH

Engineers, Planners & Landscape Architects
Suite 200, 240 Michael Cowpland Drive
Ottawa, Ontario, Canada K2M 1P6

Telephone
Facsimile
Website

(613) 254-9643
(613) 254-5867
www.novatech-eng.com

CITY OF OTTAWA
541 SOMME STREET

SWM PLAN
POST- DEVELOPMENT)



DATE	JOB	FIGURE
FEB 2026	124111	SWM-2

FILE # D07-12-25-0077 PLAN # 19398