


M:\2024\124111\CAD\Civil\124111-SWM-PRE.dwg, SWM Pre, Dec 18, 2025 - 2:20am, rgood

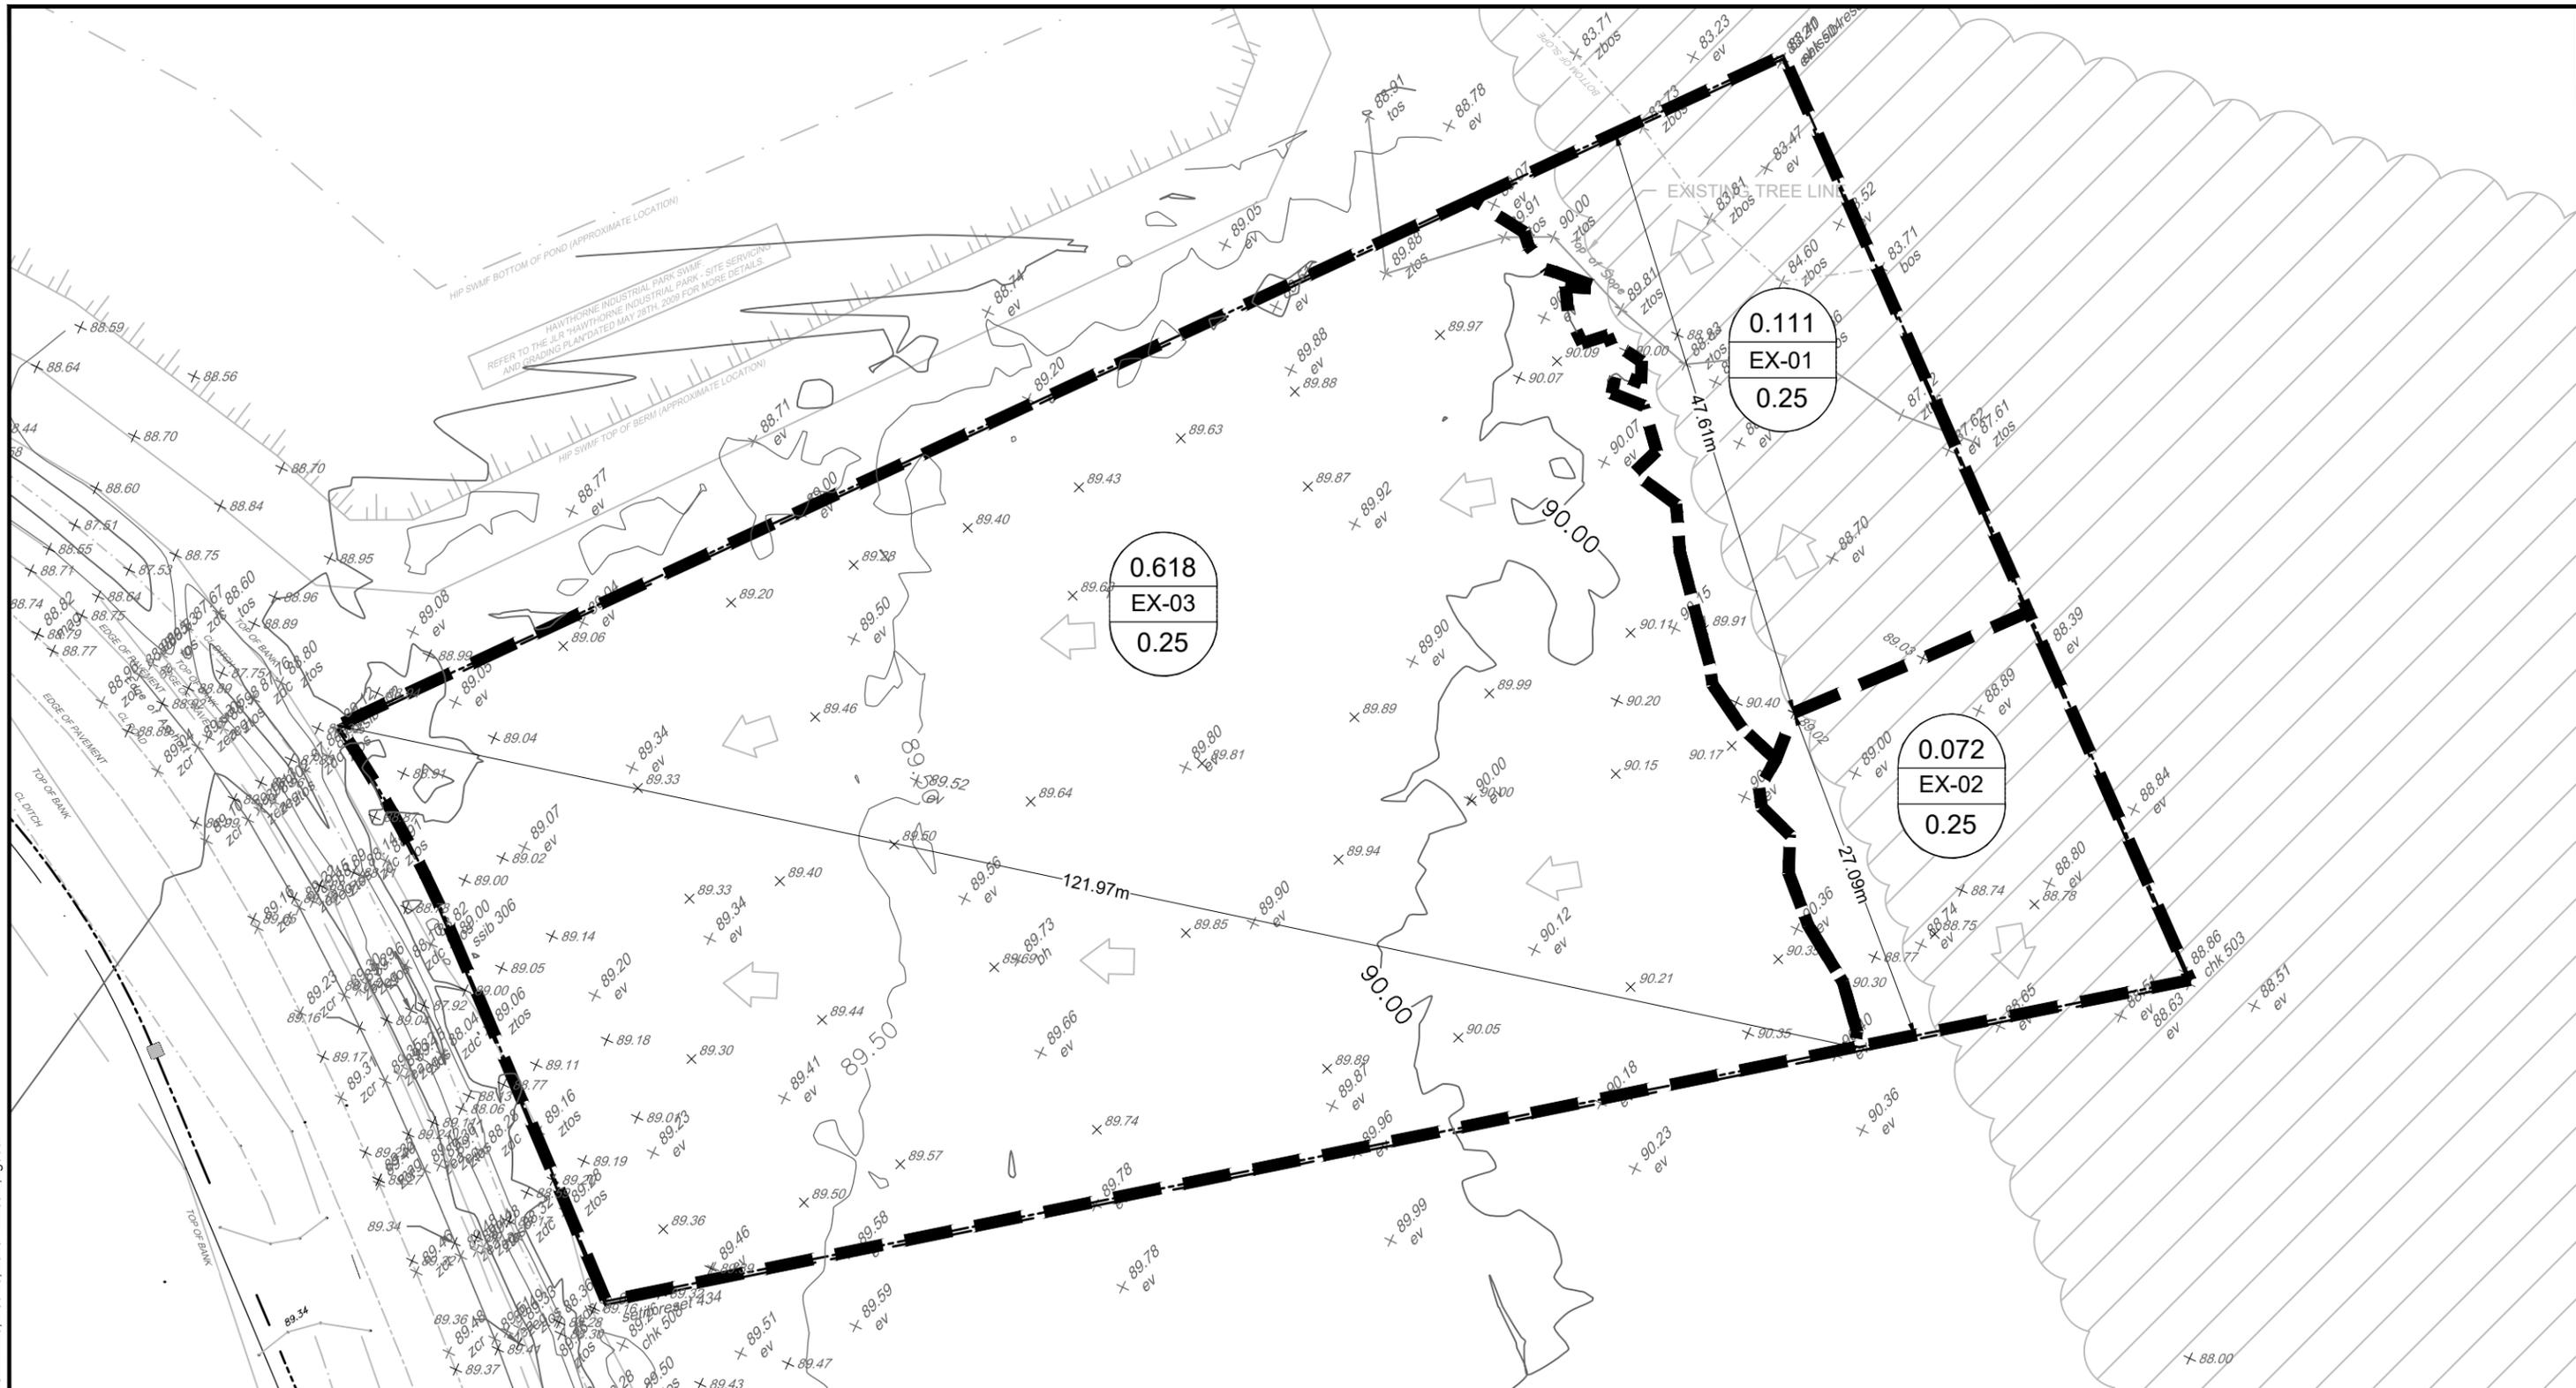

LEGEND

- PROPOSED PROPERTY LINE
- PROPOSED STORM DRAINAGE AREA

0.11
A-1
0.80

DRAINAGE AREA (HECTARES)
DRAINAGE AREA ID



DIRECTION OF EXISTING MAJOR
OVERLAND FLOW ROUTE



NOVATECH
Engineers, Planners & Landscape Architects
Suite 200, 240 Michael Cowpland Drive
Ottawa, Ontario, Canada K2M 1P6
Telephone (613) 254-9643
Facsimile (613) 254-5867
Website www.novatech-eng.com

CITY OF OTTAWA
541 SOMME STREET

SWM PLAN
(PRE- DEVELOPMENT)



DATE FEB 2026	JOB 124111	FIGURE SWM-1
------------------	---------------	-----------------

FILE # D07-12-25-0077 PLAN # 19398