


LEGEND

- PROPERTY LINE
- CB CATCH BASIN
- MH STORM MANHOLE
- CB/MH CATCH BASIN/MANHOLE
- MH SANITARY MANHOLE
- VC VALVE CHAMBER
- FH FIRE HYDRANT
- VB VALVE & VALVE BOX
- SAN SANITARY SEWER
- ST STORM SEWER
- WS/WM WATER SERVICE/WATERMAIN
- OBV OBVERT OF PIPE
- SPL SPRINGLINE OF PIPE
- INV INVERT OF PIPE
- I.O.S. TOP OF SLOPE
- B.O.S. BOTTOM OF SLOPE
- CENTERLINE OF SWALE
- 150mm BARRIER CURB

KEY PLAN

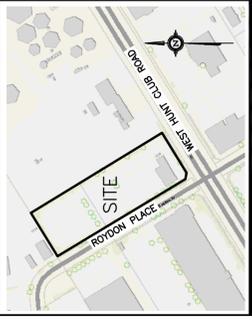

No.	DATE	REVISION
3	FEB 19-26	RE-ISSUED FOR APPROVAL
2	OCT 28-25	ISSUED FOR APPROVAL
1	SEP 25-25	ISSUED FOR CLIENT REVIEW



D. B. GRAY ENGINEERING INC.
 Professional Engineering - Consulting & Planning - Storm & Sanitary Sewers - Drainage
 700 Long Point Circle
 Ottawa, Ontario K1L 1A7
 Tel: 613-425-8044
 Email: d.gray@dbgrayengineering.com

PROPOSED PARKING LOT MODIFICATIONS
 95-123 ROYDON PLACE
 OTTAWA, ONTARIO

Drawing Title
SITE OVERVIEW

Engineer's Seal

 Drawn: D.B.G.
 H. Scale: 1:400
 V. Scale: SEP 25-25
 Date: SEP 25-25
 Job No.: 25060
 Drawing No.: **C-1**
 of **8**
 NOT VALID UNLESS SIGNED & DATED

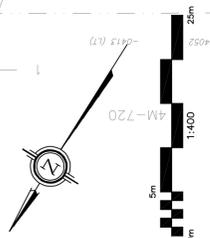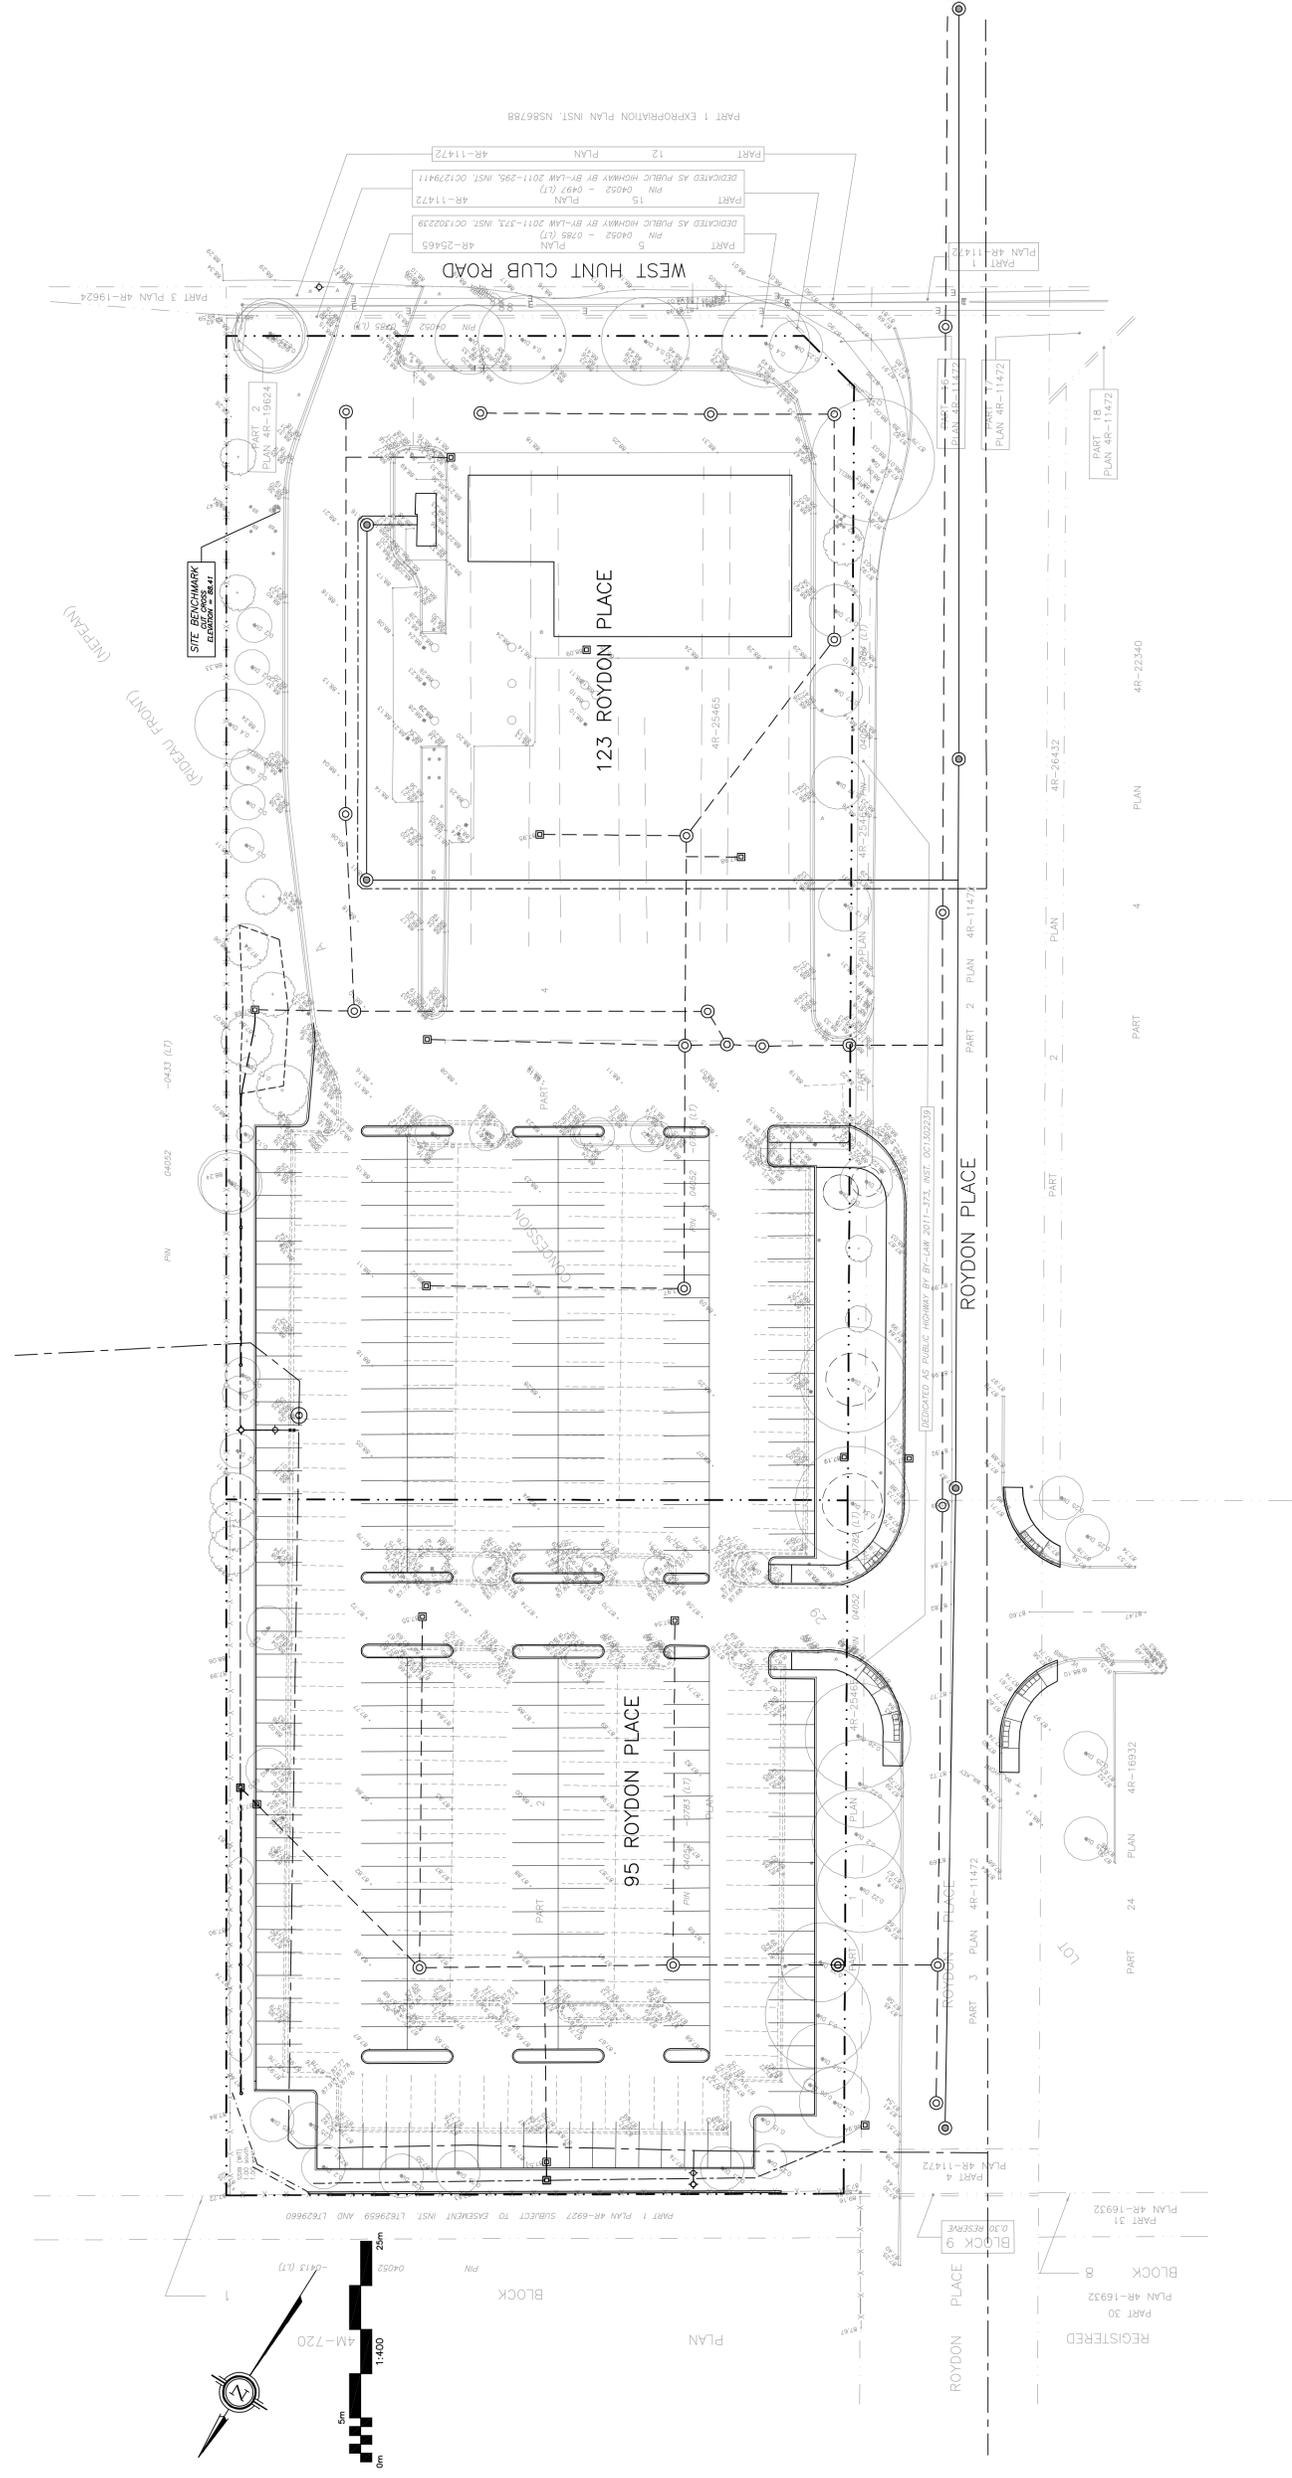

REFER TO NOTES, DETAILS
 & SCHEDULES ON DRAWING C-6 & C-7