




2 PAVILION TERRACE AT ESCARPMENT  
SCALE 1 : 100 0 1 2 3 4 5m SECTION

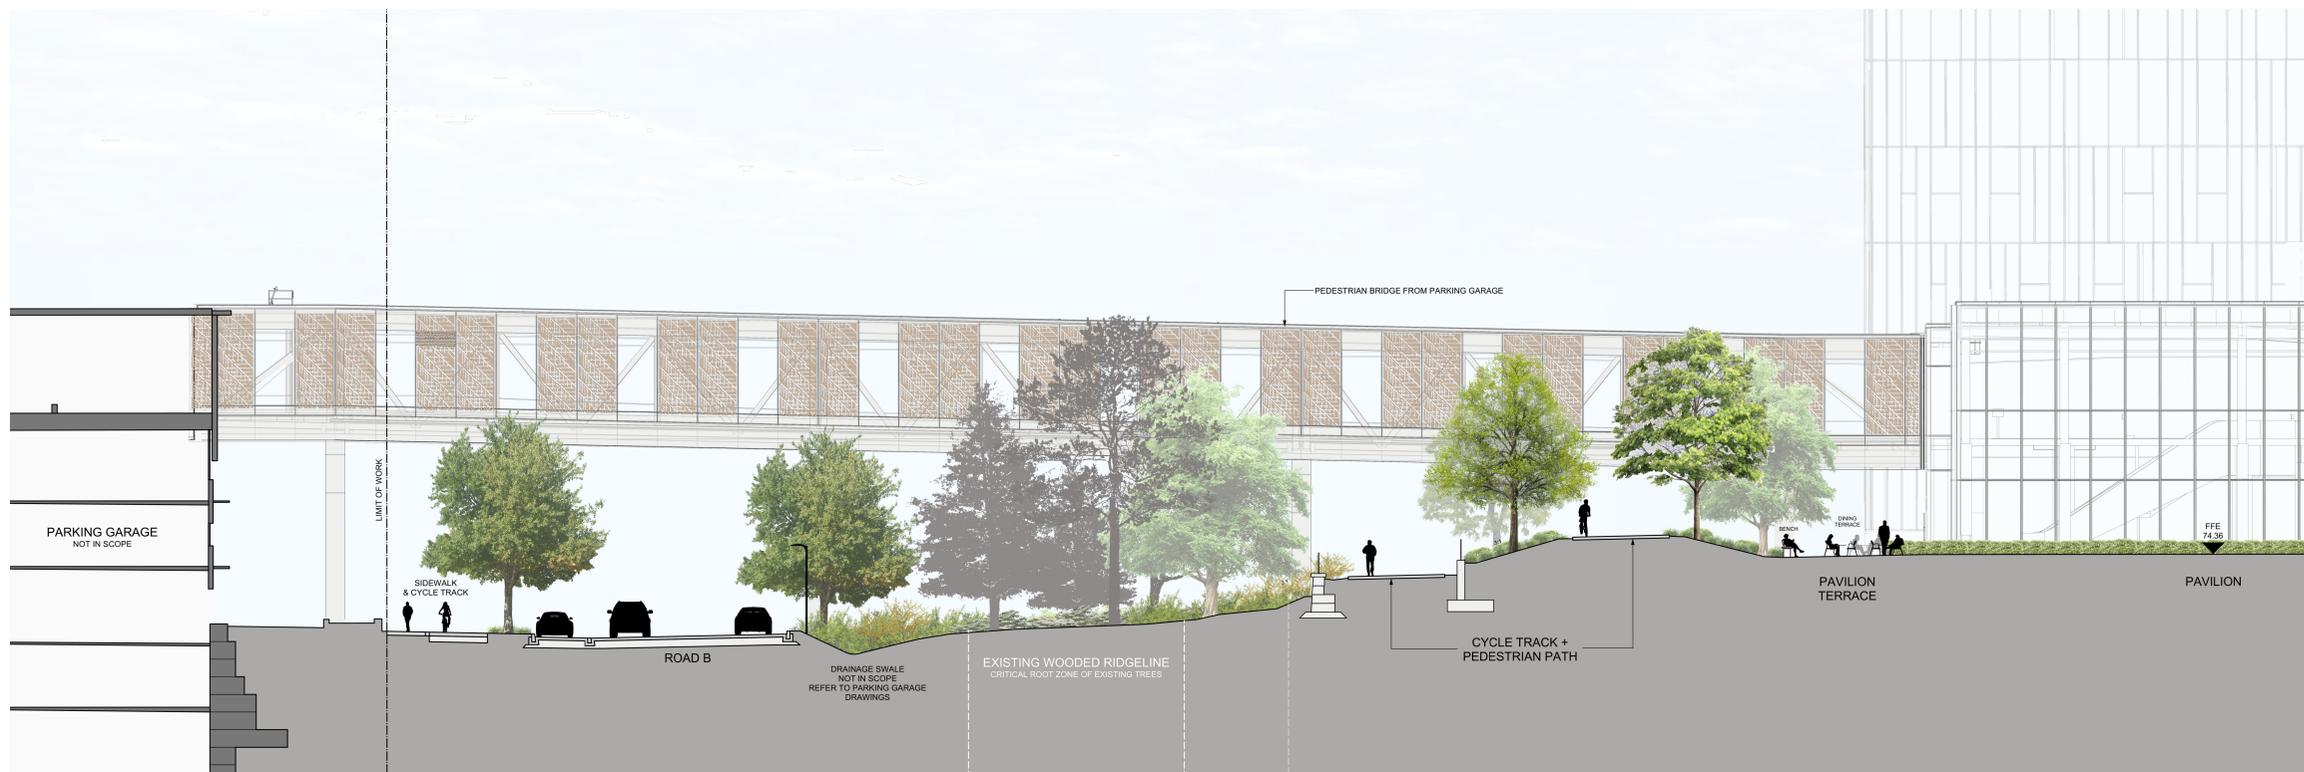

1 PAVILION TERRACE AT PEDESTRIAN PATH AND CYCLE TRACK  
SCALE 1 : 100 0 1 2 3 4 5m SECTION

KEY PLAN

THIS DRAWING TO BE PRINTED IN COLOUR.

NO.	DESCRIPTION	DATE
01	ACFOR READINESS	2025-01-09
02	ISSUED	DATE

REVISIONS

NO.	DESCRIPTION	DATE
01	ACFOR READINESS	2025-01-09
02	ISSUED	DATE

DRAWING STATUS  
**NOT FOR CONSTRUCTION**

DISCREPANCIES MUST BE REPORTED IMMEDIATELY TO THE ARCHITECT BEFORE PROCEEDING. ONLY FIGURED DIMENSIONS ARE TO BE USED. CONTRACTORS MUST CHECK ALL DIMENSIONS ON SITE. THIS DRAWING IS PROTECTED BY COPYRIGHT.

ALL DIMENSIONS ARE SHOWN IN METRIC.



PROJECT TEAM

DESIGN BUILDER	PCOLÉ, A JOINT VENTURE
ARCHITECTURAL	PARSON ARCHITECTS LIMITED, ZOOHL LAMARIE PRATTE ARCHITECTS, ADAMSON ASSOCIATE ARCHITECTS, 888 ARCHITECTS INC.
STRUCTURAL	STEPHENSON ENGINEERING LTD., SOUTHLETTLE PARIS/EAU INC.
MECHANICAL	HH ANGLUS & ASSOCIATES LTD., CROSSEY ENGINEERING LTD.
ELECTRICAL	MULVEY & SWANN INTERNATIONAL INC., WEP CANADA INC.
CIVIL	WEP CANADA INC.
LANDSCAPE	VERTICORD DESIGN INC., PWP LANDSCAPE ARCHITECTURE
BUILDING CODE	UMDG BUILDING CODE CONSULTANTS LTD.

AUTHOR PROJECT NO. PCL2301\_C

STAMP	STAMP
-------	-------

DRAWING TITLE  
**SITE SECTIONS**

DRAWN	CHECKED
SCALE AT 40° x 65°	DATE
AS NOTED	06-JAN-2025
GRAPHIC SCALE	AS NOTED

DRAWING NO.	REV NO.
<b>L15-102</b>	<b>06</b>