


PLOT DATE: 2024-02-26

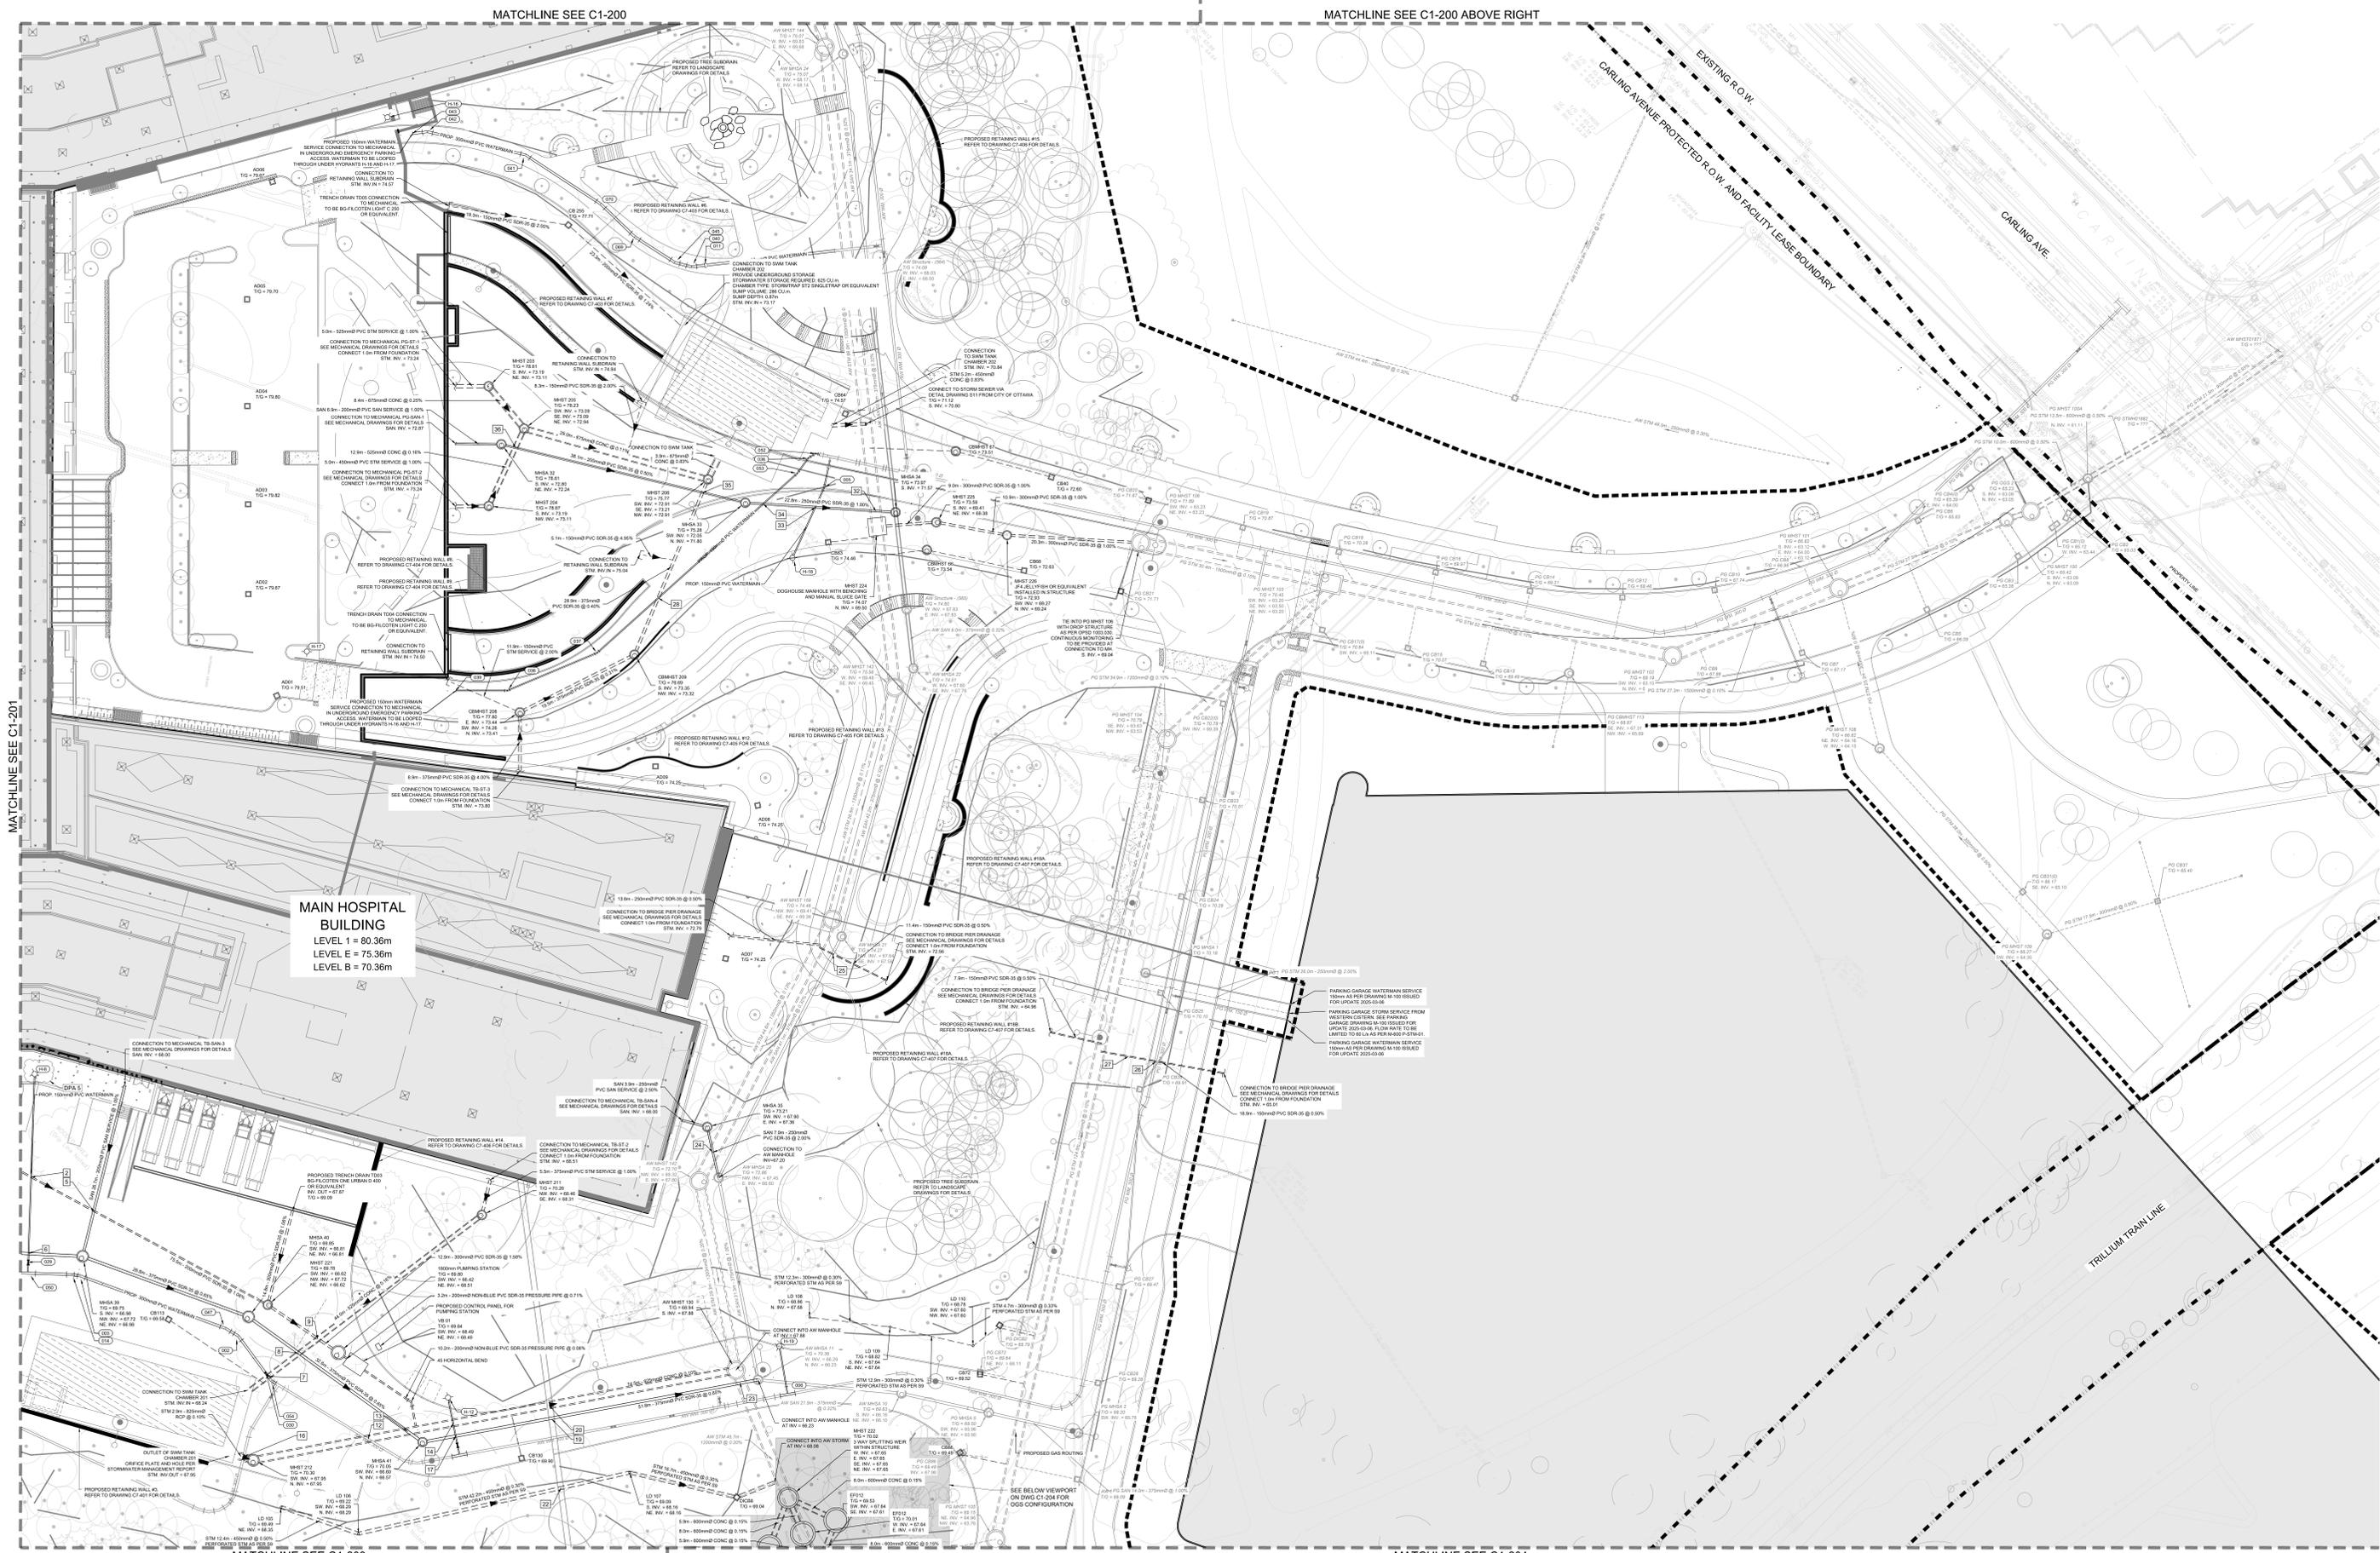

MAIN HOSPITAL BUILDING
 LEVEL 1 = 80.36m
 LEVEL E = 75.36m
 LEVEL B = 70.36m

PROJECT: THE OTTAWA HOSPITAL NEW CAMPUS DEVELOPMENT - PHASE 4 MAIN HOSPITAL BUILDING
 900 CARLING AVE, OTTAWA, ONTARIO

CLIENT: The Ottawa Hospital | Hôpital d'Ottawa

CONSTRUCTION: PCL | EllisDon

CLIENT PROJECT NO: 1070002

KEY PLAN: [Map showing project location]

REVISIONS:

NO.	DATE	DESCRIPTION
01	2024-01-26	ISSUED

DRAWING STATUS: NOT FOR CONSTRUCTION

DISCREPANCIES MUST BE REPORTED IMMEDIATELY TO THE ARCHITECT BEFORE PROCEEDING. ONLY FIGURED DIMENSIONS ARE TO BE USED. CONTRACTORS MUST CHECK ALL DIMENSIONS ON SITE. THIS DRAWING IS PROTECTED BY COPYRIGHT. ALL DIMENSIONS ARE SHOWN IN METRIC.

AUTHOR: WSP

PROJECT TEAM: DESIGN-BUILDER: PCL; ARCHITECTURAL: PARKIN ARCHITECTS LIMITED; ARCHITECTS: JOON LAAMRE PRATTE ARCHITECTS; ADJUNCT ARCHITECTS: ADJUNCT ARCHITECTS; STRUCTURAL: STEPHENSON ENGINEERING LTD.; BOULETTE PANGLOSS INC.; MECHANICAL: H. ANGUS & ASSOCIATES LTD.; CROSSBY ENGINEERING LTD.; ELECTRICAL: MULVEY & BARNI INTERNATIONAL INC.; CIVIL: WSP CANADA INC.; LANDSCAPE: VERTEDES DESIGN INC.; PWP LANDSCAPE ARCHITECTURE

BUILDING CODE: UMCG BUILDING CODE CONSULTANTS LTD.

AUTHOR PROJECT NO: CA0027758.0-51

STAMP: [Professional Engineer Stamp]

DRAWING TITLE: SITE SERVICING PLAN 3 OF 5

DRAWN: L. CURLEY / D. MARATHA
CHECKED: C. GRAHAM

SCALE: 47' = 1" (DATE: 2024-02-26)

GRAPHIC SCALE: [Scale bar]

NOTES: SEE DRAWINGS C1-300 FOR OVERALL SUBDRAIN PLAN

C1-202 07

D07-12-22-0168 #1899