


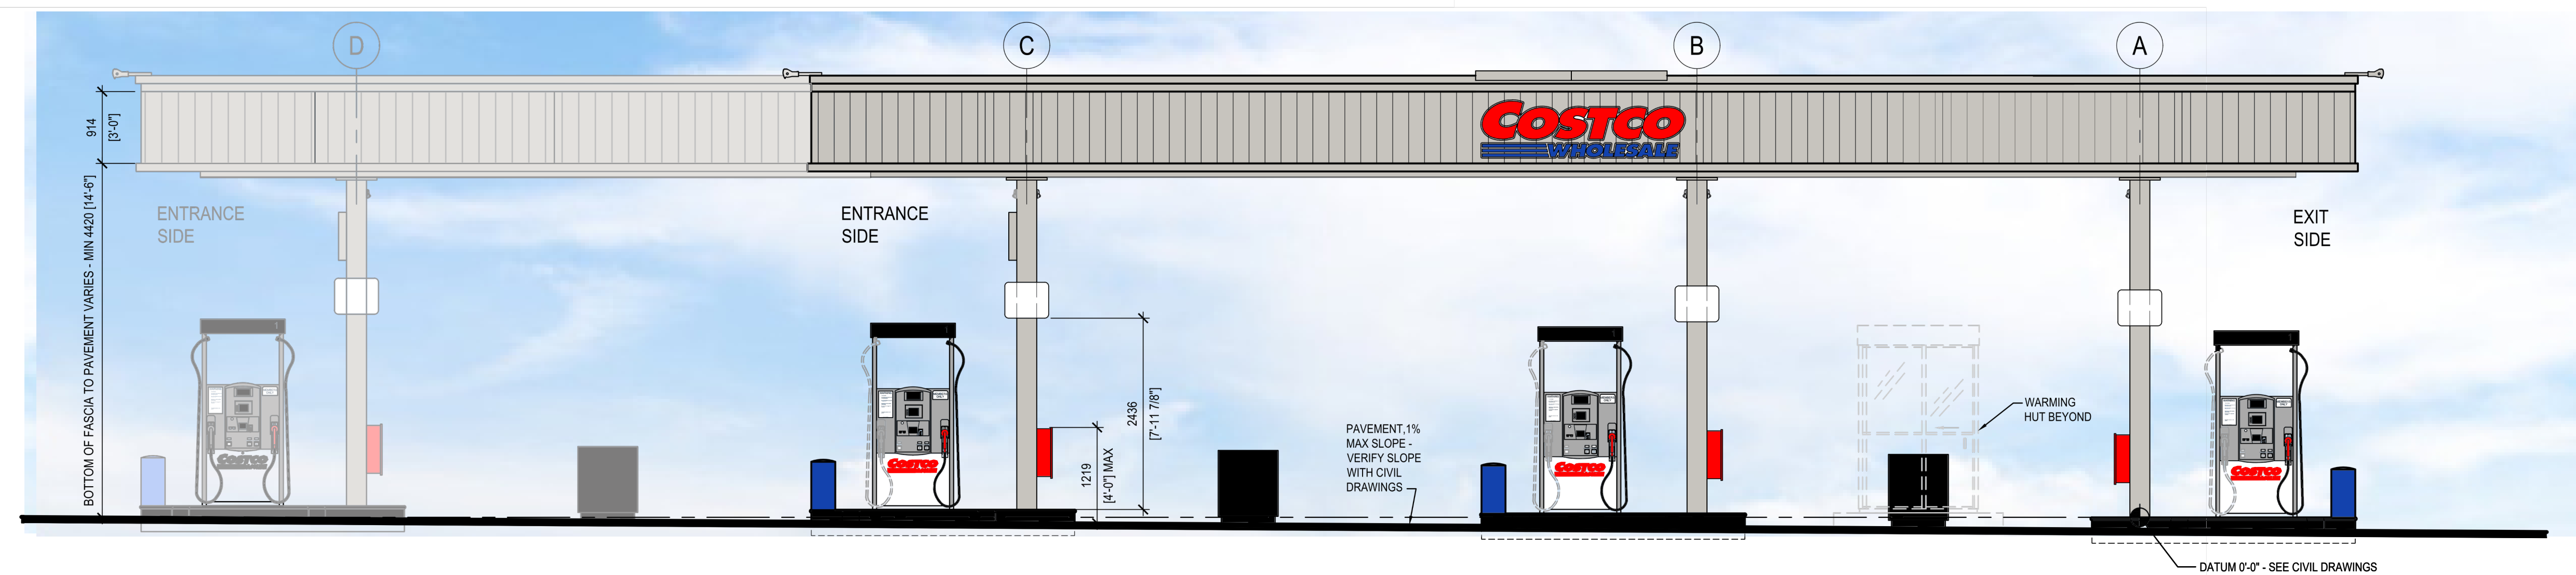

1 CANOPY AND DISPENSER ISLANDS (ENTRY ELEVATION)

SCALE: 1:50


1121



6 CANOPY AND DISPENSER ISLANDS


SCALE: 1:50

1121

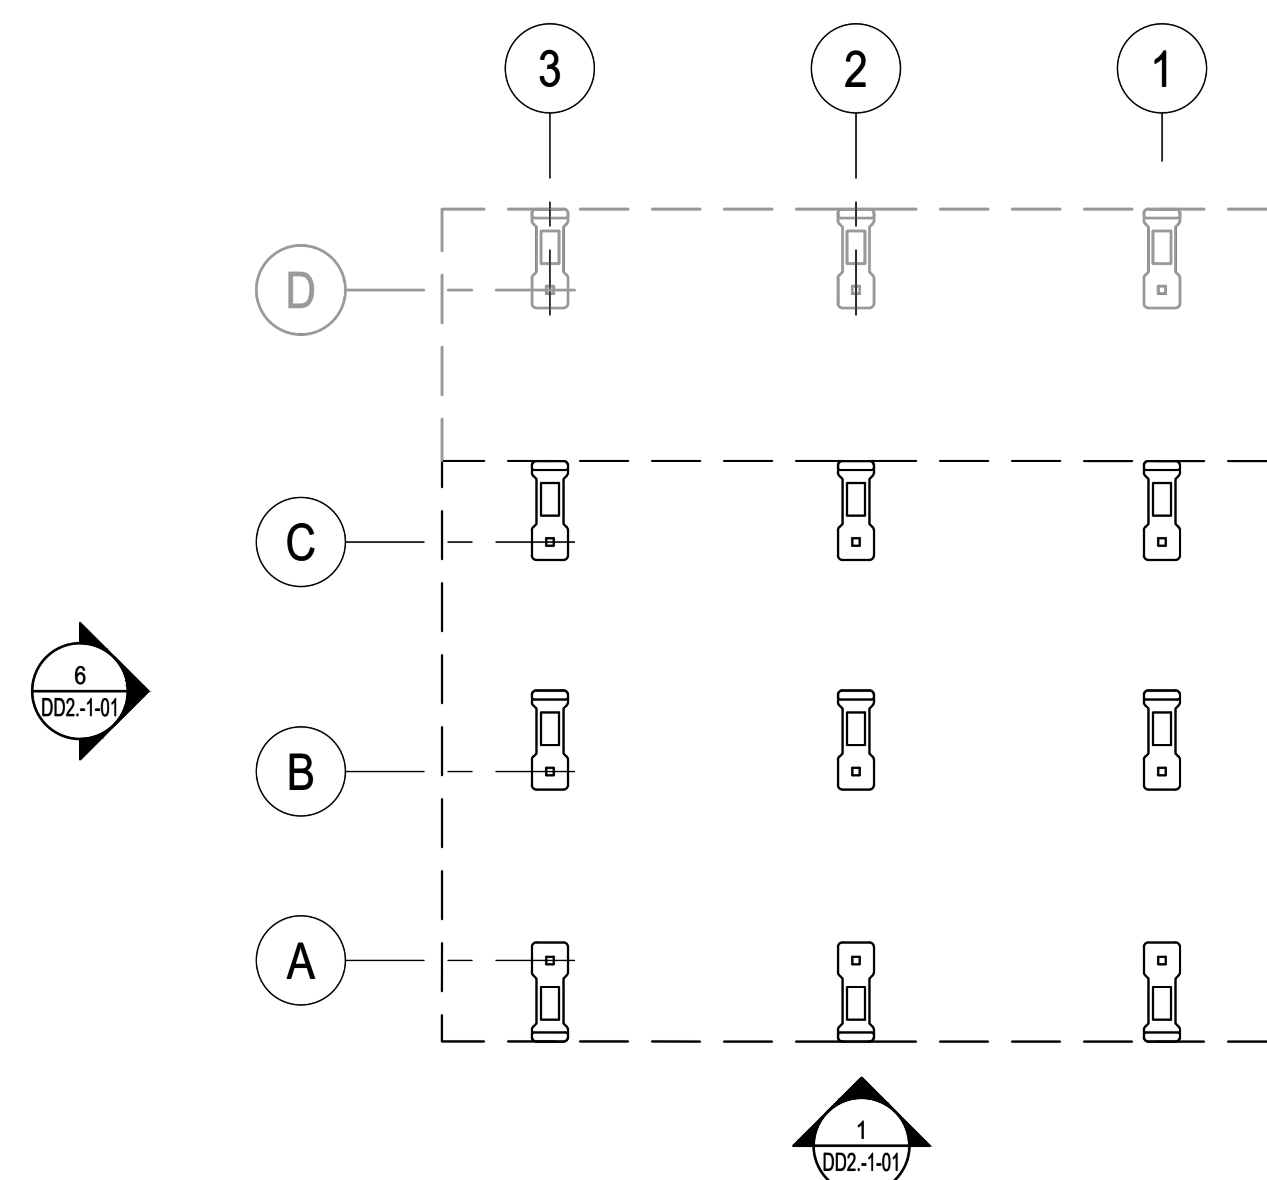

10 CANOPY SIGN


SCALE: 1:25 (SUPPLIED AND INSTALLED BY CANOPY SUPPLIER) 0117

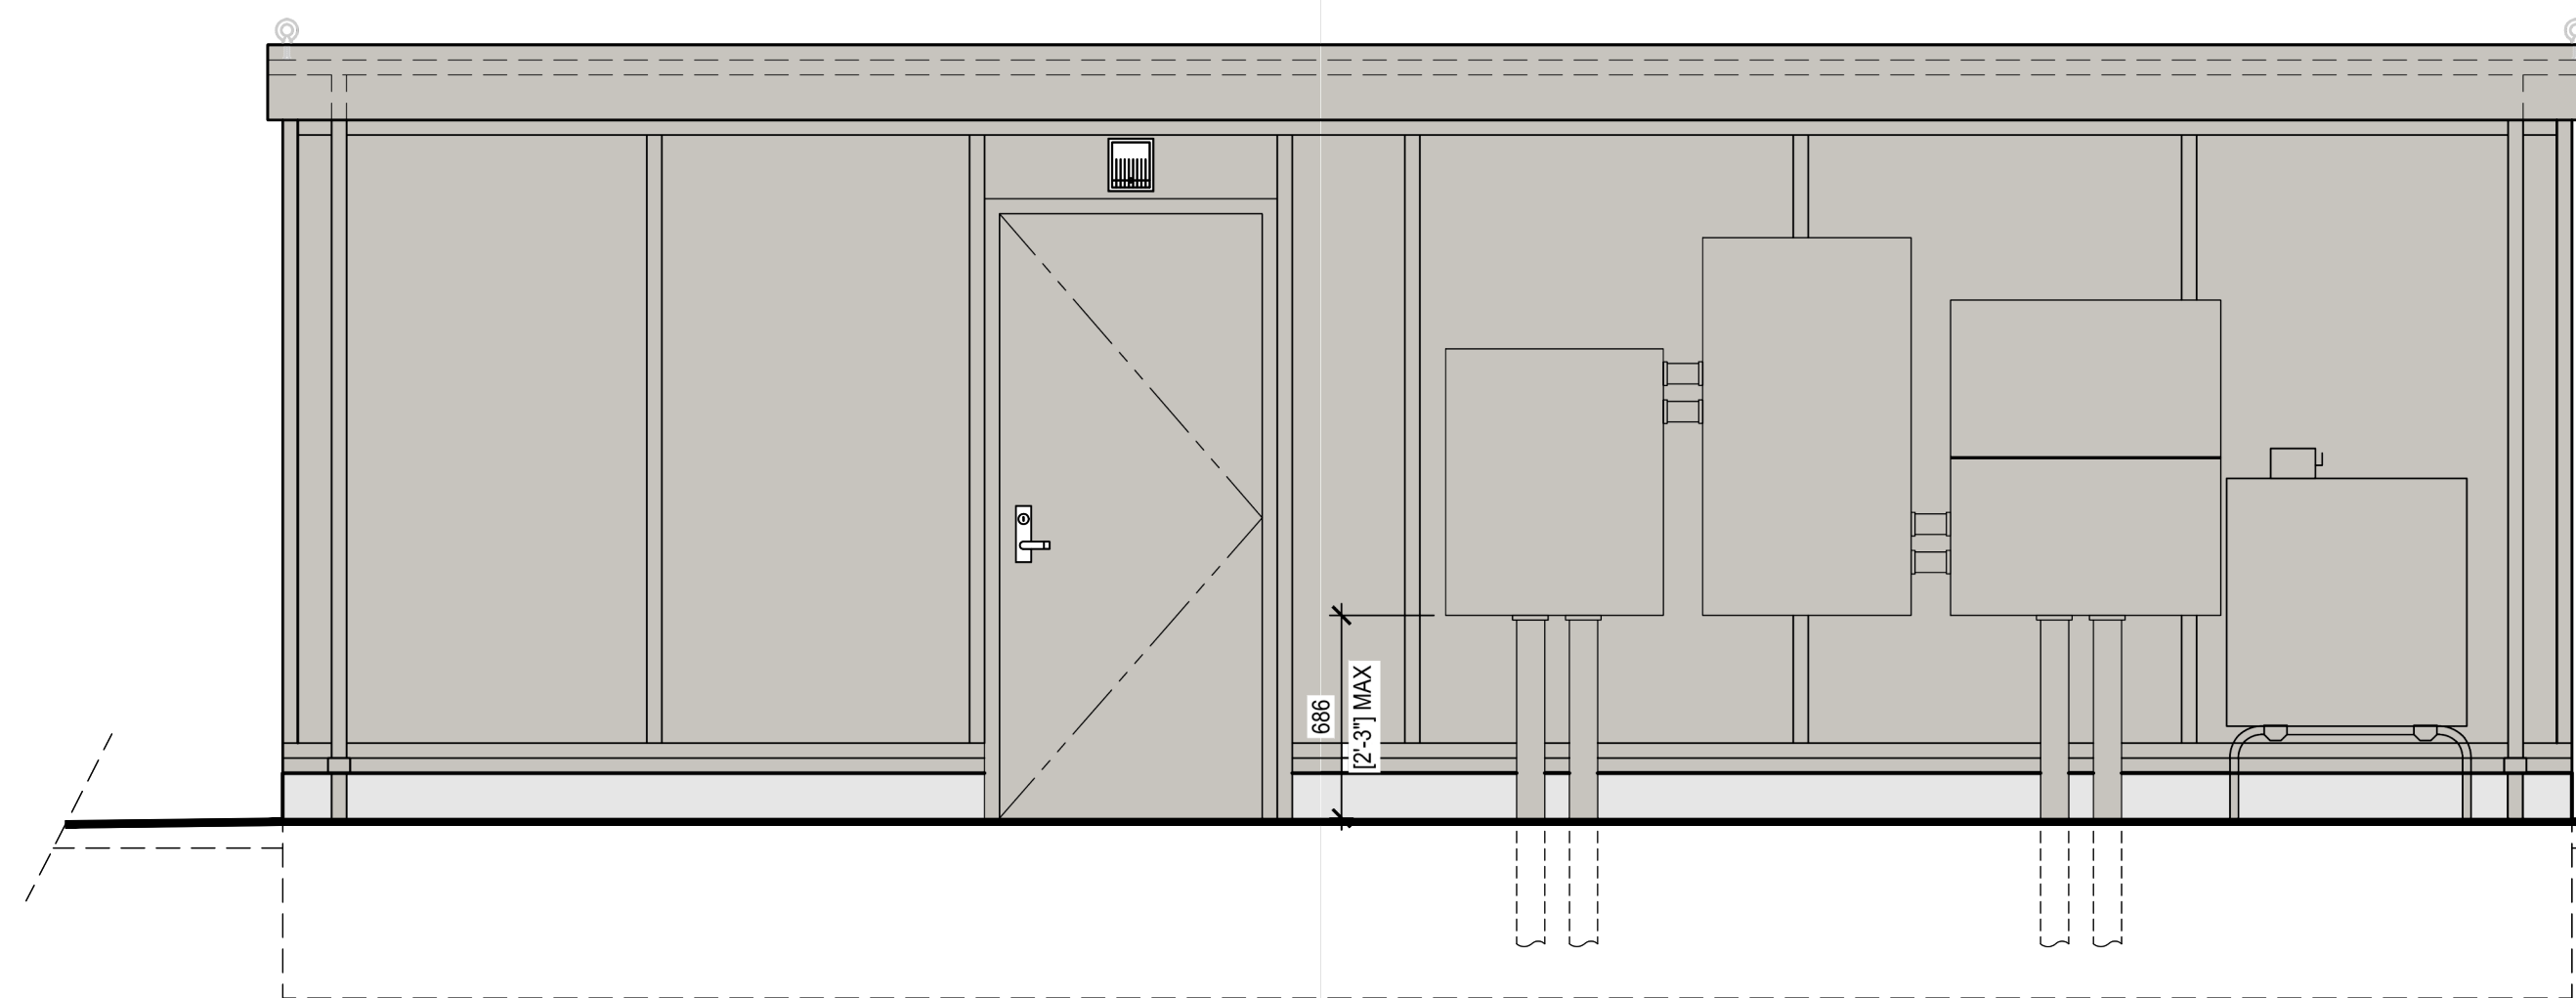

12 SIDE FACING AWAY FROM CANOPY

SCALE: 1:25


1121

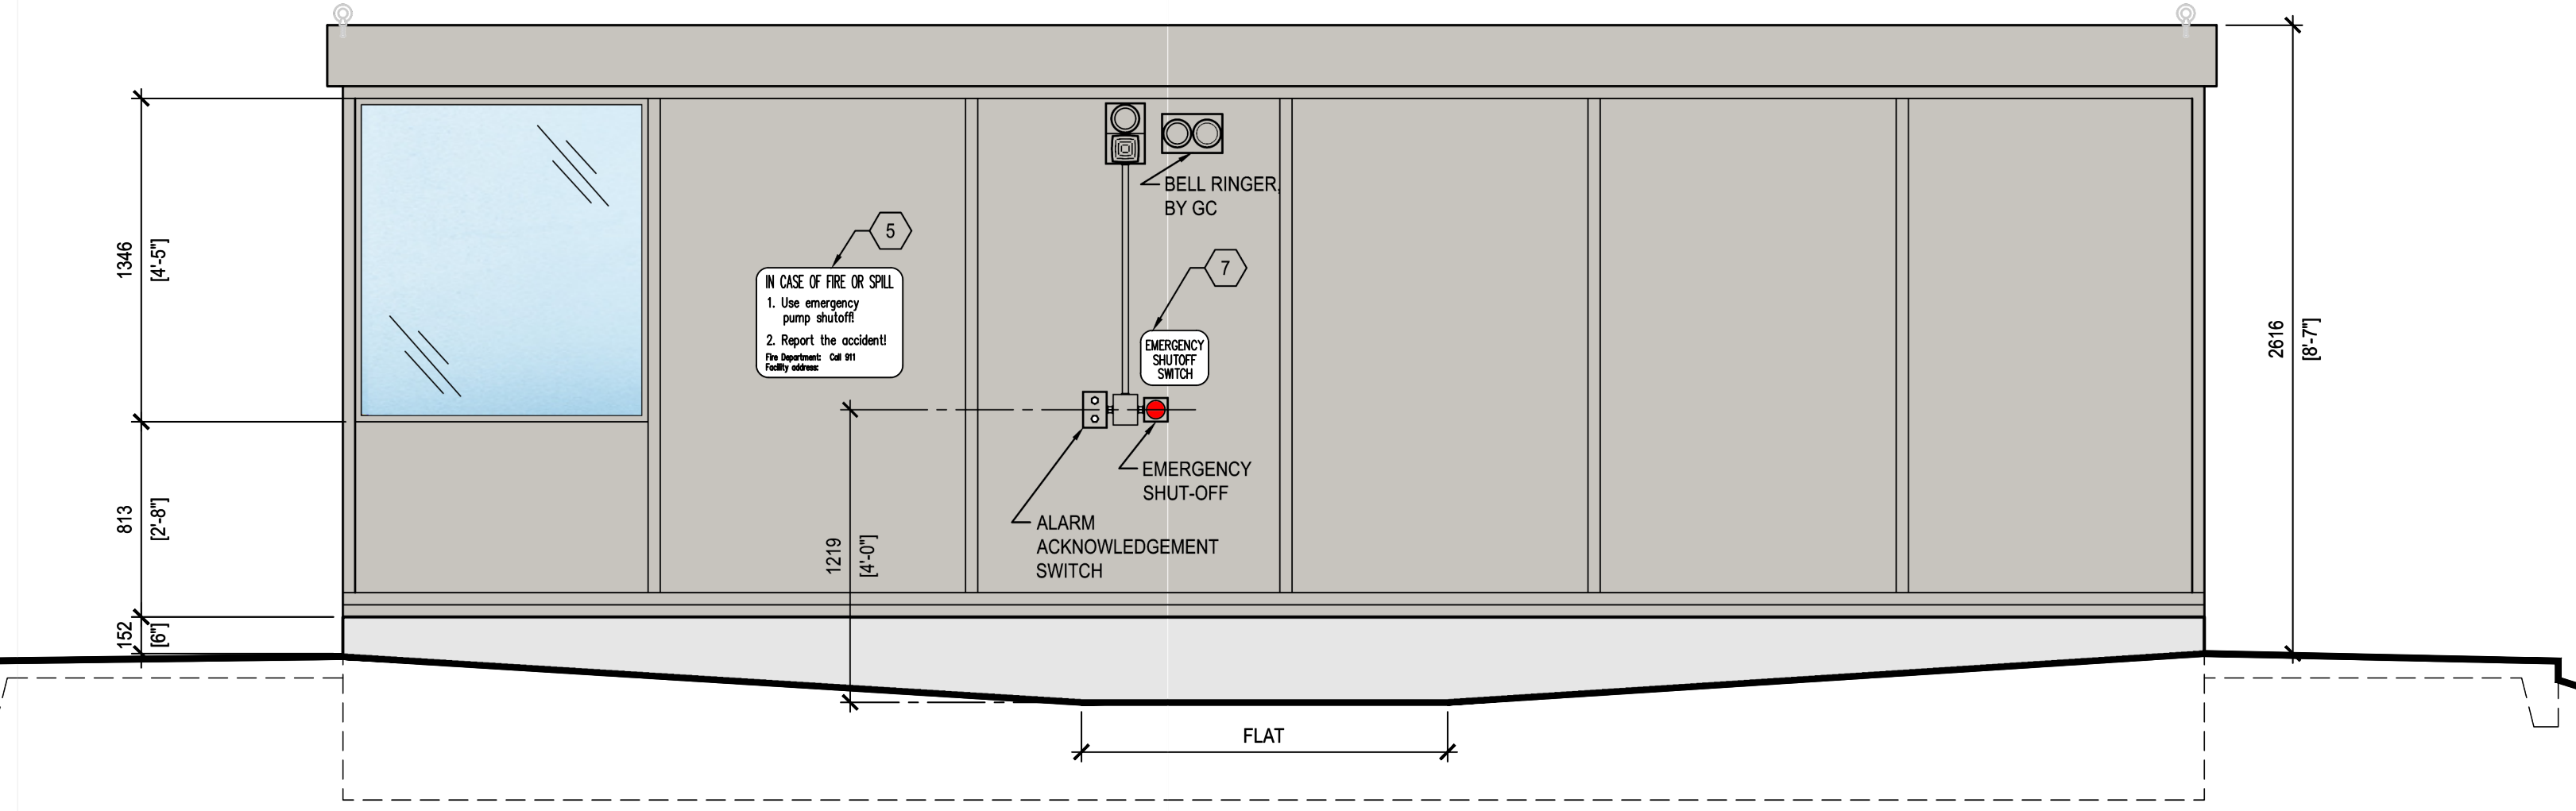

13 SIDE FACING CANOPY

SCALE: 1:25


0720

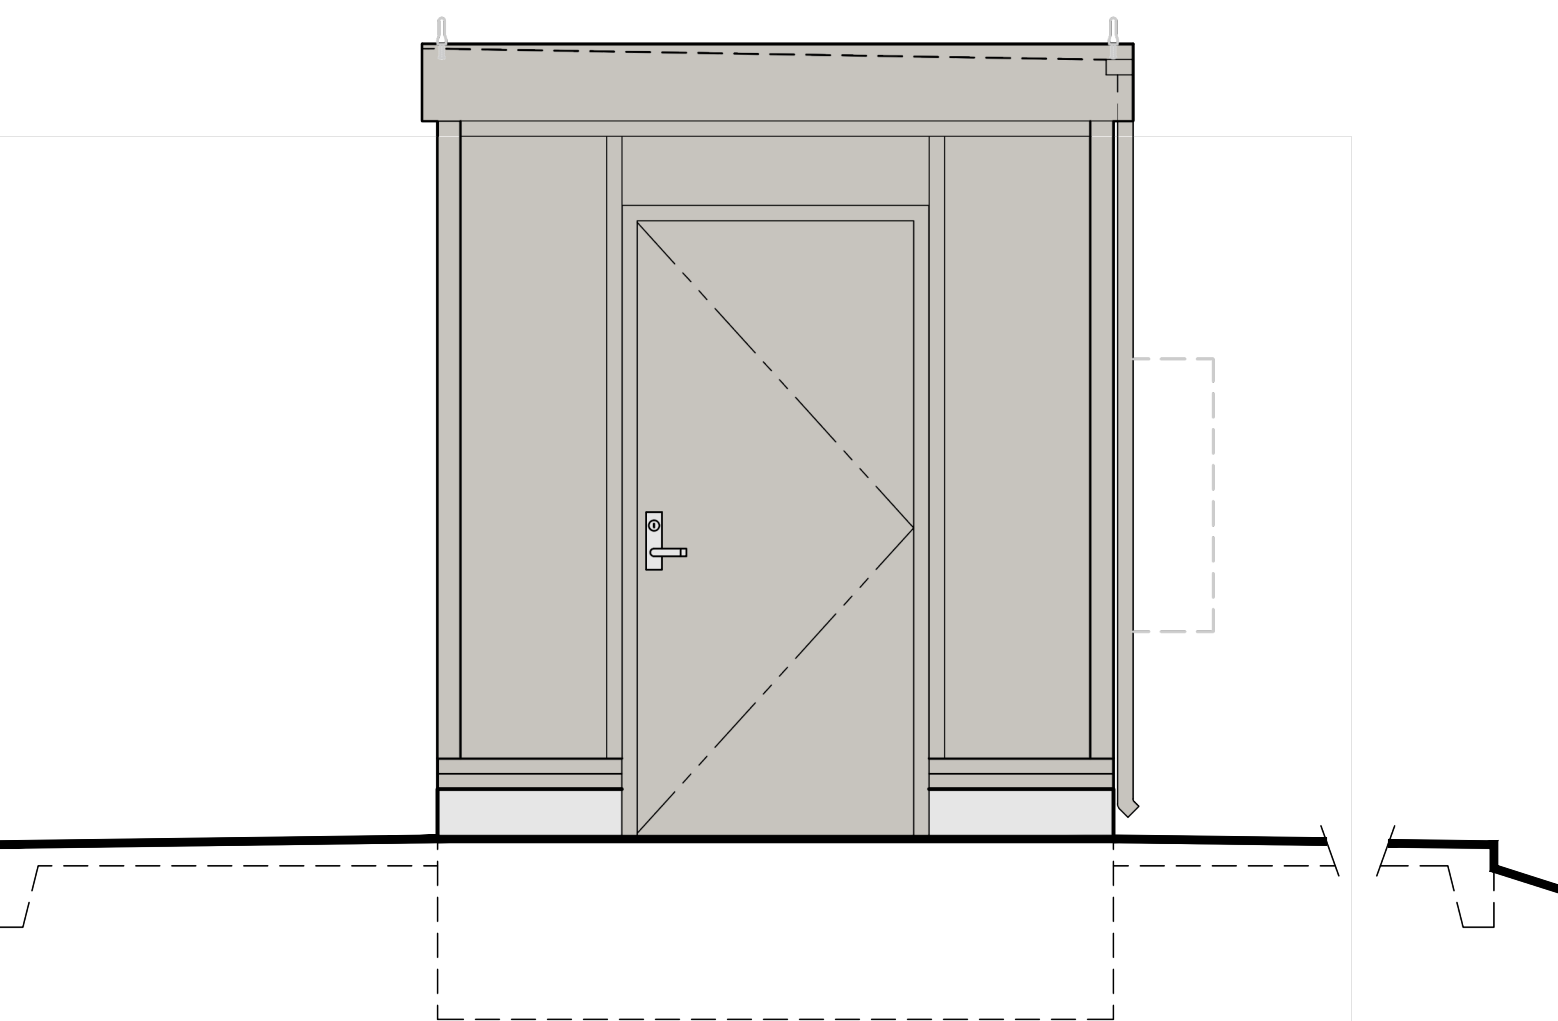

16 STORAGE ENTRY

SCALE: 1:25


0218

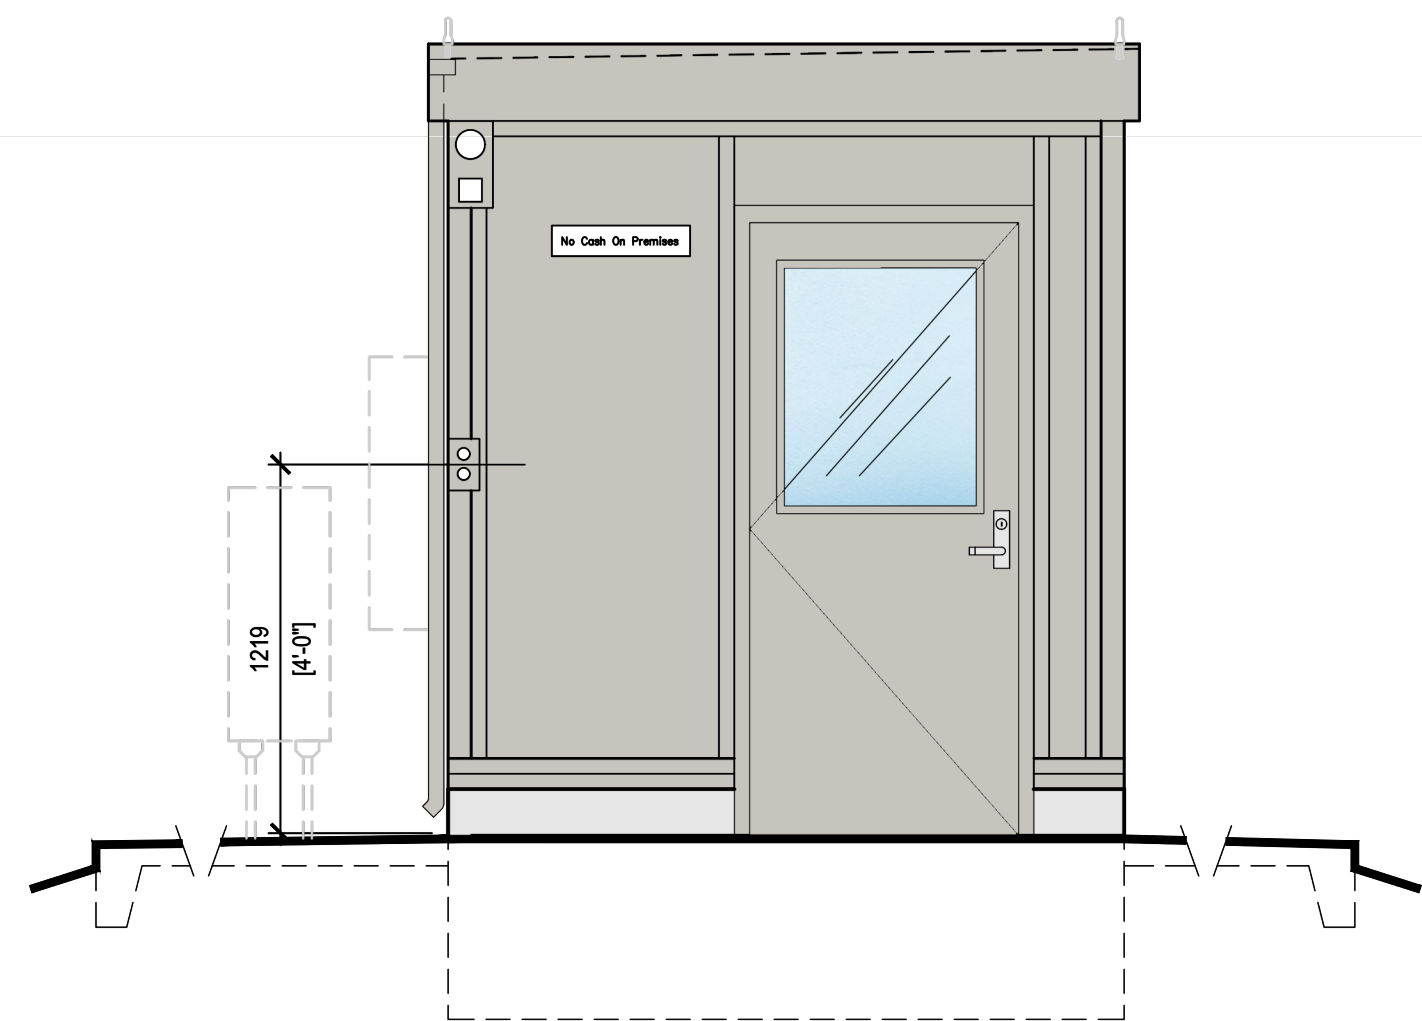

17 ENCLOSURE ENTRY

SCALE: 1:25

1120

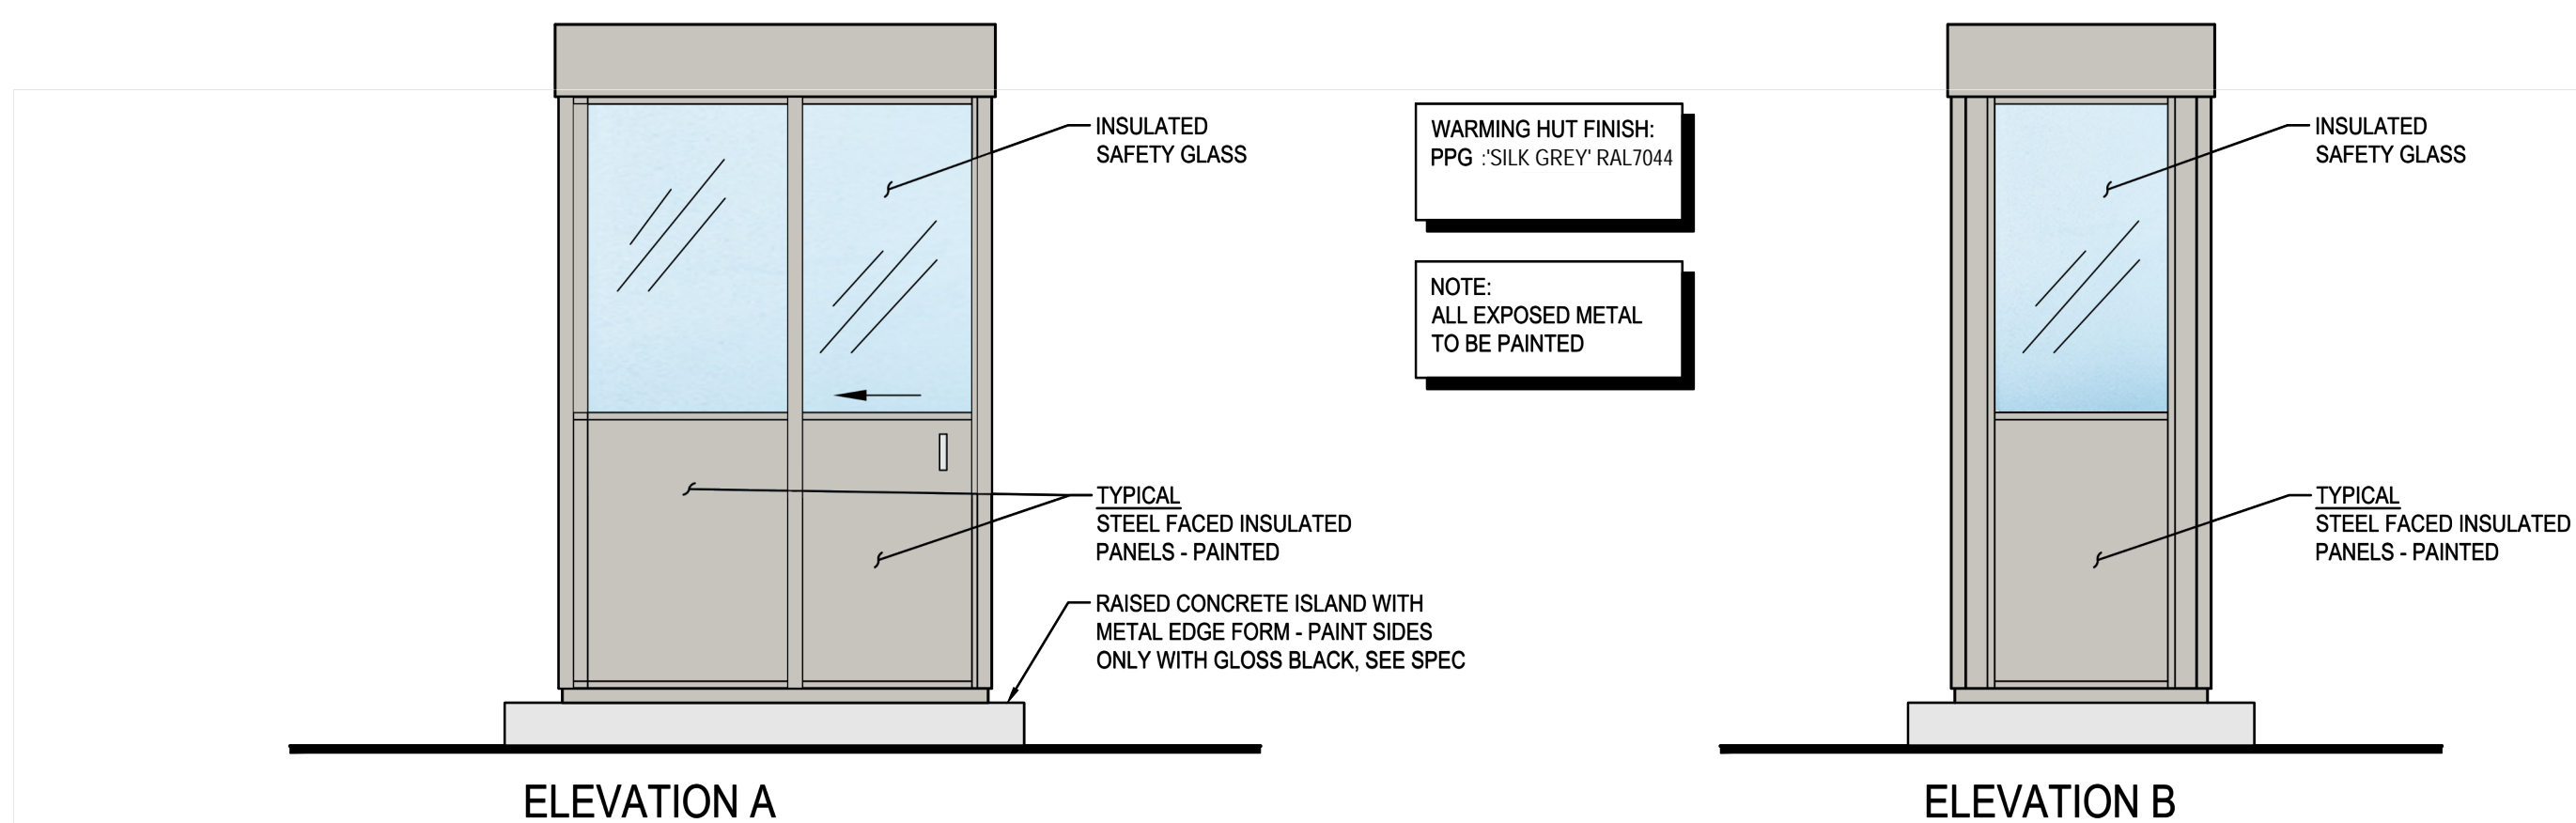

19 WARMING HUT ELEVATIONS

SCALE: 1:25

0420

COSTCO BUSINESS CENTRE

GLOUCESTER, ONTARIO

PRELIM ELEVATIONS

JULY 16, 2025



1101 SECOND AVE | SUITE 100
SEATTLE, WA | 98101
1 206.962.6500 | 1 206.962.6499

MG2.com

19-5182-02
JULY 16, 2025

PRELIM ELEVATIONS

DD2.1-01

© MulvannyG2 Architecture Corporation. All rights reserved. No part of this document may be reproduced in any form or by any means without permission in writing from MulvannyG2 Architecture Corporation.