

PROJECT INFORMATION table with columns for PROJECT, PRODUCT, MANAGER, SALES REP, PROJECT NO, and COORDINATION.




OTC ZEB NEW GARAGE OTTAWA, ON.

MC-3500 STORMTECH CHAMBER SPECIFICATIONS


- 1. CHAMBER SHALL BE IDENTIFIED TO MC-3500. 2. CHAMBERS SHALL BE ARCH-BARRIED AND SHALL BE MANUFACTURED FROM VIRGIN IMPACT-MODIFIED POLYPROPYLENE COPOLYMERS. 3. CHAMBERS SHALL BE CONFORMED TO CSA B148 "POLYMER SUBSURFACE STORMWATER MANAGEMENT STRUCTURES" AND MEET THE REQUIREMENTS OF ASTM F2727 "STANDARD SPECIFICATION FOR POLYPROPYLENE (PP) CORRUGATED WALL STORMWATER COLLECTION CHAMBERS" CHAMBER CLASSIFICATION AND DESIGNATIONS.

PROPOSED LAYOUT and PROPOSED ELEVATIONS tables with columns for stationing, elevation, and description.

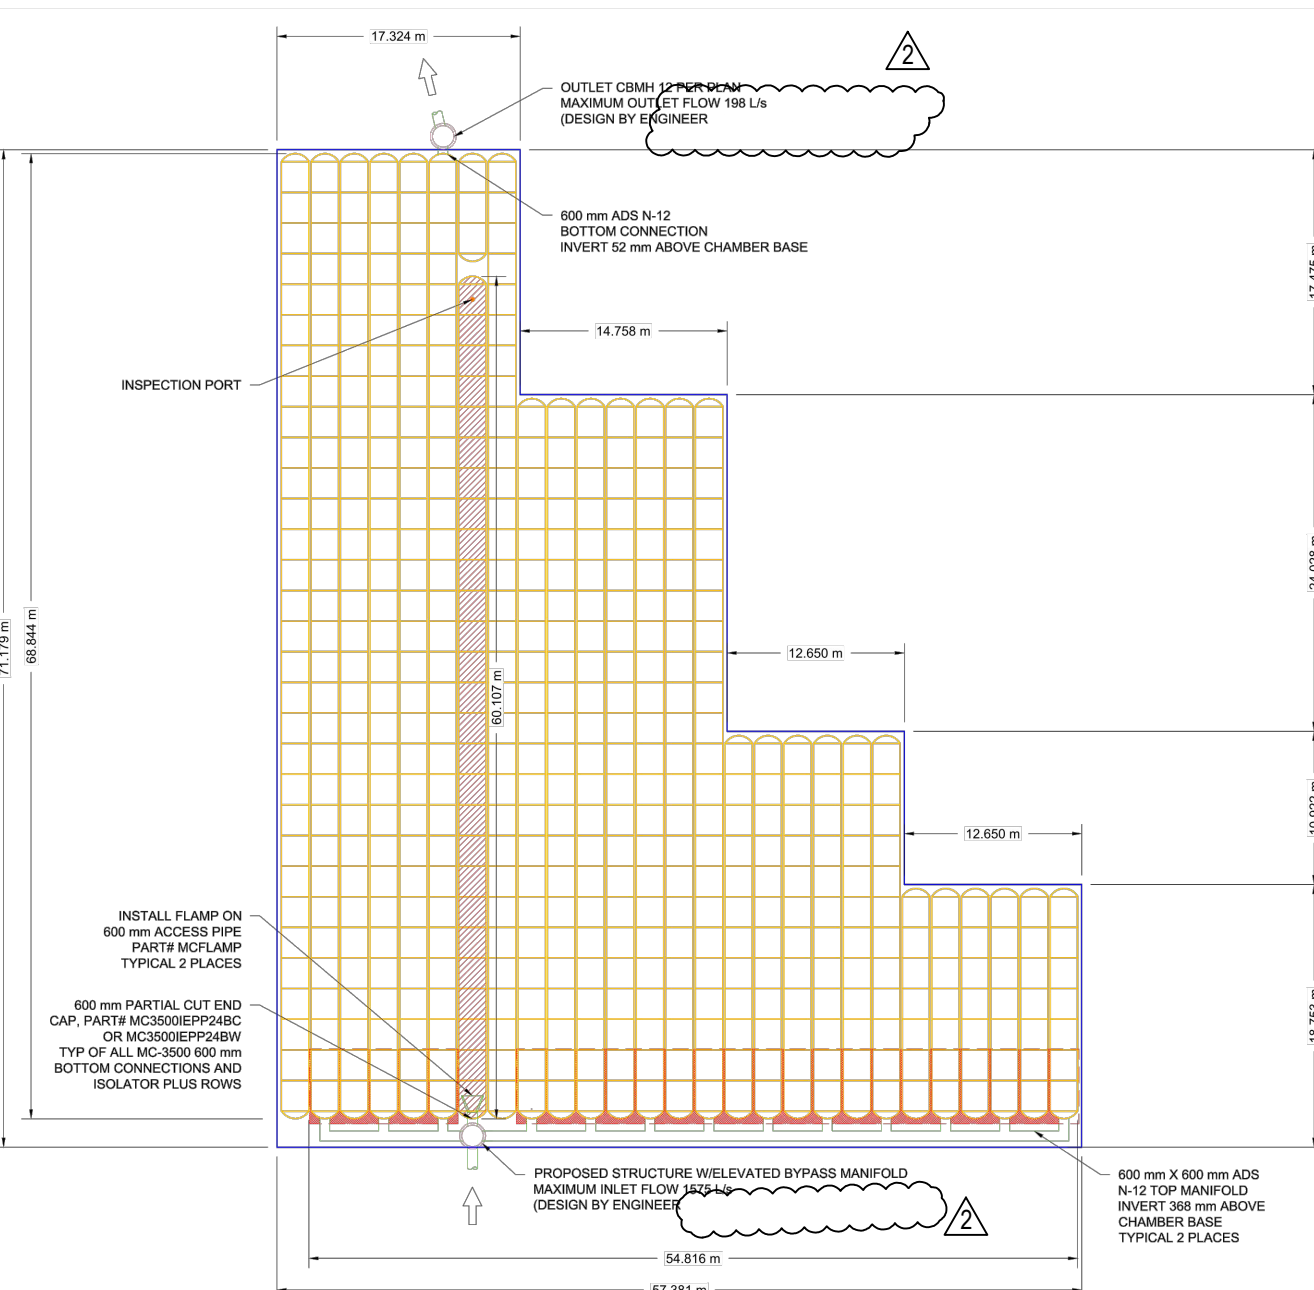


ACCEPTABLE FILL MATERIALS: STORMTECH MC-3500 CHAMBER SYSTEMS









Table with columns: MATERIAL LOCATION, DESCRIPTION, AASHTO MATERIAL CLASSIFICATIONS, and COMPACTION / DENSITY REQUIREMENT.

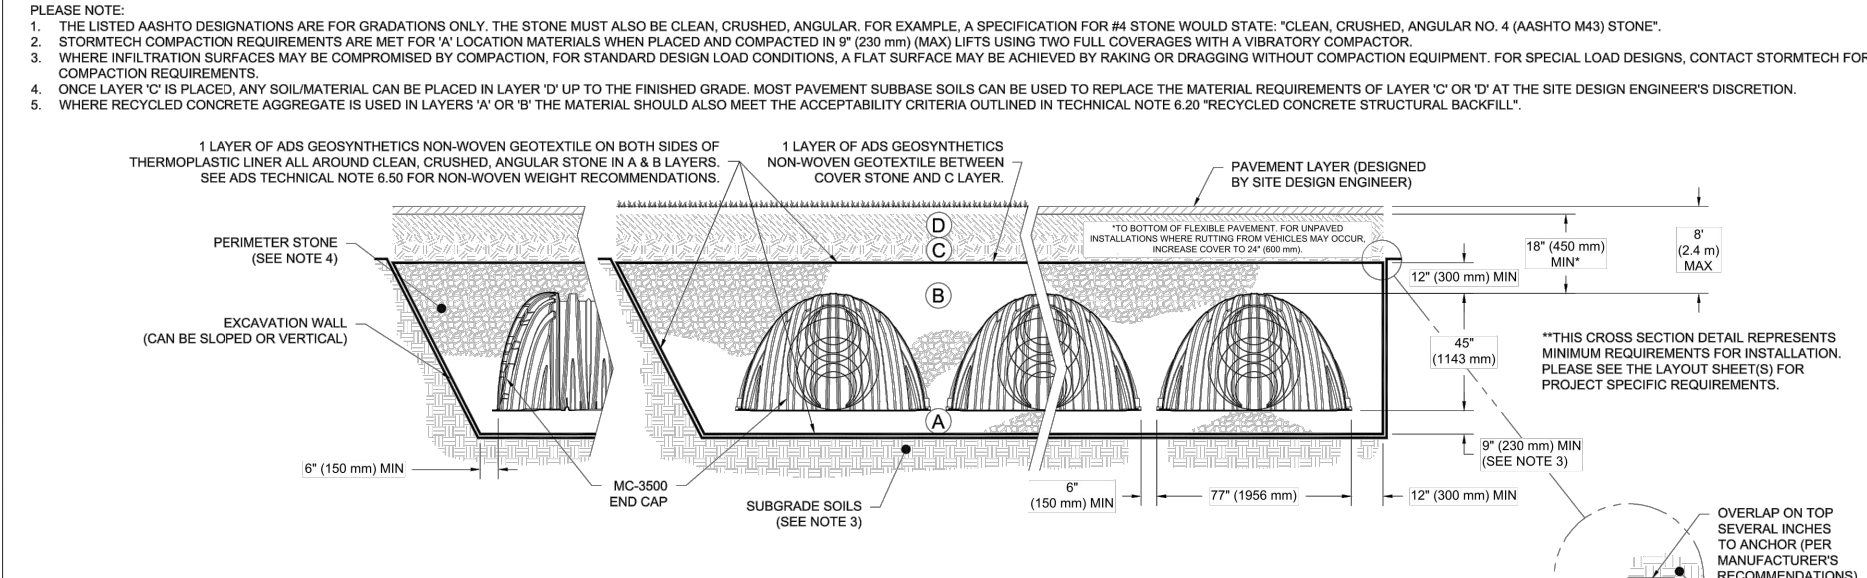

- NOTES: 1. CHAMBERS SHALL MEET THE REQUIREMENTS OF ASTM F2727 "STANDARD SPECIFICATION FOR POLYPROPYLENE (PP) CORRUGATED WALL STORMWATER COLLECTION CHAMBERS" CHAMBER CLASSIFICATION AND DESIGNATIONS.

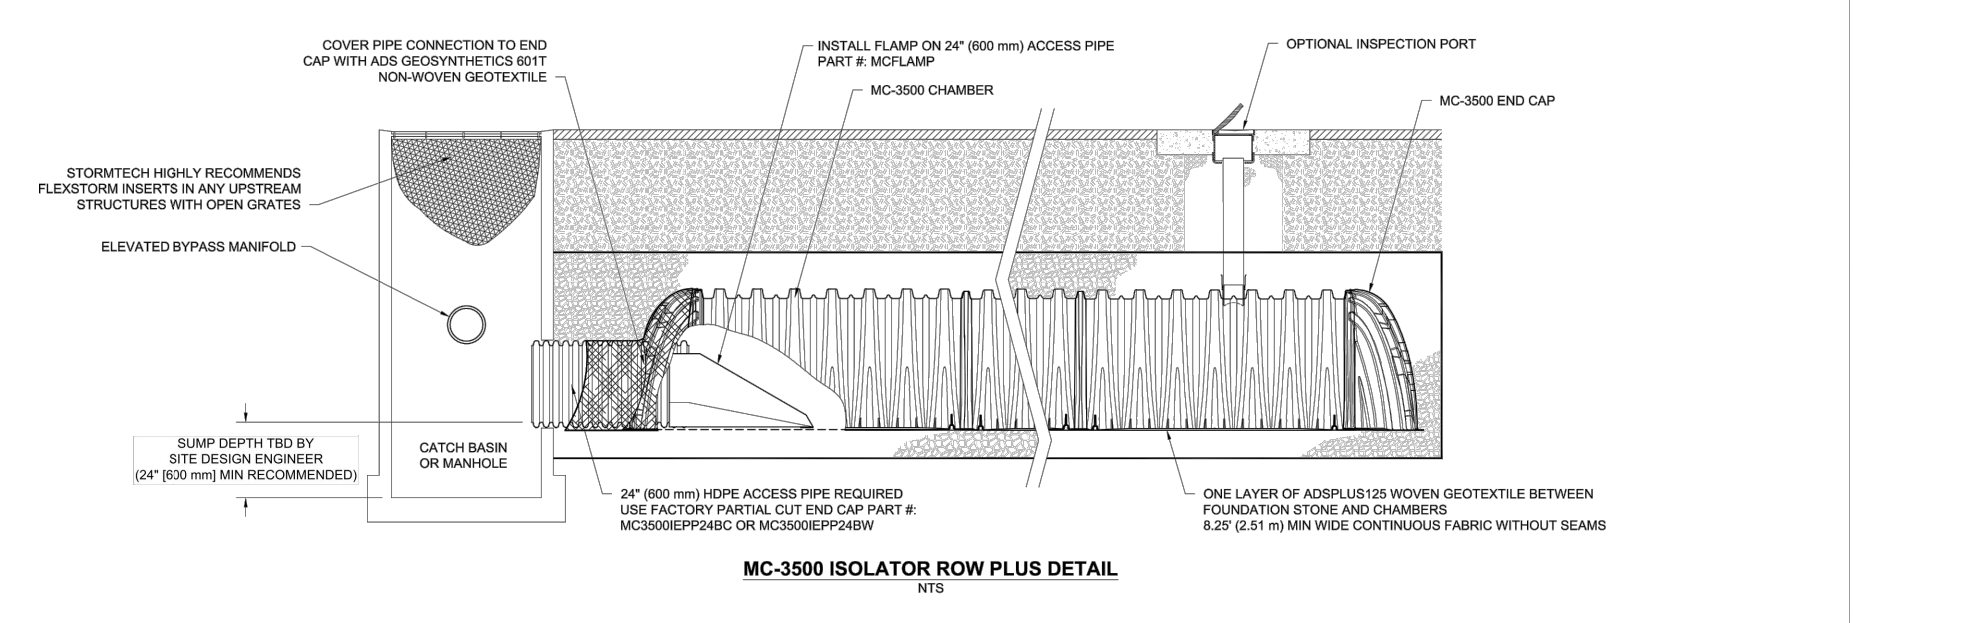

MC-3500 TECHNICAL SPECIFICATION table with columns for PART #, STUB, and various dimensions and weights.

 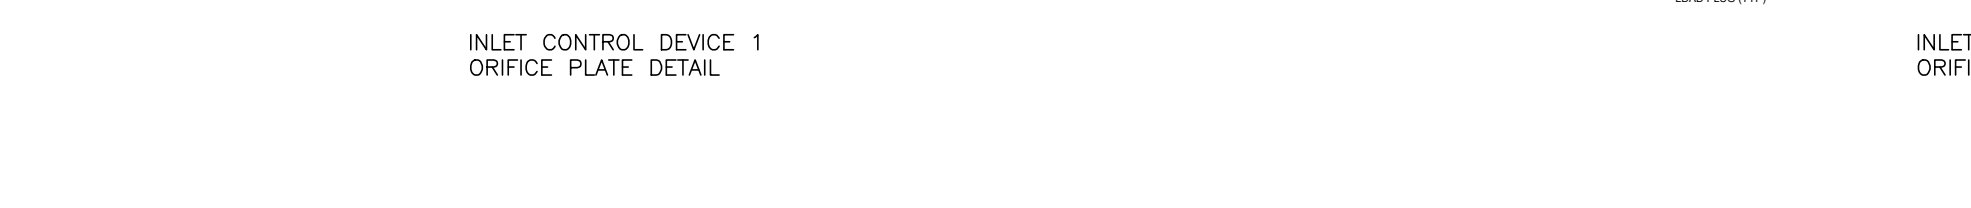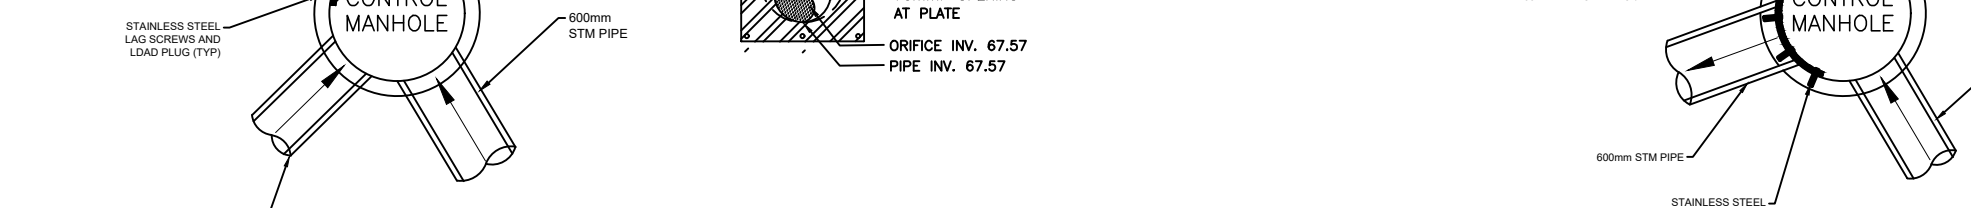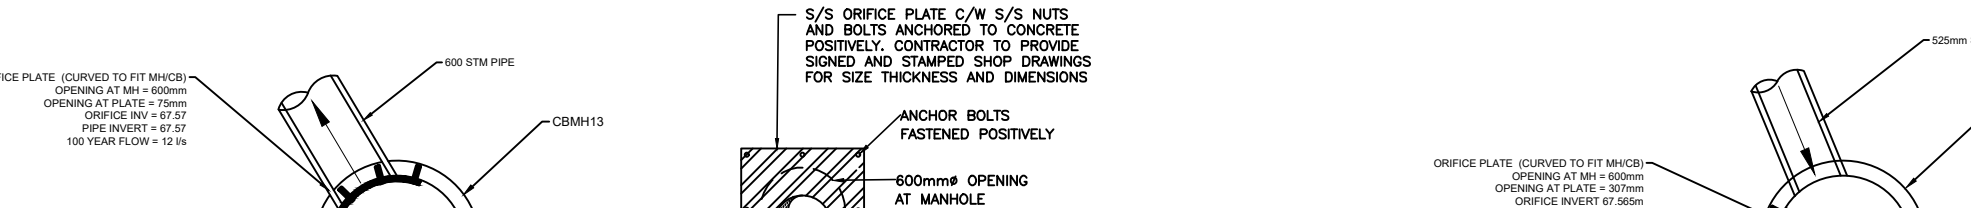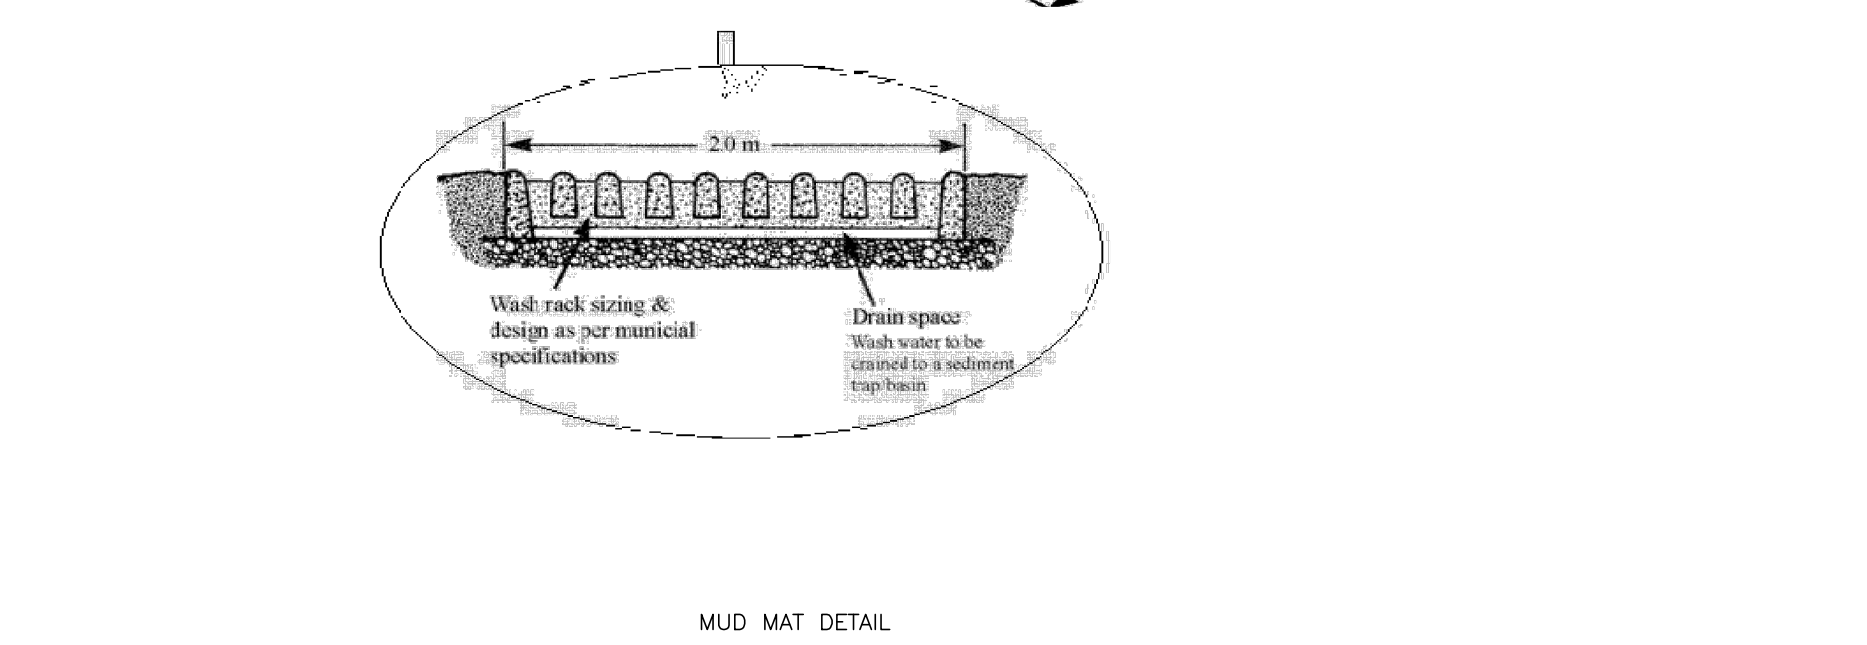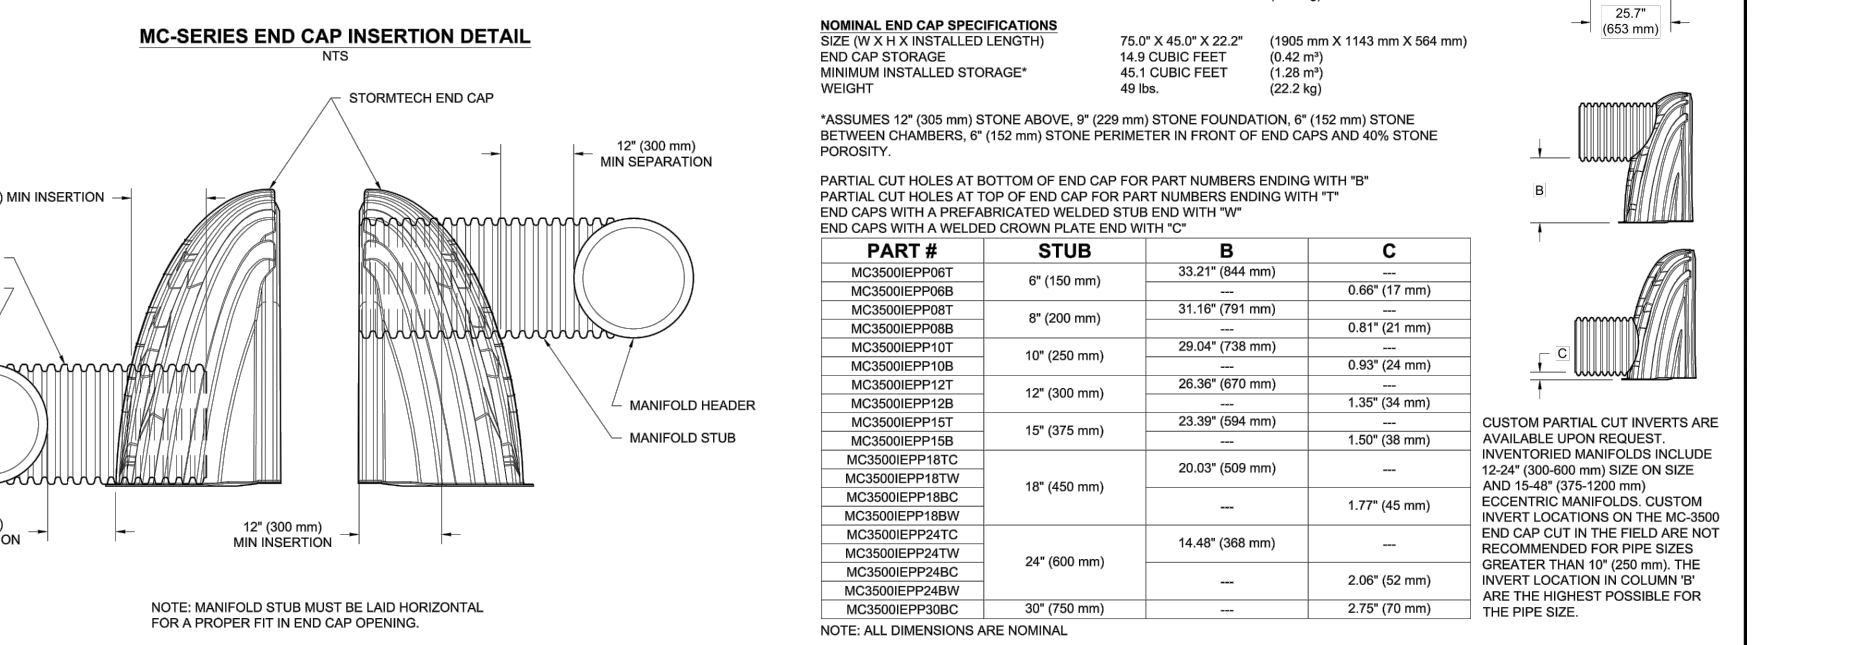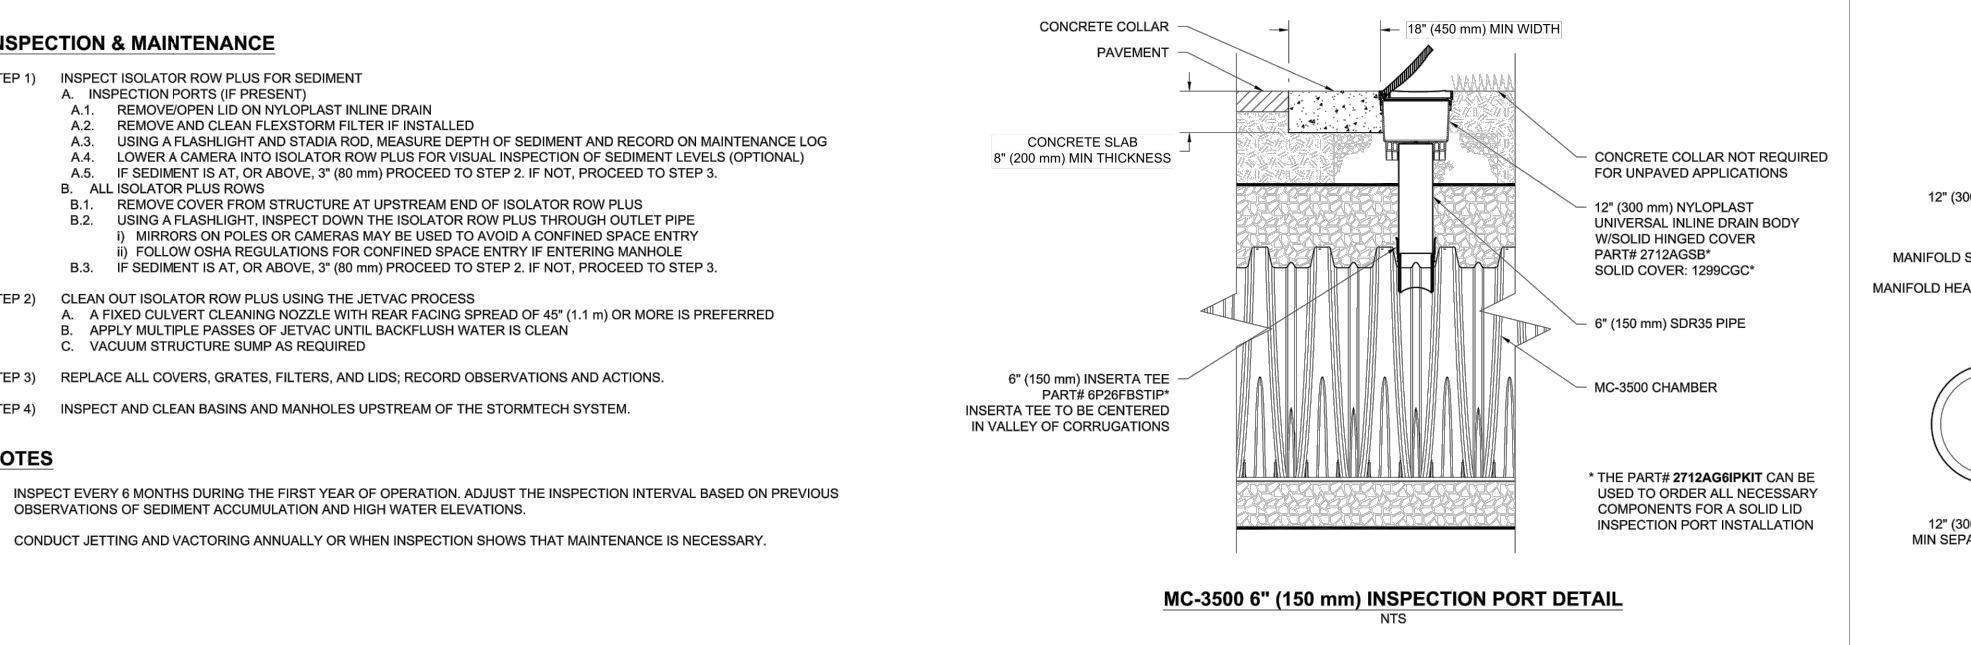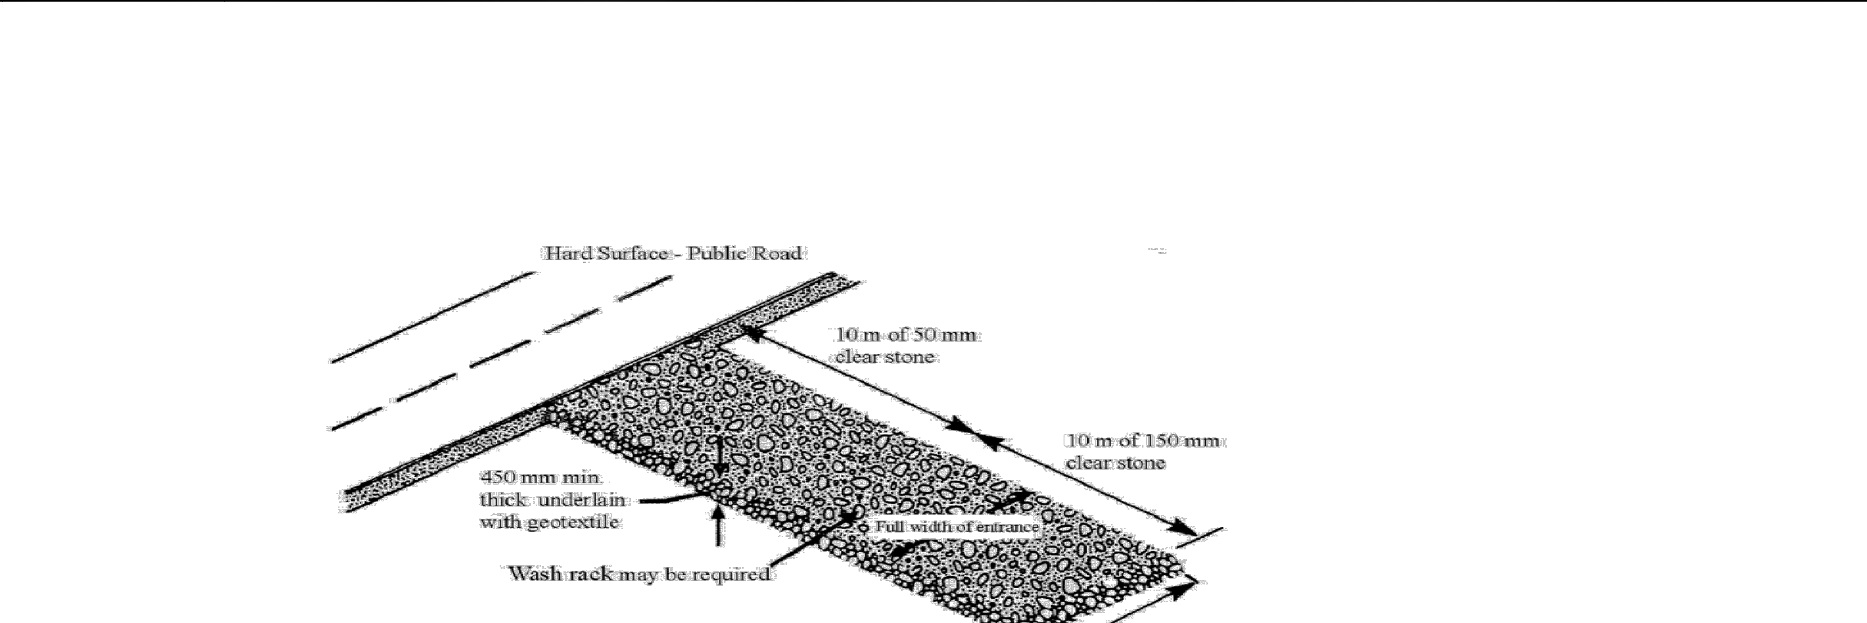

SERVICES D'INFRASTRUCTURE DIRECTION DE CONCEPTION ET DE CONSTRUCTION FOR / POUR Client - Department Infrastructure and Water Services Department Design & Construction




PRIME: AECOM Canada Architects Ltd. 50 Spadina Avenue, Suite 200, Toronto, Ontario, M5P 1S1



SUBCONSULTANT: SRC ARCHITECTS INC. 47 Clarence Street, Suite 401, Ottawa, Ontario, K1N 9K1

Revision table with columns for NUMBER, REVISION, DATE, and INITIALS.

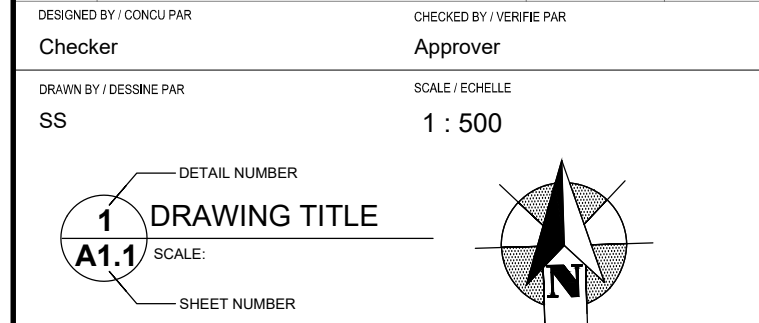

THIS DRAWING IS THE PROPERTY OF THE CITY OF OTTAWA AND ALL COPYRIGHT IS RESERVED. DIMENSIONS ON DRAWINGS ARE FOR ESTIMATING PURPOSES ONLY. IT IS THE RESPONSIBILITY OF EACH CONTRACTOR AND SUB-CONTRACTOR TO CHECK AND VERIFY ALL DIMENSIONS AND CONDITIONS ON SITE. NOTIFY OWNER OF ANY ERRORS OR OMISSIONS PRIOR TO COMMENCING THE WORK. DO NOT SCALE THE DRAWINGS.



PROJECT / LOCATION / PROJET / ENDROIT: OTC ZEB-New Garage

Enter address here, OTTAWA, ONTARIO

DRAWING / DESSIN: STORMWATER STORAGE AND INLET CONTROL DETAILS

BUSINESS ENTITY / NUMÉRO DE L'ENTITÉ: OMF1 CITY PROJECT NO. / NUMÉRO DE PROJET: 60716350 SHEET NO. / FEUILLE NO.: C012

File Number D07-12-25-0095 Plan Number 19357